




0. GF-Ground Floor (1)  
1:50

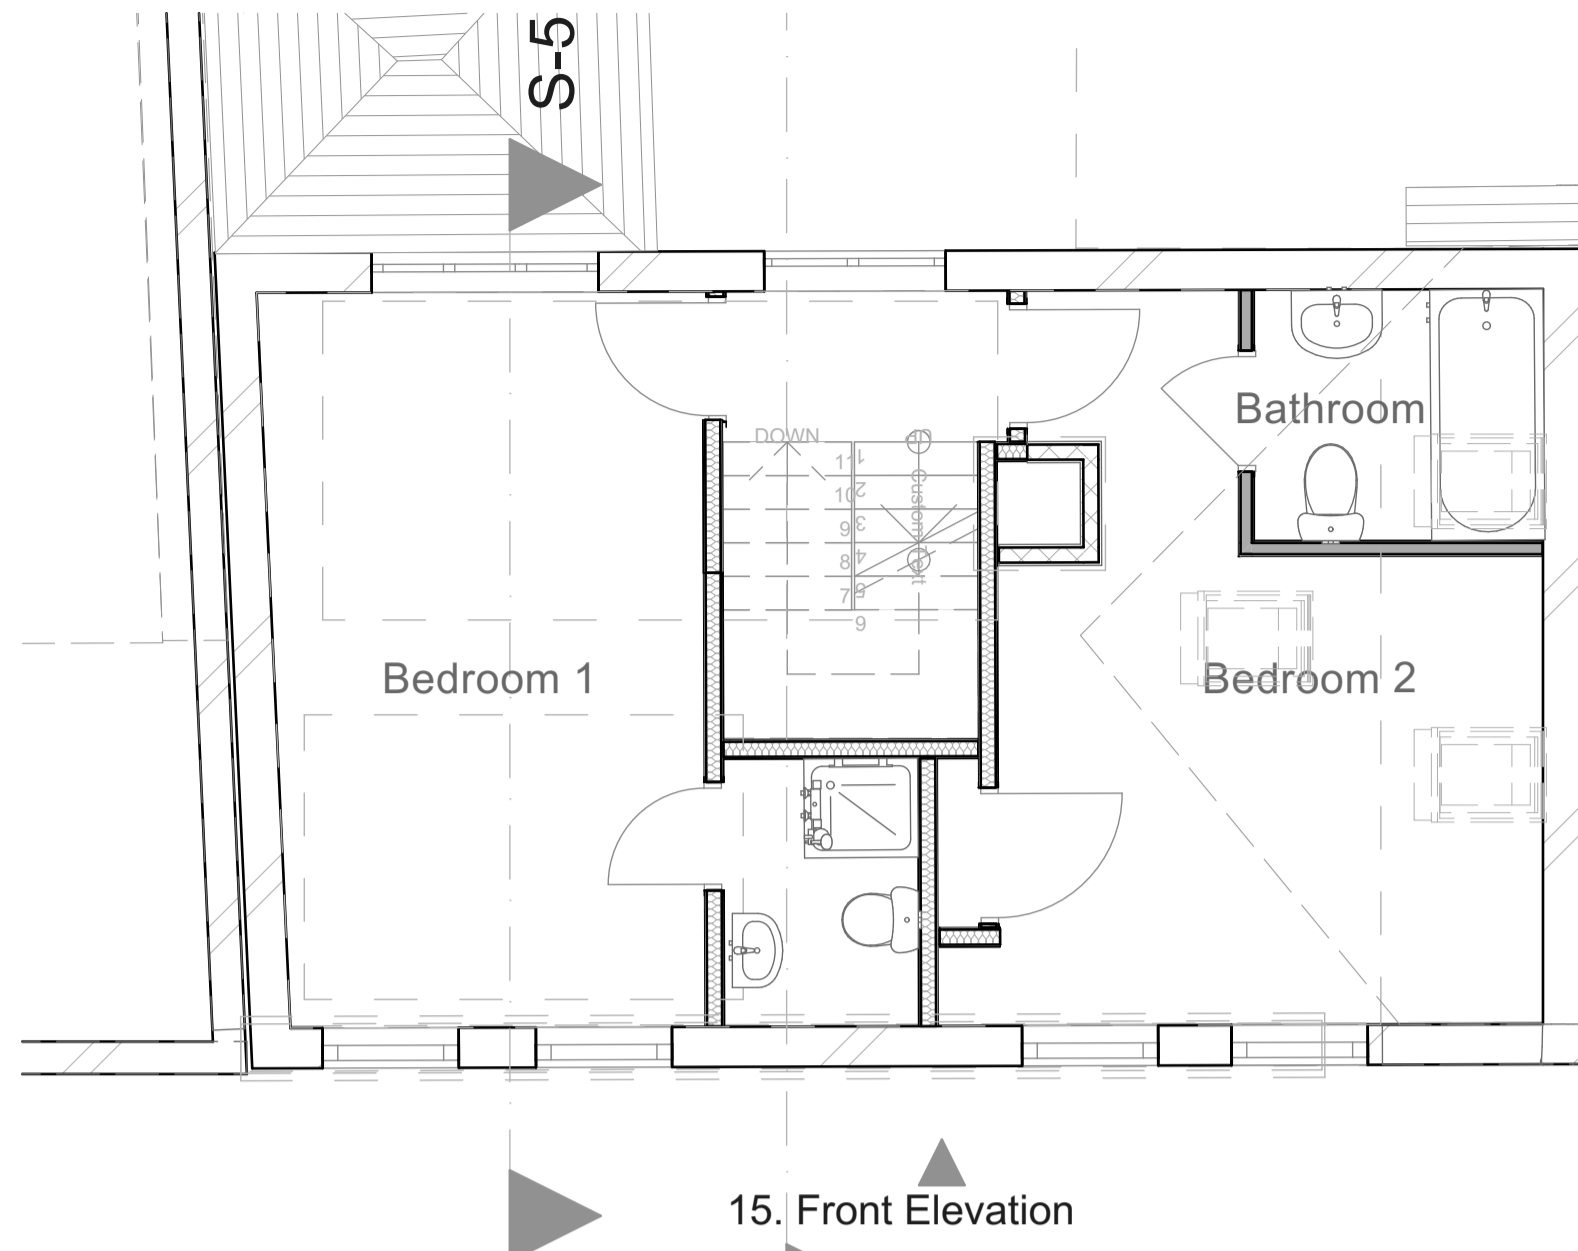


1. 01-First Floor  
1:50

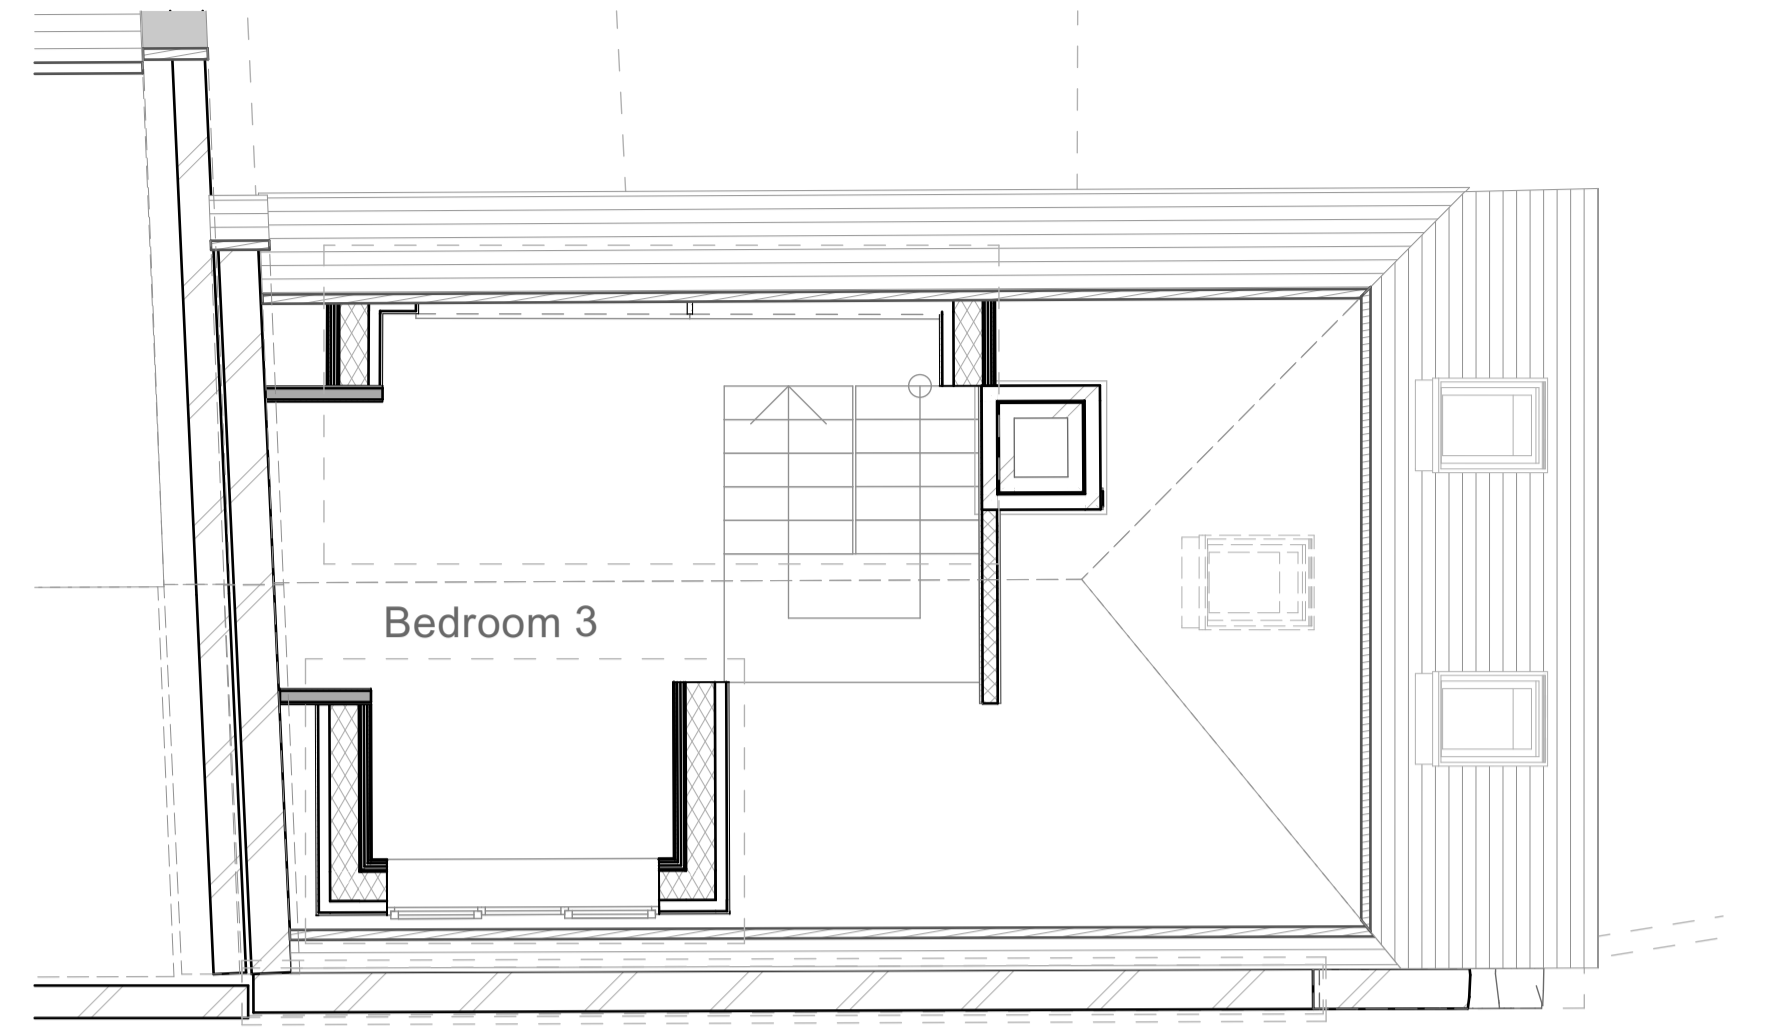


2. Second Floor  
1:50

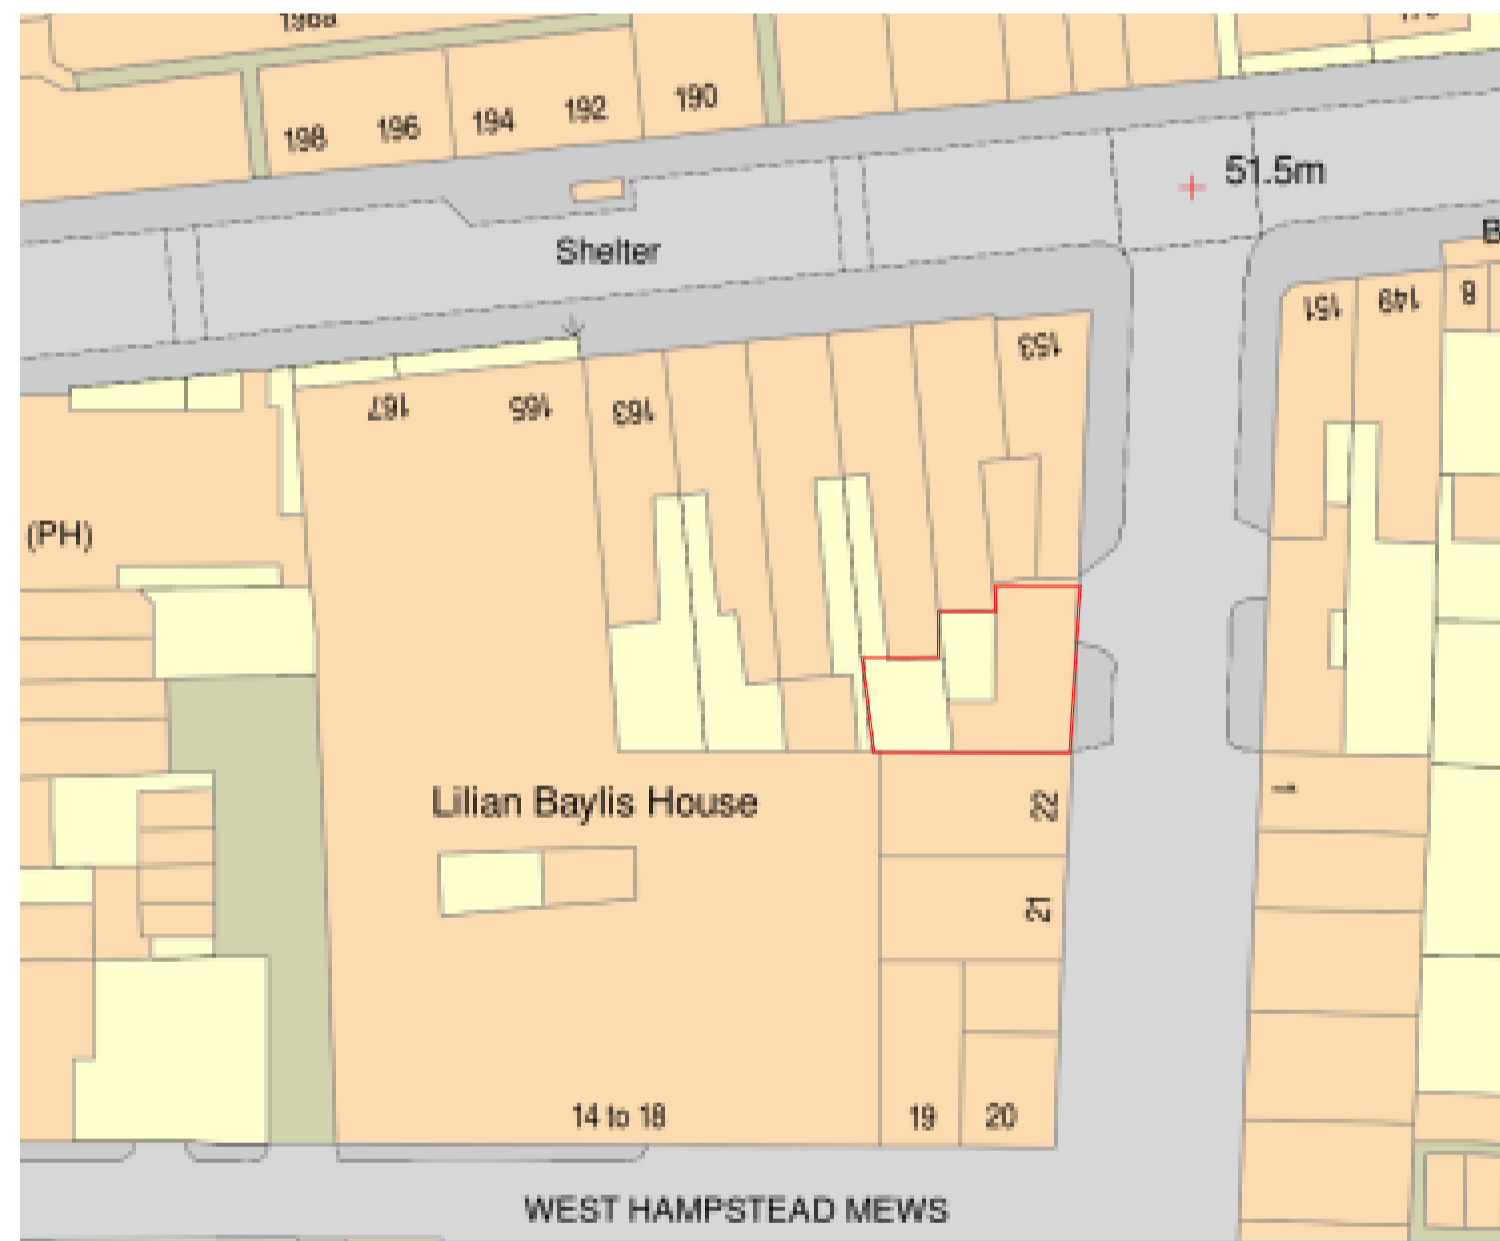


1:500 Block Plan  
1:500

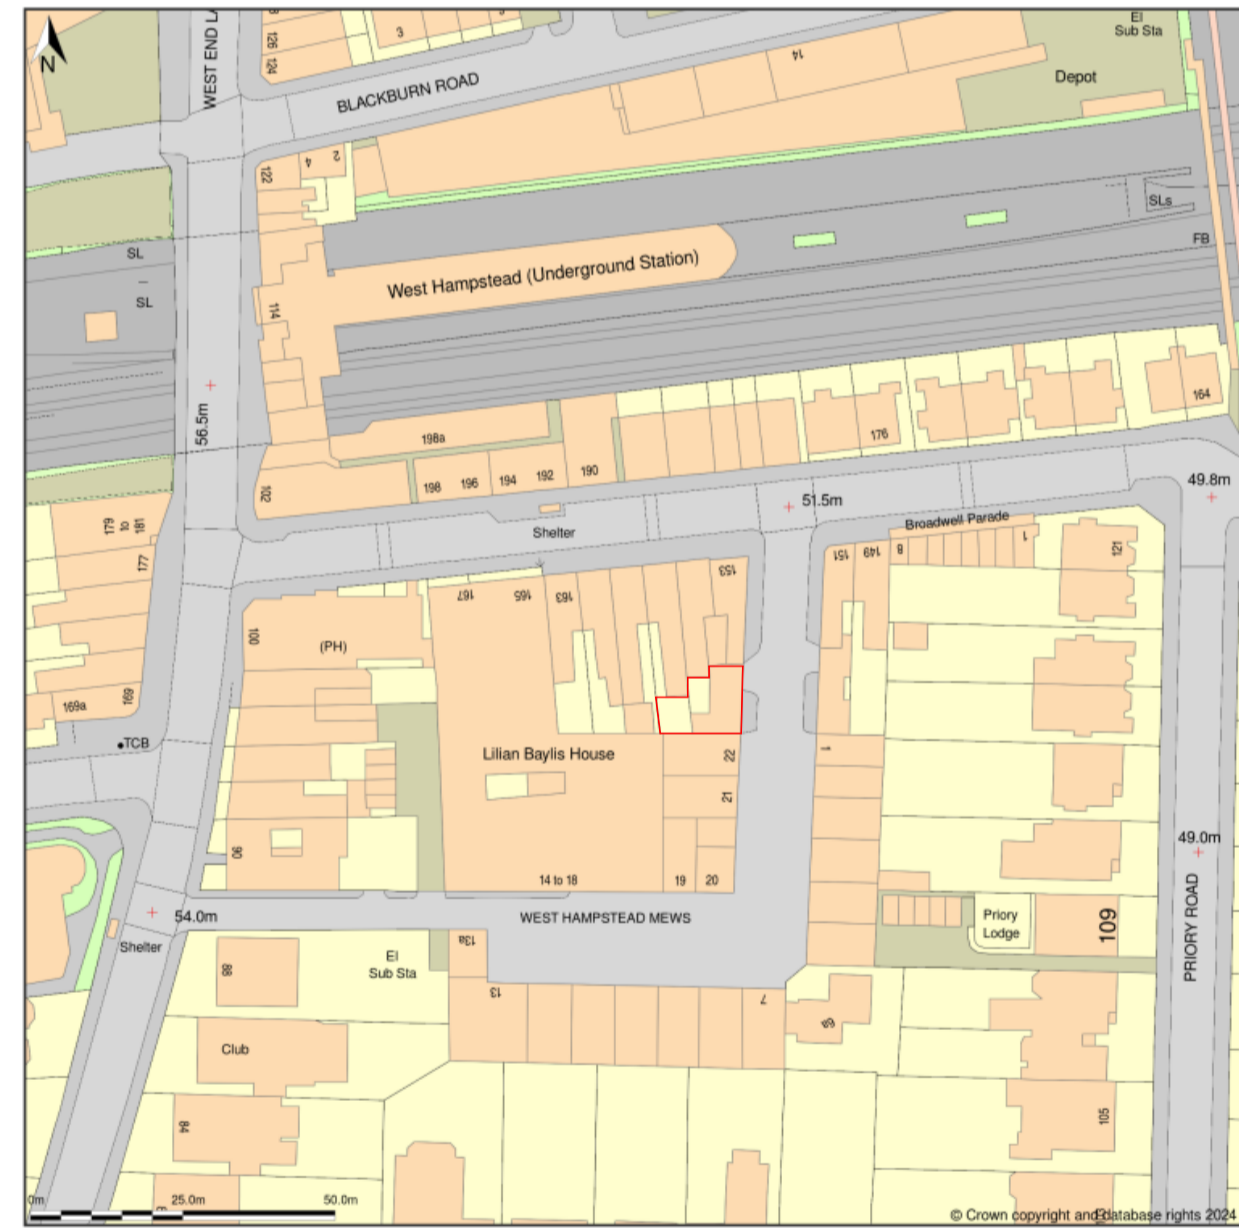

1:1250 Site Location Plan  
1:1250

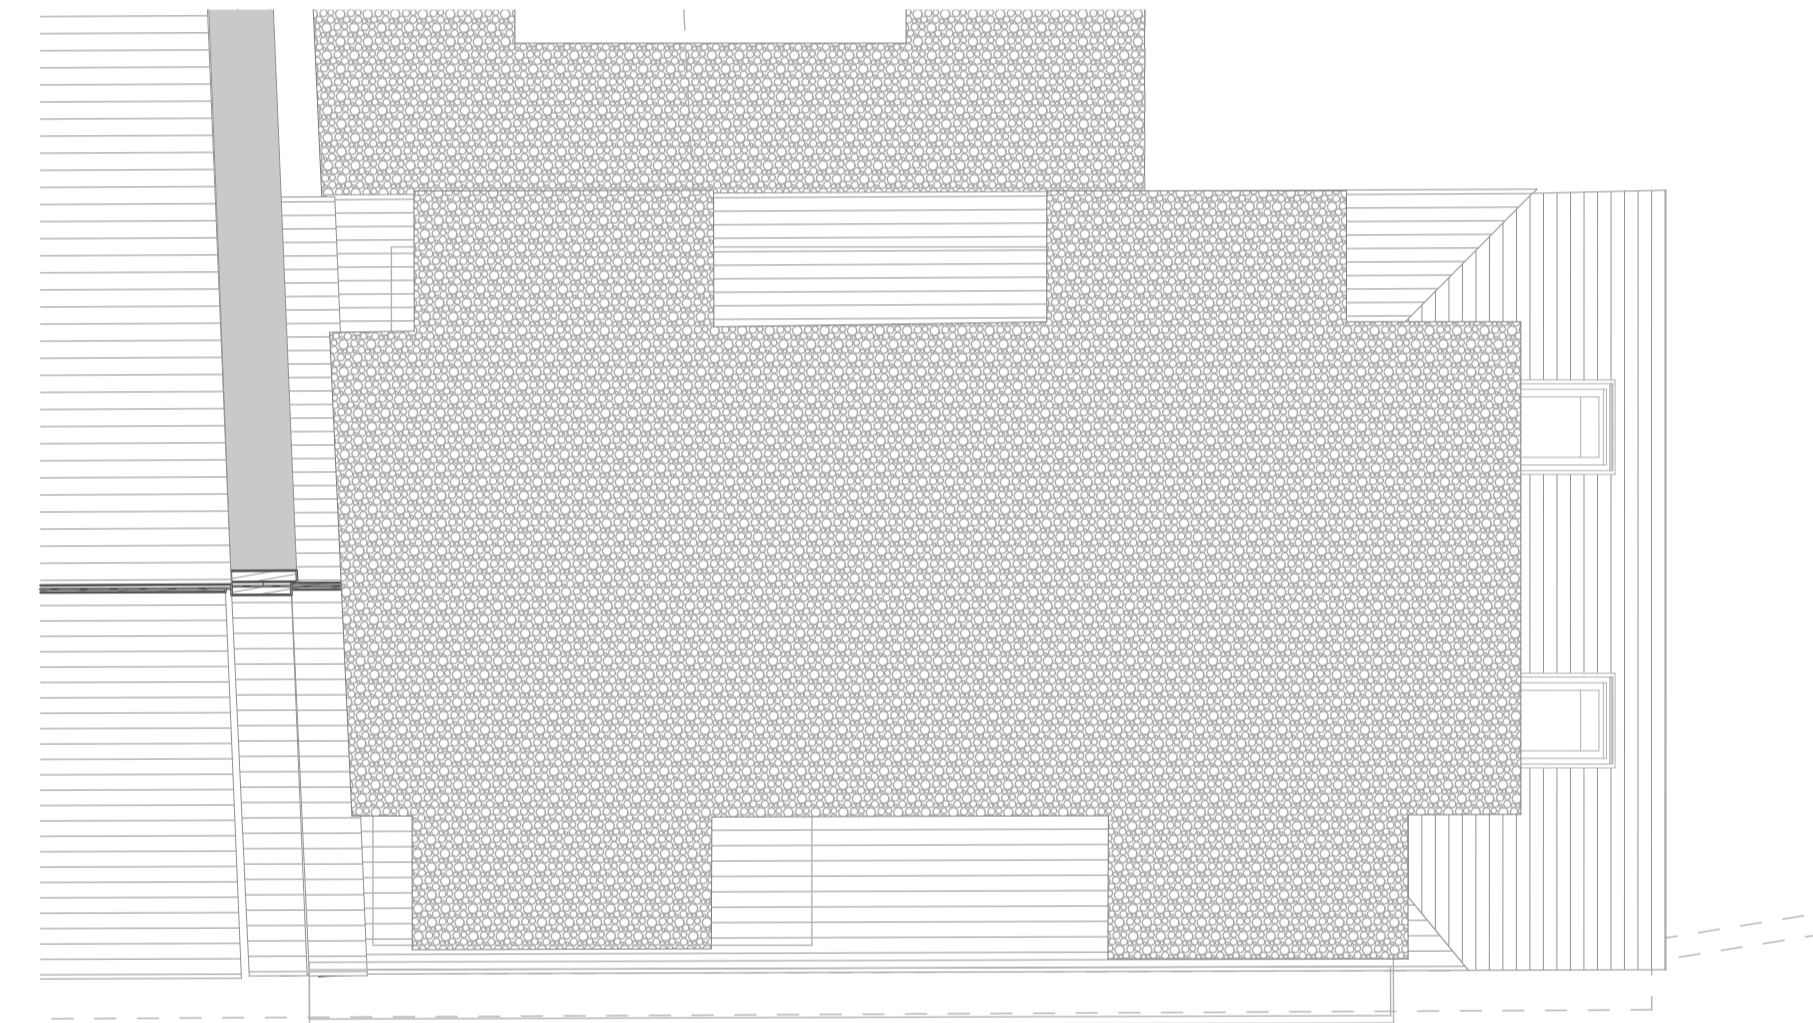

3. R-Ridge - Main  
1:50

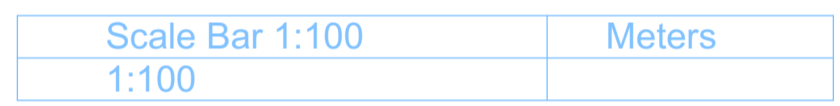


15. Front Elevation  
1:100



13. Rear Elevation  
1:100



14. Side Elevation  
1:100

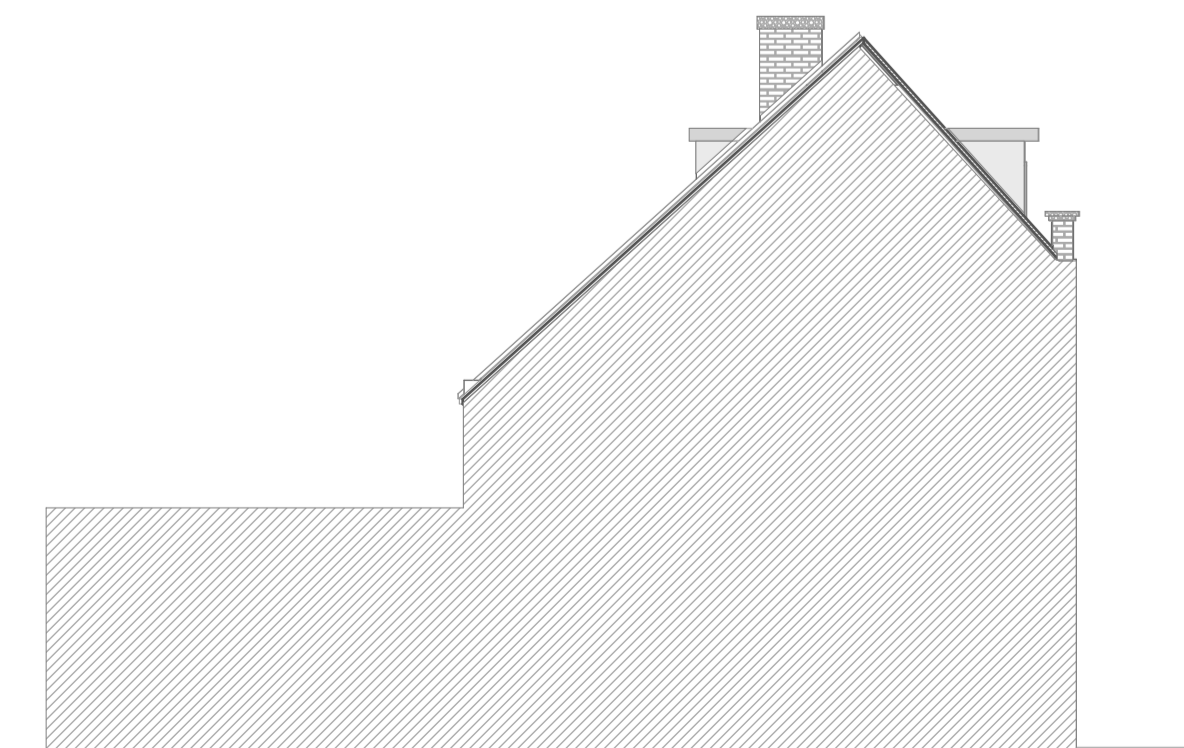

16. Side (Party wall) Elevation  
1:100



All drawings, details and notes are protected by UK copyright. Do not reproduce, print or distribute without written permission.

Construction Risks Maintenance/Cleaning Risks Demolition/Adaptation Risks  
In addition to the hazards/risks normally associated with the types of work detailed on this drawing take note of the above. It is assumed that all works on this drawing will be carried out by a competent contractor working, where appropriate, to an appropriate method statement.

Scales @ A1 Project No.  
1:50, 1:100, 1:500, 1:1250 EH/479/24

Date Purpose of Issue  
09-05-2024 Planning Application

Project  
Renovation and Extension of 23 West Hamstead Mews.

Client  
Mr D. Gilbert

Project address  
23 West Hamstead Mews  
London  
NW6 3BB

Layout Title  
Existing Plans and Elevations

Drawing Number  
number rev  
A.01 A.7