

SPECIFIC NOTES:

Rev	Date	Description	By	Chk	App



Client

William Bamford and Tallulah O'Hea

104 Savernake Road


London

NW3 2JR

Project	104 Savernake Road London NW3 2JR
Title	Proposed plans

Project No. 2401		Scale 1:100@A3		Date 03.05.2024
Issue status Preliminary				

Project No.	Disc.	Zone	Drg set	Serial	Rev.
2401	A	Z	03	100	

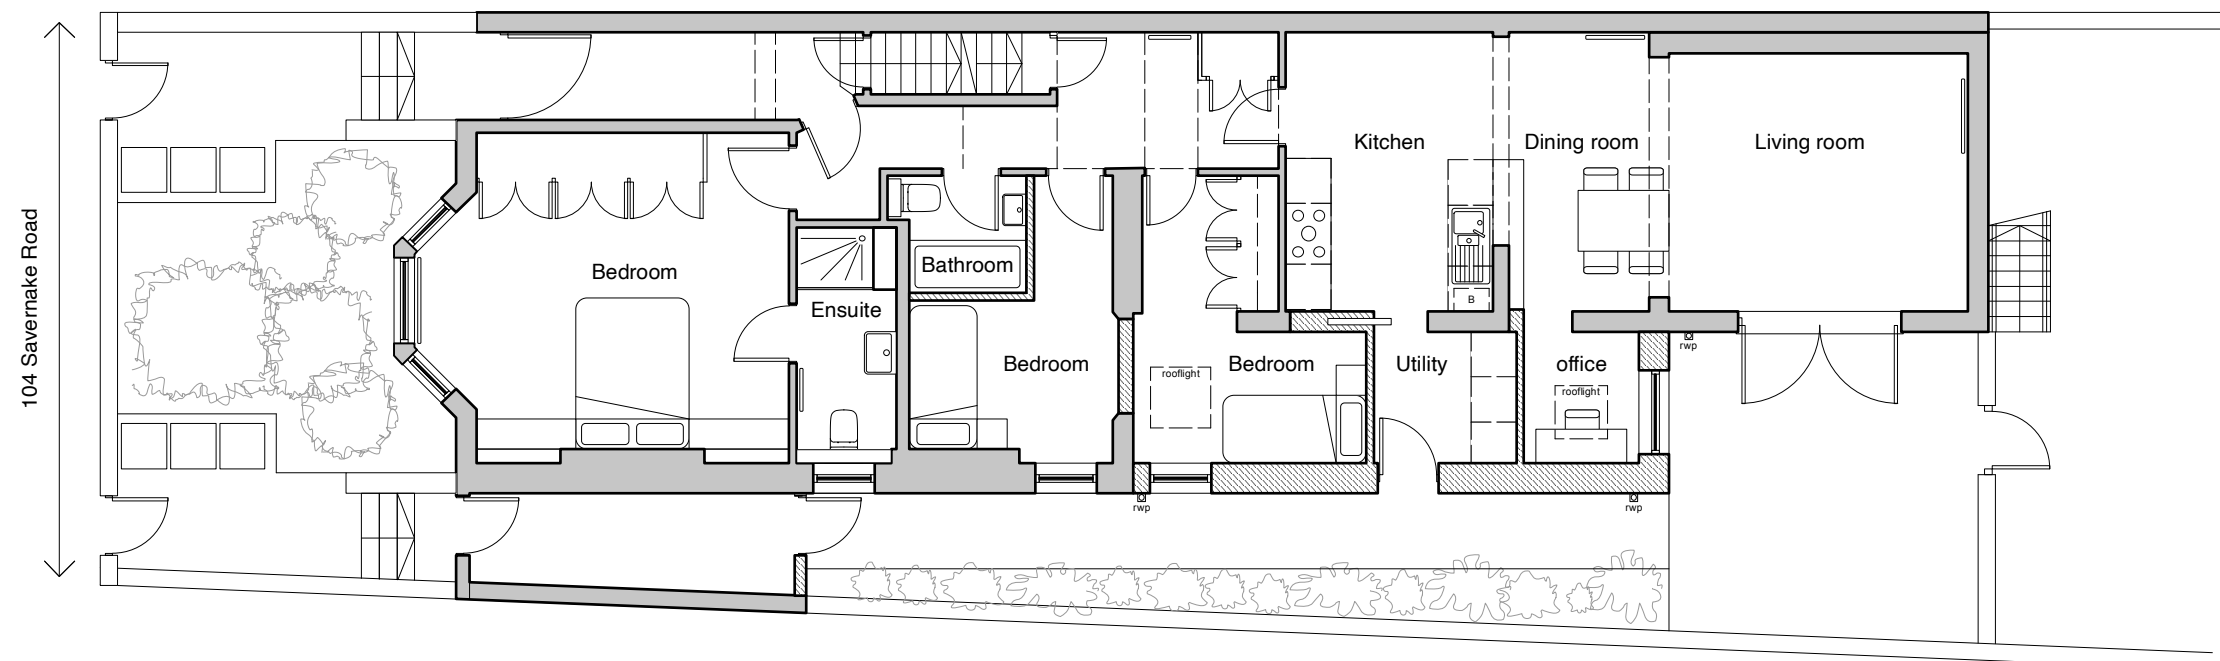

Proposed ground floor plan
1:100

