


**PROPOSED SITE PLAN**

scale


1:100 @ A3

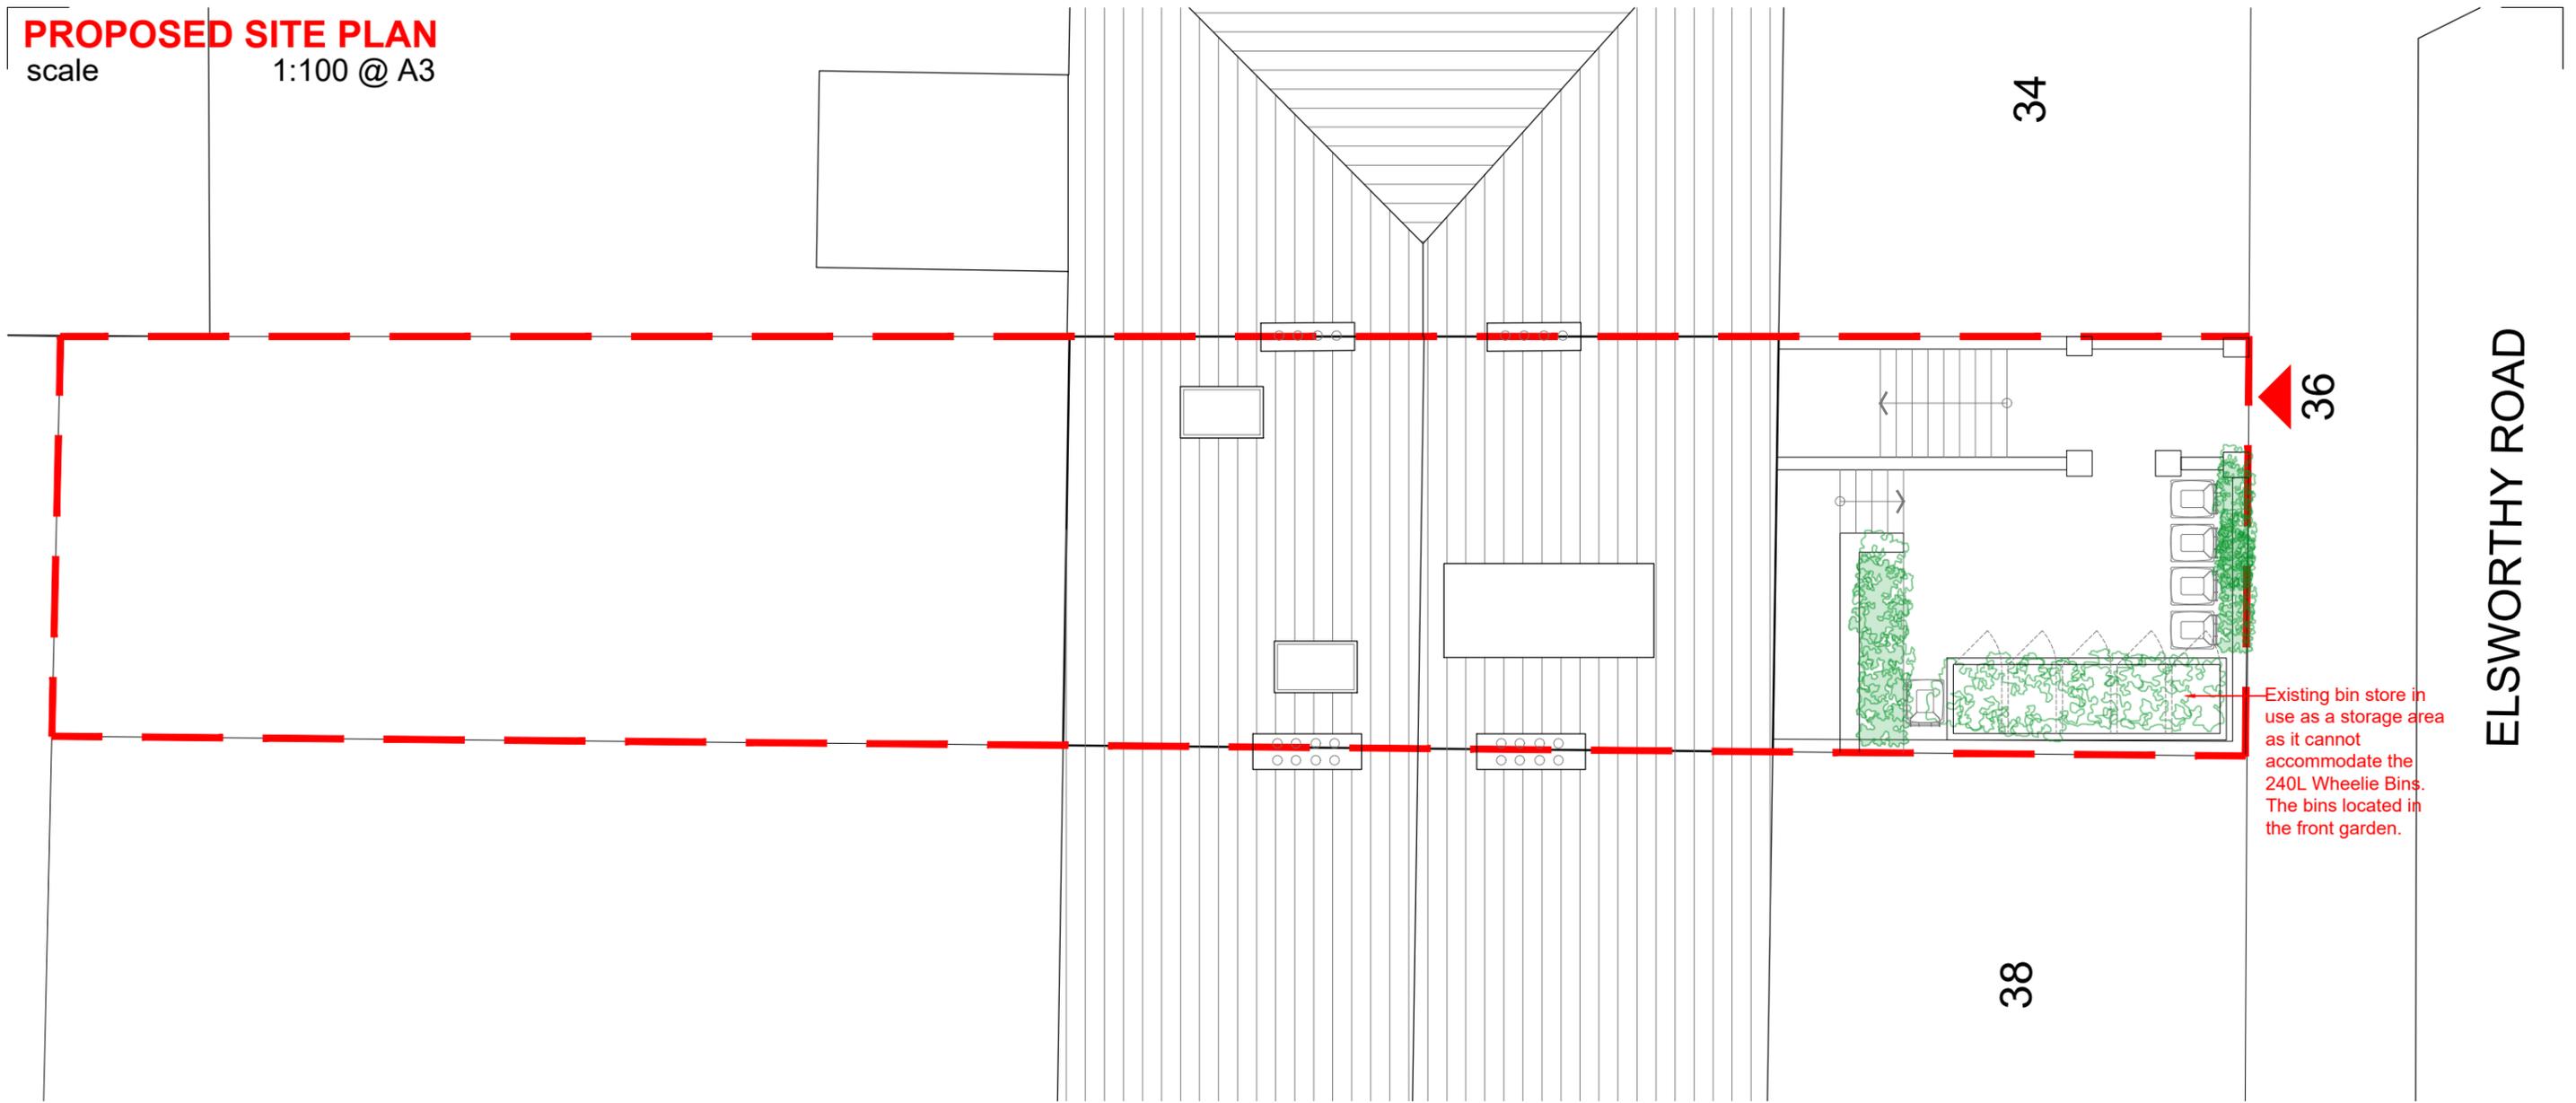


Existing bin store in use as a storage area as it cannot accommodate the 240L Wheelie Bins. The bins located in the front garden.

ELSWORTHY ROAD

Existing brick structure

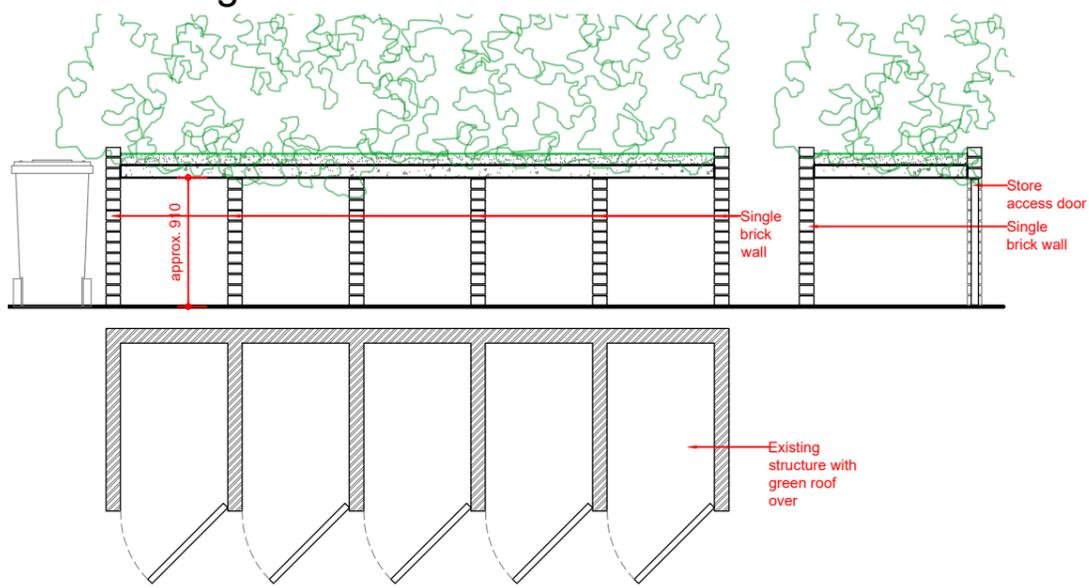

Existing brick structure 36 Elsworthy Road

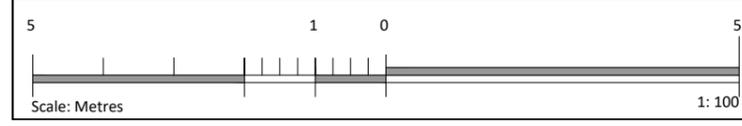

rev			
project	36 Elsworthy Road London NW3 3DL		
client			
drawing	<b>PLANNING</b>		
	Existing Site plan		
drawn	checked	date	
JM	JE	22.08.2024	
scale		paper size	
1:100	@	A3	
drawing no	8344 / 05		

**PLANNING**

**MDC** METROPOLITAN DEVELOPMENT CONSULTANCY

66 Bickenhall Mansions  
Bickenhall Street  
London W1U 6BS  
t: +44(0)207 486 6675  
e: info@mdlondon.com  
w: www.mdlondon.com

