



Flat-2, 9 Oakhill Avenue,
 Planning
 rear conservatory extension




Proposed Rear Elevation
 1:100

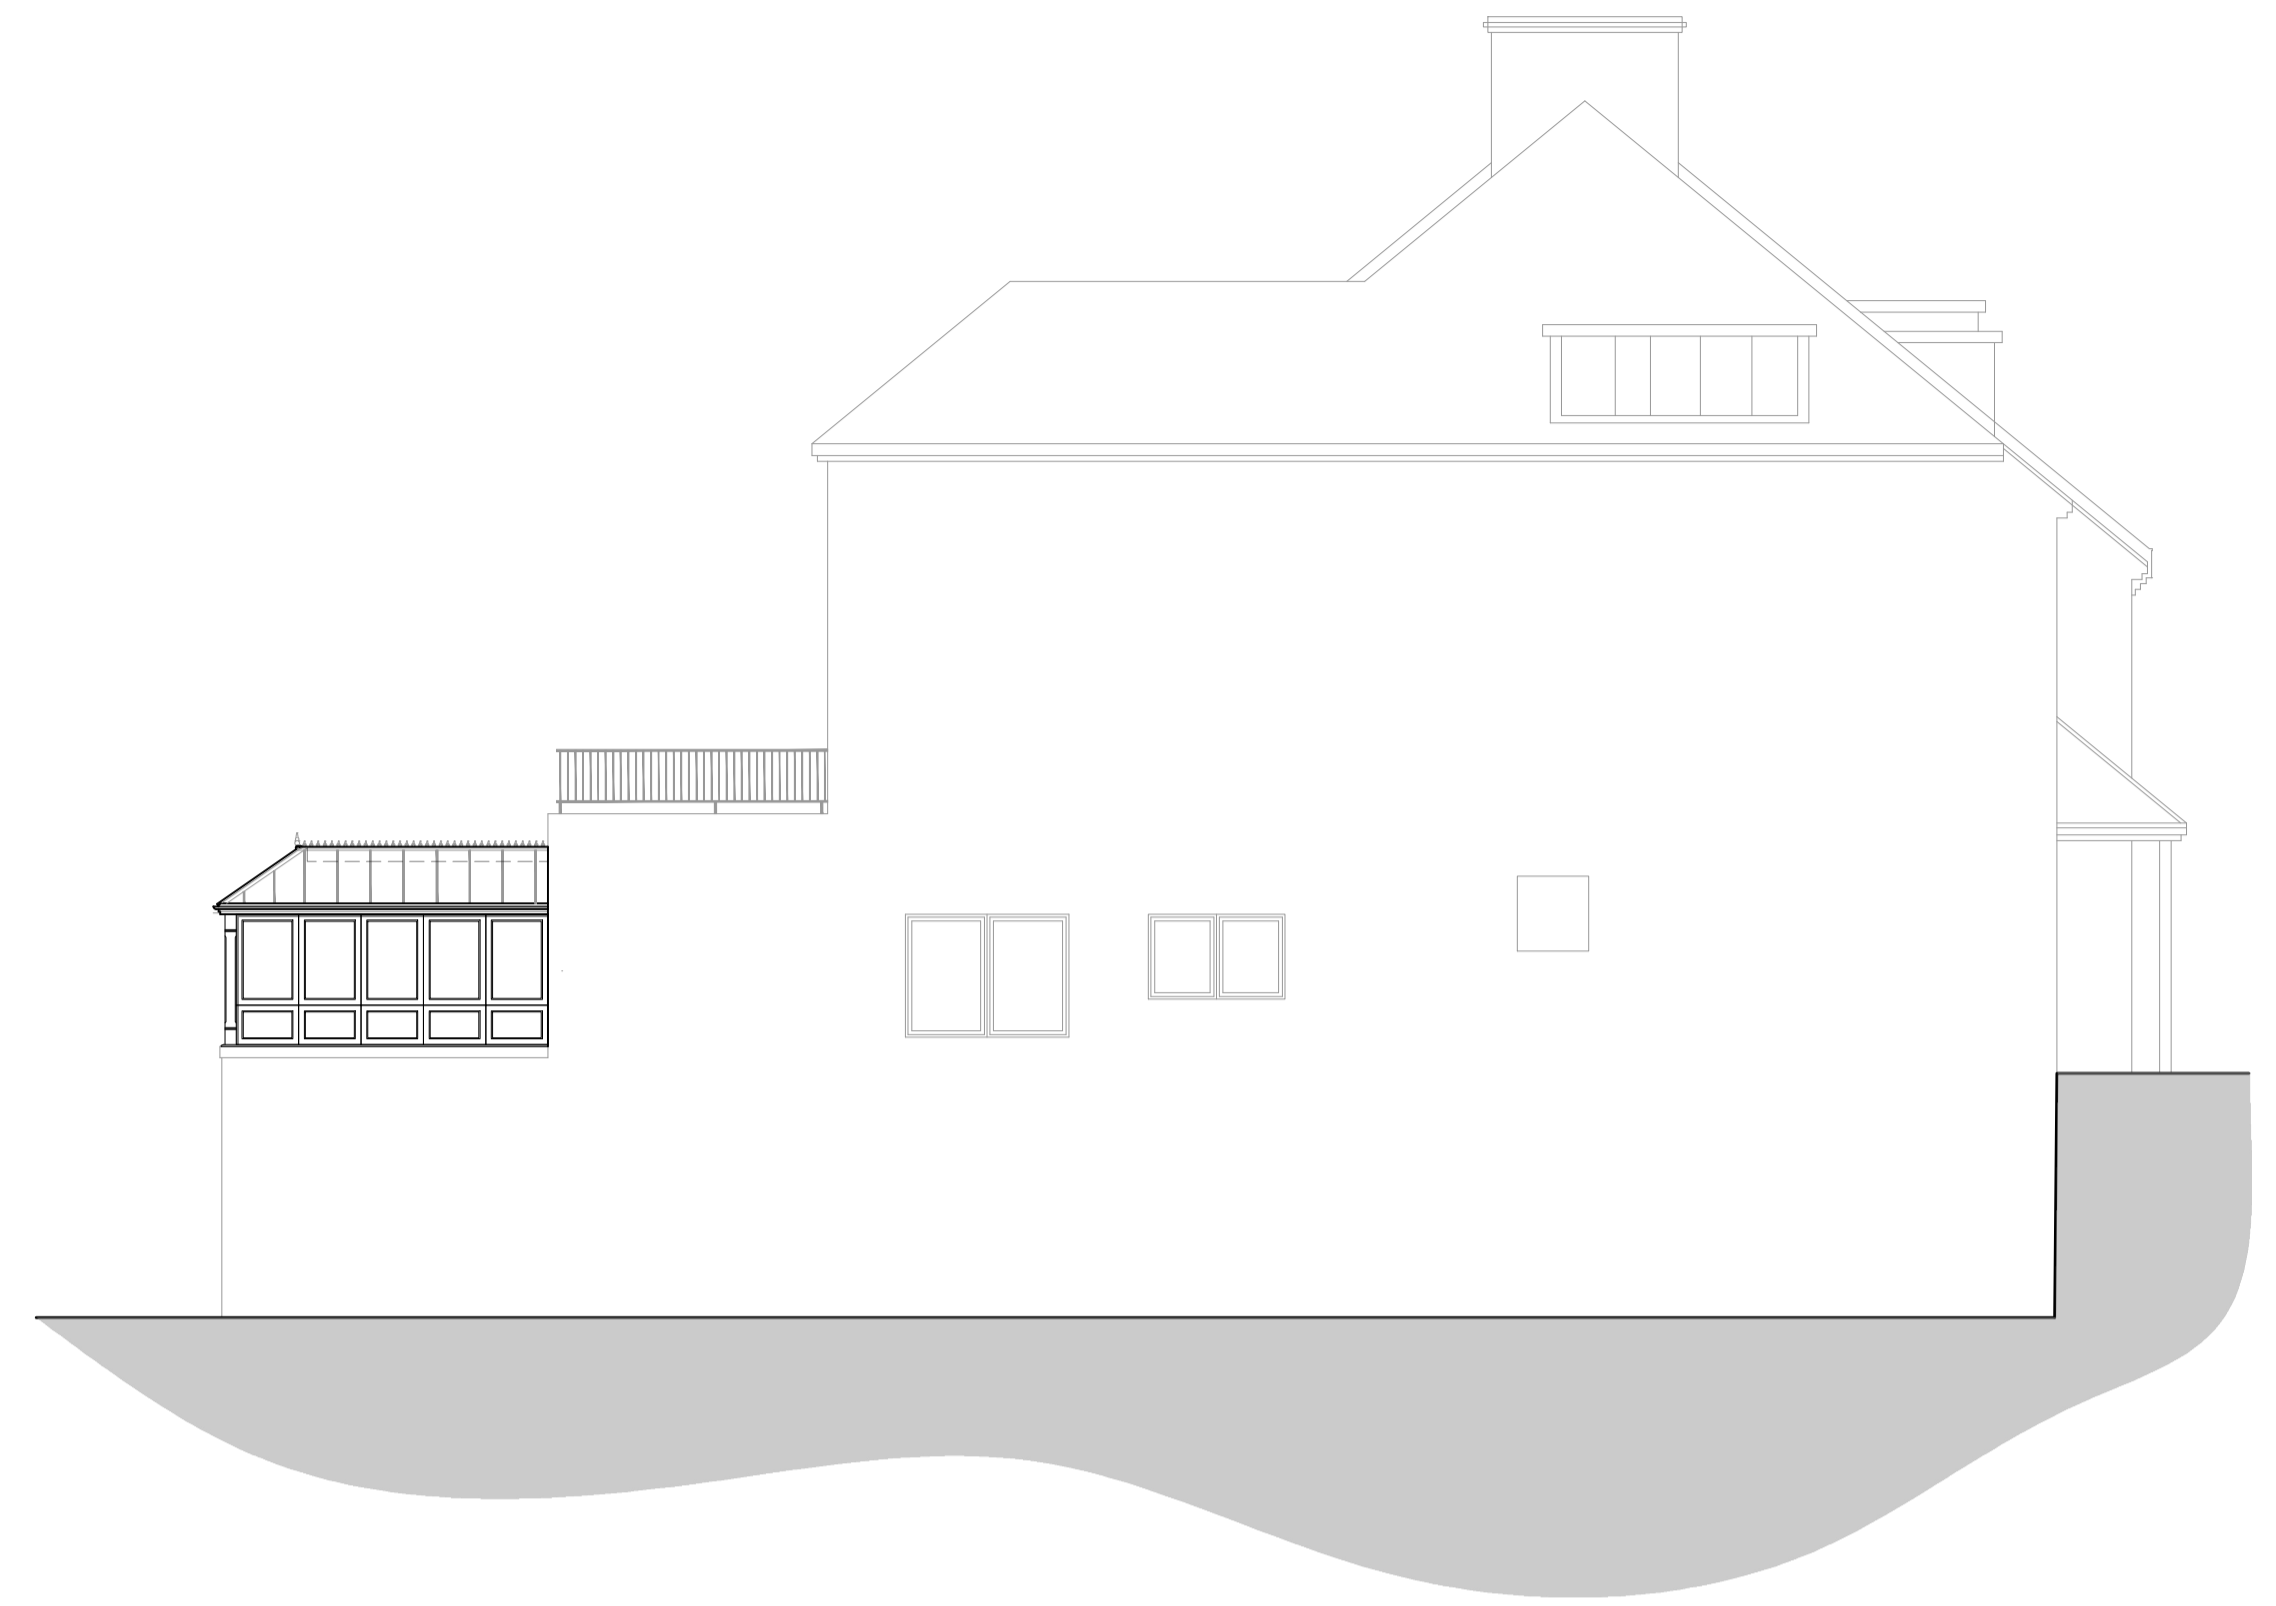


Proposed Side Elevation
 facing house No.7
 1:100

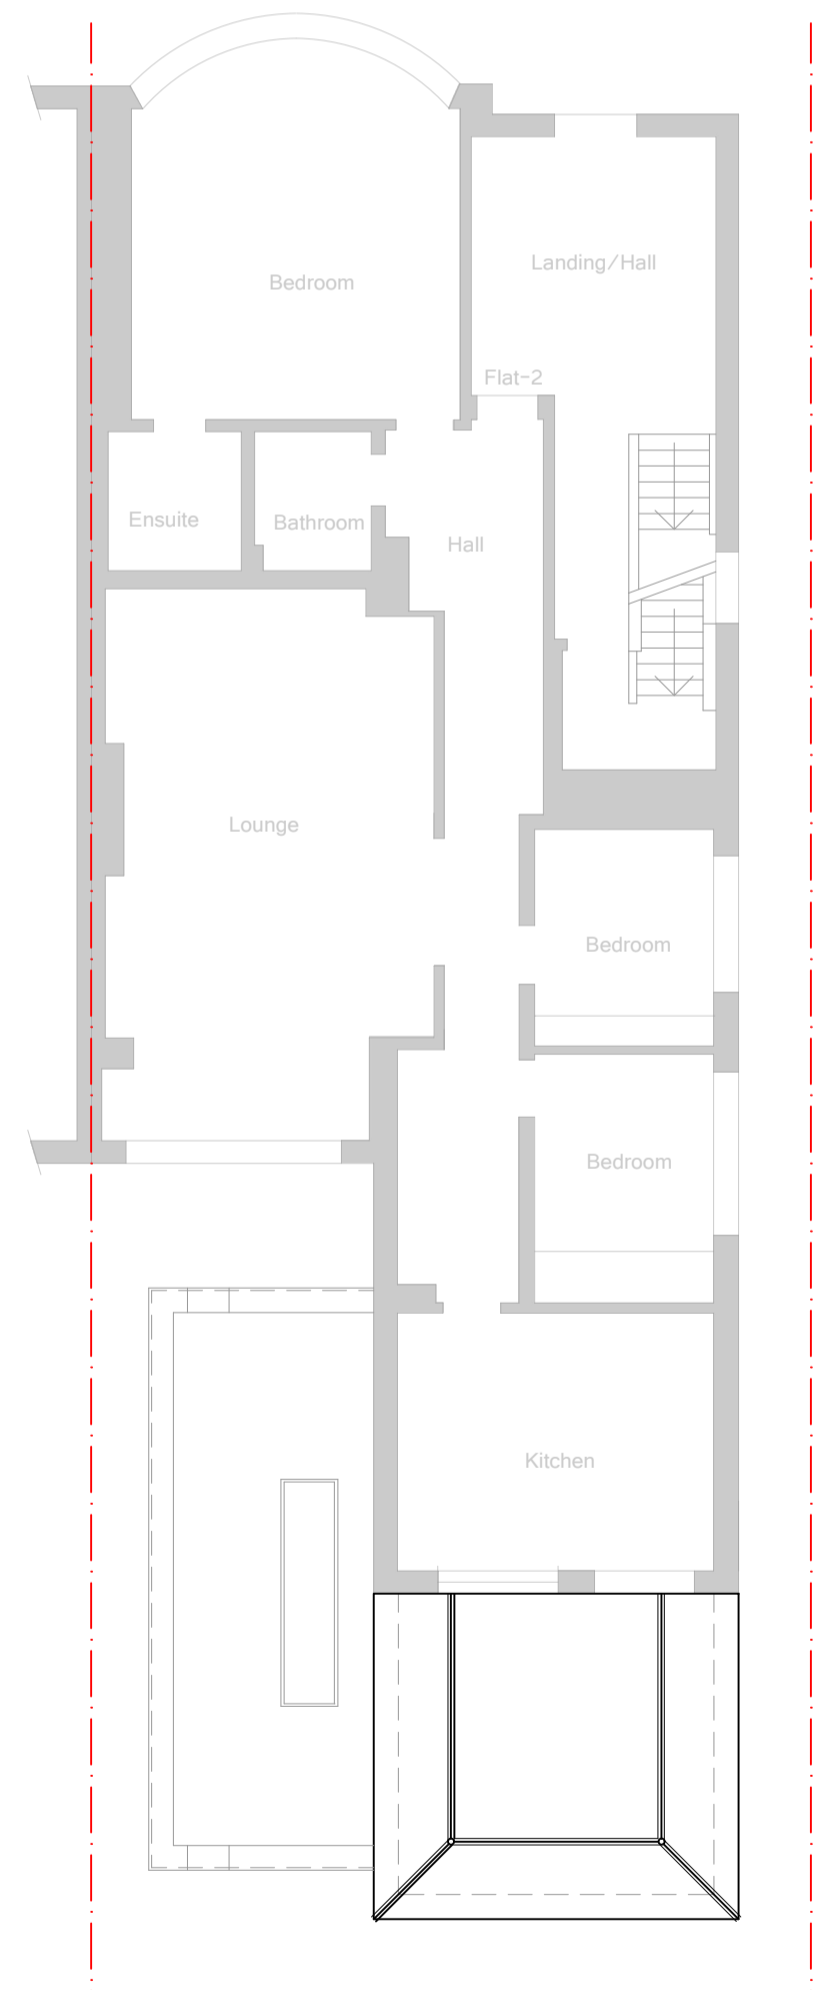

Proposed Roof Plan
 1:100

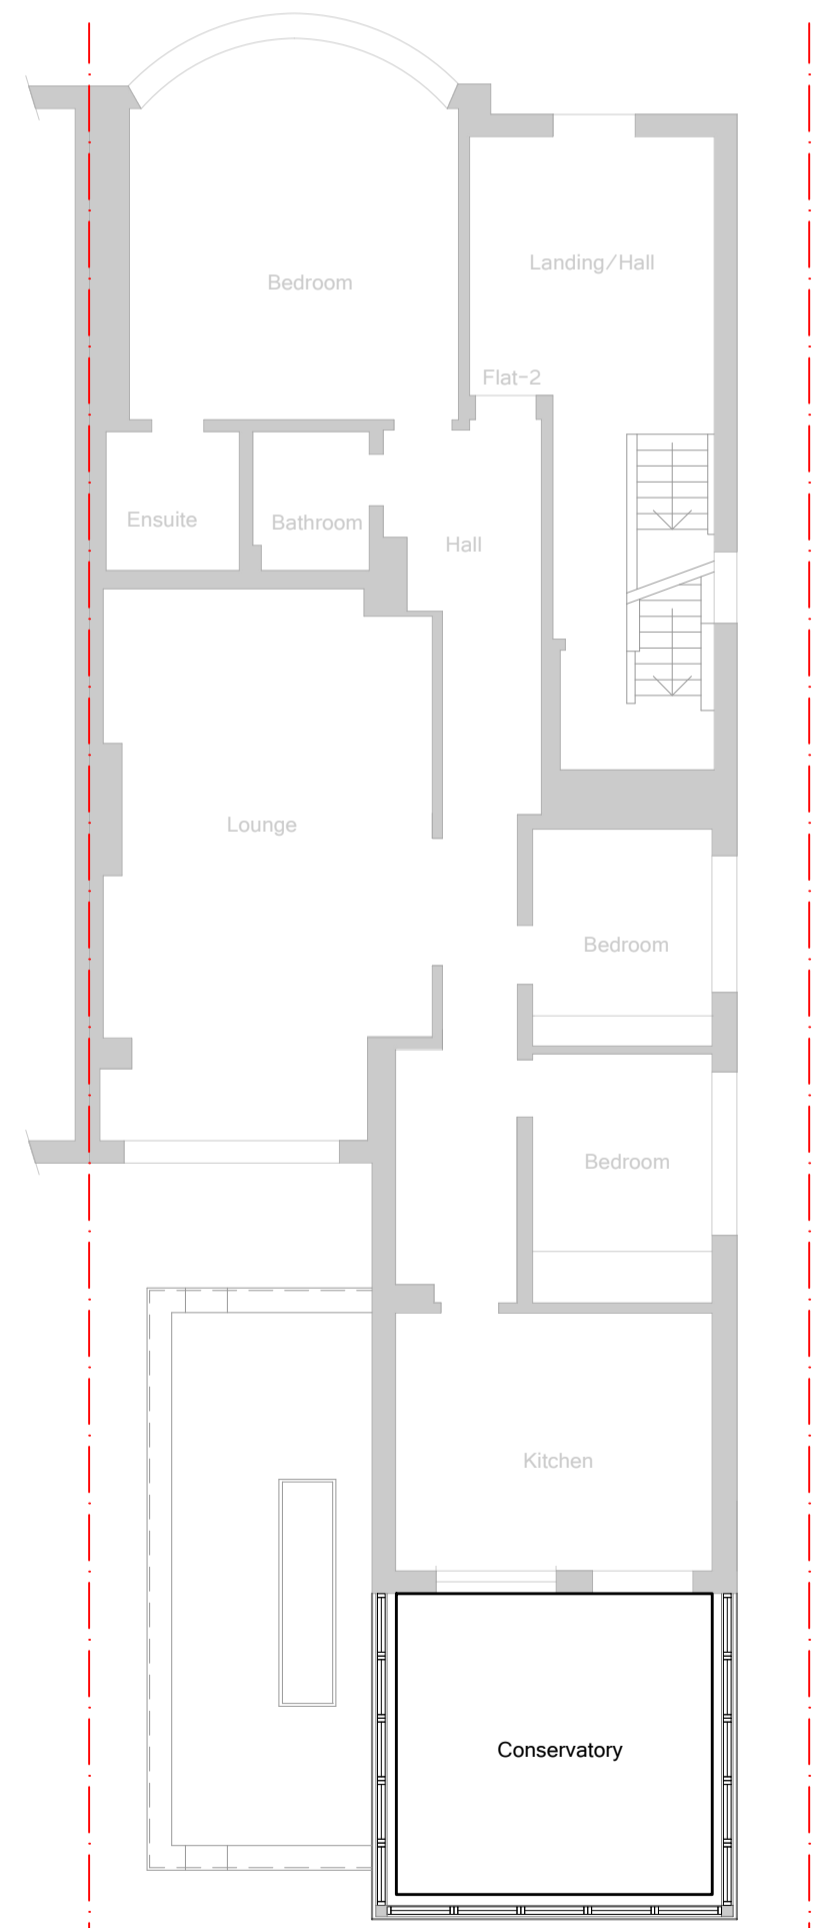

Proposed Floor Plan
 Flat-2 Floor Plan
 1:100

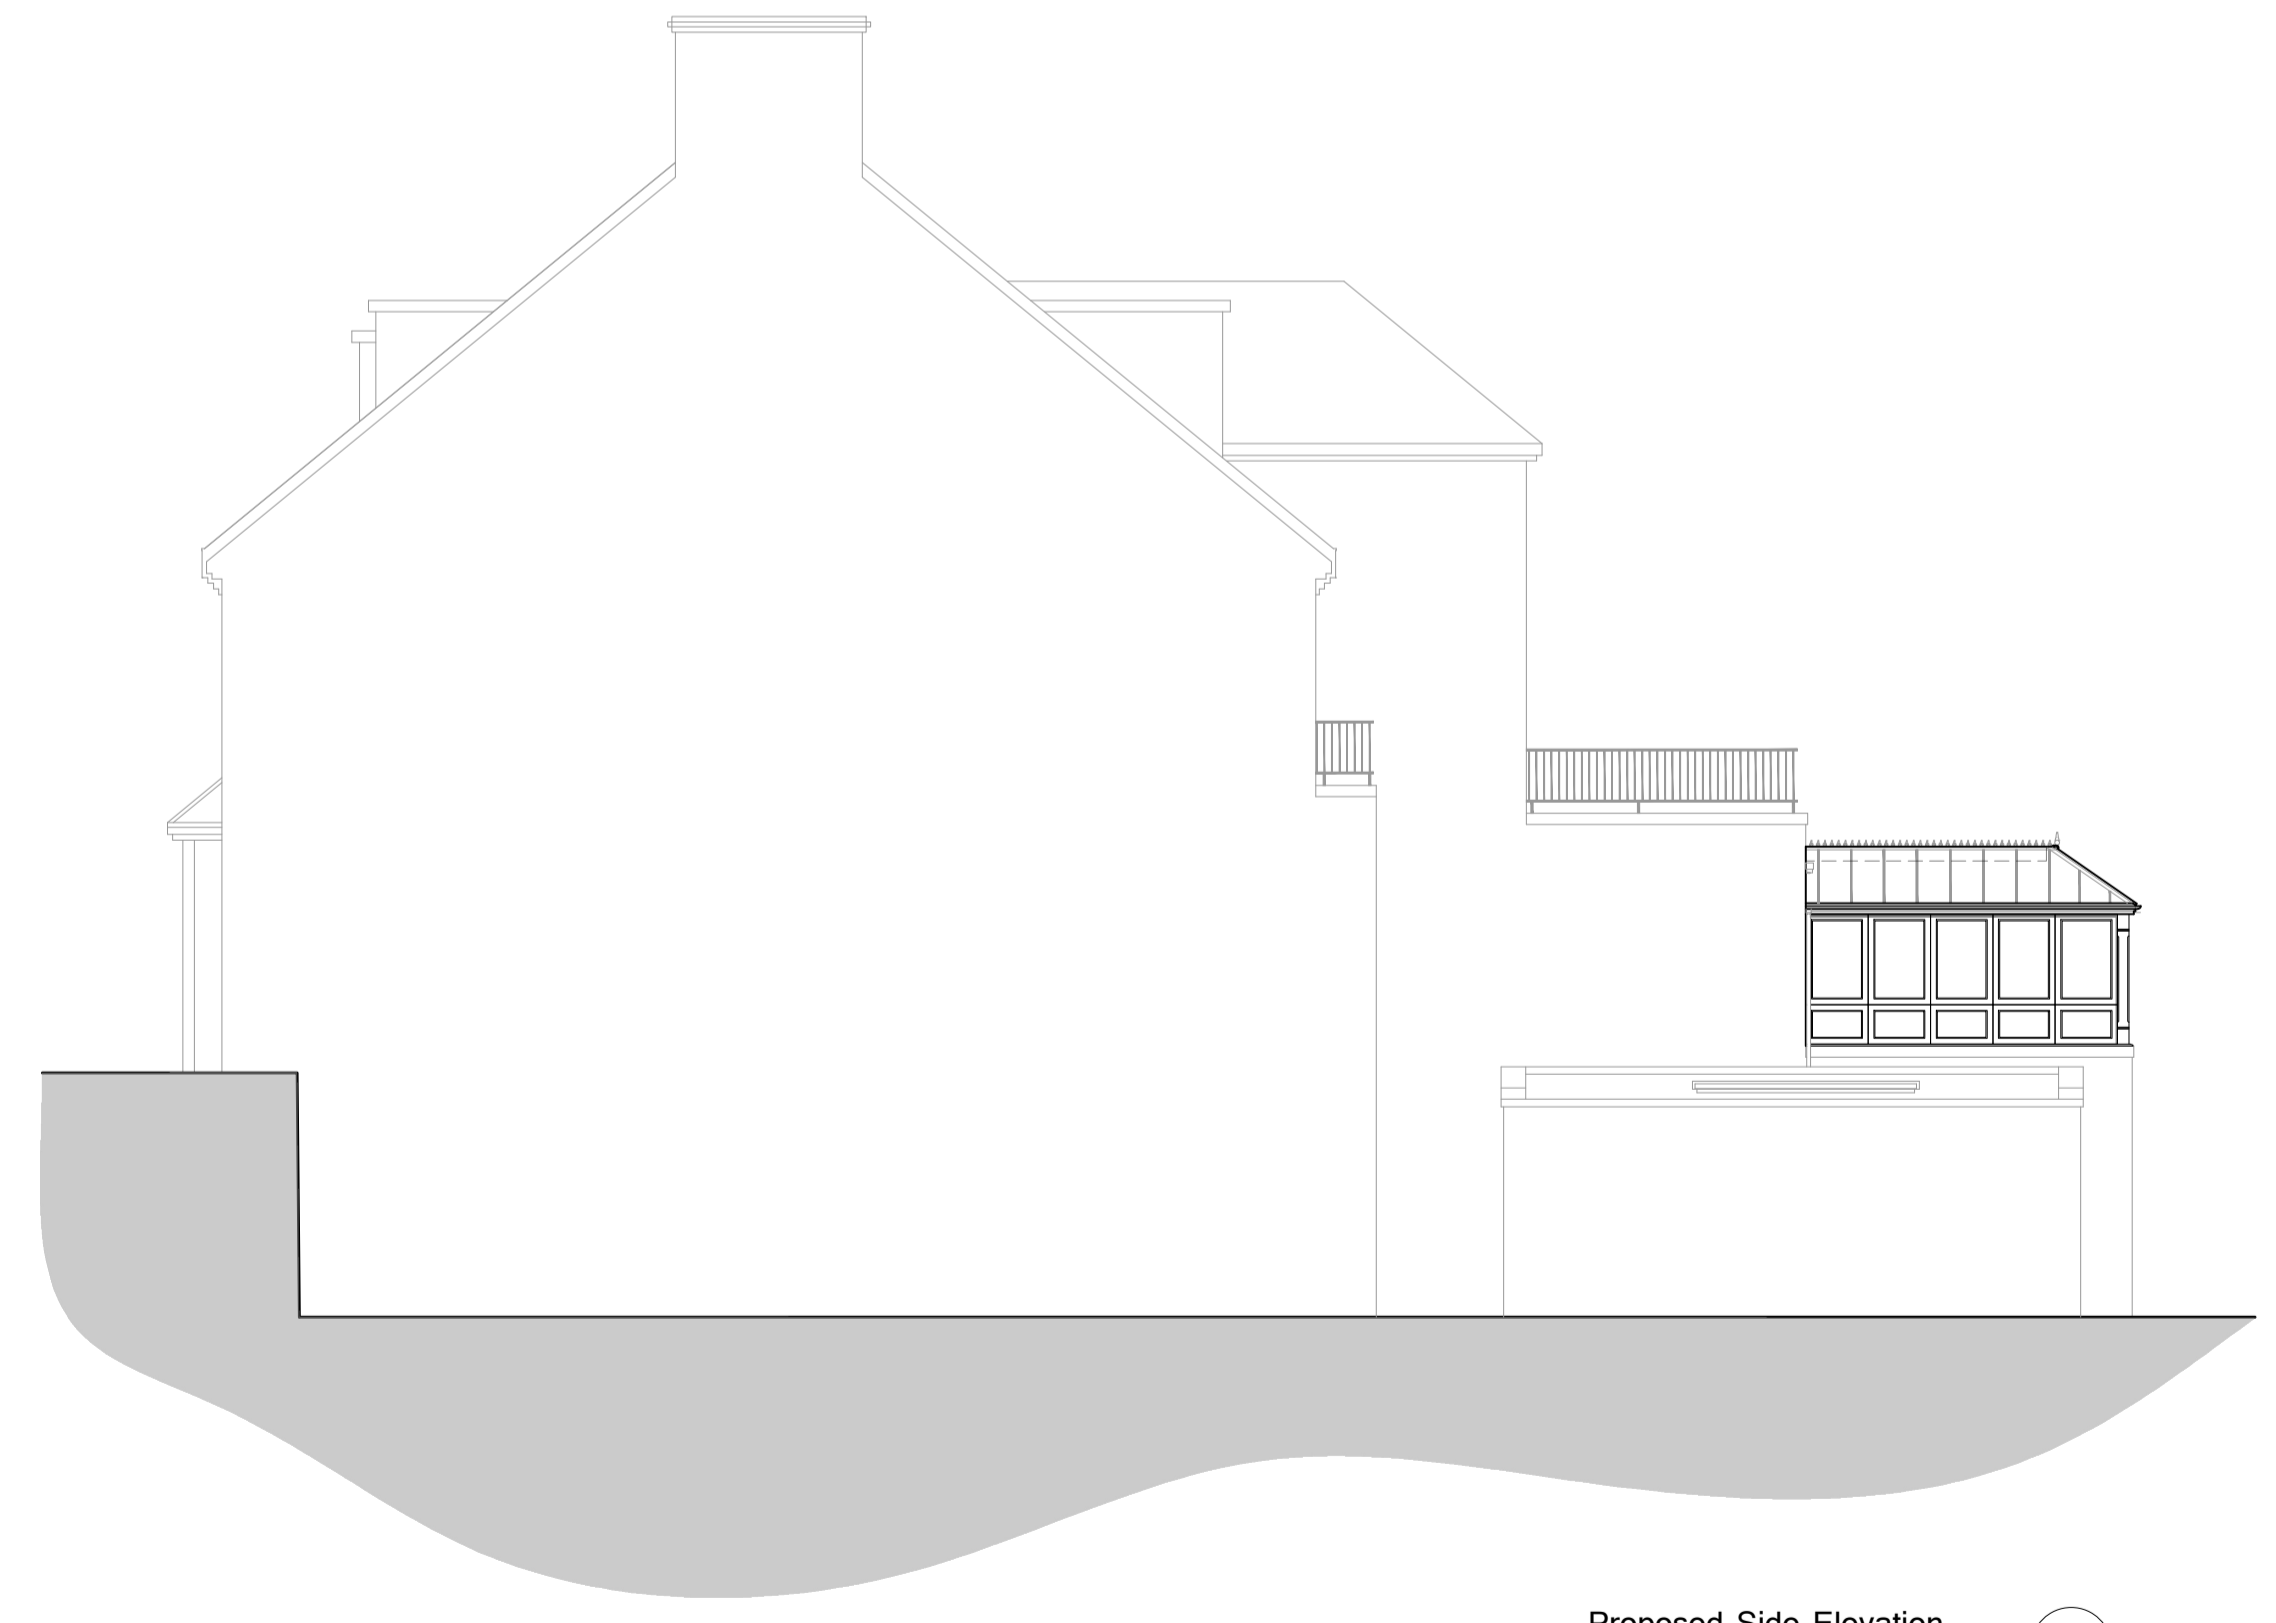

Proposed Side Elevation
 facing house No.11
 1:100

0 10 20 30 40 50 60 70 80 90 100 110 120 130 140 150 160 170 180 190 200 210 220 230 240 250 paper scale (mm)

| | | | | | | |
|--|--|--|---|--|---|--|
| Scale Bar 0 1 2 3 4 5 metres 1:100 scale | | | Address Flat-2, 9, Oakhill Avenue London, NW3 7RD | | Drawing Title Proposed Floor & Roof Plans Proposed Elevations | |
| Rev A 23/06/2024 Flat roof light removed | | | Dwg No. NA-24056-PL-200 | | Rev A | |
| Date Comments | | | Date January 2024 | | Scale 1:100 @ A1 page size A1 | |



Neil Aspin
 The Studio, 141 New Road,
 Coaley Green, Harp, WD3 3EN,
 Tel: +44 (0)20 2010 0750 04424
 Web: www.nettassets.co.uk