
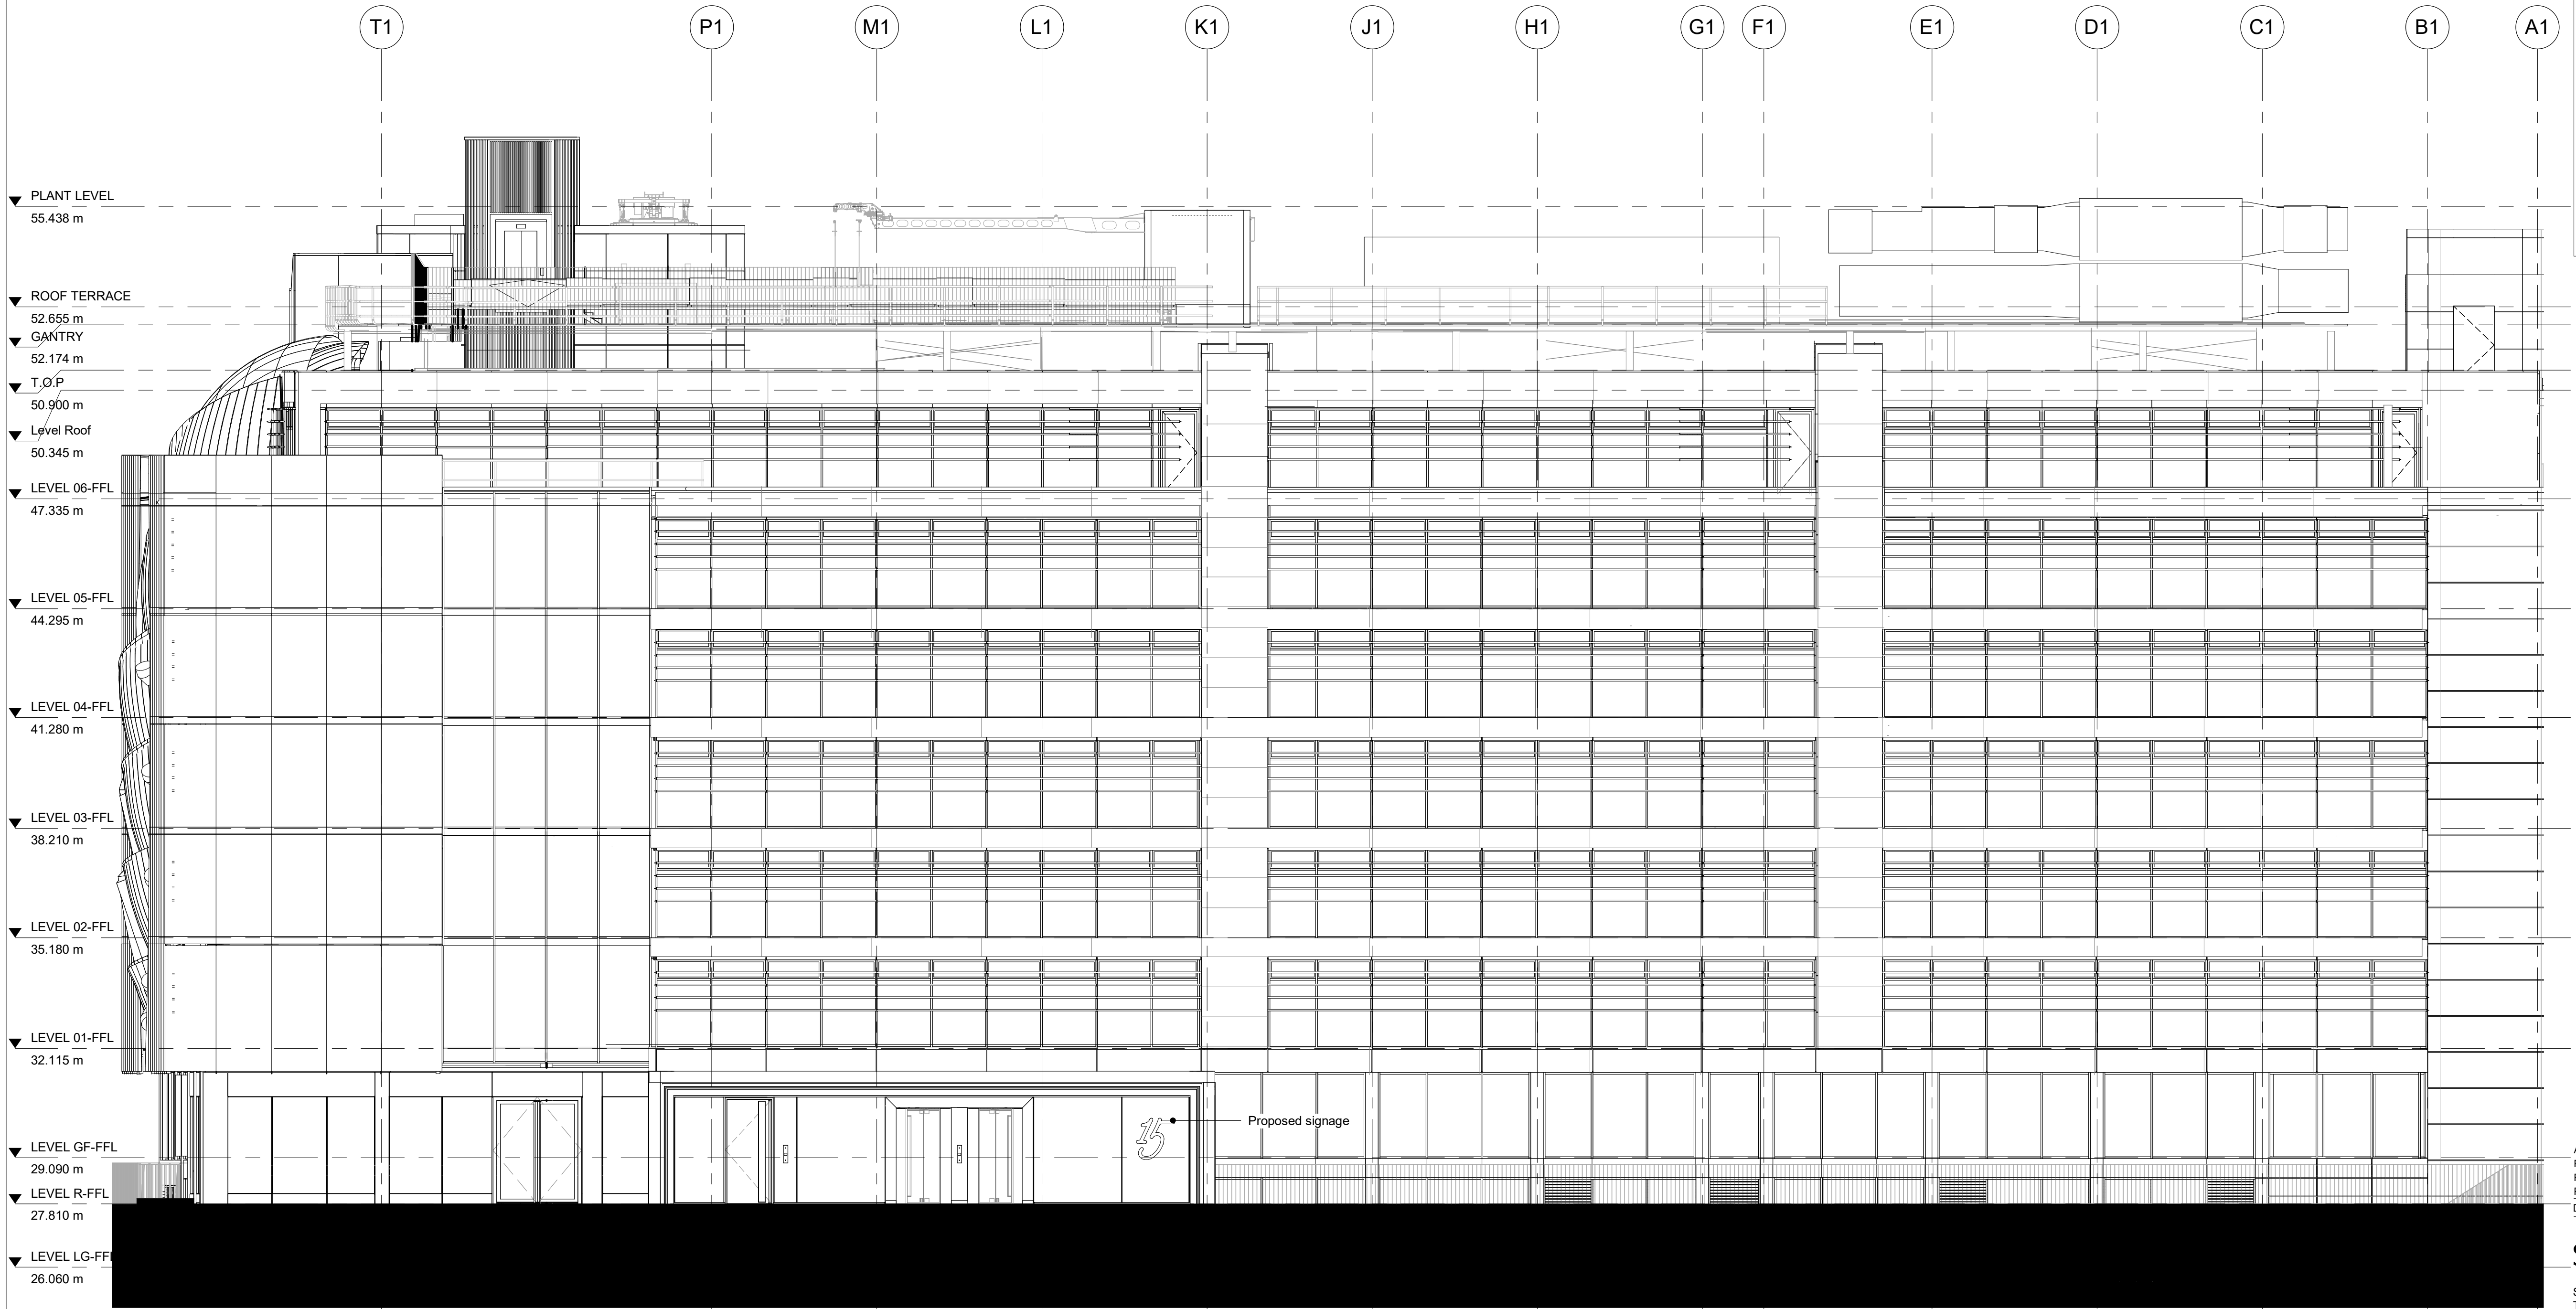


Scaling for planning purposes only. All dimensions to be checked on site. All omissions and discrepancies to be reported to the Architect immediately

This work is copyright and shall not be reproduced or used for any other purpose without the written permission of Squire and Partners.

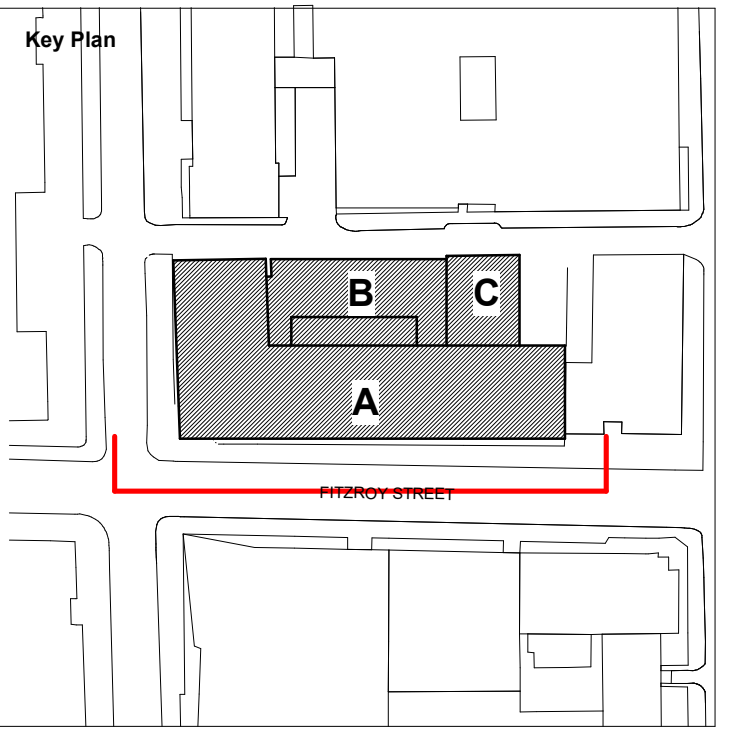

Advertisement application	28/08/24	FB	P04
Planning Issue	27/10/23	SH	P03
Planning Addendum	08/07/22	FB	P02
Planning Issue	13/05/22	AM	P01
Description	Date	Dm/Chk	Rev

SQUIRE & PARTNERS
Squire and Partners LLP
The Department Store
248 Ferndale Road, London SW9 8FR
T: 020 7278 5555
info@squireandpartners.com
www.squireandpartners.com



Project
13 FITZROY STREET

Title

PROPOSED - EAST ELEVATION

Status	ISSUED FOR PLANNING		
Date	Scale @ ISO A1	Job Number	
11/05/22	As indicated	21063	
Drawing Number	Revision		
21063-SQP-ZZ-ZZ-DR-A-PL213	P04		