

For Office Use: A_12716

URBAN OUTFITTERS

42-56 SEVEN DIALS
EARLHAM STREET
LONDON
WC2H 9LJ

CONSULTANT :

DRAWN BY:

ZR

ISSUE / DATE:


SURVEY DRAWINGS	30.08.2024
PLANNING	06.09.2024

REVISION :

A NOTE ADDED	AB 06/09/24
--------------	-------------

SHEET TITLE :
EXISTING STOREFRONT
ELEVATION - NEAL
STREET
SHEET NO. :

EX302

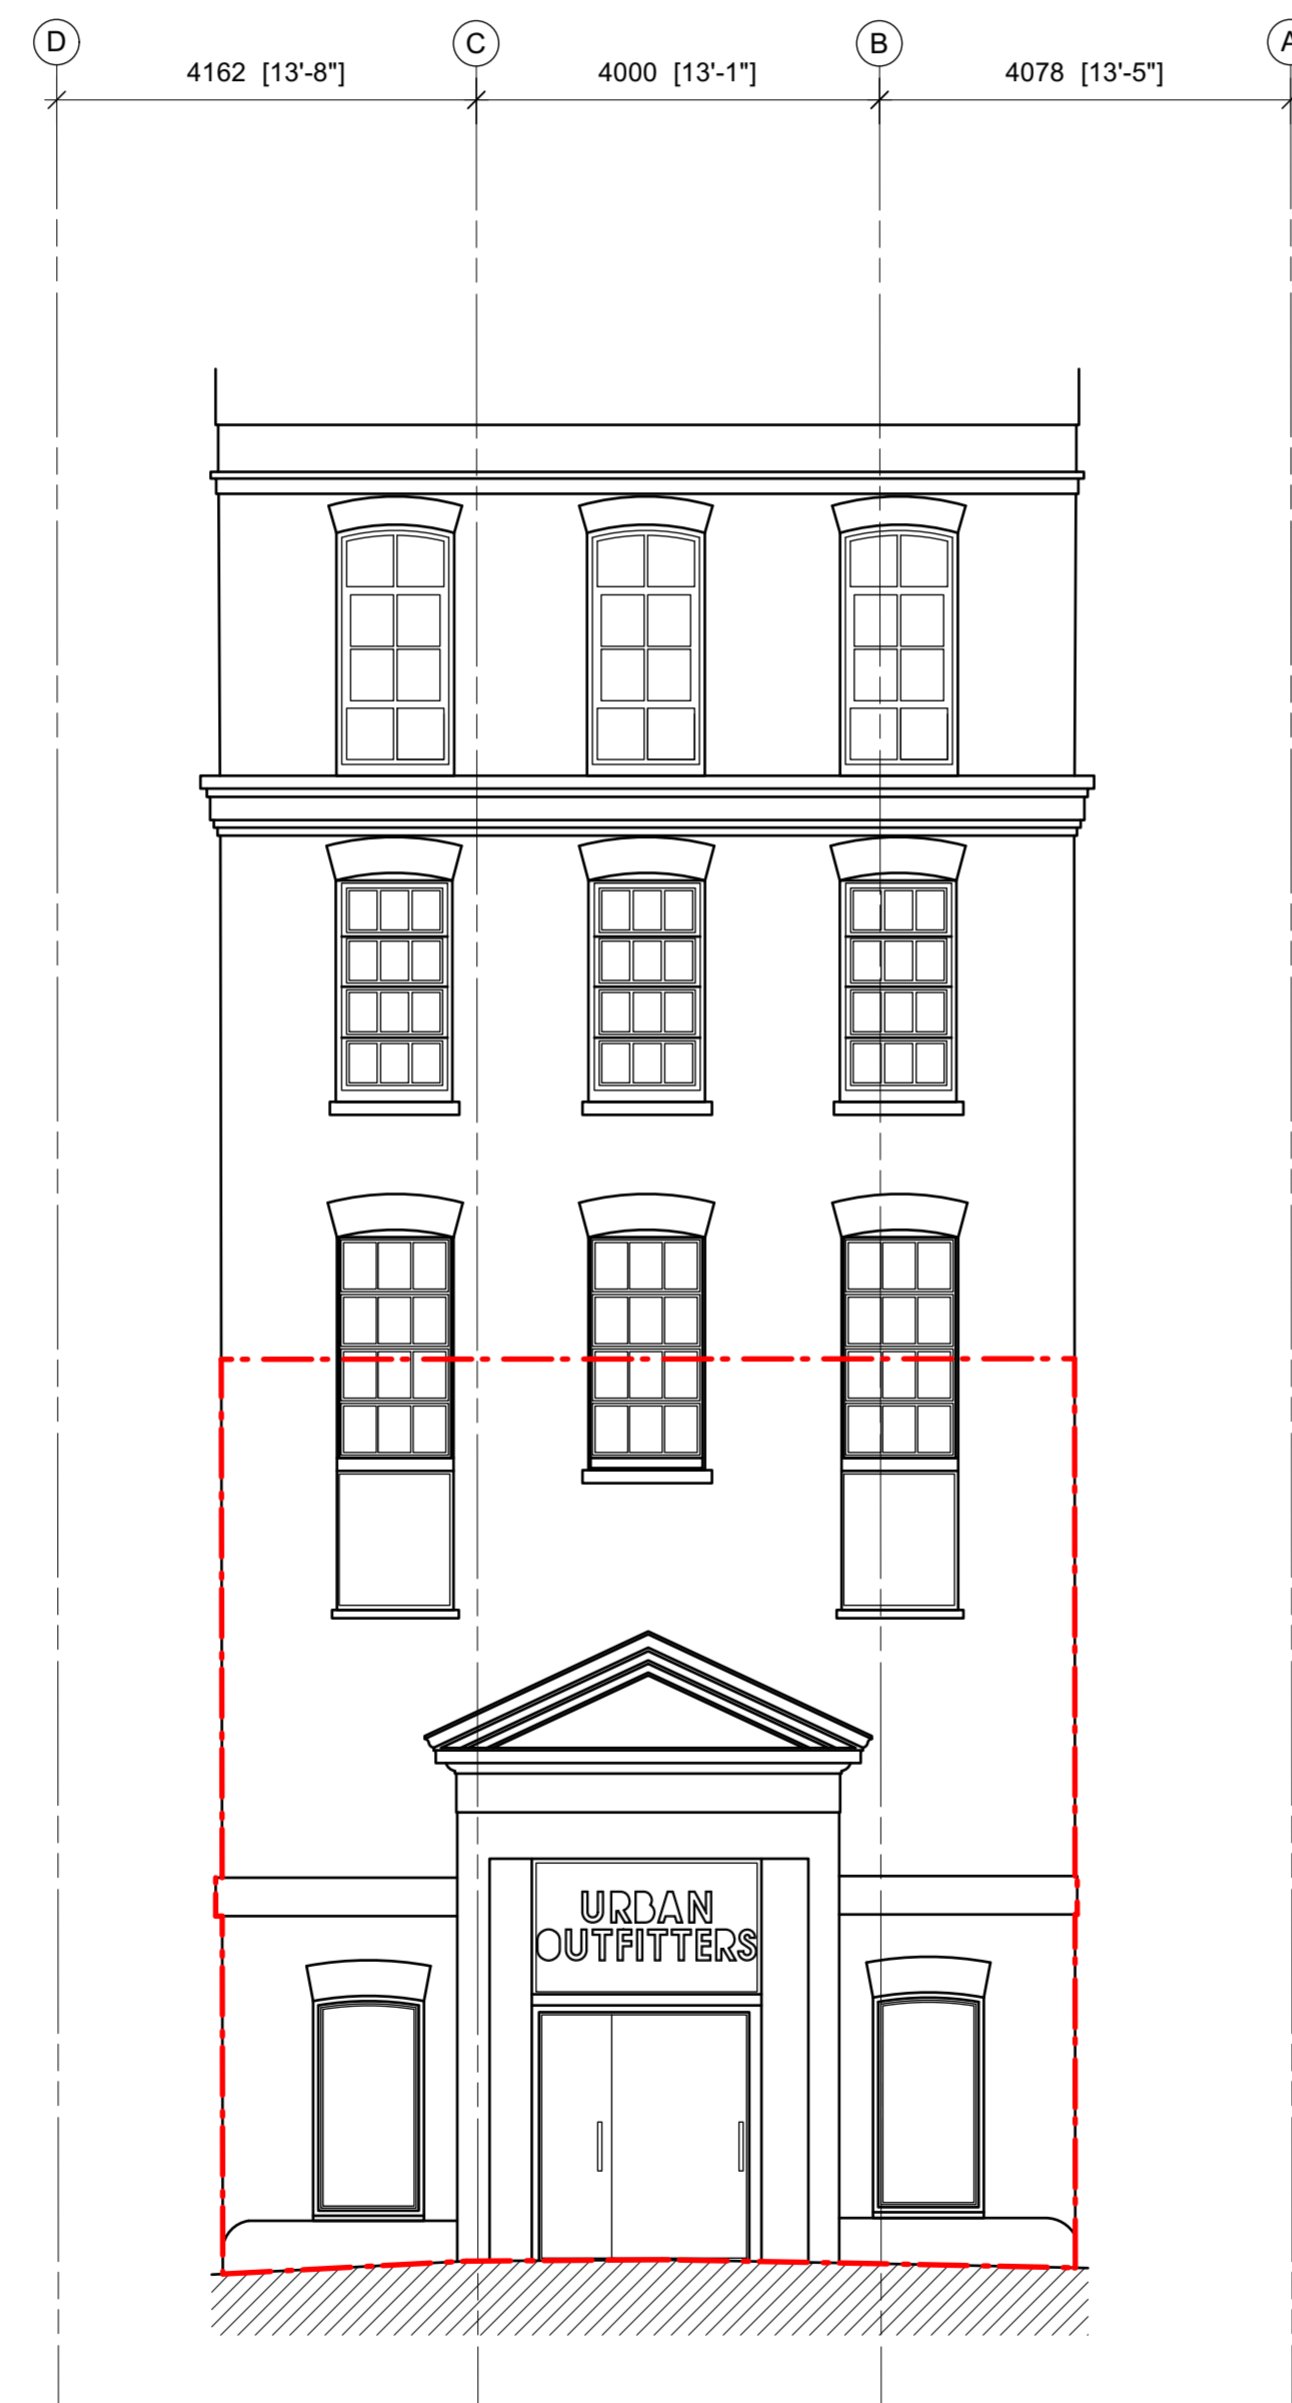


1 STOREFRONT ELEVATION - NEAL STREET
EX302 SCALE 1:75 @ A1

GENERAL NOTES

NO CHANGE PROPOSED TO THIS AREA.

LEGEND

--- LINE OF DEMISE AREA.

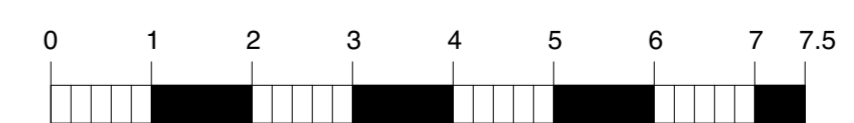

Scale bar (metres) 1:75