

For Office Use: A\_12683

URBAN OUTFITTERS

42-56 SEVEN DIALS  
EARLHAM STREET  
LONDON  
WC2H 9LJ

CONSULTANT :

DRAWN BY:

ZR

ISSUE / DATE:


SURVEY DRAWINGS	30.08.2024
PLANNING	06.09.2024

REVISION :

A NOTE ADDED	AB 06/09/24
--------------	-------------

SHEET TITLE :  
EXISTING STOREFRONT  
ELEVATION - NEAL  
STREET  
SHEET NO. :

EX302

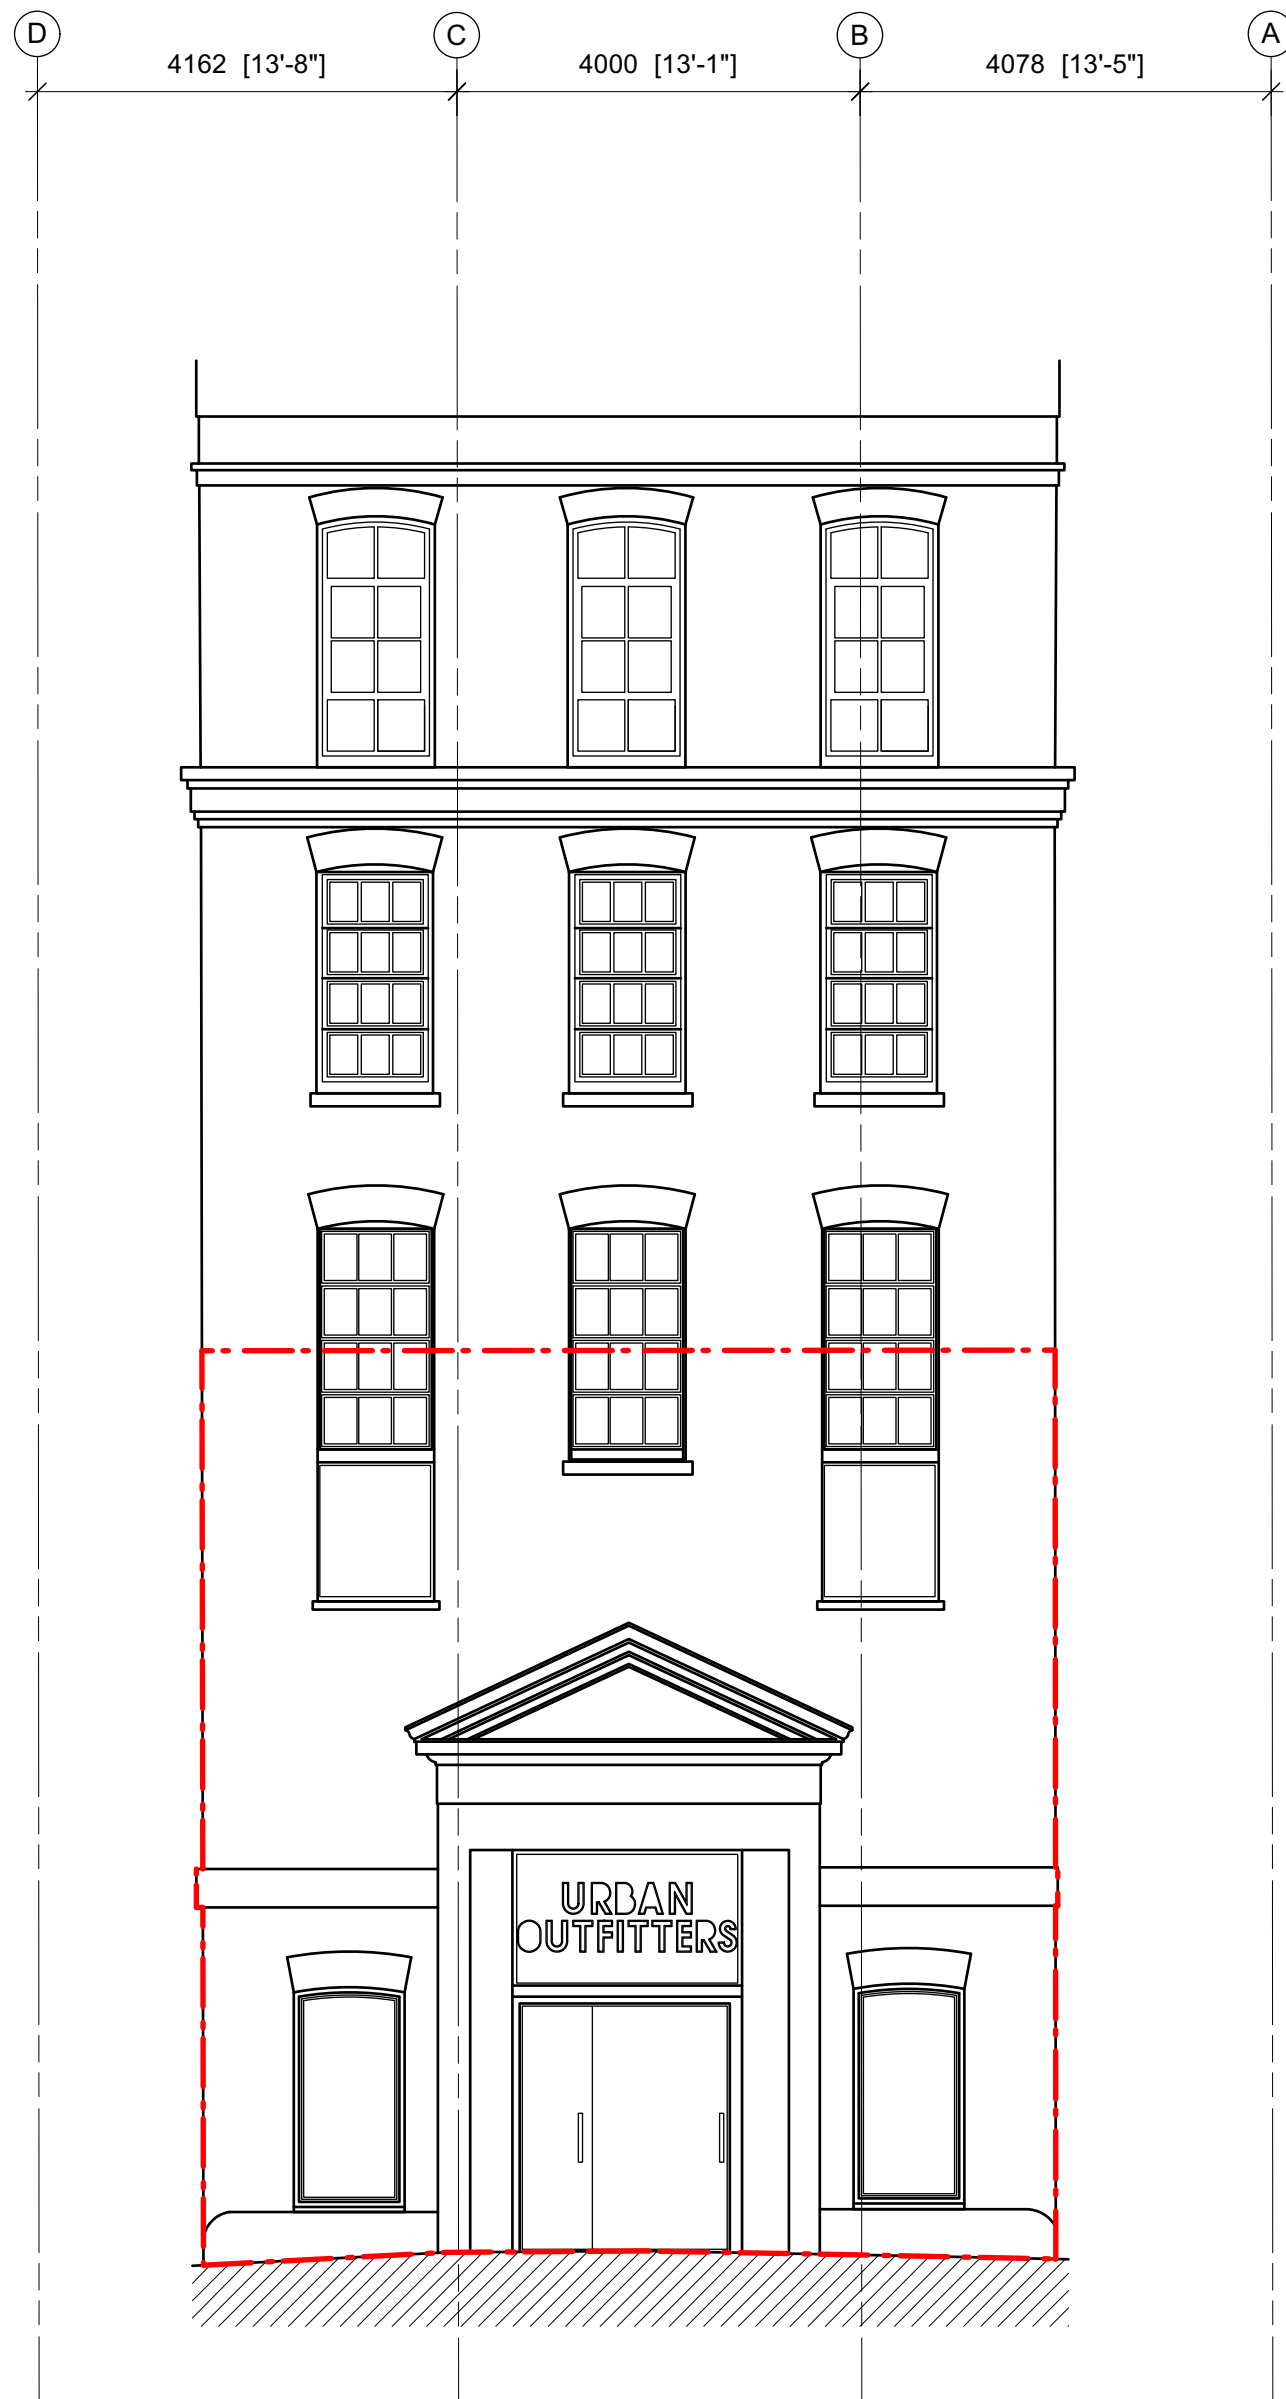


1 STOREFRONT ELEVATION - NEAL STREET  
EX302 SCALE 1:75 @ A1

GENERAL NOTES

NO CHANGE PROPOSED TO THIS AREA.

LEGEND

--- LINE OF DEMISE AREA.

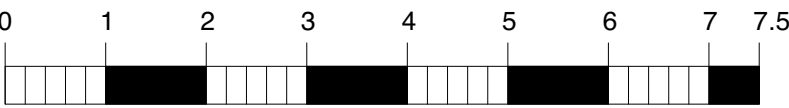

Scale bar (metres) 1:75