
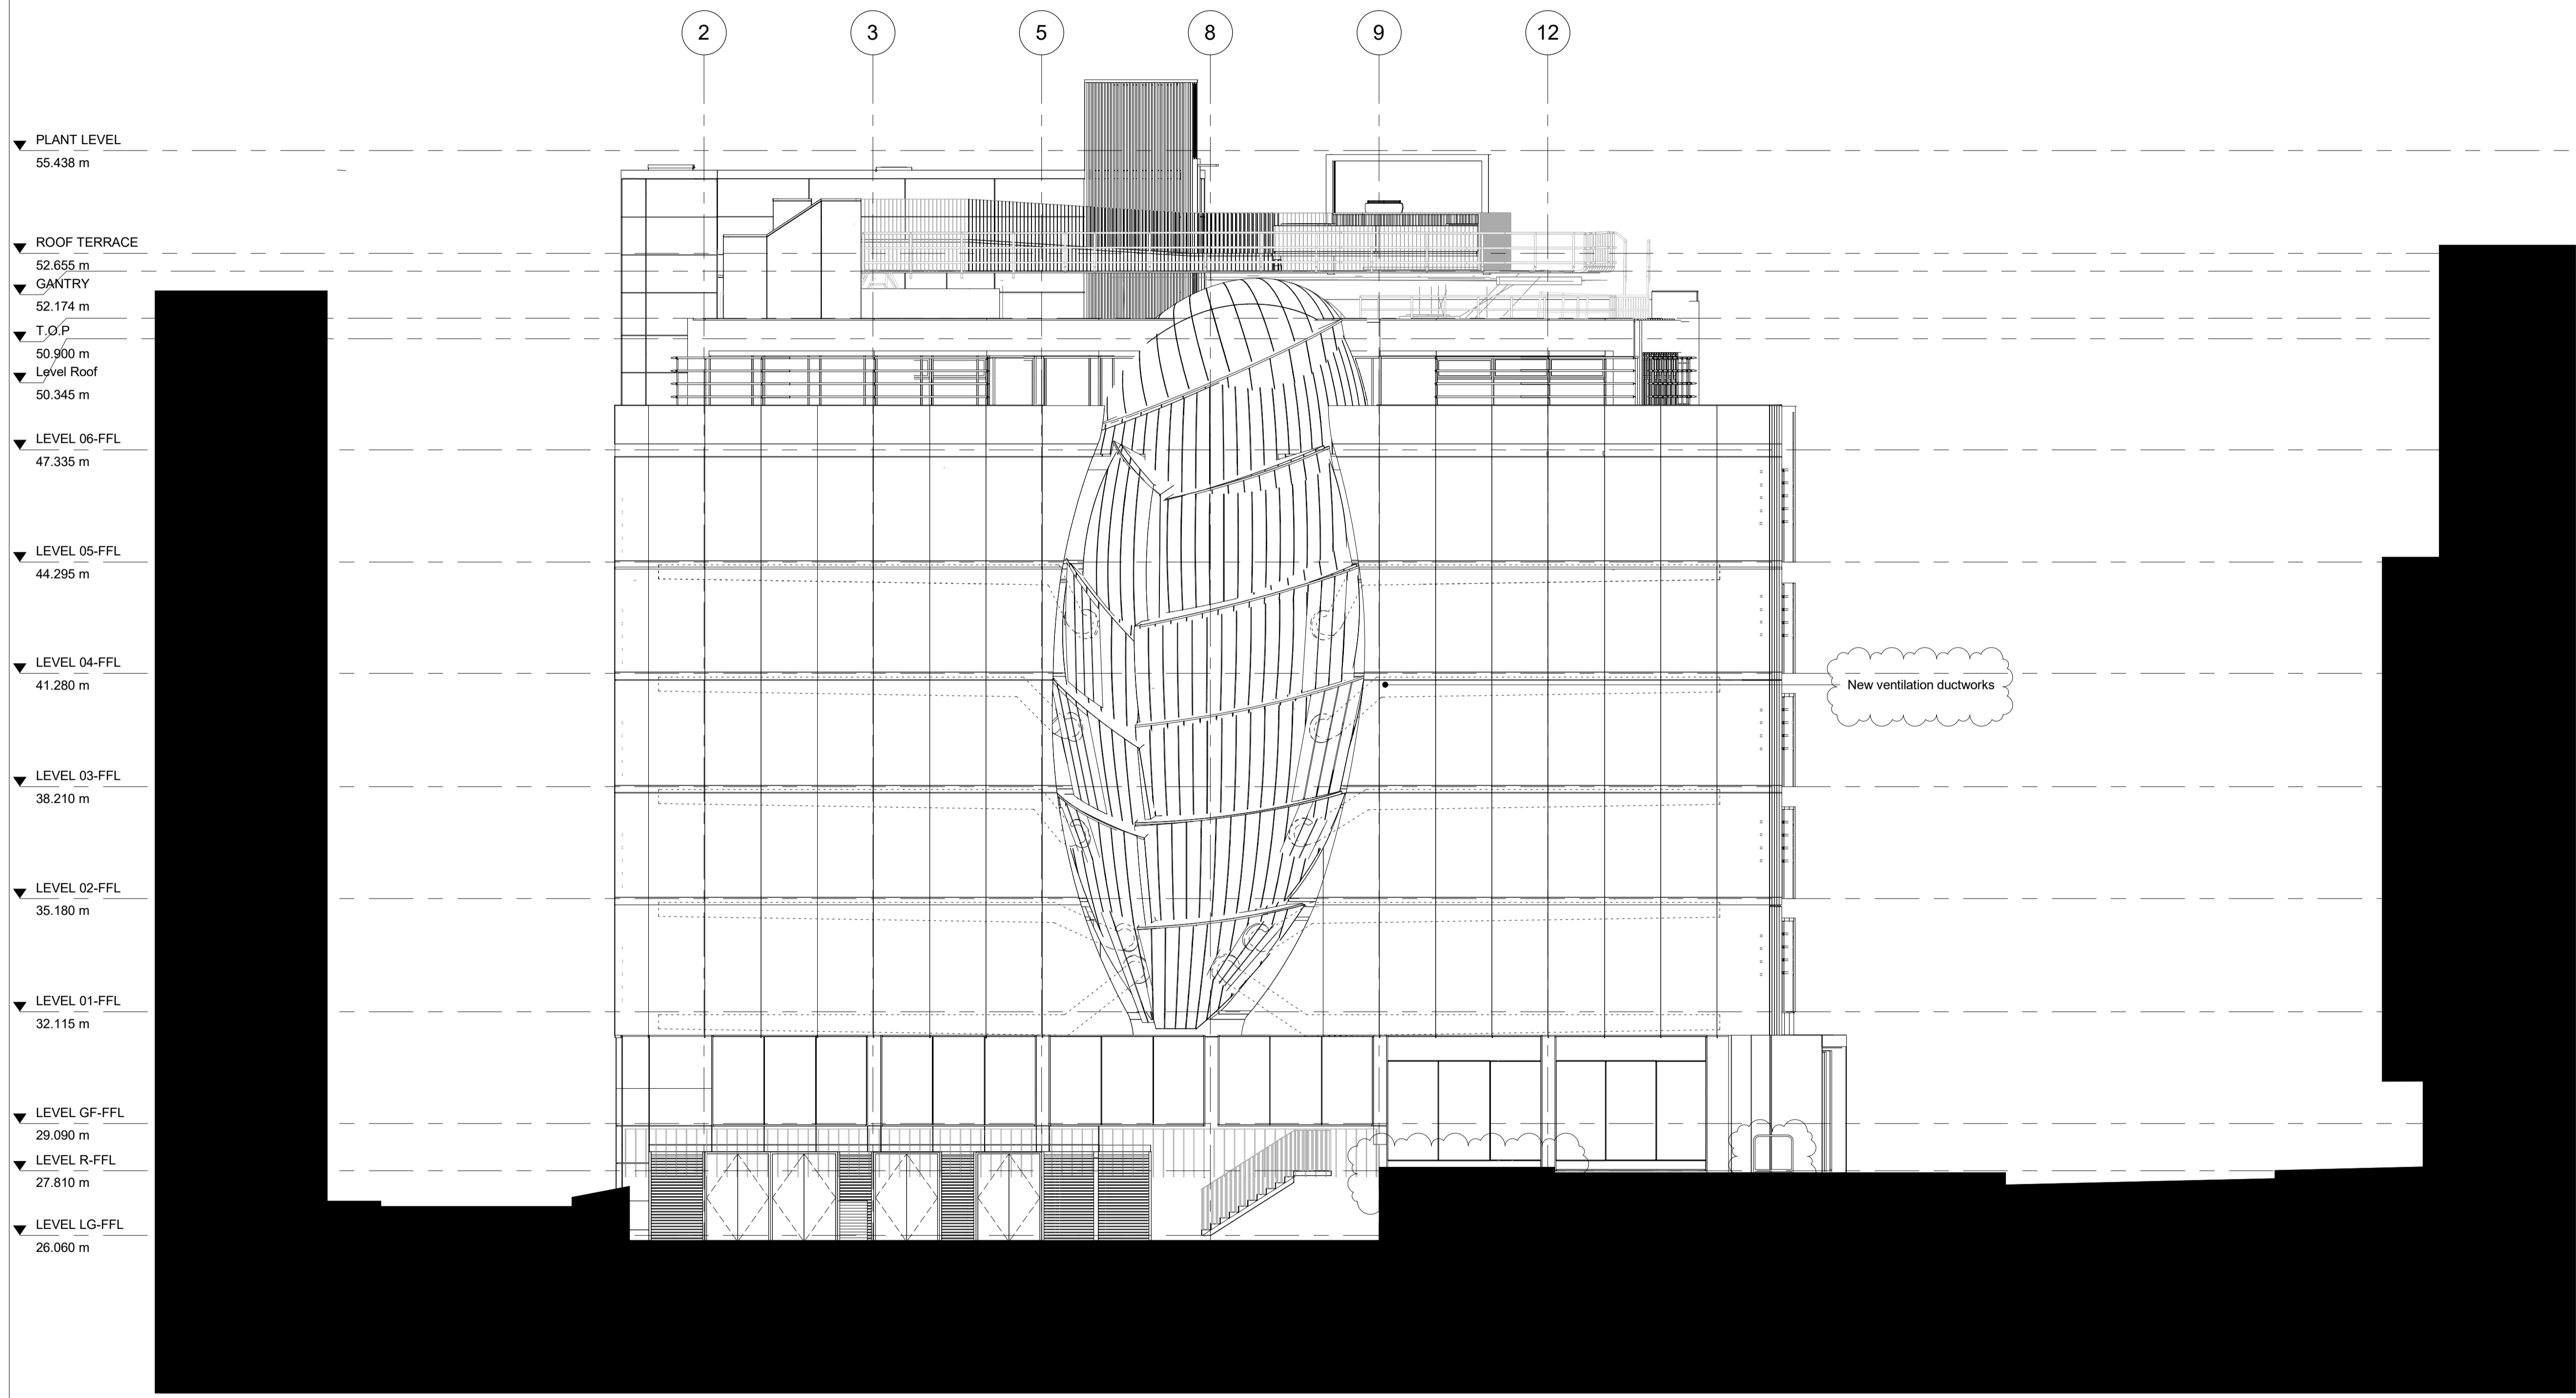


Scaling for planning purposes only. All dimensions to be checked on site. All omissions and discrepancies to be reported to the Architect immediately

This work is copyright and shall not be reproduced or used for any other purpose without the written permission of Squire and Partners.

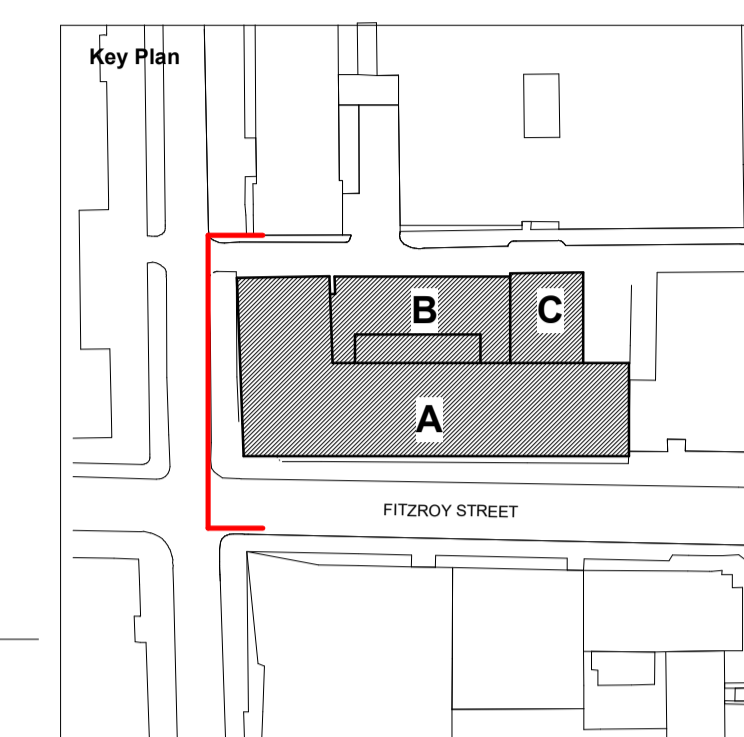

- ▼ PLANT LEVEL
55.438 m
- ▼ ROOF TERRACE
52.655 m
- ▼ GANTRY
52.174 m
- ▼ T.O.P
50.900 m
- ▼ Level Roof
50.345 m
- ▼ LEVEL 06-FFL
47.335 m
- ▼ LEVEL 05-FFL
44.295 m
- ▼ LEVEL 04-FFL
41.280 m
- ▼ LEVEL 03-FFL
38.210 m
- ▼ LEVEL 02-FFL
35.180 m
- ▼ LEVEL 01-FFL
32.115 m
- ▼ LEVEL GF-FFL
29.090 m
- ▼ LEVEL R-FFL
27.810 m
- ▼ LEVEL LG-FFL
26.060 m

New ventilation ductworks



Planning Updates	04/09/24	FB	P04
Planning Issue	27/10/23	SH	P03
Planning Issue	05/06/23	SH	P02
Planning Issue	13/05/22	AM	P01
Description	Date	Dm/Chk	Rev

SQUIRE & PARTNERS

Squire and Partners LLP
The Department Store
248 Ferndale Road, London SW9 8FR
T: 020 7278 5555

info@squireandpartners.com
www.squireandpartners.com



Project
13 FITZROY STREET

Title

PROPOSED - SOUTH ELEVATION

Status
ISSUED FOR PLANNING

Date	Scale @ ISO A1	Job Number
11/05/22	As indicated	21063
Drawing Number	Revision	
21063-SQP-ZZ-ZZ-DR-A-PL212	P04	