


Do not scale from this drawing. All dimensions to be checked on site. All omissions and discrepancies to be reported to the Architect immediately

This work is copyright and shall not be reproduced or used for any other purpose without the written permission of Squire and Partners.

NOTE:
Internal layouts for illustrative purposes

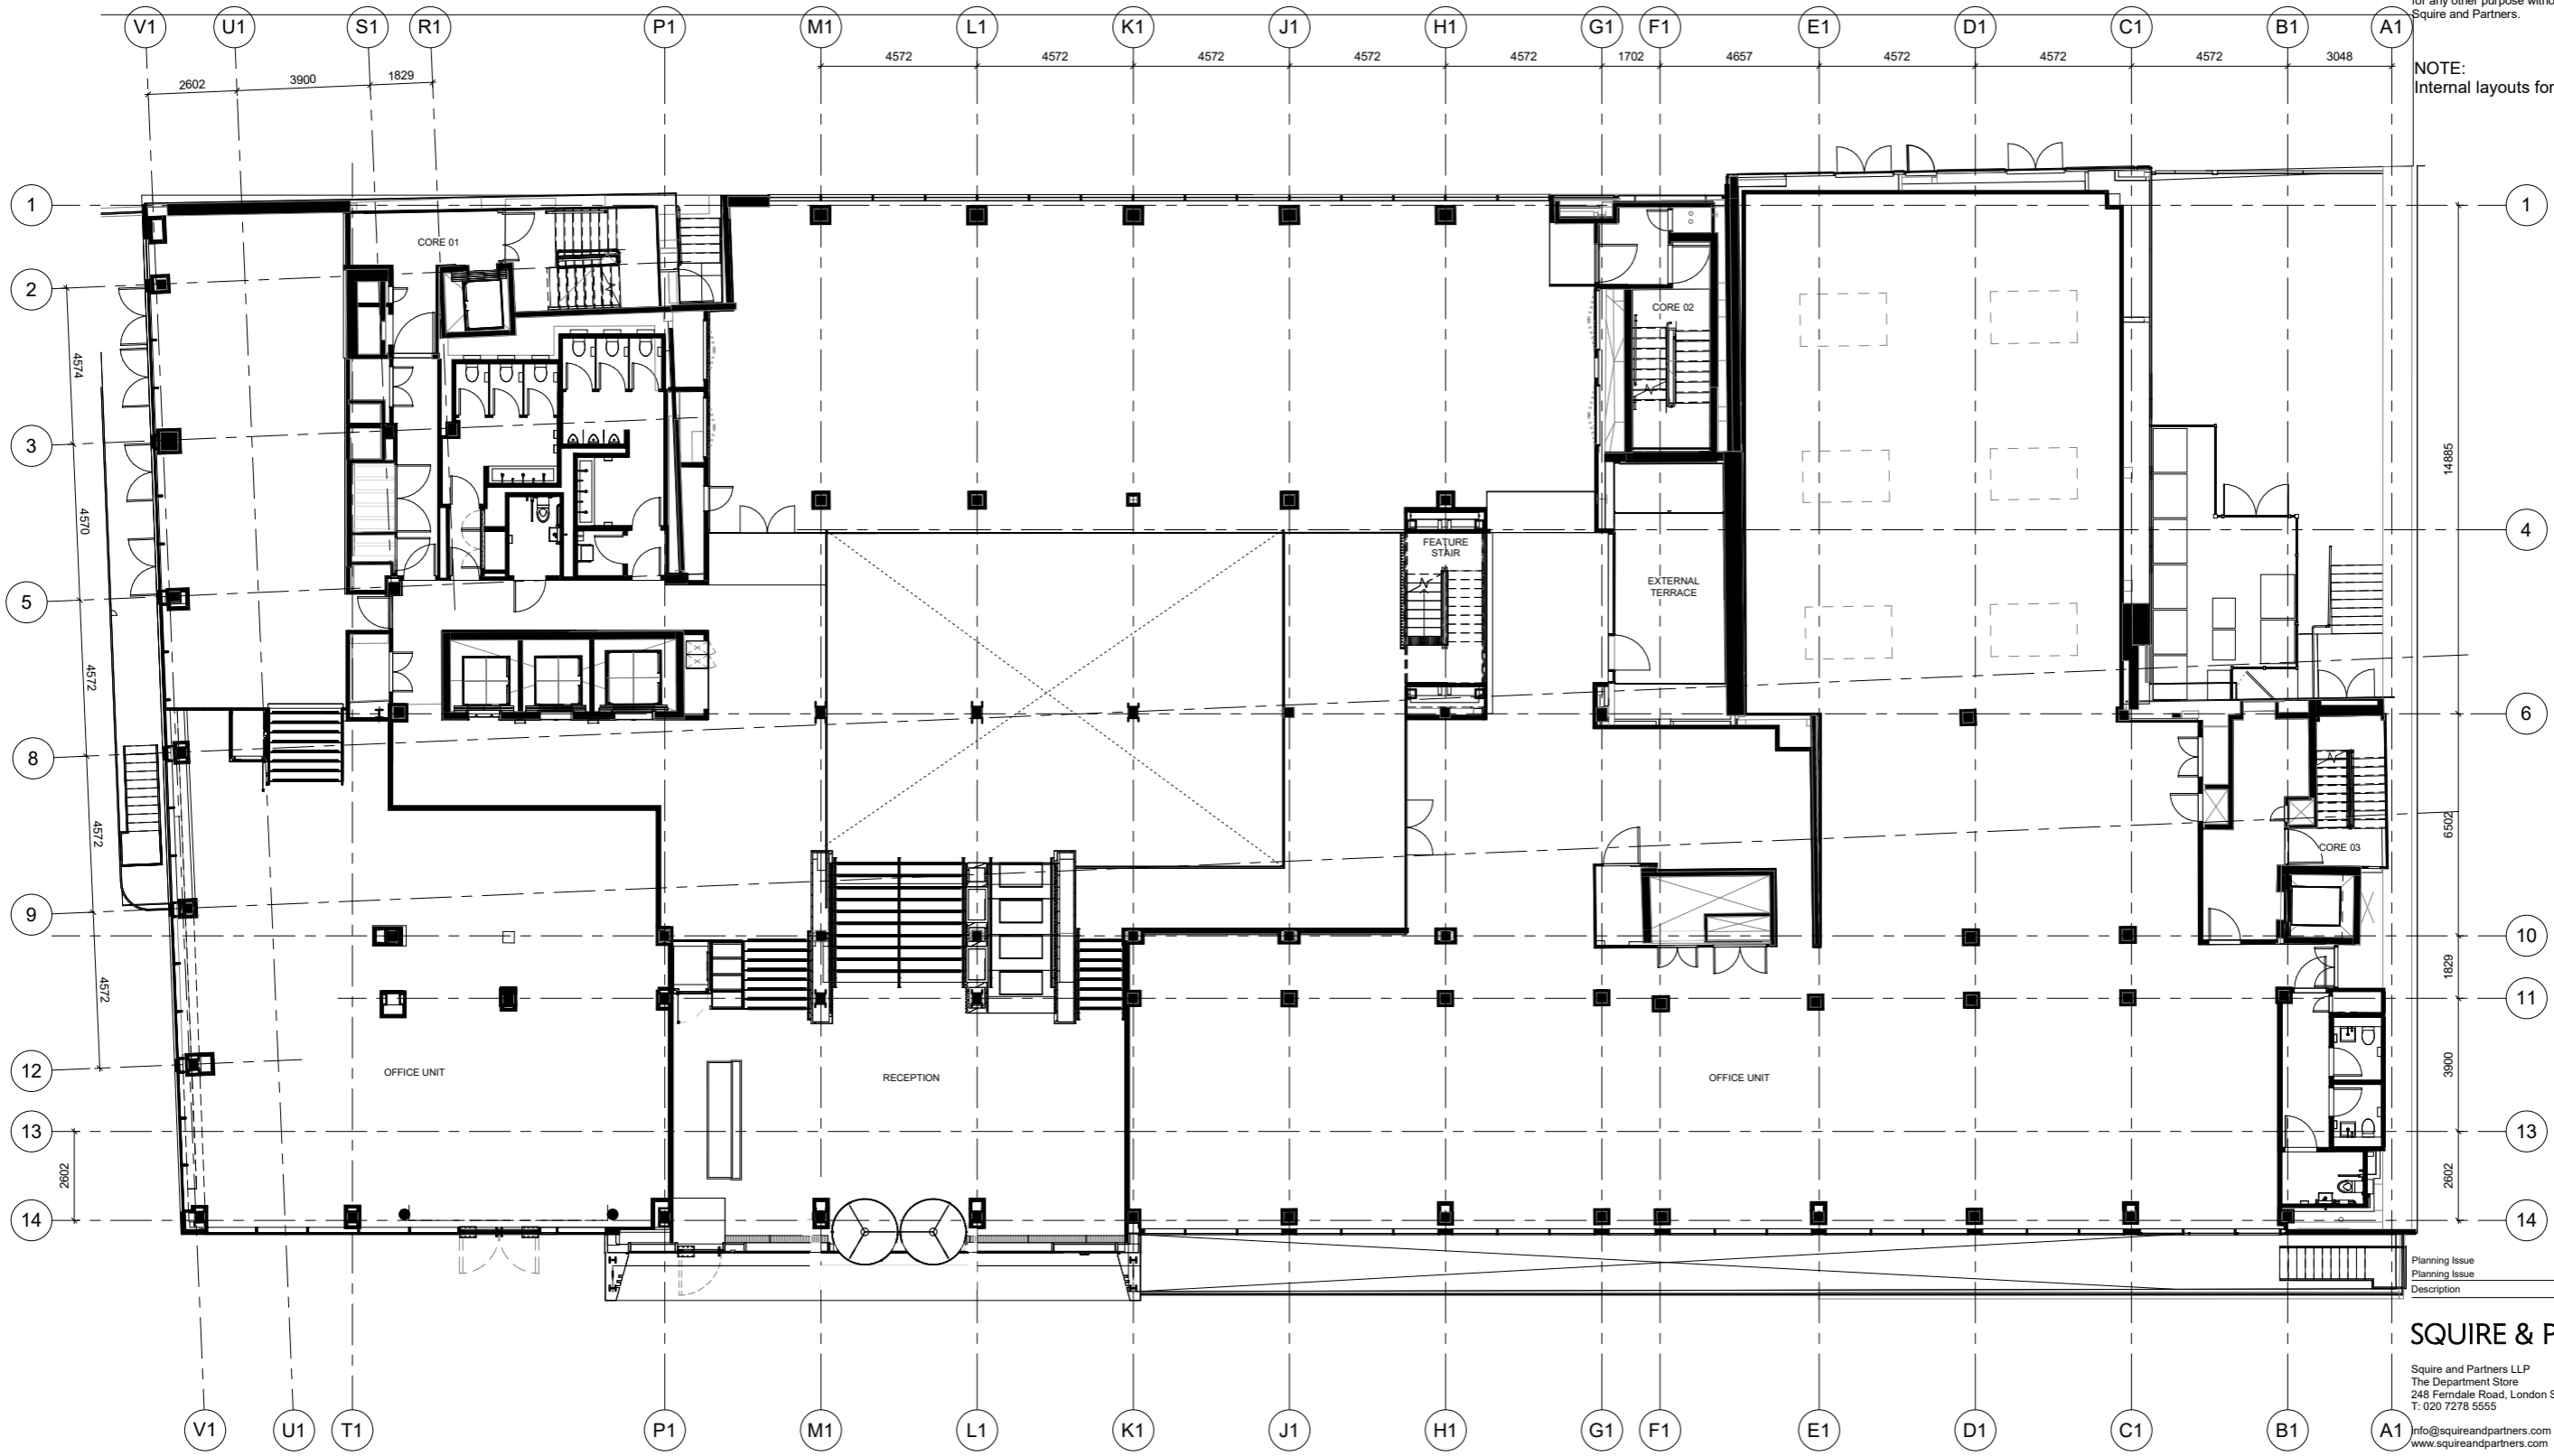

Planning Issue	27/10/23	SH	P02
Planning Issue	13/05/22	AM	P01
Description	Date	Dm/Chk	Rev

SQUIRE & PARTNERS

Squire and Partners LLP
 The Department Store
 248 Finsdale Road, London SW9 8FR
 T: 020 7278 5555
 info@squireandpartners.com
 www.squireandpartners.com

Project
15 FITZROY STREET

Title
CONSENTED - GROUND FLOOR PLAN


Status	Scale @ ISO A1		Job Number
ISSUED FOR PLANNING			
Date	11/05/22	1 : 100	21063
Drawing Number	21063-SQP-ZZ-GF-DR-A-PL114		Revision
			P02



Scaling for planning purposes only. All dimensions to be checked on site. All omissions and discrepancies to be reported to the Architect immediately

This work is copyright and shall not be reproduced or used for any other purpose without the written permission of Squire and Partners.

NOTE:
Internal layouts for illustrative purposes

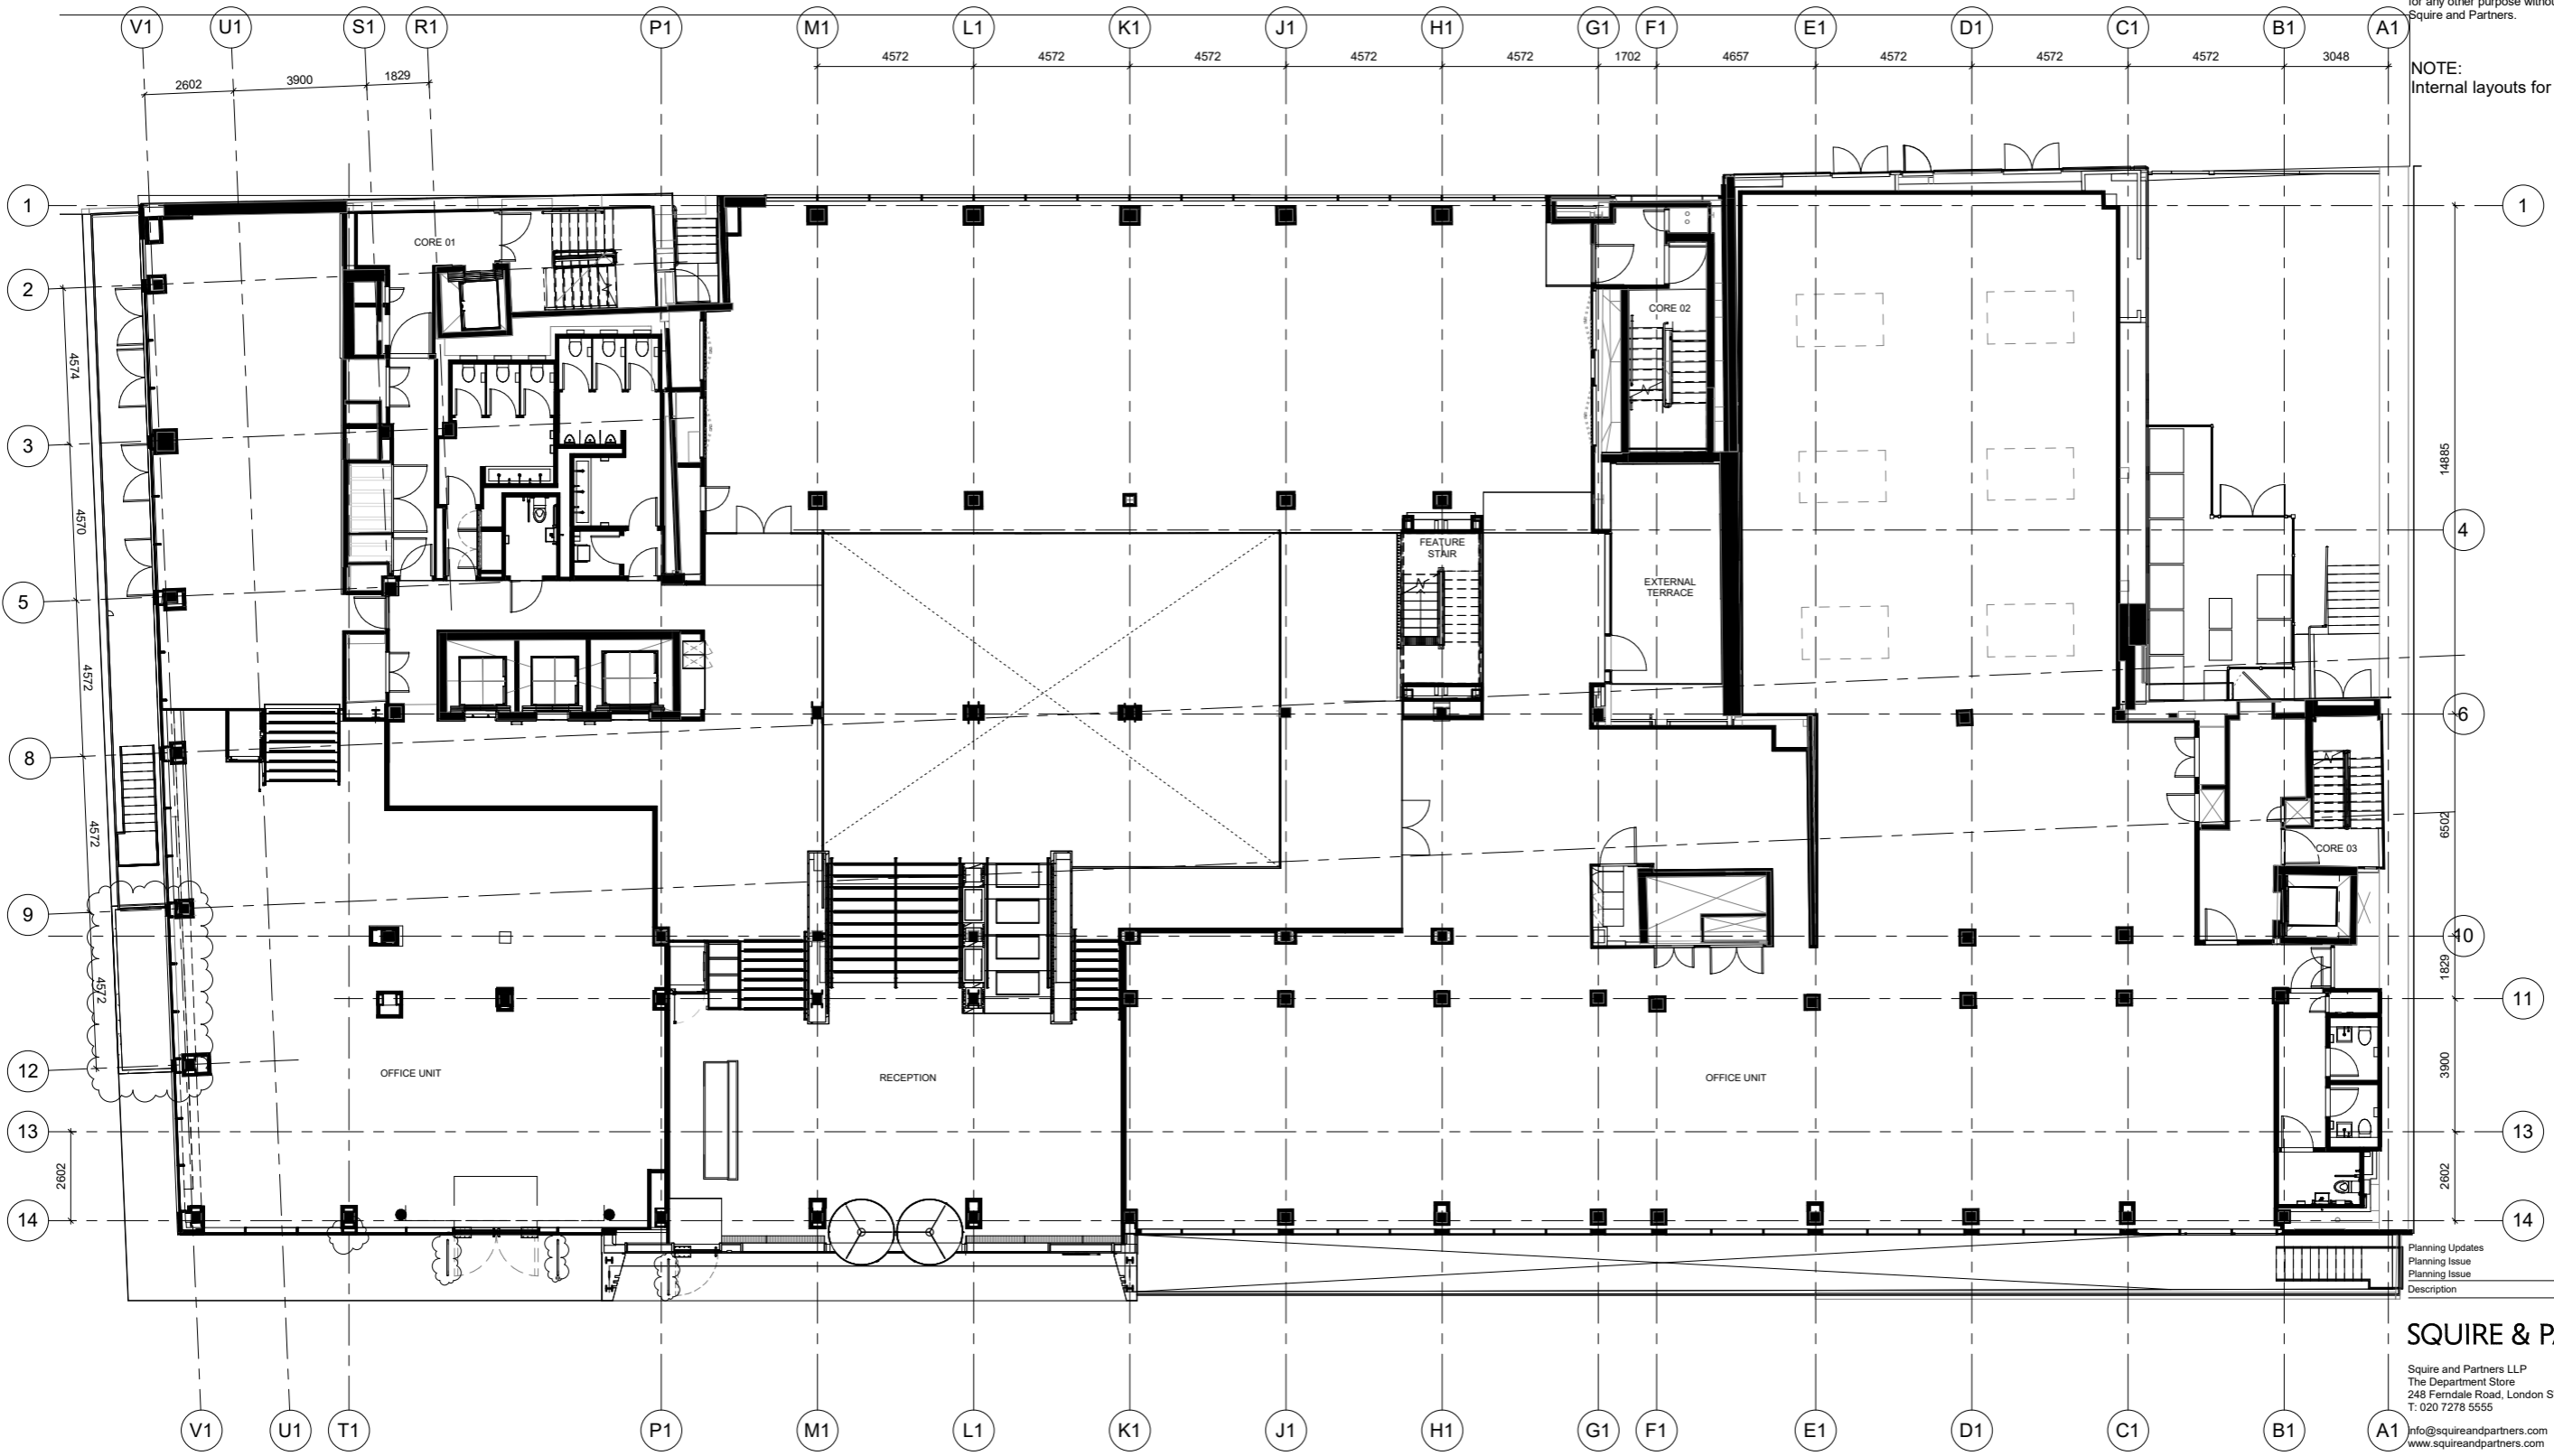

Planning Updates	04/09/24	FB	P03
Planning Issue	27/10/23	SH	P02
Planning Issue	13/05/22	AM	P01
Description	Date	Drn/Chk	Rev

SQUIRE & PARTNERS

Squire and Partners LLP
 The Department Store
 248 Ferndale Road, London SW9 8FR
 T: 020 7278 5555
 info@squireandpartners.com
 www.squireandpartners.com

Project
13 FITZROY STREET

Title
PROPOSED - GROUND FLOOR PLAN

Status	ISSUED FOR PLANNING		
Date	Scale @ ISO A1	Job Number	
11/05/22	1 : 100	21063	
Drawing Number	Revision		
21063-SQP-ZZ-GF-DR-A-PL114	P03		



Fig. 3.1 - Consented View - Along Charlotte Street

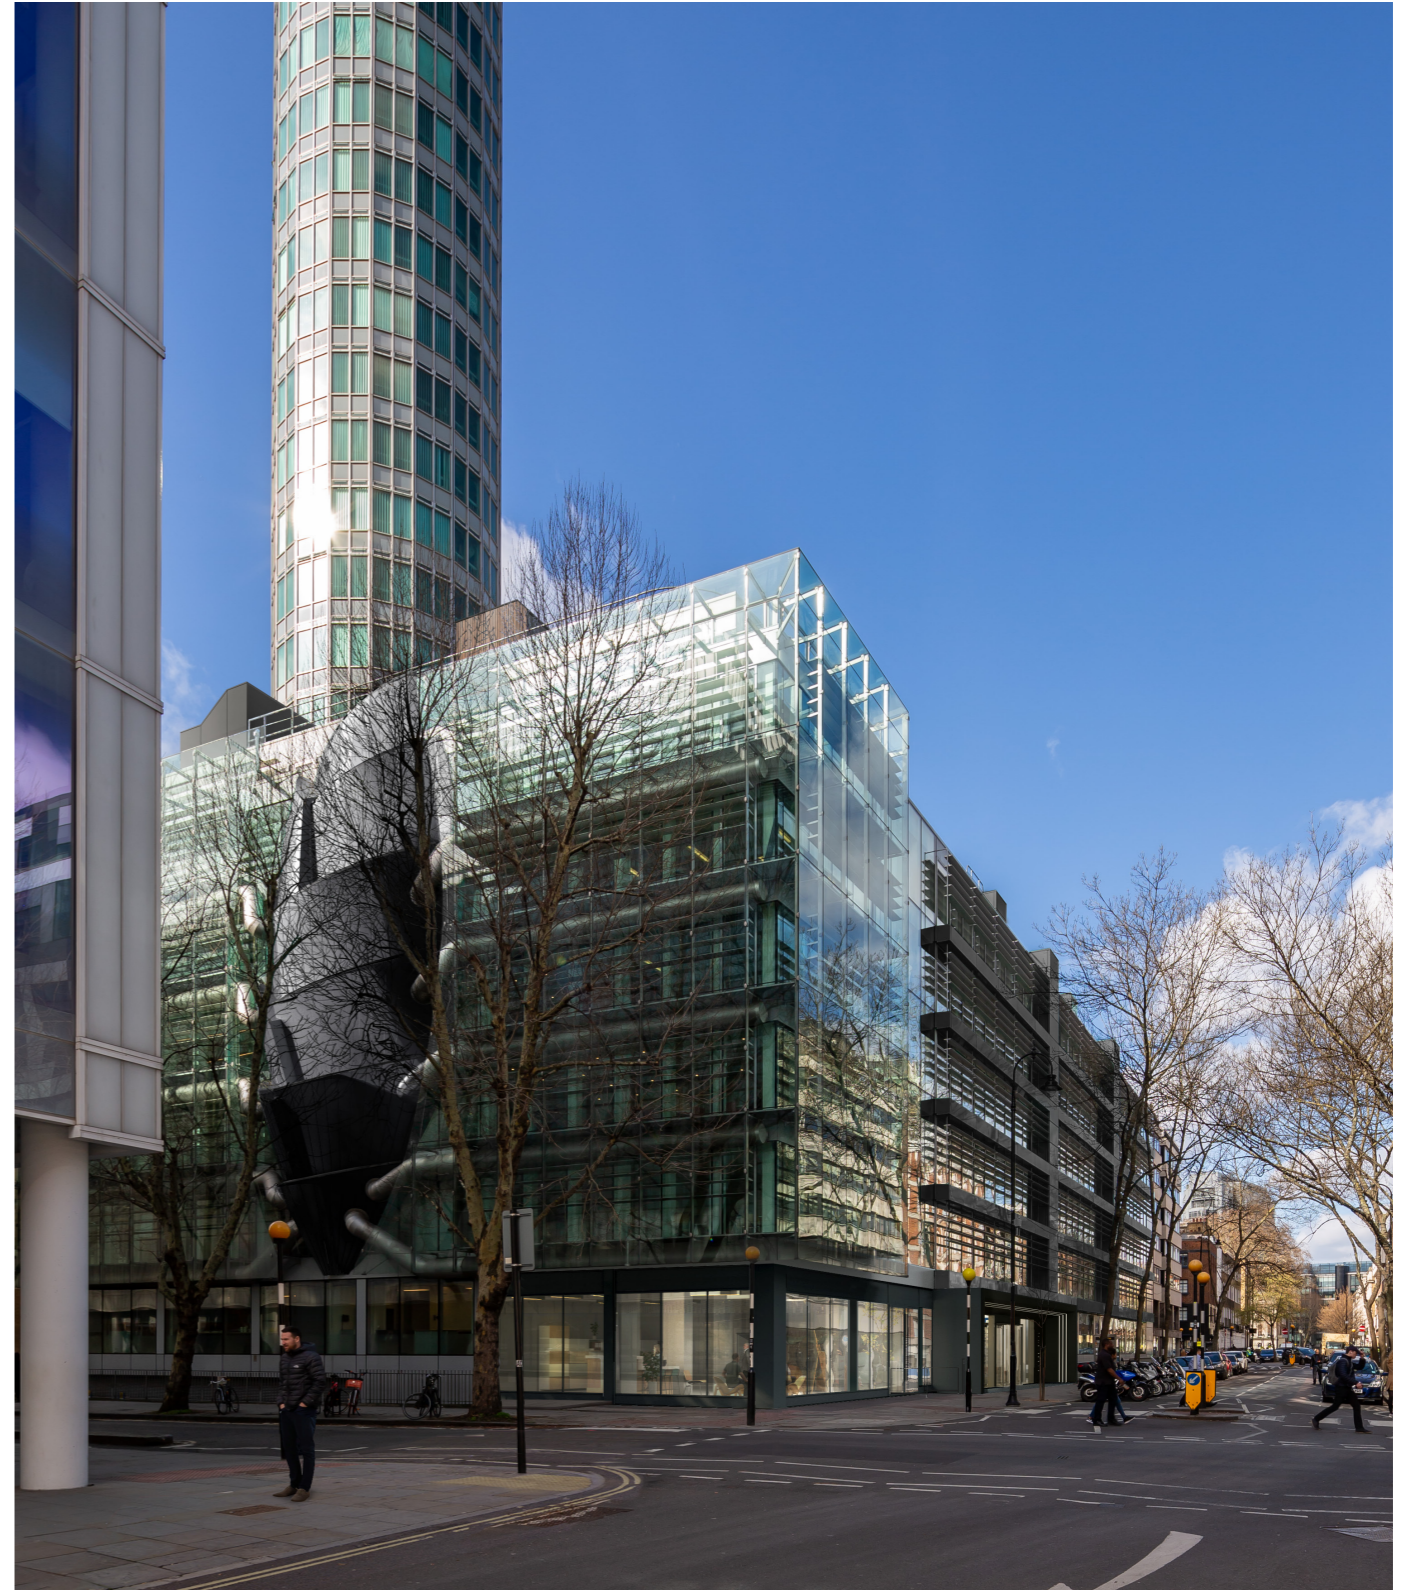


Fig. 3.2 - Proposed View - Along Charlotte Street