

This drawing is protected by copyright and must not be copied or reproduced without the written consent of Chris Dyson Architects LLP. No dimensions are to be scaled from this drawing. All dimensions and sizes to be checked on site. North points shown are indicative. ©

Do not scale off this drawing except for planning purposes. Dimensions, area and levels are only approximate and subject to site survey. All dimensions to be checked on site. Any discrepancies or variations to be reported to the architect before work commences.

This drawing to be read in conjunction with the specification, where provided, and all relevant consultants drawings and / or specialists drawings / documents and any discrepancies or variations to be reported to the architect before the affected work commences.

KEY

- REMOVED FABRIC
- REMOVED FINISHES
- APPLICATION SITE BOUNDARY



63.23
RIDGE

61.32
LOFT FLOOR


59.07
THIRD FLOOR

56.27
SECOND FLOOR

53.11
FIRST FLOOR

50.07
GROUND FLOOR

1 1:50 @ A1 | 1:100 @ A3
FRONT ELEVATION

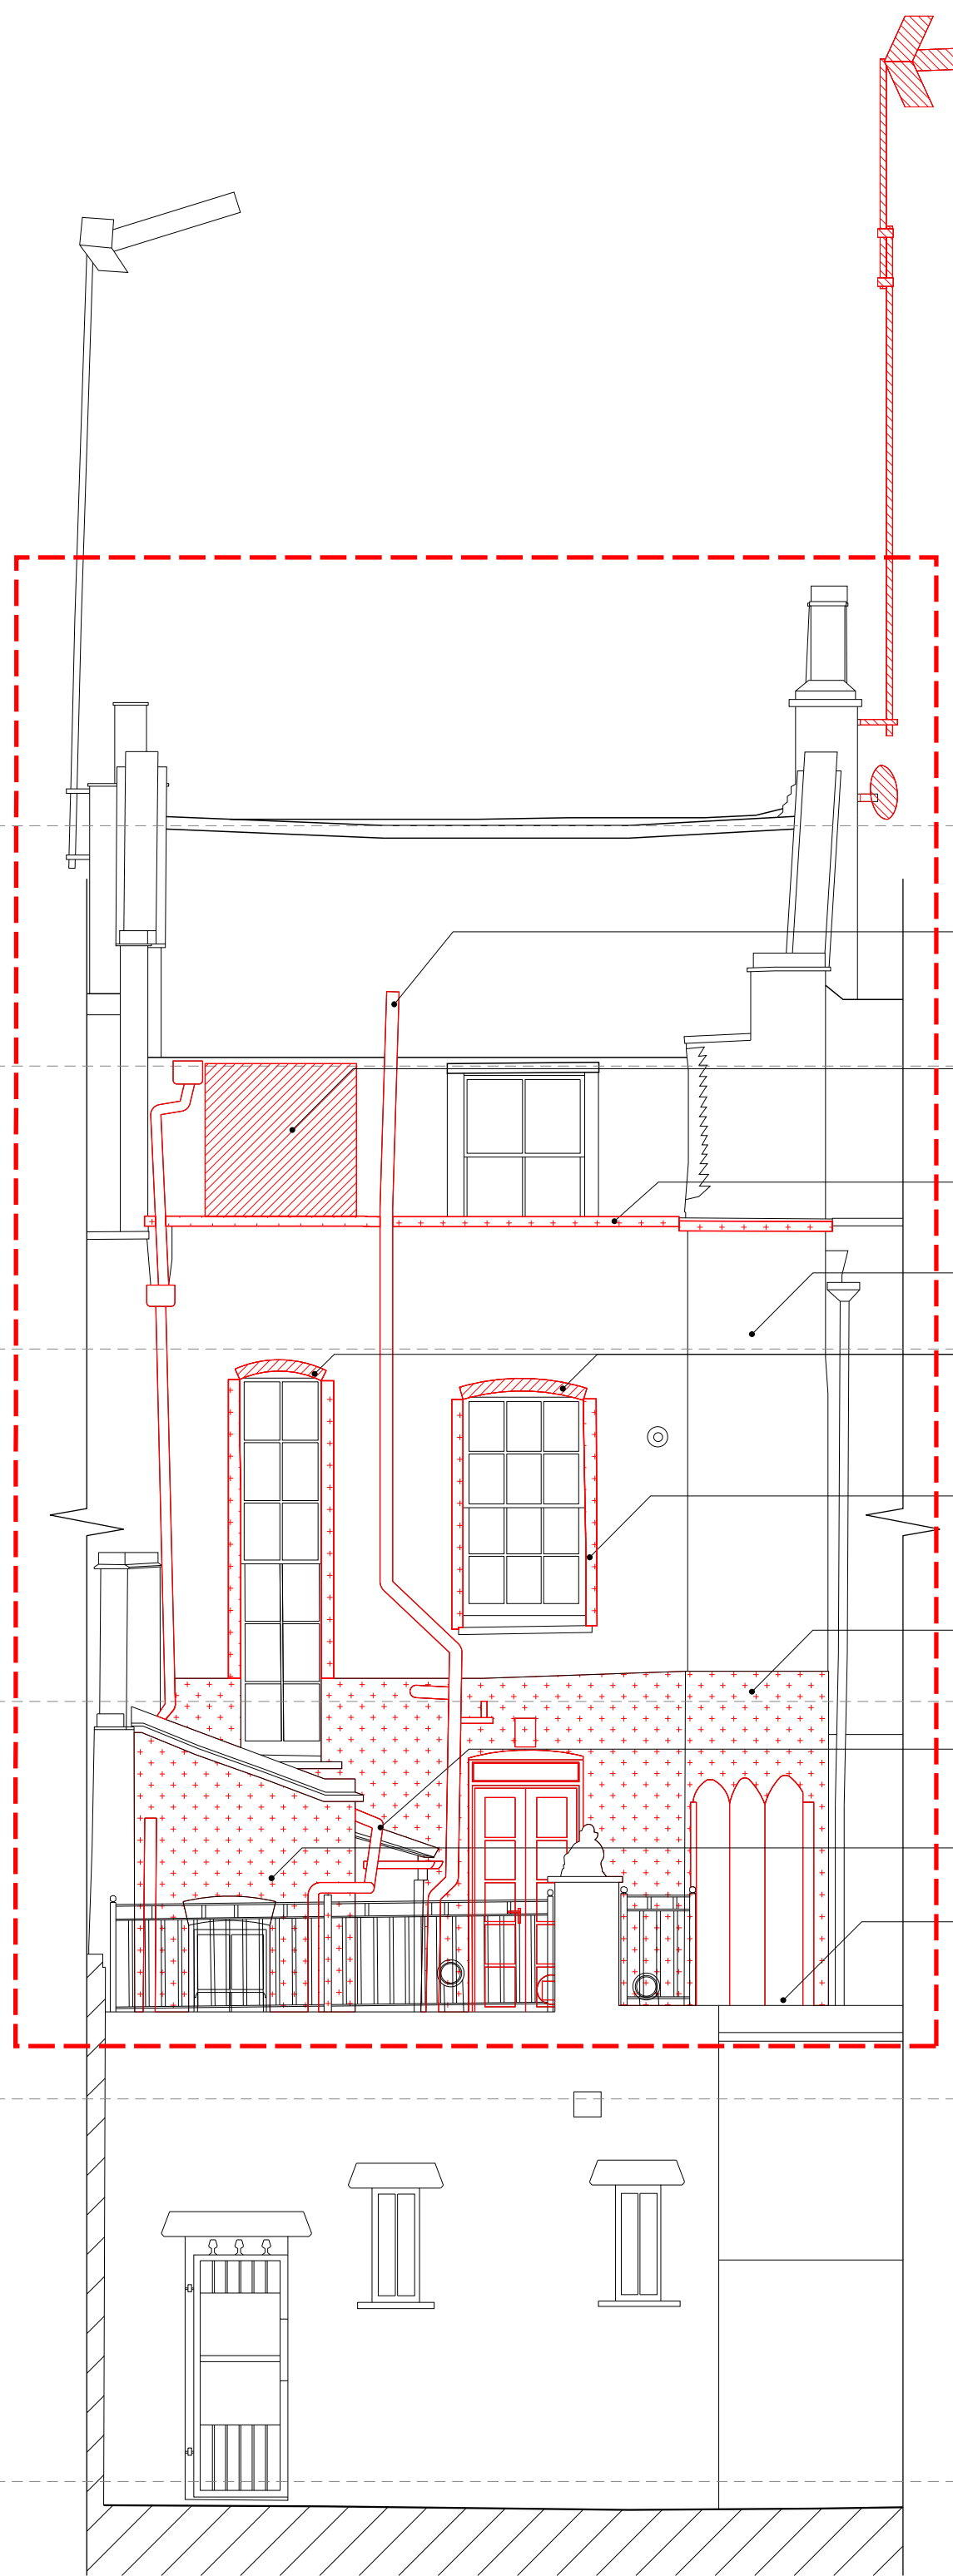

REMOVE ALL PLASTIC RAINWATER PIPES AND GUTTERS and REPLACE WITH CAST IRON

REMOVE SECTION OF MANSARD TO CREATE OPENING FOR NEW WINDOW

REMOVE CONCRETE COPING STONES

REPOINT BRICKWORK WITH LIME MORTAR

REMOVE BRICK ARCHES AND REINSTATE TO HISTORICALLY ACCURATE DETAIL

REMOVE RENDER AT WINDOW REVEALS

REMOVE CEMENT RENDER AND REPOINT BRICKWORK BEHIND WITH LIME MORTAR

RATIONALISE RAINWATER PIPES

REMOVE PAINT ON BRICKWORK

REMOVE TIMBER SCREEN

2 1:50 @ A1 | 1:100 @ A3
REAR ELEVATION

0 1 2 3 4 5 6 7 8 9 10
SCALE IN METRES @ 1:50

| | | | |
|-----|----------|----------|------|
| 00 | xx.xx.xx | PLANNING | 00 |
| Rev | Date | Notes | Int. |

Client / Project:
87 LEATHER LANE, LONDON
EC1N 7TS

Drawing Title:
EXISTING EXTERNAL
ELEVATIONS

Status:

PLANNING

| | | | |
|-------------|--------------|---------------|-------------------------------|
| Date | Drawn | Check | Scale XX @ A1 |
| AUG 2024 | TM | YK | Scale XX @ A3 |
| Project No. | Unit / Block | CI / SFB Code | Type & Revision Number Letter |

Drawing No:
0514 A 00 1100 00

CHRISDYSON
ARCHITECTS

Chris Dyson Architects LLP, 1 Fashion St, London E1 6LY
+44 (0)20 7247 1816 www.chrisdyson.co.uk