

This drawing is protected by copyright and must not be copied or reproduced without the written consent of Chris Dyson Architects LLP. No dimensions are to be scaled from this drawing. All dimensions and sizes to be checked on site. North points shown are indicative. ©

Do not scale off this drawing except for planning purposes. Dimensions, area and levels are only approximate and subject to site survey. All dimensions to be checked on site. Any discrepancies or variations to be reported to the architect before work commences.


This drawing to be read in conjunction with the specification, where provided, and all relevant consultants drawings and / or specialists drawings / documents and any discrepancies or variations to be reported to the architect before the affected work commences.

EXISTING HOUSE SURVEY BASED OFF SURVEY BY SURVEY BASE ON 21/02/2024

#### KEY


EXISTING FABRIC

NEW FABRIC

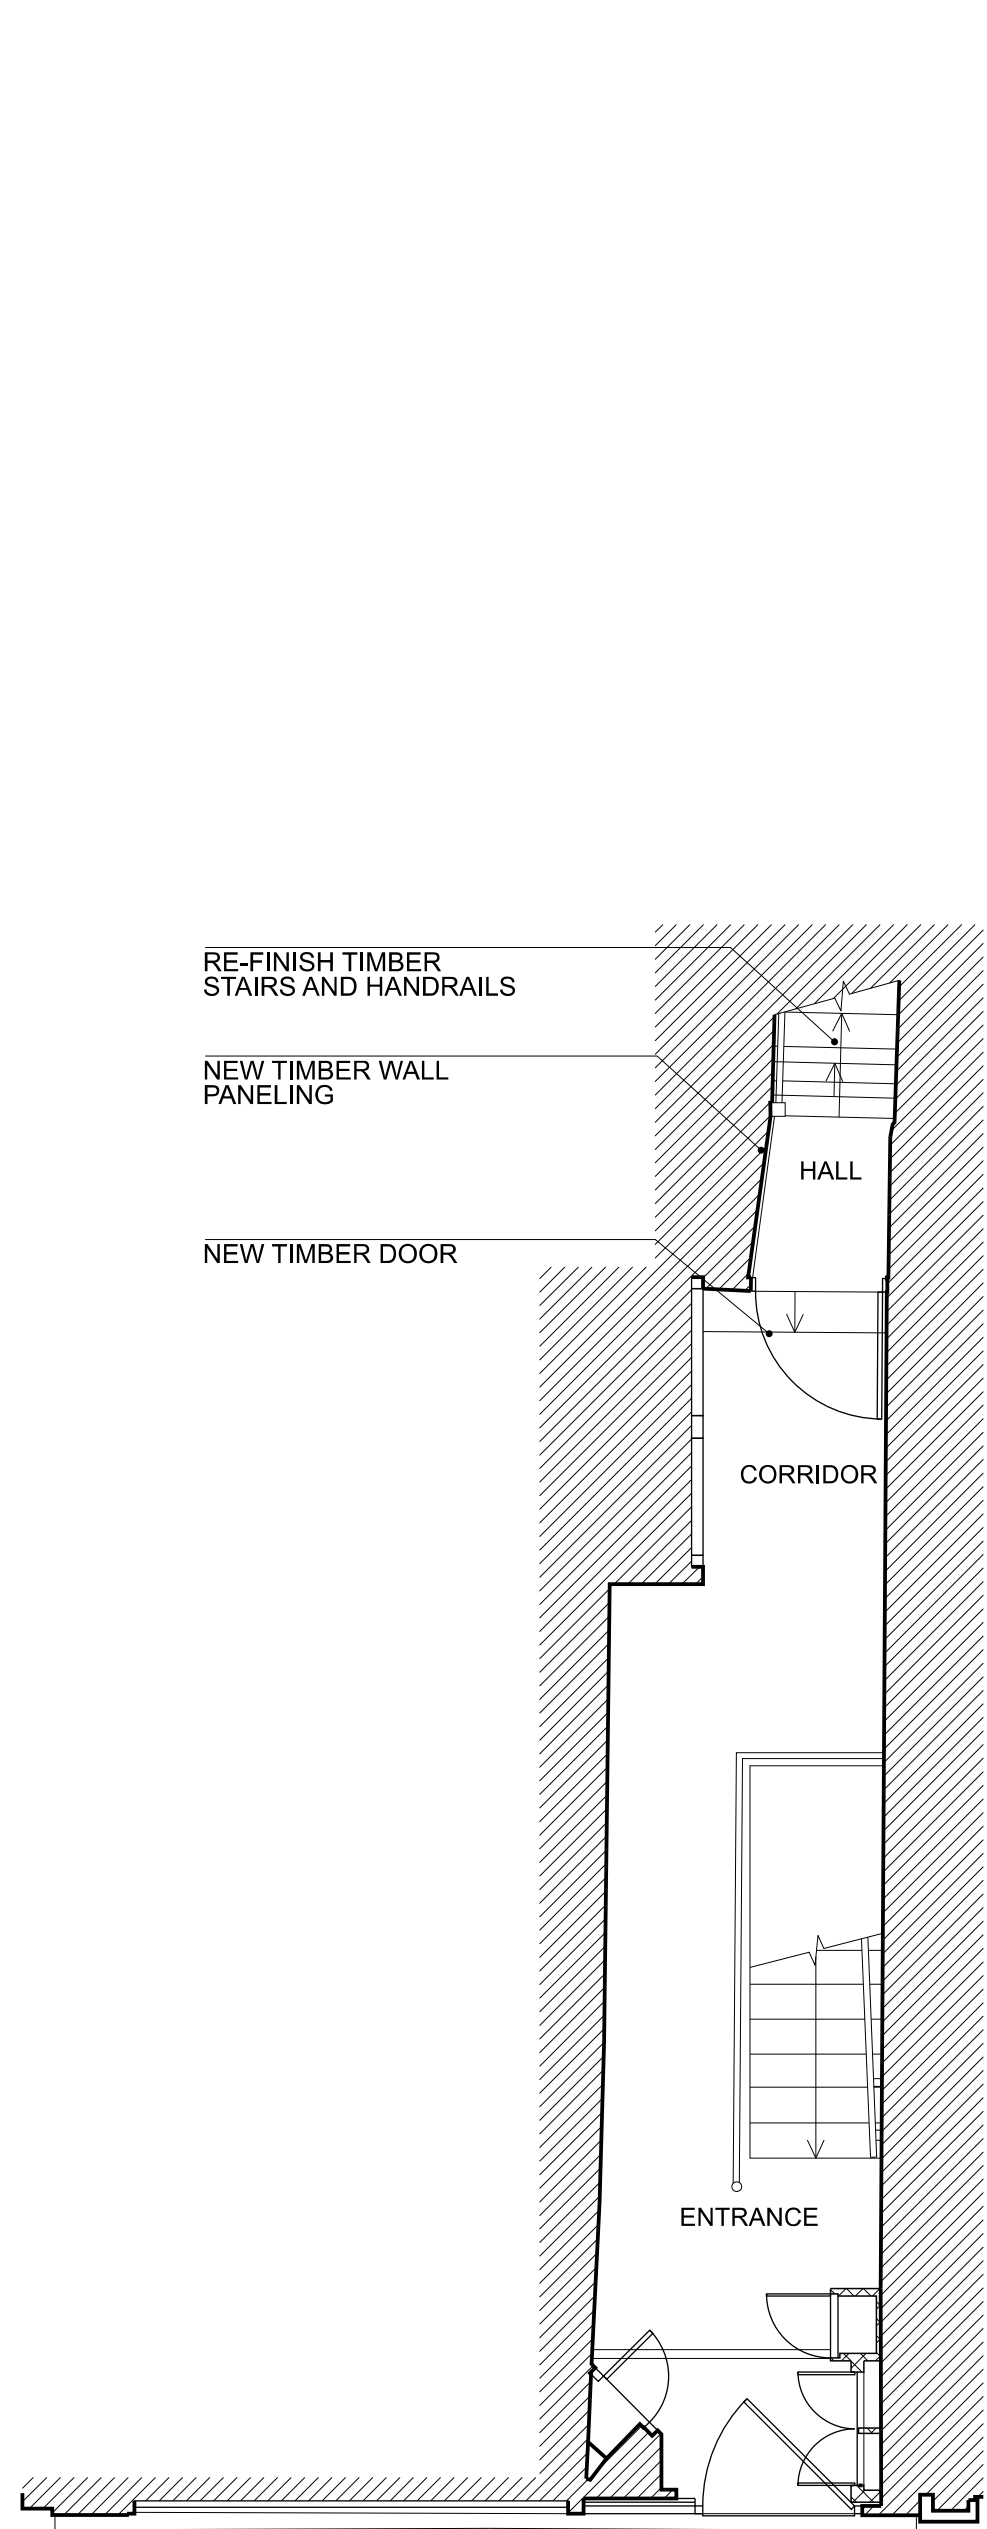


1

1:50 @ A1 | 1:100 @ A3  
GROUND FLOOR

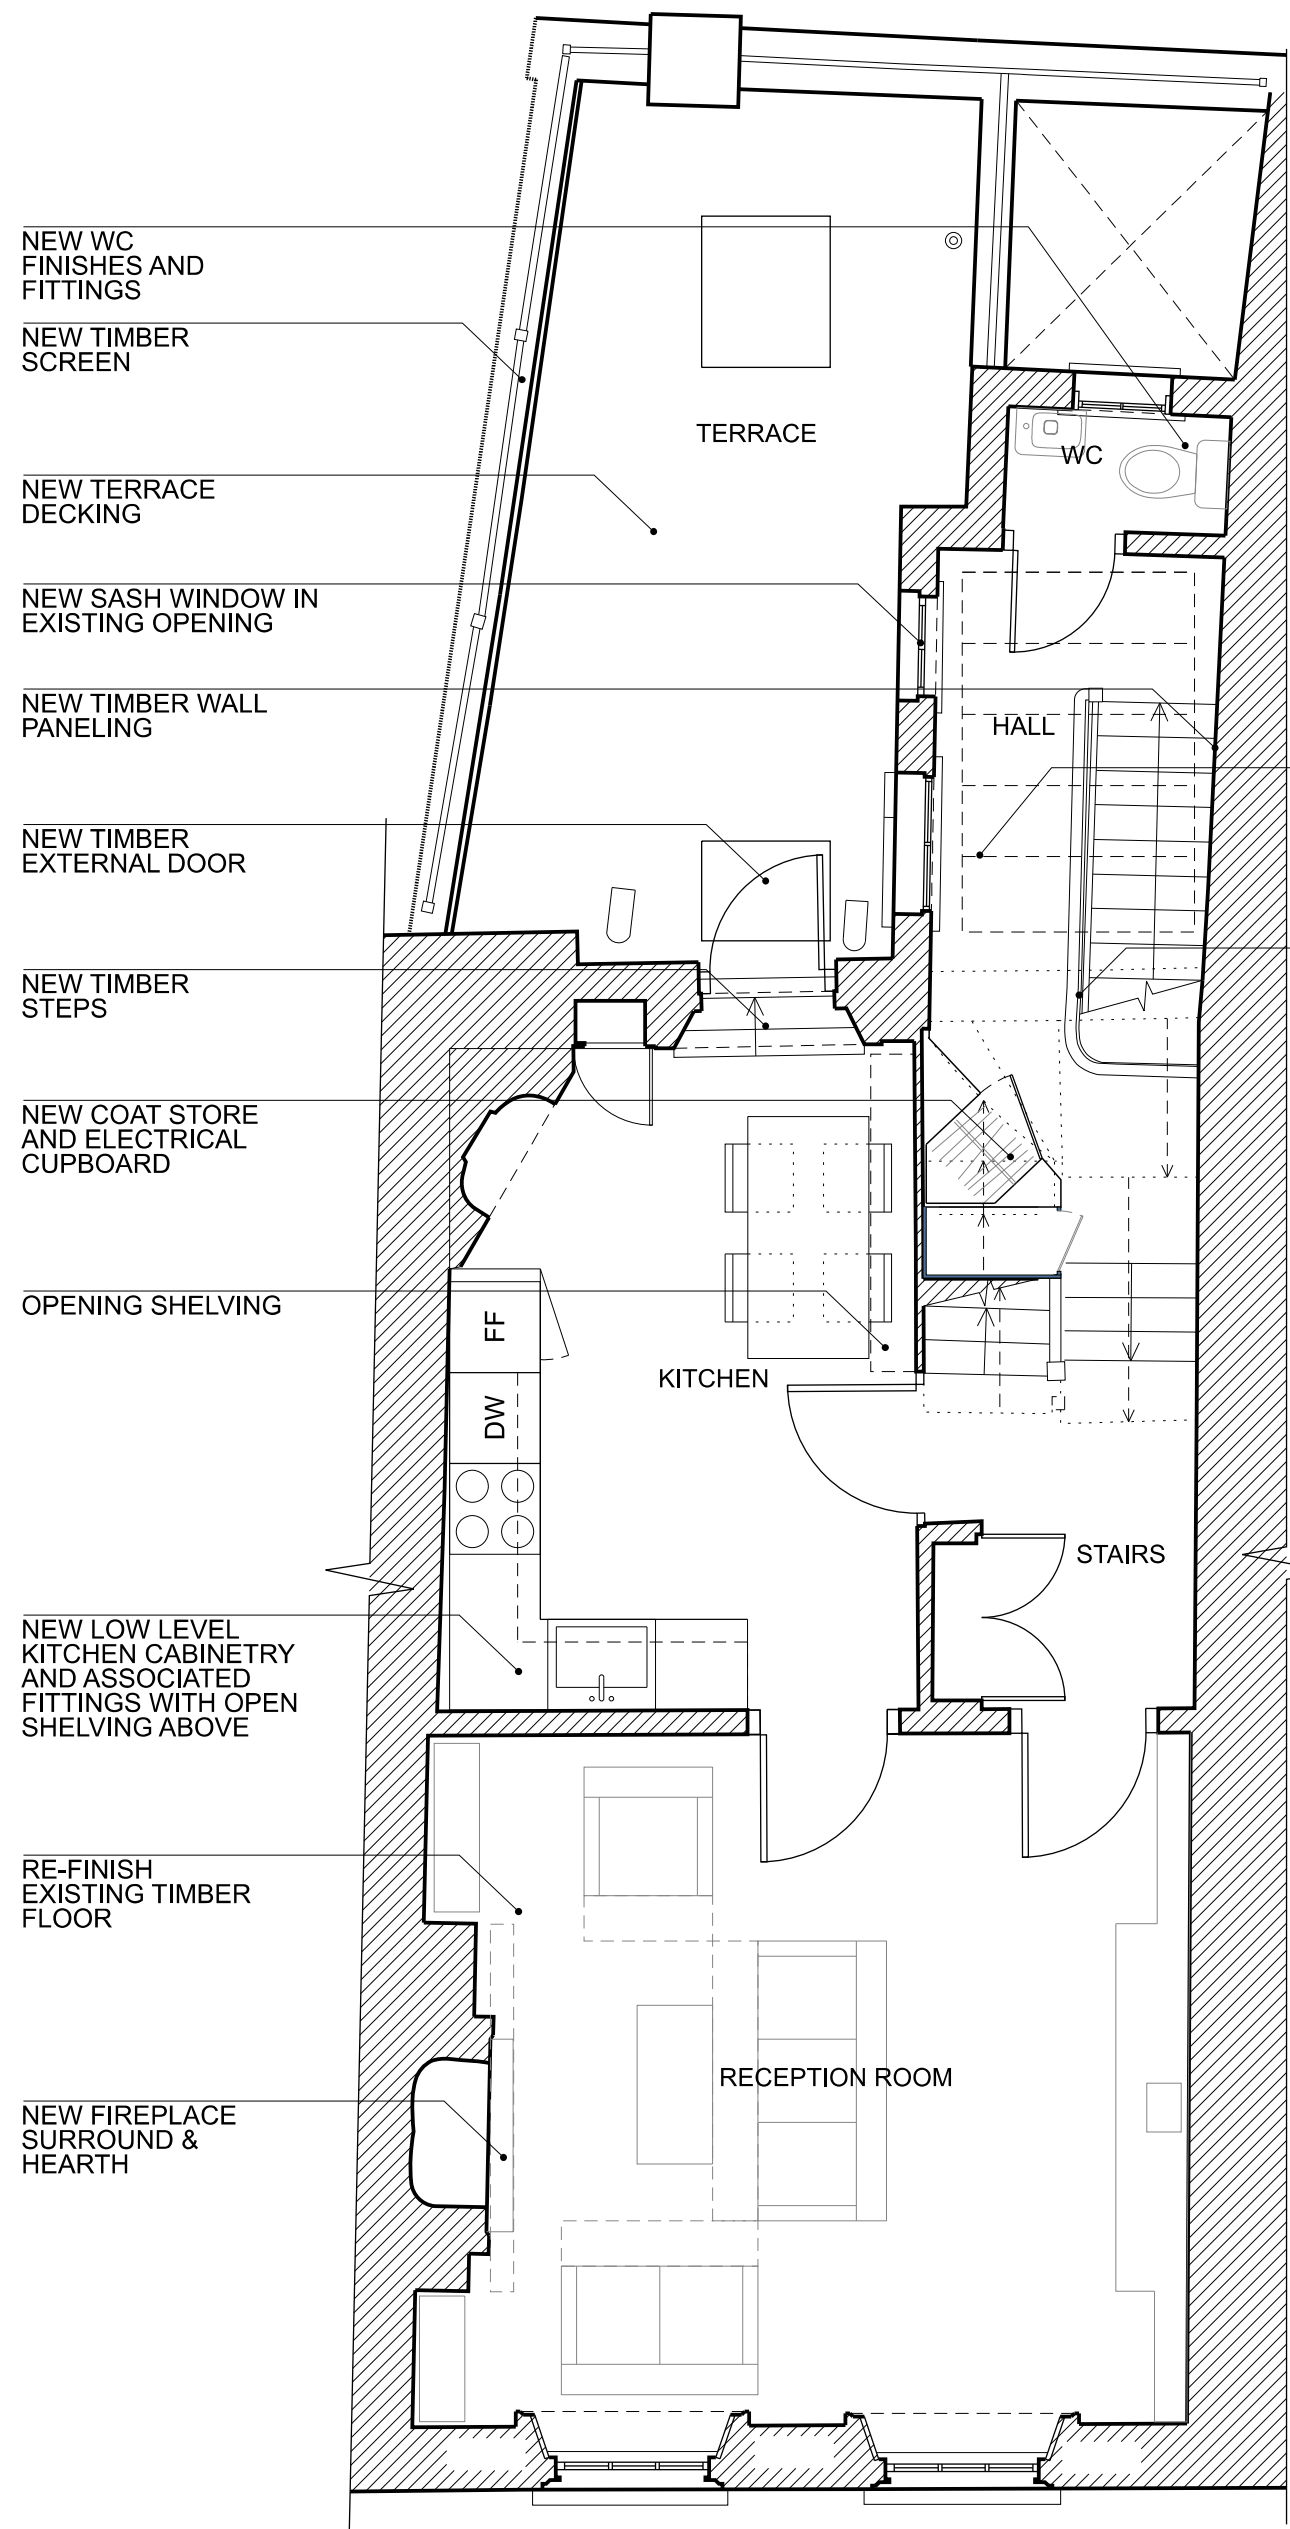


2

1:50 @ A1 | 1:100 @ A3  
FIRST FLOOR

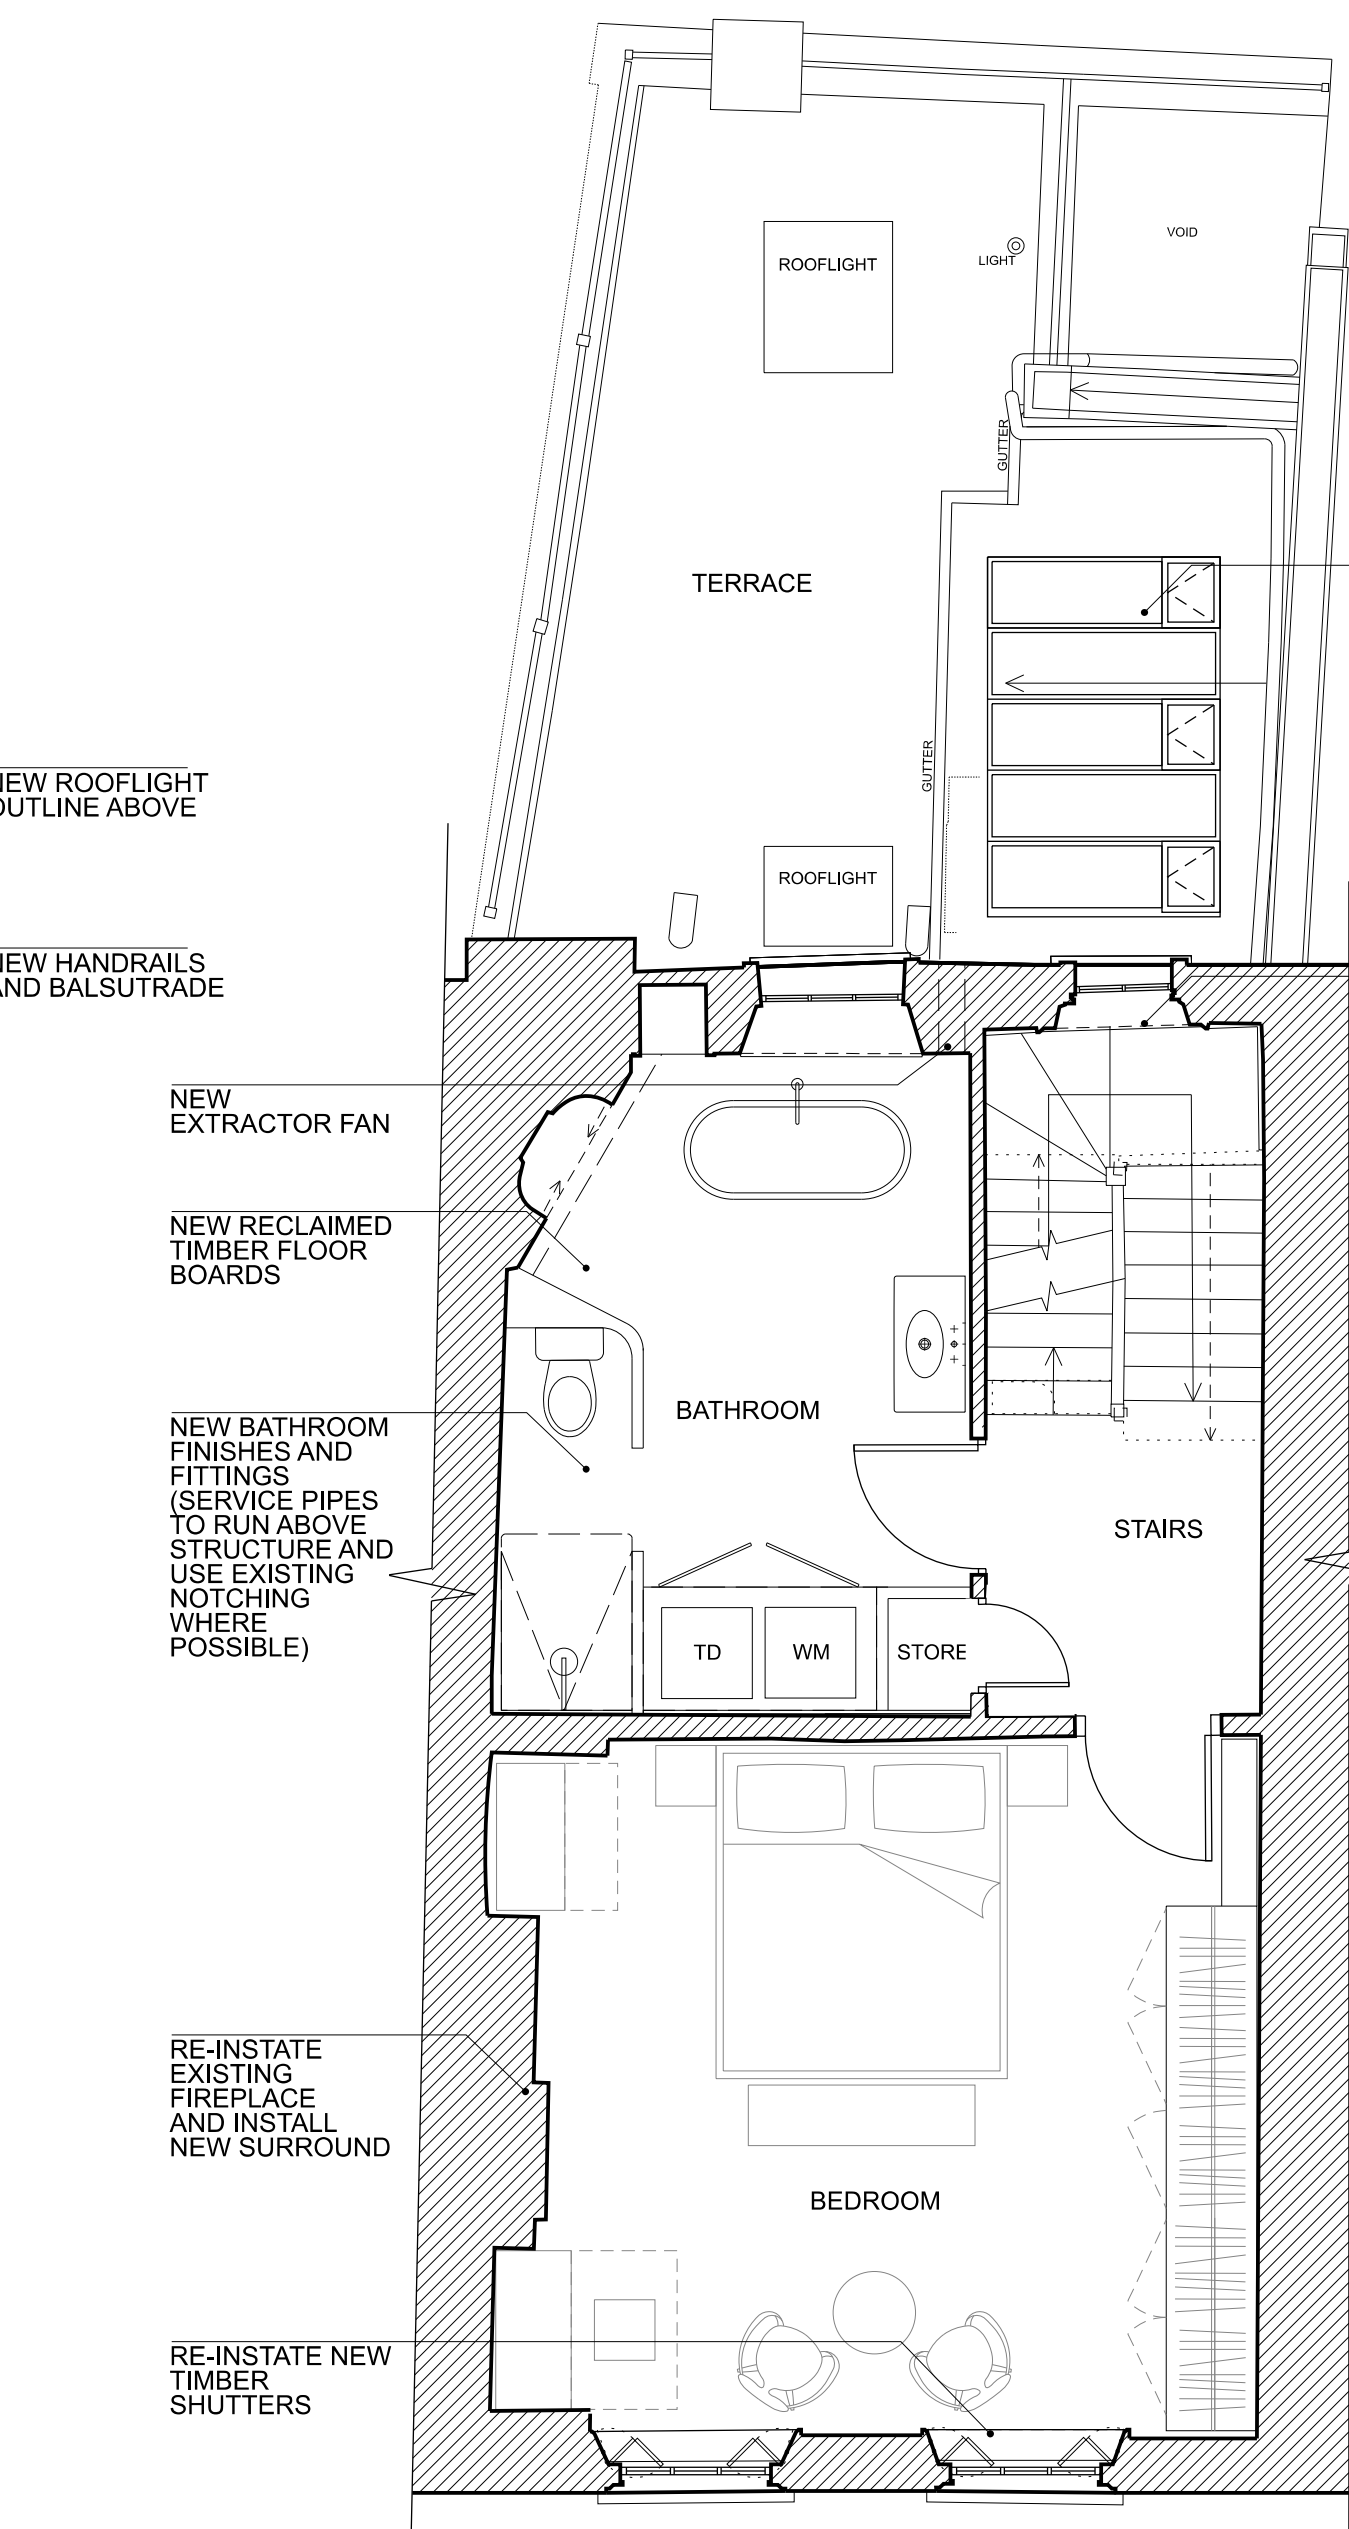


3

1:50 @ A1 | 1:100 @ A3  
SECOND FLOOR

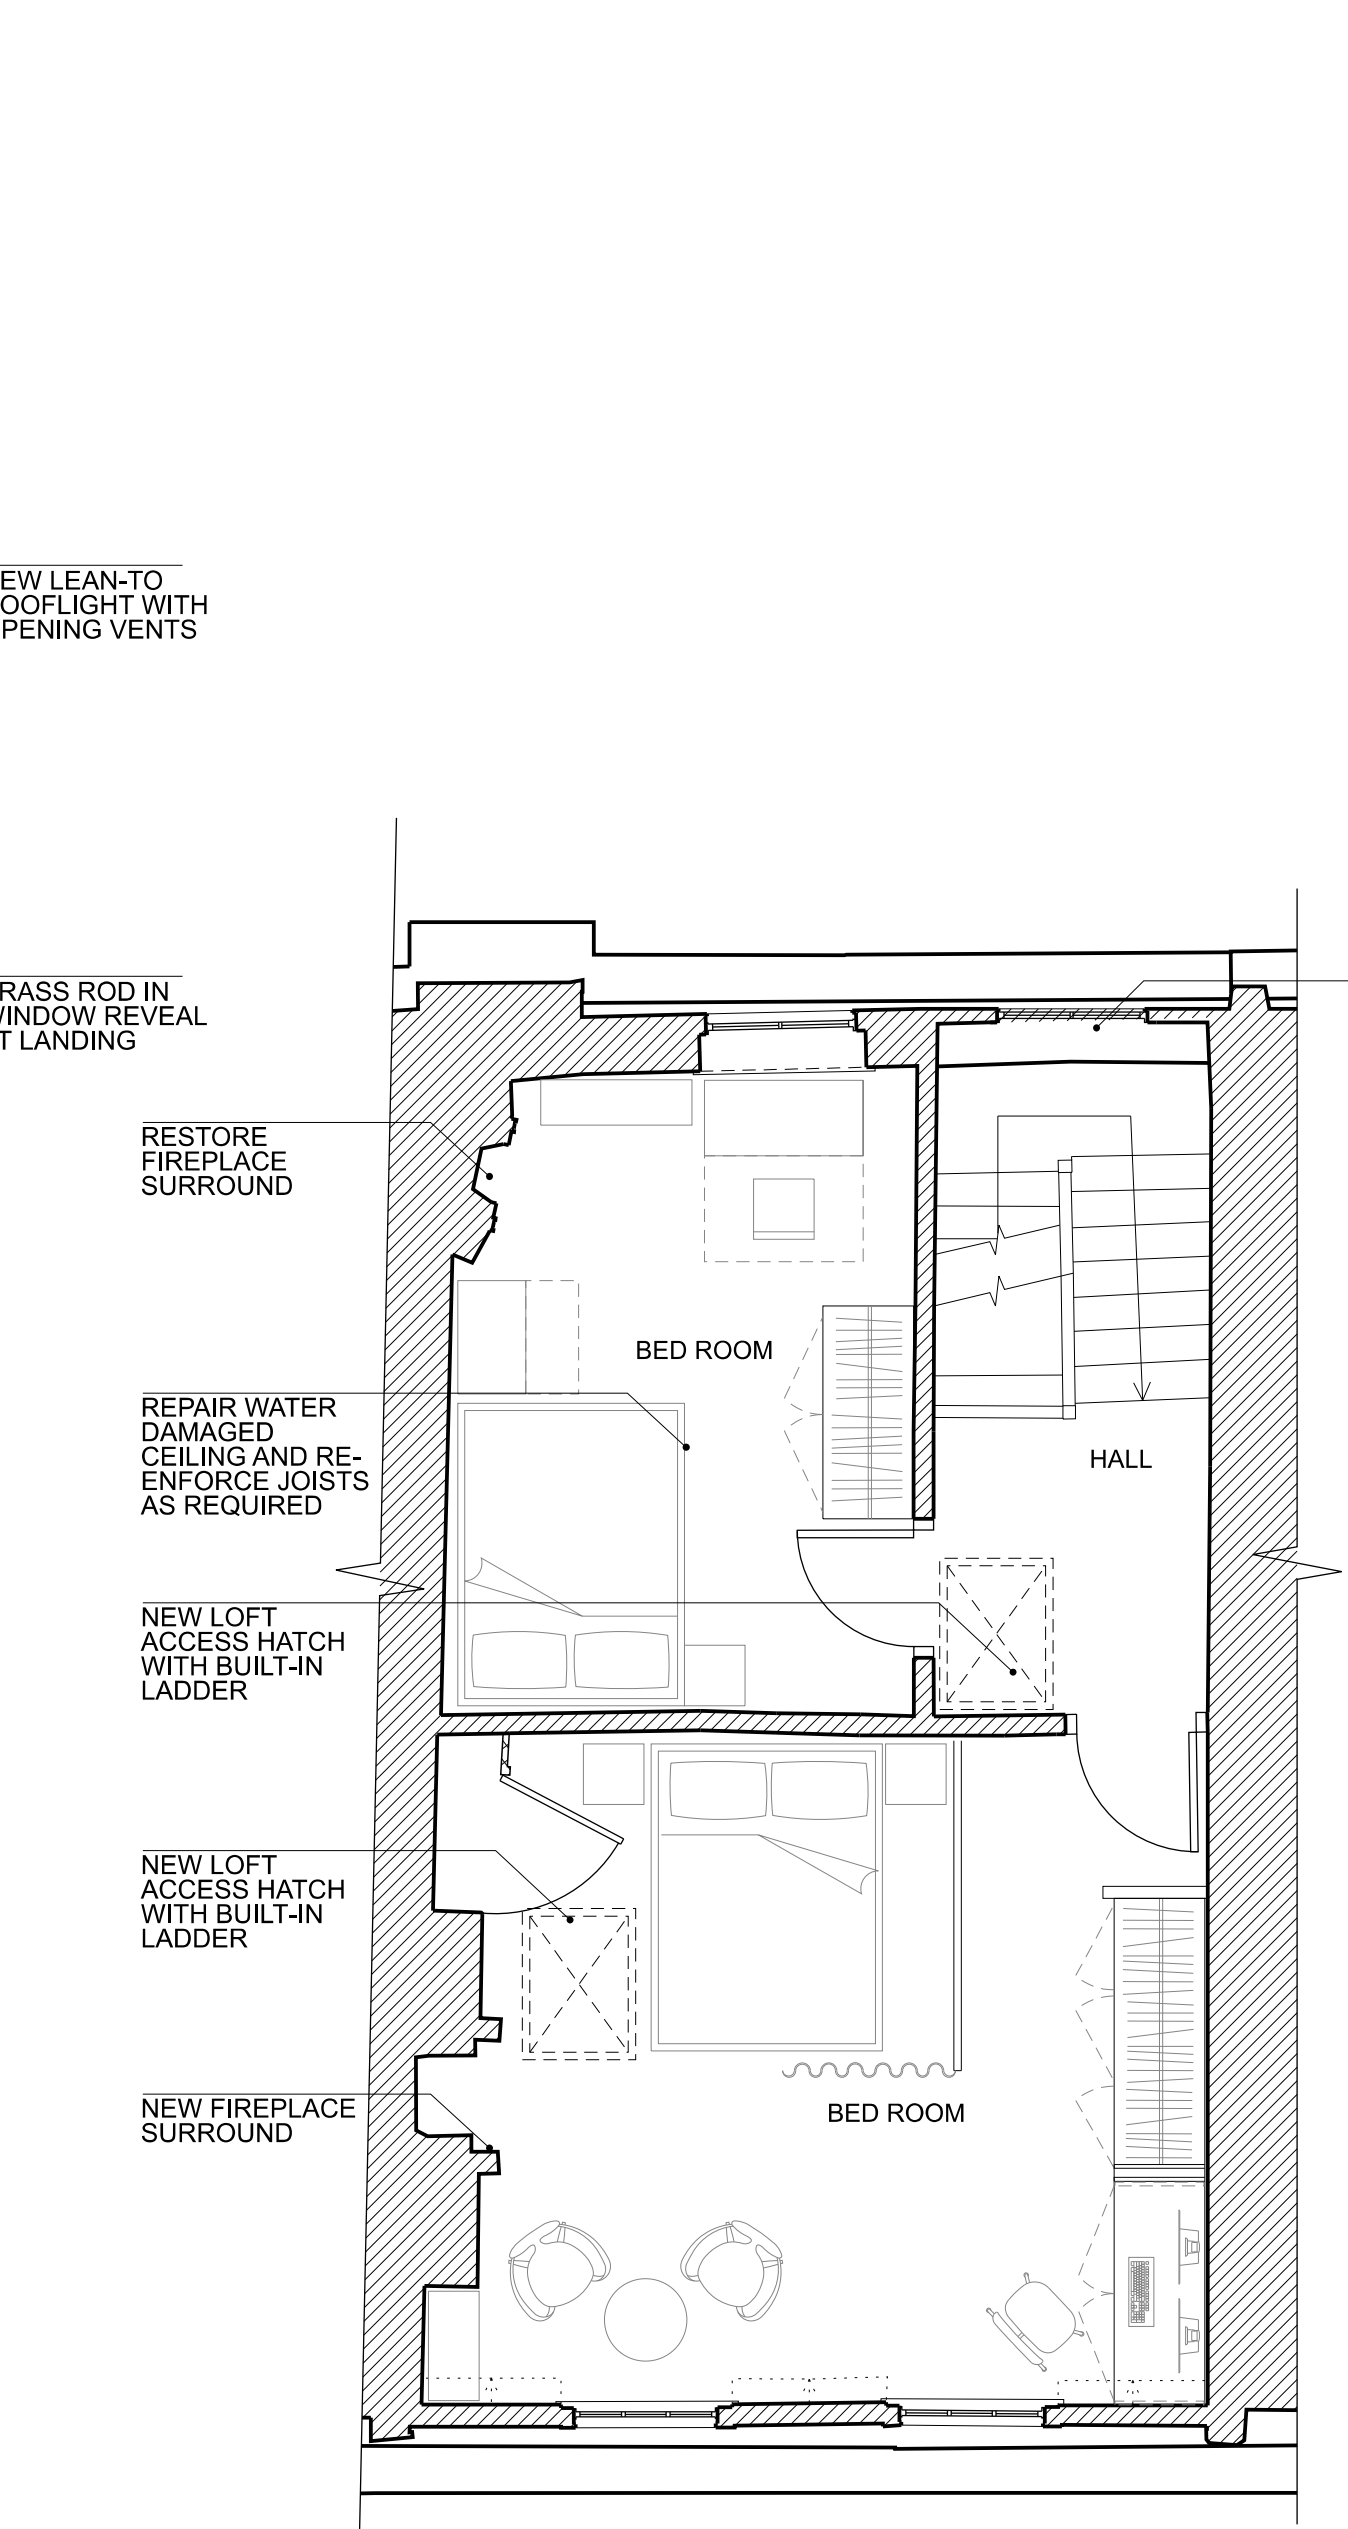

4

1:50 @ A1 | 1:100 @ A3  
THIRD FLOOR

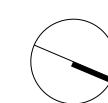

0 1 2 3 4 5 6 7 8 9 10

SCALE IN METRES @ 1:50

Rev	Date	Notes	Int.
00	05.07.2024	PLANNING	TM

Client / Project:  
87 LEATHER LANE, LONDON  
EC1N 7TS

Drawing Title:  
PROPOSED FLOOR PLANS

Status:					
PLANNING					
Date	Drawn	Check	Scale		
AUG 2024	TM	YK	Scale 50 @ A1	Scale 100 @ A3	
Project No.	Unit / Block	CI / SFB Code	Type & Number	Revision	Letter
0514	A	10	1000	00	

CHRISDYSON  
ARCHITECTS

Chris Dyson Architects LLP, 1 Fashion St, London E1 6LY  
+44 (0)20 7247 1816 www.chrisdyson.co.uk