




3 Proposed First Floor Plan
1:100 @ A3

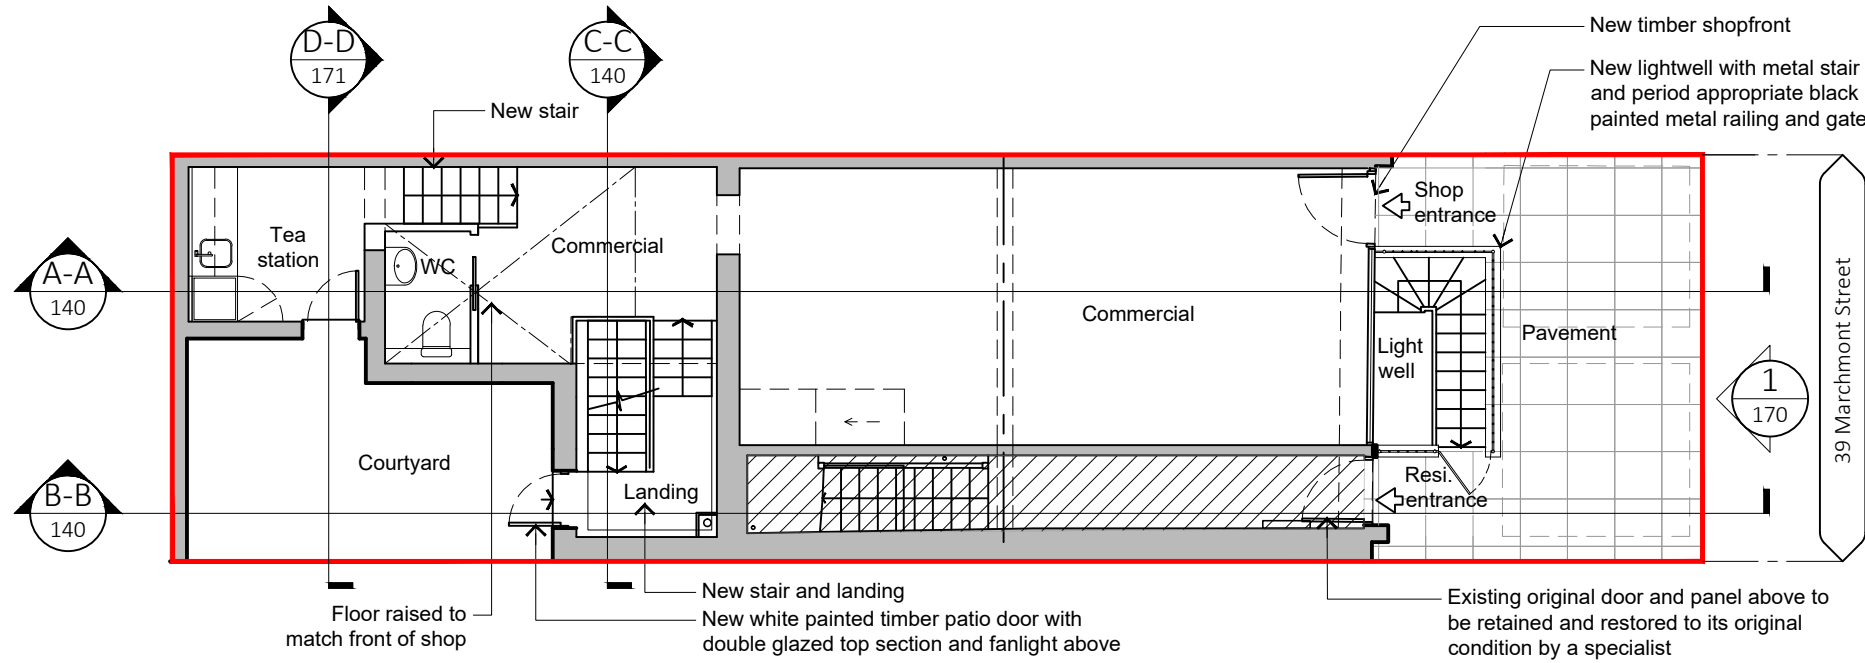

2 Proposed Ground Floor Plan
1:100 @ A3

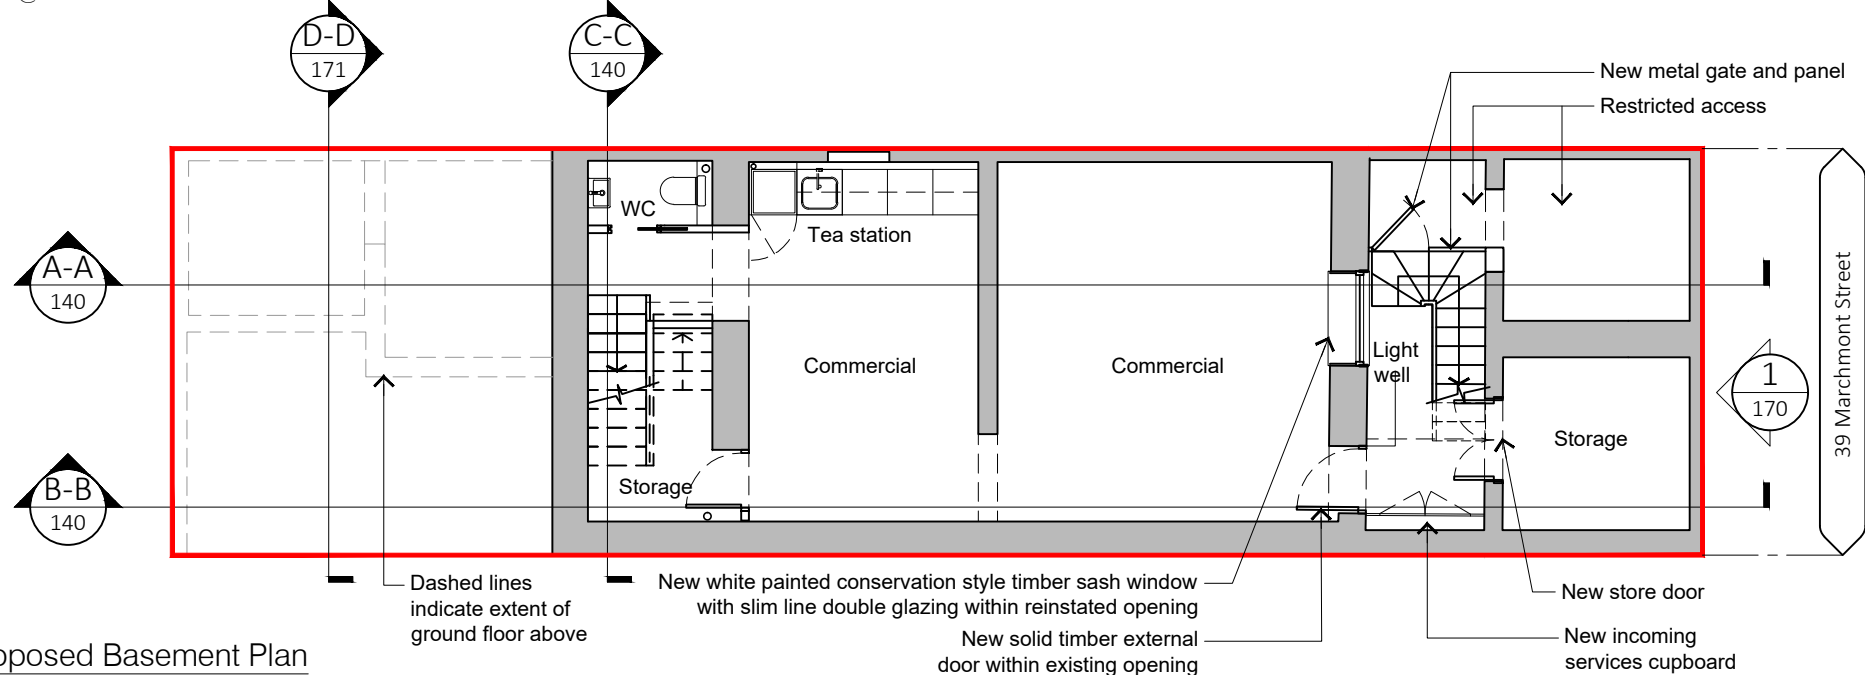

1 Proposed Basement Plan
1:100 @ A3

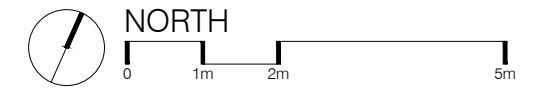

GENERAL NOTES

- A. Do not scale from this drawing. Check all dimensions and conditions on site. As Existing drawings are based on survey information supplied/produced by the client.
- B. Drawings issued for planning purposes only.

KEY:

- Indicates site boundary
- Indicates existing building fabric
- Indicates new building fabric
- Indicates areas excluded from this application

P06	24.09.04	BD/YB LG	Issued for planning purposes
P05	24.07.29	YB LG	Minor amendment
P04	24.07.12	YB LG	Further details/information added
P03	24.06.26	BD/YB LG	Minor change. Issued for comments
P02	24.06.13	bd yb	Minor change to internal stair. Issued to BC for comments
P01	24.06.13	bd yb	Draft issue for client review/comments

PLANNING



client	39 Marchmont Street, London, WC1N 1AP
project name	39 Marchmont Street, London, WC1N 1AP
drawing title	Proposed Floor Plans
scale	A3 (Published for Work Stage 3)
scale	1:100@A3

PROJECT	ORIGINATOR	FUNCTION	SPATIAL	TYPE	ROLE	NUMBER	REV
24002	MA	PL1	ZZ	DR	A	110	P06

©2022 do not scale from drawing, report discrepancies immediately