



3 Existing First Floor Plan  
1:100 @ A3 (1:50@A1)

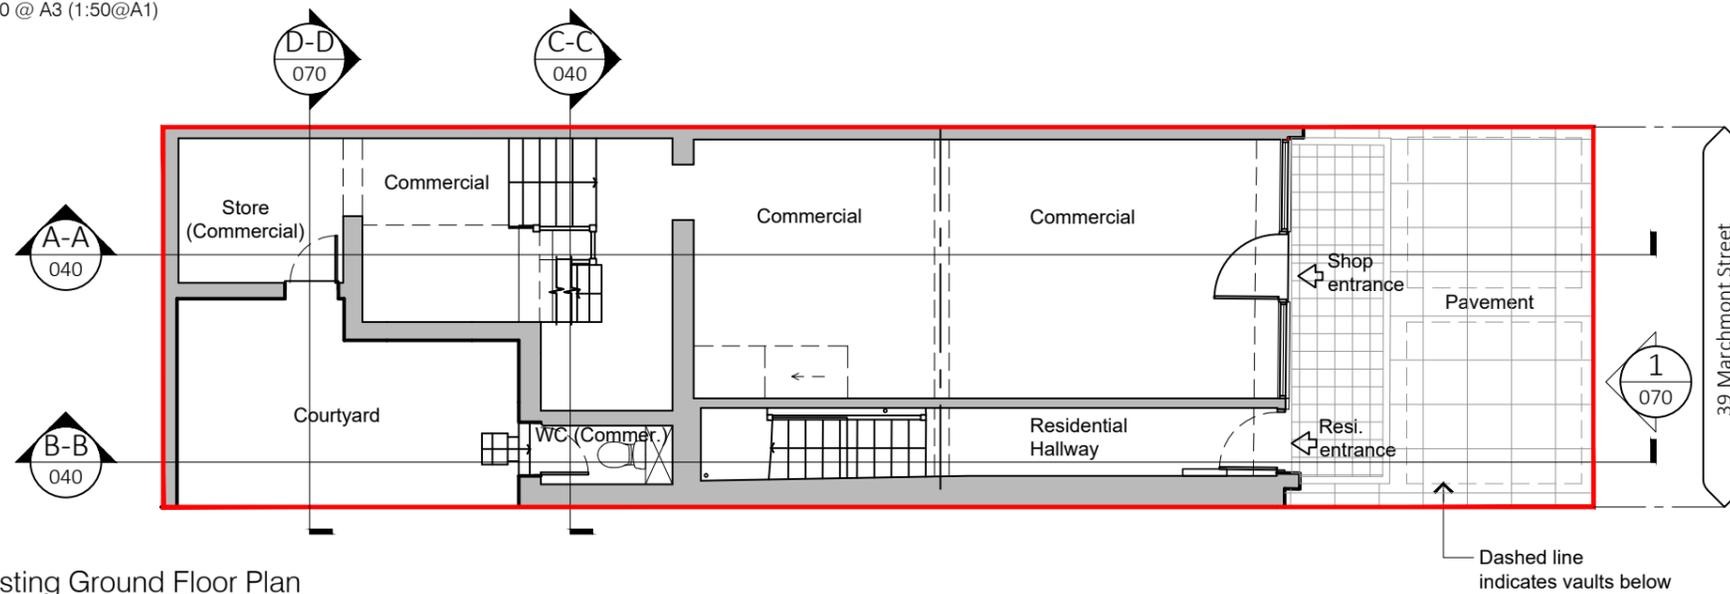

2 Existing Ground Floor Plan  
1:100 @ A3 (1:50@A1)

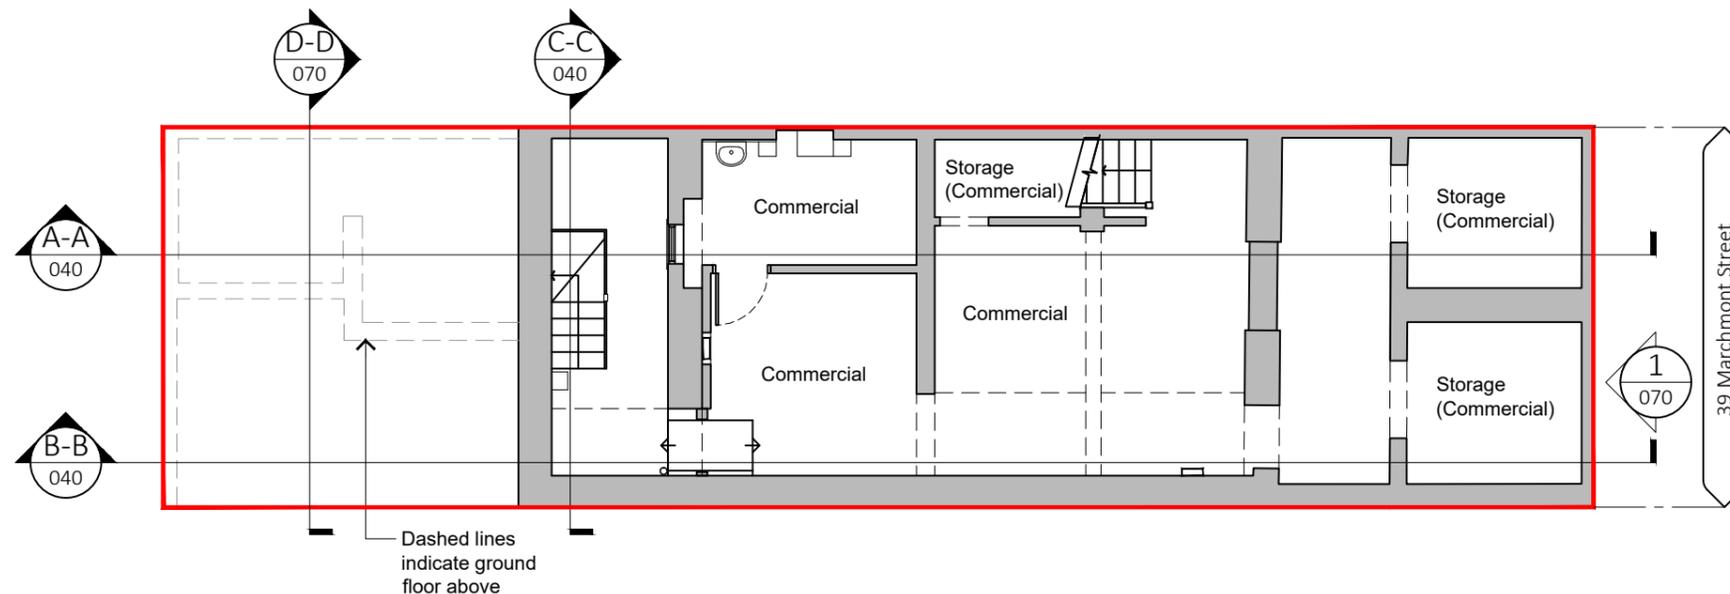

1 Existing Basement Plan  
1:100 @ A3 (1:50@A1)

GENERAL NOTES

- A. Do not scale from this drawing. Check all dimensions and conditions on site. As Existing drawings are based on survey information supplied/produced by the client.
- B. Drawings issued for planning purposes only.

KEY:

- Indicates Site Boundary
- Indicates existing building fabric
- Indicates areas excluded from this application

rev	date	drawn	checked	description
P04	24.09.04	BD/YB	LG	Issued for planning purposes
P03	24.08.29	BD	LG	Minor amendments
P02	24.07.12	YB	LG	Further details/information added
P01	24.06.26	BD/YB	LG	Initial issue for information/comment

PLANNING



client: Fortune Green CAPITAL  
project name: 39 Marchmont Street, London, WC1N 1AP  
drawing title: Existing Floor Plans  
drawing: A3 (Published for Work Stage 3)  
scale: 1:100@A3 (1:50@A1)

PROJECT	ORIGINATOR	FUNCTION	SPATIAL	TYPE	ROLE	NUMBER	REV
24002	MA	PL1	ZZ	DR	A	010	P04