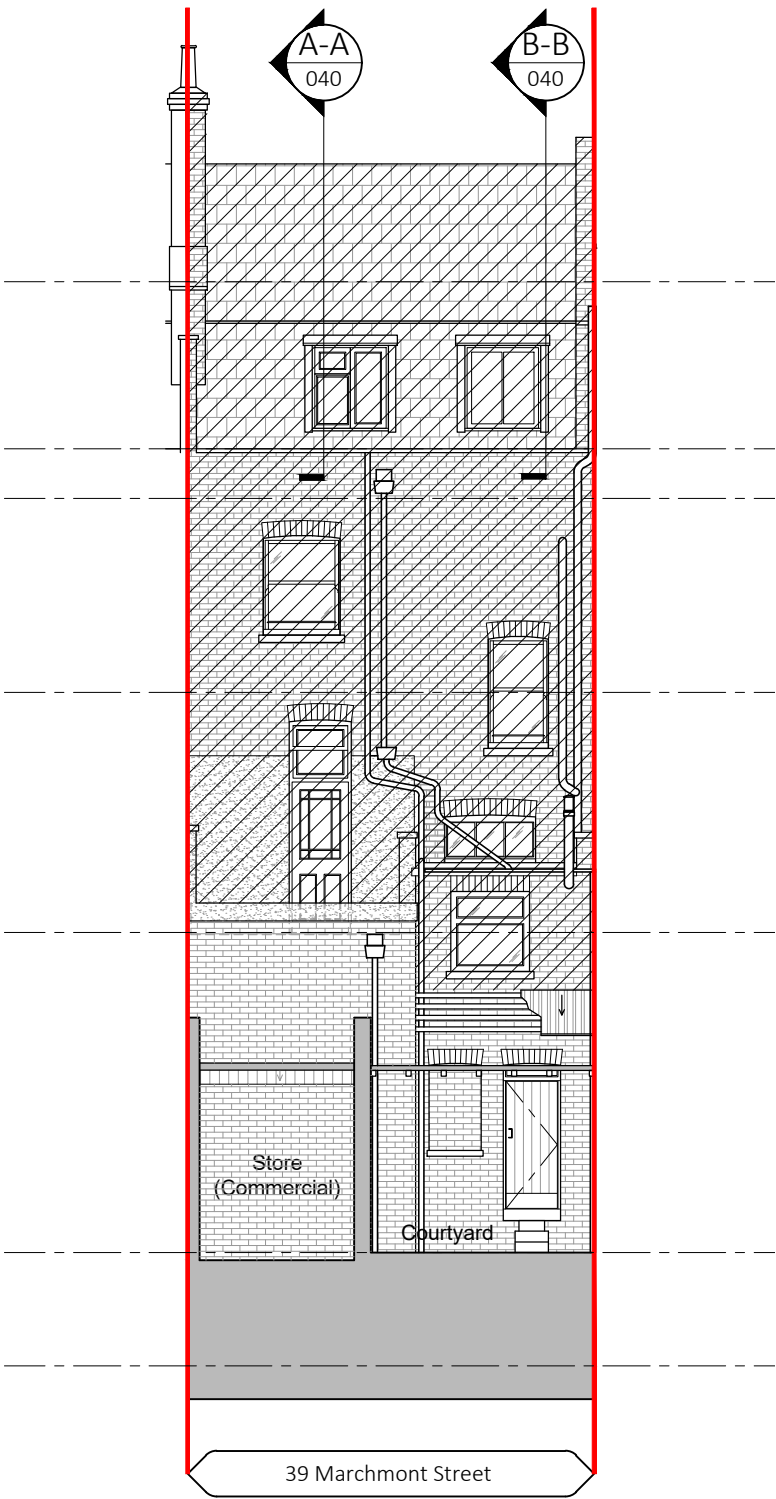


1 Existing Front Elevation
1:100 @ A3 (1:50@A1)


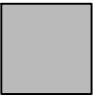



2 Existing Section D-D/ Existing Rear Elevation
1:100 @ A3 (1:50@A1)

GENERAL NOTES

- A. Do not scale from this drawing. Check all dimensions and conditions on site. As Existing drawings are based on survey information supplied/produced by the client.
- B. Drawings issued for planning purposes only.

KEY:

-  Indicates Site Boundary
-  Indicates existing building fabric
-  Indicates areas excluded from this application

P03	24.09.04	Issued for planning purposes
	BD/YB LG	
P02	24.07.12	Further details/information added
	YB LG	
P01	24.06.26	Initial issue for information/comment
	BD/YB LG	
rev	date	description
	drawn	checked

stage

PLANNING



client	project name
	39 Marchmont Street, London, WC1N 1AP
	drawing title
	Existing Front Elevation & Section D-D/ Rear Elevation
	A3 (Published for Work Stage 3)
	scale
	1:100@A3 (1:50@A1)

PROJECT	ORIGINATOR	FUNCTION	SPATIAL	TYPE	ROLE	NUMBER	REV
24002	MA	PL1	XX	DR	A	070	P03