

GENERAL NOTES


- A. Do not scale from this drawing. Check all dimensions and conditions on site. As Existing drawings are based on survey information supplied/produced by the client.
- B. Drawings issued for planning purposes only.

KEY:

Indicates site boundary

Indicates existing building fabric


Indicates areas excluded from this application

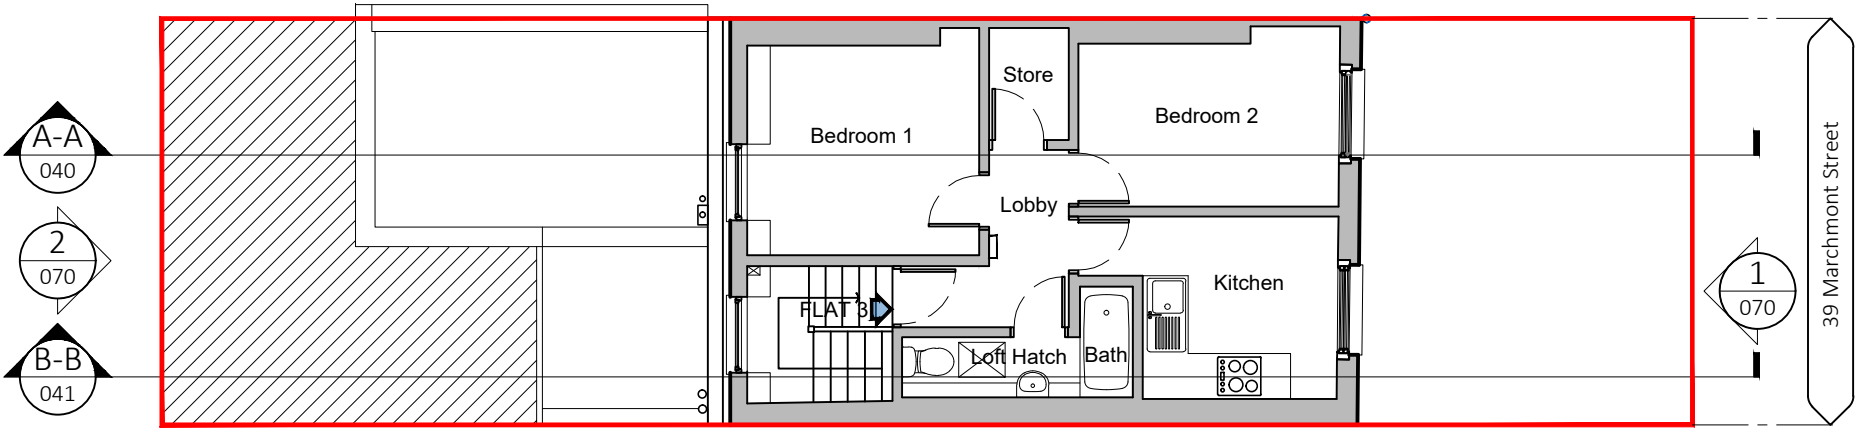

1

Existing Third Floor Plan

1:100 @ A3 (1:50@A1)

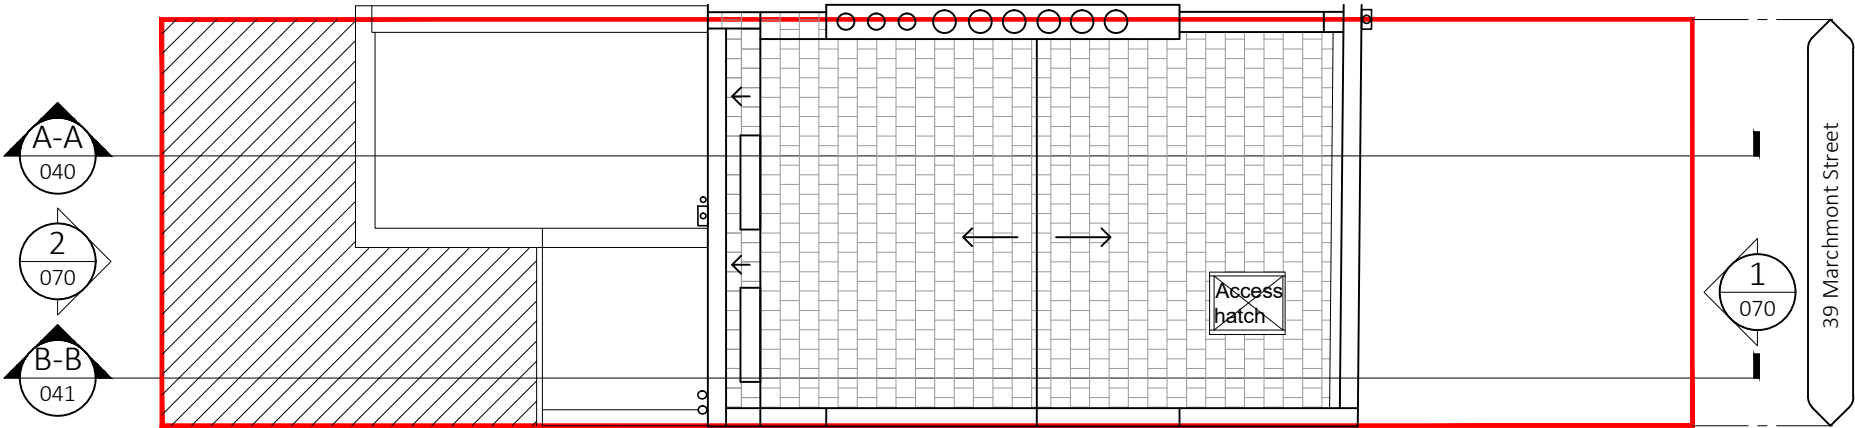

2

Existing Roof Plan

1:100 @ A3 (1:50@A1)

P02	16.08.2024	bd	Ig	Roof lights removed
P01	14.08.2024	yb	Ig	First Issue for comments/review
rev	date	drawn	checked	description
stage				

INFORMATION

Fortune Green
CAPITAL

MDLR
Architects

50 Little Yard
London, SE17 3GA
t: +44 (0)20 7703 0124
e: info@mdlr-architects.co.uk
www.mdlr-architects.co.uk

client

project name

drawing title

scale

39 Marchmont Street, London, WC1N 1AP

Existing Third and Roof Plans

S3 (Suitable for Review & Comment)

1:100@A3 (1:50@A1)

PROJECT	ORIGINATOR	FUNCTION	SPATIAL	TYPE	ROLE	NUMBER	REV
24002	MA	PL2	ZZ	DR	A	012	P02

©2022 do not scale from drawing, report discrepancies immediately