


GENERAL NOTES


- A. Do not scale from this drawing. Check all dimensions and conditions on site. As Existing drawings are based on survey information supplied/produced by the client.
- B. Drawings issued for planning purposes only

KEY:

- Indicates site boundary
- Indicates existing building fabric
- Indicates new building fabric
- Indicates areas excluded from this application

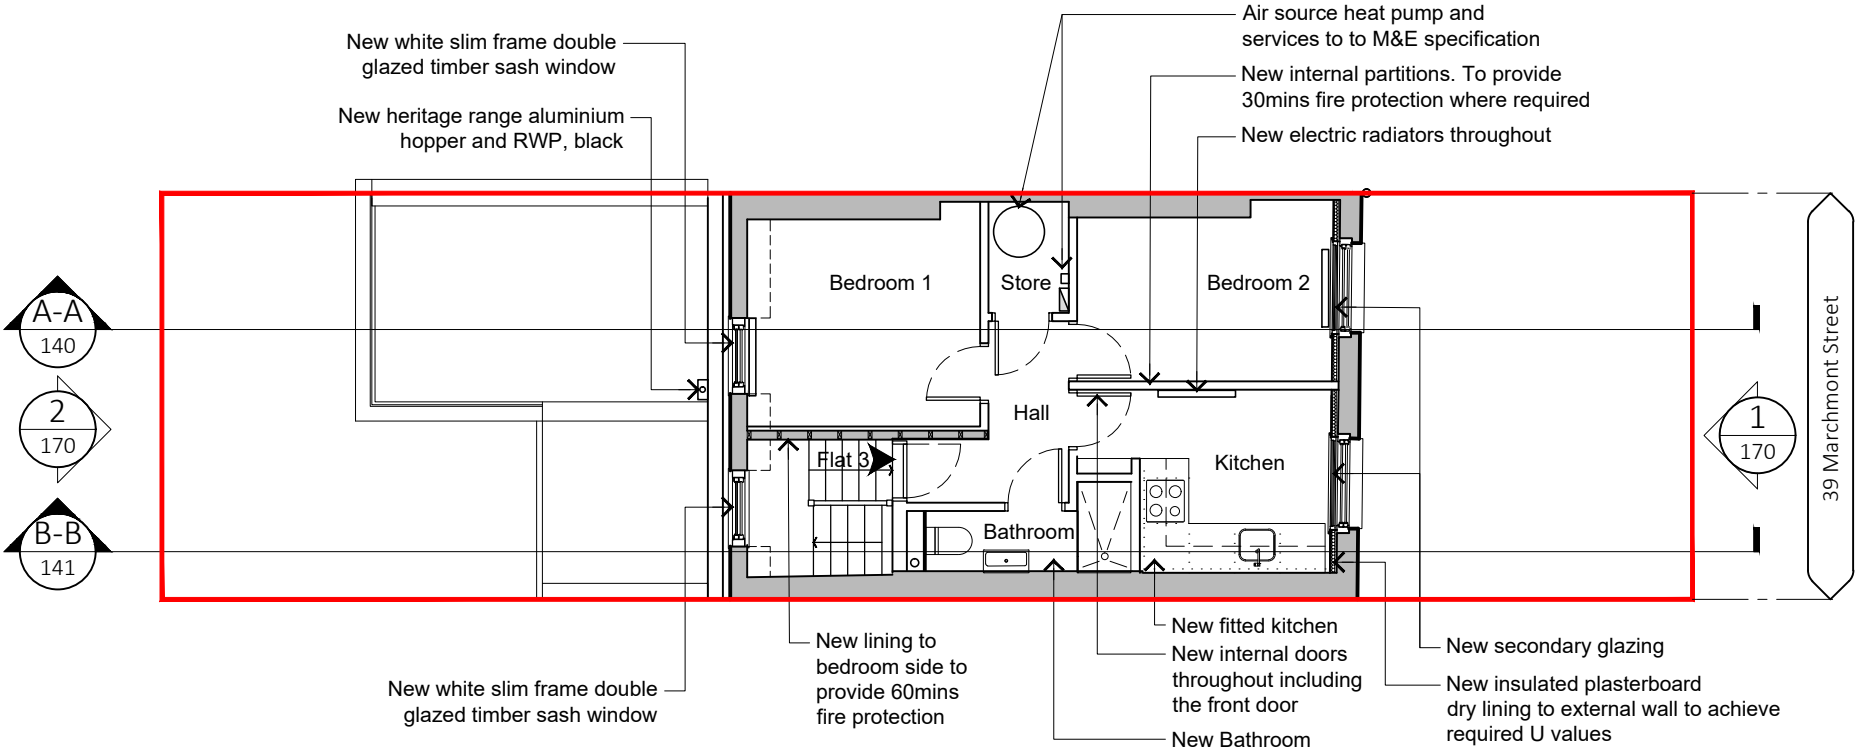

1 Proposed Third Floor Plan  
1:100 @ A3 (1:50@A1)

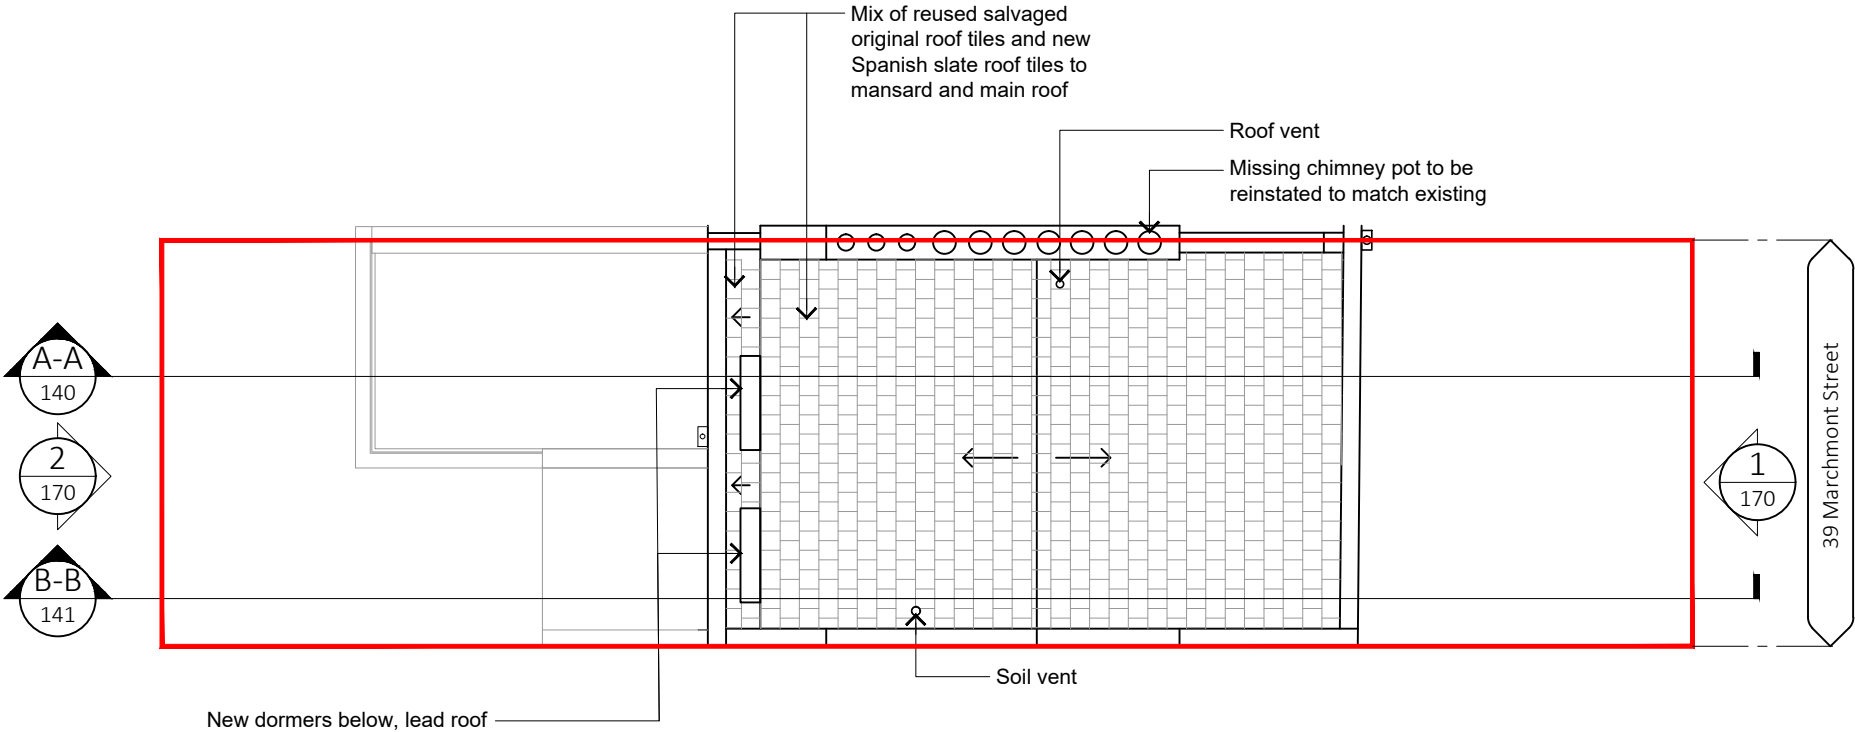

2 Proposed Roof Plan  
1:100 @ A3 (1:50@A1)

P01	14.08.2024	First Issue for comments/review
rev	yb lg	description
	date	
	drawn	checked
stage		

INFORMATION

**MDLR Architects**  
50 Little Yard  
London, SE17 3QA  
t: +44 (0)20 7703 0124  
e: info@mdlr-architects.co.uk  
www.mdlr-architects.co.uk

client

project name  
39 Marchmont Street, London, WC1N 1AP

drawing title  
Proposed Third and Roof Plans

S3 (Suitable for Review & Comment)

Scale  
1:100@A3 (1:50@A1)

PROJECT	ORIGINATOR	FUNCTION	SPATIAL	TYPE	ROLE	NUMBER	REV
24002	MA	PL2	ZZ	DR	A	112	P01