

GENERAL NOTES

- A. Do not scale from this drawing. Check all dimensions and conditions on site. As Existing drawings are based on survey information supplied/produced by the client.
- B. Drawings issued for planning purposes only.

KEY:

- Indicates site boundary
- Existing building fabric to be retained
- Existing finishes to be removed
- Existing building fabric to be removed
- Existing finishes to be demolished shown in elevation
- Elements of finishes already approved for removal (Application ref no 2024/0381/L)
- Indicates areas excluded from this application
- Indicates areas of historical value. To be retained and protected during demolition phase.

P02	16.08.2024	bd	Ig	Roof lights removed
P01	14.08.2024	yb	Ig	First Issue for comments/review
rev	date	drawn	checked	description

stage


INFORMATION




client	Fortune Green CAPITAL	project name	39 Marchmont Street, London, WC1N 1AP
drawing title	Demolition Third and Roof Plans	scale	S3 (Suitable for Review & Comment)
			1:100@A3 (1:50@A1)

PROJECT	ORIGINATOR	FUNCTION	SPATIAL	TYPE	ROLE	NUMBER	REV
24002	MA	PL2	ZZ	DR	A	022	P02

©2022 do not scale from drawing, report discrepancies immediately

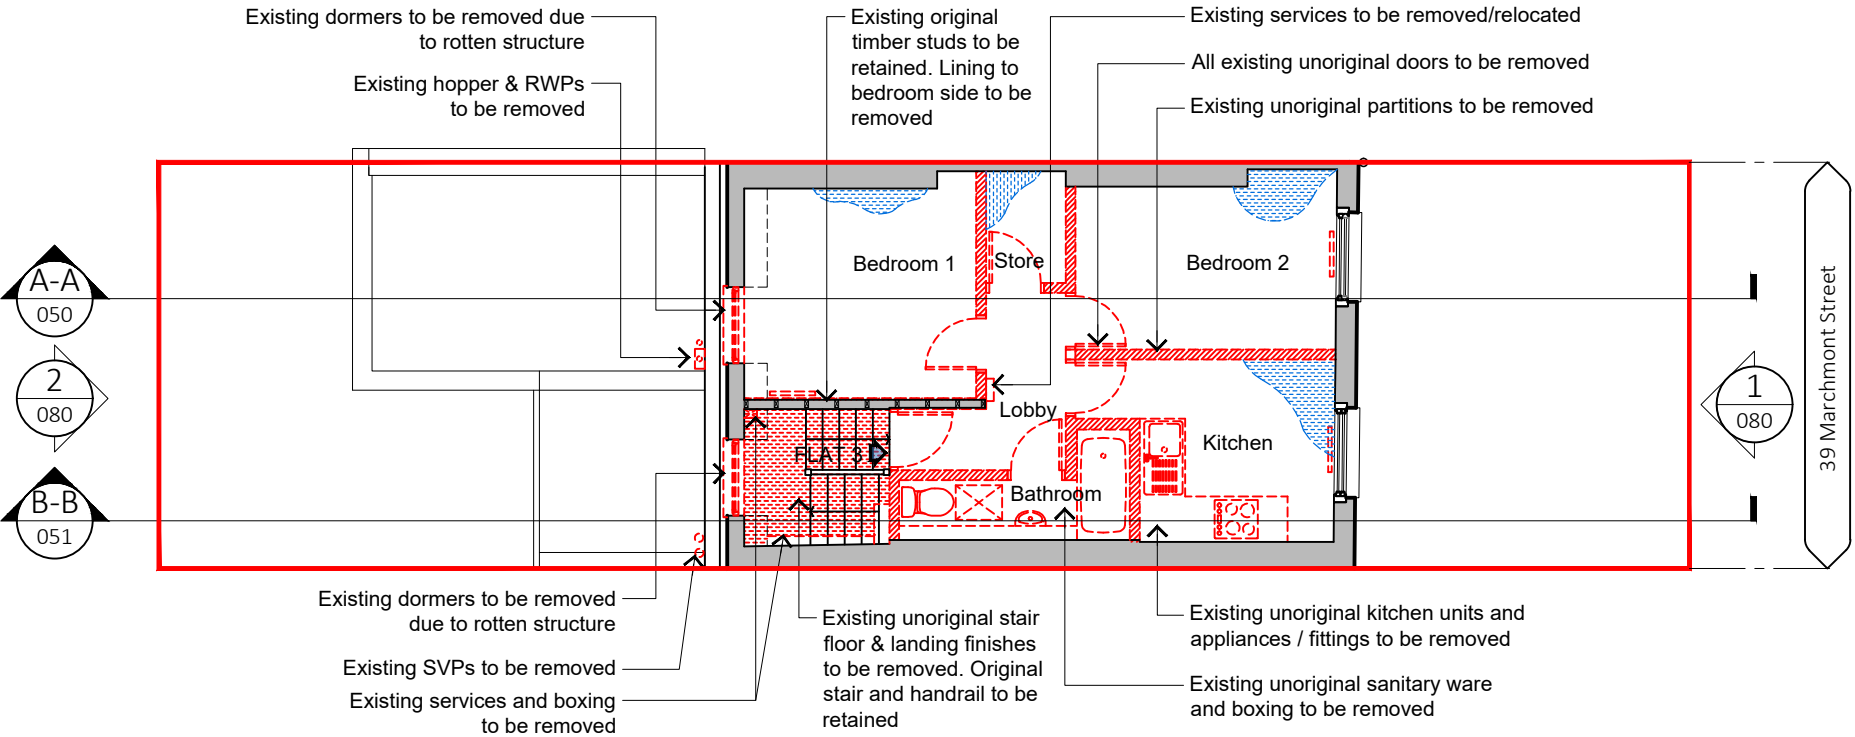

1 Demolition Third Floor Plan
1:100 @ A3 (1:50@A1)

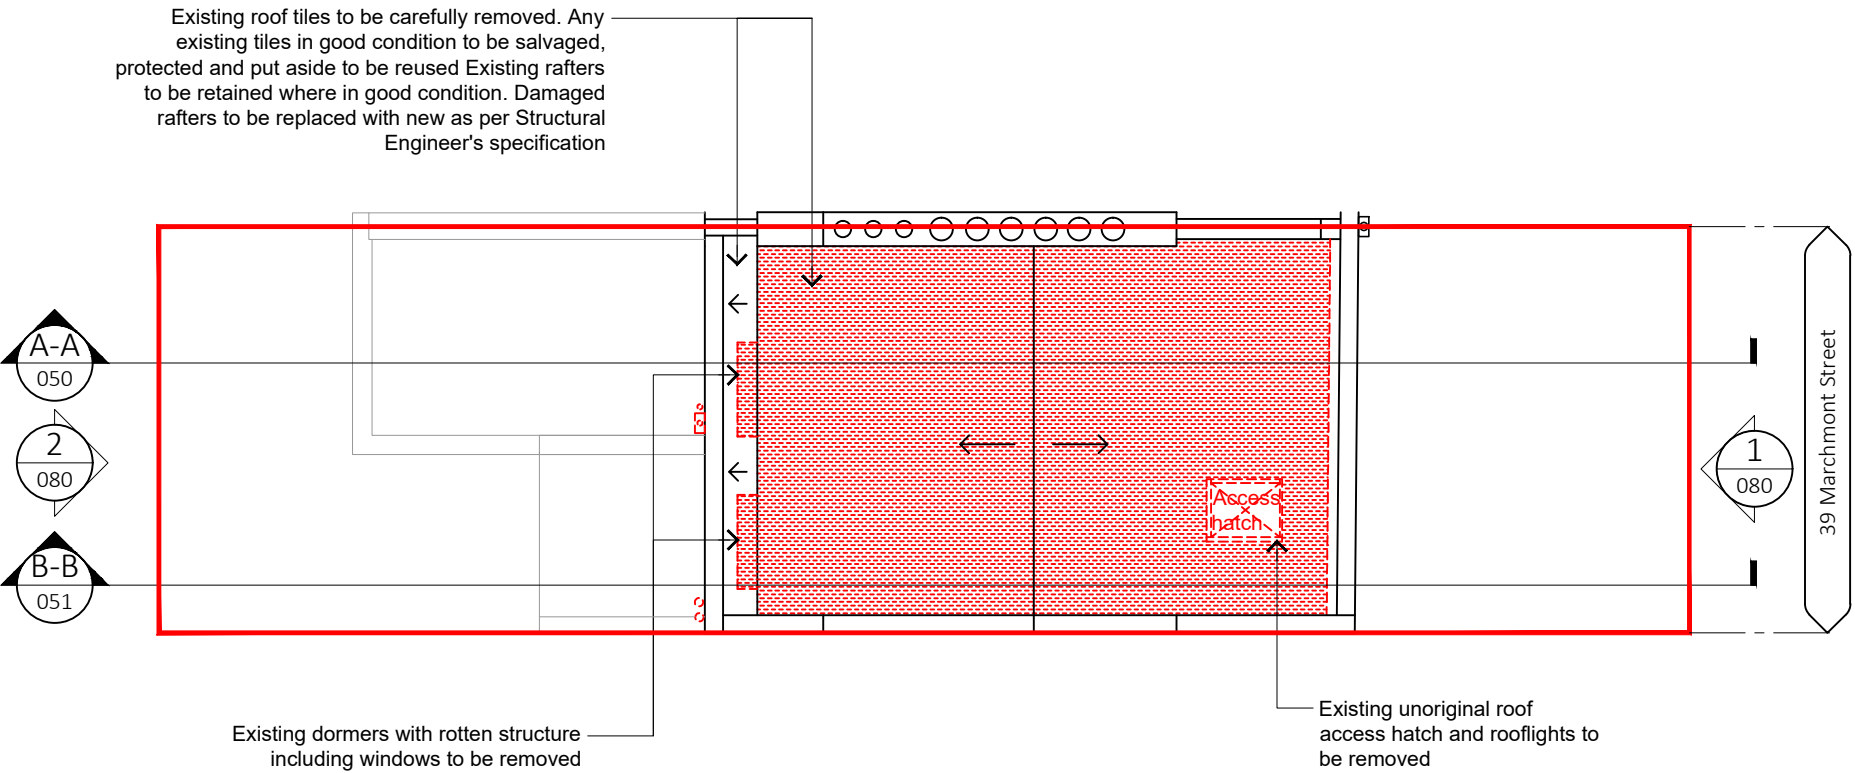

2 Demolition Roof Plan
1:100 @ A3 (1:50@A1)