


GENERAL NOTES


- A. Do not scale from this drawing. Check all dimensions and conditions on site. As Existing drawings are based on survey information supplied/produced by the client.
- B. Drawings issued for planning purposes only.

KEY:

- Indicates site boundary
- Existing building fabric to be retained
- Existing finishes to be removed
- Existing building fabric to be removed
- Existing finishes to be demolished shown in elevation
- Elements of finishes already approved for removal (Application ref no 2024/0381/L)
- Indicates areas excluded from this application
- Indicates areas of historical value. To be retained and protected during demolition phase.

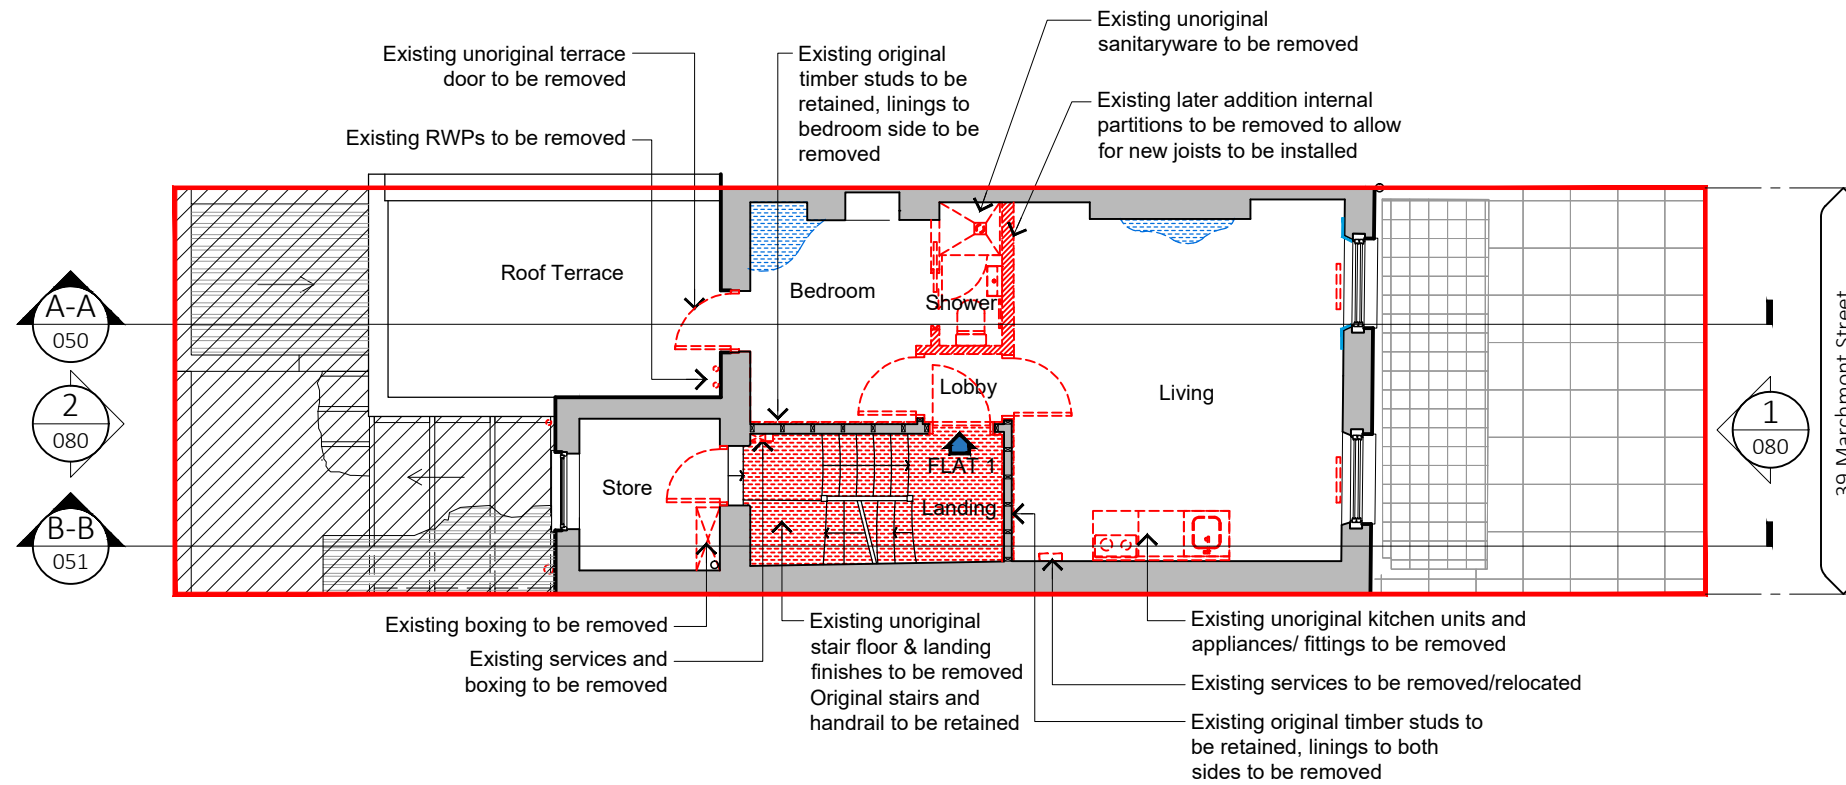

1 Demolition First Floor Plan
1:100 @ A3 (1:50@A1)

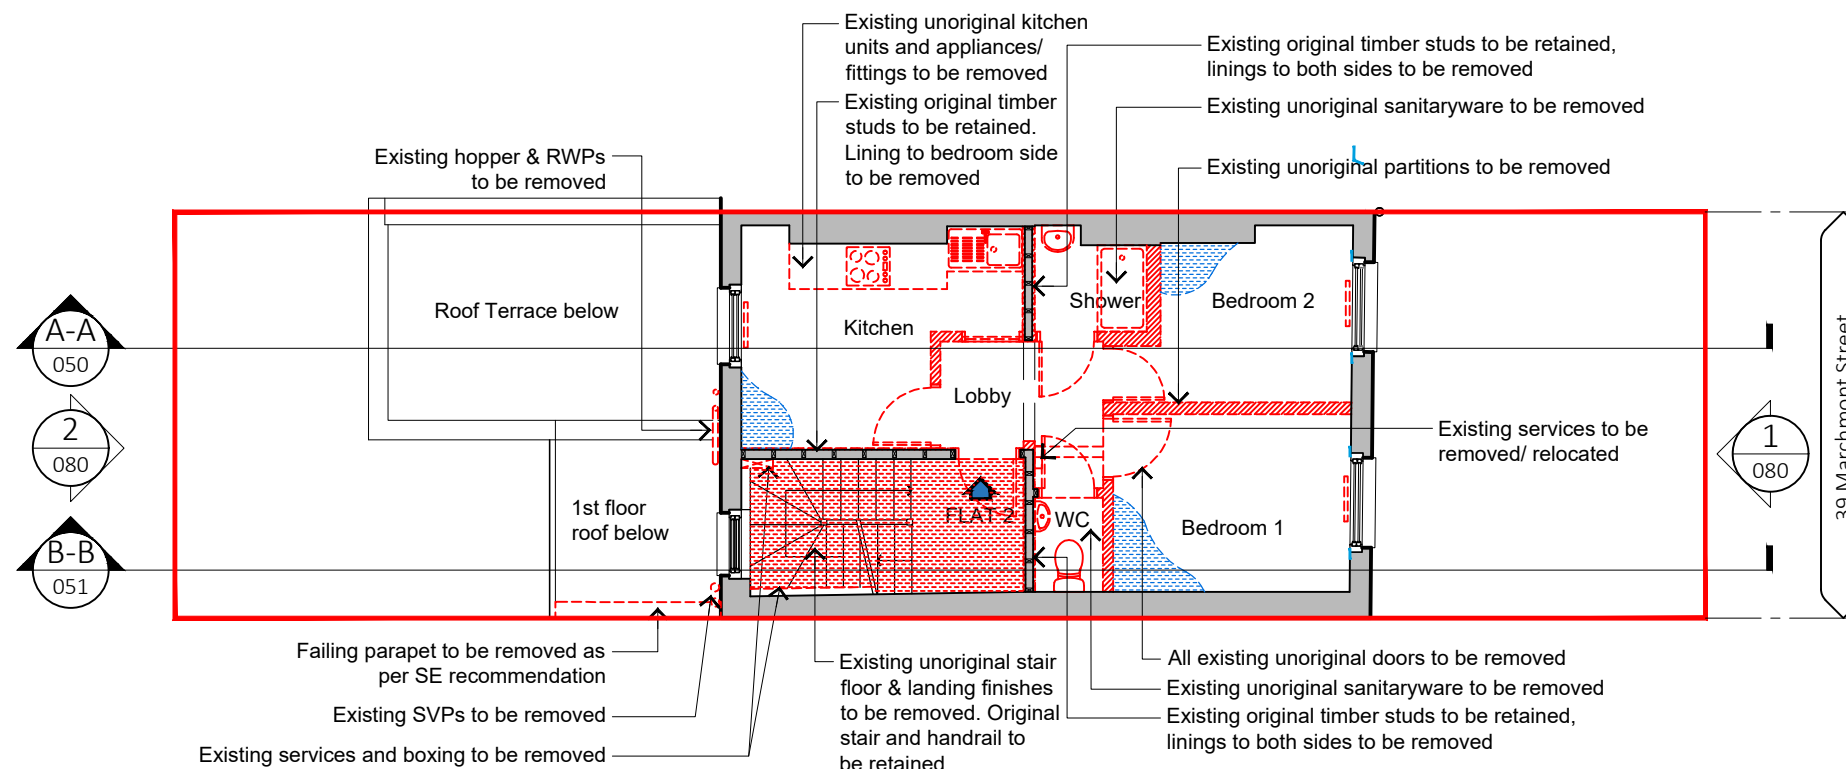

2 Demolition Second Floor Plan
1:100 @ A3 (1:50@A1)

rev	date	drawn	checked	description
P01	14.08.2024	yb	lg	First Issue for comments/review

INFORMATION



client	Fortune Green CAPITAL	project name	39 Marchmont Street, London, WC1N 1AP
drawing title	Demolition First and Second Floor Plans		
scale	S3 (Suitable for Review & Comment)		
scale	1:100@A3 (1:50@A1)		

PROJECT	ORIGINATOR	FUNCTION	SPATIAL	TYPE	ROLE	NUMBER	REV
24002	MA	PL2	ZZ	DR	A	021	P01

©2022 do not scale from drawing, report discrepancies immediately