



GENERAL NOTES

- A. Do not scale from this drawing. Check all dimensions and conditions on site. As Existing drawings are based on survey information supplied/produced by the client.
- B. Drawings issued for planning purposes only.

KEY:

- Indicates site boundary
- Indicates existing building fabric
- Indicates areas excluded from this application

stage	date	description
P02	16.08.2024	Roof lights removed
bd	lg	
P01	14.08.2024	First Issue for comments/review
rev	date	description
	drawn	checked


INFORMATION




client	Fortune Green CAPITAL
project name	39 Marchmont Street, London, WC1N 1AP
drawing title	Existing Front & Rear Elevations
scale	S3 (Suitable for Review & Comment)
scale	1:100@A3 (1:50@A1)

PROJECT	ORIGINATOR	FUNCTION	SPATIAL	TYPE	ROLE	NUMBER	REV
24002	MA	PL2	XX	DR	A	070	P02

©2022 do not scale from drawing, report discrepancies immediately

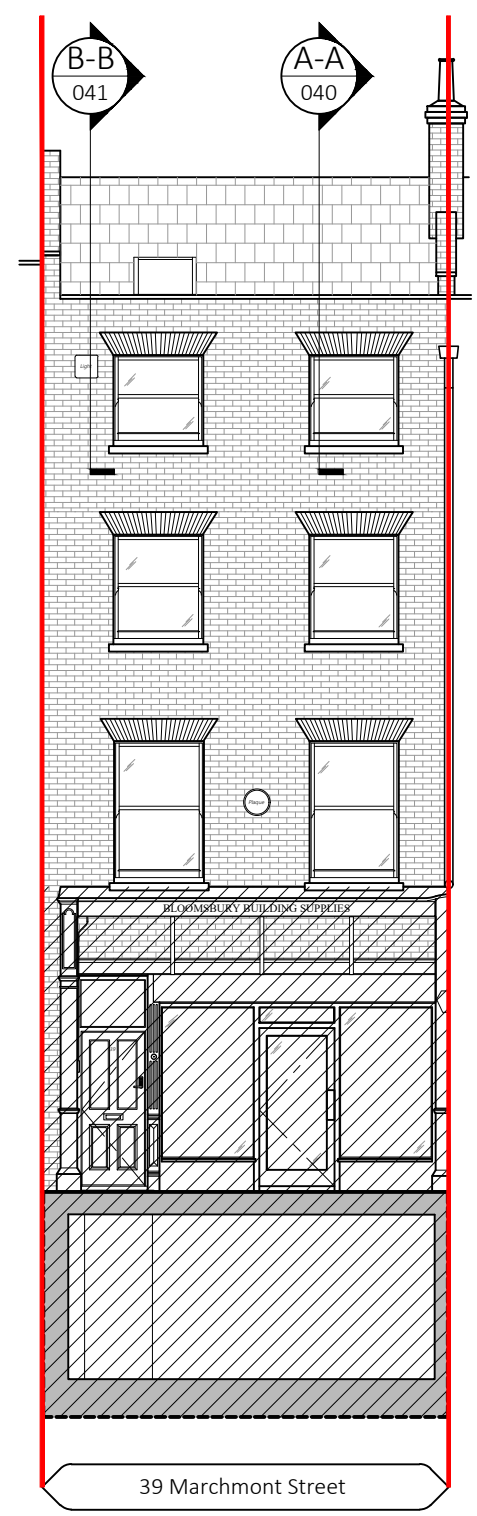

1 Existing Front Elevation
 1:100 @ A3 (1:50@A1)

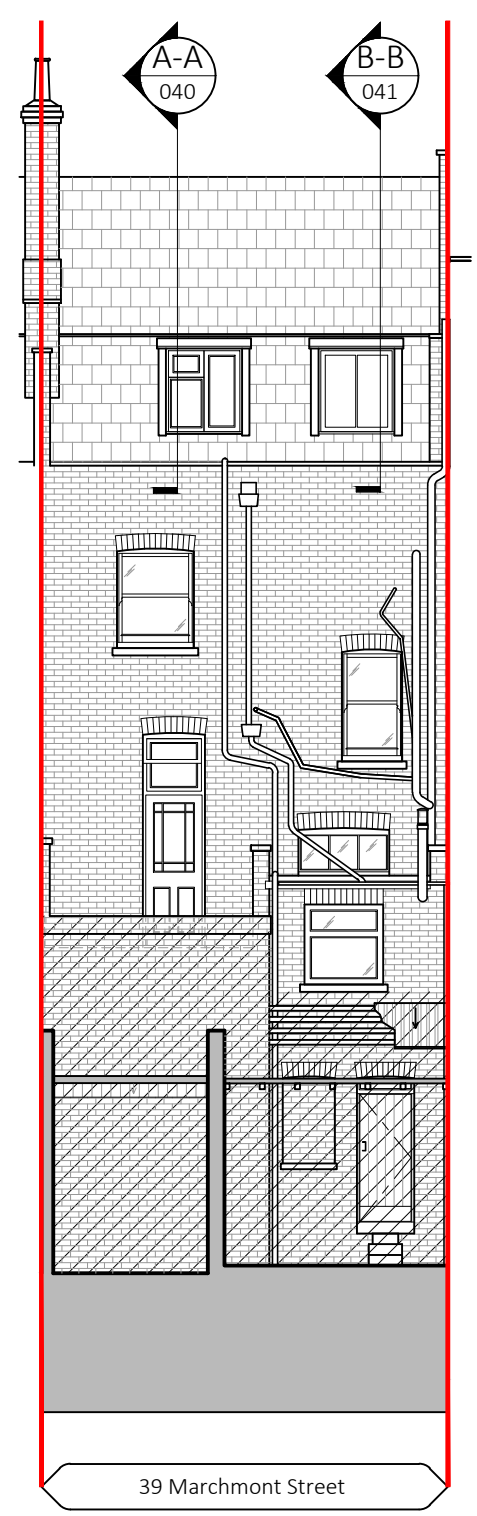

2 Existing Rear Elevation
 1:100 @ A3 (1:50@A1)