


No. 59 Dartmouth Park Road No. 61 Dartmouth Park Road No. 63 Dartmouth Park Road



1 Existing South-East Elevation
1:50

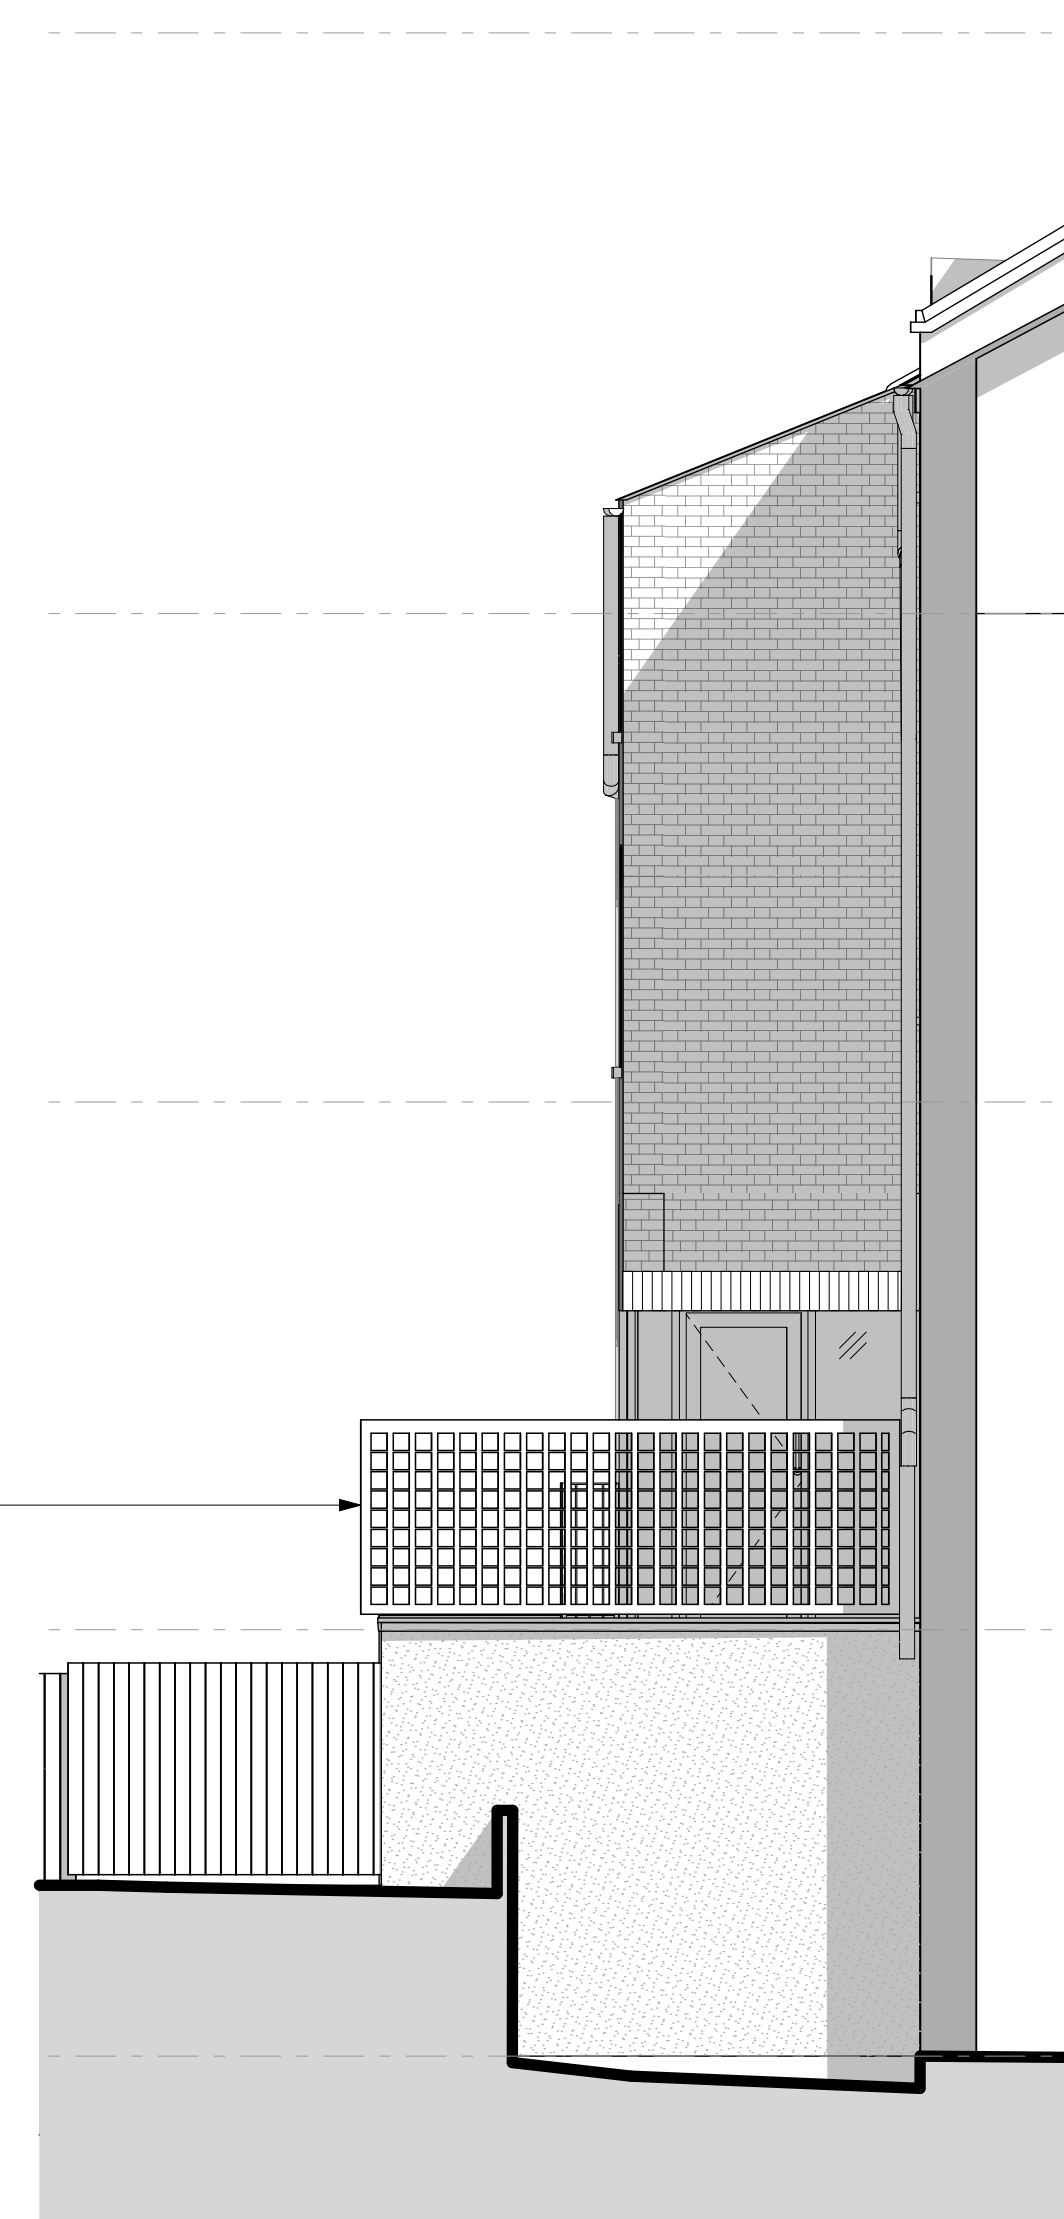

2 Existing North-East Elevation
1:50



GENERAL NOTES:

DO NOT SCALE FROM THIS DRAWING
ALL DIMENSIONS TO BE CHECKED ON SITE
ANY OMISSIONS OR DISCREPANCIES TO BE REPORTED TO THE ARCHITECT IMMEDIATELY
IF IN DOUBT ASK

LEGEND

- PROPOSED -
- EXISTING -
- ASSUMED BOUNDARY LINE -

P2	11/09/2024	Planning Application	WW
P1	31/07/2024	Planning Application	WW
REV	DATE	NOTES	DR
DRAWING STATUS			

PLANNING

CLIENT

PRIVATE CLIENT

ARCHITECT

FINKERNAGEL ROSS

Third Floor
Unicorn House
221-222 Shoreditch High Street
London E1 6PJ

Tel: 020 7377 5114
info@finkernagelross.com
www.finkernagelross.com

PROJECT

61 Dartmouth Park Road
London
NW5 1SL

DRAWING TITLE

Existing South-East & North-East Elevation

DRAWN	DR. DATE	CHECKED	CH. DATE
WW	10.09.24	IK	11.09.24

SCALE	SHEET SIZE
1:50	A1

DRAWING NO REVISION

61DAR-032 **P2**