


1 Proposed Lower Ground Floor  
1:50

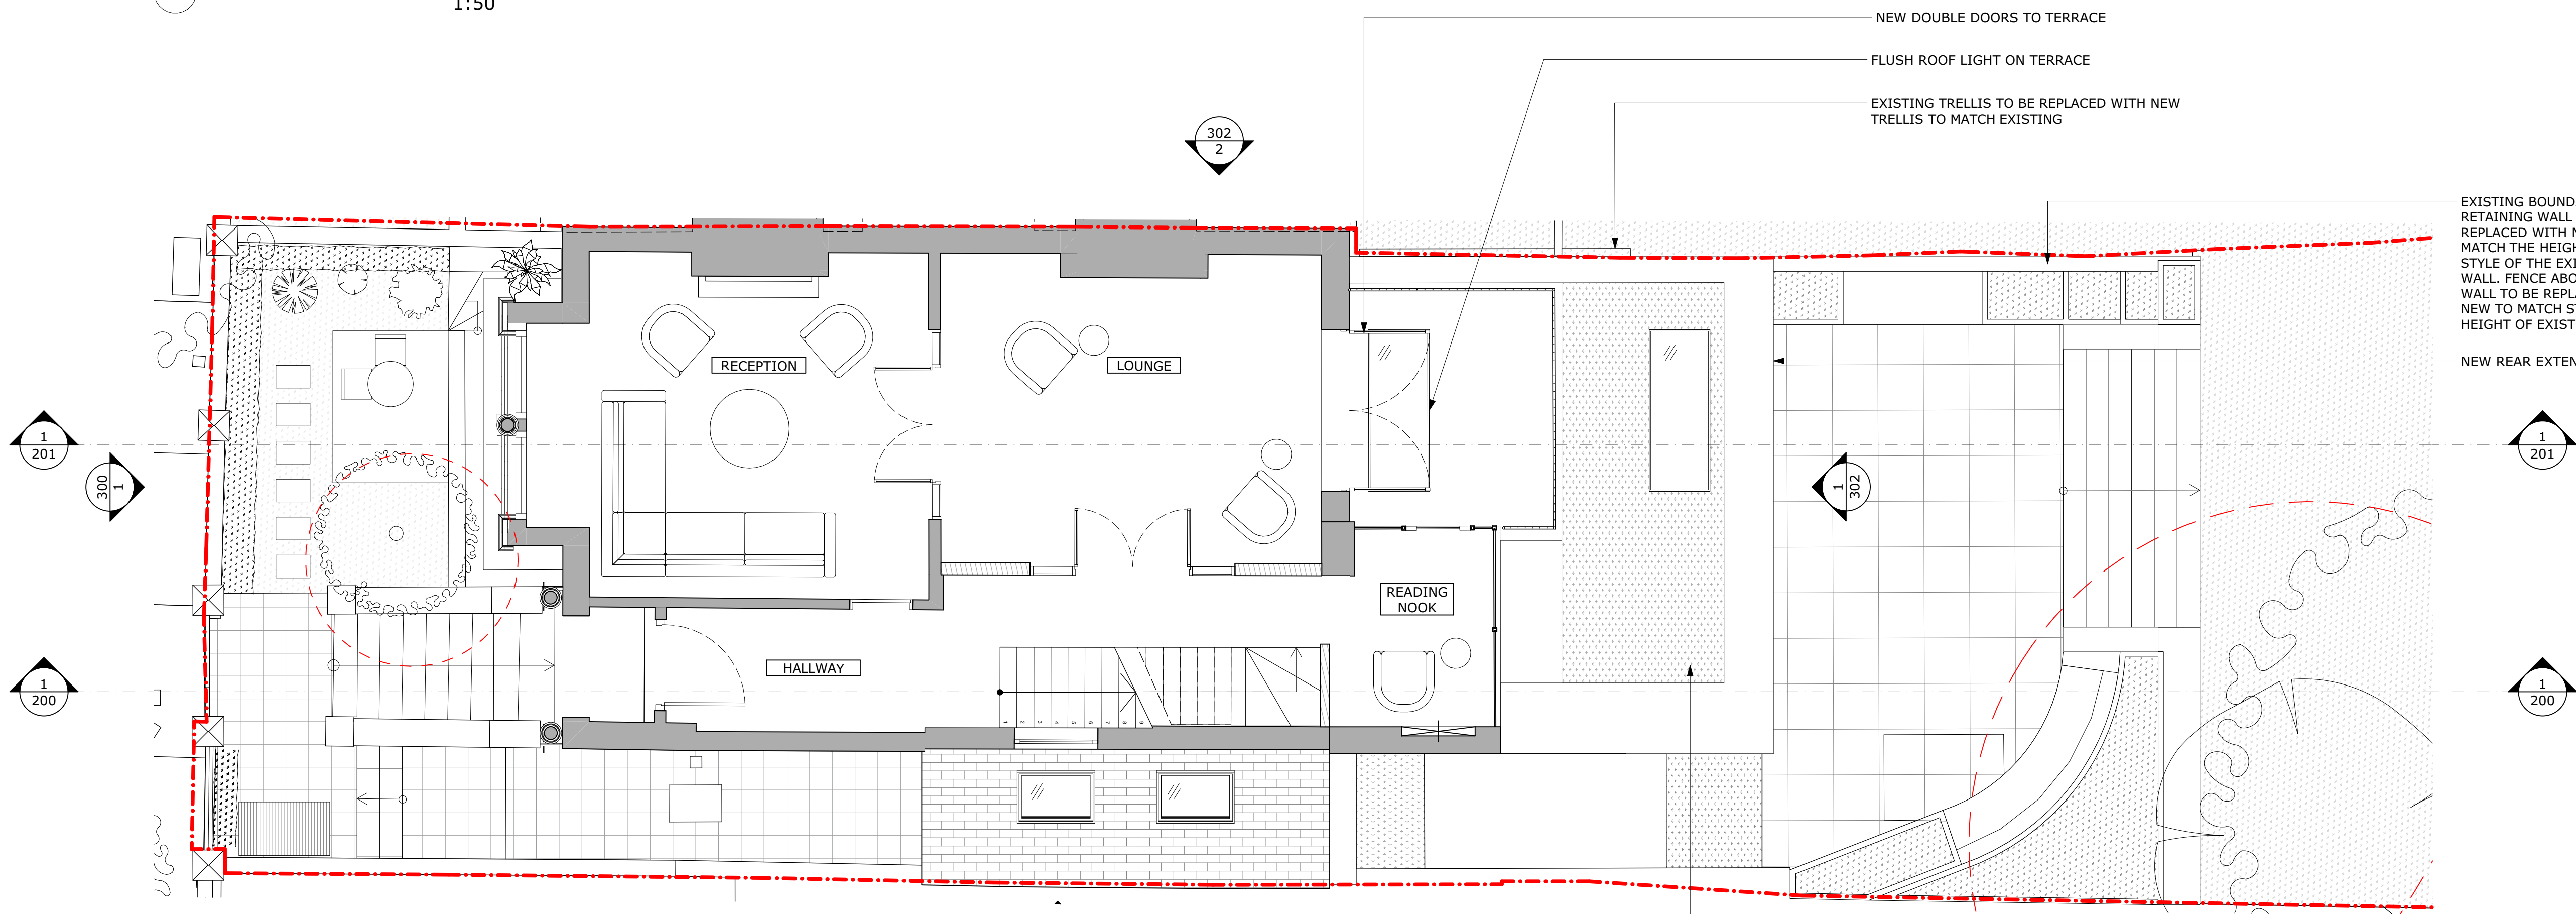

2 Proposed Upper Ground Floor  
1:50

**GENERAL NOTES:**  
DO NOT SCALE FROM THIS DRAWING  
ALL DIMENSIONS TO BE CHECKED ON SITE  
ANY OMISSIONS OR DISCREPANCIES TO BE REPORTED TO THE ARCHITECT IMMEDIATELY  
IF IN DOUBT ASK

**LEGEND**  
PROPOSED - [Hatched pattern]  
EXISTING - [Solid grey]  
ASSUMED BOUNDARY LINE - [Red dashed line]

P2	11/09/2024	Planning Application	WW
P1	31/07/2024	Planning Application	WW
REV	DATE	NOTES	DR

DRAWING STATUS

## PLANNING

CLIENT

PRIVATE CLIENT

ARCHITECT

FINKERNAGEL ROSS

Third Floor  
Unicorn House  
221-222 Shoreditch High Street  
London E1 6PJ  
  
Tel: 020 7377 5114  
info@finkernagelross.com  
www.finkernagelross.com

PROJECT

61 Dartmouth Park Road  
London  
NW5 1SL

DRAWING TITLE

Proposed Lower Ground and  
Upper Ground Floor Plans

DRAWN	DR. DATE	CHECKED	CH. DATE
WW	10.09.24	IK	11.09.24

SCALE	SHEET SIZE
1:50	A1

DRAWING NO

REVISION

**61DAR-101**      **P2**

