

 To be demolished

General Note:


Issued for planning

All Drawings will need coordination and confirmation from Specialist Consultants within the Design Team.

Accurate measurements to be taken on site. Any discrepancies in the drawings should be alerted to the Architect.

All materiality will be matched with the existing condition or similar.

Please read all Drawing notes and annotations.

1:100 

This drawing is copyright.
Contractor must check all dimensions on site. Only figured dimensions are to be used. Discrepancies must be reported immediately to the architect before proceeding.

Rev	Revision Date	Revision Description



Notes:





3/5 Harbour Yard
Chelsea Harbour
London SW10 0XD
T. 020 7351 5050
F. 020 7351 4151
ACH Architects

Project
37 Compayne Gardens - NW6 3DD
Ground Floor Flat


Drawing					
Floor & Roof Plans - Demolition					
Drawn by	LG	Checked by	IR	Approved by	IR
Date	12-09-2024	Scale	1:100 @A1/1:200 @A3	Project	2402
Page	103	Sheet	103	Revision	

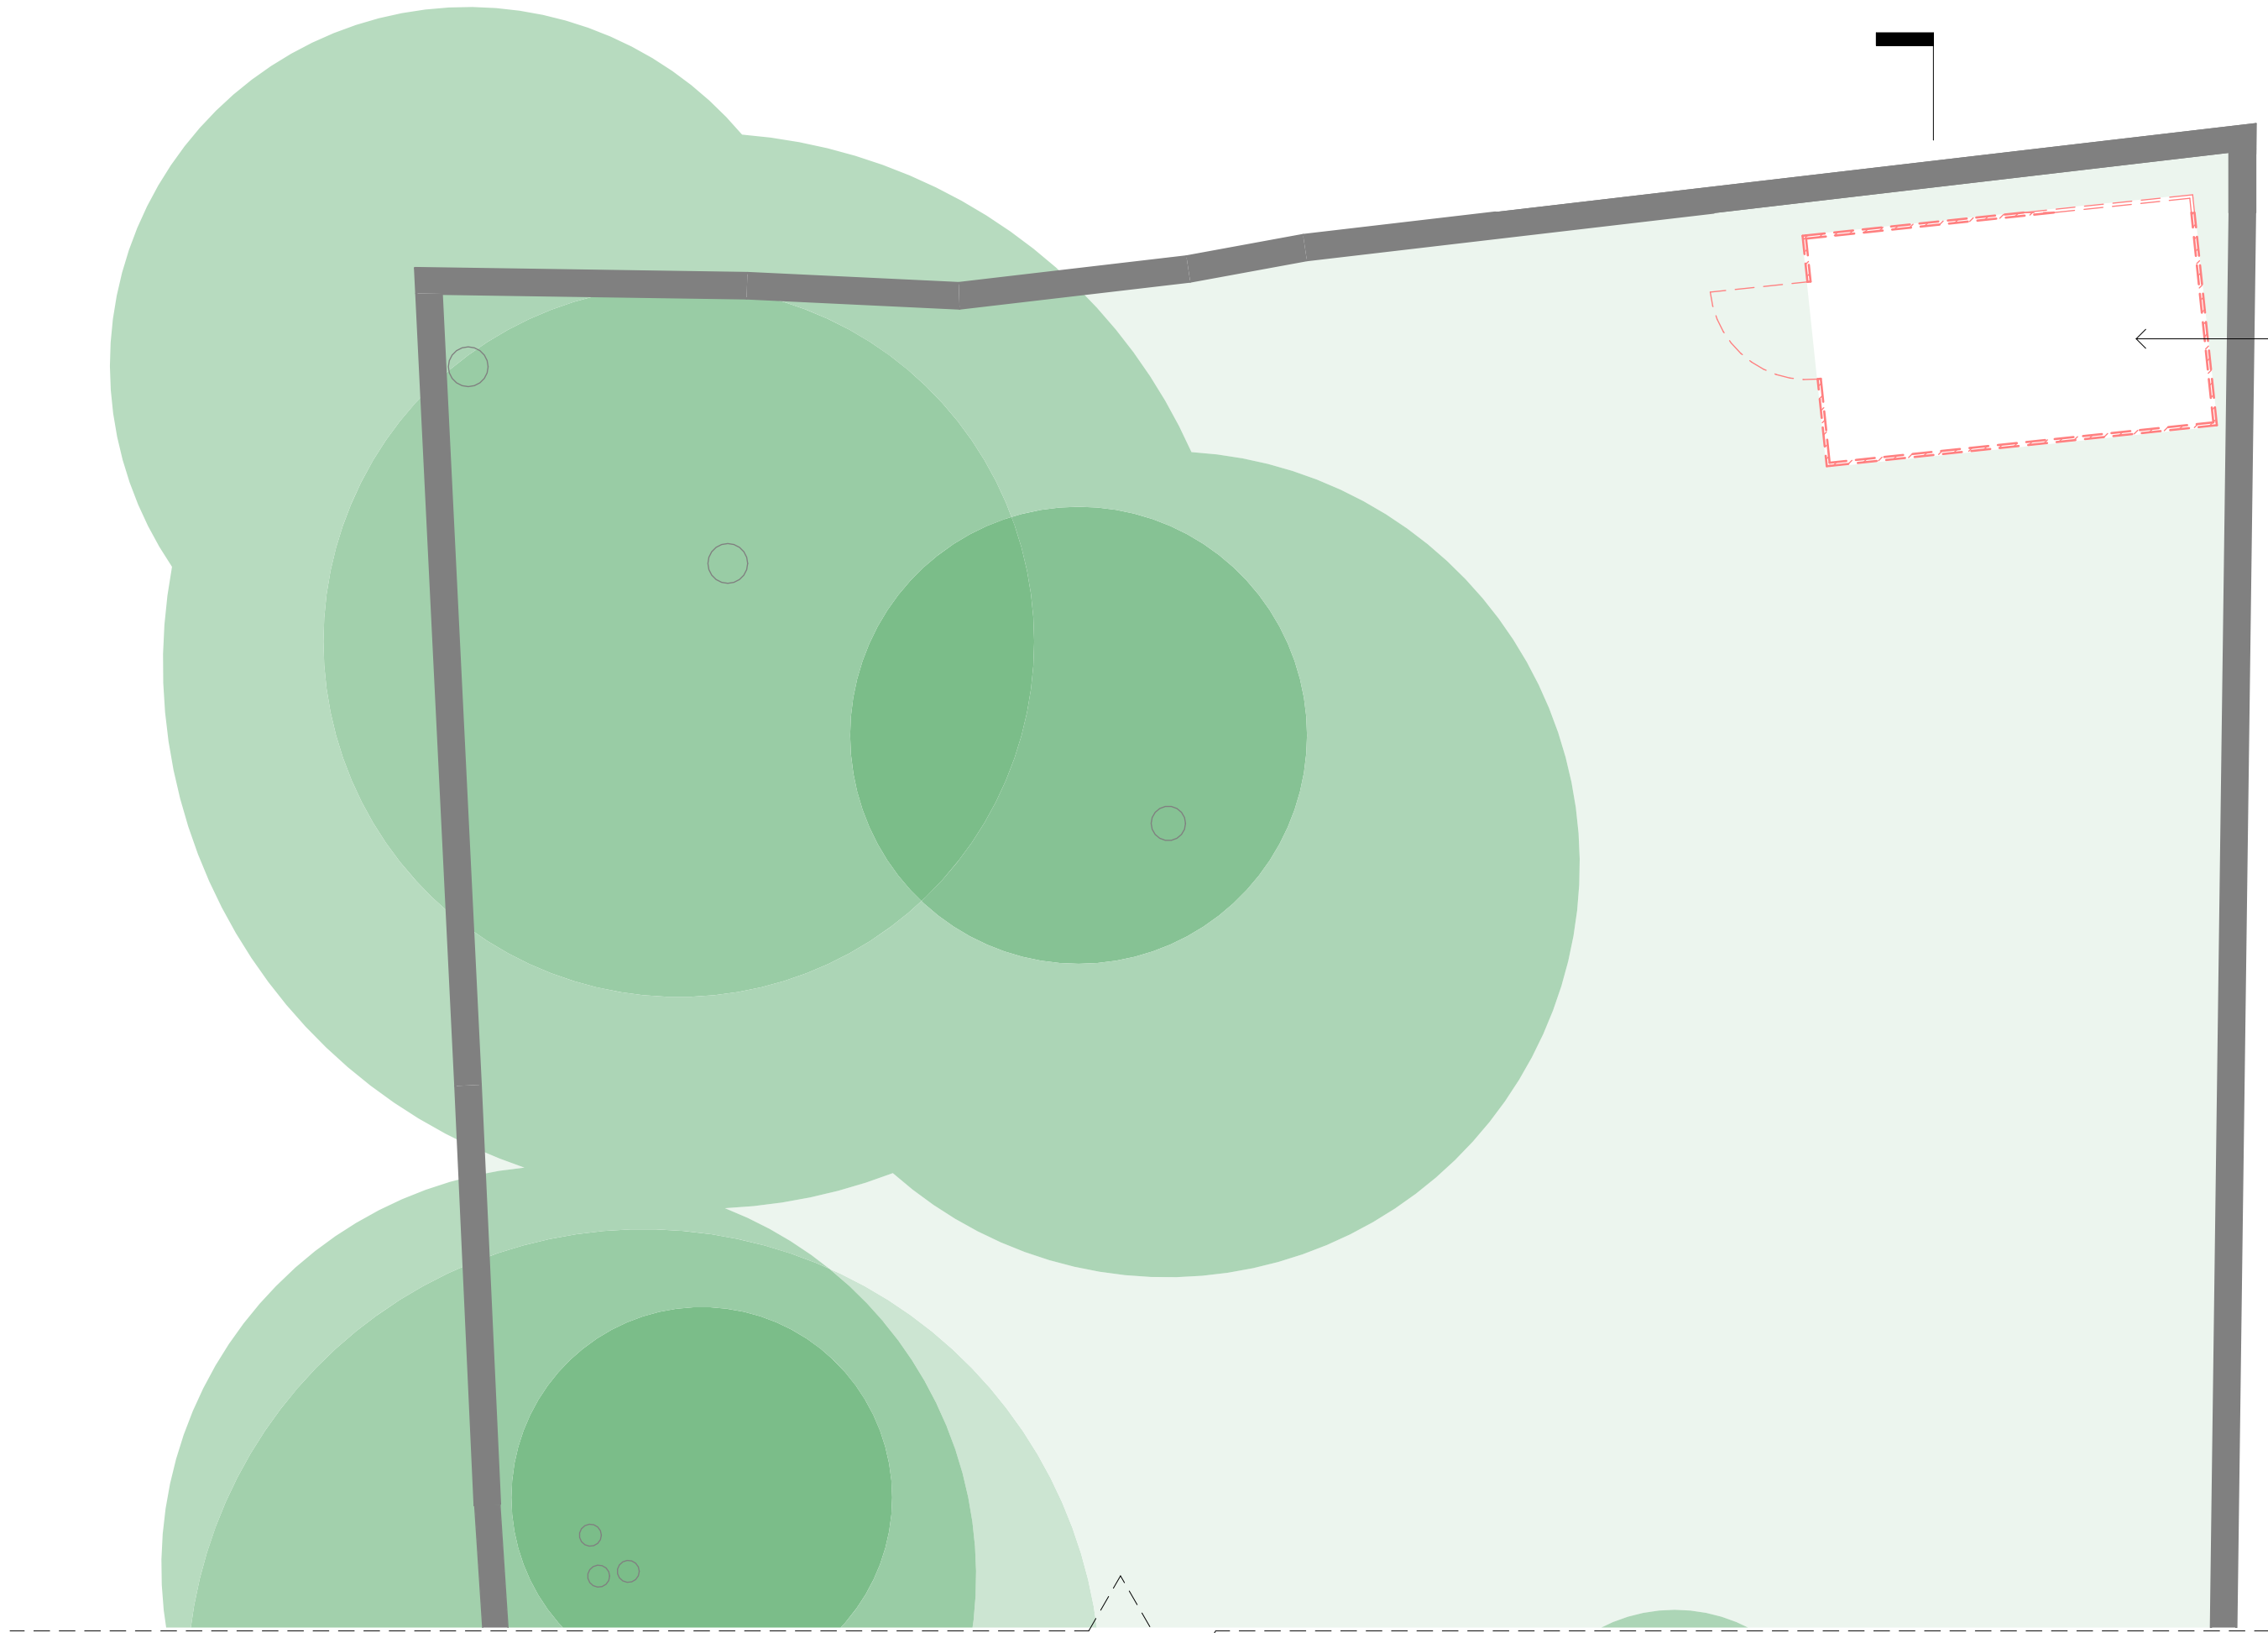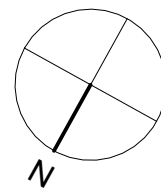

Existing Shed

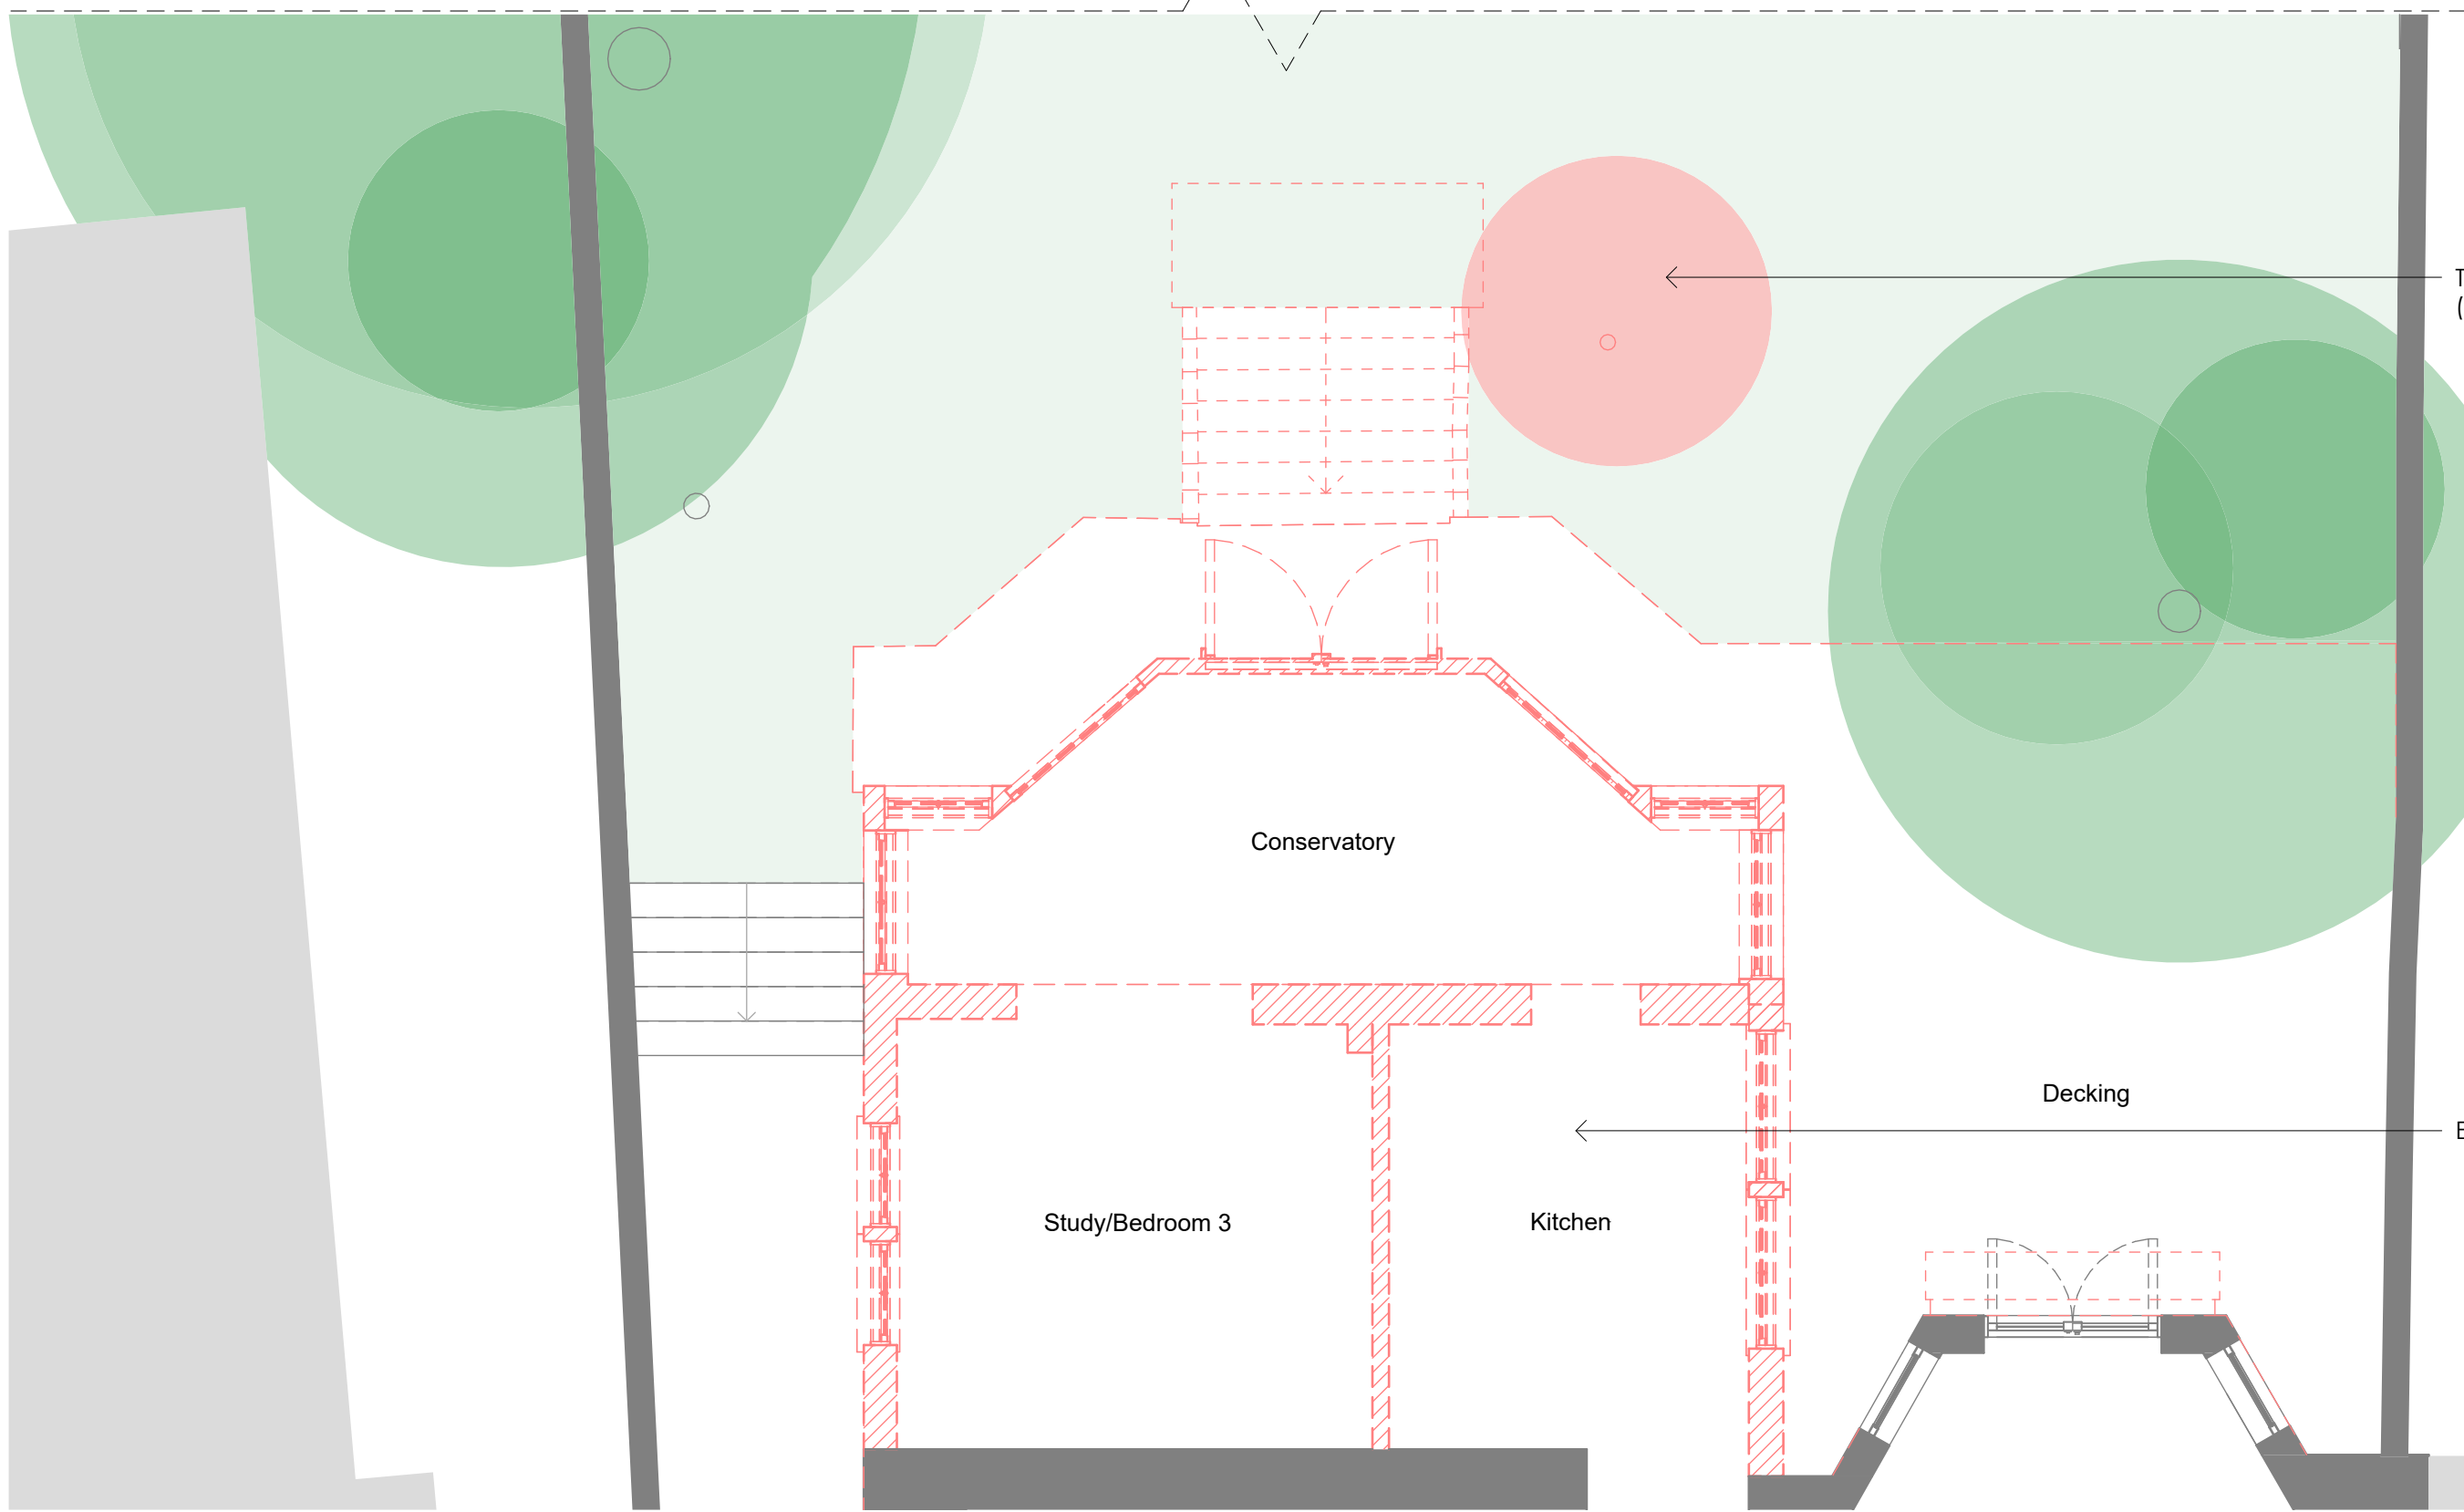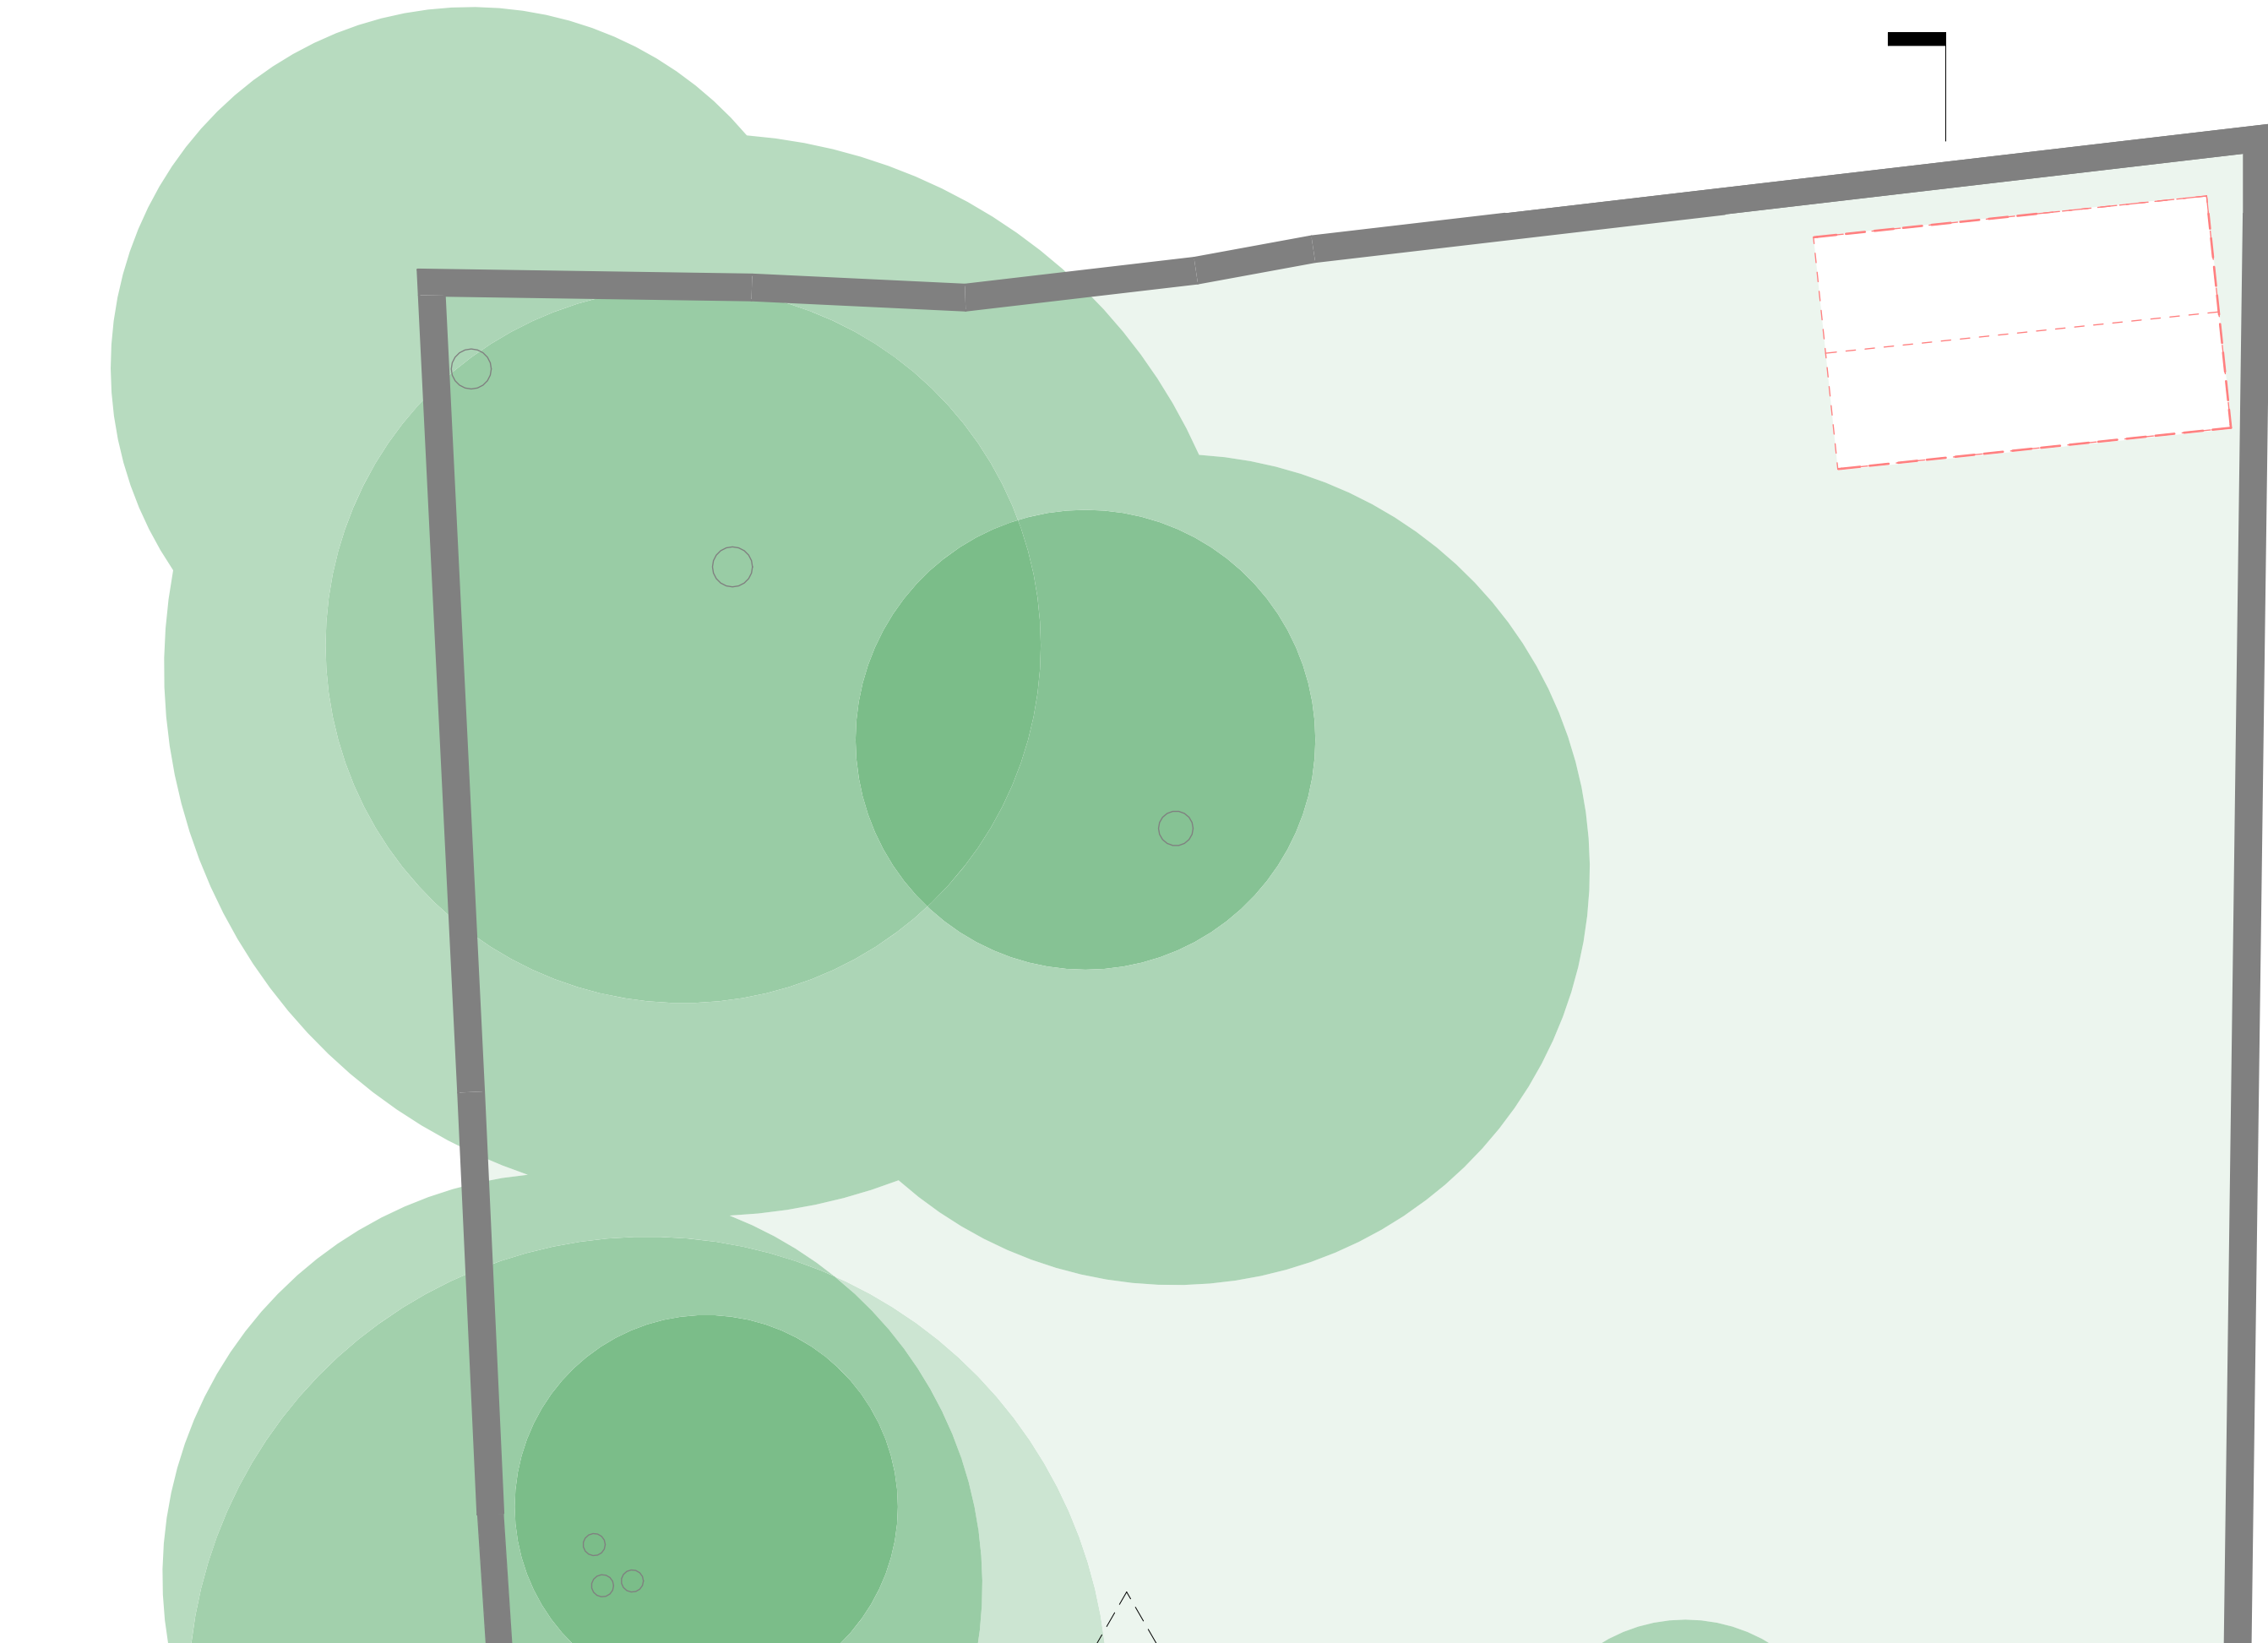

Tree to be removed
(Category C)

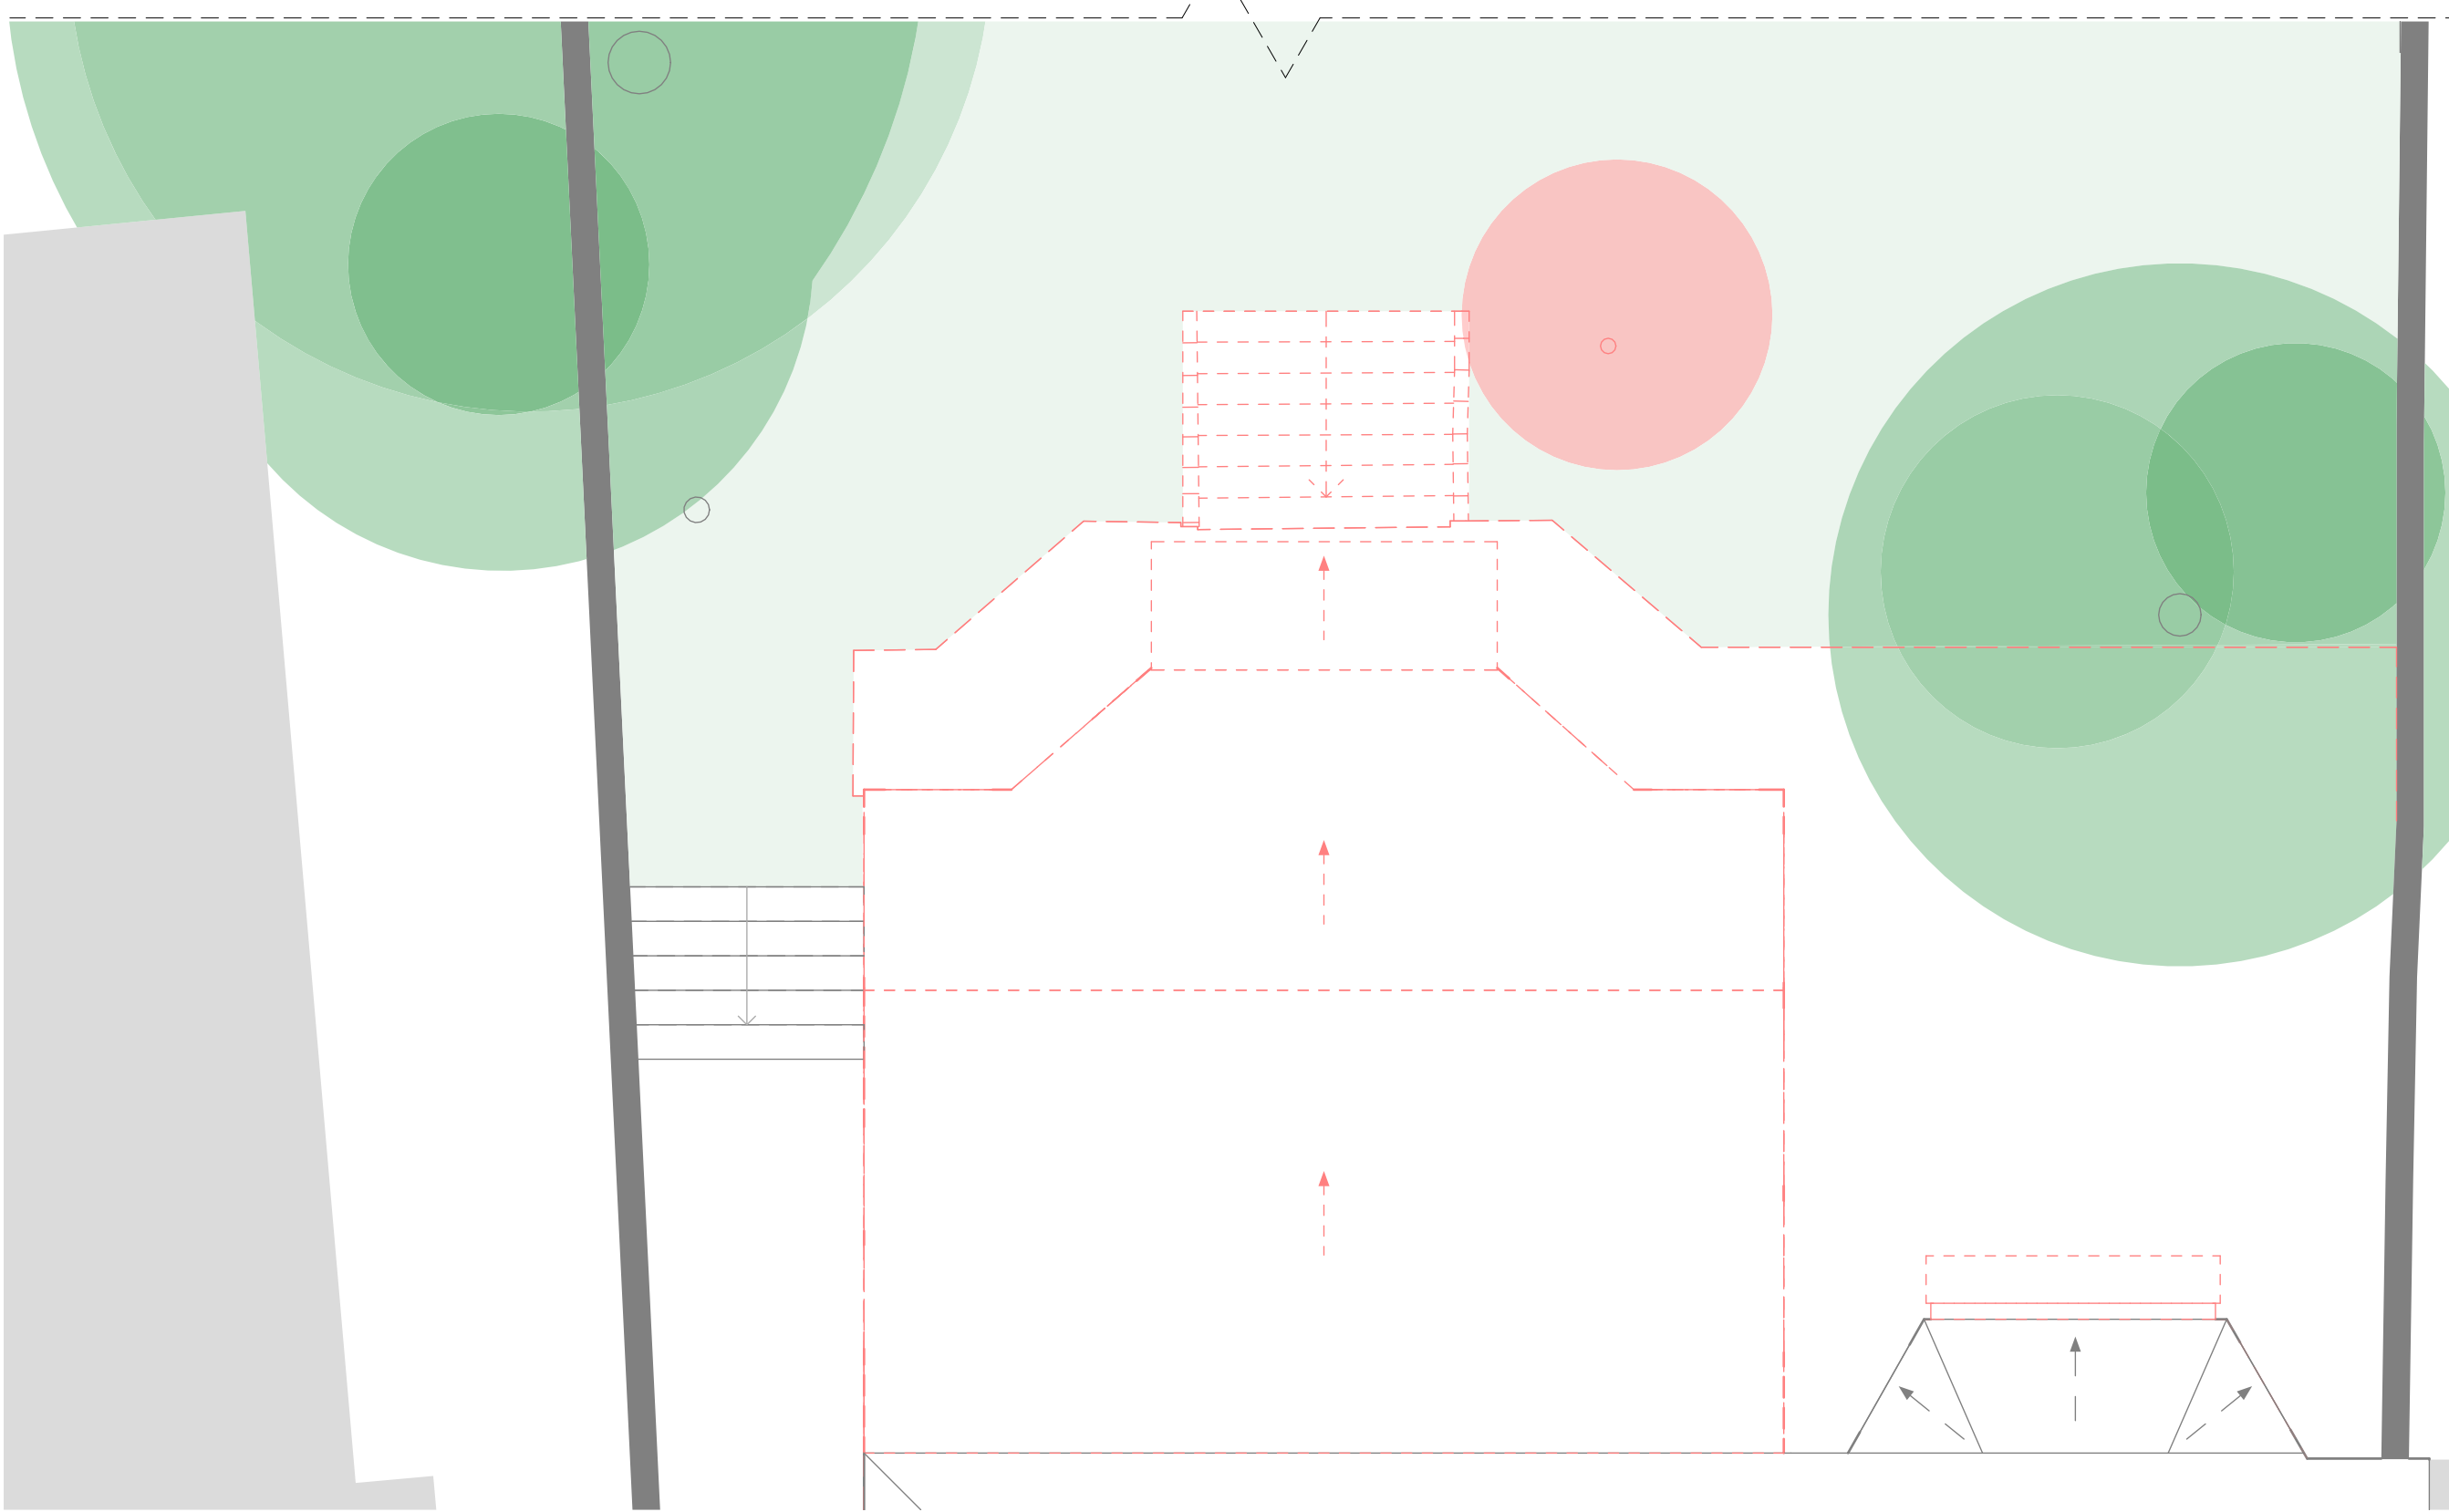

To be demolished

General Note:

Issued for planning

All Drawings will need coordination and confirmation from Specialist Consultants within the Design Team.

Accurate measurements to be taken on site. Any discrepancies in the drawings should be alerted to the Architect.

All materiality will be matched with the existing condition or similar.

Please read all Drawing notes and annotations.

Floor Plan - Demolition
1 : 50

Roof Plan - Demolition
1 : 50

1:50 0 1 2

This drawing is copyright.
Contractor must check all dimensions on site. Only figured dimensions are to be used. Discrepancies must be reported immediately to the architect before proceeding.

Rev	Revision Date	Revision Description

Notes:



3/5 Harbour Yard
Chelsea Harbour
London SW10 0XD
T: 020 7351 3550
F: 020 7351 4151

ACH Architects

Project
37 Compayne Gardens -
NW6 3DD


Ground Floor Flat

Drawing Floor & Roof Plans - Demolition					
Drawn by LG	Checked by IR	Approved by IR	Scale 1:50 @A1/1:100 @A3	Project 2402	Page 104



37 Compayne Gardens

Front Elevation - Demolition
1 : 50

 To be demolished

General Note:

Issued for planning

All Drawings will need coordination and confirmation from Specialist Consultants within the Design Team.

Accurate measurements to be taken on site. Any discrepancies in the drawings should be alerted to the Architect.

All materiality will be matched with the existing condition or similar.

Please read all Drawing notes and annotations.

1:50 0 1 2

This drawing is copyright.
Contractor must check all dimensions on site. Only figured dimensions are to be used. Discrepancies must be reported immediately to the architect before proceeding.

Rev	Revision Date	Revision Description

Notes:



3/5 Harbour Yard
Chelsea Harbour
London SW10 0XD
T: 020 7351 5050
F: 020 7351 4151

ACH Architects


Project
37 Compayne Gardens -
NW6 3DD

Ground Floor Flat

Drawing Elevations & Sections - Demolition						
Drawn by	LG	Checked by	IR	Approved by	IR	
Date	12-09-2024	Scale	1:50 @A1/1:100 @A3			
Project	2402	Page	1/1	Number	305	Revised



Rear Elevation - Demolition
1 : 50

 To be demolished

General Note:

Issued for planning

All Drawings will need coordination and confirmation from Specialist Consultants within the Design Team.

Accurate measurements to be taken on site. Any discrepancies in the drawings should be alerted to the Architect.

All materiality will be matched with the existing condition or similar.

Please read all Drawing notes and annotations.

1:50 0 1 2

This drawing is copyright.
Contractor must check all dimensions on site. Only figured dimensions are to be used. Discrepancies must be reported immediately to the architect before proceeding.

Rev	Revision Date	Revision Description

Notes:

ACH


3/5 Harbour Yard
Chelsea Harbour
London SW10 0XD
T. 020 7351 5050
F. 020 7351 4151

ACH Architects


Project
37 Compayne Gardens - NW6 3DD

Ground Floor Flat

Drawing Elevations & Sections - Demolition						
Drawn by	LG	Checked by	IR	Approved by	IR	
Date	12-09-2024	Scale	1:50 @A1/1:100 @A3			
Project	2402	Page	1 of 1	Number	306	Revised

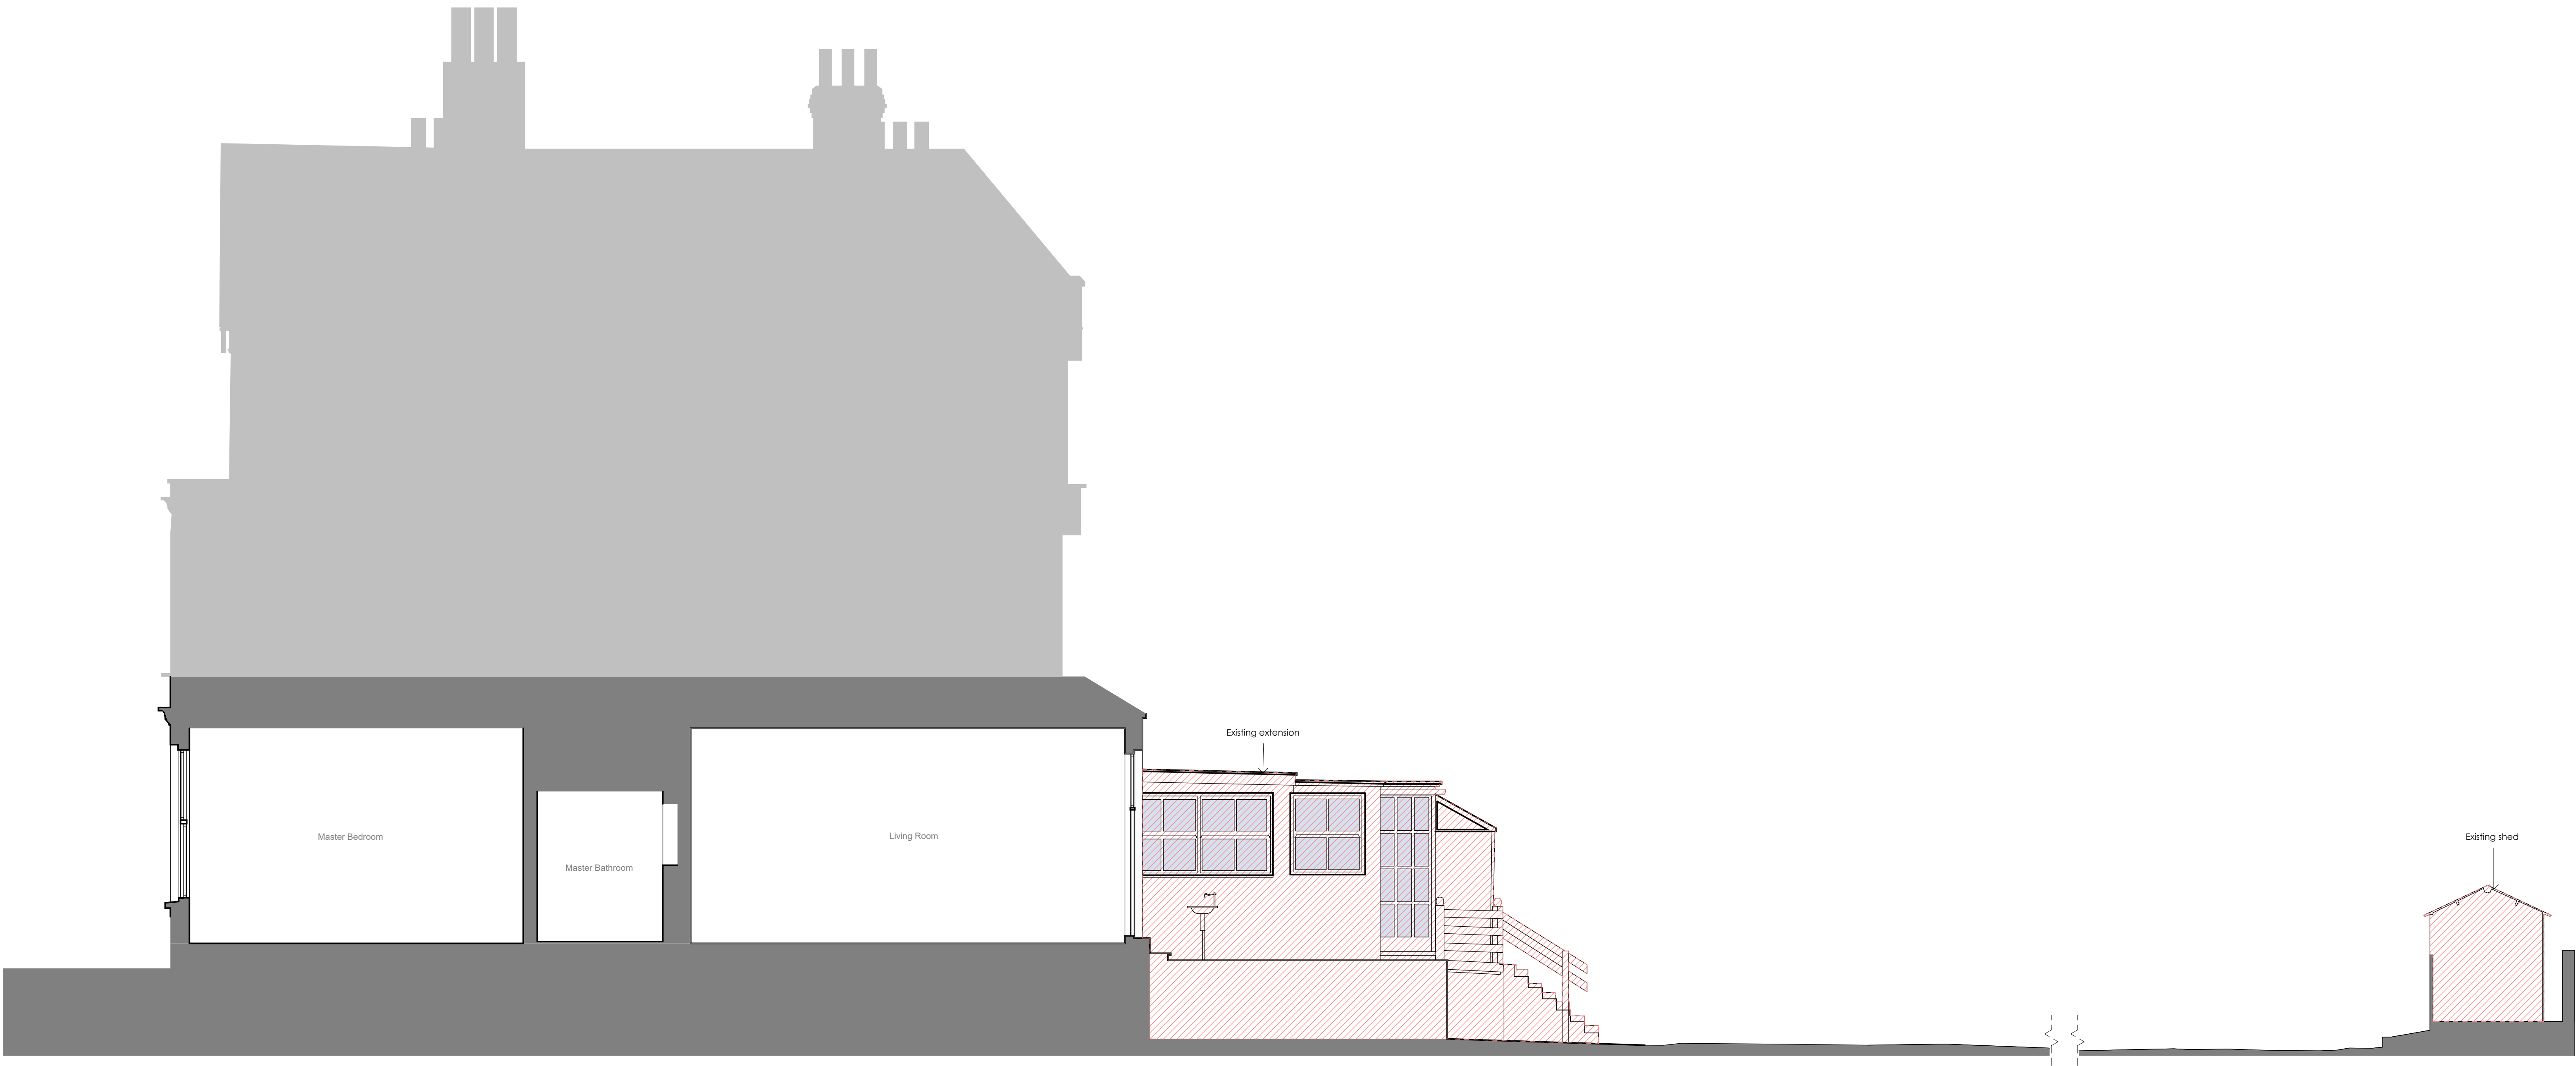

Section - Demolition
1 : 50

 To be demolished

General Note:

Issued for planning

All Drawings will need coordination and confirmation from Specialist Consultants within the Design Team.

Accurate measurements to be taken on site. Any discrepancies in the drawings should be alerted to the Architect.

All materiality will be matched with the existing condition or similar.

Please read all Drawing notes and annotations.



This drawing is copyright.
Contractor must check all dimensions on site. Only figured dimensions are to be used. Discrepancies must be reported immediately to the architect before proceeding.

Rev	Revision Date	Revision Description

Notes:



3/5 Harbour Yard
Chelsea Harbour
London SW10 0XD
T: 020 7351 5050
F: 020 7351 4151

ACH Architects

Project
37 Compayne Gardens - NW6 3DD

Ground Floor Flat

Drawing Elevations & Sections - Demolition						
Drawn by LG		Checked by IR		Approved by IR		
Date 12-09-2024		Scale 1:50 @A1/1:100 @A3		Project 2402		



General Note:

Issued for planning

All Drawings will need coordination and confirmation from Specialist Consultants within the Design Team.

Accurate measurements to be taken on site. Any discrepancies in the drawings should be alerted to the Architect.

All materiality will be matched with the existing condition or similar.

Please read all Drawing notes and annotations.

1:50	0	1	2
	1	1	1

This drawing is copyright.
Contractor must check all dimensions on site. Only figured dimensions are to be used. Discrepancies must be reported immediately to the architect before proceeding.

[illegible]

Notes:



3/5 Harbour Yard
Chelsea Harbour
London SW10 0XD
T. 020 7351 5050
F. 020 7351 4151

ACH Architects

Project
37 Compayne Gardens -
NW6 3DD
Ground Floor Flat

Drawing						
Elevations & Sections - Demolition						
Drawn by		Checked by		Approved by		
LG		IR		IR		
Date		Scale				
12-09-2024		1:50 @ A1/1:100 @ A3				
Project	Stage	Type	Number	Revision		
2402			308			