

**General Note:**


Issued for planning

All Drawings will need coordination and confirmation from Specialist Consultants within the Design Team.

Accurate measurements to be taken on site. Any discrepancies in the drawings should be alerted to the Architect.

All materiality will be matched with the existing condition or similar.

Please read all Drawing notes and annotations.

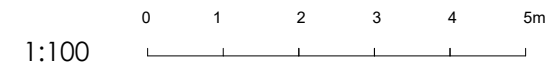

This drawing is copyright.  
Contractor must check all dimensions on site. Only figured dimensions are to be used. Discrepancies must be reported immediately to the architect before proceeding.

Rev	Revision Date	Revision Description






Notes:



3/5 Harbour Yard  
Chelsea Harbour  
London SW10 0XD  
T: 020 7351 5050  
F: 020 7351 4151  
  
ACH Architects

Project  
**37 Compayne Gardens - NW6 3DD**  
  
Ground Floor Flat

Drawing					
Floor & Roof Plans - Existing					
Drawn by	LG	Checked by	IR	Approved by	IR
Date	12-09-2024	Scale	1:100 @A1/1:200 @A3		
Project	2402	Page	101	Number	101

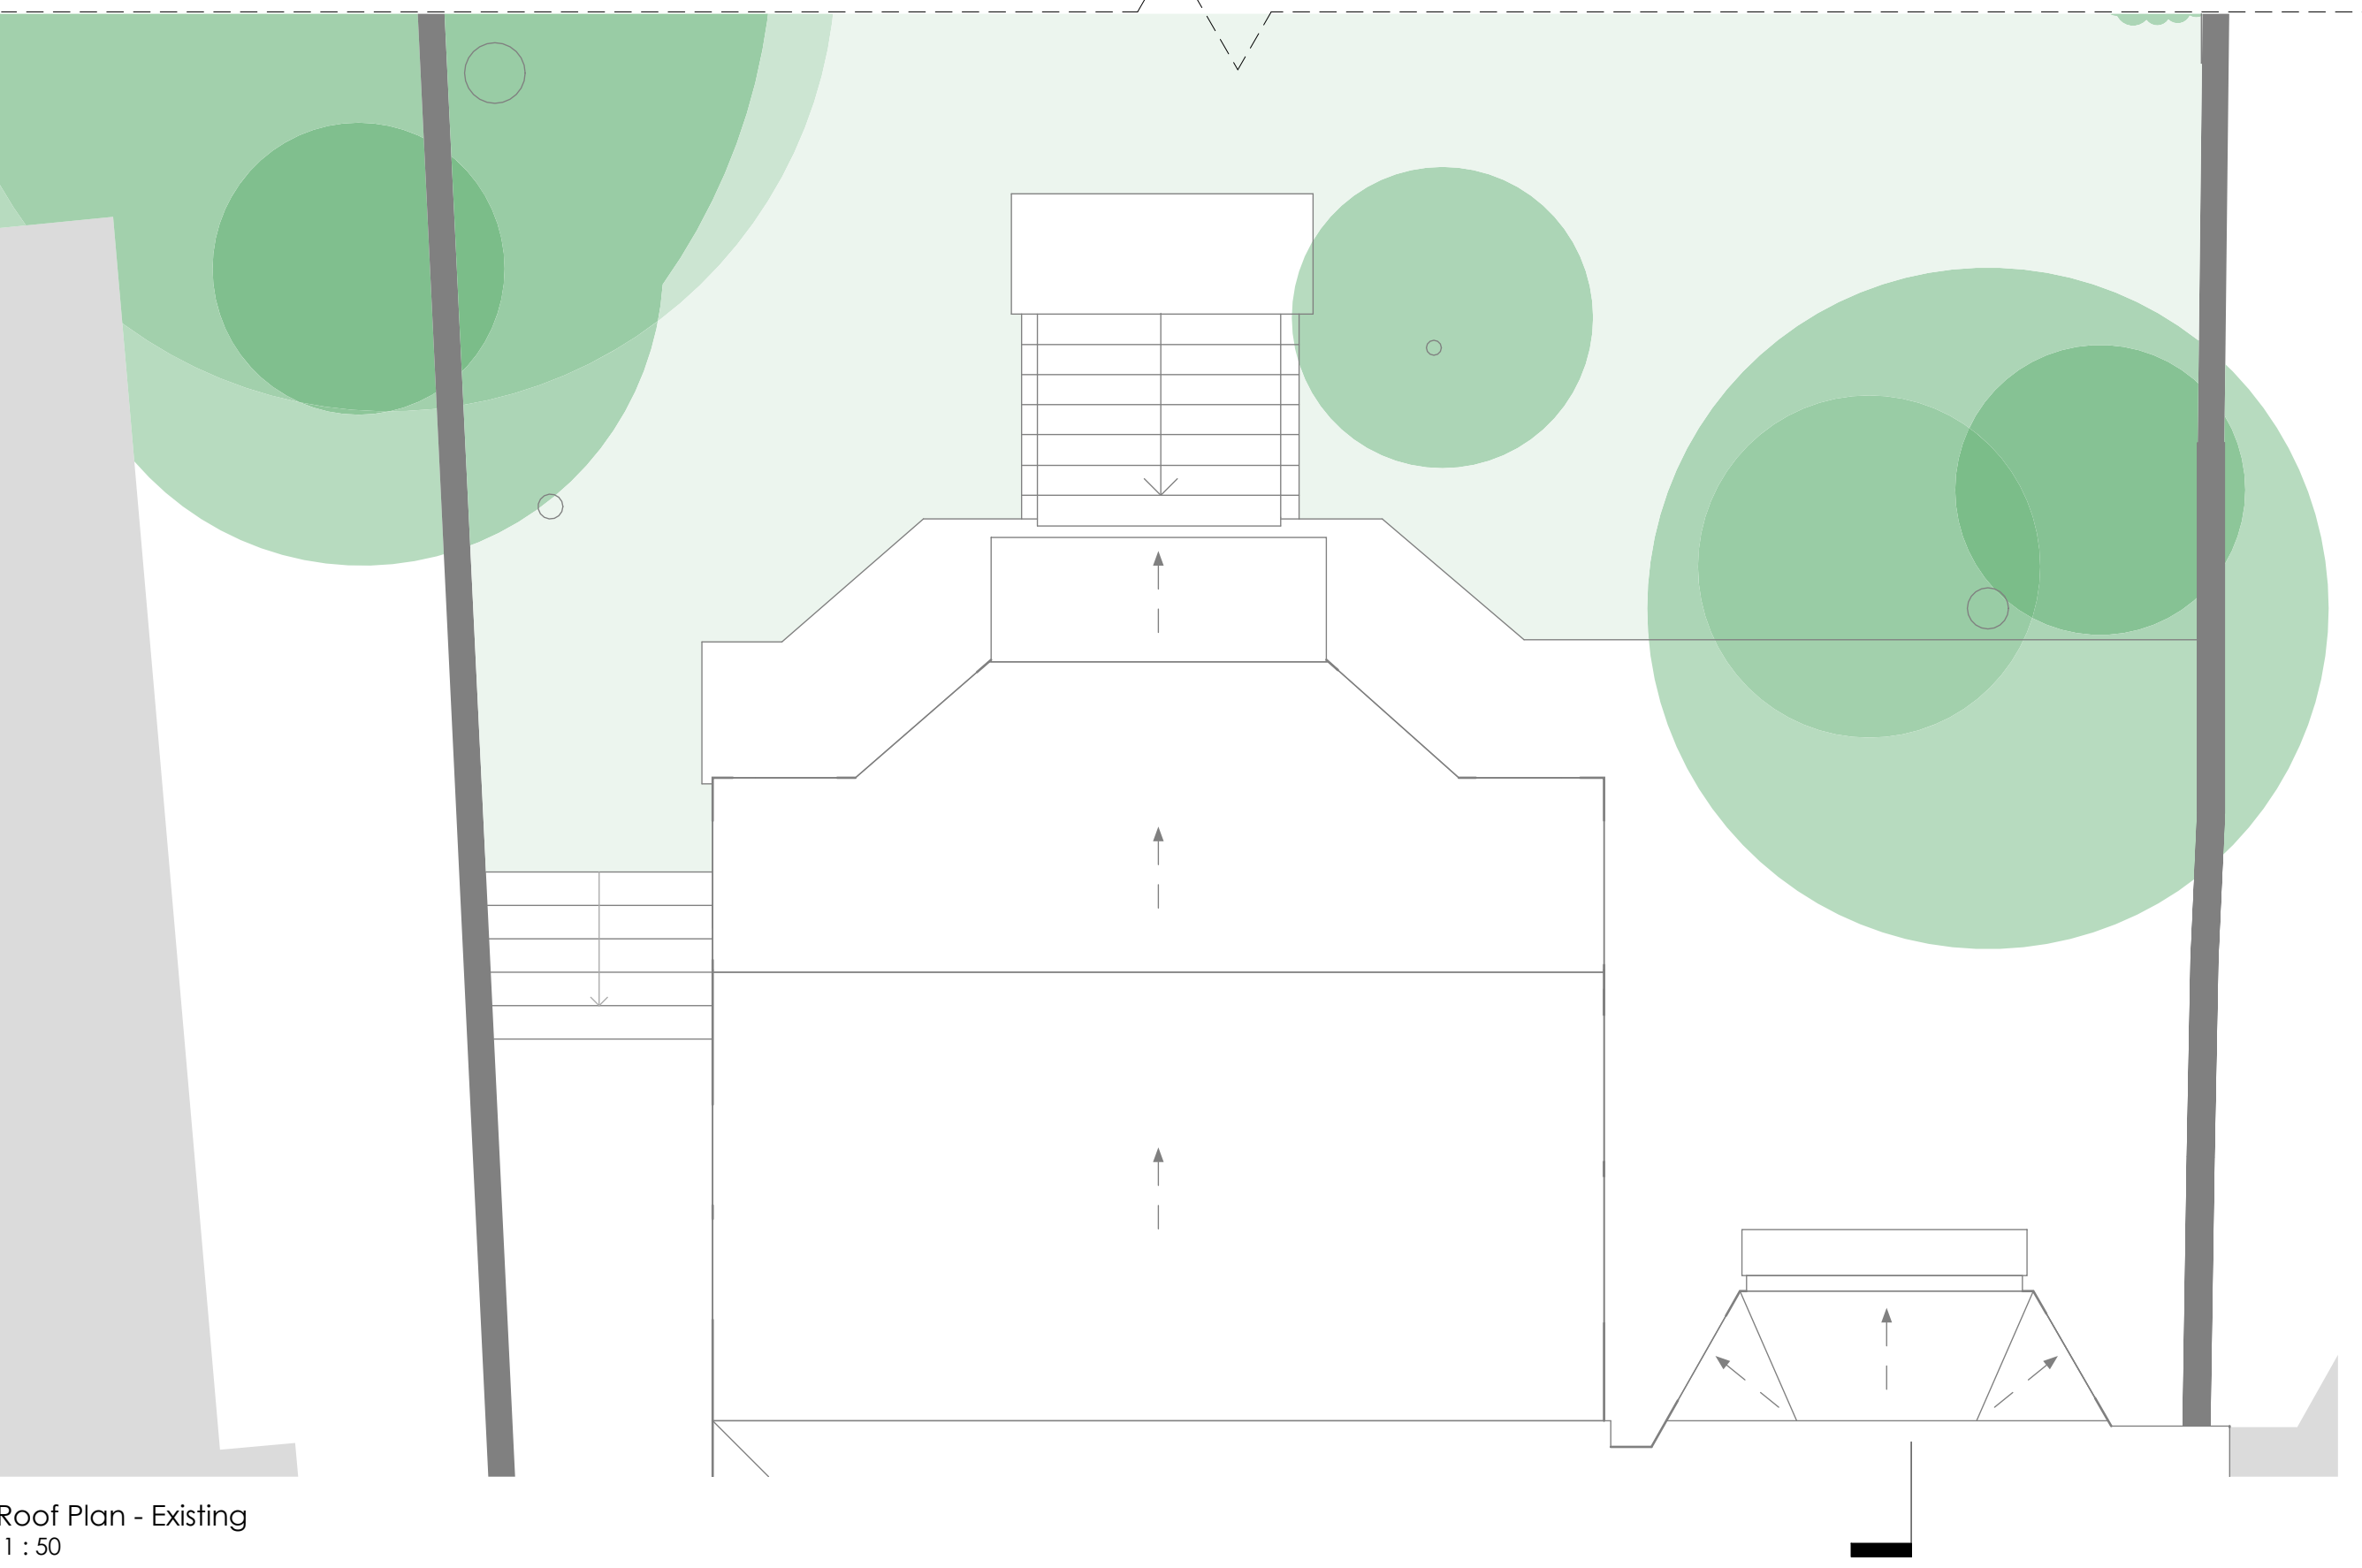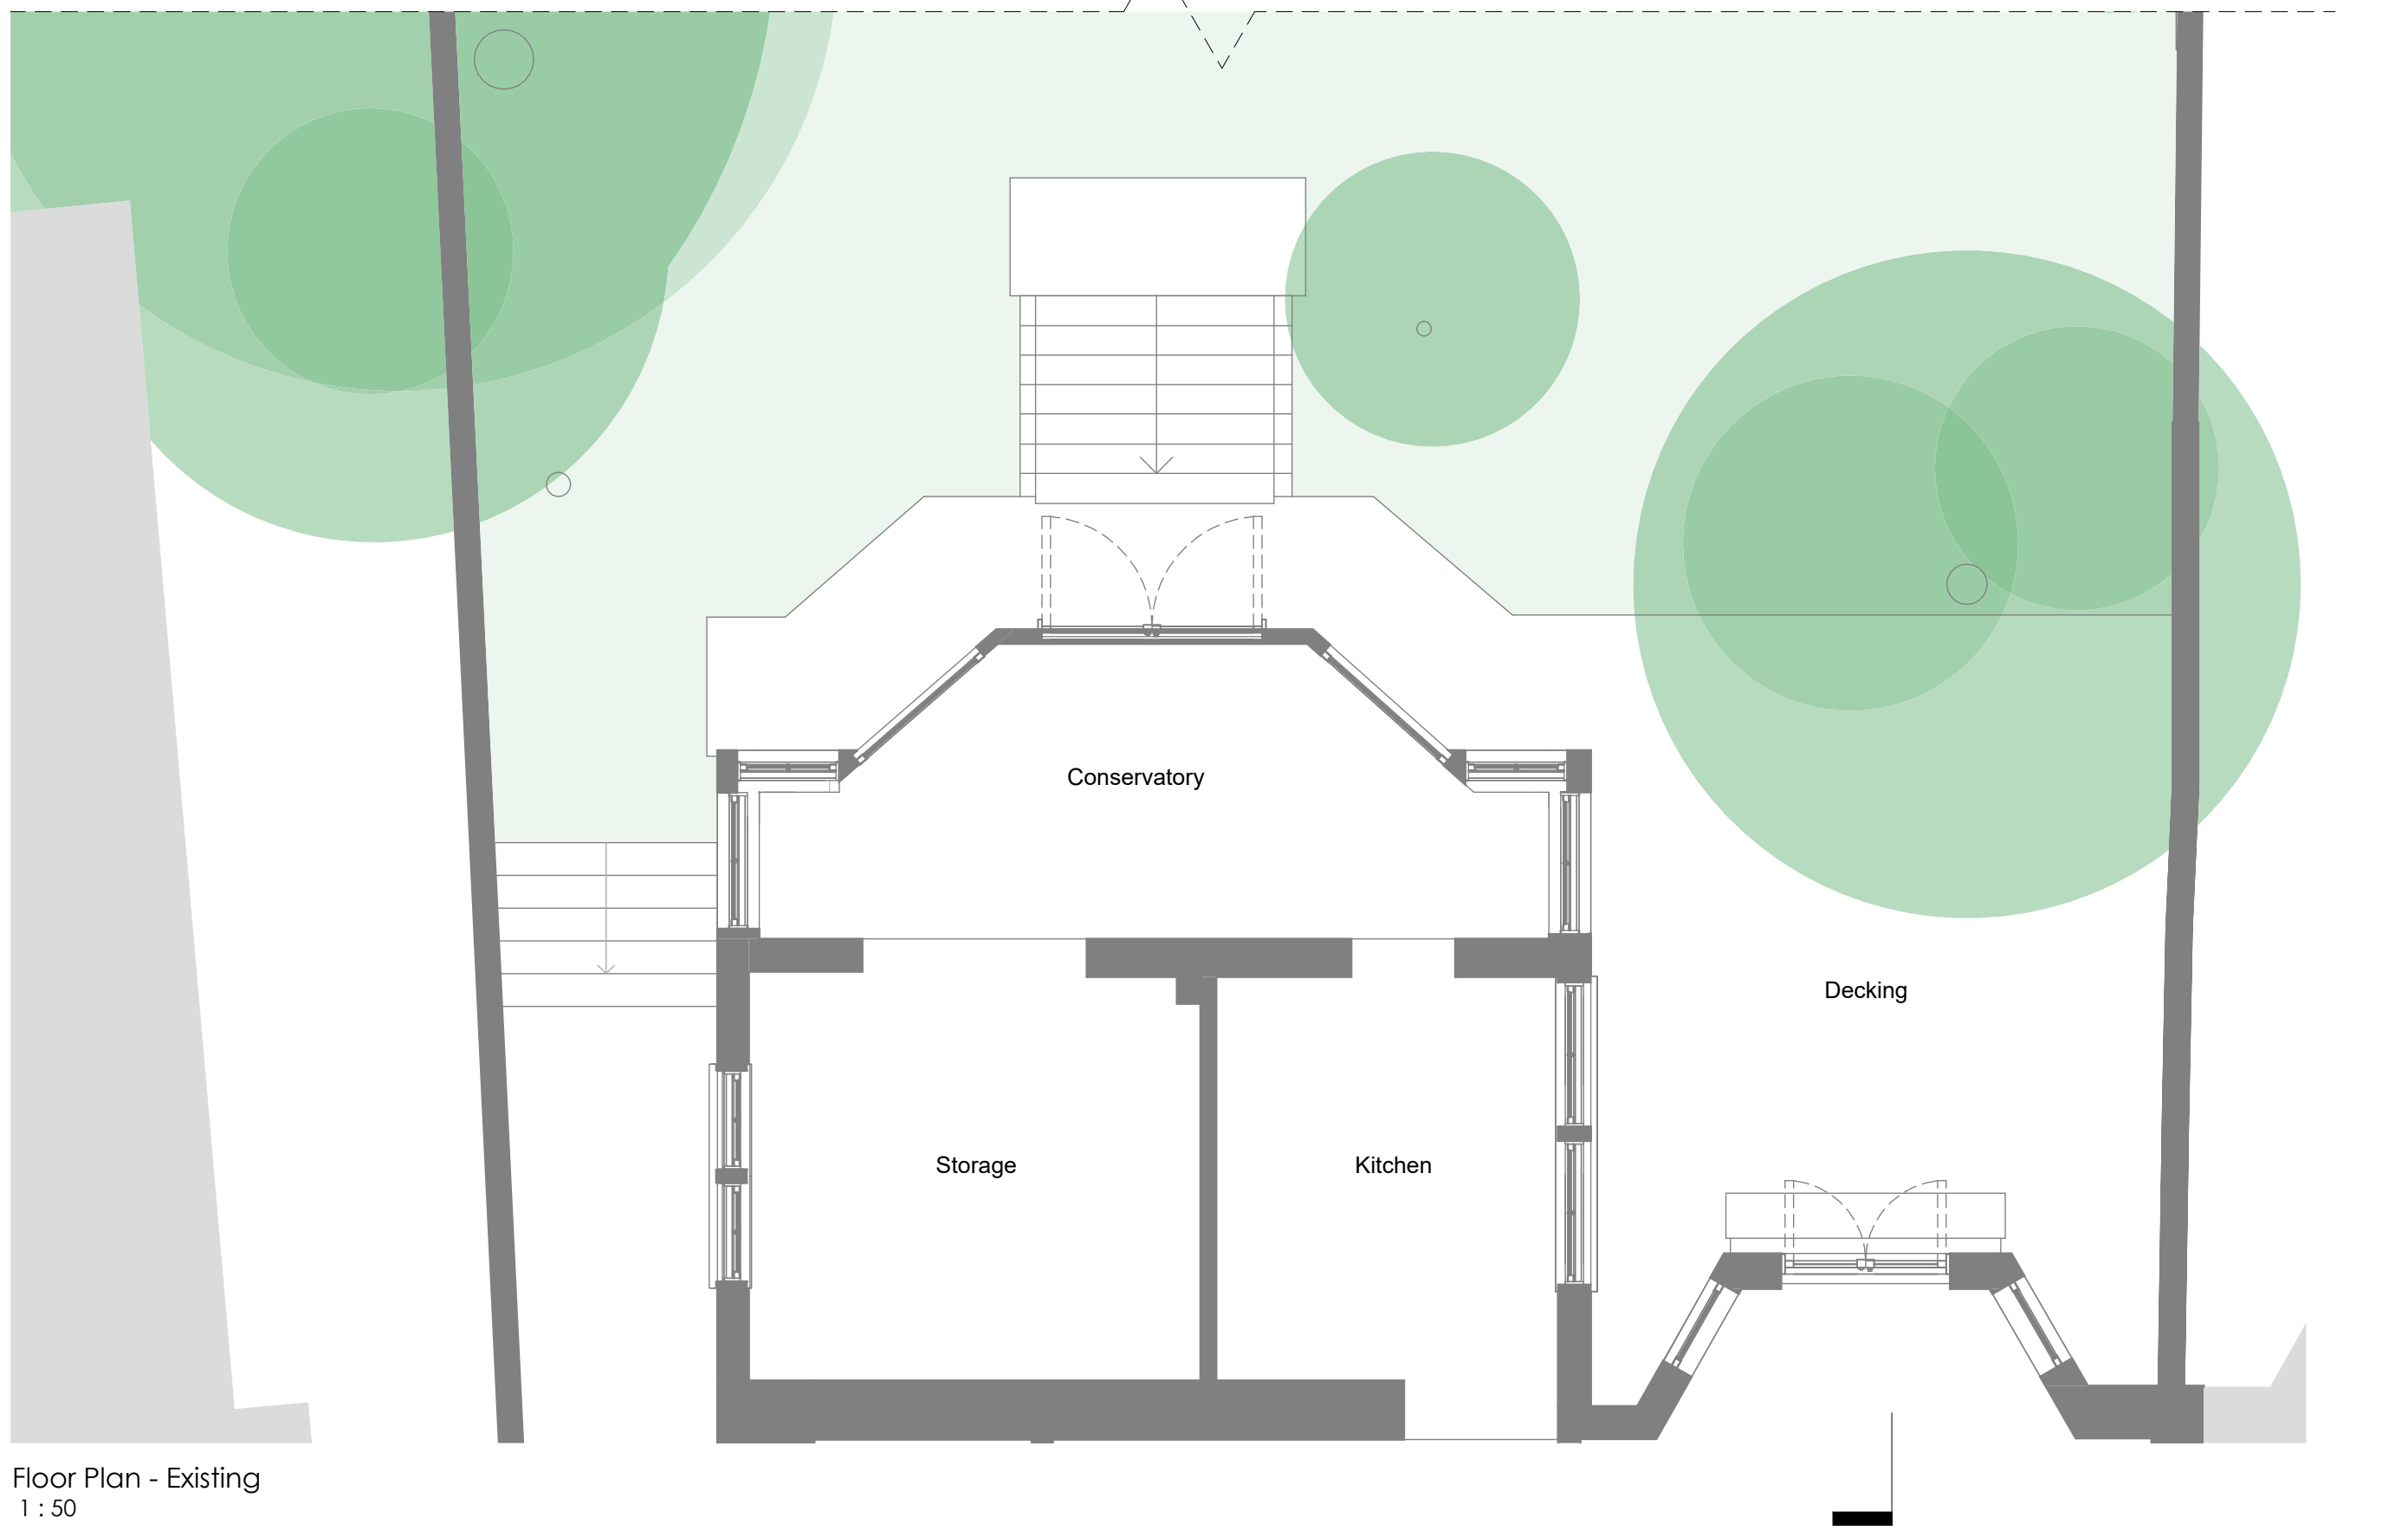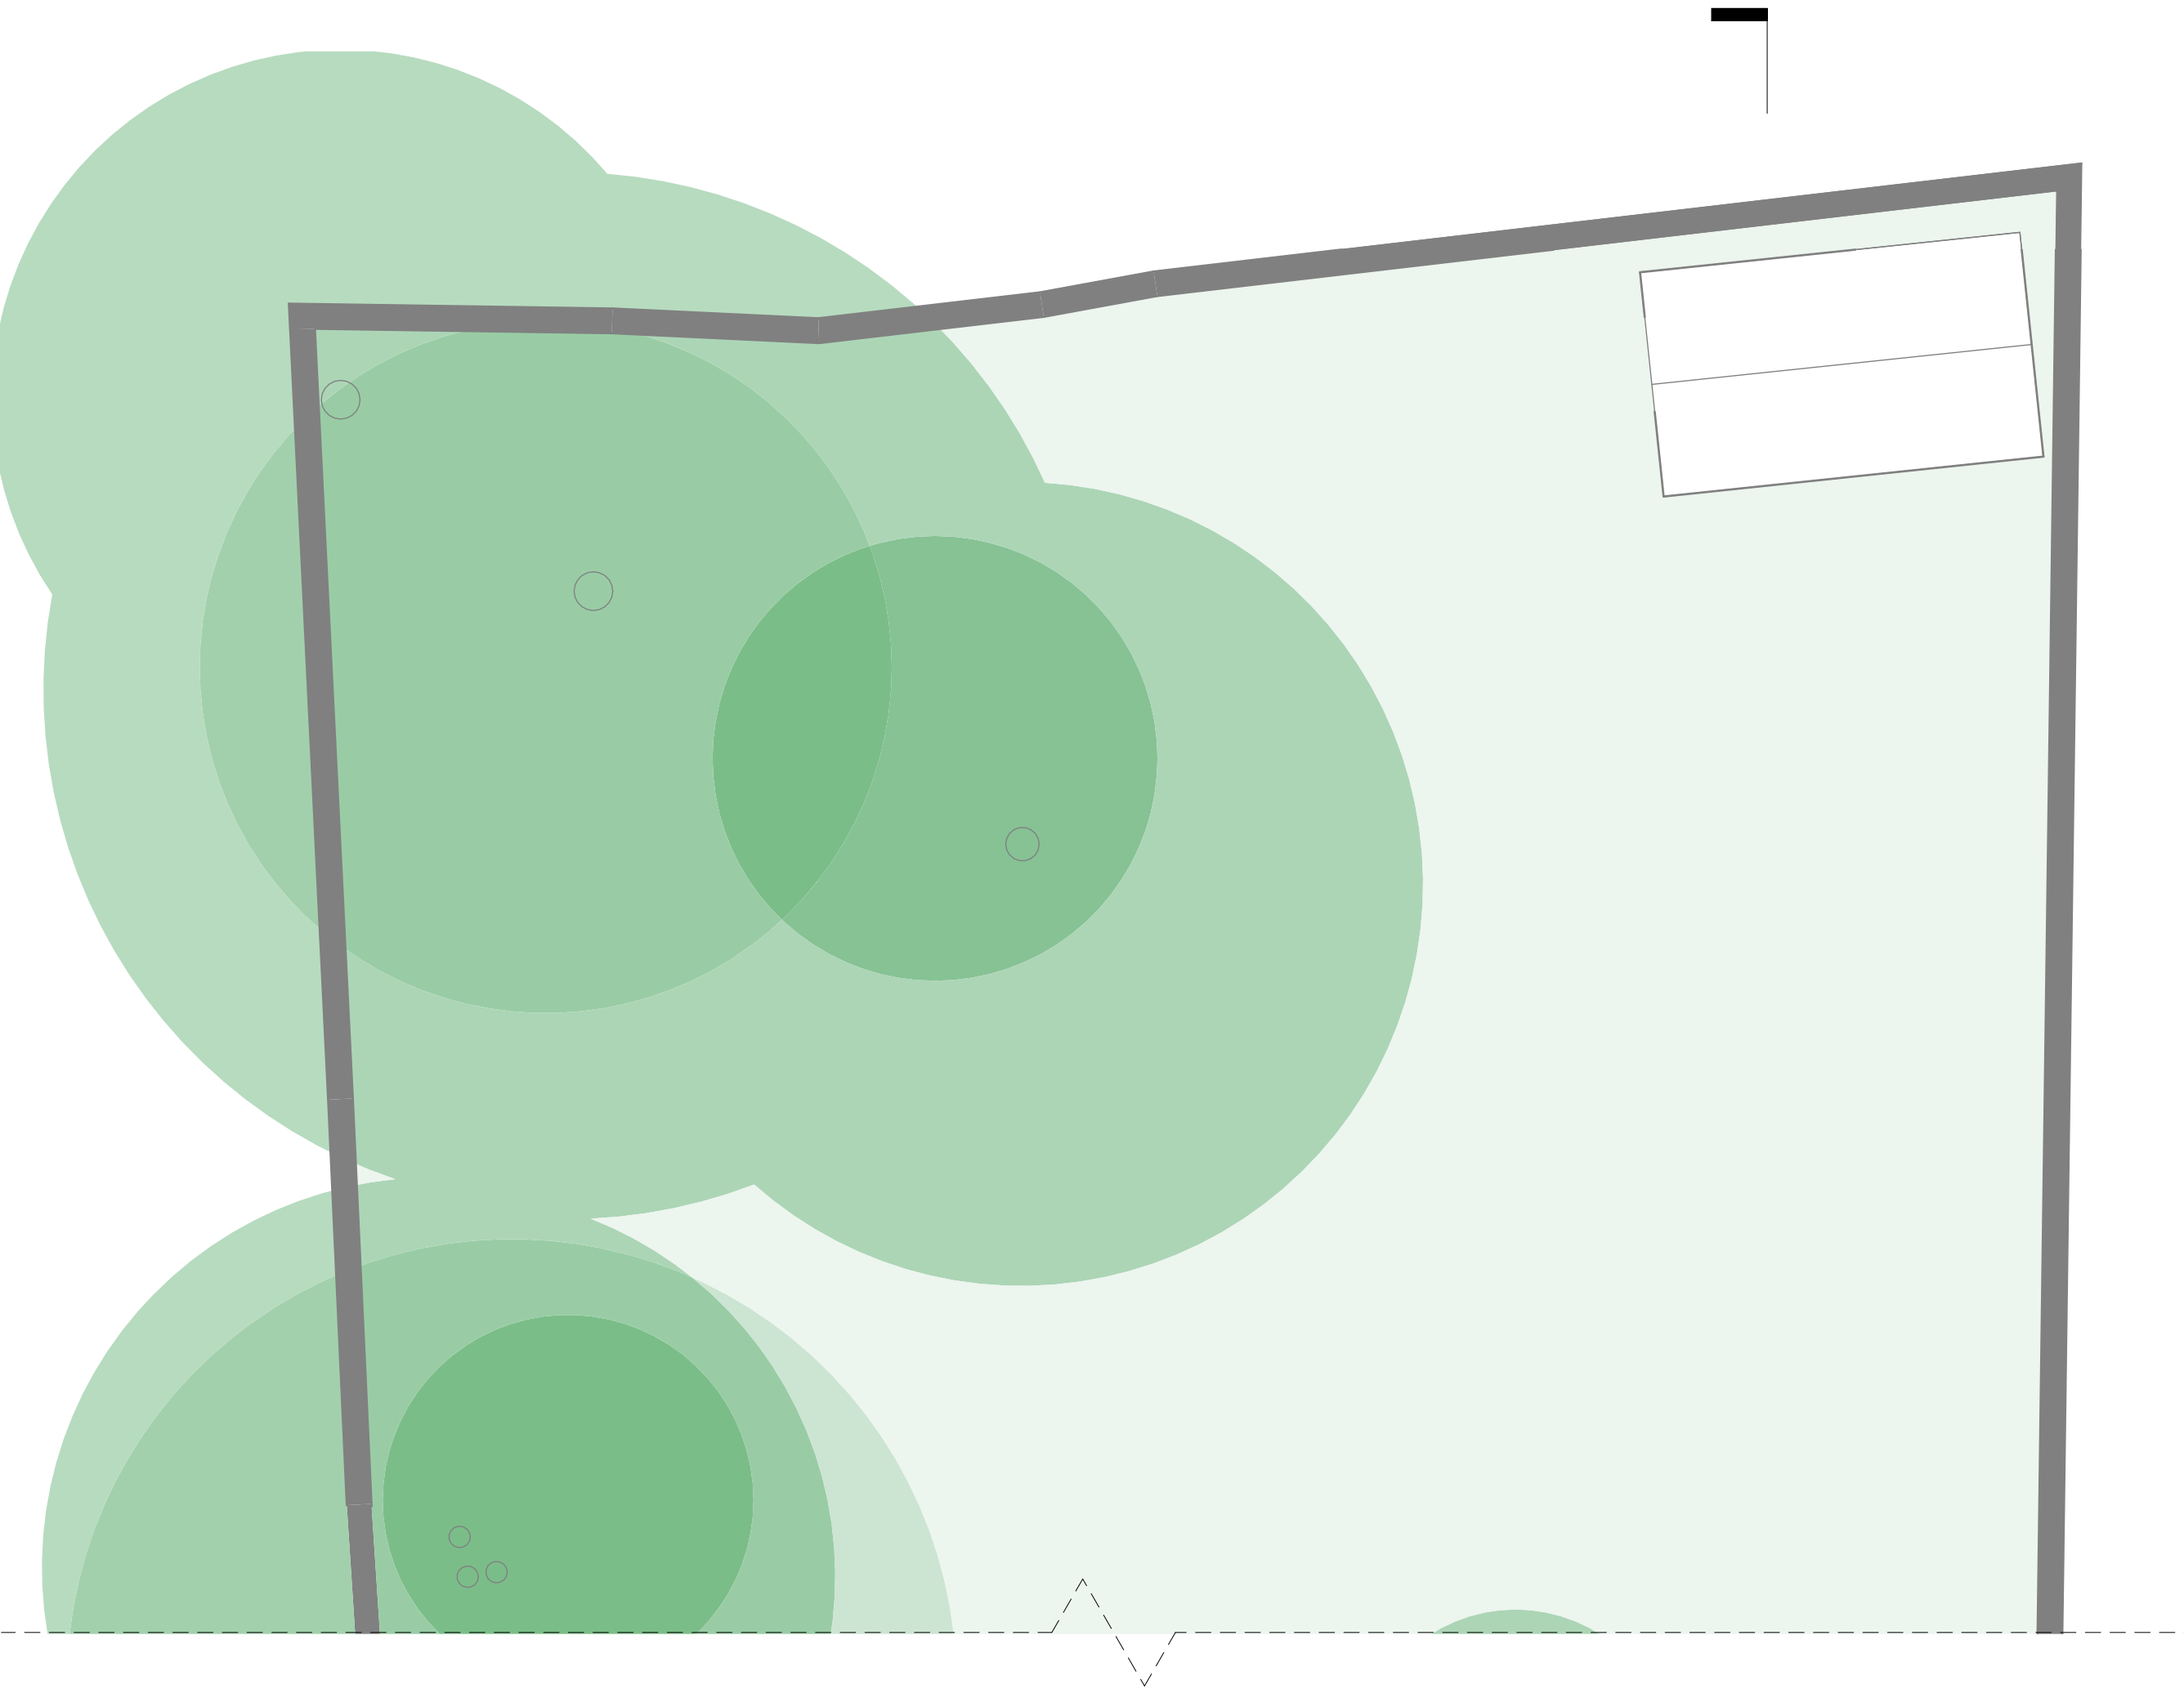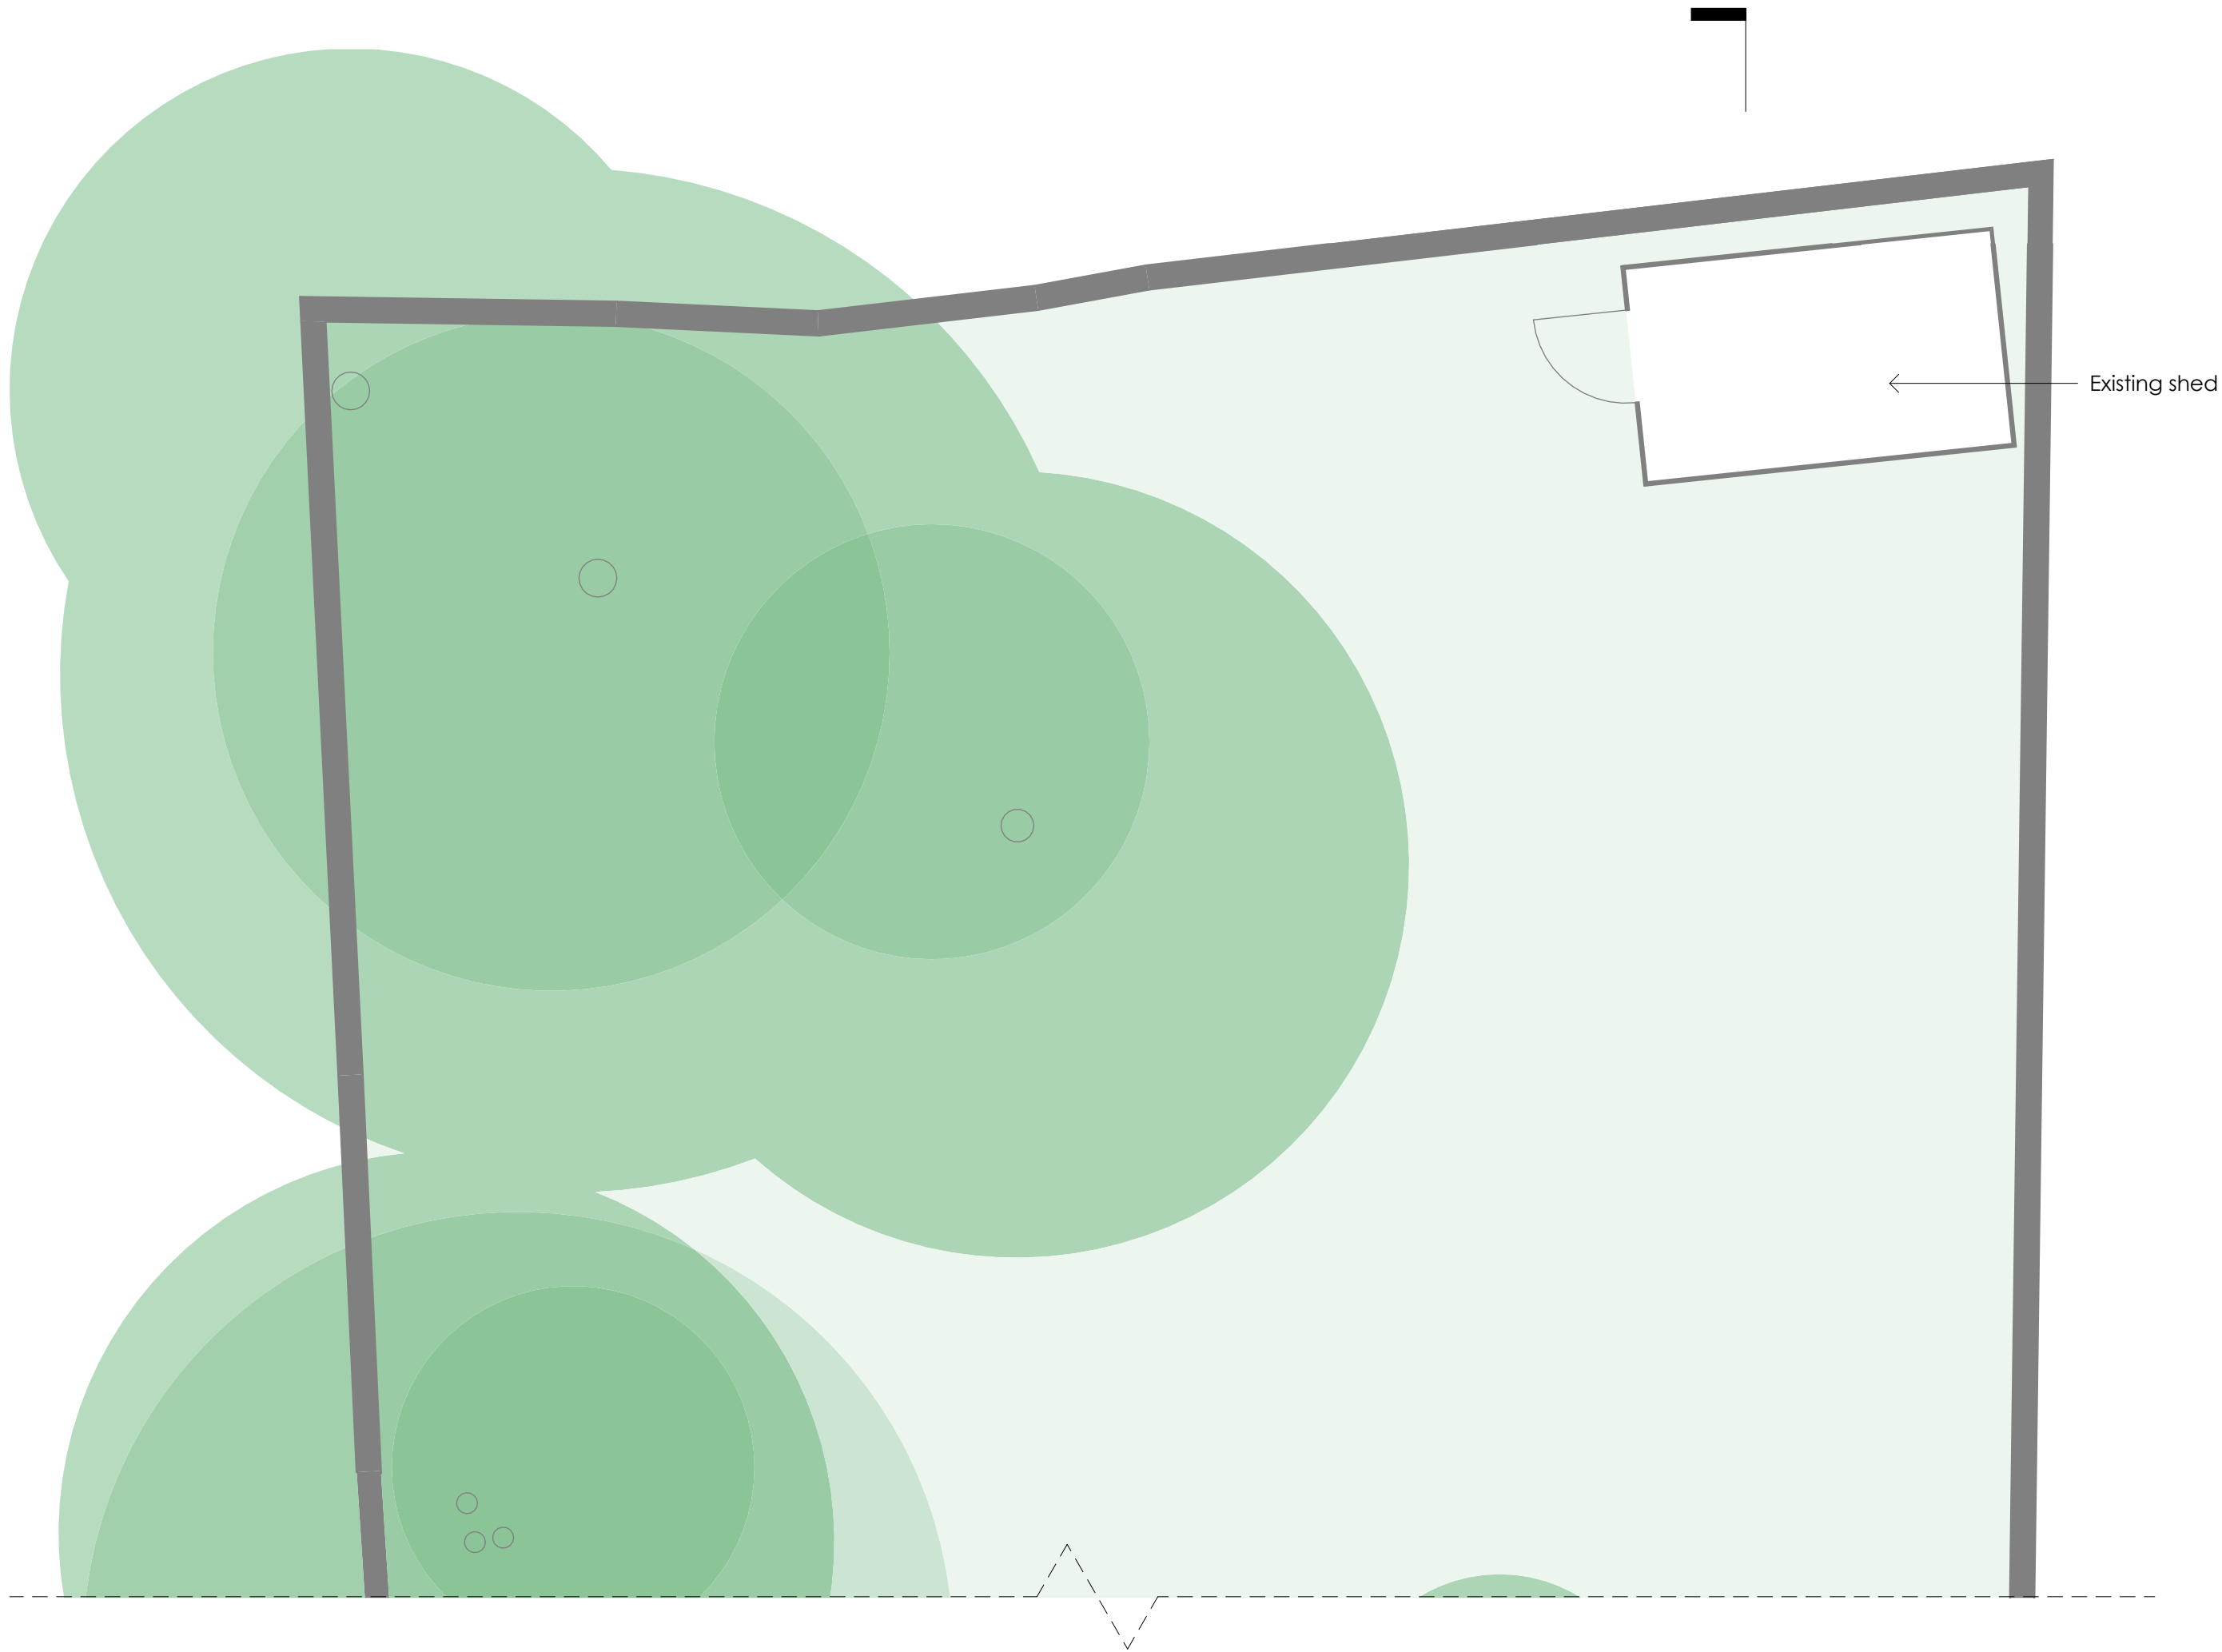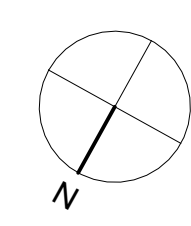


**General Note:**  
Issued for planning

All Drawings will need coordination and confirmation from Specialist Consultants within the Design Team.

Accurate measurements to be taken on site. Any discrepancies in the drawings should be alerted to the Architect.

All materiality will be matched with the existing condition or similar.

Please read all Drawing notes and annotations.

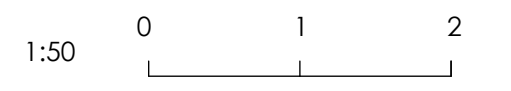

This drawing is copyright.  
Contractor must check all dimensions on site. Only figured dimensions are to be used. Discrepancies must be reported immediately to the architect before proceeding.

Rev	Revision Date	Revision Description

Notes:



3/5 Harbour Yard  
Chelsea Harbour  
London SW10 0XD  
T: 020 7351 3050  
F: 020 7351 4151

**ACH Architects**

Project  
**37 Compayne Gardens - NW6 3DD**

Ground Floor Flat

Drawing					
Floor & Roof Plans - Existing					
Drawn by	LG	Checked by	IR	Approved by	IR
Date	12-09-2024	Scale	1:50 @A1/1:100 @A3		
Project	2402	Page	102	Number	102



37 Compayne Gardens

Front Elevation - Existing  
1 : 50

**General Note:**

Issued for planning

All Drawings will need coordination and confirmation from Specialist Consultants within the Design Team.

Accurate measurements to be taken on site. Any discrepancies in the drawings should be alerted to the Architect.

All materiality will be matched with the existing condition or similar.

Please read all Drawing notes and annotations.

0 1 2  
1:50

This drawing is copyright.  
Contractor must check all dimensions on site. Only figured dimensions are to be used. Discrepancies must be reported immediately to the architect before proceeding.

Rev	Revision Date	Revision Description

Notes:



3/5 Harbour Yard  
Chelsea Harbour  
London SW10 0XD  
T. 020 7351 5050  
F. 020 7351 4151  
  
ACH Architects

Project  
**37 Compayne Gardens - NW6 3DD**  
  
Ground Floor Flat

Drawing Elevations & Sections - Existing					
Drawn by	LG	Checked by	IR	Approved by	IR
Date	12-09-2024	Scale	1:50 @A1/1:100 @A3	Project	2402
Page	301	Sheet	301	Revision	



37 Compayne Gardens

Rear Elevation - Existing  
1 : 50

General Note:

Issued for planning

All Drawings will need coordination and confirmation from Specialist Consultants within the Design Team.

Accurate measurements to be taken on site. Any discrepancies in the drawings should be alerted to the Architect.

All materiality will be matched with the existing condition or similar.

Please read all Drawing notes and annotations.



This drawing is copyright.  
Contractor must check all dimensions on site. Only figured dimensions are to be used. Discrepancies must be reported immediately to the architect before proceeding.

Rev	Revision Date	Revision Description


Notes:



3/5 Harbour Yard  
Chelsea Harbour  
London SW10 0XD  
T. 020 7351 5050  
F. 020 7351 4151  
  
ACH Architects

Project  
37 Compayne Gardens -  
NW6 3DD  
  
Ground Floor Flat

Drawing Elevations & Sections - Existing						
Drawn by LG		Checked by IR		Approved by IR		
Date 12-09-2024		Scale 1:50 @A1/1:100 @A3		Project 2402	Page 302	Revision 

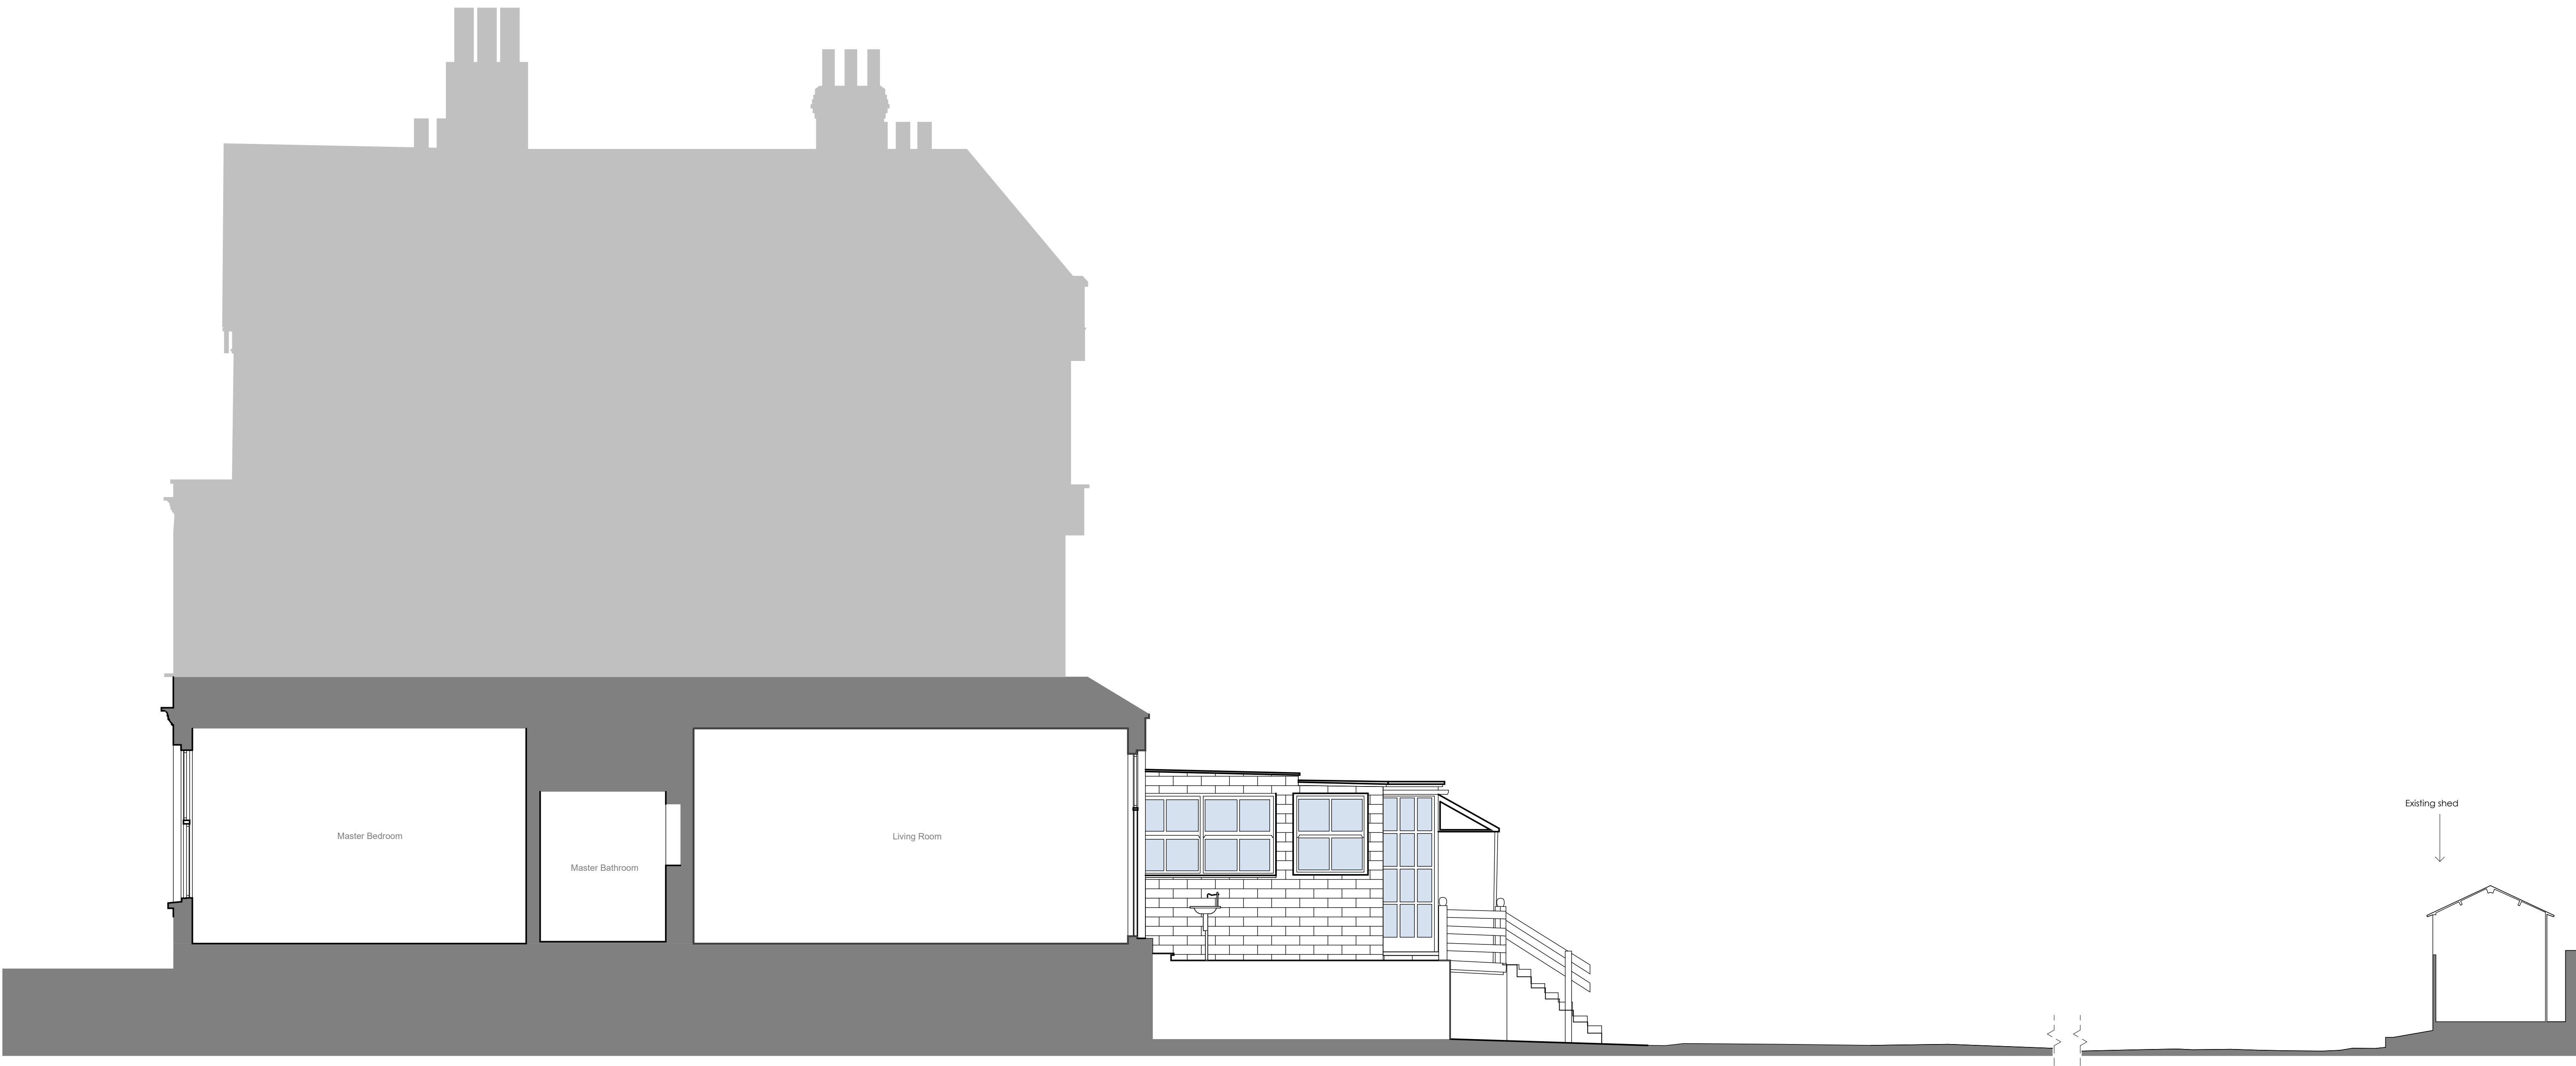

Section - Existing  
1 : 50

**General Note:**

Issued for planning

All Drawings will need coordination and confirmation from Specialist Consultants within the Design Team.

Accurate measurements to be taken on site. Any discrepancies in the drawings should be alerted to the Architect.

All materiality will be matched with the existing condition or similar.

Please read all Drawing notes and annotations.

0 1 2  
1:50

This drawing is copyright.  
Contractor must check all dimensions on site. Only figured dimensions are to be used. Discrepancies must be reported immediately to the architect before proceeding.

Rev	Revision Date	Revision Description

Notes:



3/5 Harbour Yard  
Chelsea Harbour  
London SW10 0XD  
T. 020 7351 5050  
F. 020 7351 4151  
  
ACH Architects

Project  
**37 Compayne Gardens - NW6 3DD**  
  
Ground Floor Flat

Drawing Elevations & Sections - Existing					
Drawn by	LG	Checked by	IR	Approved by	IR
Date	12-09-2024	Scale	1:50 @A1/1:100 @A3	Project	2402
Page	303	Sheet	303	Revised	





Side Elevation - Existing  
1 : 50

General Note:

Issued for planning

All Drawings will need coordination and confirmation from Specialist Consultants within the Design Team.

Accurate measurements to be taken on site. Any discrepancies in the drawings should be alerted to the Architect.

All materiality will be matched with the existing condition or similar.

Please read all Drawing notes and annotations.



This drawing is copyright.  
Contractor must check all dimensions on site. Only figured dimensions are to be used. Discrepancies must be reported immediately to the architect before proceeding.

Rev	Revision Date	Revision Description

Notes:



3/5 Harbour Yard  
Chelsea Harbour  
London SW10 0XD  
T: 020 7351 5050  
F: 020 7351 4151  
  
ACH Architects

Project  
37 Compayne Gardens -  
NW6 3DD  
  
Ground Floor Flat

Drawing Elevations & Sections - Existing					
Drawn by LG		Checked by IR		Approved by IR	
Date 12-09-2024		Scale 1:50 @A1/1:100 @A3		Project 2402	
Page 304	Leaf 304	Number 304	Revision 304		