


Proposed Roof Plan





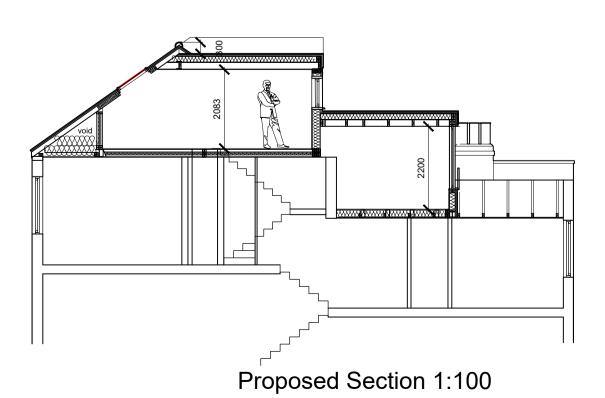

ALL DIMENSIONS TO BE CHECKED ON SIT LINEAR SCALE 1:50@ A1 0 1 2 3 4 5m LINEAR SCALE 1:100 @ A1

Calculation for new dormer over outrigger is 19.25m3

Calculation for new dormer to rear roof slope is 20.6m3

Therefore new dormers are 39.85m3 and comply with permitted development for a terrace house which is under 40m3.

Note: Where indicated window to be replaced. This is to replace existing rotten timber framed window with new high quality white upvc in style to match existing window

project 29 Solent Road London NW6 1TP

client Tanya Gibson

drawing title Proposed Plans and Elevations



e-mail alan@trueassociates.co.uk

date Aug 2024 number A18370PA/002 scale 1:50/ 1:100 @ Atevision