




<b>MWArchitects</b> 110 The Tea Factory Endwell Road London SE4 2LX 020 7407 6767 <small>© Copyright 2024 - All rights reserved Matthew Wood Architects Ltd.</small>	Job Title 98A Priory Road  Job Number 2302  Drawn Corben	Drawing Status PLANNING	Created 22.03.23	Drawing Name Proposed Ground Floor Plan		Revision Notes REV E Sedum roof to link and side extension REV F Changes to 98B ground floor flat rear window at rear elevation
		Drawing Scale 1:100 at A3	Issue Date 16.09.24	Layout ID P1.0	Revision F	

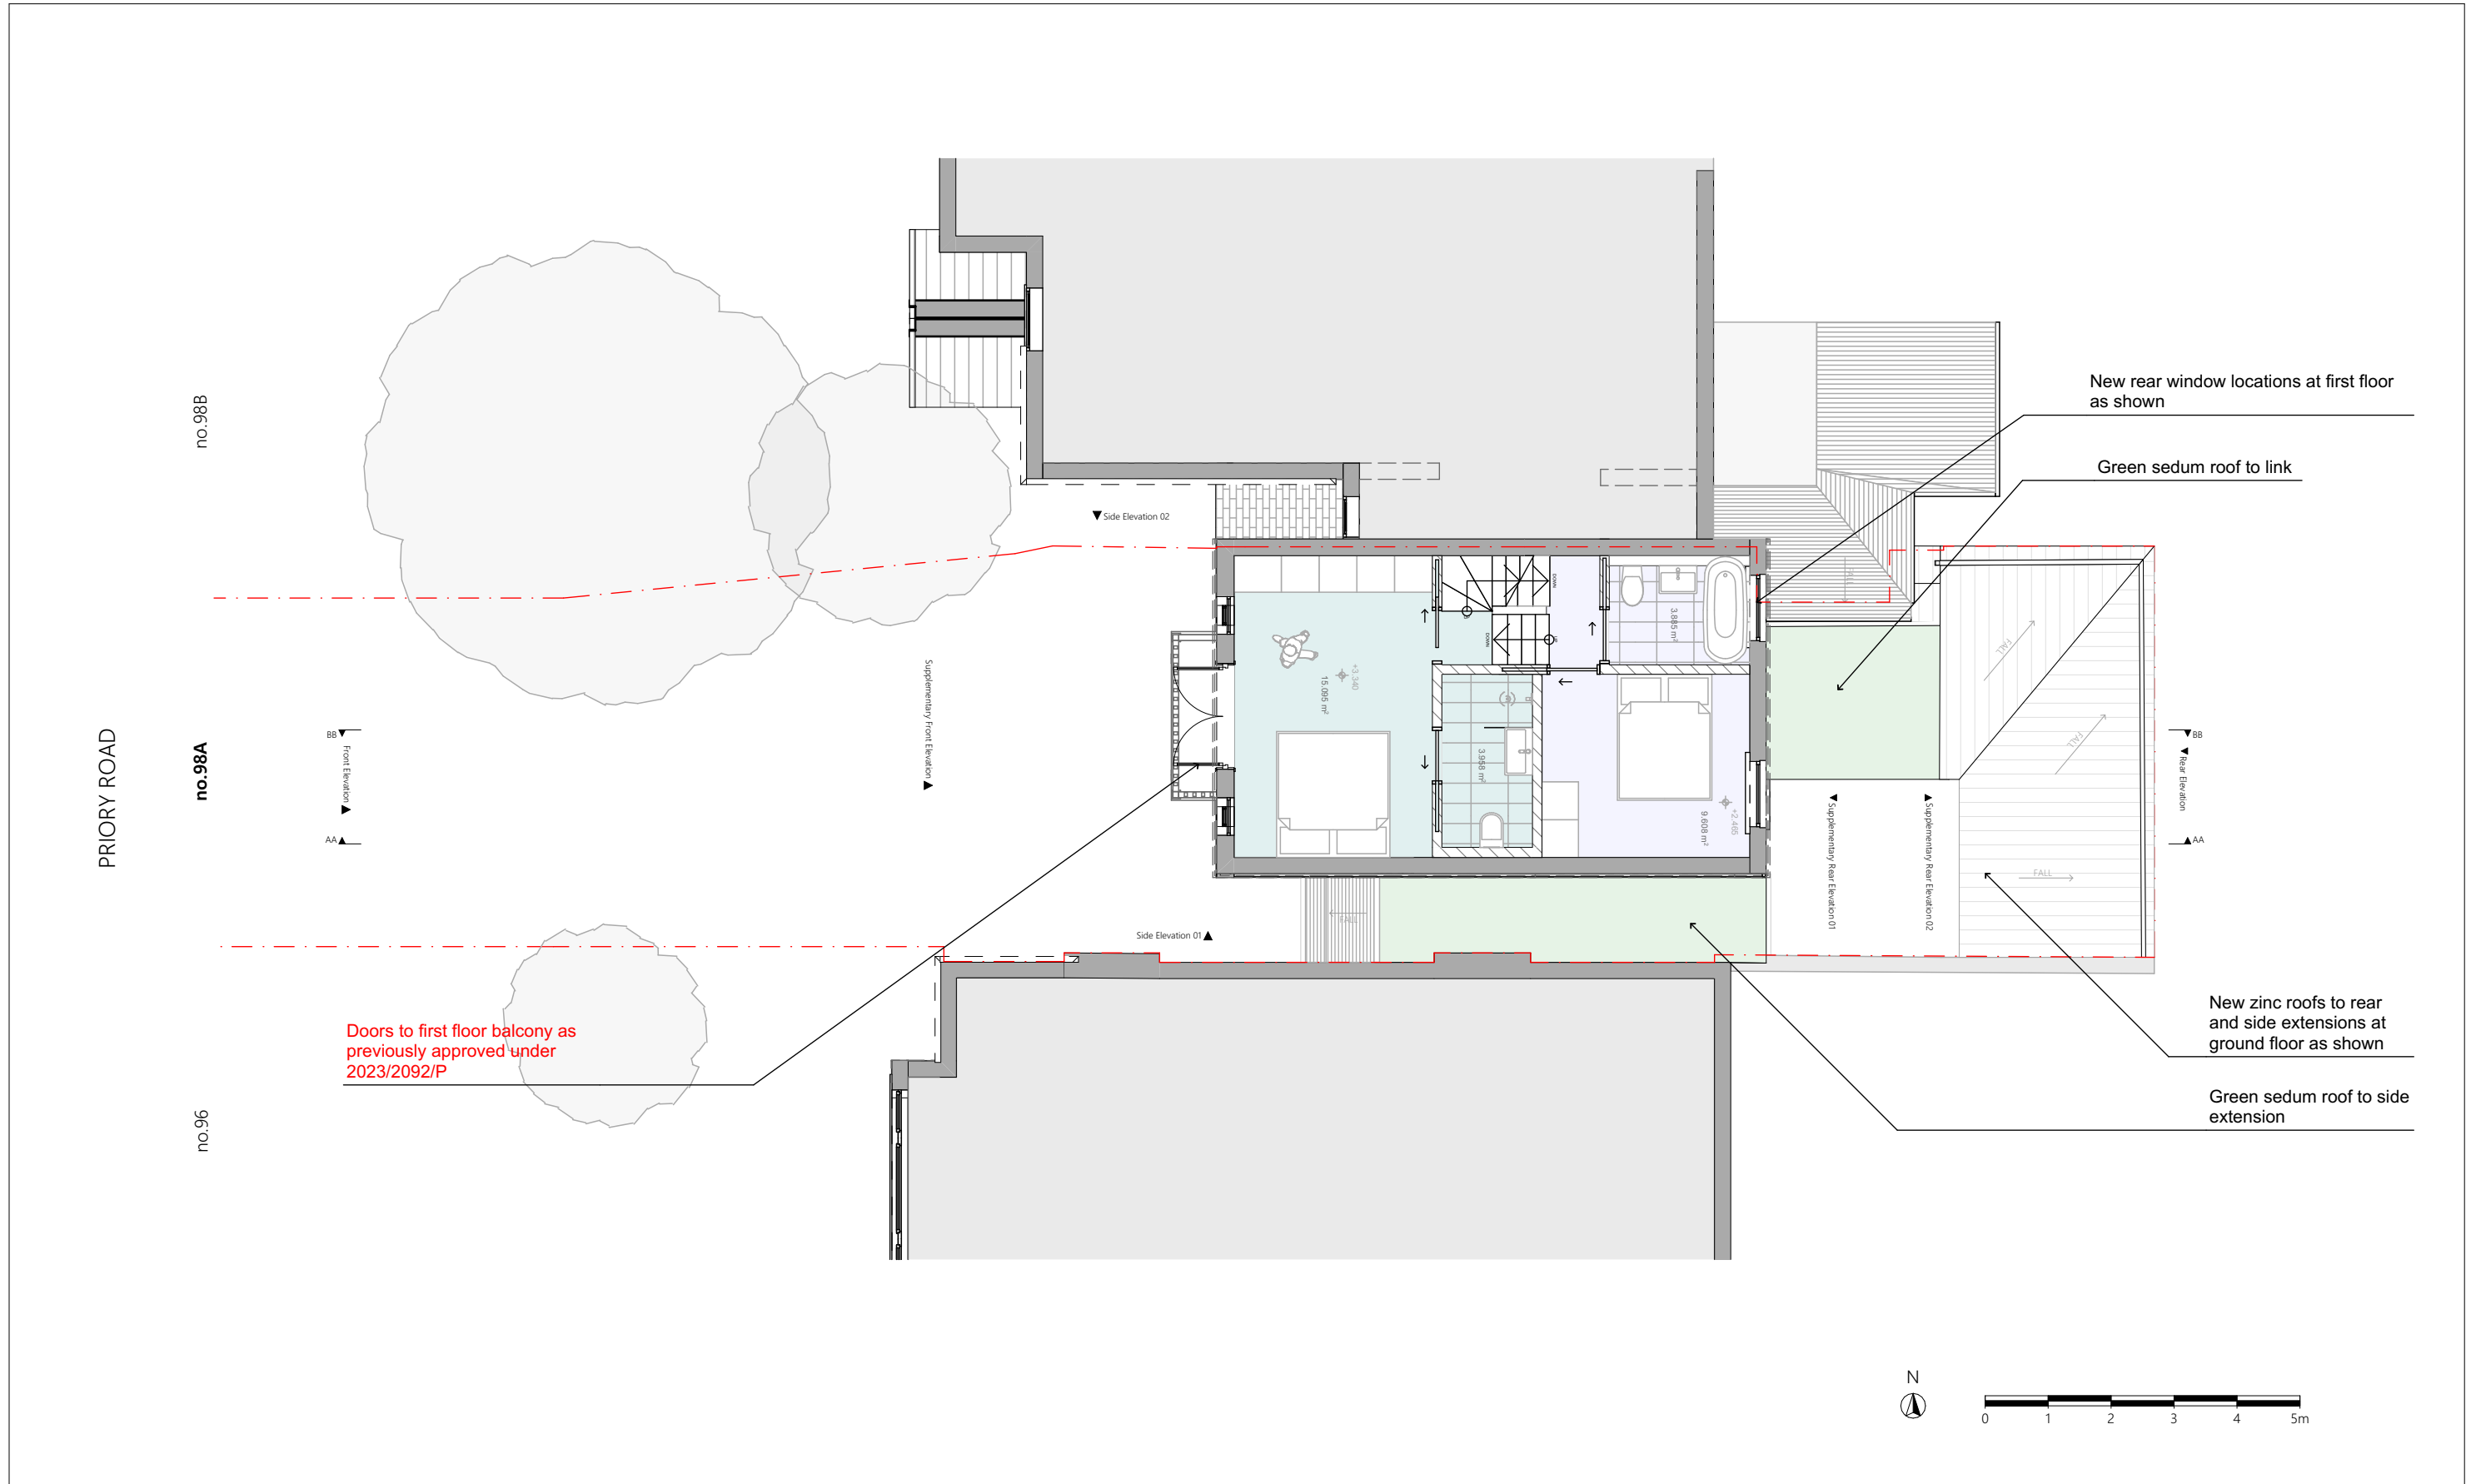

<div>MWArchitects</div> <div>110 The Tea Factory Endwell Road London SE4 2LX 020 7407 6767</div> <div>© Copyright 2024 - All rights reserved Matthew Wood Architects Ltd.</div>	<div>Job Title</div> <div>98A Priory Road</div> <div>Job Number</div> <div>2302</div> <div>Drawn</div> <div>Corben</div>	<div>Drawing Status</div> <div>PLANNING</div>	<div>Created</div> <div>22.03.23</div>	<div>Drawing Name</div> <div>Proposed First Floor Plan</div>		<div>Revision Notes</div> <div>REV E Sedum roof to link and side extension</div> <div>REV F Changes to 98B at ground floor flat rear elevation</div>
		<div>Drawing Scale</div> <div>1:100 at A3</div>	<div>Issue Date</div> <div>16.09.24</div>	<div>Layout ID</div> <div>P1.1</div>	<div>Revision</div> <div>F</div>	

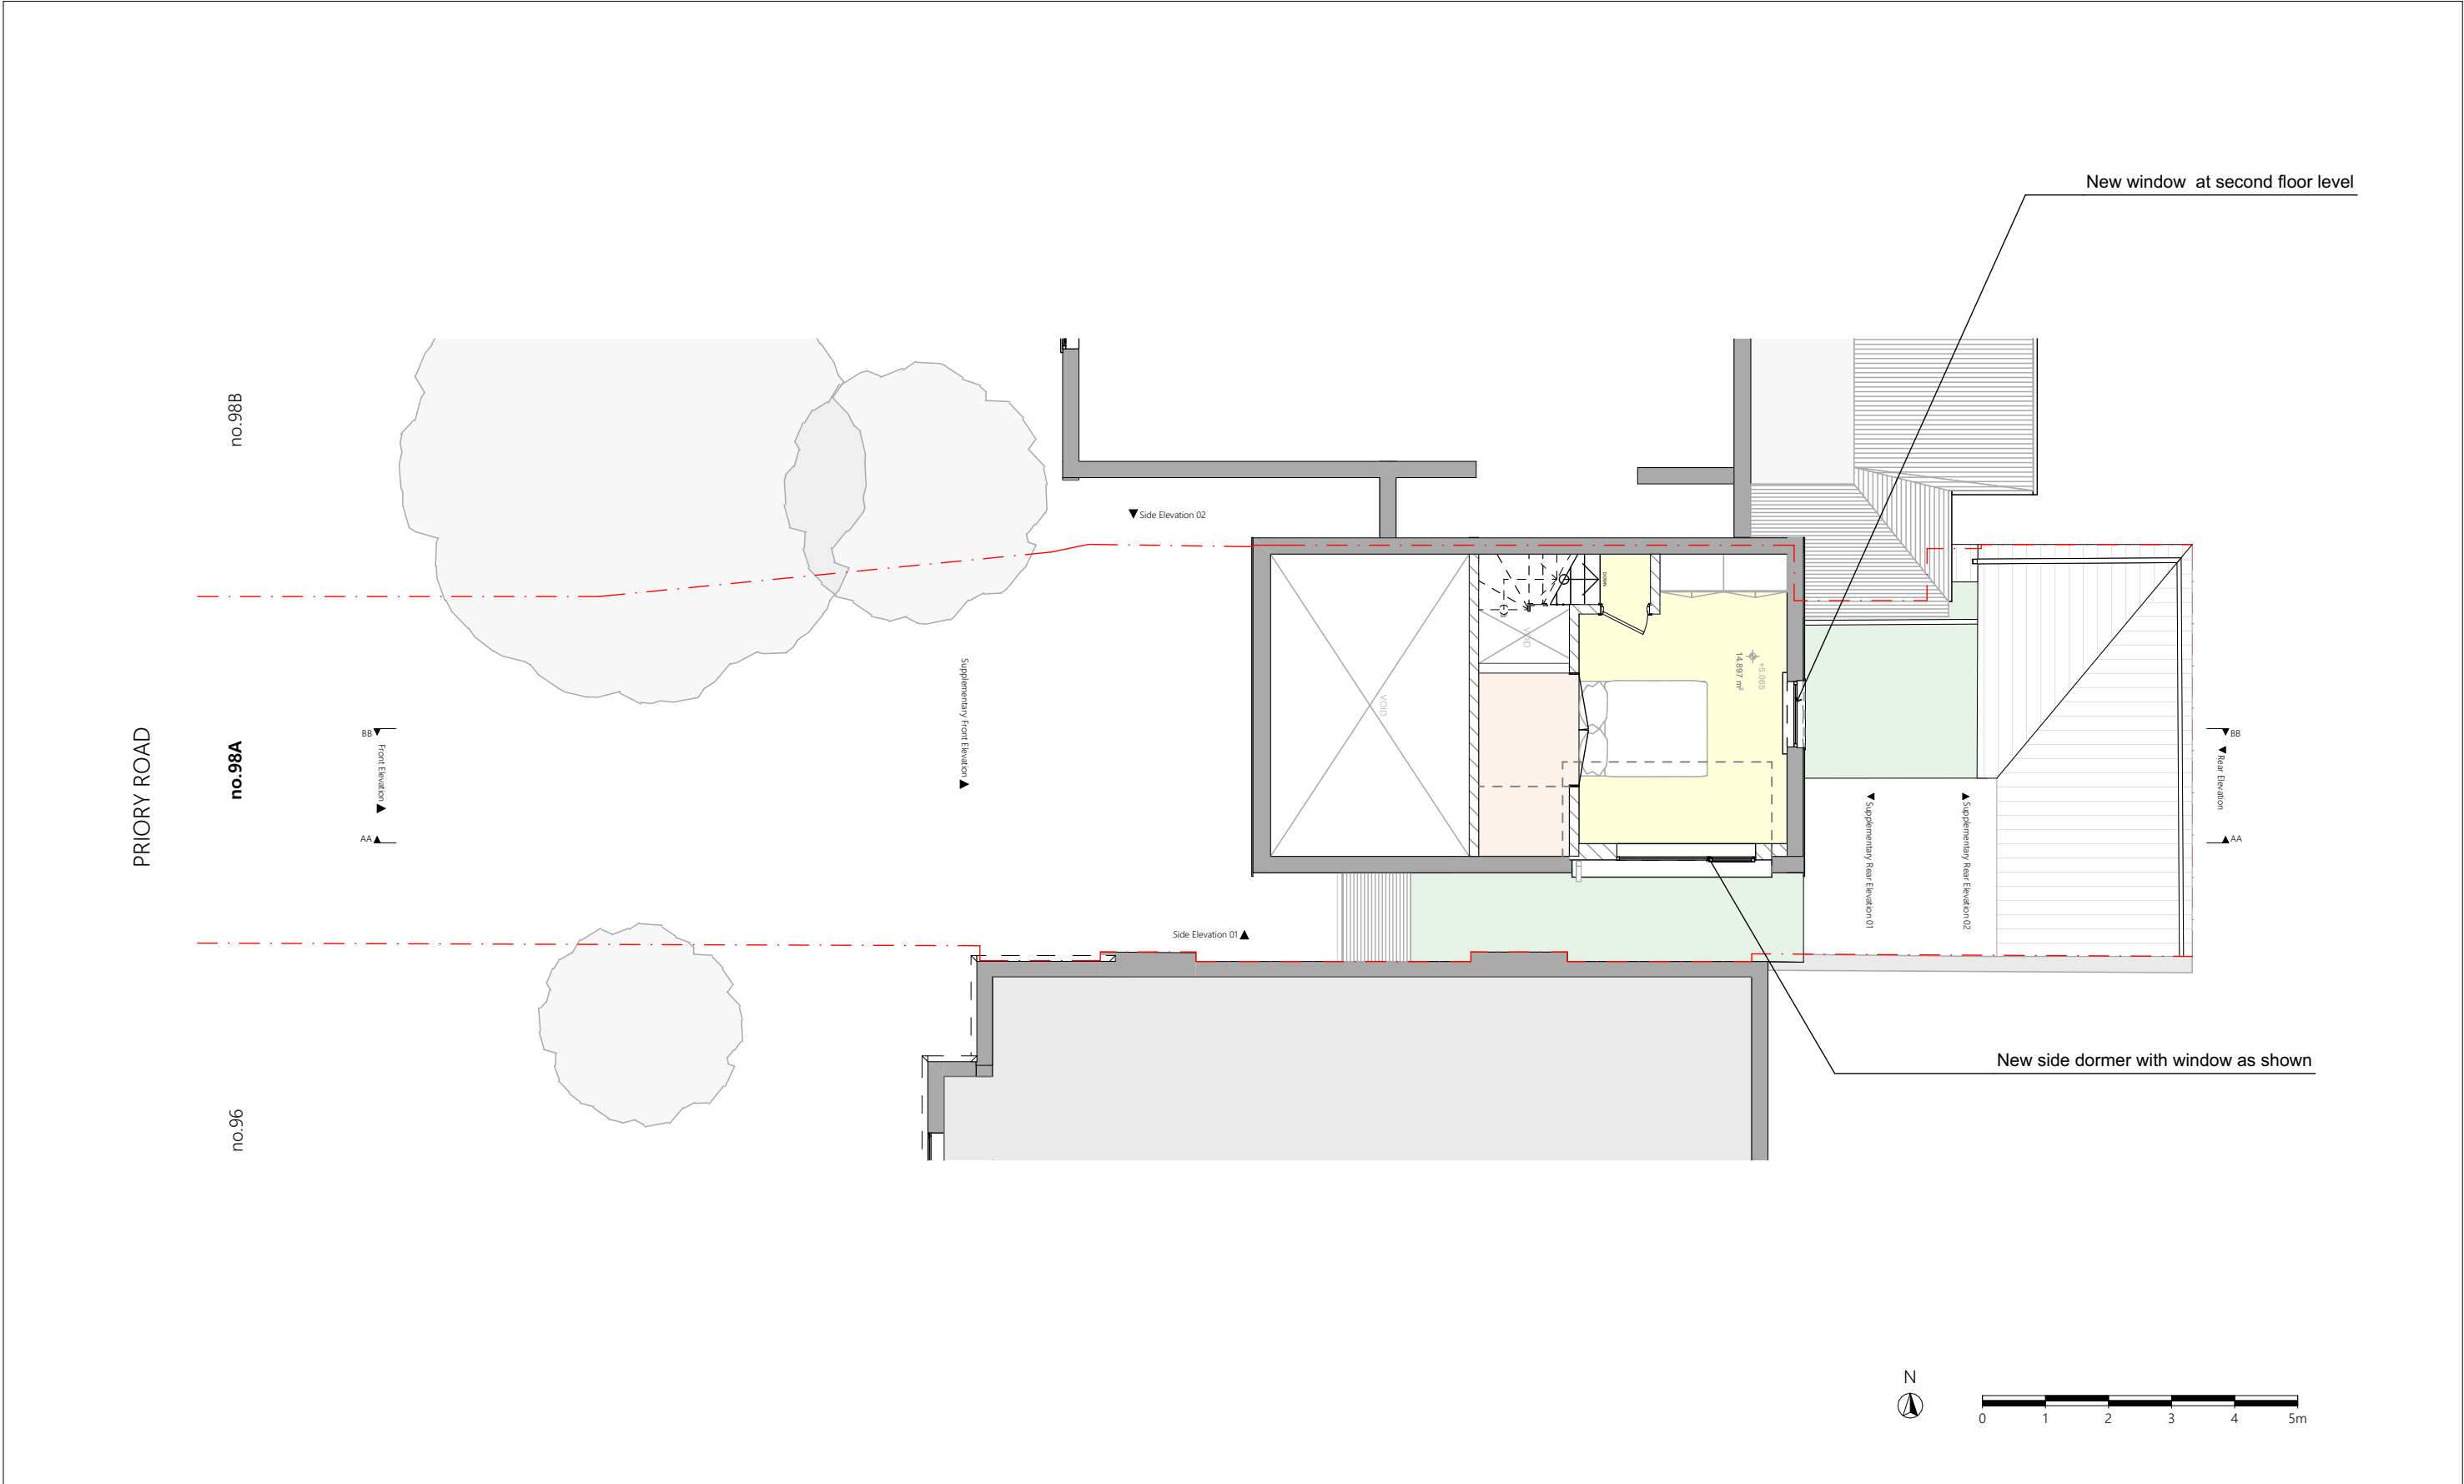


<div>MWArchitects</div> <div>110 The Tea Factory Endwell Road London SE4 2LX 020 7407 6767</div> <div>© Copyright 2024 - All rights reserved Matthew Wood Architects Ltd.</div>	<div>Job Title98A Priory Road</div> <div>Job Number2302</div> <div>DrawnCorben</div>	<div>Drawing Status</div> <div>PLANNING</div>	<div>Created</div> <div>22.03.23</div>	<div>Drawing Name</div> <div>Proposed Loft Plan</div>		<div>Revision Notes</div> <div>REV E Sedum roof to link and side extension</div> <div>REV F Changes to 98B ground floor flat rear window at rear elevation</div>
		<div>Drawing Scale</div> <div>1:100 at A3</div>	<div>Issue Date</div> <div>16.09.24</div>	<div>Layout ID</div> <div>P1.2</div>	<div>Revision</div> <div>F</div>	

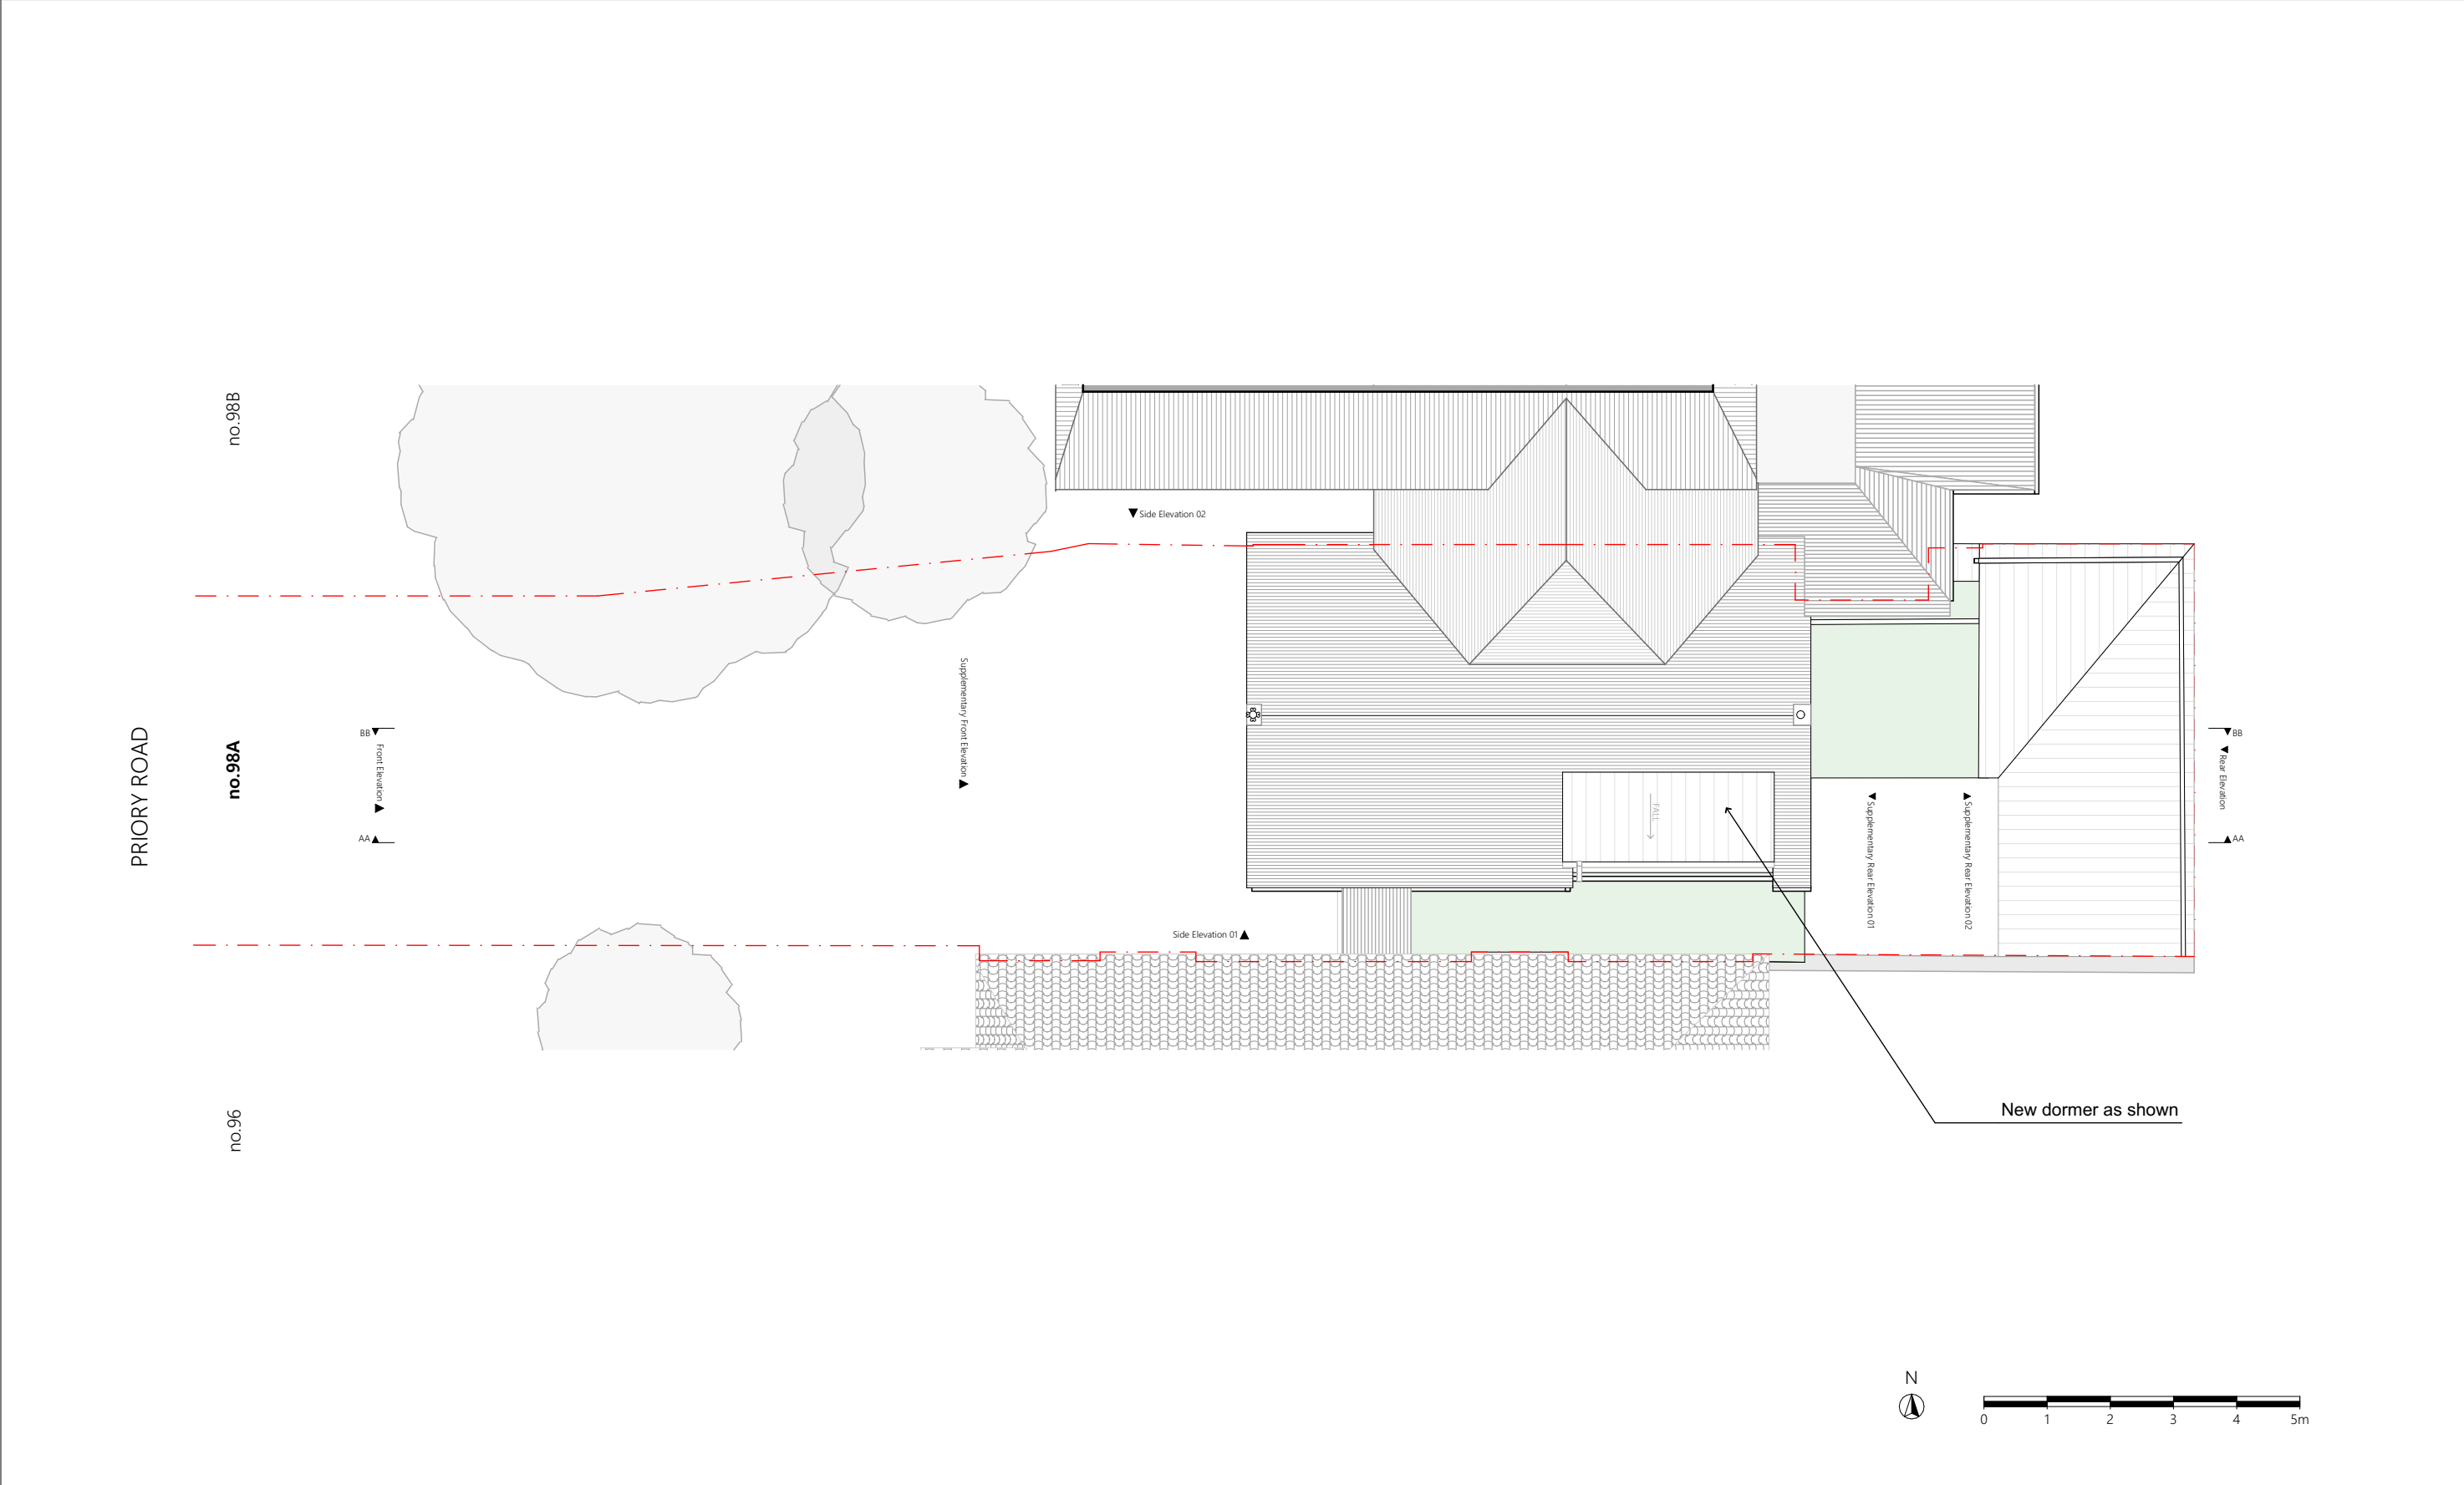

<div>MWArchitects</div> <div>110 The Tea Factory Endwell Road London SE4 2LX 020 7407 6767</div> <div>© Copyright 2024 - All rights reserved Matthew Wood Architects Ltd.</div>	<div>Job Title98A Priory Road</div> <div>Job Number2302</div> <div>DrawnCorben</div>	<div>Drawing Status</div> <div>PLANNING</div>	<div>Created</div> <div>22.03.23</div>	<div>Drawing Name</div> <div>Proposed Roof Plan</div>		<div>Revision Notes</div> <div>REV E Sedum roof to link and side extension</div> <div>REV F Changes to 98B ground floor flat rear window at rear elevation</div>
		<div>Drawing Scale</div> <div>1:100 at A3</div>	<div>Issue Date</div> <div>16.09.24</div>	<div>Layout ID</div> <div>P1.3</div>	<div>Revision</div> <div>F</div>	



<div>MWArchitects</div> <div>110 The Tea Factory Endwell Road London SE4 2LX 020 7407 6767</div> <div>© Copyright 2024 - All rights reserved Matthew Wood Architects Ltd.</div>	<div>Job Title</div> <div>98A Priory Road</div> <div>Job Number</div> <div>2302</div> <div>Drawn</div> <div>Corben</div>	<div>Drawing Status</div> <div>PLANNING</div>	<div>Created</div> <div>22.03.23</div>	<div>Drawing Name</div> <div>Proposed Front Elevation</div>		<div>Revision Notes</div> <div>REV E Sedum roof to link and side extension</div> <div>REV F Changes to 98B ground floor flat rear window at rear elevation</div>
		<div>Drawing Scale</div> <div>1:50 at A3</div>	<div>Issue Date</div> <div>16.09.24</div>	<div>Layout ID</div> <div>P2.1</div>	<div>Revision</div> <div>F</div>	

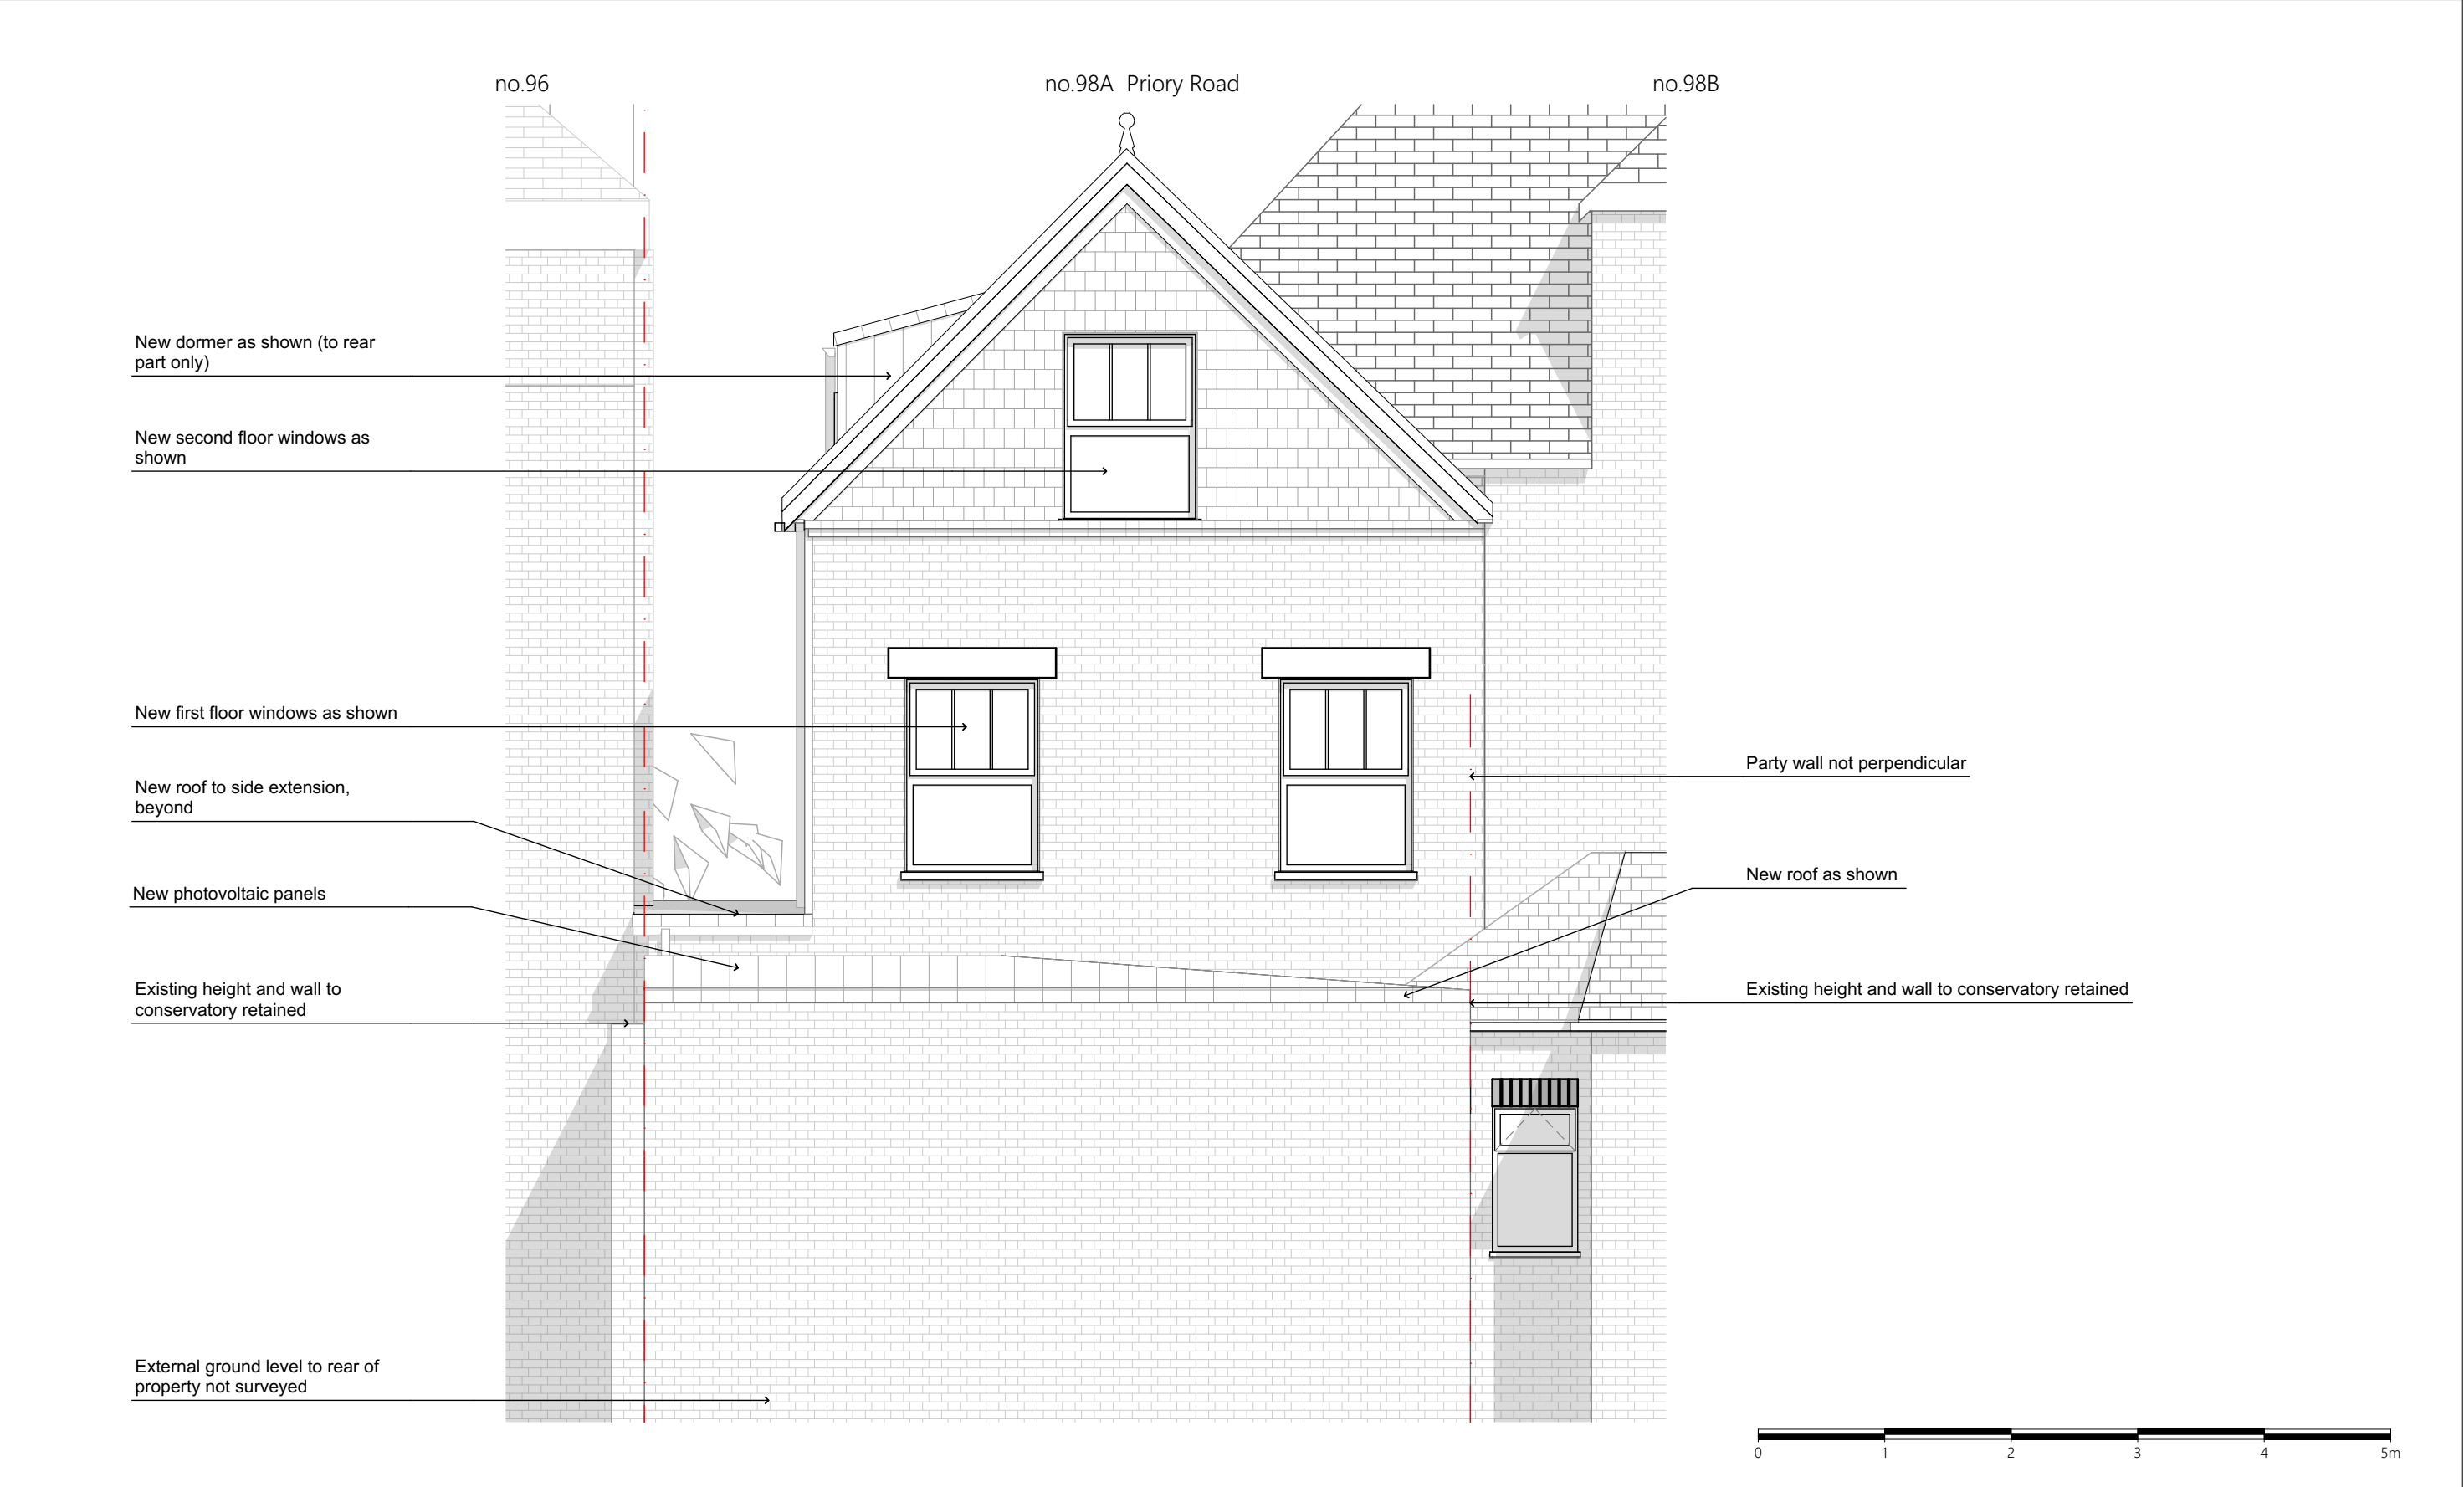

<div>MWArchitects</div> <div>110 The Tea Factory Endwell Road London SE4 2LX 020 7407 6767</div> <div>© Copyright 2024 - All rights reserved Matthew Wood Architects Ltd.</div>	Job Title98A Priory Road		Drawing Status	Created	Drawing Name		Revision Notes REV E Sedum roof to link and side extension REV F Changes to 98B ground floor flat rear window at rear elevation
	Job Number2302		PLANNING	22.03.23			
	DrawnCorben		Drawing Scale	Issue Date	Layout ID	Revision	
			1:50 at A3	16.09.24	P2.2	F	





MWArchitects

110 The Tea Factory  
Endwell Road  
London  
SE4 2LX  
020 7407 6767

© Copyright 2024 - All rights reserved  
Matthew Wood Architects Ltd.

Job Title 98A Priory Road

Job Number 2302

Drawn Corben

Drawing Status  
PLANNING

Drawing Scale  
1:100 at A3

Created  
22.03.23

Issue Date  
16.09.24

Drawing Name  
Proposed Side Elevation 01

Layout ID Revision  
P2.3 F

Revision Notes  
REV E Sedum roof to link and side extension  
REV F Changes to 98B ground floor flat rear window at rear elevation



MWArchitects

110 The Tea Factory  
Endwell Road  
London  
SE4 2LX  
020 7407 6767

© Copyright 2024 - All rights reserved  
Matthew Wood Architects Ltd.

Job Title 98A Priory Road

Job Number 2302

Drawn Corben

Drawing Status  
PLANNING

Drawing Scale  
1:100 at A3

Created  
22.03.23


Issue Date  
16.09.24

Drawing Name  
Proposed Side Elevation 02

Layout ID	Revision
P2.4	F

Revision Notes	
REV E	Sedum roof to link and side extension
REV F	Changes to 98B ground floor flat rear window at rear elevation




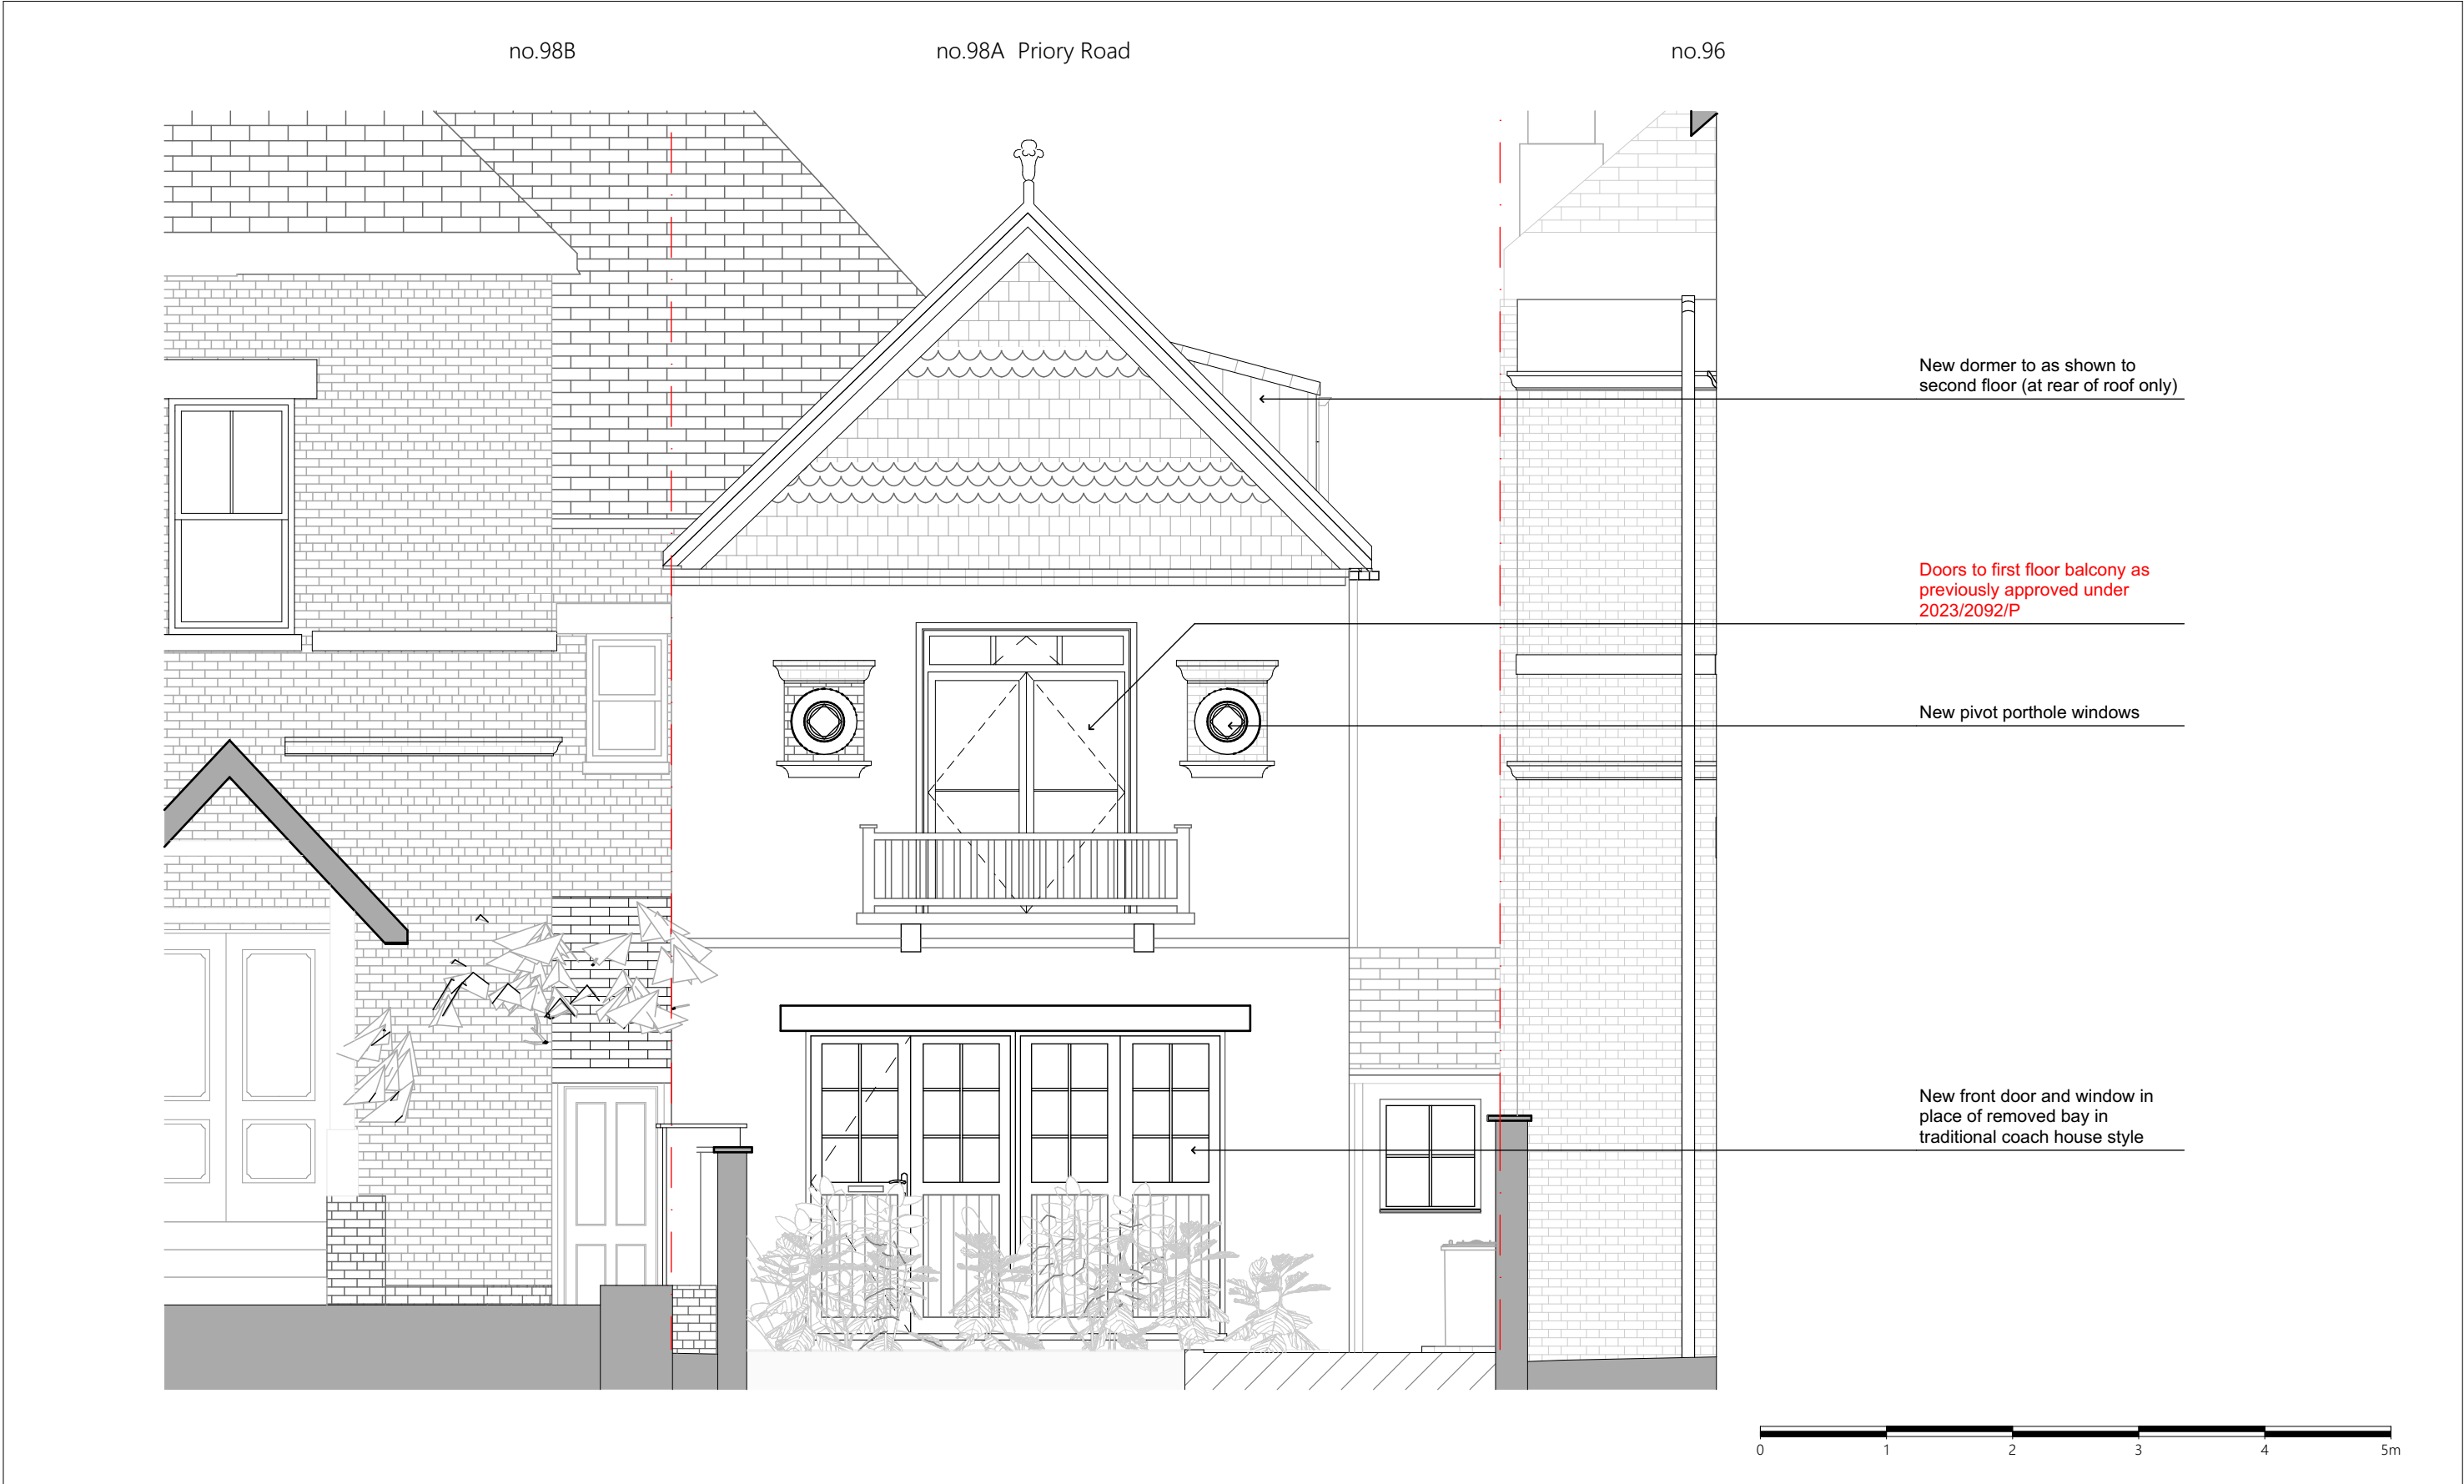

<div>MWArchitects</div> <div>110 The Tea Factory Endwell Road London SE4 2LX 020 7407 6767</div> <div>© Copyright 2024 - All rights reserved Matthew Wood Architects Ltd.</div>	<div>Job Title98A Priory Road</div> <div>Job Number2302</div> <div>DrawnCorben</div>	<div>Drawing Status</div> <div>PLANNING</div>	<div>Created</div> <div>22.03.23</div>	<div>Drawing Name</div> <div>Supplementary - Proposed Front Elevation</div>		<div>Revision Notes</div> <div>REV E Sedum roof to link and side extension</div> <div>REV F Changes to 98B ground floor flat rear window at rear elevation</div>
		<div>Drawing Scale</div> <div>1:50 at A3</div>	<div>Issue Date</div> <div>16.09.24</div>	<div>Layout ID</div> <div>P2.5</div>	<div>Revision</div> <div>F</div>	



<b>MWArchitects</b> 110 The Tea Factory Endwell Road London SE4 2LX 020 7407 6767 <small>© Copyright 2024 - All rights reserved Matthew Wood Architects Ltd.</small>	Job Title 98A Priory Road	Drawing Status PLANNING	Created 22.03.23	Drawing Name Supplementary - Proposed Rear Elevation 01		Revision Notes REV E Sedum roof to link and side extension REV F Changes to 98B ground floor flat rear window at rear elevation
		Drawing Scale 1:50 at A3	Issue Date 16.09.24	Layout ID P2.6	Revision F	

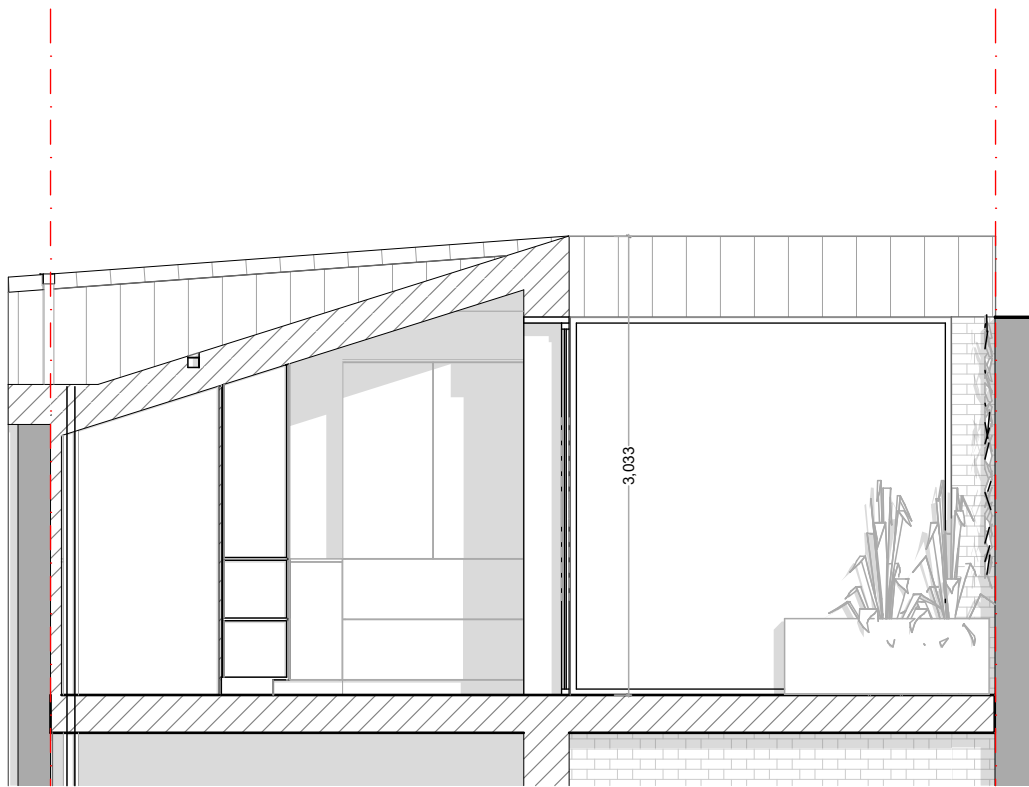

<div>MWArchitects</div> <div>110 The Tea Factory Endwell Road London SE4 2LX 020 7407 6767</div> <div>© Copyright 2024 - All rights reserved Matthew Wood Architects Ltd.</div>	<div>Job Title98A Priory Road</div> <div>Job Number2302</div> <div>DrawnCorben</div>	<div>Drawing Status</div> <div>PLANNING</div>	<div>Created</div> <div>22.03.23</div>	<div>Drawing Name</div> <div>Supplementary - Proposed Rear Elevation 02</div>		<div>Revision Notes</div> <div>REV E     Sedum roof to link and side extension</div> <div>REV F     Changes to 98B ground floor flat rear window at rear elevation</div>
		<div>Drawing Scale</div> <div>1:50, 1:100 at A3</div>	<div>Issue Date</div> <div>16.09.24</div>	<div>Layout ID</div> <div>P2.7</div>	<div>Revision</div> <div>F</div>	



AA

Building Section

1:100



MWArchitects

110 The Tea Factory  
Endwell Road  
London  
SE4 2LX  
020 7407 6767

© Copyright 2024 - All rights reserved  
Matthew Wood Architects Ltd.

Job Title 98A Priory Road

Job Number 2302

Drawn Corben

Drawing Status  
PLANNING

Drawing Scale  
1:100 at A3


Created  
22.03.23

Issue Date  
16.09.24

Drawing Name  
Proposed Building Section AA

Layout ID Revision  
P3.1 F

Revision Notes  
REV E Sedum roof to link and side extension  
REV F Changes to 98B ground floor flat rear window at rear elevation

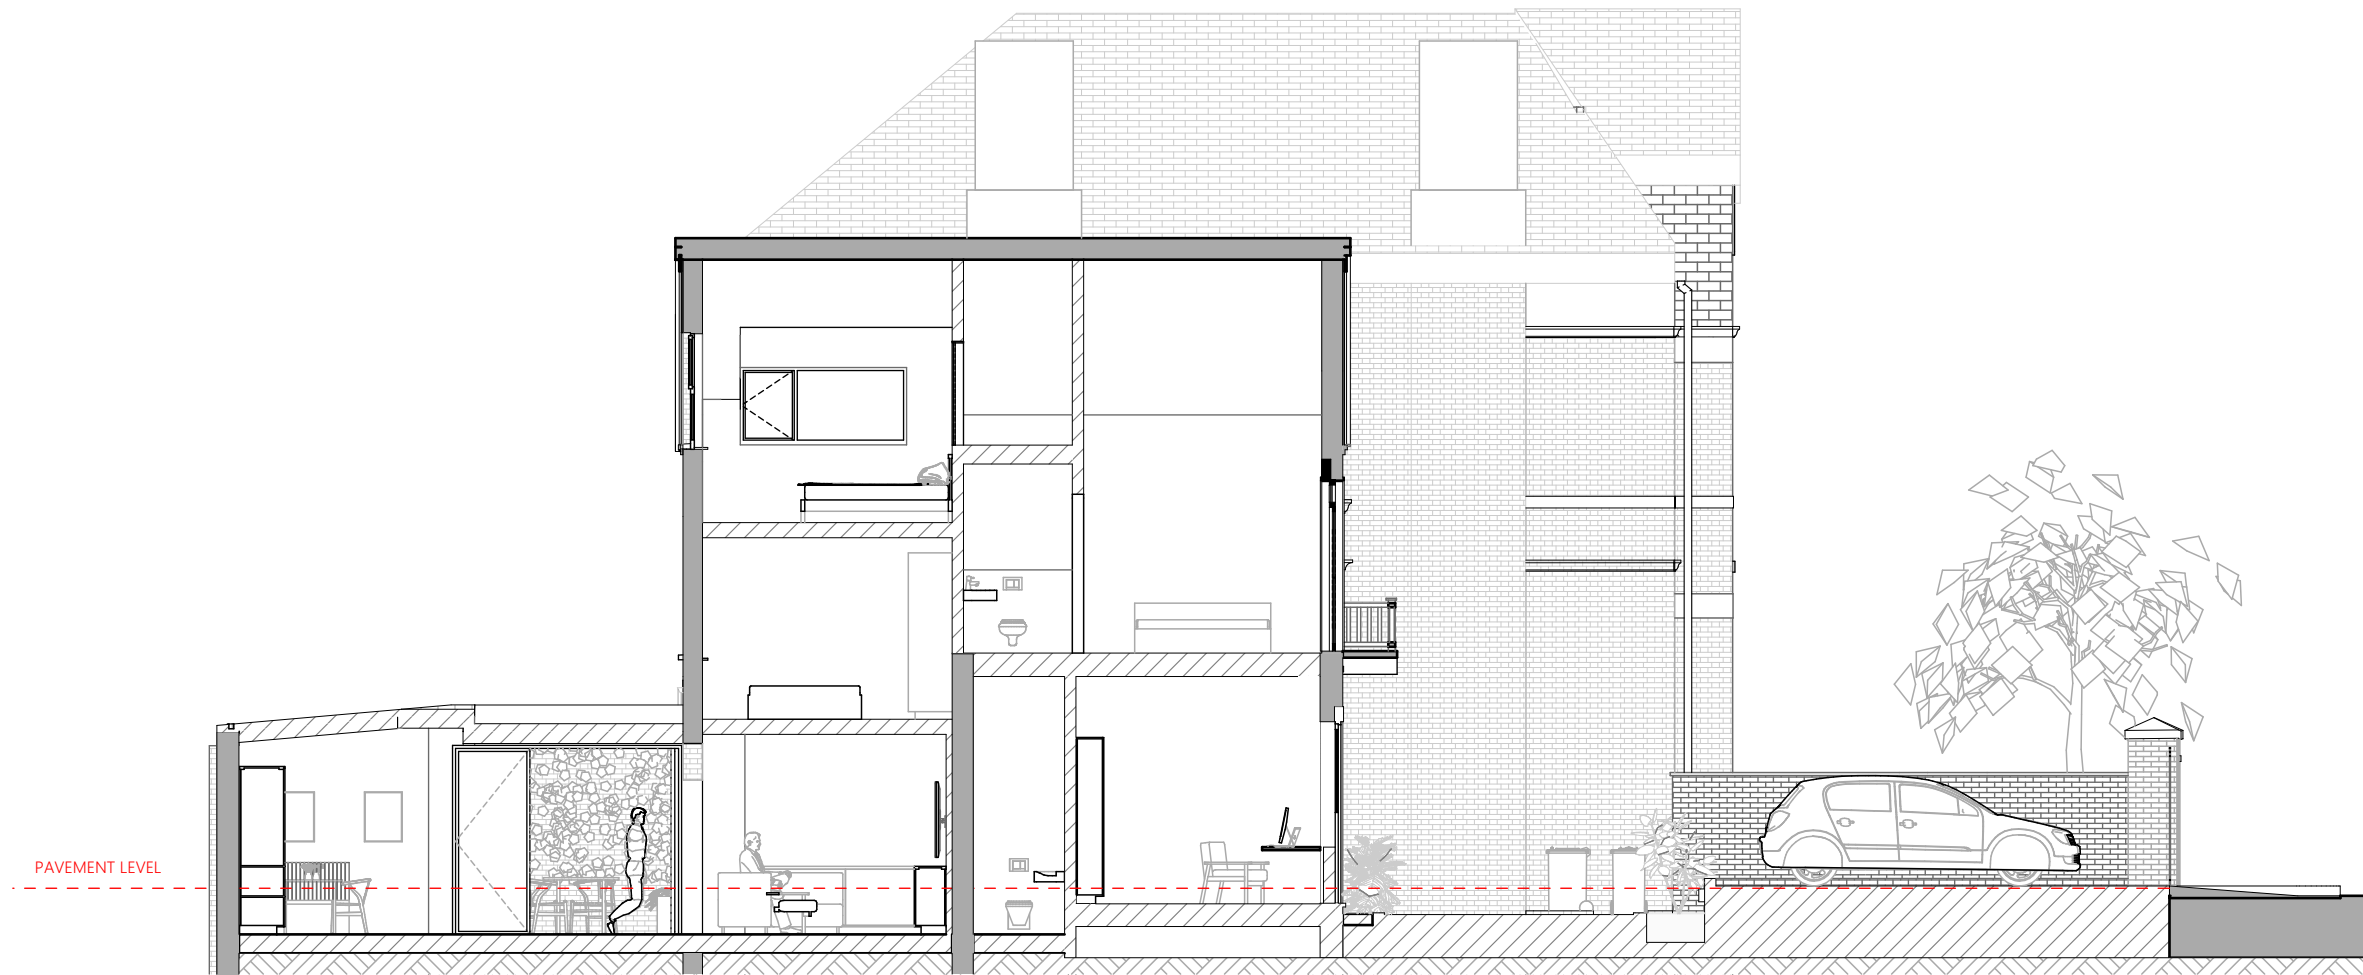

BB

Building Section

1:100

MWArchitects

110 The Tea Factory  
Endwell Road  
London  
SE4 2LX  
020 7407 6767

© Copyright 2024 - All rights reserved  
Matthew Wood Architects Ltd.

Job Title 98A Priory Road  
Job Number 2302  
Drawn Corben

Drawing Status PLANNING  
Drawing Scale 1:100 at A3

Created 22.03.23  
Issue Date 16.09.24

Drawing Name Proposed Building Section BB  
Layout ID P3.2  
Revision F

Revision Notes  
REV E Sedum roof to link and side extension  
REV F Changes to 98B ground floor flat rear window at rear elevation