




ASSUMED BOUNDARY LINE

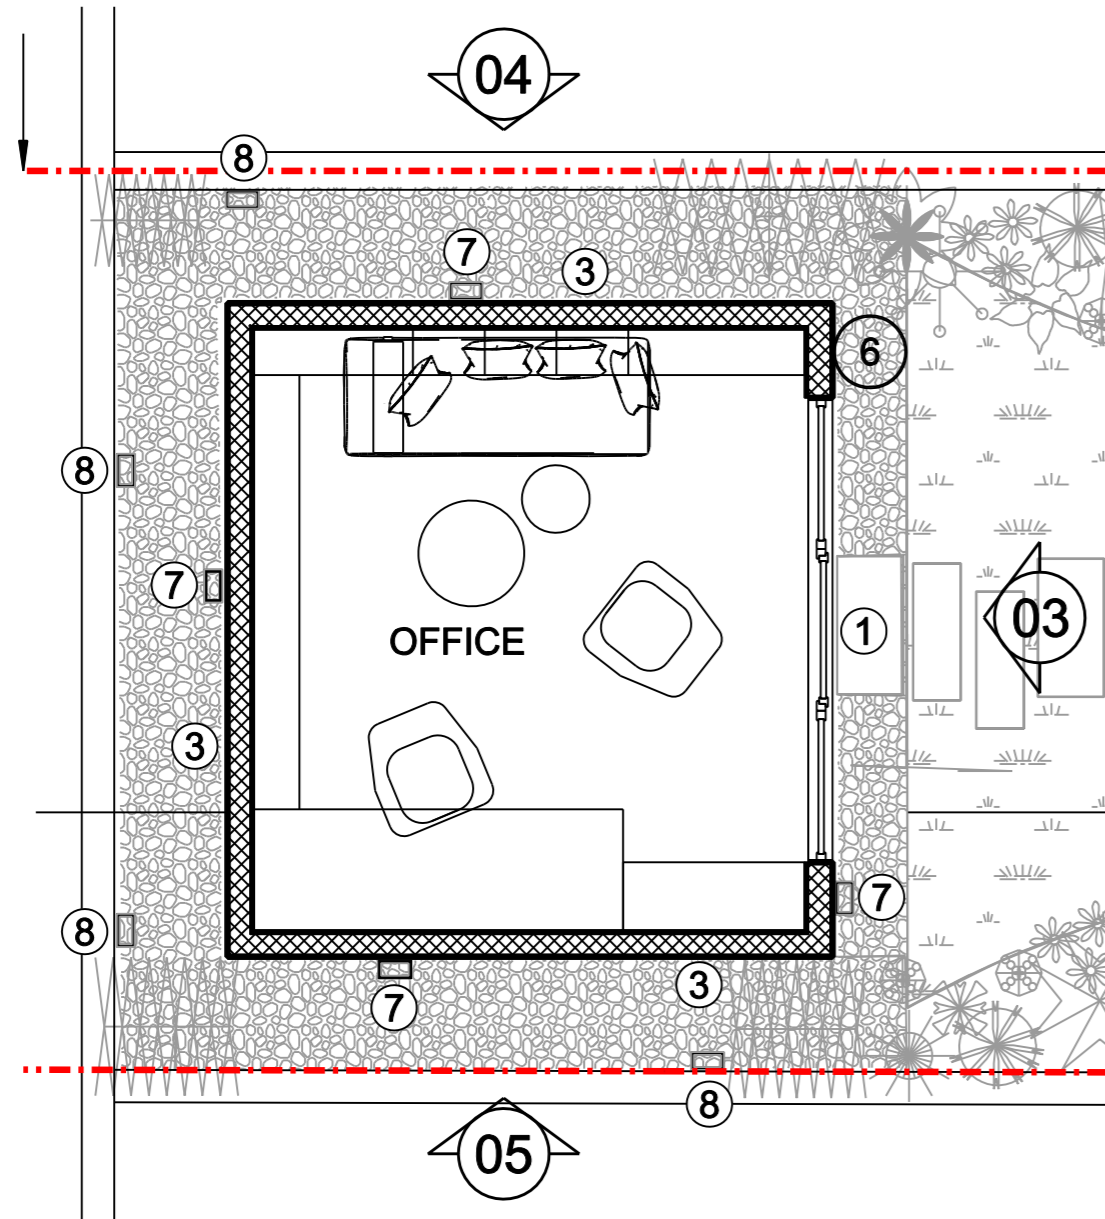


01 PROPOSED PLAN
scale 1:50@A2 / 1:100@A4

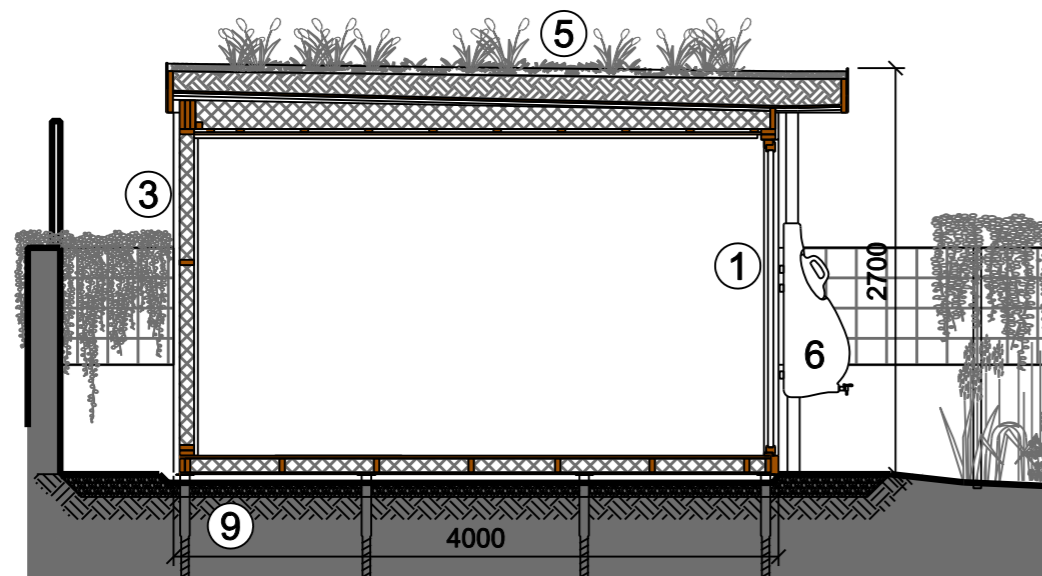


02 PROPOSED SECTION
scale 1:50@A2 / 1:100@A4

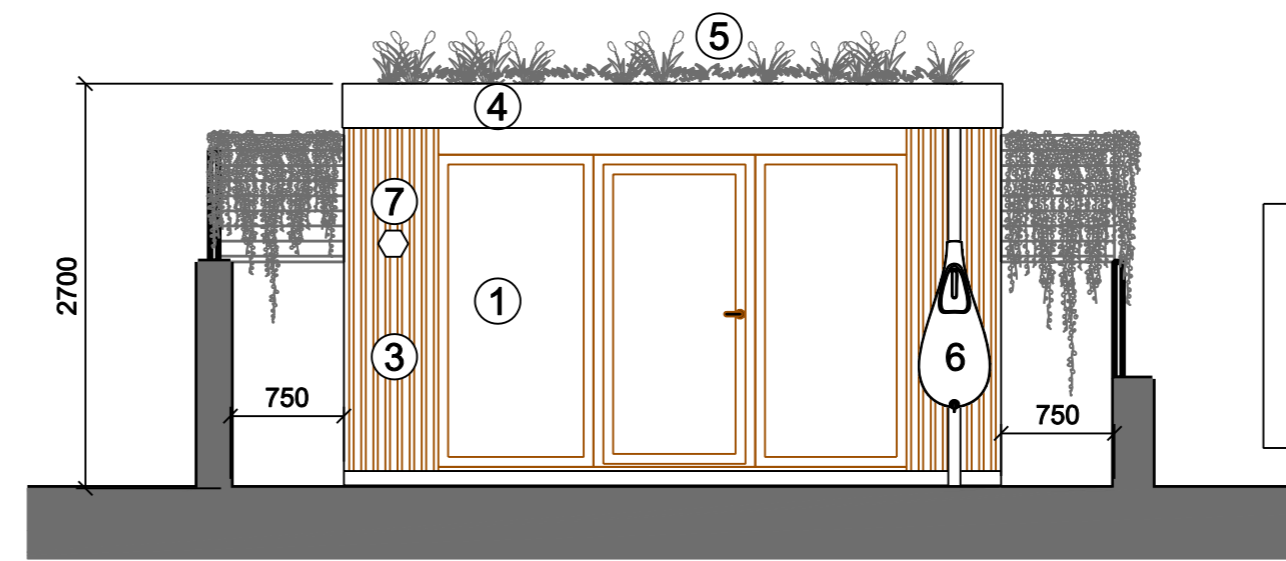

03 FRONT ELEVATION (EAST)
scale 1:50@A2 / 1:100@A4

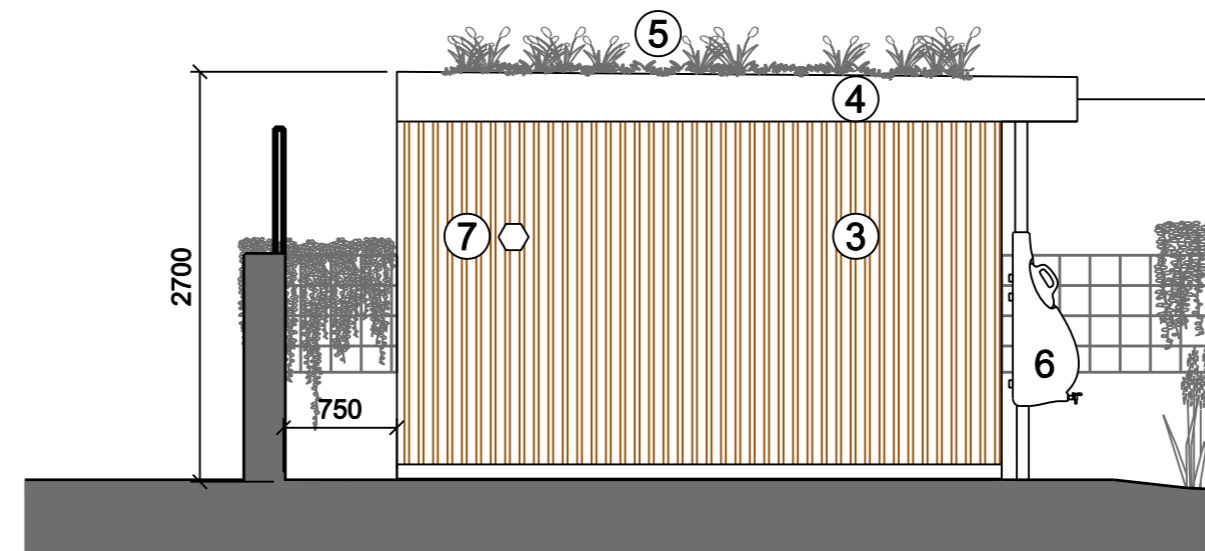

04 SIDE ELEVATION (SOUTH)
scale 1:50@A2 / 1:100@A4

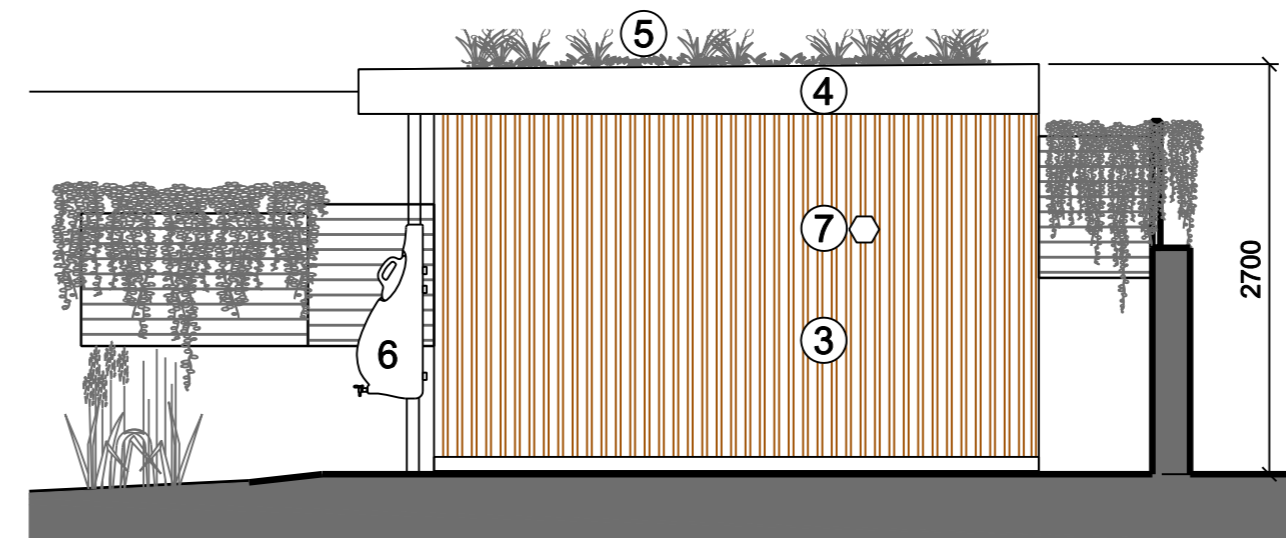

05 SIDE ELEVATION (NORTH)
scale 1:50@A2 / 1:100@A4

ROUNDROBIN studio SHALL HAVE NO RESPONSIBILITY FOR ANY USE MADE OF THIS DOCUMENT OTHER THAN FOR THAT WHICH IT WAS PREPARED AND ISSUED.

ALL DIMENSIONS AND LEVELS SHOULD BE CHECKED ON SITE.

DO NOT SCALE FROM THIS DRAWING.

ANY DRAWING ERRORS OR DIVERGENCES SHOULD BE BROUGHT TO OUR ATTENTION AT THE ADDRESS SHOWN BELOW.

NOTES

- 1-TIMBER FRAME DOUBLE GLAZING, CLEAR
- 2-FIXED FRAME, OBSCURE GLAZING REMOVED
- 3-NATURAL TIMBER CLADDING
- 4-ANTHRACITE COLOUR FASCIA
- 5-BAUDER WILDFLOWER BLANKET SYSTEM
- 6-WATER BUTT
- 7-BIRD BOXES
- 8-INSECT BOXES
- 9-HELICAL SCREW PILES


REVISION/DESCRIPTION	DATE	BY	CHKD
02 Revised Planning	12/09/24	IG	AM
01 Revised Planning	03/05/24	IG	AM
Planning	15/01/24	IG	AM

FIRST ISSUE

REVISION/DESCRIPTION	DATE	BY	CHKD
KEY PLAN			

KEY

RoundRobin studio

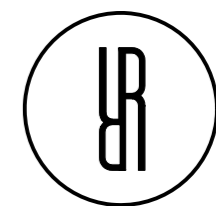

23 Elsworth Road, Camden Town
London NW3 3DS, United Kingdom
T +44 (0)20 3737 2141
E contact@roundrobinstudio.com

PROJECT TITLE 41C Upper Park Road	
PROJECT NUMBER P2311	
DRAWING TITLE Garden Studio Section Proposed	SCALE 1:20@A2
	DATE 12/09/24
DRAWING NO. (20)500AP	REVISION 02