


RoundRobin studio shall have no responsibility for any use made of this document other than for that which it was prepared and issued.

All dimensions and levels should be checked on site. Do not scale from this drawing. Any drawing errors or divergences should be brought to your attention at the address shown.

The as build drawings are the final contract issue, and are not subject to full survey of the built work, including all services. A full survey, including identification of all services, should be made ahead of any subsequent work.

**NOTES**

ASSUMED BOUNDARY LINE

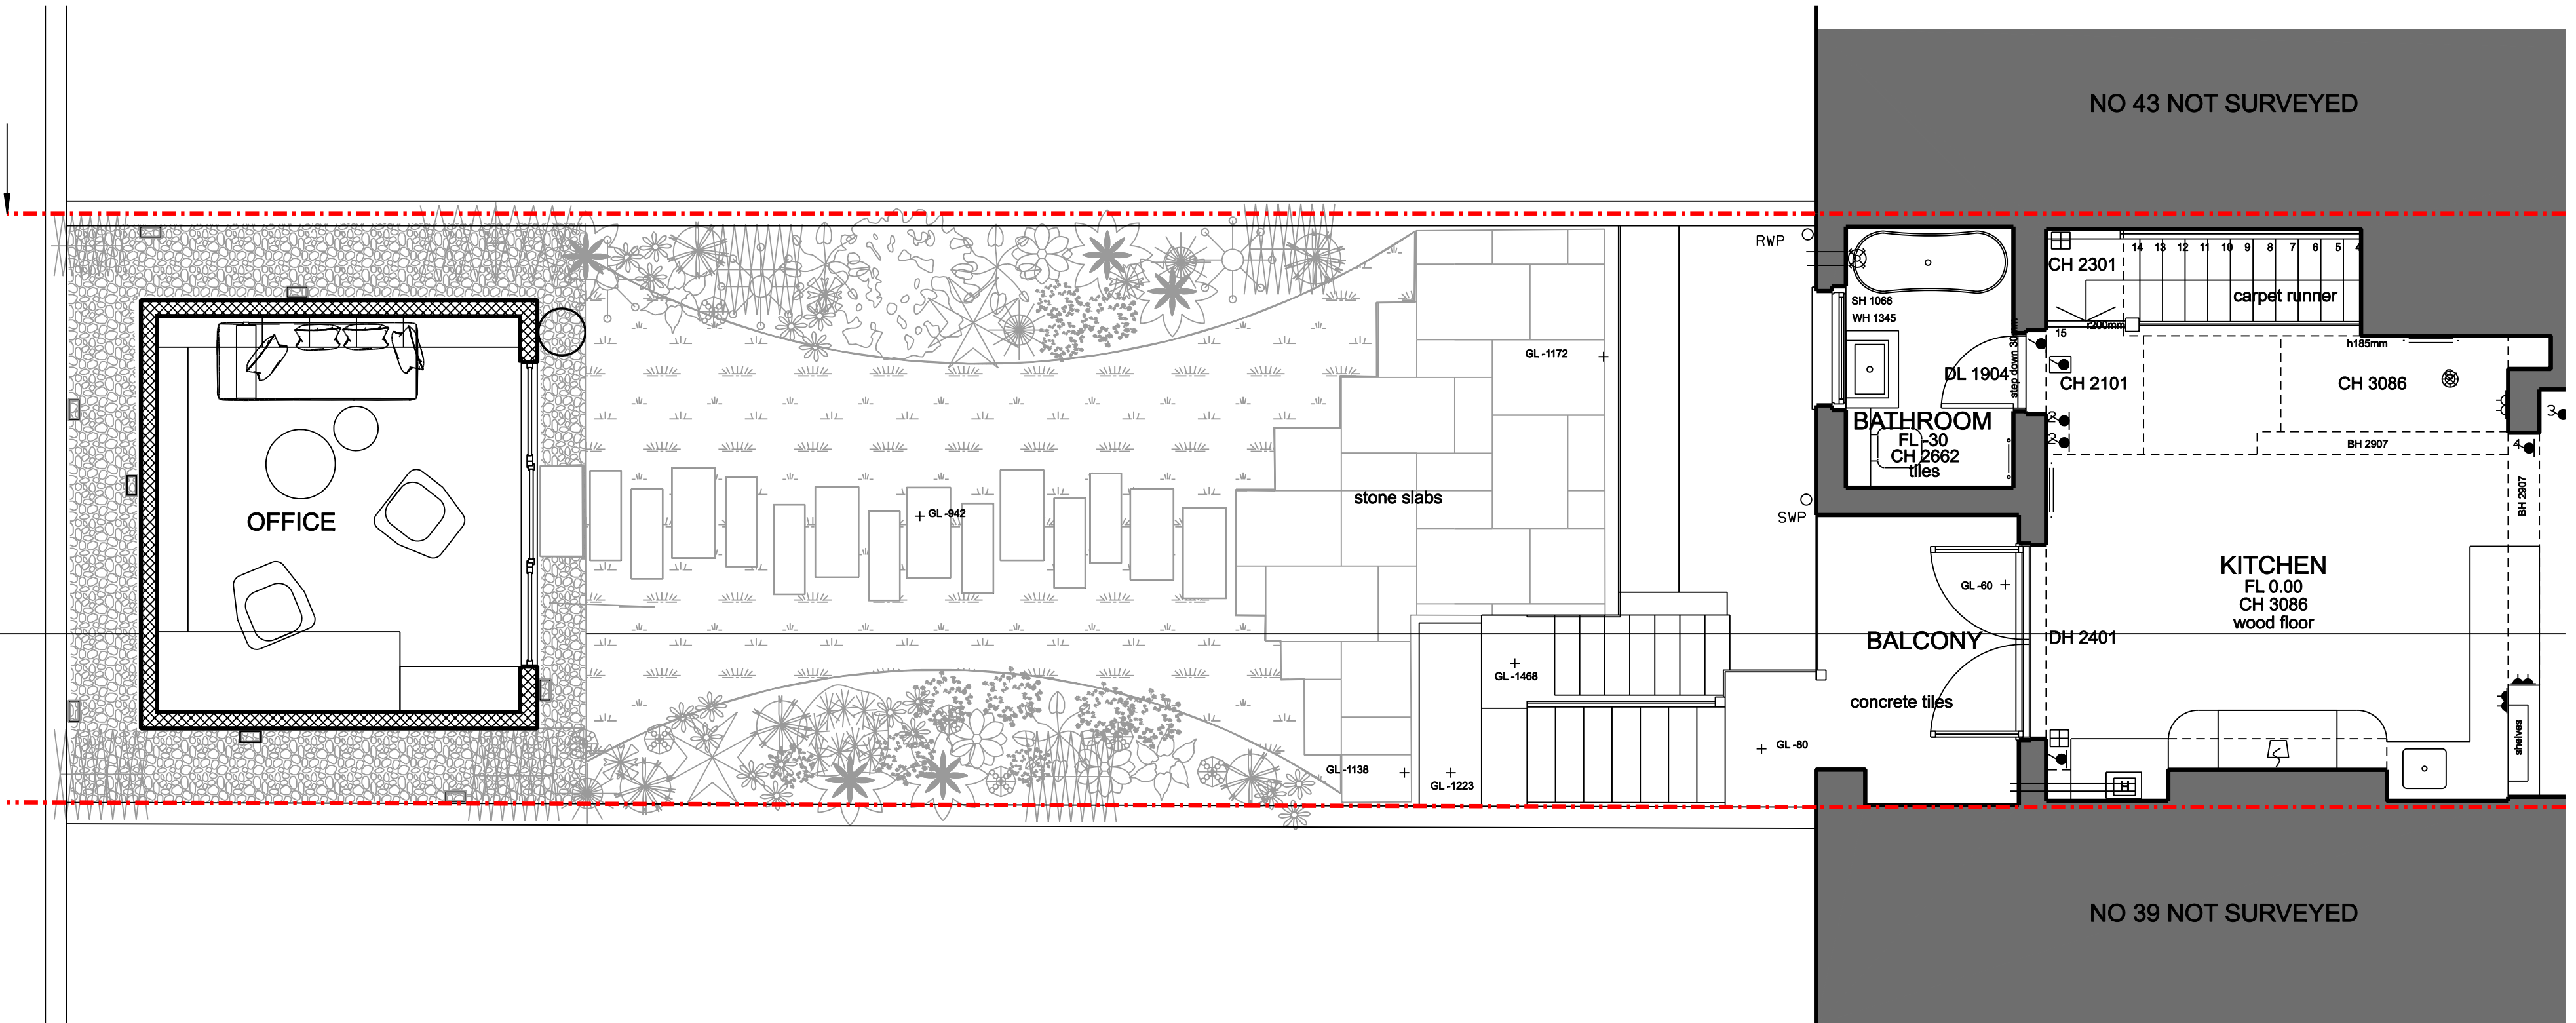


01

**GARDEN GROUND FLOOR PLAN PROPOSED**

SCALE 1:50@A2 / 1:100@A4

REVISION / DESCRIPTION	DRAWN	CHECKED	DATE
.. .. .	..	..	..
.. .. .	..	..	..
.. .. .	..	..	..
.. .. .	..	..	..
02 Revised Planning	IG	AM	12/09/24
01 Revised Planning	IG	AM	03/05/24
- Planning	IG	AM	15/01/24
<b>FIRST ISSUE</b>			

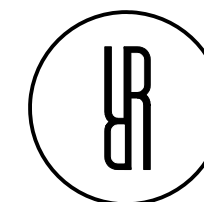

23 Elsworth Road, Camden Town  
London NW3 3DS, United Kingdom  
T +44 (0)20 3737 2141  
E contact@roundrobinstudio.com

PROJECT TITLE 41C Upper Park Road	
PROJECT NUMBER P2311	
DRAWING TITLE Garden Ground Floor Plan Proposed	SCALE 1:50@A2
DRAWING NO. (20)050AP	DATE 12/09/24
	REVISION 02