

**PLANNING**

- GENERAL NOTES**
1. This drawing is copyright of Powell Tuck Associates and must not be used or reproduced without permission from Powell Tuck Associates. All rights reserved.
  2. This drawing should be removed from currency immediately when a revised version is issued.
  3. IMPORTANT - Drawing to be read in conjunction with all specifications, schedules, drawings and documents provided by the design team. Any discrepancies between these documents to be referred immediately to PTA.

- DIMENSIONING**
1. No dimensions to be scaled from this drawing. All dimensions in mm's unless otherwise stated.
  2. IMPORTANT - All dimensions are to be site checked by contractors, sub-contractors and suppliers prior to commencing any works or fabrication/ shop drawings.
  3. IMPORTANT - All dimensions taken from finished face unless otherwise stated, if in doubt confirm before proceeding.
  4. Dimensions followed by [ ref ] indicate reference dims, these should be used as check dims only and not as the primary source for setting out.
  5. Dimensions followed by [ site check ] indicate check dimensions that the contractor must confirm to PTA prior to proceeding with setting out.
  6. Dimensions followed by [ s/o ] indicate dims of structural opening.
  7. Dimensions followed by [ f/o ] indicate dims of finished opening.

- KEY**
- HATCH DENOTING NEWLY PROPOSED WALLS
  - HATCH DENOTING EXISTING WALLS
  - HATCH DENOTING EXISTING ROOF OVERHANGS

PL2	PLANNING issue - Rear Dormer proportions updated	13/09/24	BB
PL1	PLANNING issue	12/07/24	BB
REV	DESCRIPTION	DATE	NAME

**Powell Tuck Associates**  
 6 Stamford Brook Road  
 London W6 0XH  
 +44 (0)20 8749 7700  
 powelltuckassociates.co.uk

**PROJECT TITLE**  
 15 CHURCH ROW  
 LONDON  
 NW3 6UP

DRAWN	BB	CHECKED	AS
DATE	13.09.24	SCALE	1:100 @ A3 1:50 @ A1

**DRAWING TITLE**  
 PROPOSED:  
 SECOND FLOOR PLAN

JOB NO.	DRAWING NO.	REV.
2649	PL-01-003	PL2


**DOORS SCHEDULE**

DG.01	HALL
D1.01	FAMILY BEDROOM
D1.02	FAMILY BATHROOM
D1.03	SPARE BEDROOM
D1.04	STUDY / M. DRESSER
D1.05	MASTER BATHROOM
D1.06	MASTER BEDROOM
D2.01	KITCHEN
D2.02	LIVING
D2.03	TERRACE

**WINDOWS SCHEDULE**

WG.01	HALL
W1.01	LANDING
W1.02	FAMILY BEDROOM
W1.03	FAMILY BATHROOM
W1.04	FAMILY BATHROOM
W1.05	MASTER BATHROOM
W1.06	STUDY
W1.07	STUDY
W1.08a	MASTER BEDROOM
W1.08b	MASTER BEDROOM
W1.09	MASTER BEDROOM
W1.10	SPARE BEDROOM
W2.01	KITCHEN
W2.02a	LIVING / DINING
W2.02b	LIVING / DINING
W2.03	TERRACE
W2.04	STAIR

**NOTE:**  
 This drawing is issued for planning application purposes only, no dimension is to be taken from this drawing. Drawing to be read in conjunction with existing, proposed and demolition drawings.

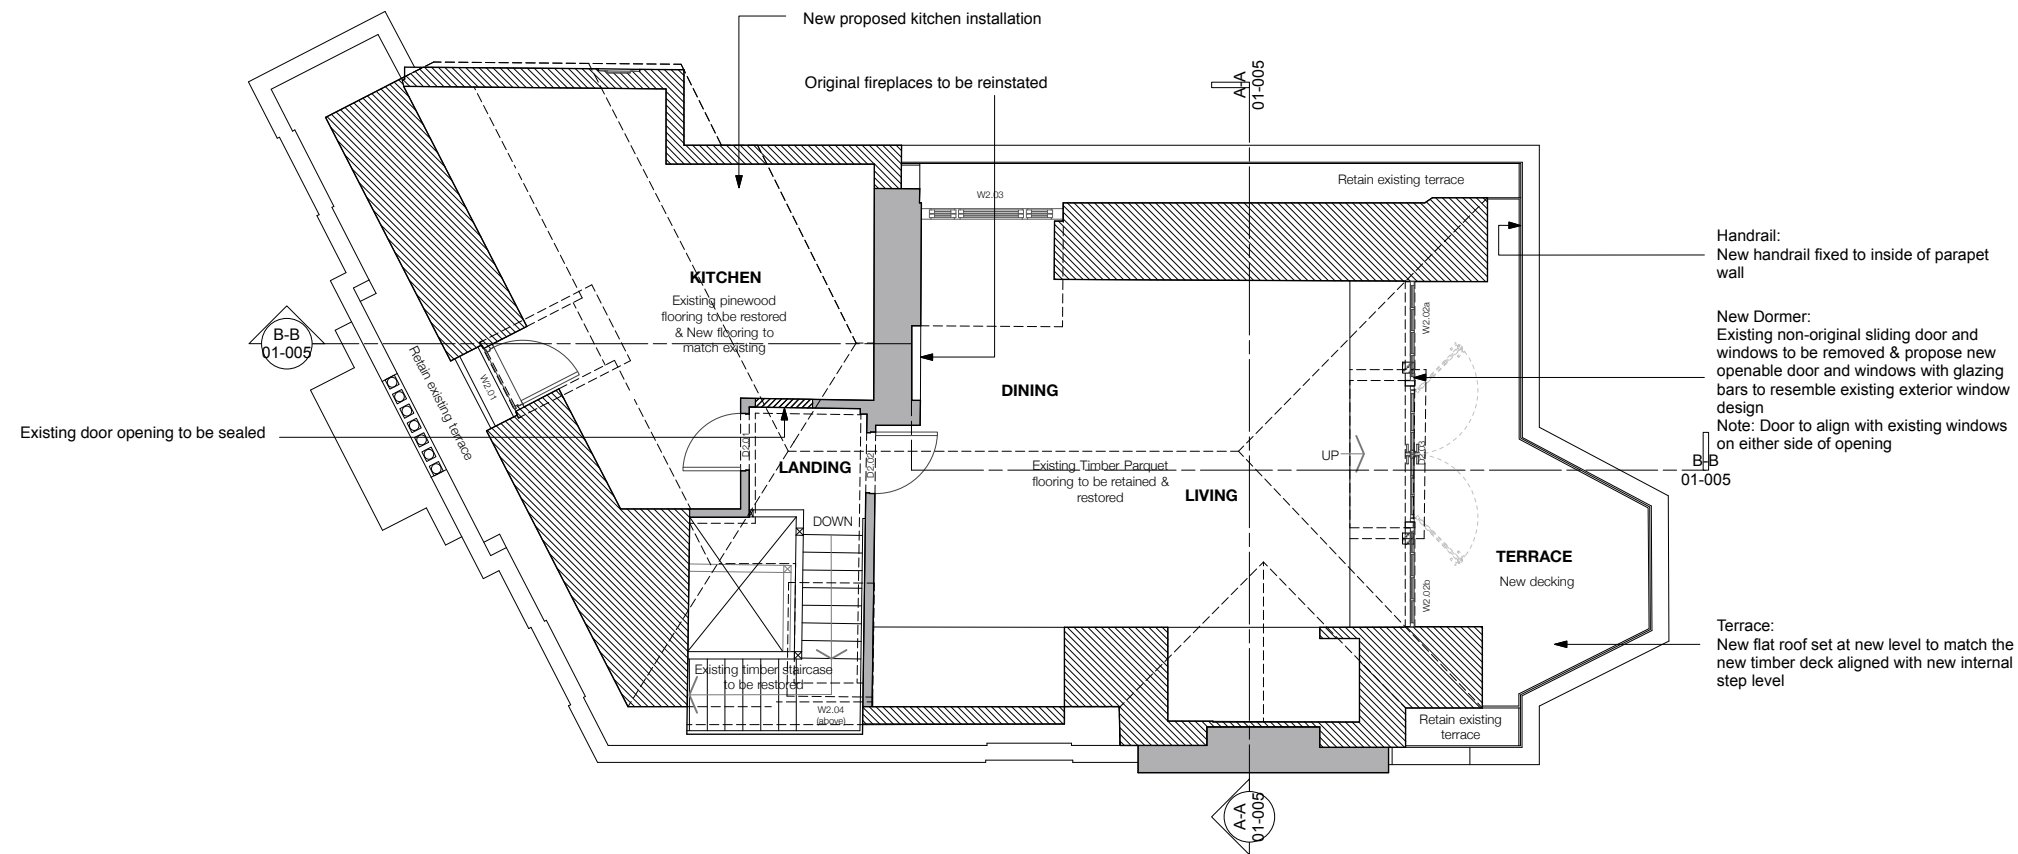

**PROPOSED SECOND FLOOR PLAN**

