


EXISTING REAR ELEVATION

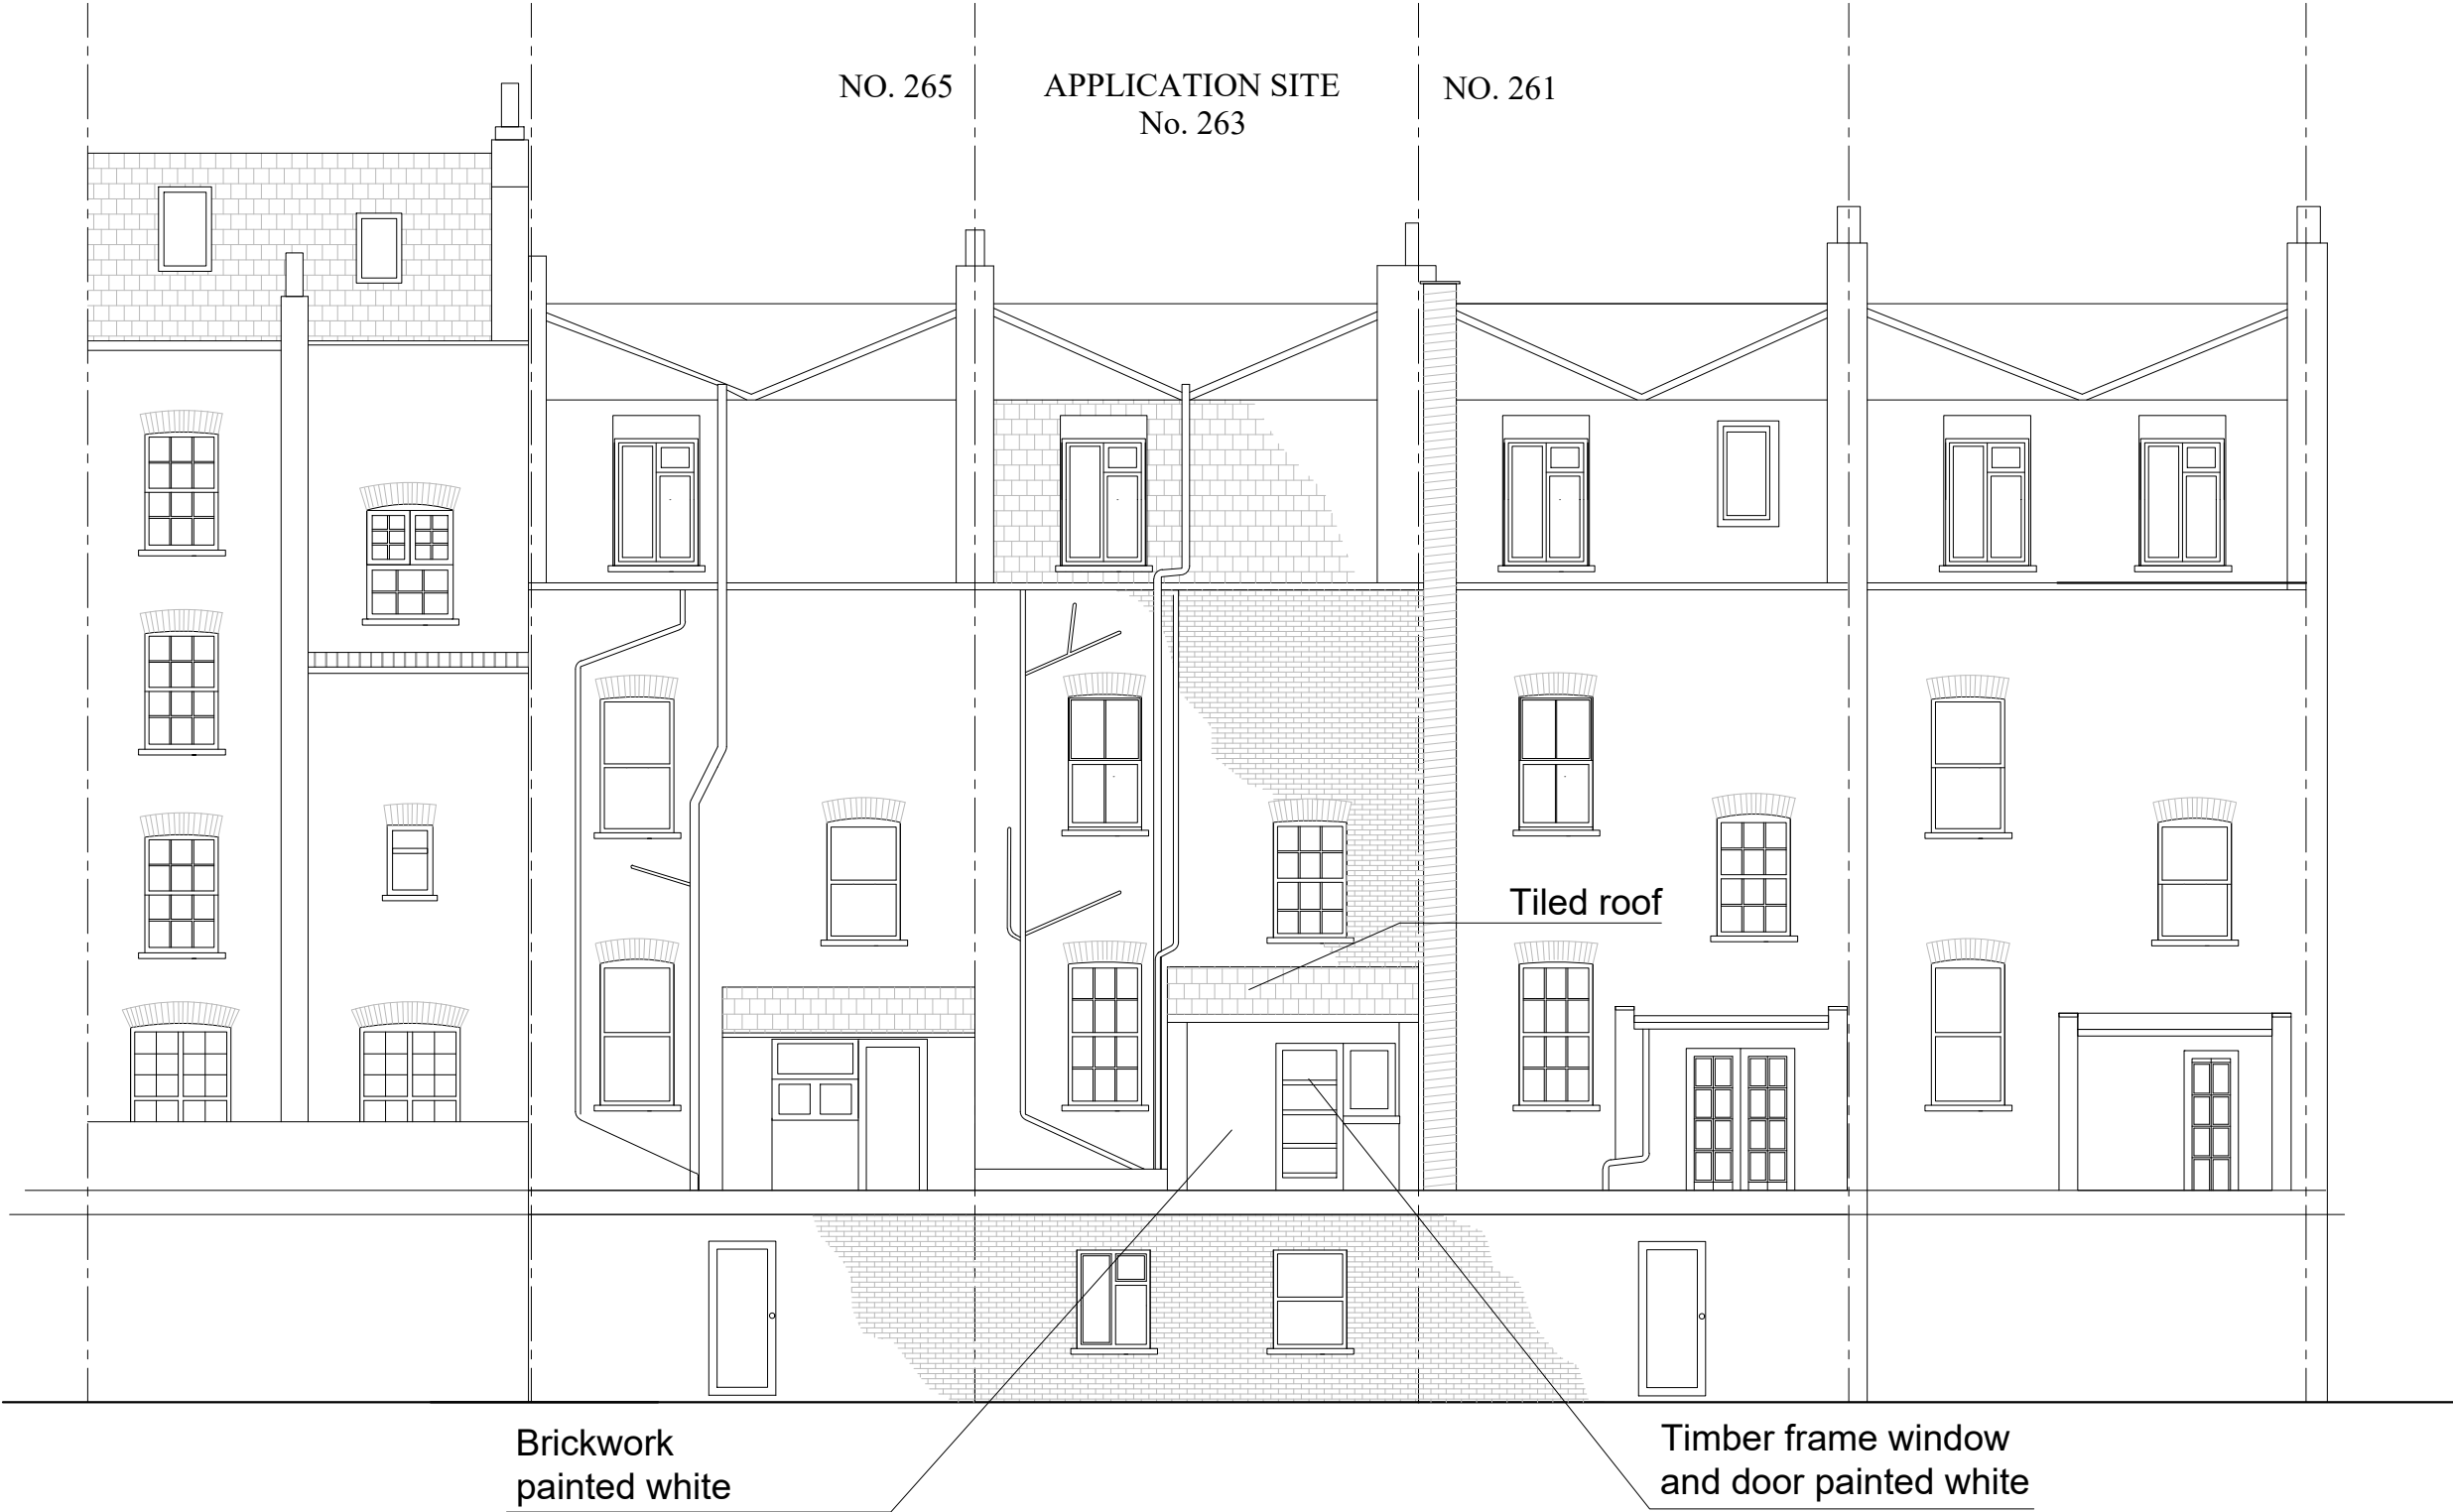

Do not scale this drawing. All drawings are to be read in conjunction with a Measured Survey. Any discrepancies between these documents shall be brought to the attention of the architect. Drawings as instruments of service remain the property of architect and are protected under common law copyright provisions.

| Rev | Date | Comments |
|-----|-----------|----------|
| 00 | SEPT 2023 | |

SCALE BAR 1:100



Romeo Architects
Unit 408, Screenworks,
22 Highbury Grove, London, N5 2ER
Phone: +44 7599 863 122
www.romeoarchitects.com
studio@romeoarchitects.com

Project title: First floor rear extension of a residential building lawfully used as 11 flats at 263 Eversholt Street, London NW11BA

Drawing title: Existing rear elevation

Client: SP

Scale: 1:100 @A3

Dwg no: PA_039_06_07

Date: 10/2023