

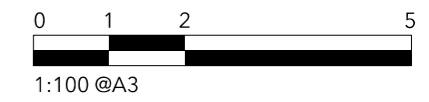



Note
 Do not scale from this drawing.
 Use figured dimensions only.
 Dimensions given in mm unless otherwise stated.
 All dimensions to be checked on-site.
 Any discrepancies to be reported to the architect
 before any work commences.
 Gruff Limited ©

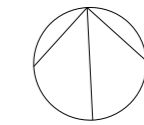

Rev	Chk By	Reason	Date
/	RC	Planning	03.09.2024

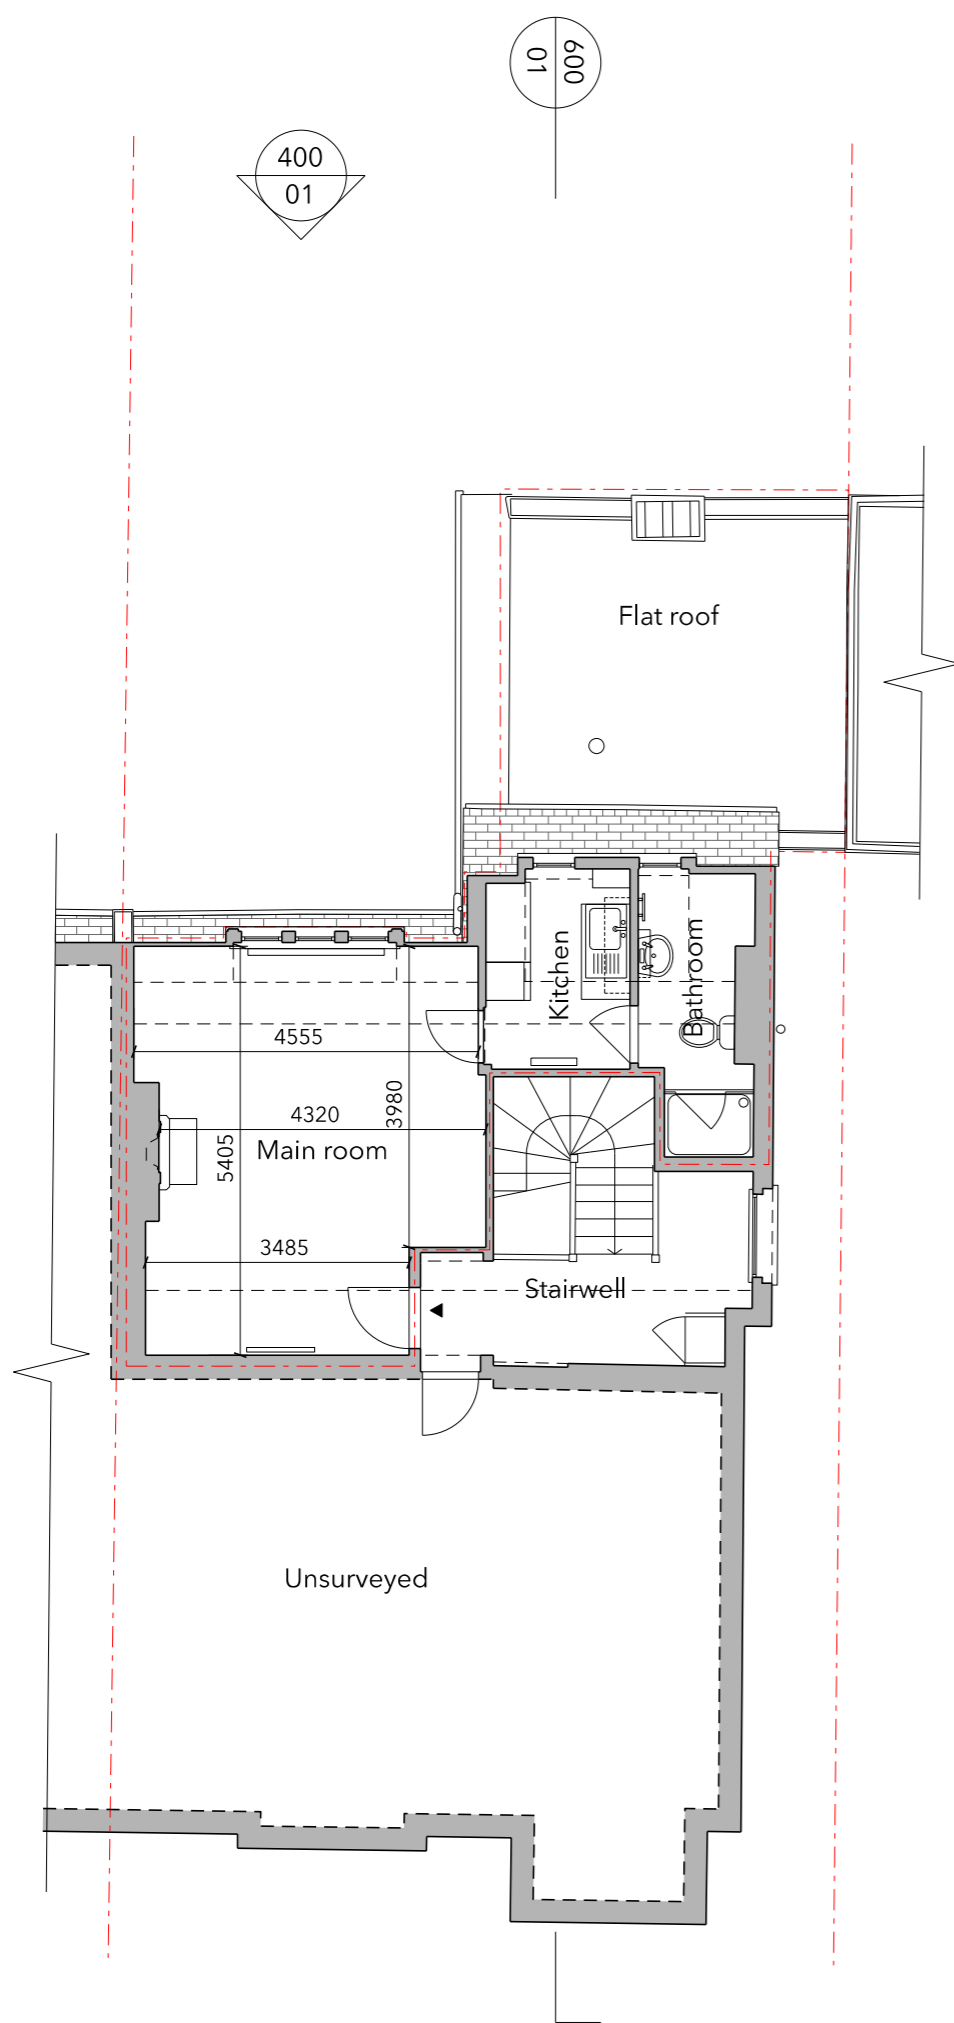

01: Existing Second Floor Plan
 Scale 1:100 @A3

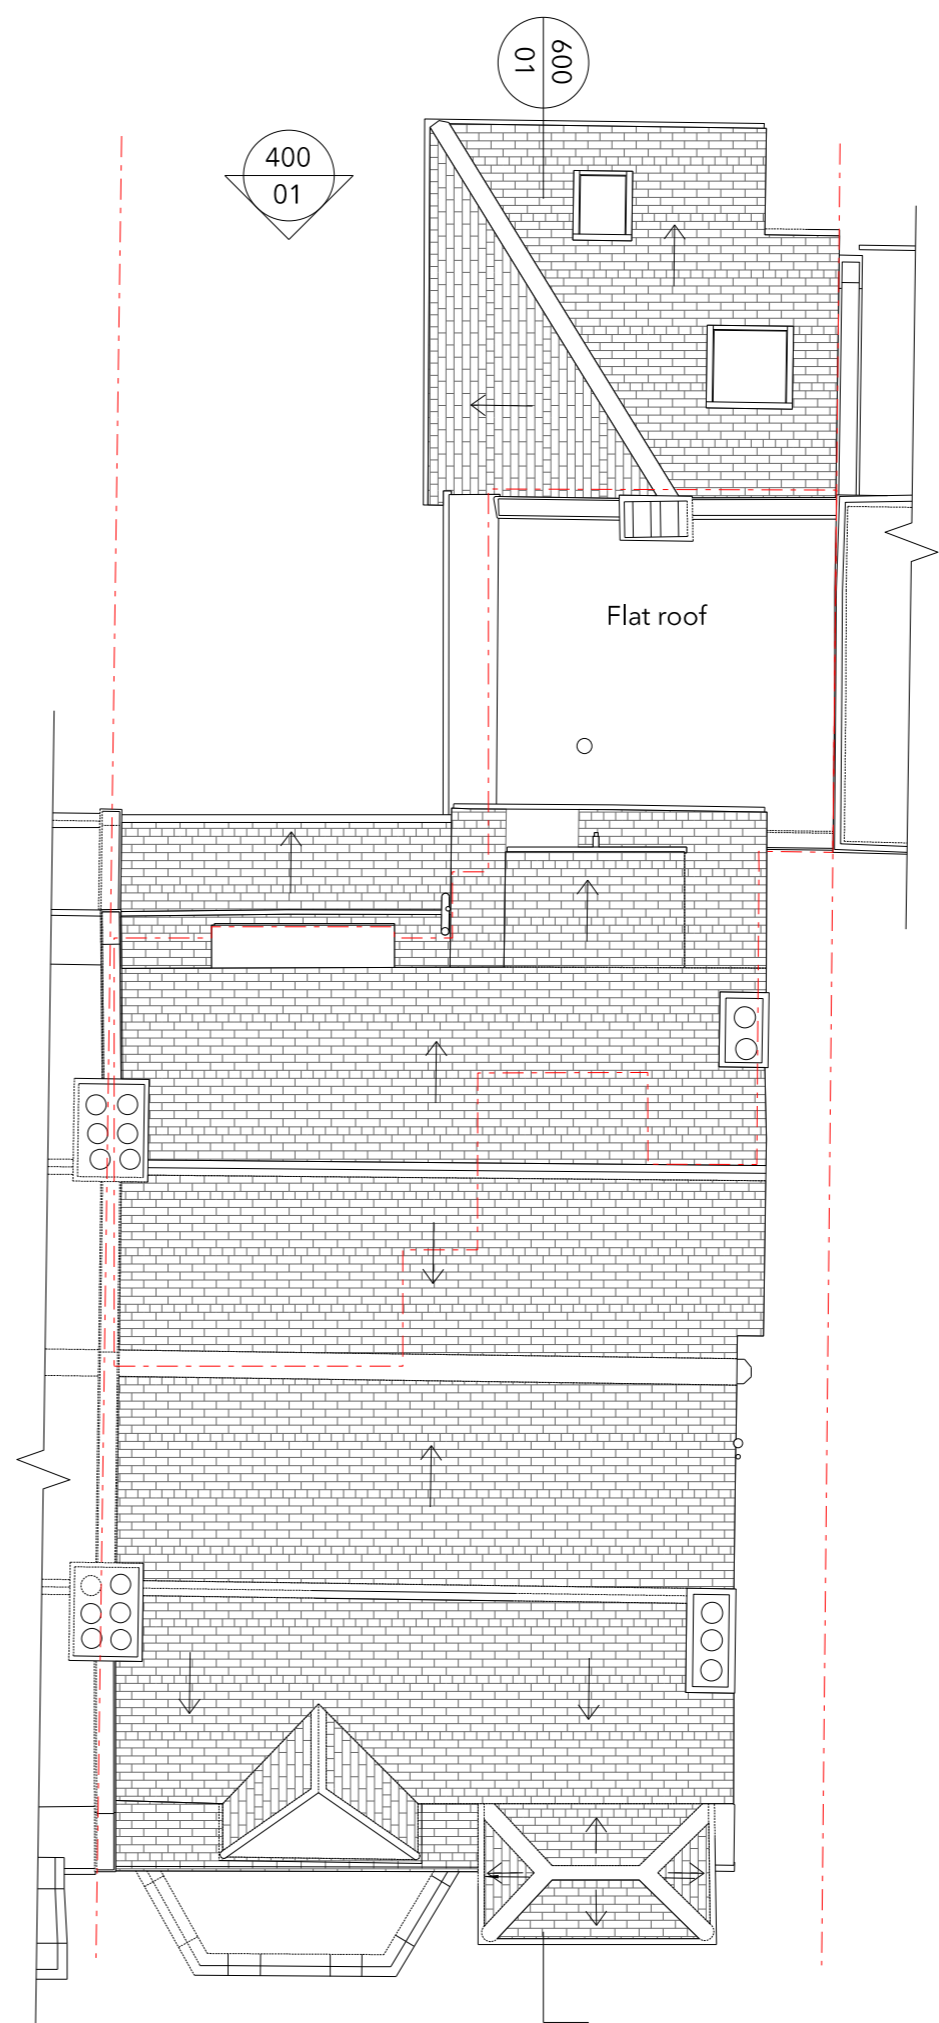

02: Existing Roof Plan
 Scale 1:100 @A3

Client	
Mr Ben Mendoza	
Project	
Flat 6, 3 Fawley Road	
Title	
Existing Second Floor and Roof Plan	
Date	Drawn by
13.07.24	RC
Scale @ A3	Purpose
1:100	P
Number	Rev
G335-120	-

gruff

mail@gruffarchitects.com Unit D Emperor House
 020 8692 9130 Dragonfly Place
 London SE4 2FL
 gruffarchitects.com