



01: Proposed Roof Terrace Plan
Scale 1:50 @ A3




03: Proposed Rear Elevation
Scale 1:50 @ A3

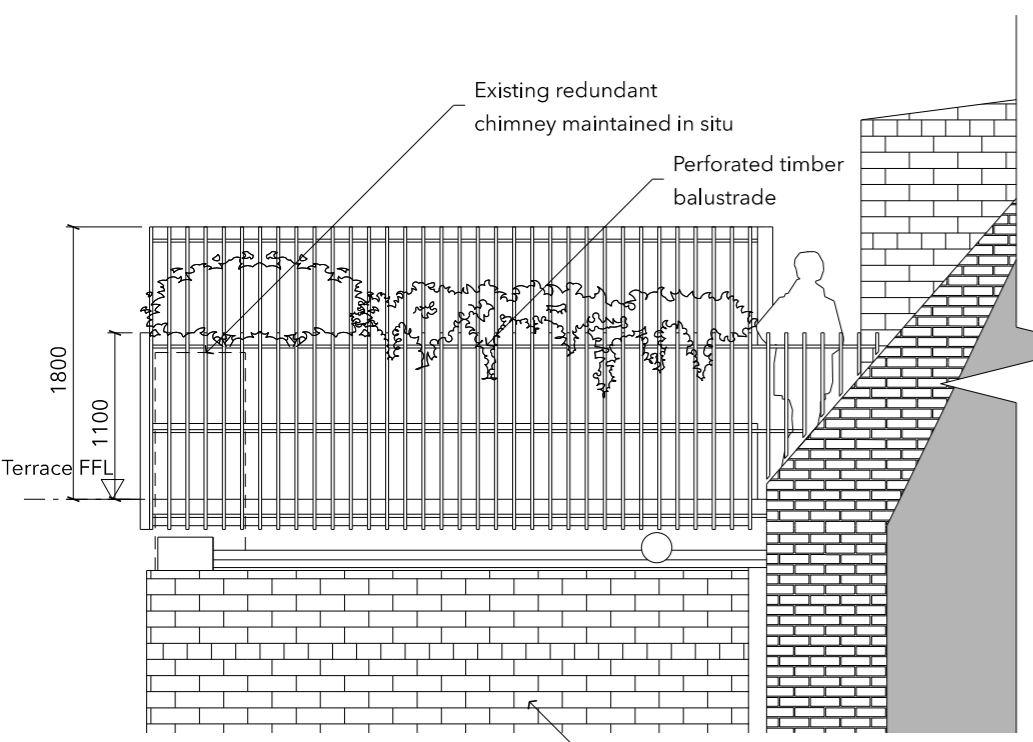

02: Proposed Side Elevation
Scale 1:50 @ A3

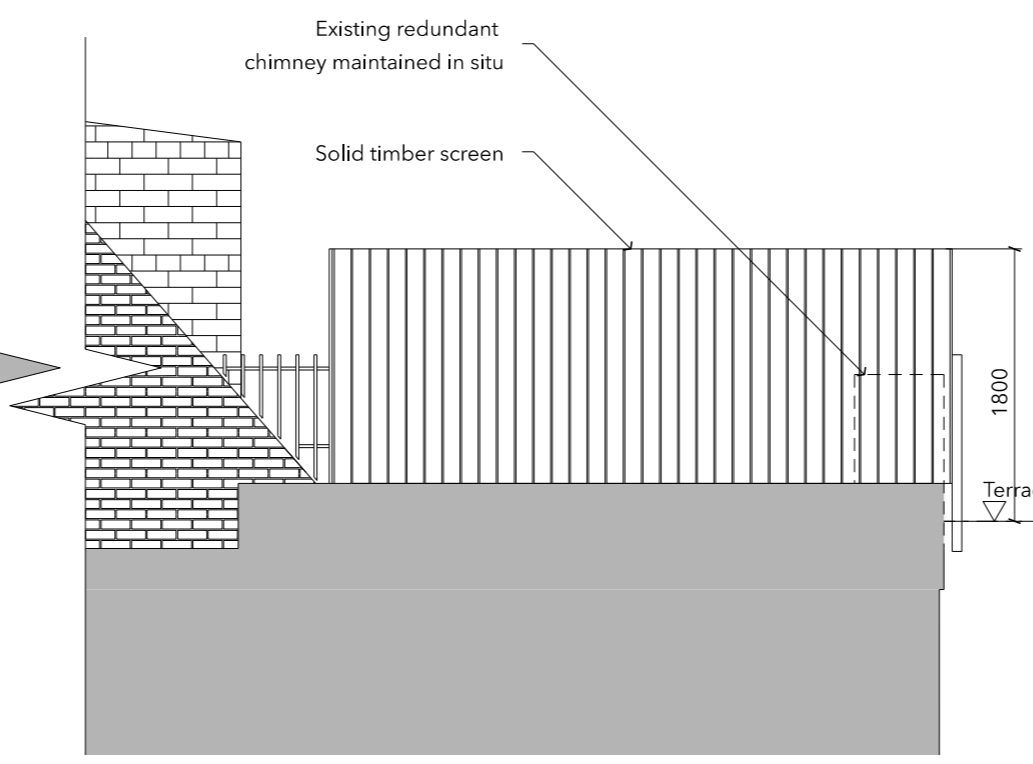


04: Proposed Side Elevation
Scale 1:50 @ A3

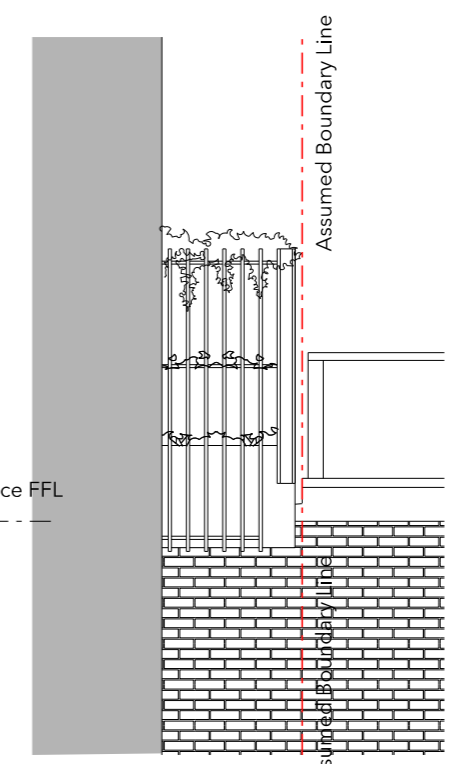

05: Proposed Front Elevation
Scale 1:50 @ A3

Note
Do not scale from this drawing.
Use figured dimensions only.
Dimensions given in mm unless otherwise stated.
All dimensions to be checked on-site.
Any discrepancies to be reported to the architect
before any work commences.
Gruff Limited ©

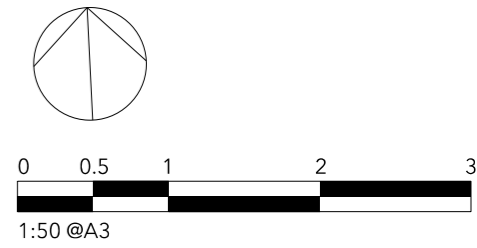

Rev	Chk By	Reason	Date
/	RC	Planning	03.09.2024

Client Mr Ben Mendoza	
Project Flat 6, 3 Fawley Road	
Title Proposed Terrace Plan and Elevations	
Date 05.08.2024	Drawn by JK
Scale @ A3 Scale 1:50 @ A3	Purpose P
Number G335-400	Rev -

gruff

mail@gruffarchitects.com Unit D Emperor House
020 8692 9130 Dragonfly Place
London SE4 2FL
gruffarchitects.com