

Site Location Plan
1 : 1250

1:1250 0 50m

This drawing is copyright.
Contractor must check all dimensions on site. Only figured dimensions are to be used. Discrepancies must be reported immediately to the architect before proceeding.

No.	Revision Date	Revision Description


Notes:




3/5 Harbour Yard
Chelsea Harbour
London SW10 0XD
T. 020 7351 3050
F. 020 7351 4151
ACH Architects

Project
37 Compayne Gardens - NW6 3DD
Ground Floor Flat

Site Location Plan					
Drawn by	Checked by	Approved by	Date	Scale	Revision
LG	IR	IR	12-09-2024	1 : 2500 @ A1	
2402					001

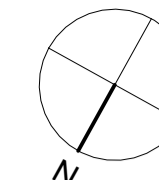

Floor Plan - Existing
1 : 100

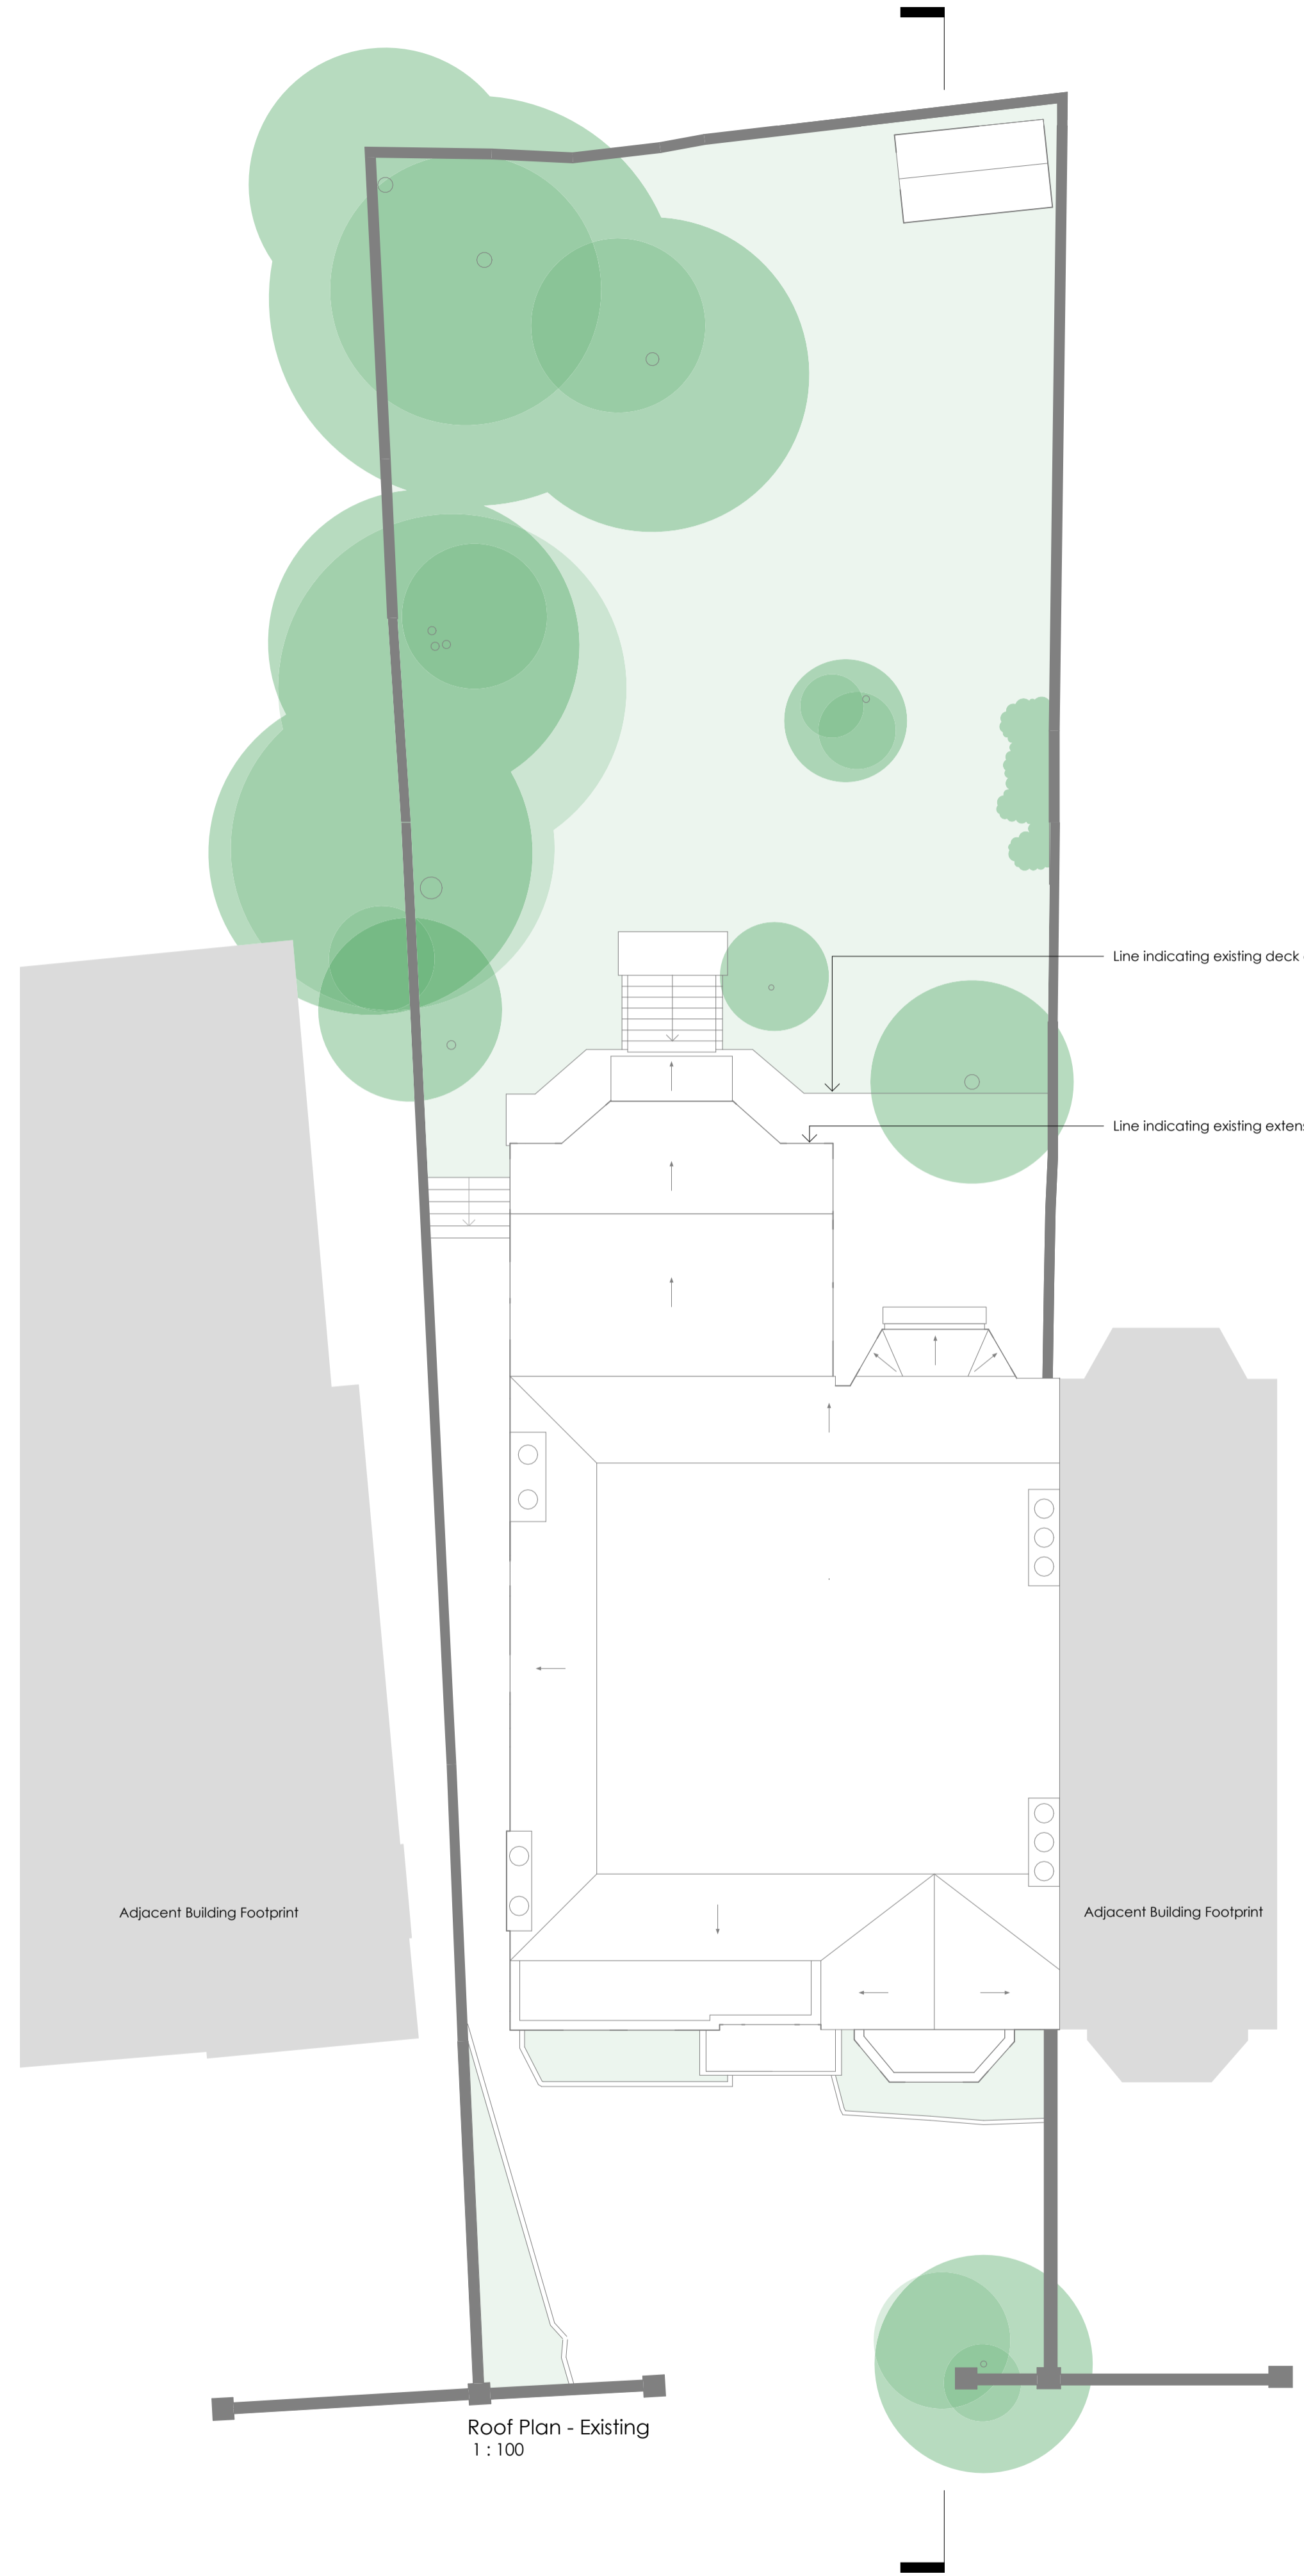

Roof Plan - Existing
1 : 100

Line indicating existing deck extension
Line indicating existing extension

General Note:

Issued for planning

All Drawings will need coordination and confirmation from Specialist Consultants within the Design Team.

Accurate measurements to be taken on site. Any discrepancies in the drawings should be alerted to the Architect.

All materiality will be matched with the existing condition or similar.

Please read all Drawing notes and annotations.



This drawing is copyright. Contractor must check all dimensions on site. Only figured dimensions are to be used. Discrepancies must be reported immediately to the architect before proceeding.

No.	Revision Date	Revision Description






Notes:



3/5 Harbour Yard
Chelsea Harbour
London SW10 0XD
T. 020 7351 3550
F. 020 7351 4151
ACH Architects

Project
37 Compayne Gardens - NW6 3DD
Ground Floor Flat

Drawing					
Floor & Roof Plans - Existing					
Drawn by	Checked by	Approved by	Date	Scale	Sheet
LG	IR	IR	12-09-2024	1:100 @A1	101
Project	Issue	Level	Number	Revised	
2402			101		

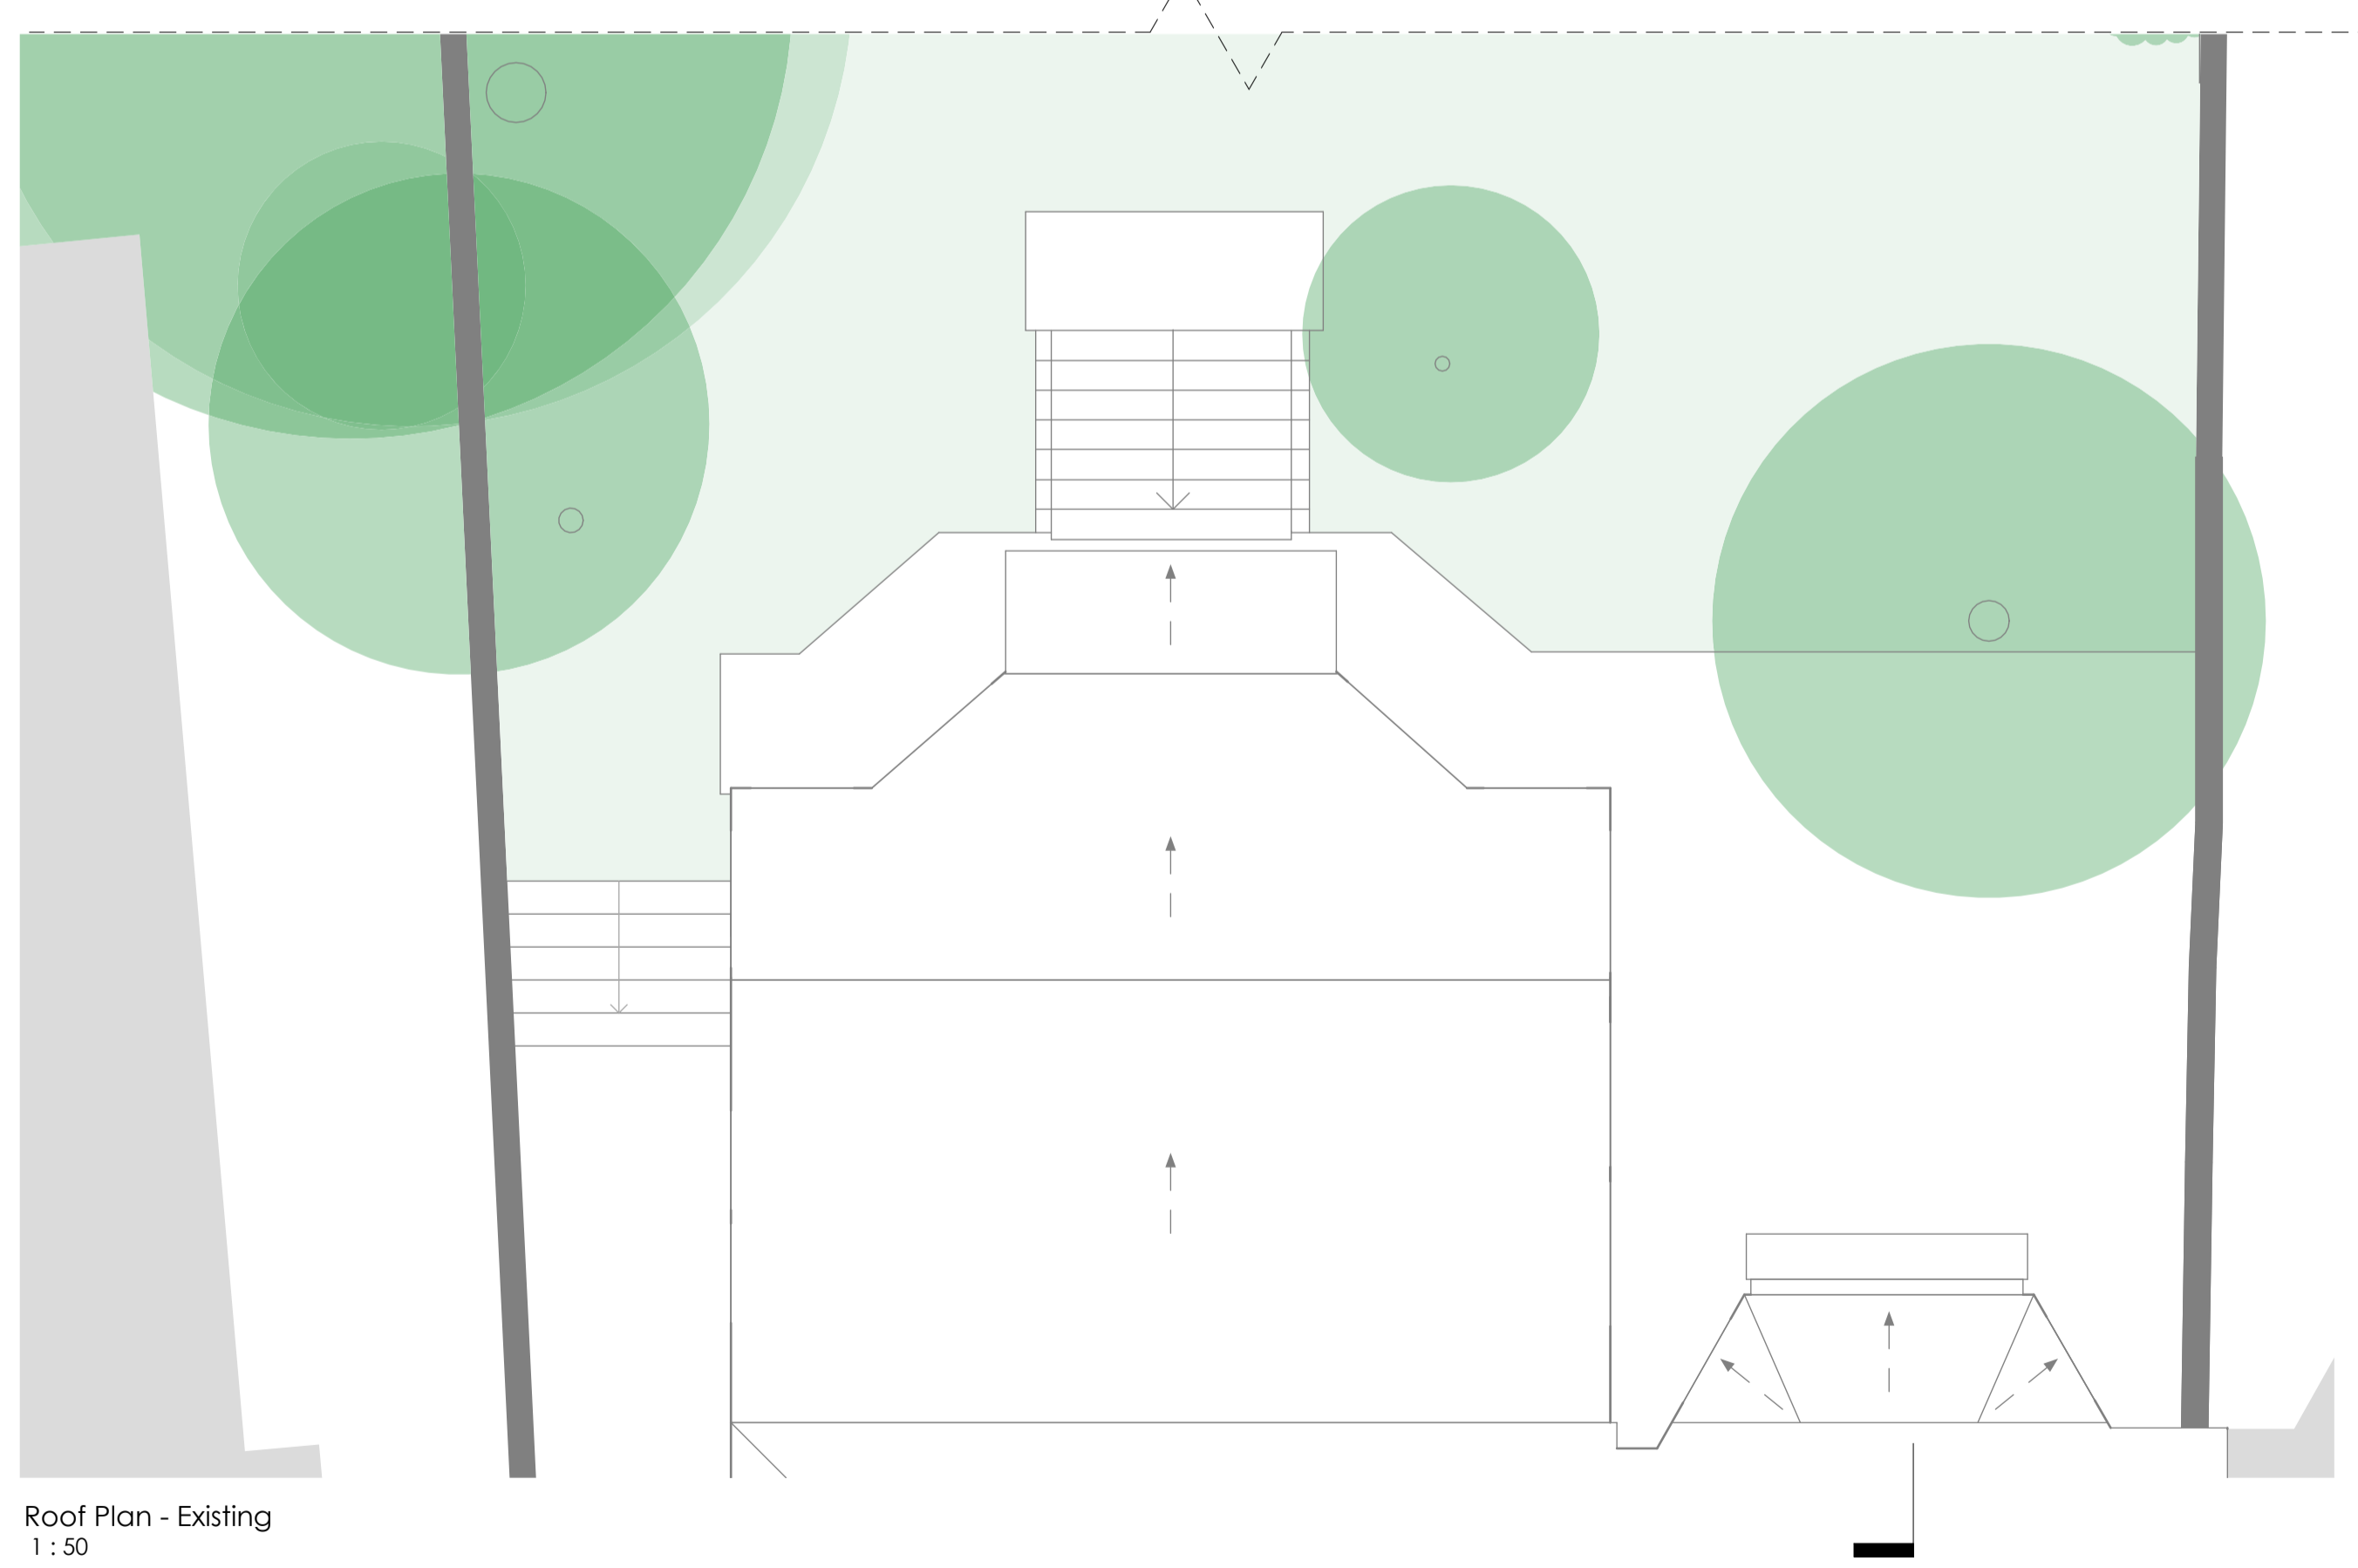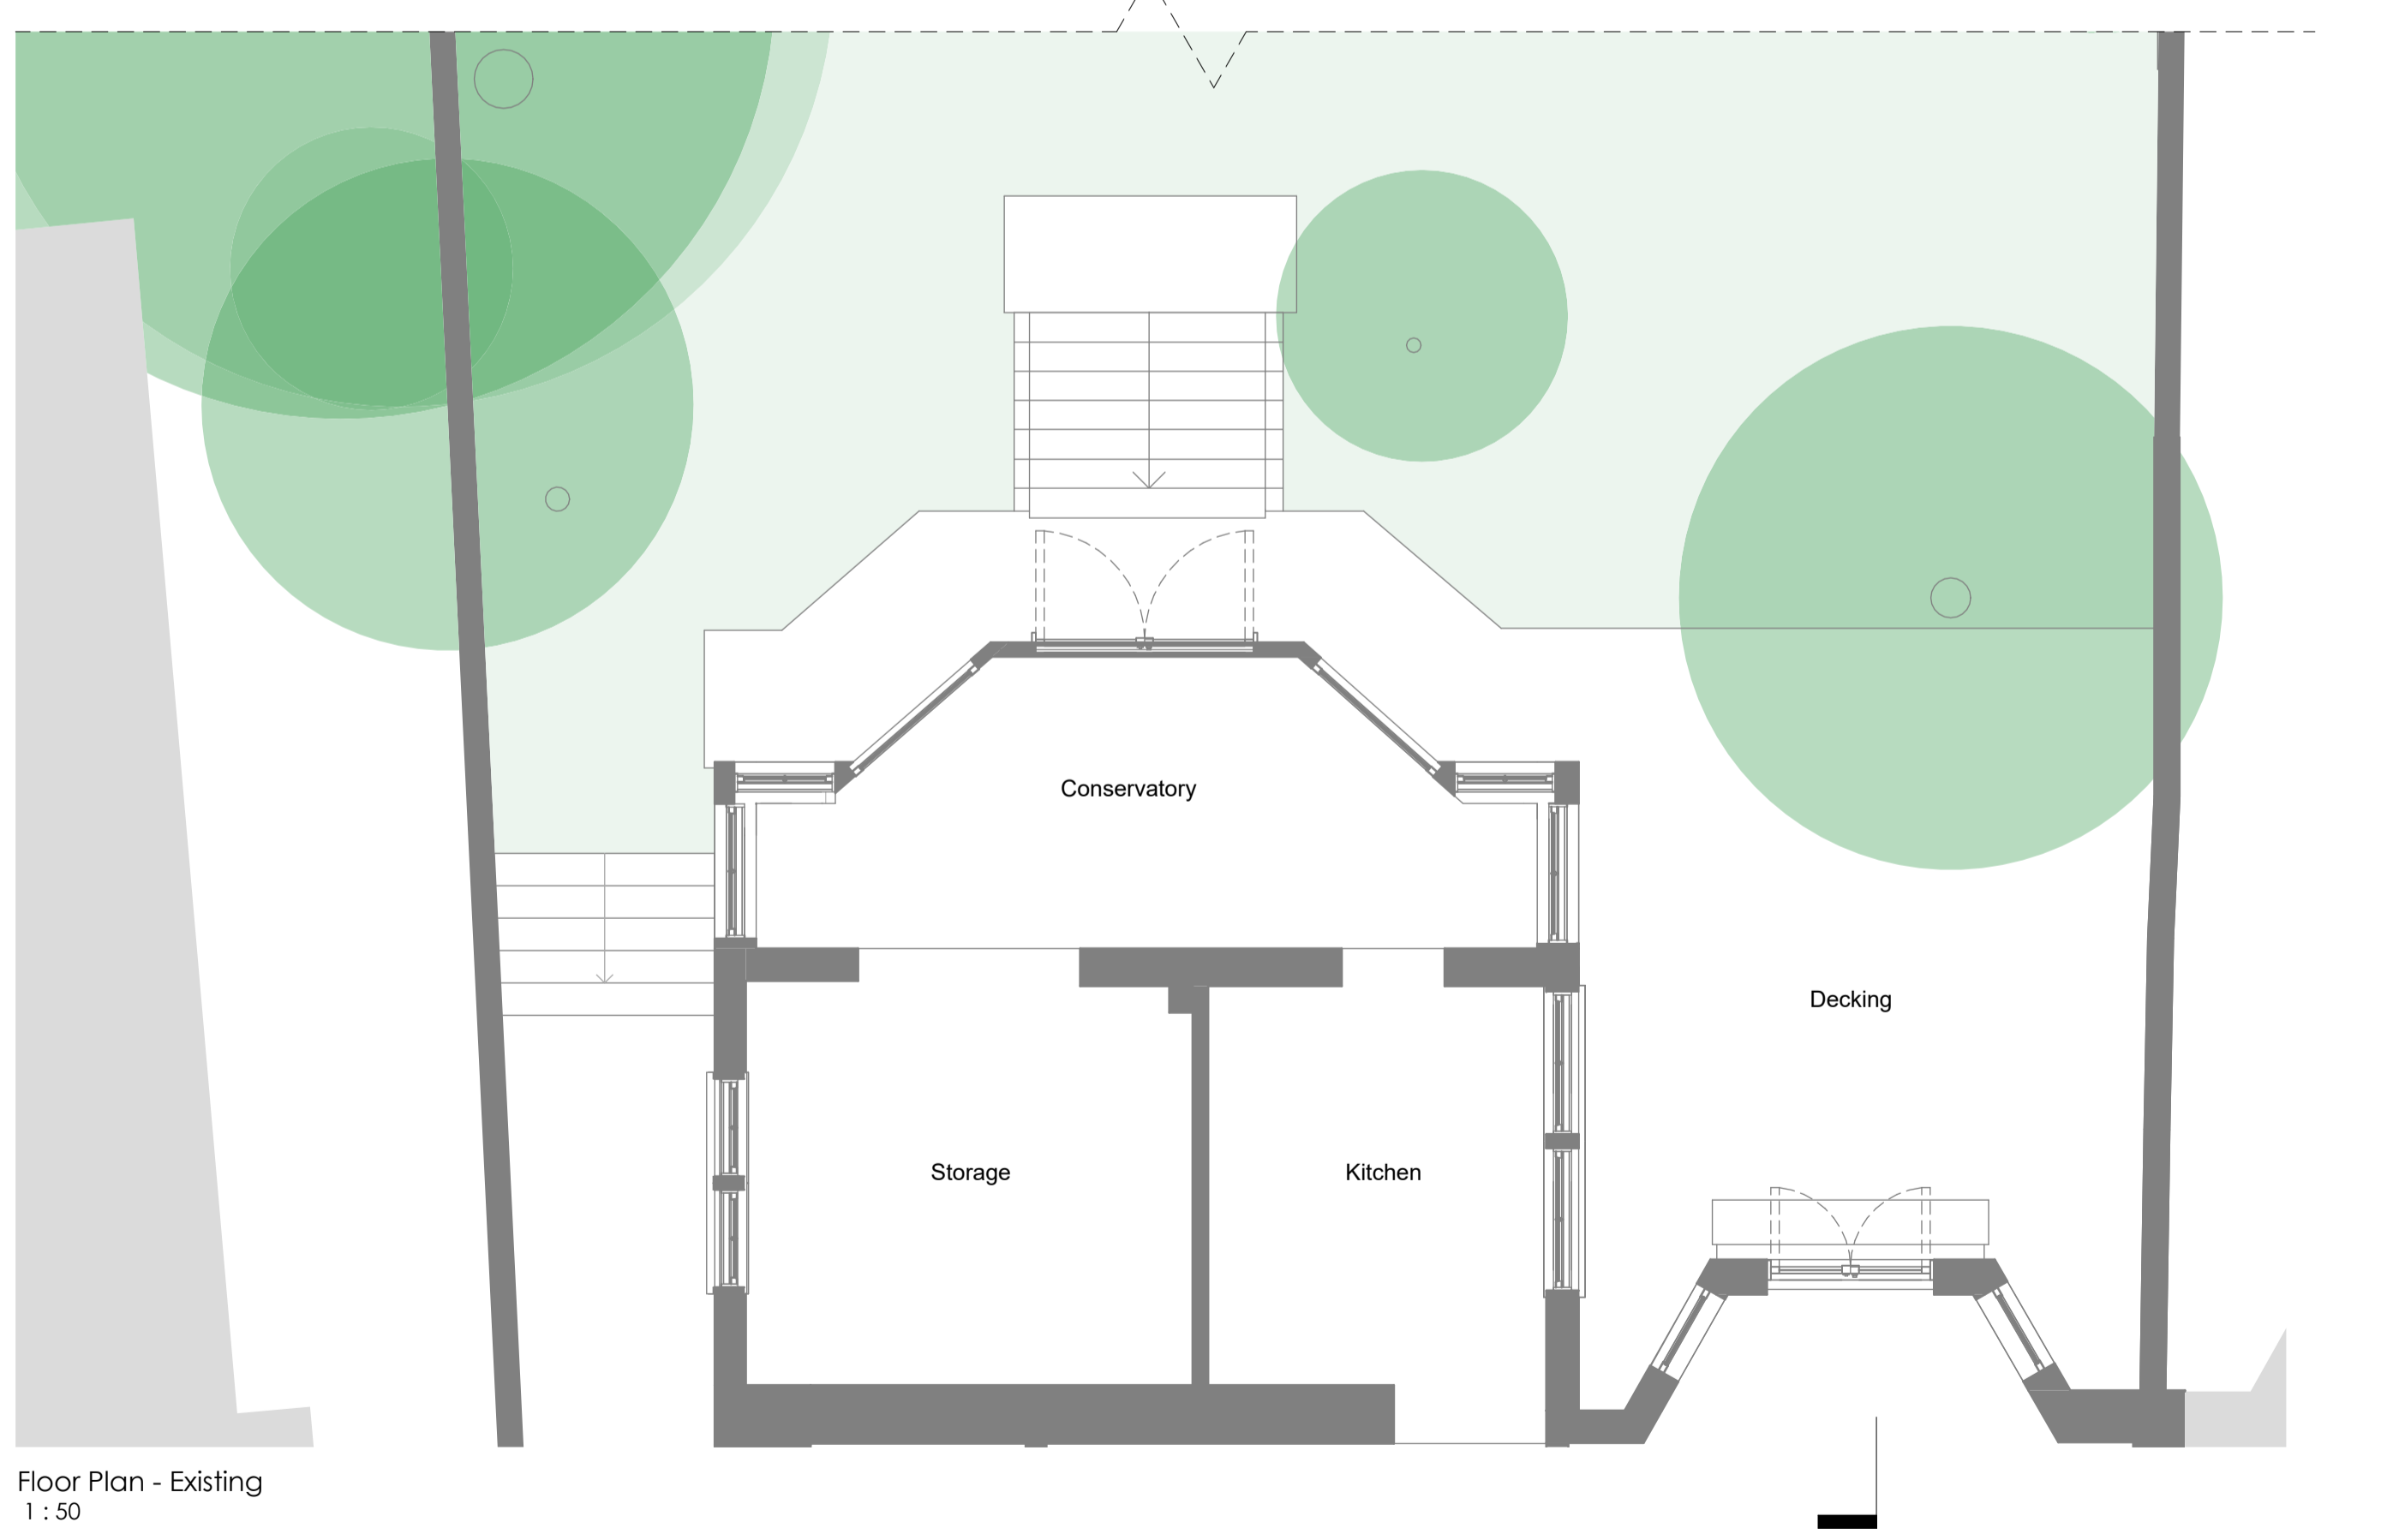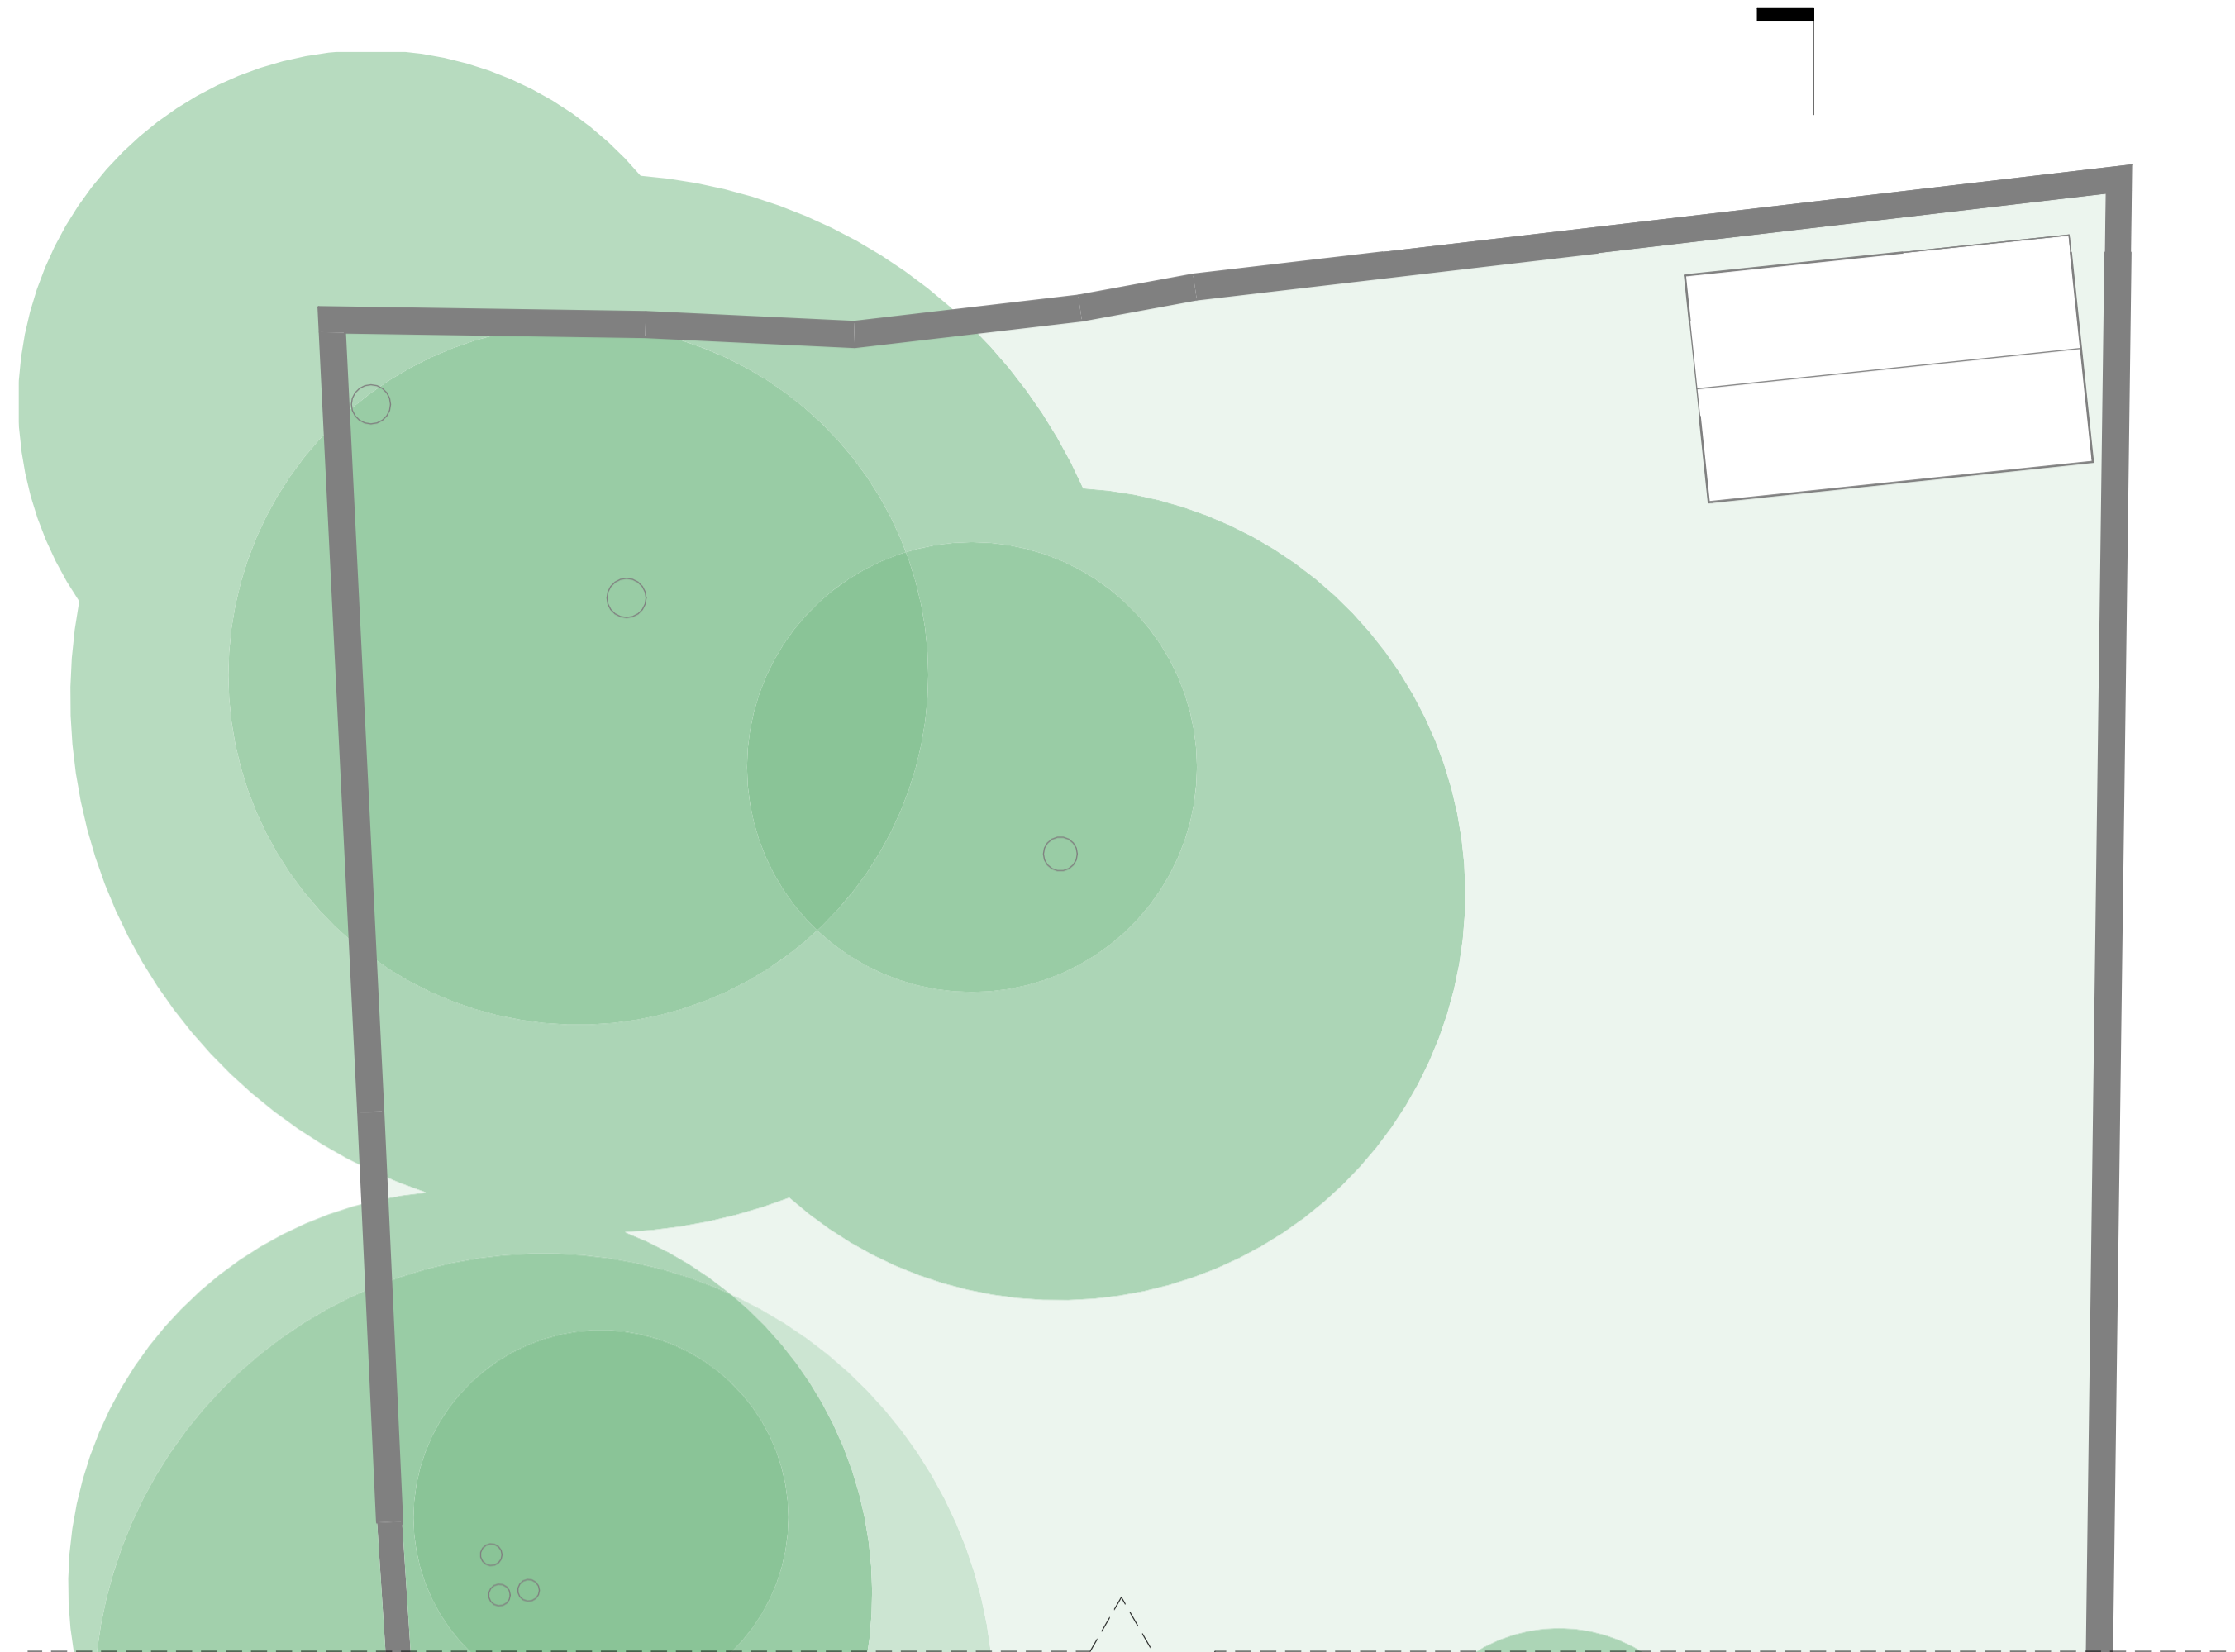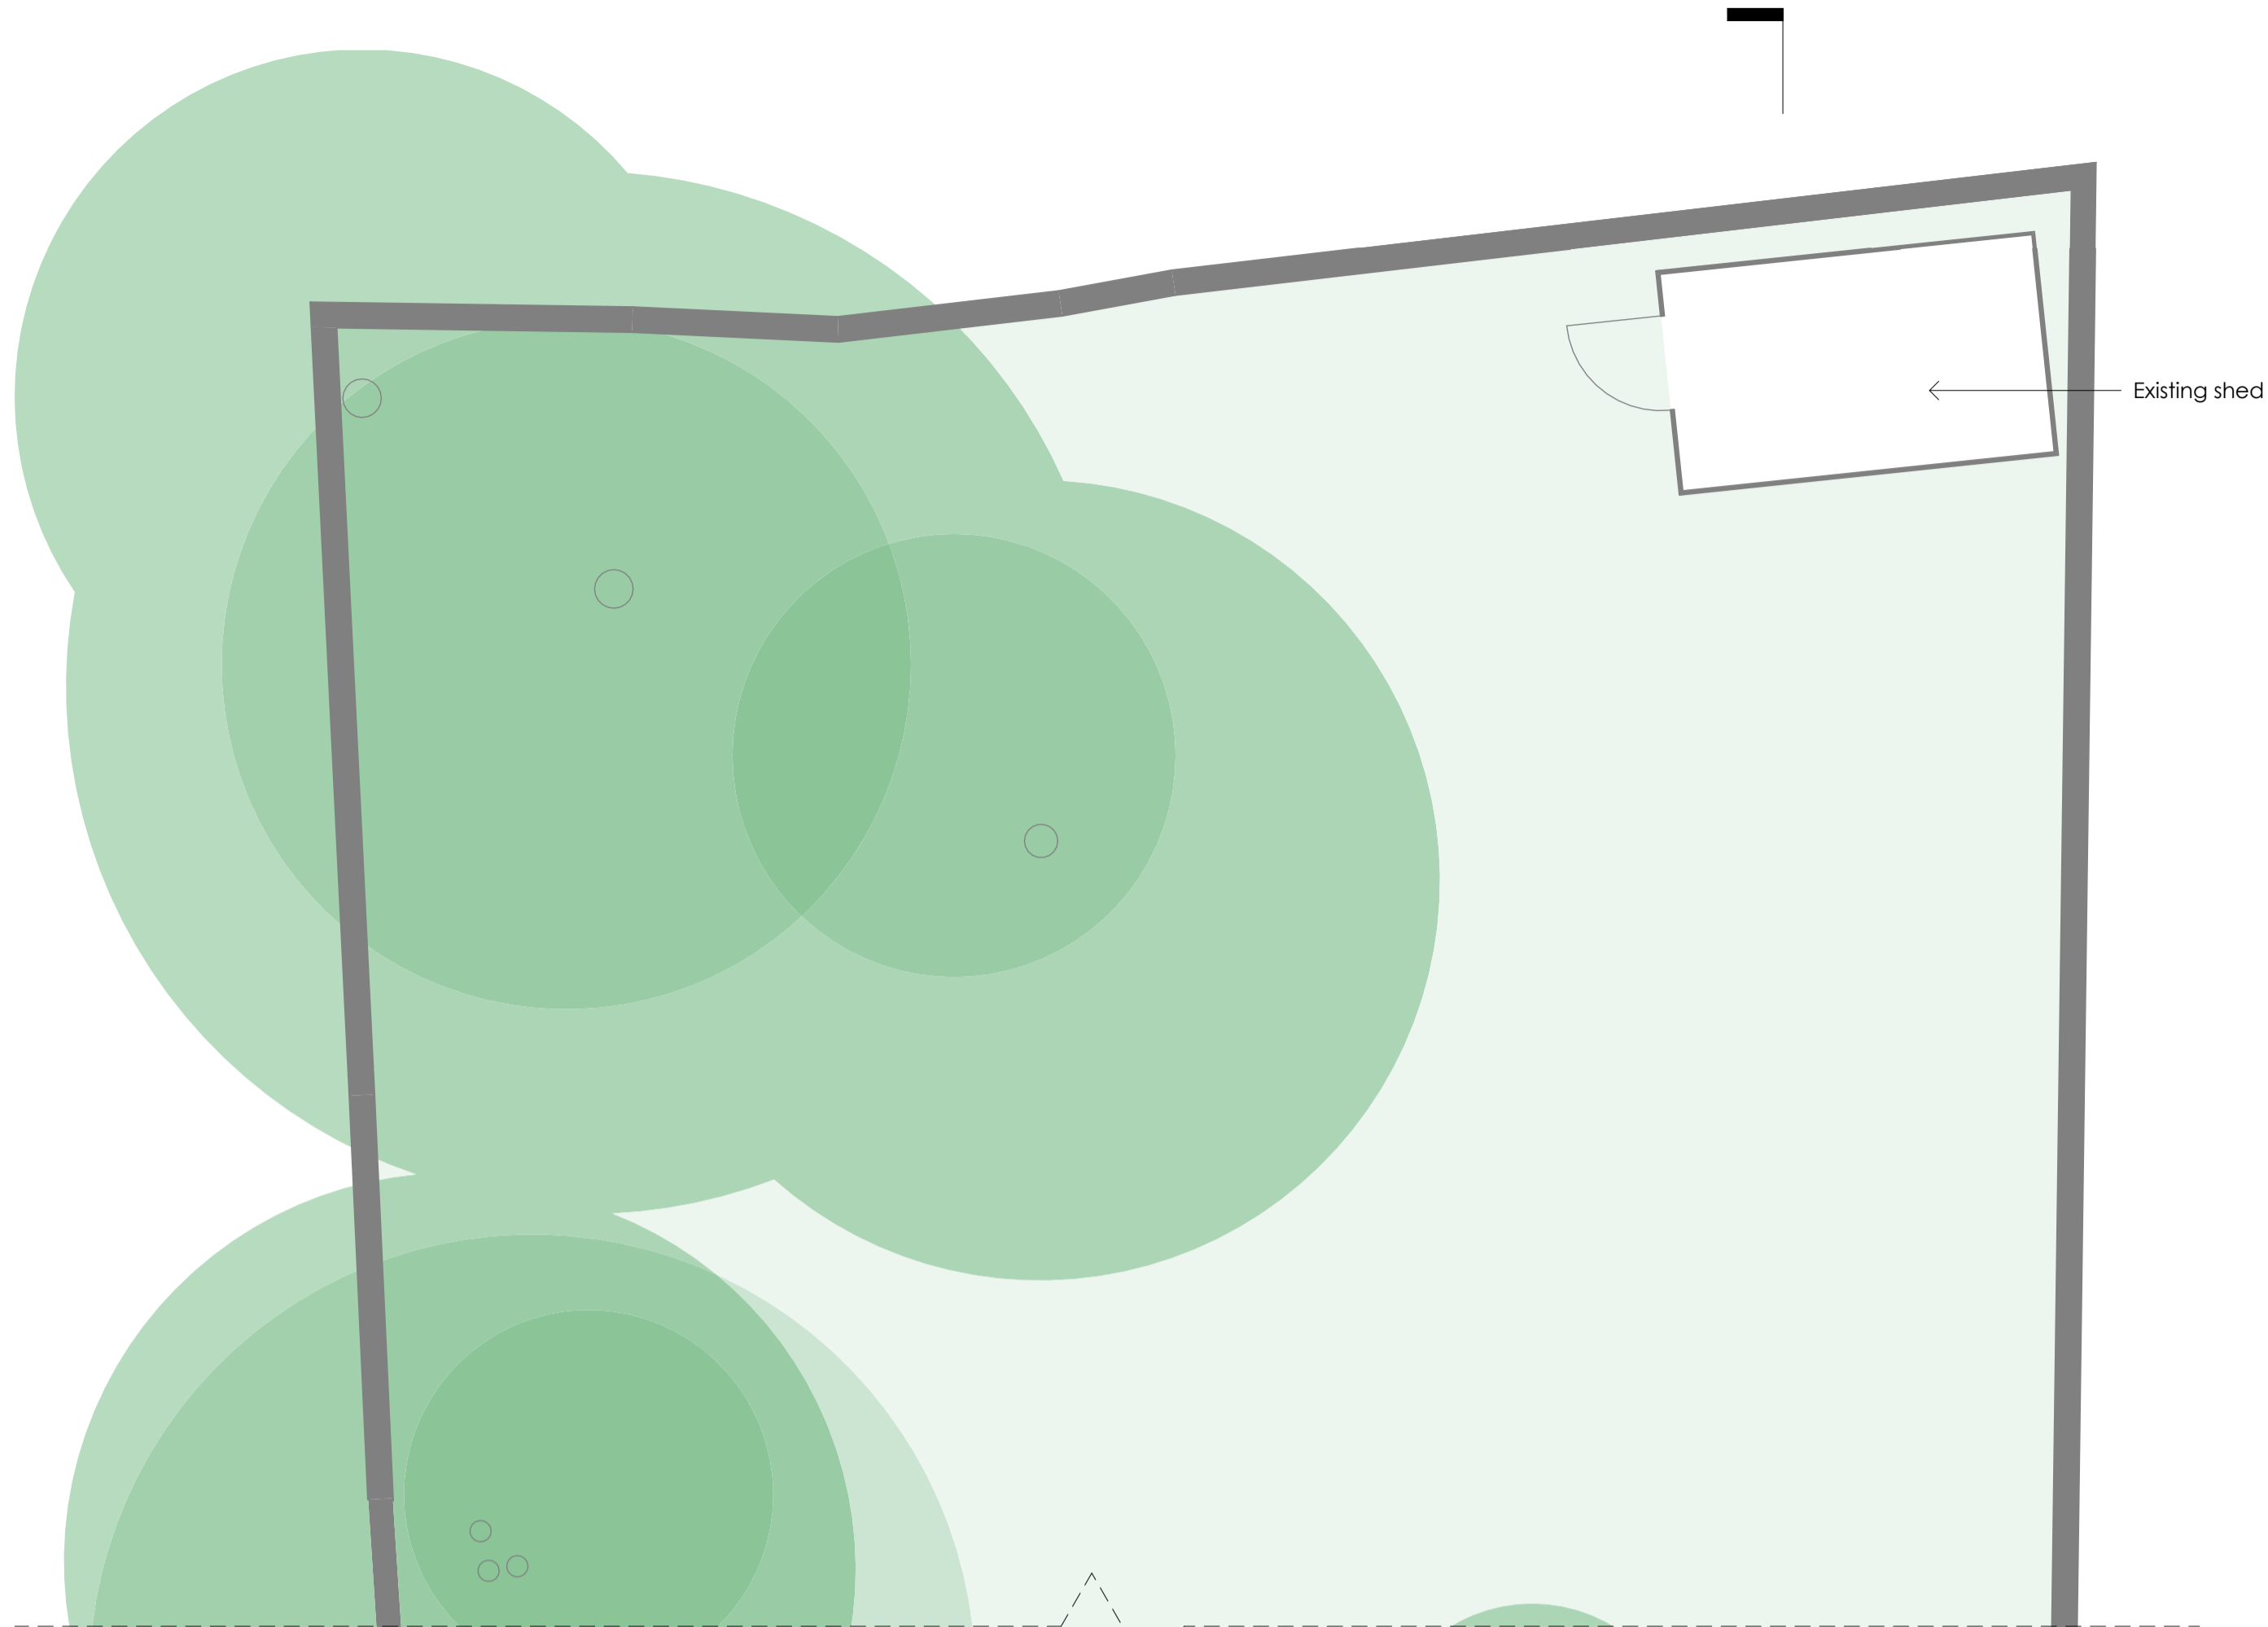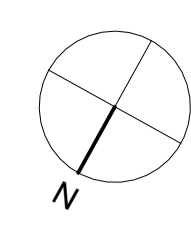

Floor Plan - Existing
1 : 50

Roof Plan - Existing
1 : 50

General Note:
 Issued for planning

All Drawings will need coordination and confirmation from Specialist Consultants within the Design Team.

Accurate measurements to be taken on site. Any discrepancies in the drawings should be alerted to the Architect.

All materiality will be matched with the existing condition or similar.

Please read all Drawing notes and annotations.



This drawing is copyright. Contractor must check all dimensions on site. Only figured dimensions are to be used. Discrepancies must be reported immediately to the architect before proceeding.

No.	Revision Date	Revision Description

Notes:



3/5 Harbour Yard
 Chelsea Harbour
 London SW10 0XD
 T. 020 7351 3500
 F. 020 7351 4151

ACH Architects

Project
37 Compayne Gardens - NW6 3DD
 Ground Floor Flat

Drawing					
Floor & Roof Plans - Existing					
Drawn by	Checked by	Approved by	Date	Scale	Revision
LG	IR	IR	12-09-2024	1 : 50 @ A1	
Project	Sheet	Level	Number		
2402			102		



37 Compayne Gardens

Front Elevation - Existing
1 : 50

General Note:

Issued for planning

All Drawings will need coordination and confirmation from Specialist Consultants within the Design Team.

Accurate measurements to be taken on site. Any discrepancies in the drawings should be alerted to the Architect.

All materiality will be matched with the existing condition or similar.

Please read all Drawing notes and annotations.

0 1 2
1:50

This drawing is copyright. Contractor must check all dimensions on site. Only figured dimensions are to be used. Discrepancies must be reported immediately to the architect before proceeding.

No.	Revision Date	Revision Description

Notes:



3/5 Harbour Yard
Chelsea Harbour
London SW10 0XD
T. 020 7351 3050
F. 020 7351 4151
ACH Architects

Project **37 Compayne Gardens - NW6 3DD**
Ground Floor Flat

Drawing					
Elevations & Sections - Existing					
Drawn by	Checked by	Approved by	Date	Scale	Revision
LG	IR	IR	12-09-2024	1 : 50 @ A1	
Project	Sheet	Level	Number		
2402			301		



37 Compayne Gardens

Rear Elevation - Existing
1 : 50

General Note:

Issued for planning

All Drawings will need coordination and confirmation from Specialist Consultants within the Design Team.

Accurate measurements to be taken on site. Any discrepancies in the drawings should be alerted to the Architect.

All materiality will be matched with the existing condition or similar.

Please read all Drawing notes and annotations.



This drawing is copyright. Contractor must check all dimensions on site. Only figured dimensions are to be used. Discrepancies must be reported immediately to the architect before proceeding.

No.	Revision Date	Revision Description

Notes:



3/5 Harbour Yard
Chelsea Harbour
London SW10 0XD
T. 020 7351 3050
F. 020 7351 4151
ACH Architects

Project **37 Compayne Gardens - NW6 3DD**
Ground Floor Flat

Drawing					
Elevations & Sections - Existing					
Drawn by	Checked by	Approved by	Date	Scale	Sheet
LG	IR	IR	12-09-2024	1 : 50 @A1	302
Project	Drawn	Check	Approved	Sheet	Revised
2402				302	



Section - Existing
1 : 50

Existing shed

0 1 2
1:50

General Note:

Issued for planning

All Drawings will need coordination and confirmation from Specialist Consultants within the Design Team.

Accurate measurements to be taken on site. Any discrepancies in the drawings should be alerted to the Architect.

All materiality will be matched with the existing condition or similar.

Please read all Drawing notes and annotations.

This drawing is copyright. Contractor must check all dimensions on site. Only figured dimensions are to be used. Discrepancies must be reported immediately to the architect before proceeding.

No.	Revised Date	Revision Description

Notes:



3/5 Harbour Yard
Chelsea Harbour
London SW10 0XD
T. 020 7351 3050
F. 020 7351 4151
ACH Architects

Project **37 Compayne Gardens - NW6 3DD**
Ground Floor Flat

Drawing					
Elevations & Sections - Existing					
Drawn by	Checked by	Approved by	Date	Scale	Sheet
LG	IR	IR	12-09-2024	1:50 @A1	303
Project	Issue	Date	Number	Revised	
2402			303		



Side Elevation - Existing
1 : 50

General Note:

Issued for planning

All Drawings will need coordination and confirmation from Specialist Consultants within the Design Team.

Accurate measurements to be taken on site. Any discrepancies in the drawings should be alerted to the Architect.

All materiality will be matched with the existing condition or similar.

Please read all Drawing notes and annotations.



This drawing is copyright. Contractor must check all dimensions on site. Only figured dimensions are to be used. Discrepancies must be reported immediately to the architect before proceeding.

No.	Revision Date	Revision Description

Notes:



3/5 Harbour Yard
Chelsea Harbour
London SW10 0XD
T. 020 7351 3050
F. 020 7351 4151
ACH Architects

Project **37 Compayne Gardens - NW6 3DD**
Ground Floor Flat

Drawing					
Elevations & Sections - Existing					
Drawn by	Checked by	Approved by	Date	Scale	Revision
LG	IR	IR	12-09-2024	1:50 @ A1	
Project	Sheet	Level	Number	Revised	
2402			304		