

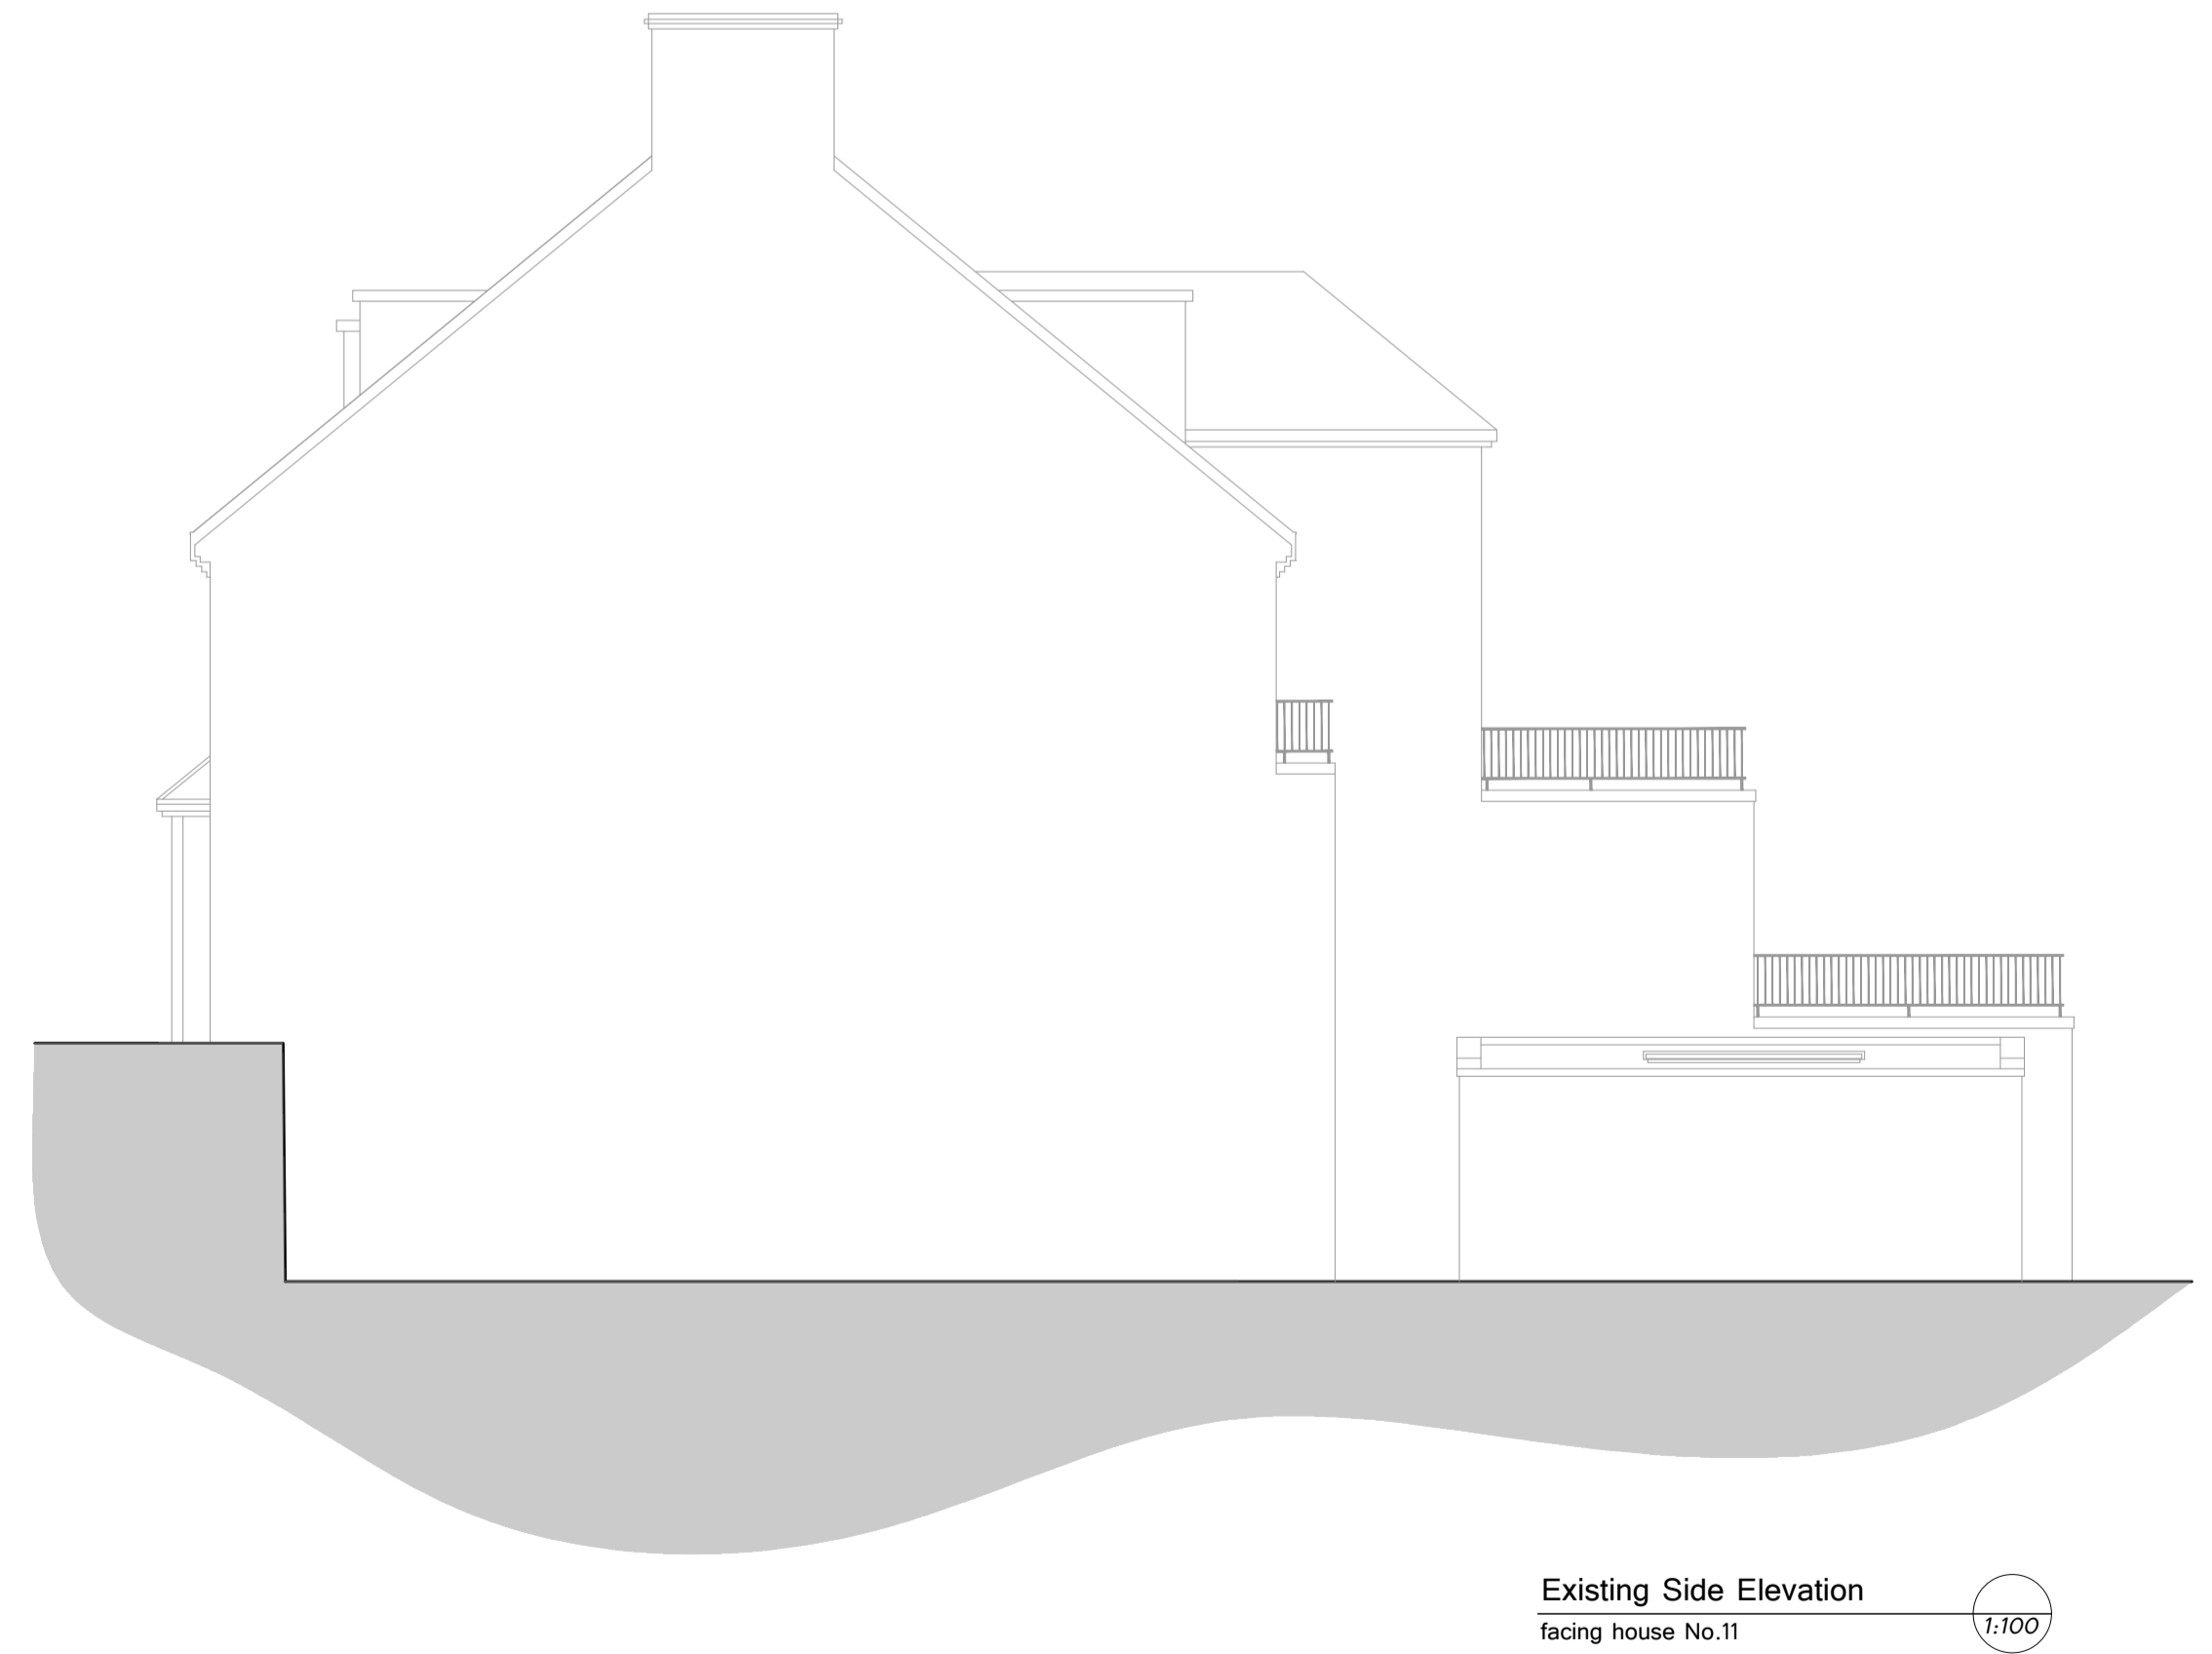
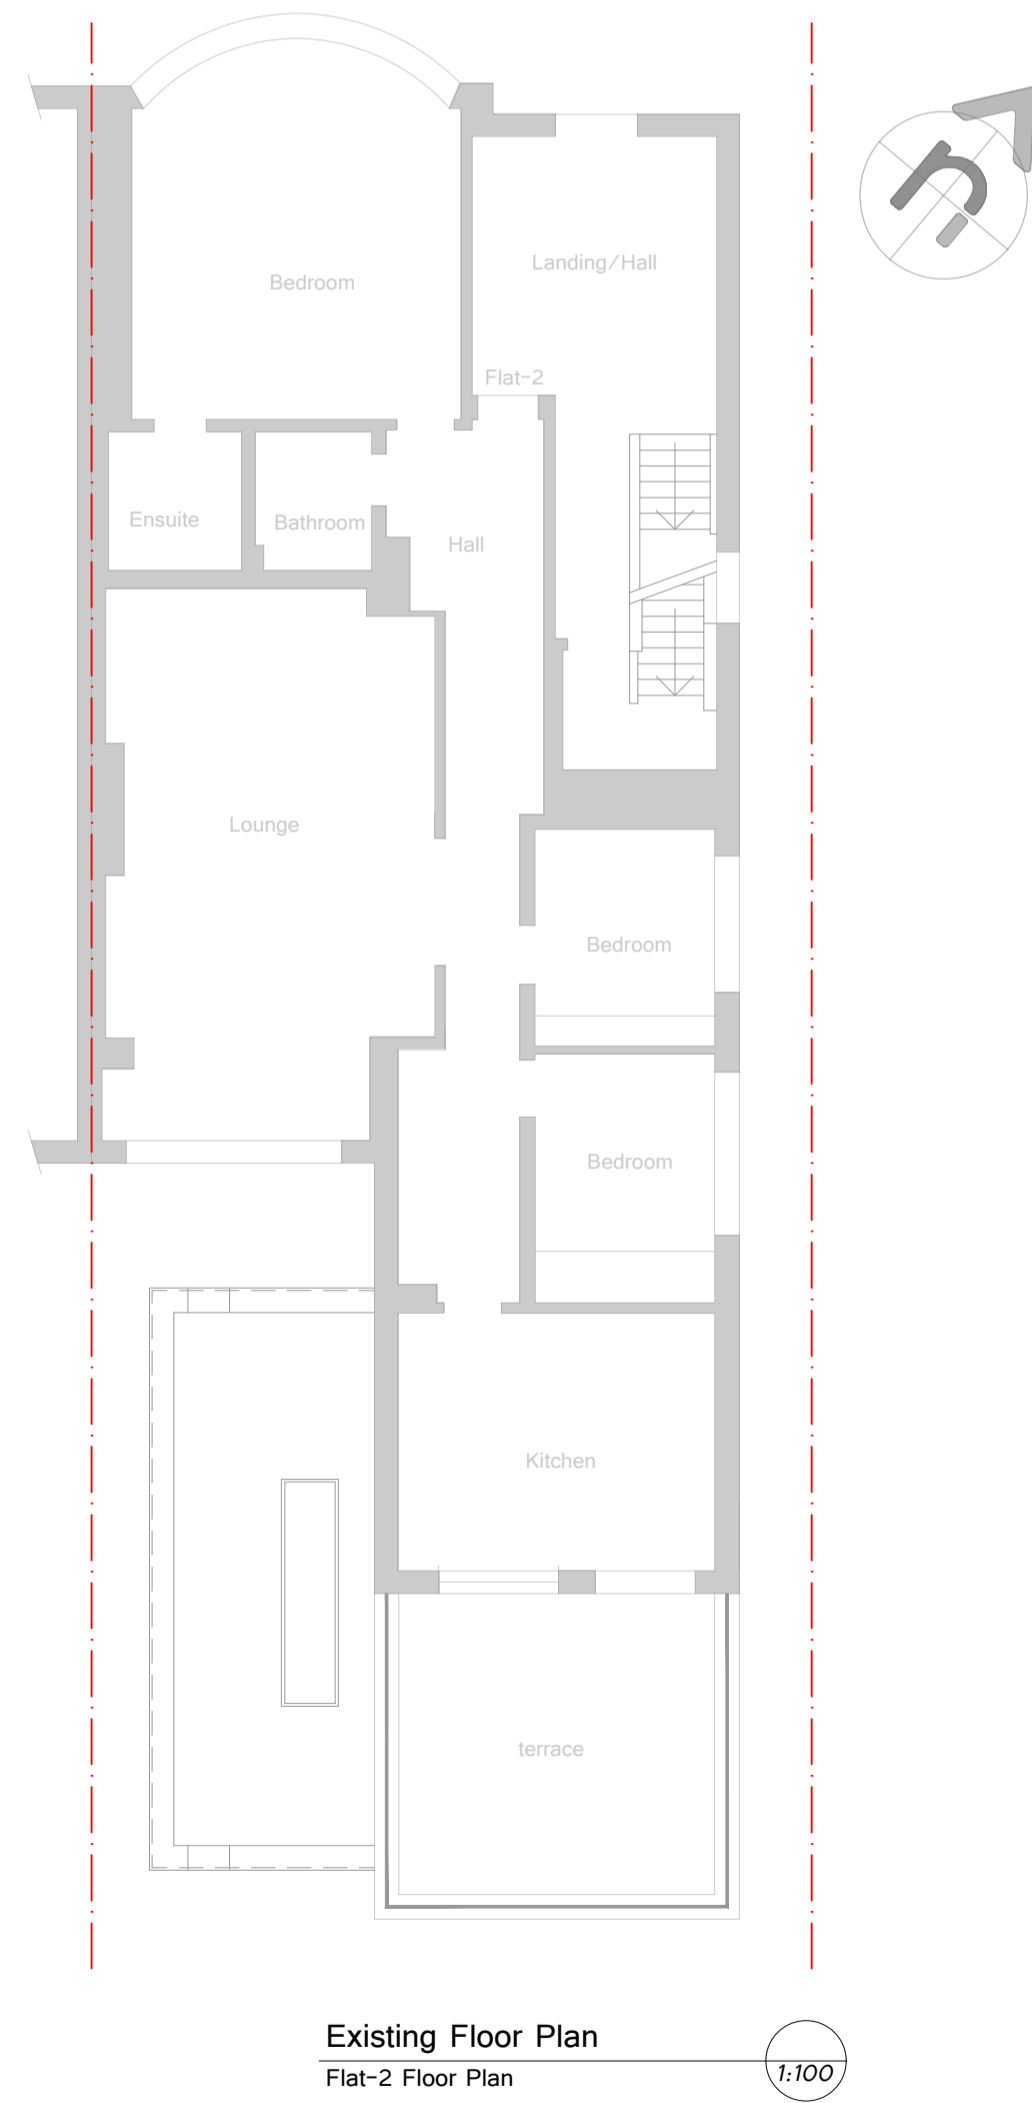
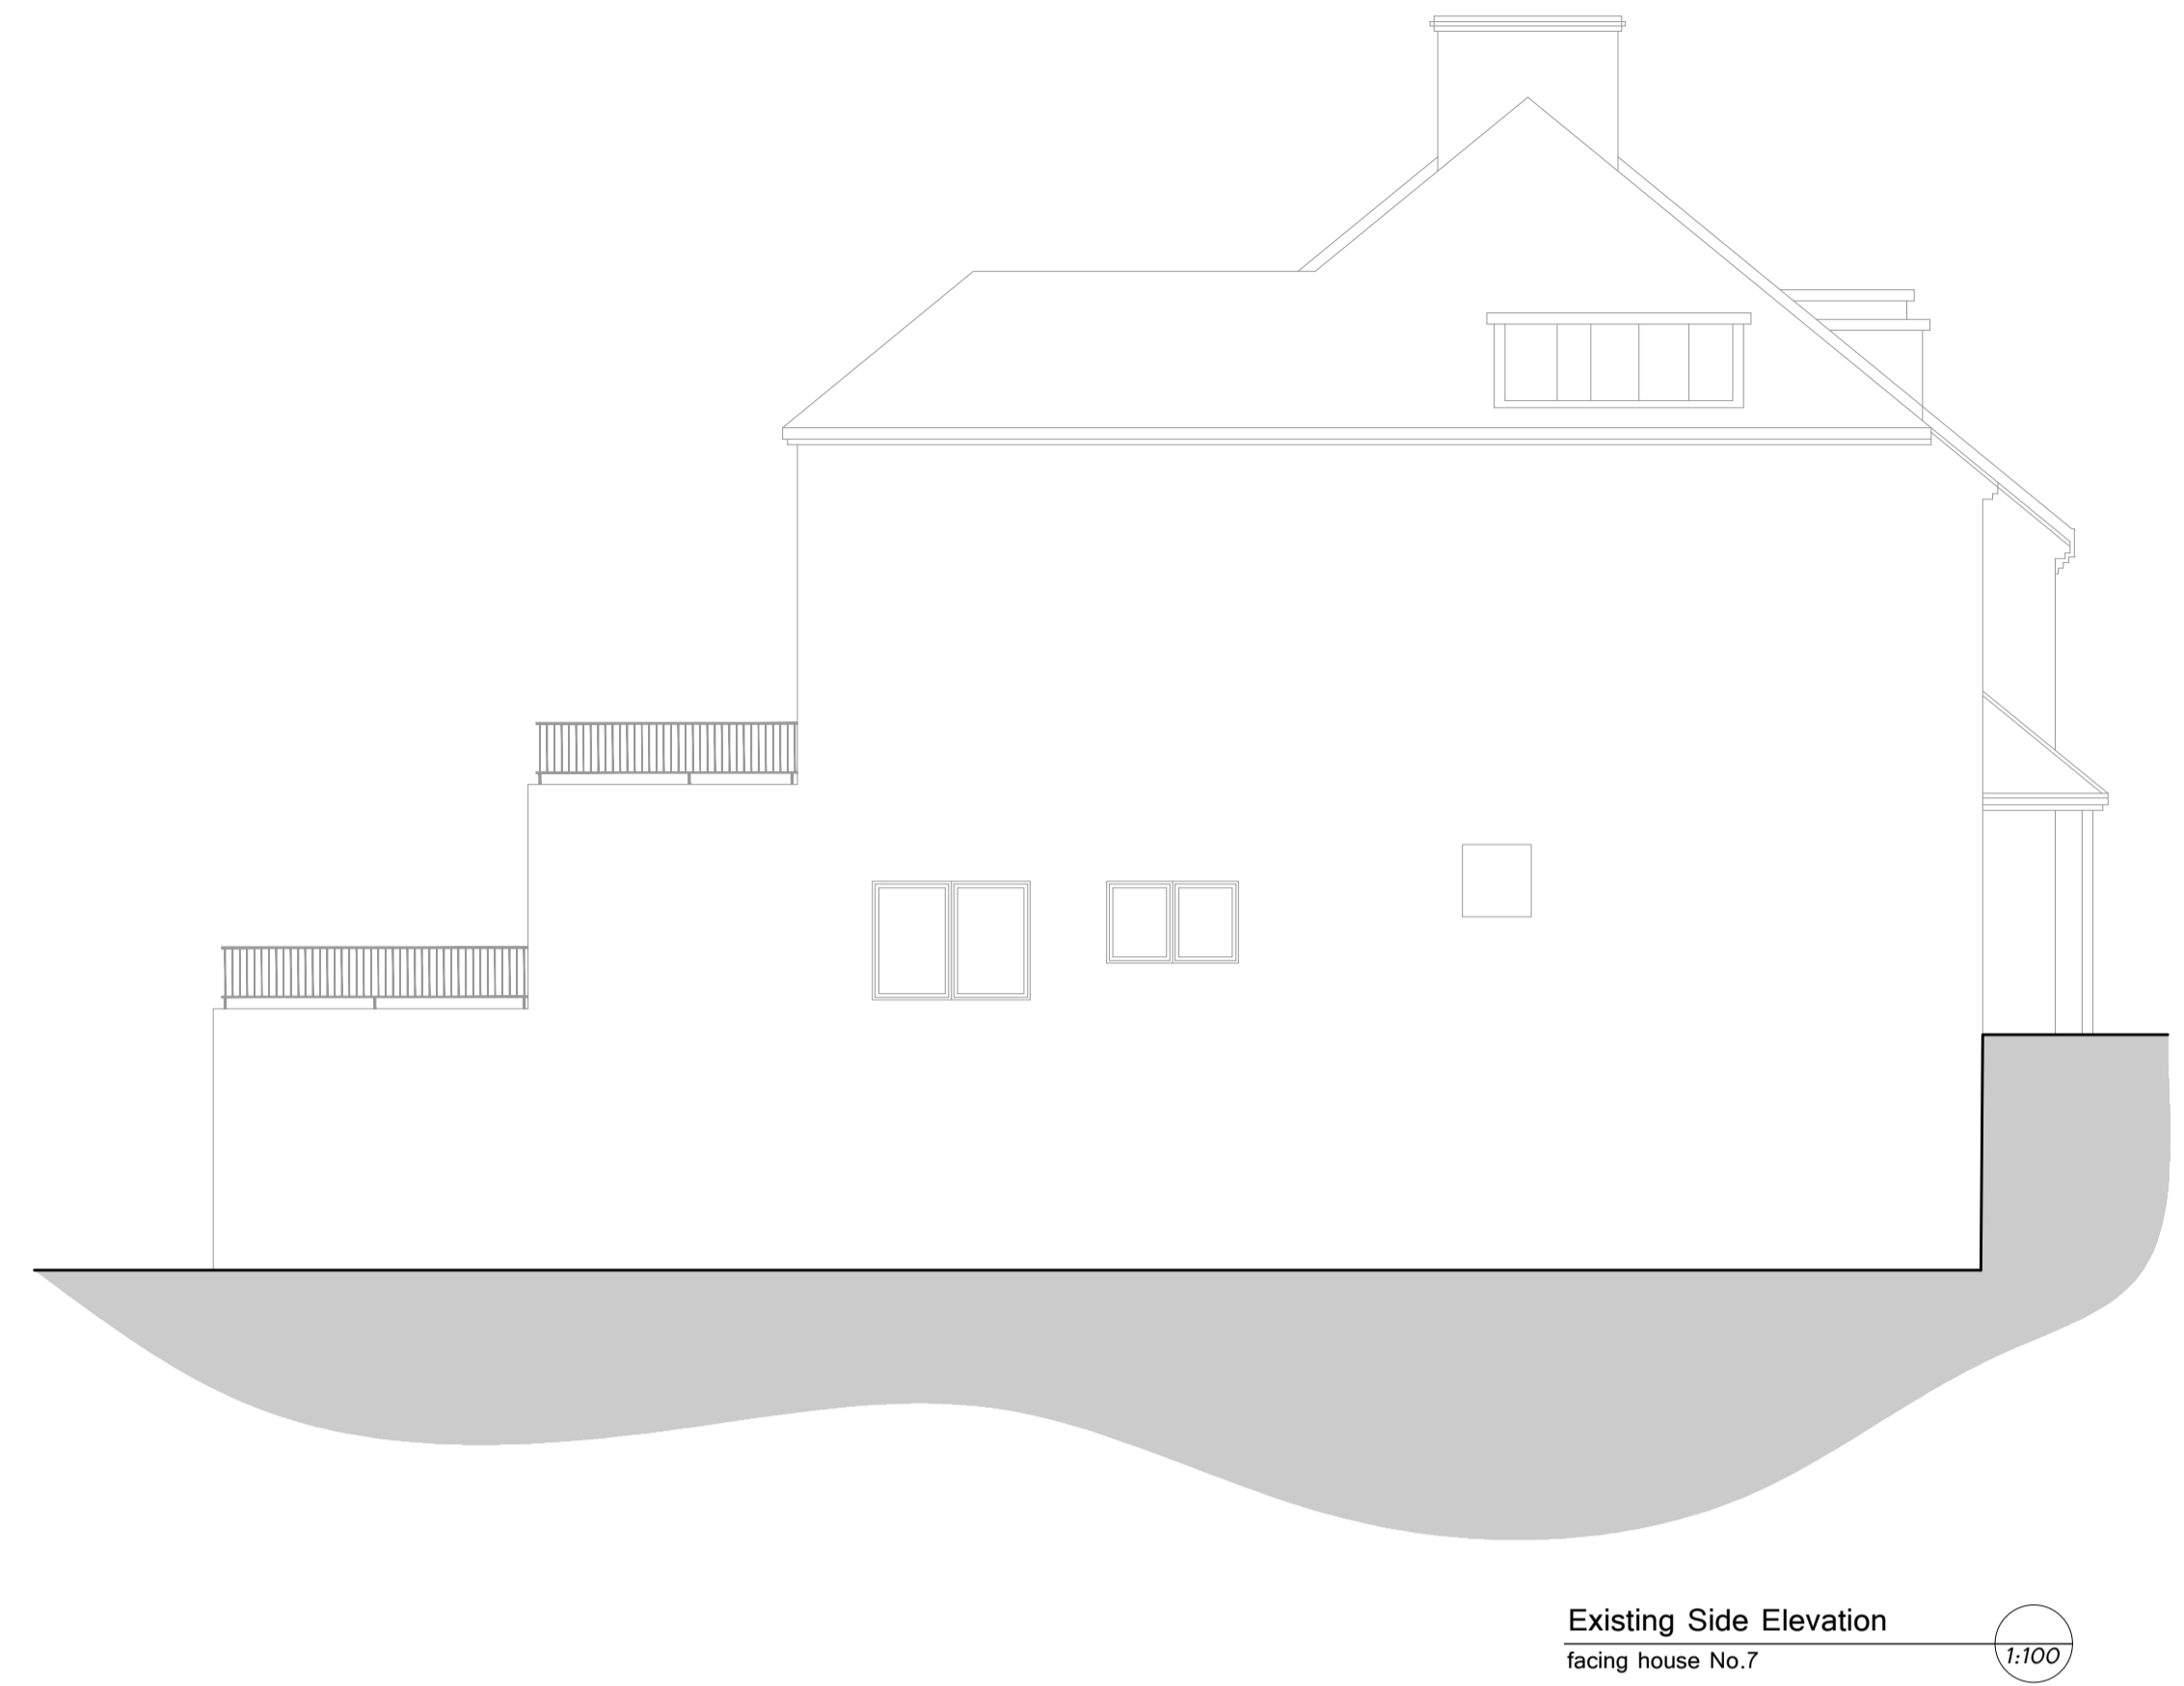


Flat-2, 9 Oakhill Avenue,
 Planning
 rear extension

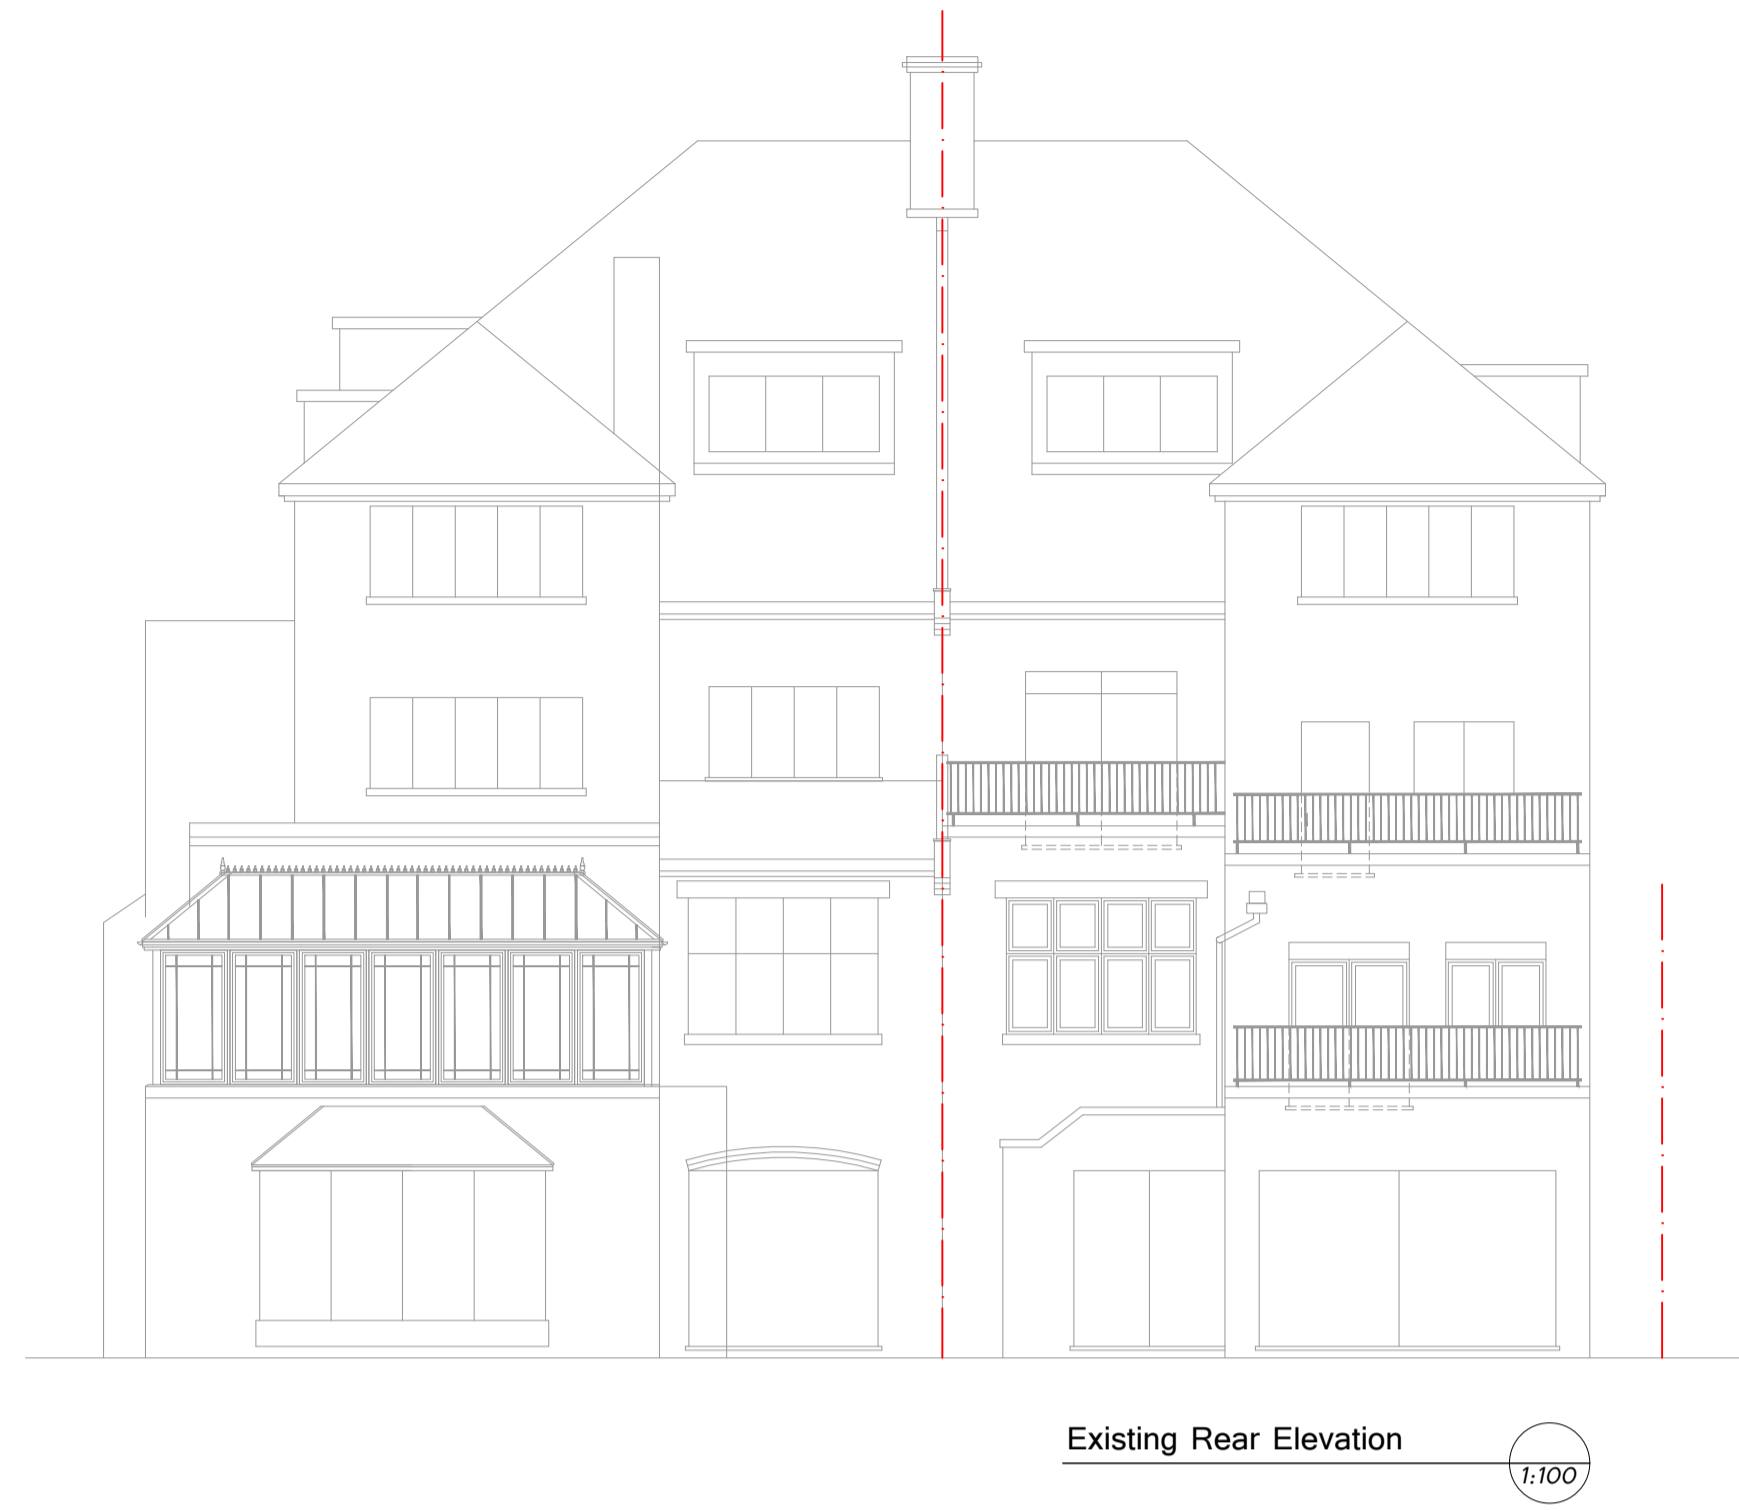

2500
2400
2300
2200
2100
2000
1900
1800
1700
1600
1500
1400
1300
1200
1100
1000
900
800
700
600
500
400
300
200
100
0

0 10 20 30 40 50 60 70 80 90 100 110 120 130 140 150 160 170 180 190 200 210 220 230 240 250 paper scale (mm)

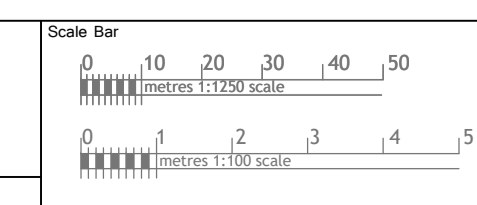

Address Flat-2, 9, Oakhill Avenue London, NW3 7RD		Drawing Title Site Location Plan, Existing Floor Plan, Existing Elevations	
Nelt Assets The Studio, 41 New Road, Coaley Green, Harp, WD3 3EN, Tel: +0192 20101, 0751 344524 Web: www.nettassets.co.uk		Dwg No: NA-24056-2PL-100	Rev: -
Date January 2024	Scale 1:1250 & 1:100 @ A1	page size A1	

Rev	Date	Comments