

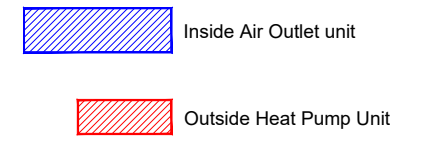
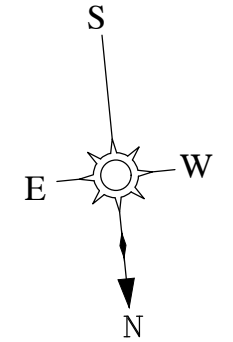


- NOTES
- Dimensions are not to be scaled from this drawing by contractors. The contractor is requested to check all dimensions before the work started.
  - Report any discrepancies to the client or architect before undertaking the work described in the drawings.
  - Dimensions are approximate site dimensions and are to be verified by the contractor on site before any fabrication/site works i.e foundations etc occur
  - Contractor is responsible for all temporary propping to existing structure

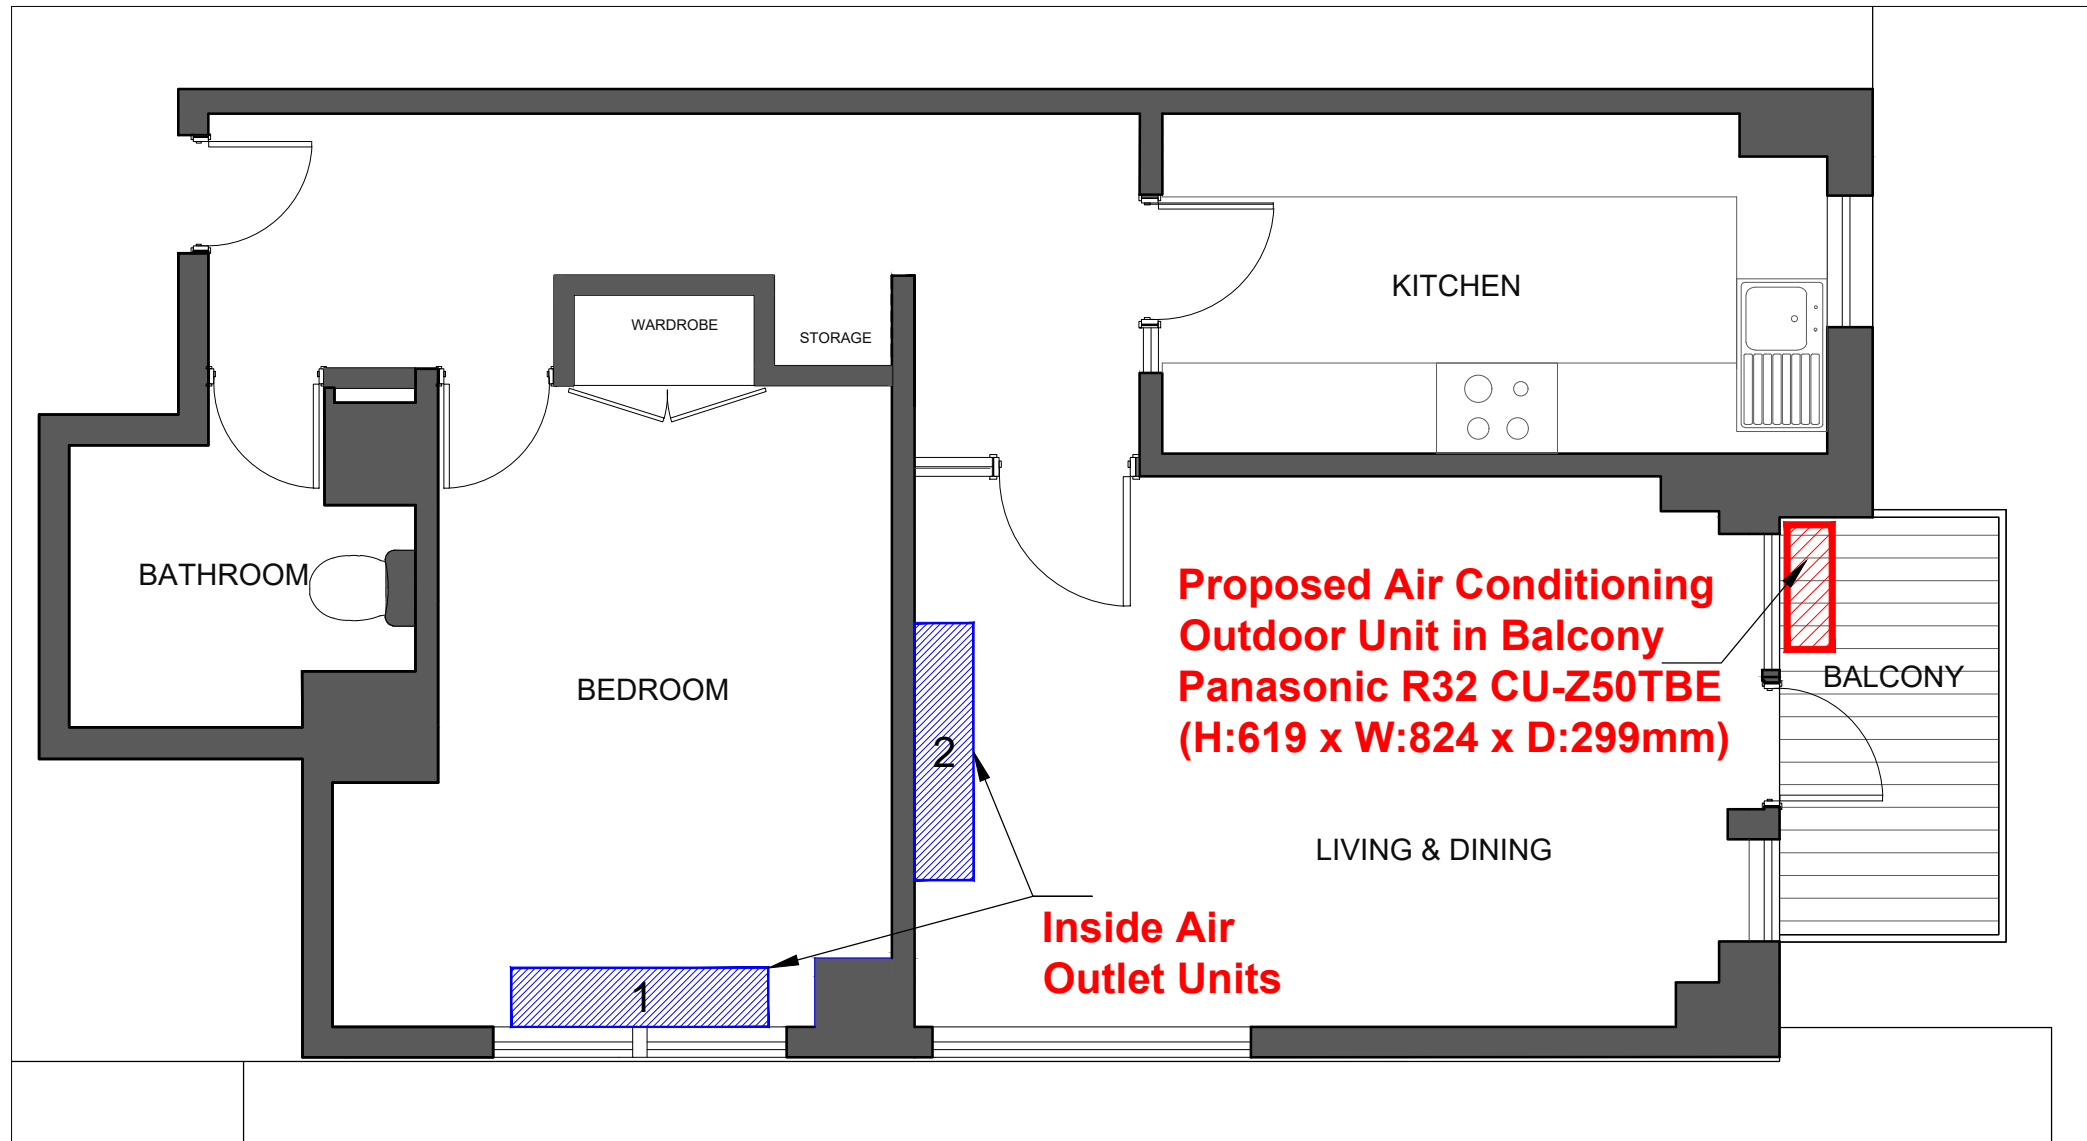

01 - FLOOR PLAN OF 78 BLAIR COURT Scale 1:50

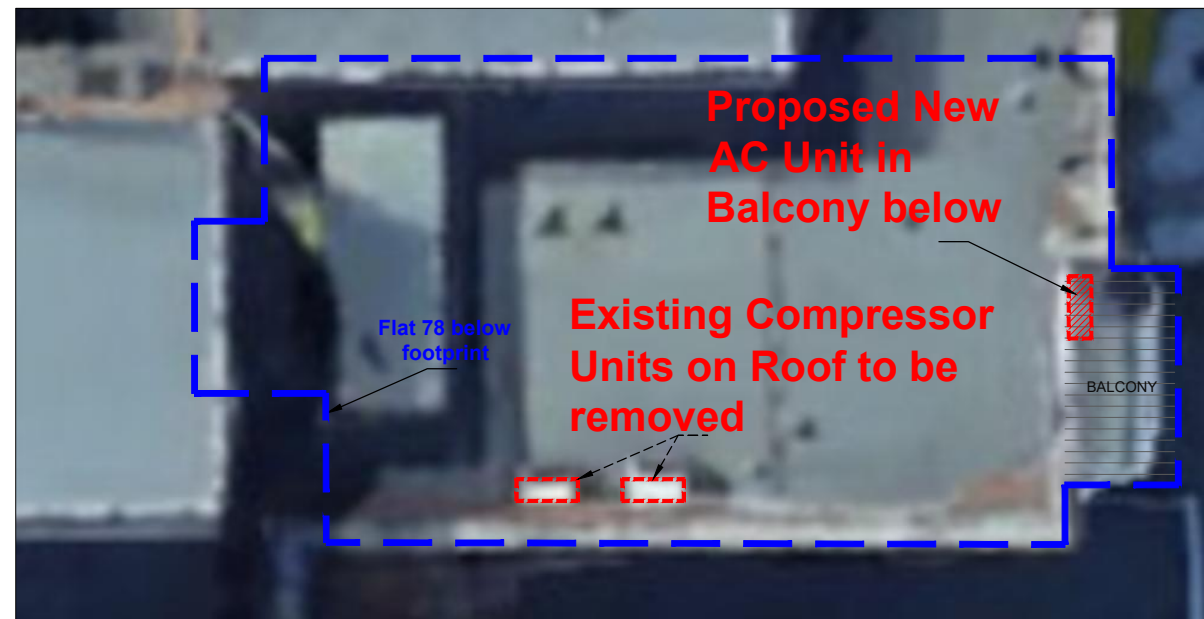

02 - EXISTING ROOF PLAN IMAGE OF 78 BLAIR COURT Scale 1:100

REVISIONS			
NO.	DESCRIPTION	DATE	BY
A	Proposed AC unit in Flat balcony re-specified	14/09/24	AA


**Global Consolidated Consultants**
  
A: 73 CORNHILL, LONDON EC3V 3QG T: +44(0)7887 766 344
  
E: info@gcc-uk.com W: www.gcc-uk.com

Project: **FLAT 78 BLAIR COURT, 2 BOUNDARY ROAD LONDON, NW8 8NT**

Title: **EXISTING AND PROPOSED FLOOR AND ROOF PLANS**

Scale: As Shown@A3	Drawn: AA	Approved:	Date: JUL 24
Job No: P-BC/01	Drawing No: P-2BR-02	Rev: A	