
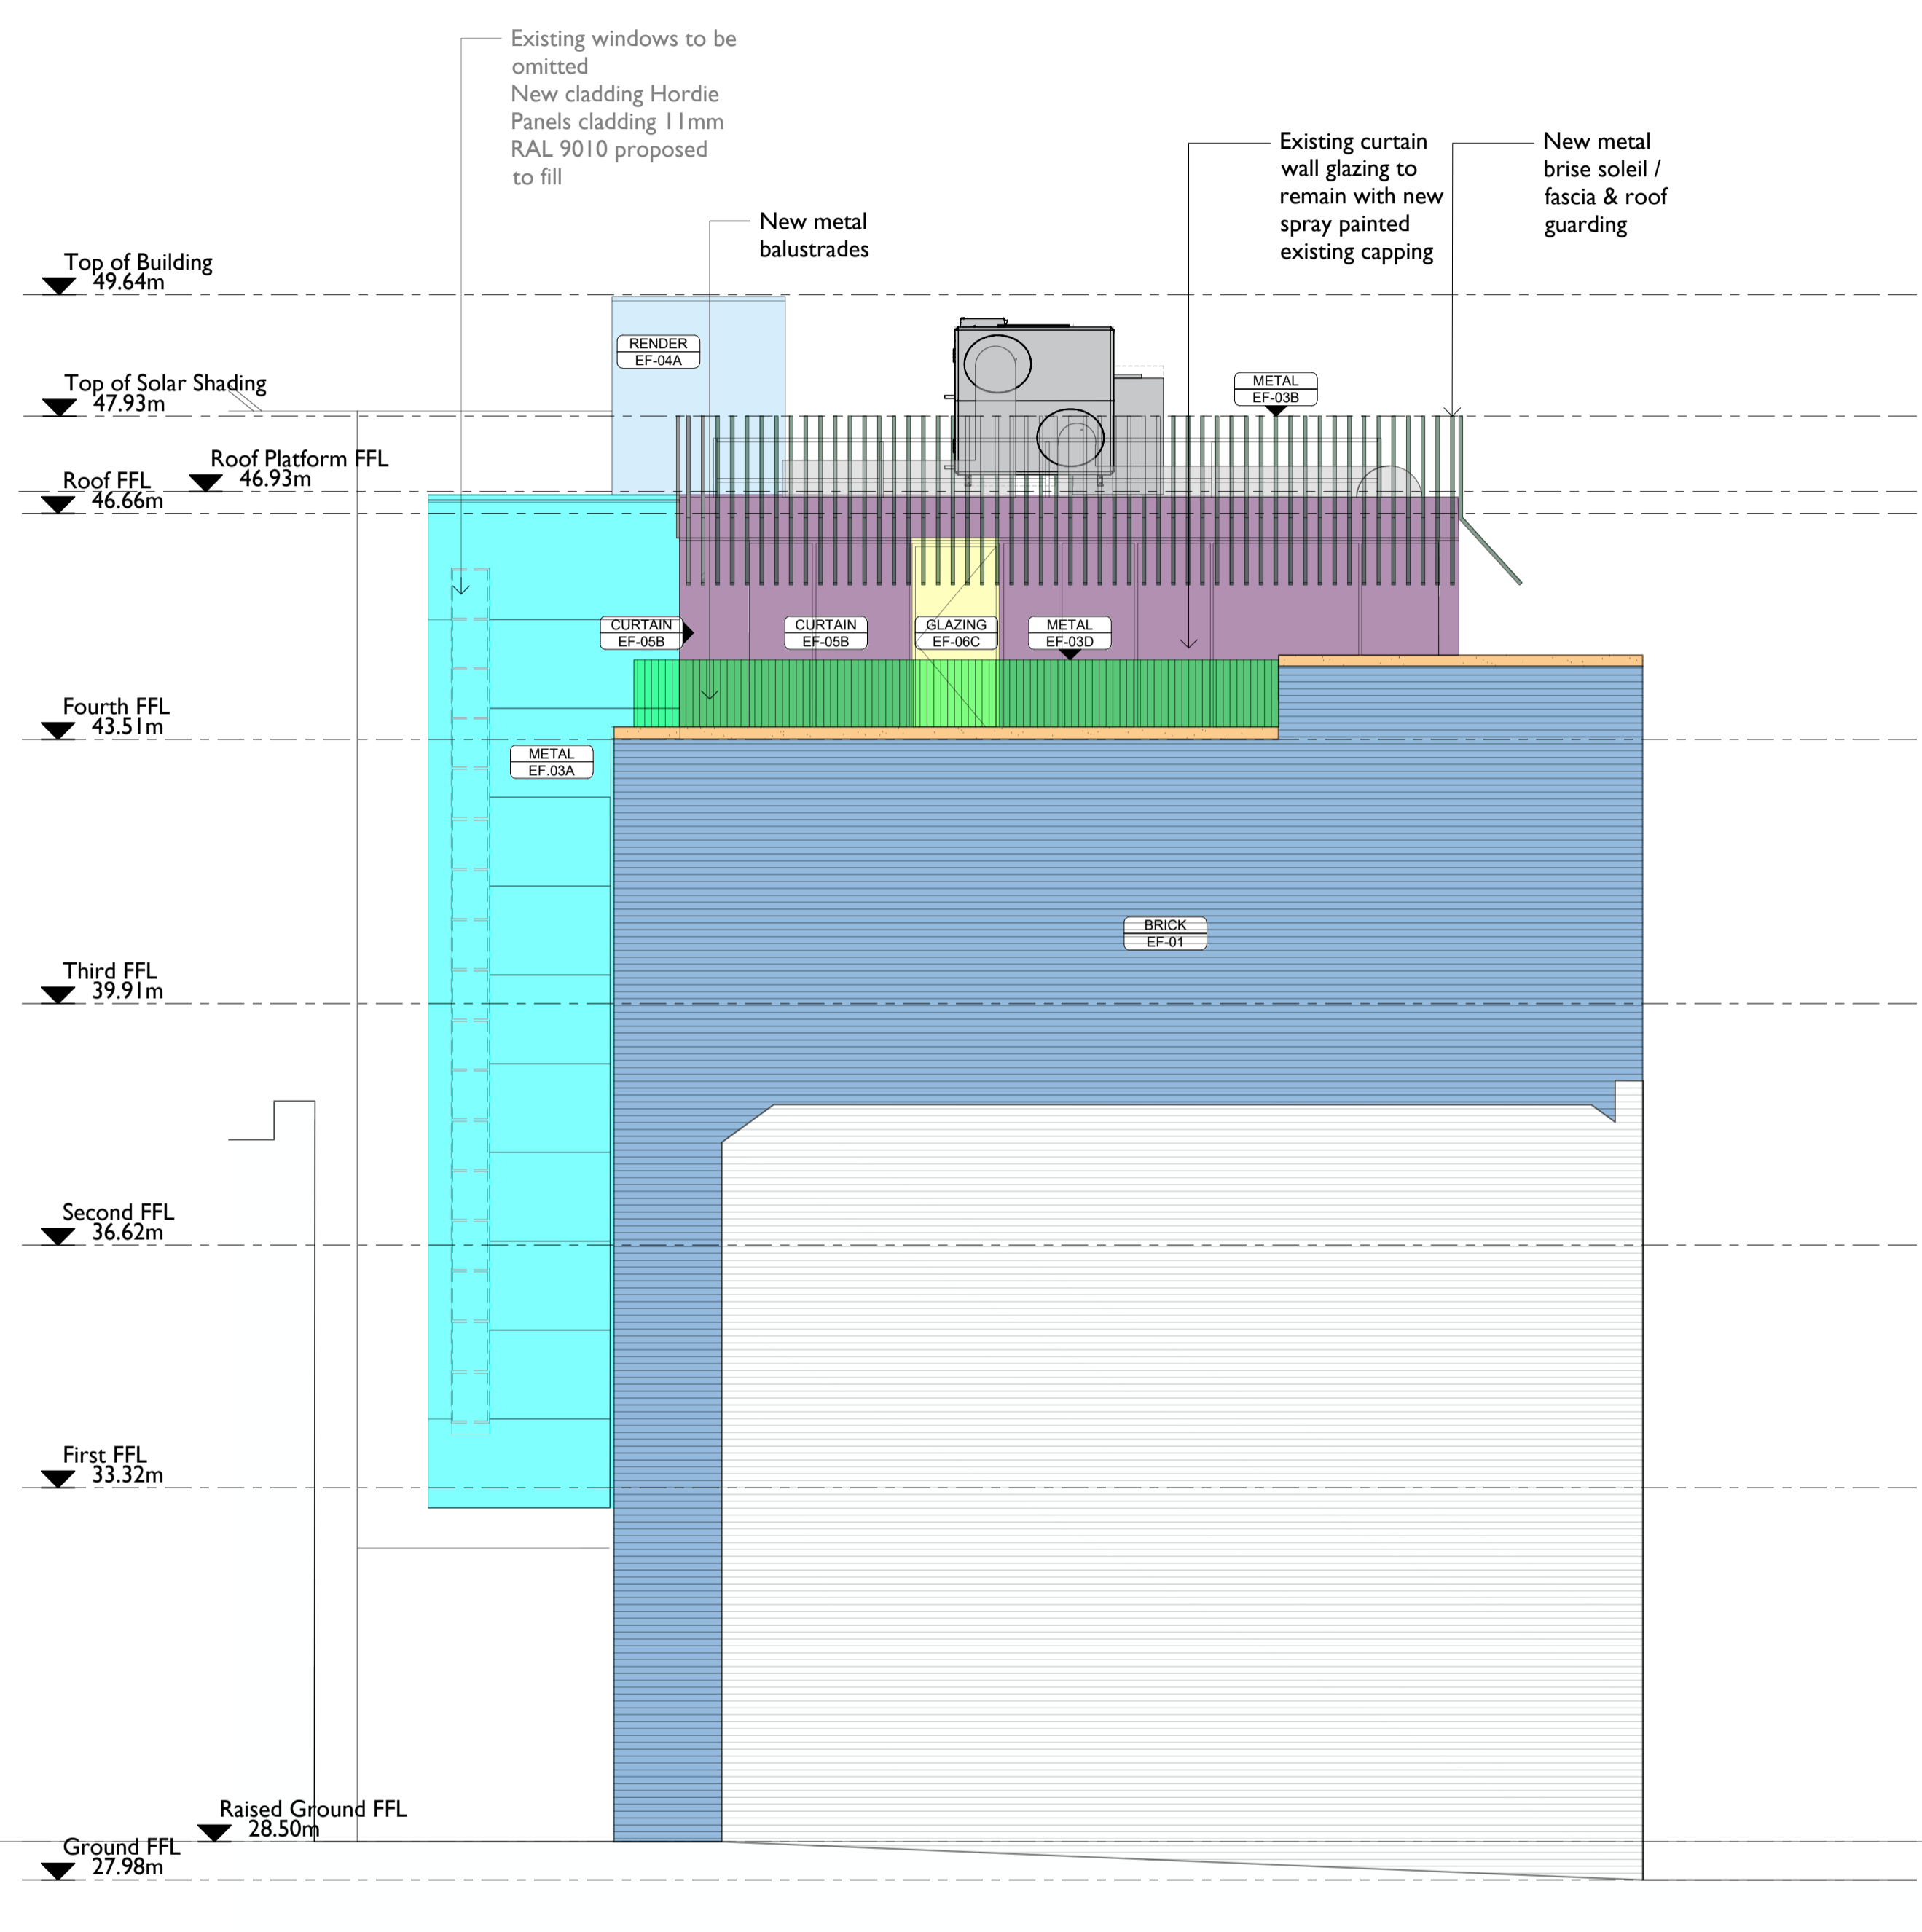



- NOTES**
- Drawings to be read together with Design Intent information and technical drawings
 - All drawings shall be read in conjunction with the fire strategy
 - All layouts are subject to compliance review by Building Control
 - Drawings are based on survey data and review survey data for further details.
 - Do not scale from this drawing. All dimensions are to be verified on site before proceeding with the work.
 - Architect shall be notified in writing of any discrepancies.

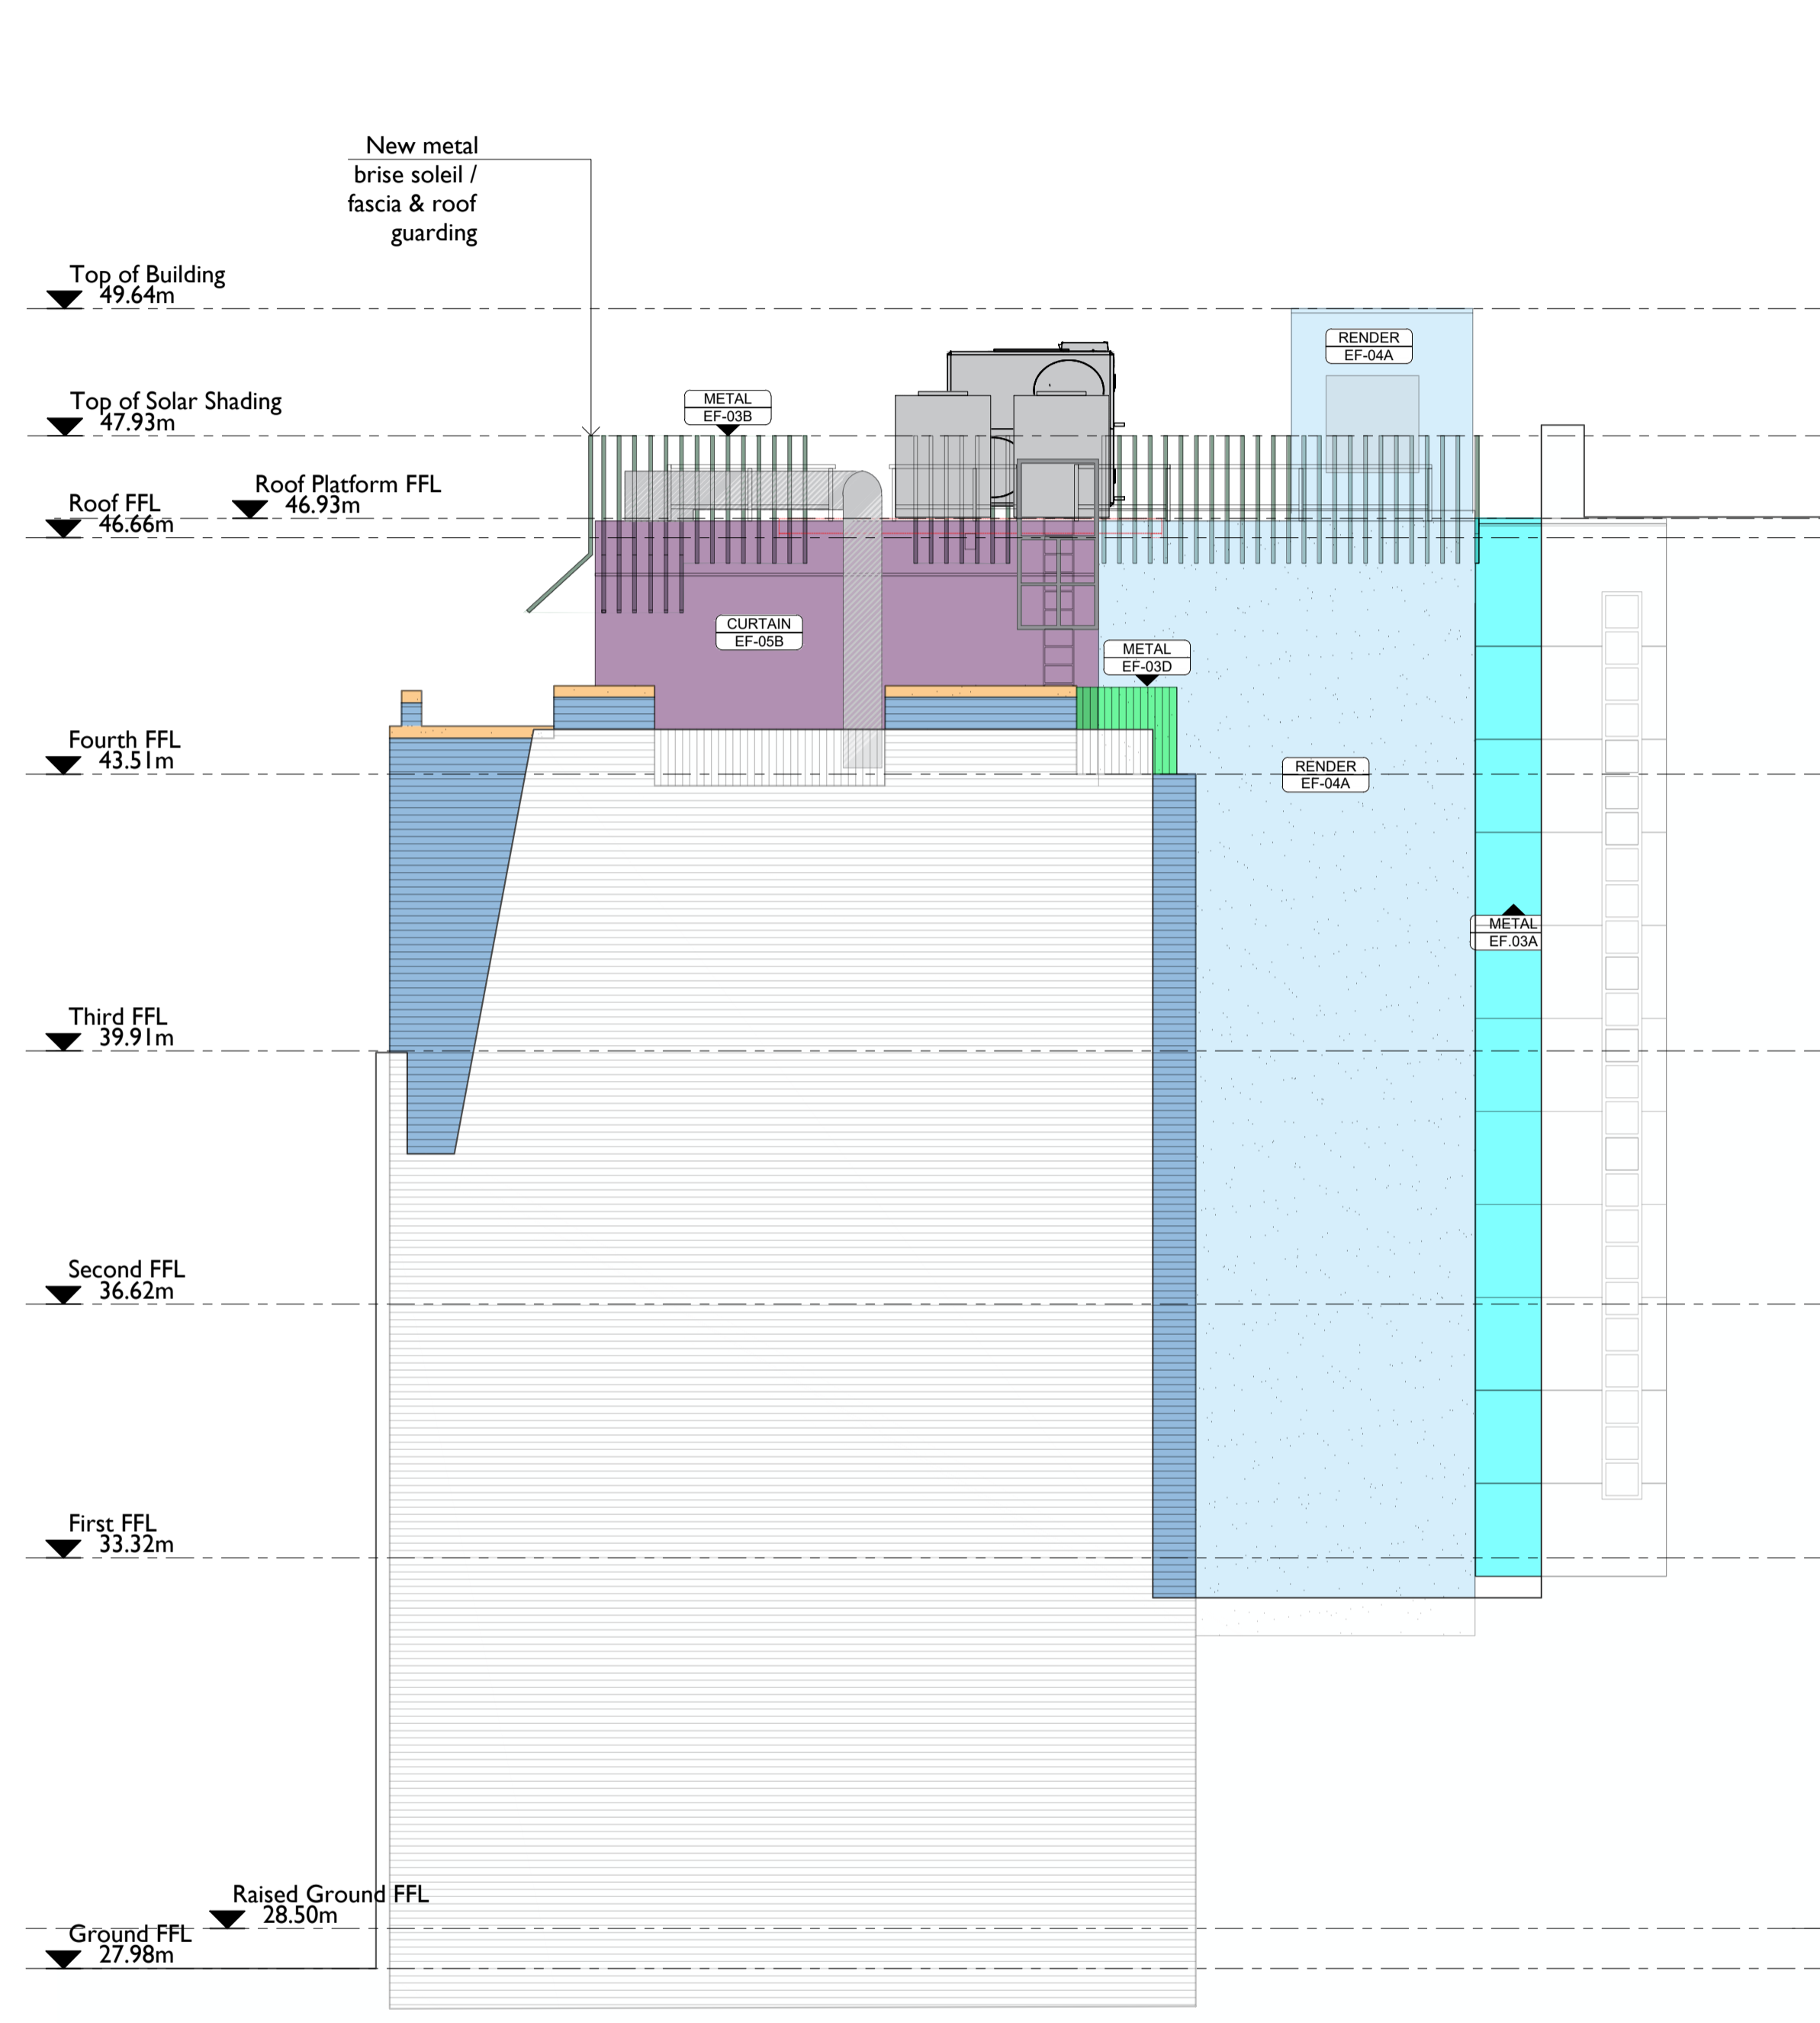

EXTERNAL FINISHES KEY

EF-01A	EXISTING EXTERNAL WALL FINISHES - BRICKWORK	EF-01B	NEW BRICKWORK TO MATCH EXISTING
EF-02	EXISTING EXTERNAL WALL FINISHES - LIMESTONE	EF-03B	METAL BRISE SOLEIL - POWDER COAT NEW METAL FINISH - RAL 8029
EF-03A	NEW REPLACEMENT CLADDING TO MATCH EXISTING	EF-03C	METAL LOUVRE - POWDER COAT NEW METAL FINISH
EF-03B	METAL BRISE SOLEIL - POWDER COAT NEW METAL FINISH - RAL 8029	EF-03D	METAL BALUSTRADE - POWDER COAT NEW METAL FINISH - RAL 8029
EF-04A	EXISTING WALL FINISHES - RENDER/WHITE	EF-04B	NEW INFILL WALL - RENDER FINISHES - TO MATCH EXISTING
EF-05A	EXISTING CURTAIN GLAZING	EF-05B	EXISTING CURTAIN GLAZING AND CLADDING, SPRAYED RAL 8029
EF-06A	EXISTING DOOR	EF-06B	PROPOSED MAIN ENTRANCE DOOR CIRCULAR SLIDING DOOR - RAL 8029
EF-06B	PROPOSED MAIN ENTRANCE DOOR CIRCULAR SLIDING DOOR - RAL 8029	EF-06C	PROPOSED GLAZED DOOR GLAZING - RAL 8029
EF-06C	PROPOSED GLAZED DOOR GLAZING - RAL 8029	EF-06D	PROPOSED CYCLE DOOR
EF-06D	PROPOSED CYCLE DOOR	EF-06E	PROPOSED REAR GLAZED DOOR
EF-06E	PROPOSED REAR GLAZED DOOR	EF-07A	EXISTING WINDOWS
EF-07A	EXISTING WINDOWS	EF-07B	PROPOSED WINDOWS
EF-07B	PROPOSED WINDOWS	EF-07C	WINDOW LEDGE
EF-07C	WINDOW LEDGE		

P4	Issue for Planning	MT	OG	11.09.2024
P3	Issue for Planning	MT	OG	12.08.2024
P2	Issue for Planning	DF	OG	17.06.2024
P1	Issue for Planning	DF	OG	25.04.2024
P1	Issue for Review	DF	OG	24.04.2024
DR	Issued for Coordination	DF	OG	23.04.2024
Rev	Description	By	Check	Date

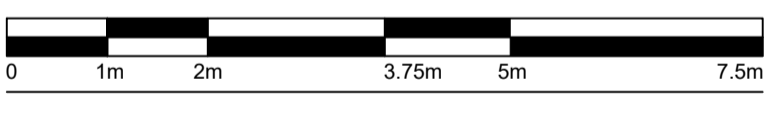

01 | General Arrangement North Elevation
ZZ-202 | 1:75

02 | General Arrangement South Elevation
ZZ-202 | 1:75

STUDIO GHAZAL



Client

Project
101 Bayham Street,
Greater London, NW1 0AG

Drawing
GA Side Elevations

Scale	Date	Drawn	Approved
1:75 @ A1	11.09.2024	MT	OG
Drawing No.	Revision		
101BS-SGH-PR-ZZ-DR-A-202	P4		