

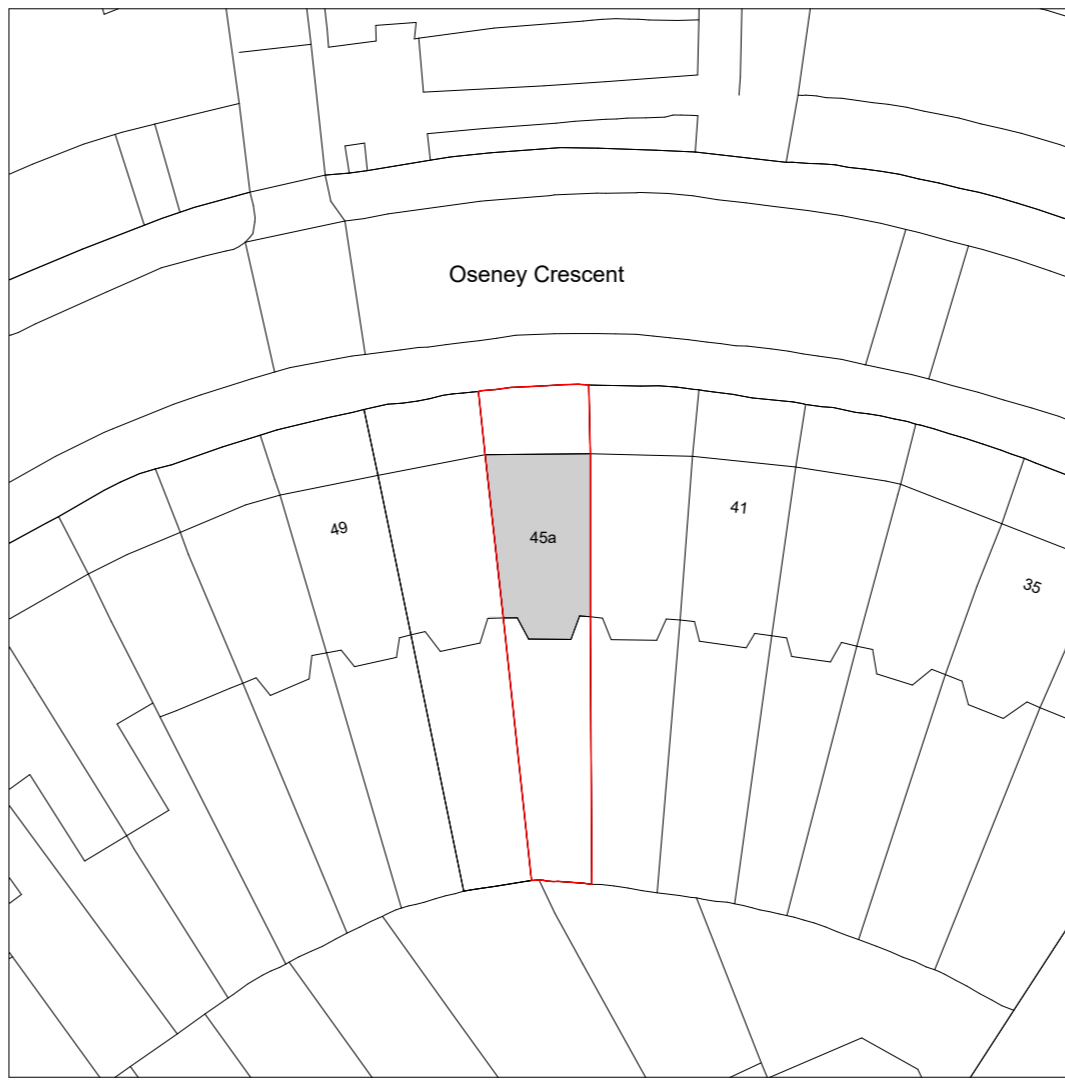


01 Location Plan
Scale 1 : 1000

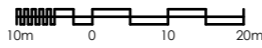

02 Site Plan
Scale 1 : 500

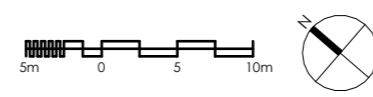

General Notes:

1. Do not scale drawings. Dimensions govern;
2. All dimensions are in millimetres unless noted otherwise;
3. All dimensions shall be verified on site before proceeding with the work;
4. WAY Architecture Yell shall be notified in writing of any discrepancies;
5. Any areas indicated on this sheet are approximate and indicative only;
6. Coordination with subcontractors and specialists under the contractor's responsibility;

Rev.	Date	Description	Check
01	25/09/2024	Planning Application	PP
00	30/07/2024	Planning Application	PP

Project Location
45a Oseney Crescent,
London NW5 2BE.

Reference



WAY Architecture Yell

London - UK
Fourth Floor Studio
27 Poland Street
London W1F 8QW
m +44 (0)7513.872.155


Client
Kasia Bojarojć

Project
45a Oseney Crescent


Title
Location & Site Plans

Date	Drawing	Proj. No	Scala
30/07/2024	WAY	W-000	@ A4 As Indicated @ A2 As indicated

Drawing No.	Revision
P01	R01
	Stage Planning Application

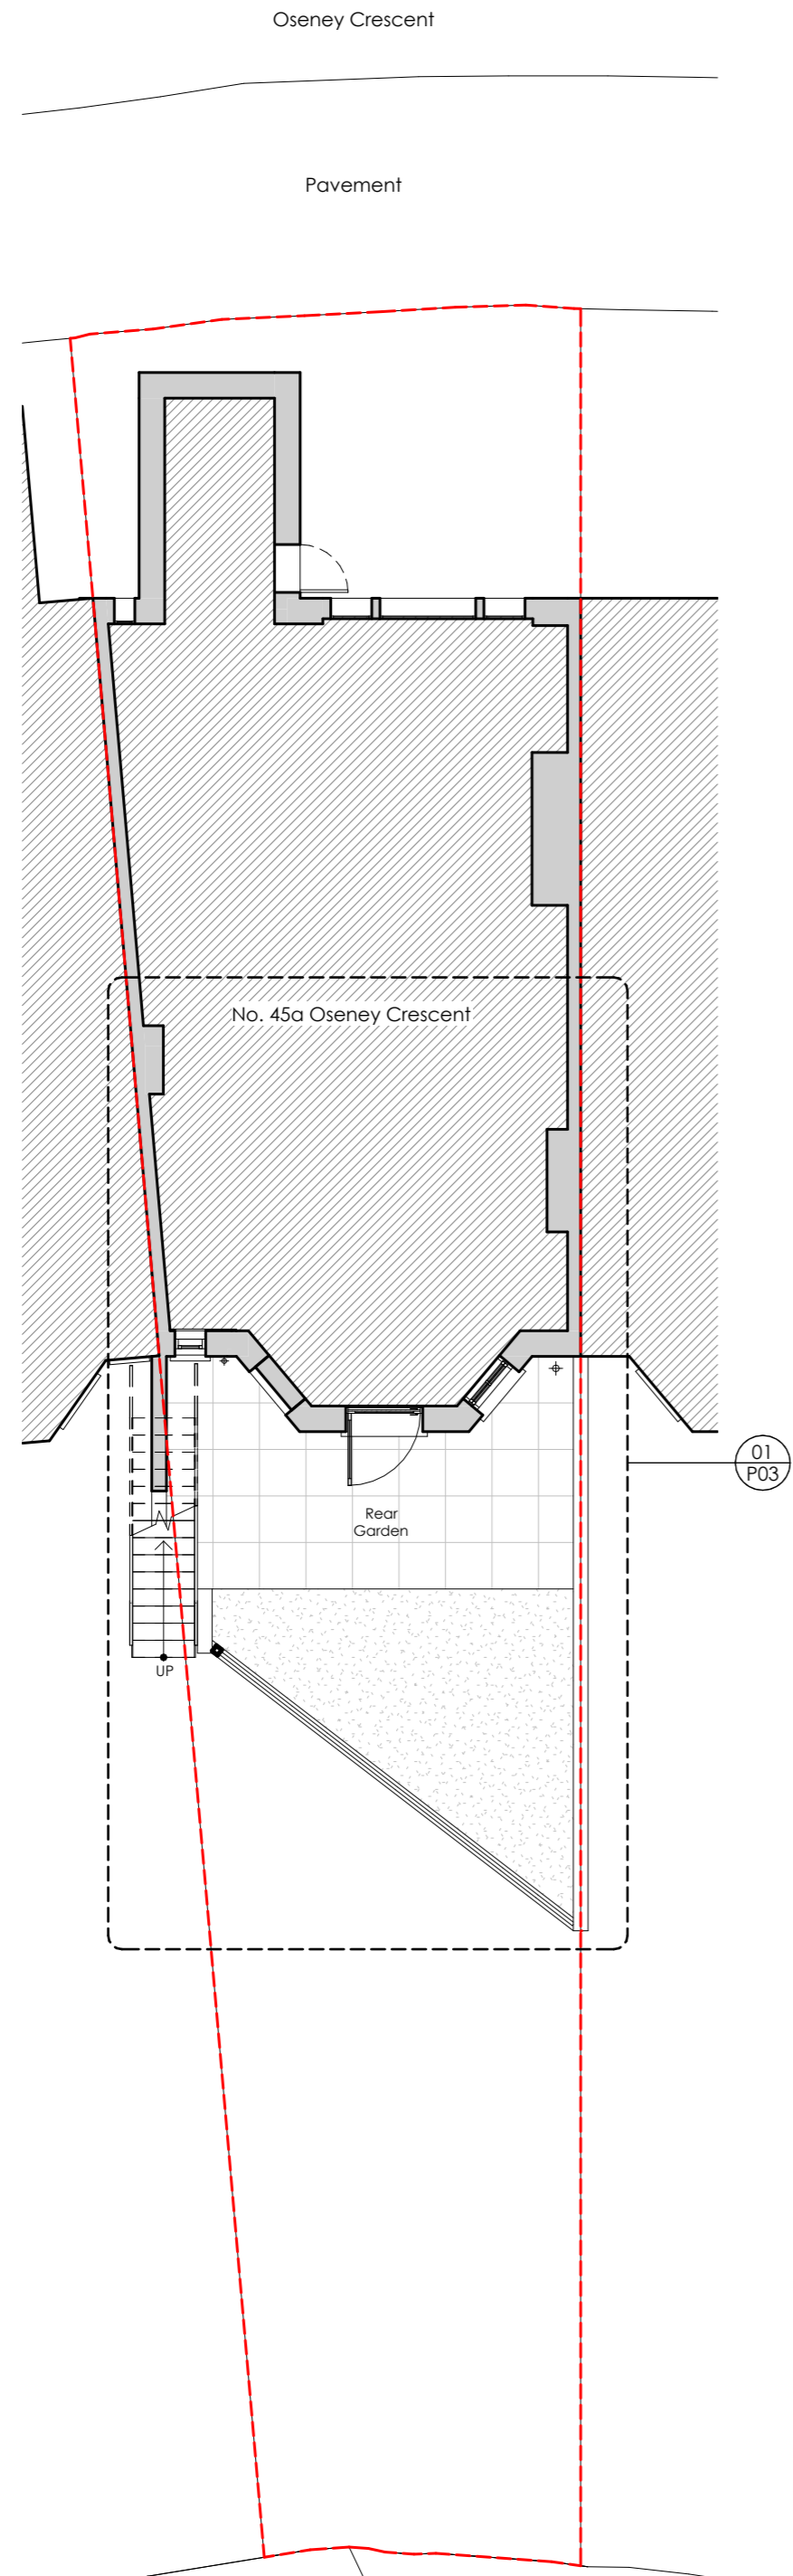

01 Existing Floor Plan
Scale 1:100

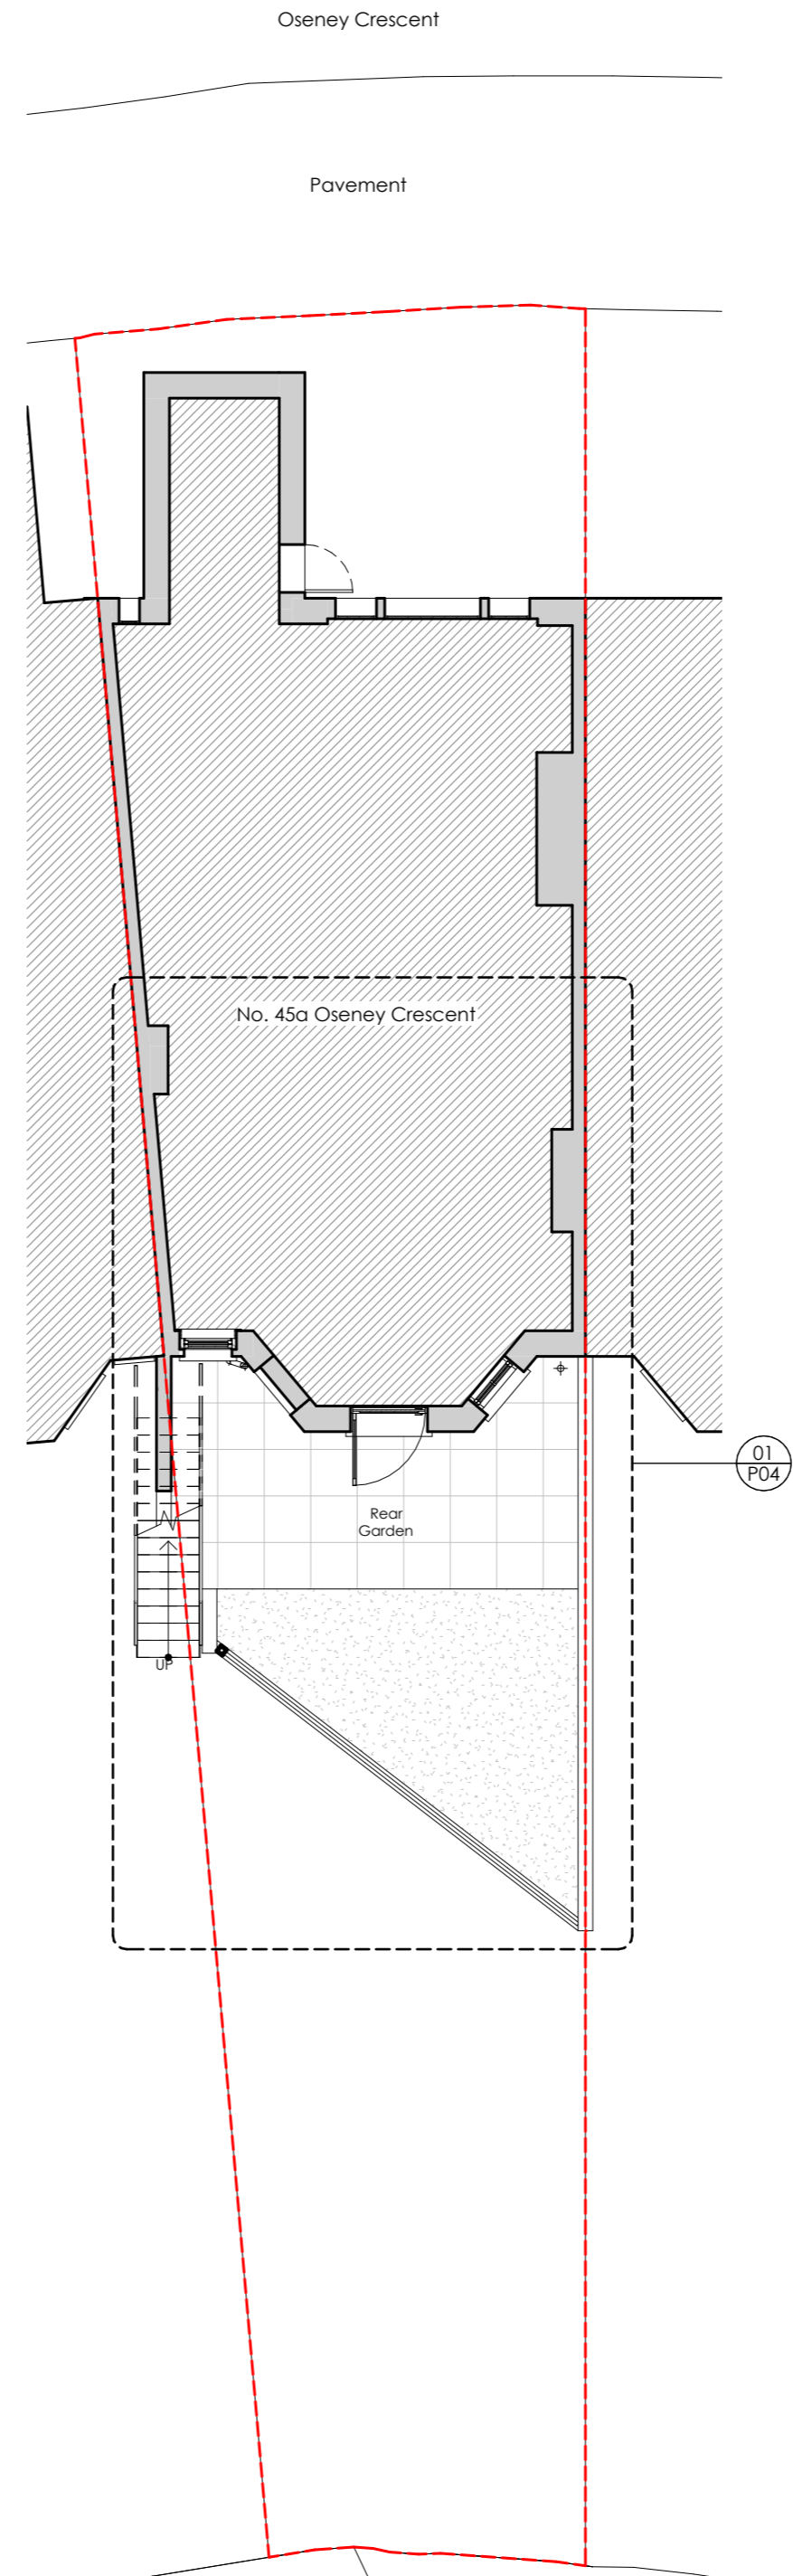

02 Proposed Floor Plan
Scale 1:100

General Notes:


1. Do not scale drawings. Dimensions govern;
2. All dimensions are in millimetres unless noted otherwise;
3. All dimensions shall be verified on site before proceeding with the work;
4. WAY Architecture Yell shall be notified in writing of any discrepancies;
5. Any areas indicated on this sheet are approximate and indicative only;
6. Coordination with subcontractors and specialists under the contractor's responsibility;

Rev.	Date	Description	Check
01	25/09/2024	Planning Application	PP
00	30/07/2024	Planning Application	PP

Rev.	Date	Description	Check
01	25/09/2024	Planning Application	PP
00	30/07/2024	Planning Application	PP

Project Location
45a Oseney Crescent,
London NW5 2BE.

Reference

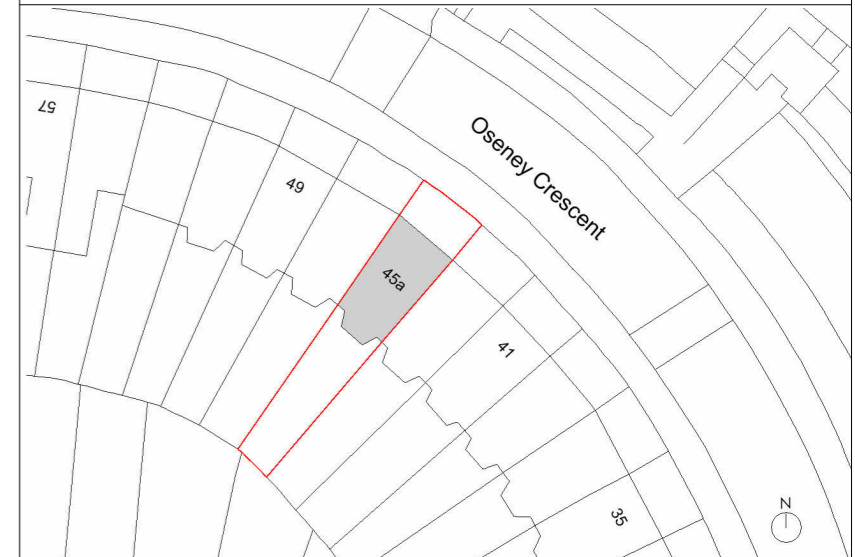

WAY Architecture Yell

London - UK
Fourth Floor Studio
27 Poland Street
London W1F 8QW
m +44 (0)7513.872.155

Client
Kasia Bojarojć


Project
45a Oseney Crescent

Title
Floor Plans

Date	Drawing	Proj. No	Scala
30/07/2024	WAY	W-000	@ A4 As indicated @ A2 1 : 100

Drawing No.	Revision
P02	R01

Stage Planning Application

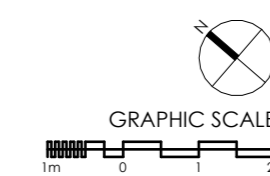


General Notes:

1. Do not scale drawings. Dimensions govern;
2. All dimensions are in millimetres unless noted otherwise;
3. All dimensions shall be verified on site before proceeding with the work;
4. WAY Architecture Yell shall be notified in writing of any discrepancies;
5. Any areas indicated on this sheet are approximate and indicative only;
6. Coordination with subcontractors and specialists under the contractor's responsibility;

Rev.	Date	Description	Check
01	25/09/2024	Planning Application	PP
00	30/07/2024	Planning Application	PP

Project Location
45a Oseney Crescent,
London NW5 2BE.

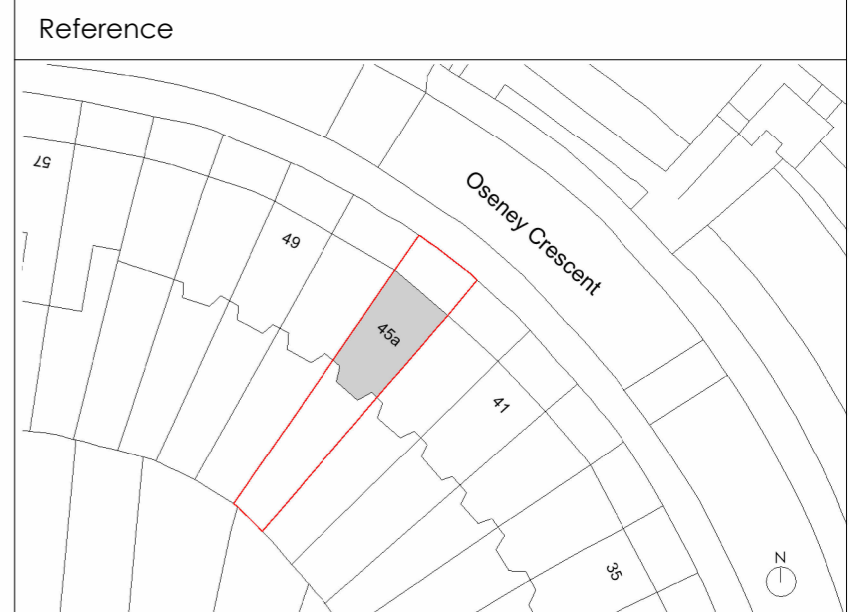

WAY Architecture Yell

London - UK
Fourth Floor Studio
27 Poland Street
London W1F 8QW
m +44 (0)7513.872.155


Client
Kasia Bojarojć

Project
45a Oseney Crescent

Title
Existing Floor Plan & Rear Elevation

Date	Drawing	Proj. No	Scala
30/07/2024	WAY	W-000	@ A4 @ A2


Drawing No.	Revision
P03	R01
Stage Planning Application	

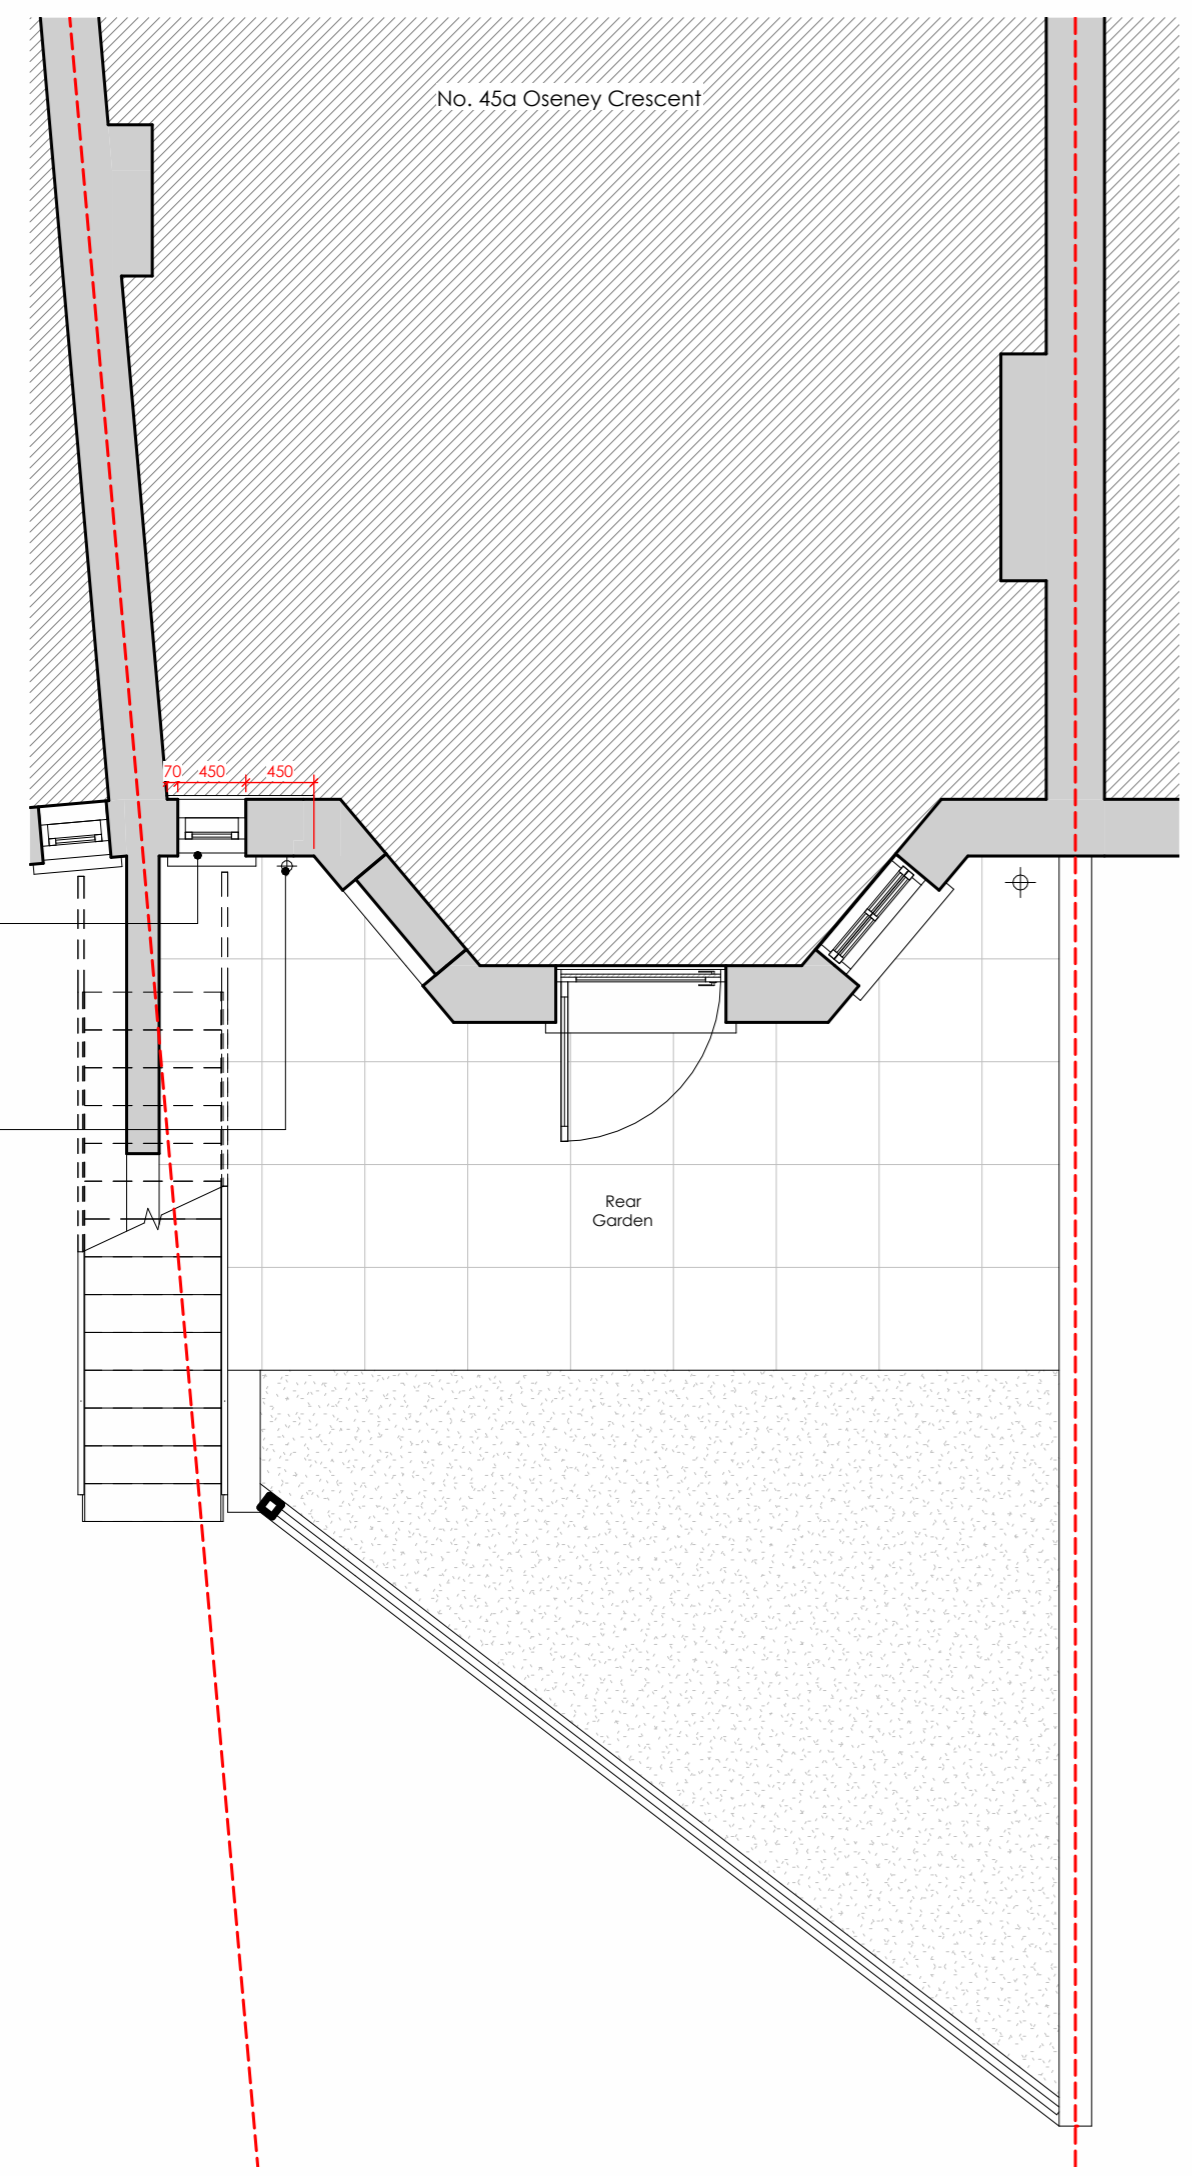

01 Existing Enlarged Plan
Scale 1:50



02 Existing Rear Elevation
Scale 1:50

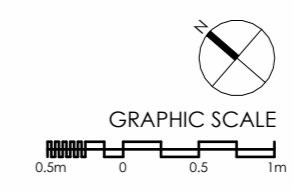


General Notes:

1. Do not scale drawings. Dimensions govern;
2. All dimensions are in millimetres unless noted otherwise;
3. All dimensions shall be verified on site before proceeding with the work;
4. WAY Architecture Yell shall be notified in writing of any discrepancies;
5. Any areas indicated on this sheet are approximate and indicative only;
6. Coordination with subcontractors and specialists under the contractor's responsibility;

Rev.	Date	Description	Check
01	25/09/2024	Planning Application	PP
00	30/07/2024	Planning Application	PP

Project Location
45a Oseney Crescent,
London NW5 2BE.

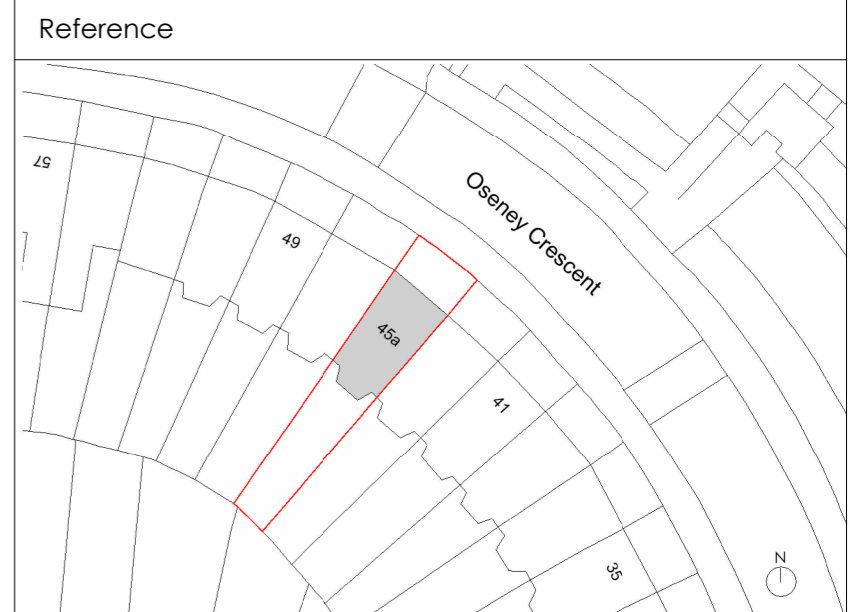

WAY Architecture Yell

London - UK
Fourth Floor Studio
27 Poland Street
London W1F 8QW
m +44 (0)7513.872.155


Client
Kasia Bojarojć

Project
45a Oseney Crescent

Title
Proposed Floor Plan & Rear Elevation

Date	Drawing	Proj. No	Scala
30/07/2024	WAY	W-000	@ A4 @ A2


Drawing No.	Revision
P04	R01
Stage Planning Application	

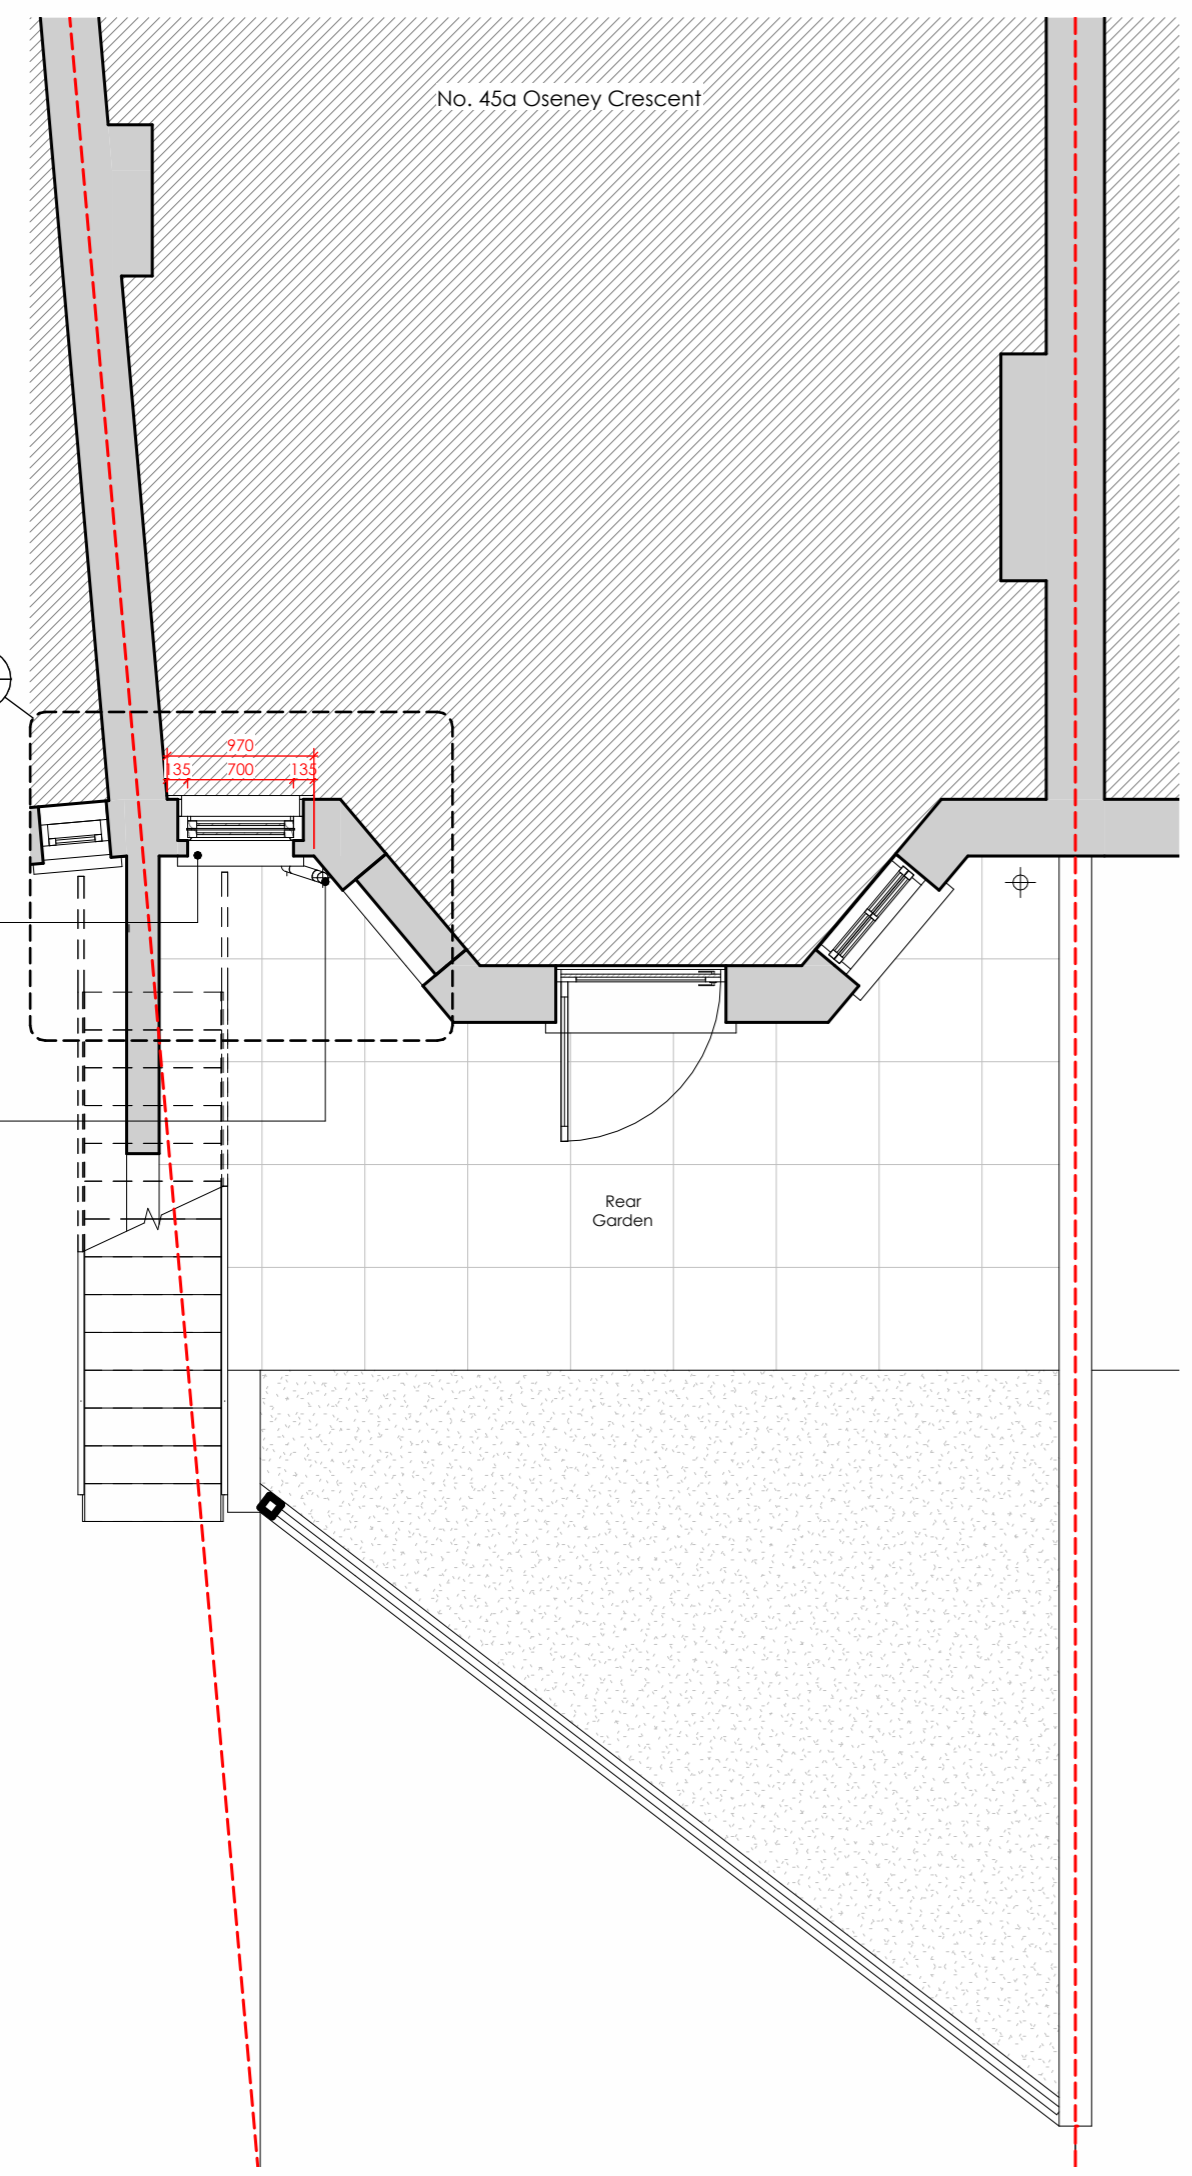


01 Proposed Enlarged Plan
Scale 1 : 50



02 Proposed Rear Elevation
Scale 1 : 50

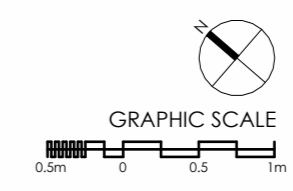

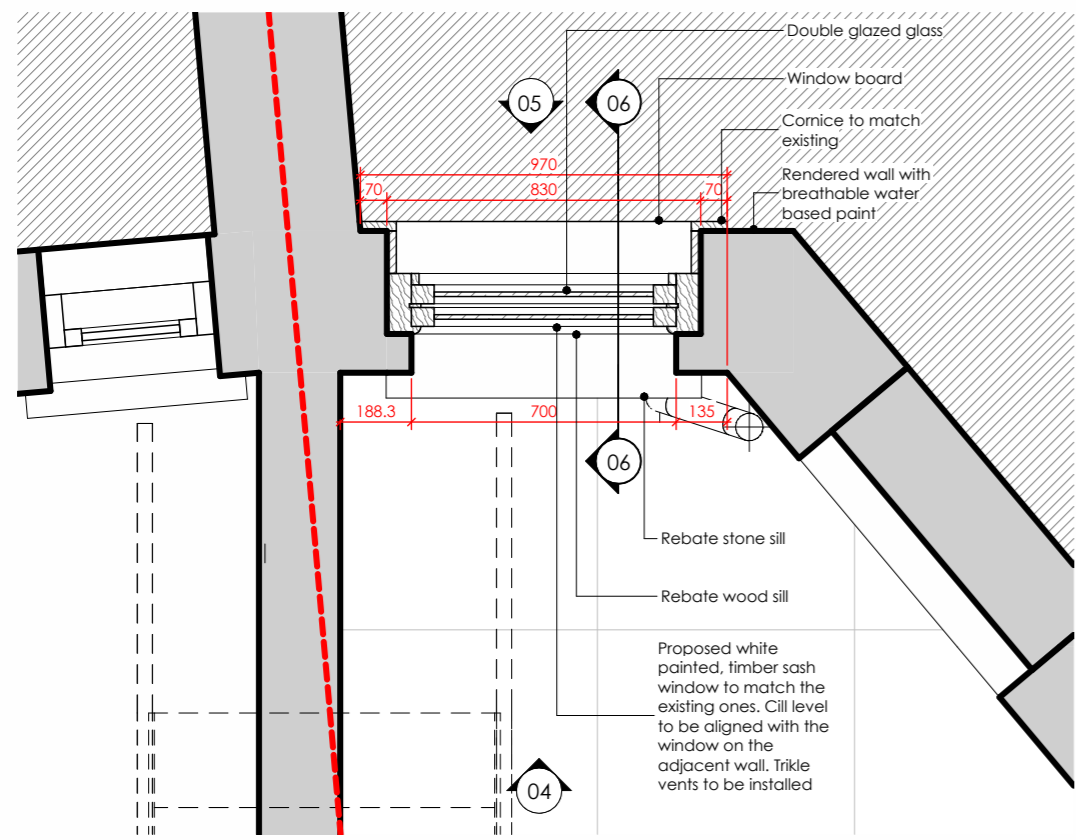

01 Enlarged Plan
1 : 20



02 Existing Axonometric



03 Proposed Axonometric



General Notes:

1. Do not scale drawings. Dimensions govern;
2. All dimensions are in millimetres unless noted otherwise;
3. All dimensions shall be verified on site before proceeding with the work;
4. WAY Architecture Yell shall be notified in writing of any discrepancies;
5. Any areas indicated on this sheet are approximate and indicative only;
6. Coordination with subcontractors and specialists under the contractor's responsibility;


00	25/09/2024	Planning Application	PP
Rev.	Date	Description	Check

Project Location
45a Osney Crescent,
London NW5 2BE.


Reference

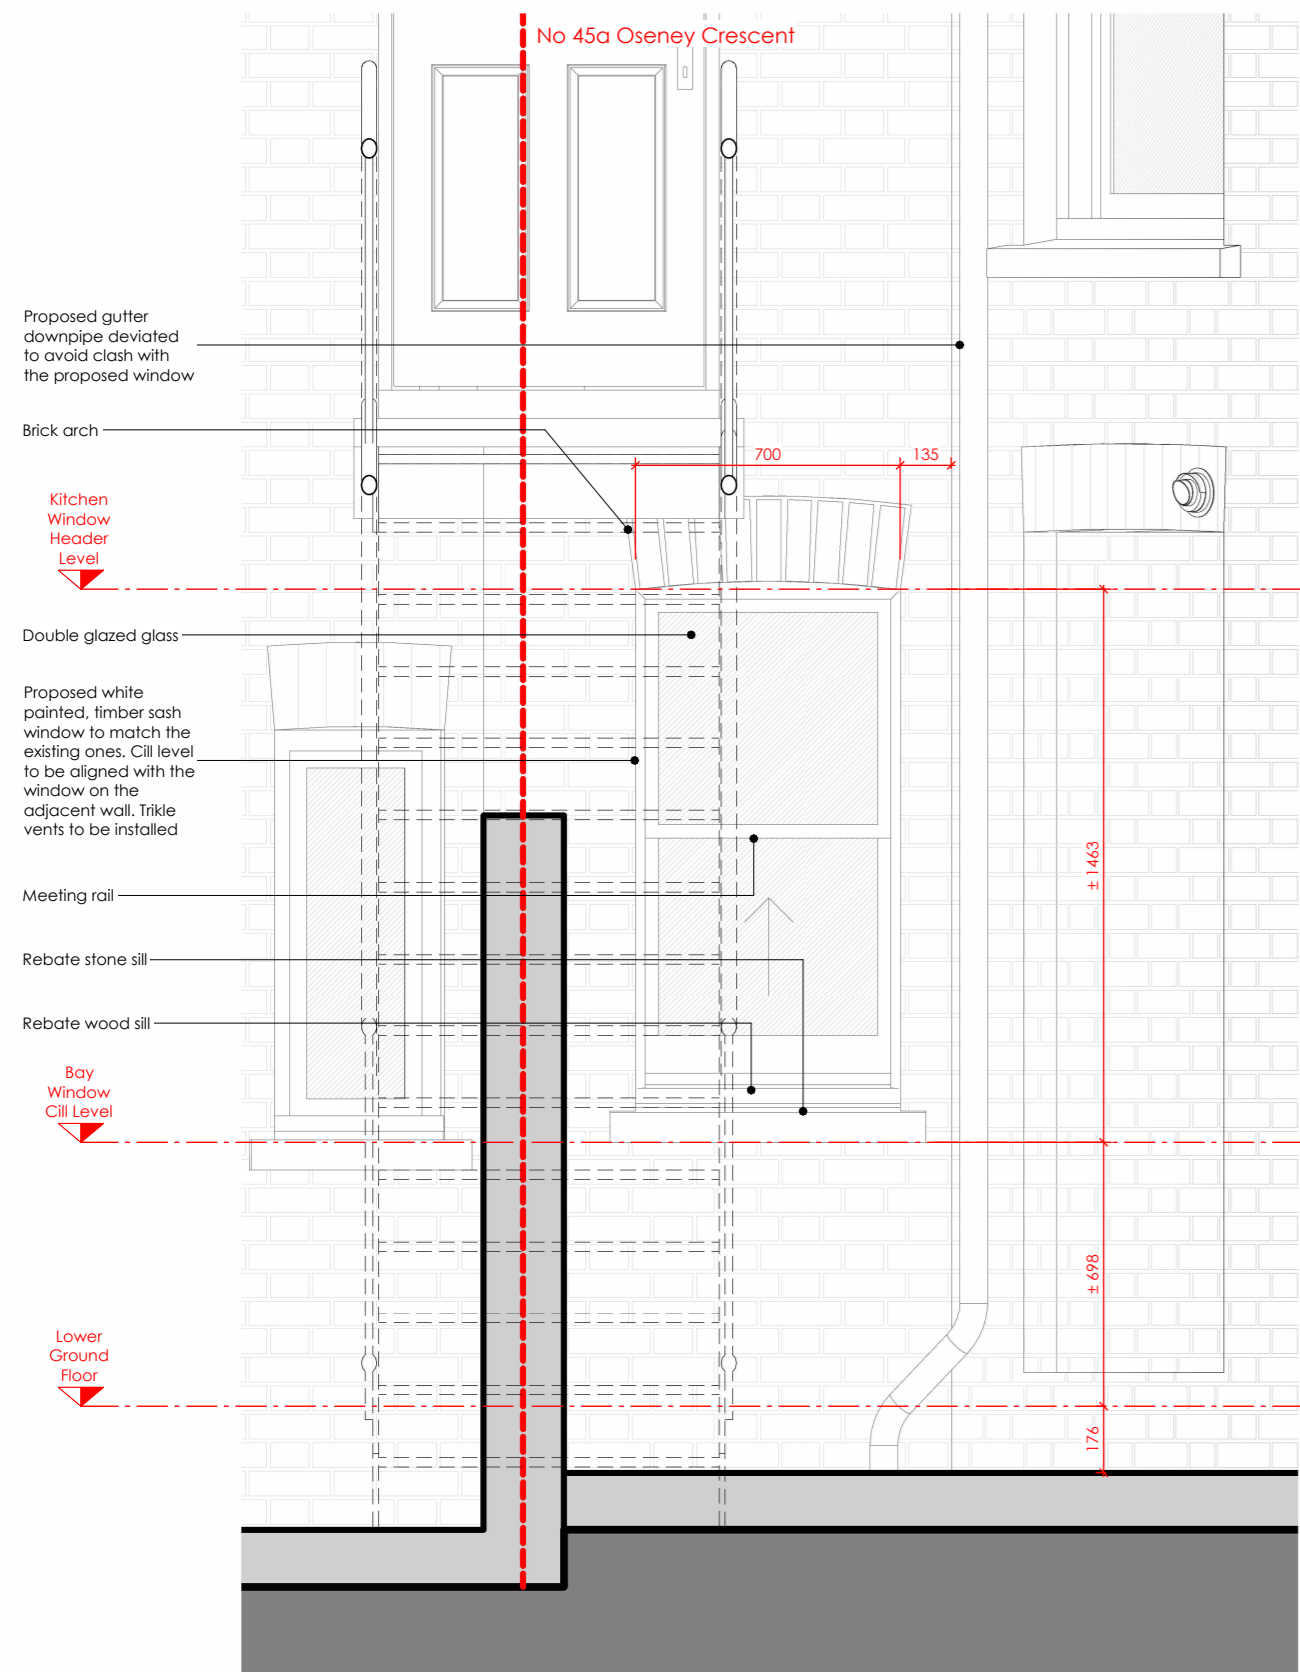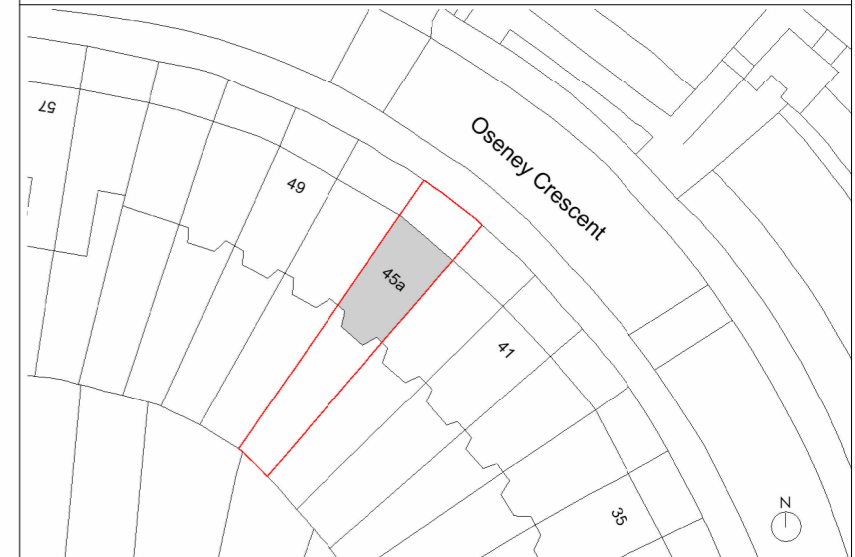

04 Exterior Elevation
1 : 20

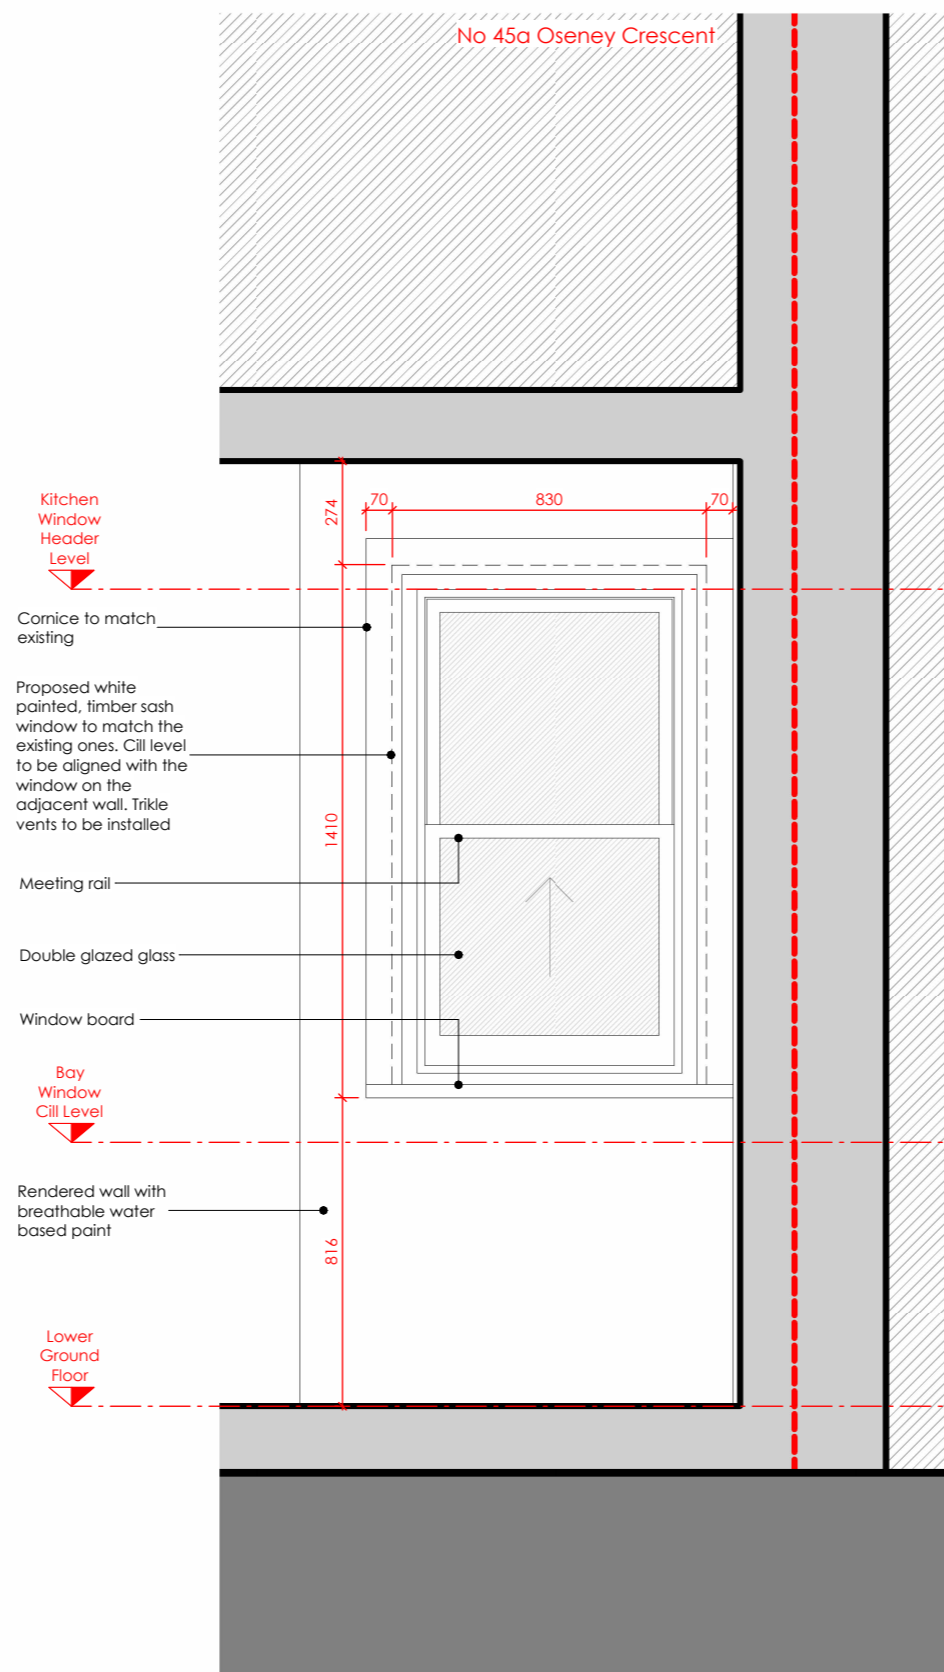

05 Interior Elevation
1 : 20

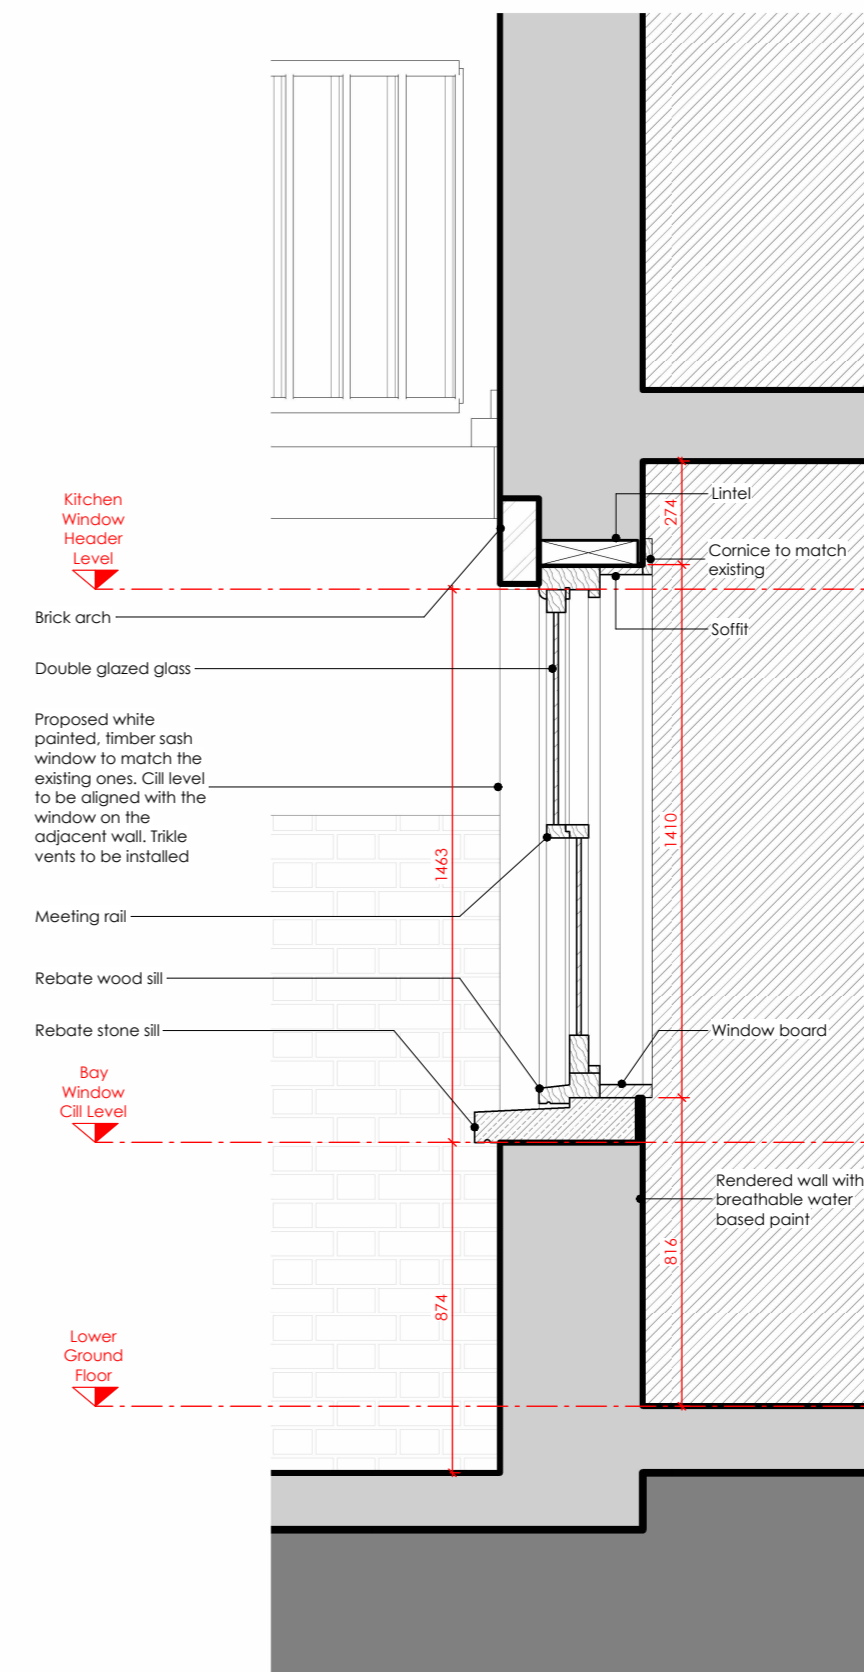

06 Cross Section
1 : 20

WAY
Architecture
Yell

London - UK
Fourth Floor Studio
27 Poland Street
London W1F 8QW
m +44 (0)7513.872.155

Client
Kasia Bojarojć

Project
45a Osney Crescent

Title
Proposed Window Detail

Date	Drawing	Proj. No	Scala	
30/07/2024	WAY	W-000	@ A4	1 : 40
			@ A2	1 : 20

Drawing No.	Revision
P05	R00
	Stage Planning Application