



KEY PLAN


A Retaining Wall Section - A
1 : 50

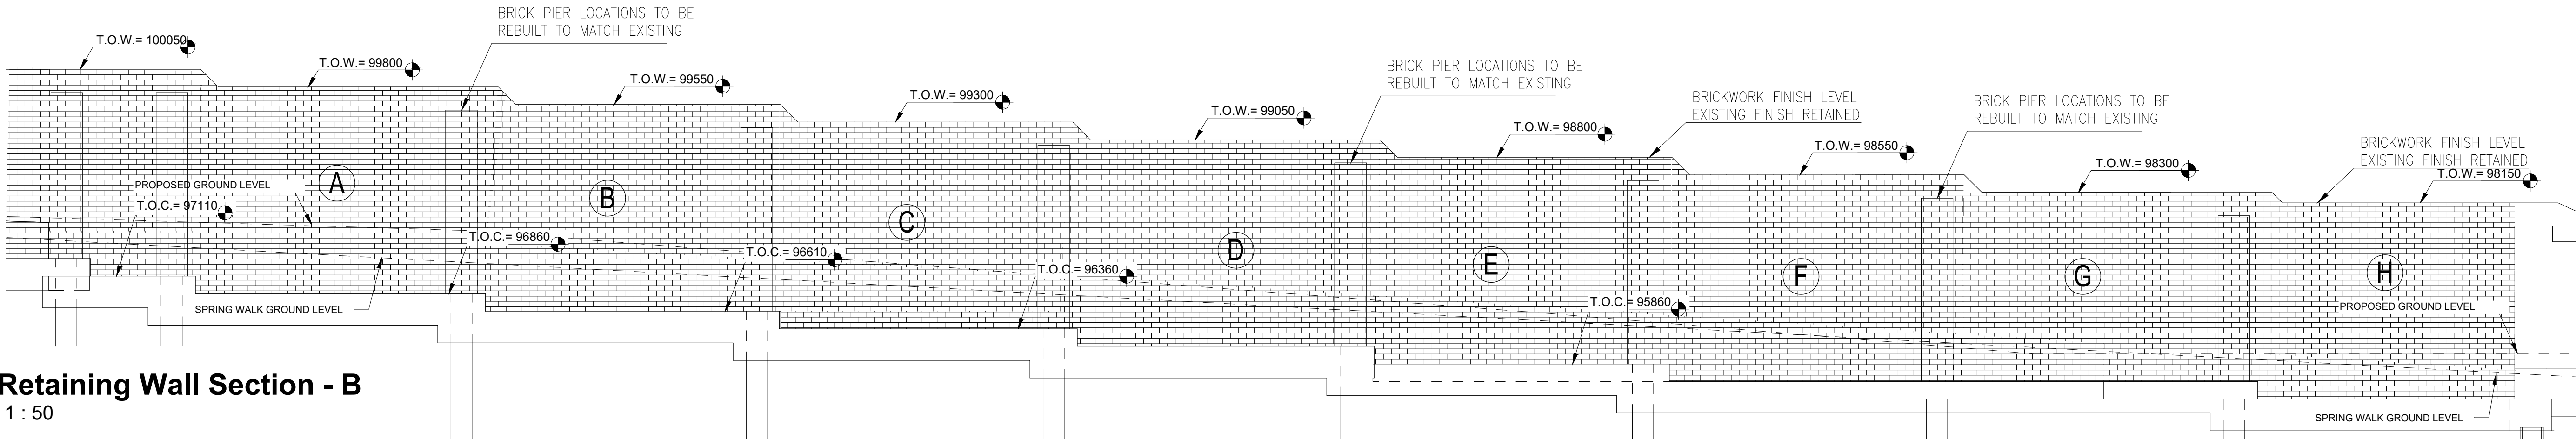

B Retaining Wall Section - B
1 : 50

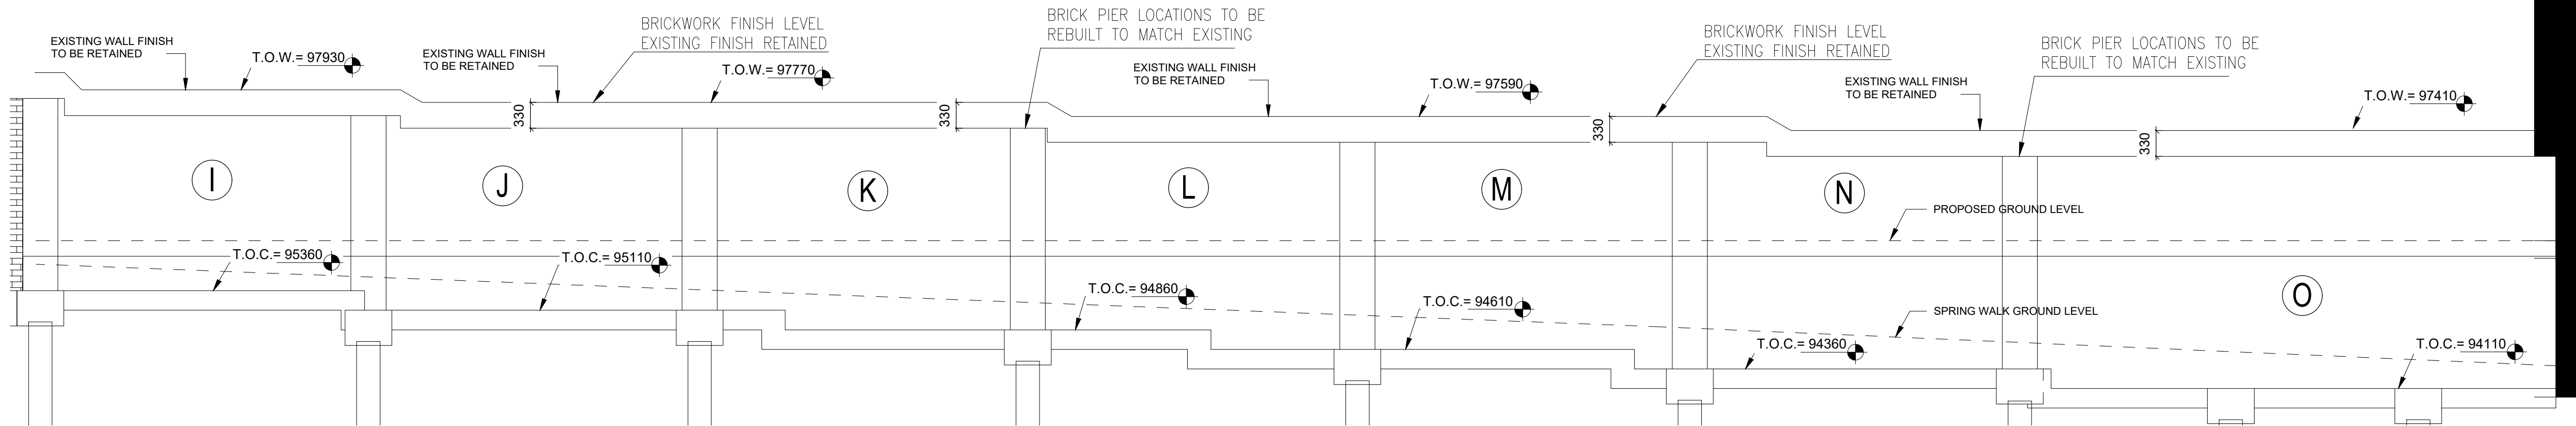

C Retaining Wall Section - C
1 : 50

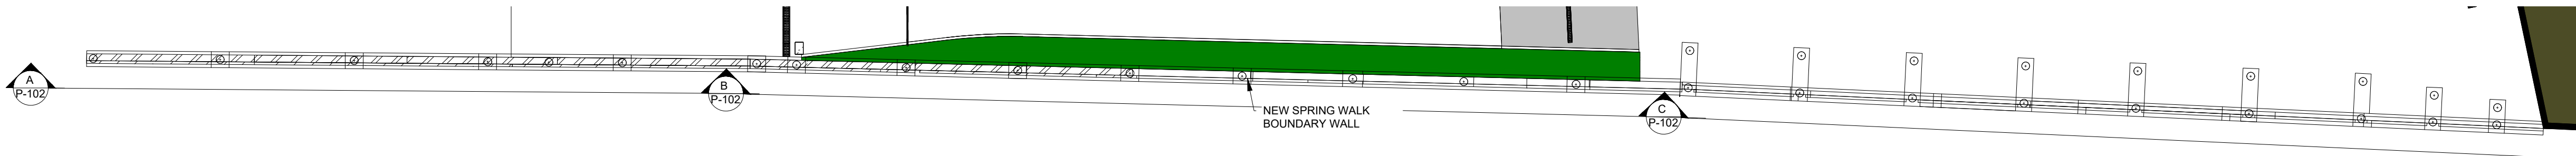


00 Retaining Wall Layout
1 : 150

| | | |
|-----|-----------------------------|------------|
| C | GENERAL REVISIONS | 12/09/2024 |
| B | Layout & Plant Room Revised | 06/09/2024 |
| A | Ramp Access Removed | 15/08/2024 |
| No. | REVISIONS | Date |

F_o = 6L / 1

| DRAWING STATUS | | |
|----------------|------------|---------------|
| P PRELIMINARY | A APPROVAL | T TENDER |
| C CONSTRUCTION | R RECORD | I INFORMATION |

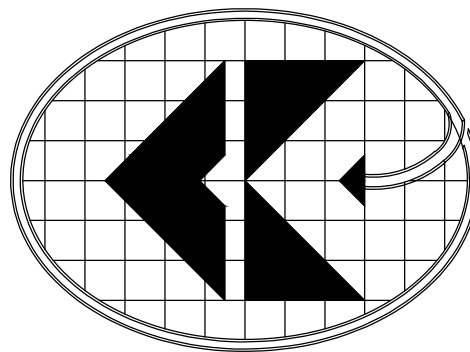

COYLE KENNEDY
Consulting Engineers

Third Floor,
GW Business Centre,
Great West House,
Great West Road,
Brentford TW8 9DF,
England
Tel: +44(0)203 393 1174 Website: www.coylekenedy.com
Fax: +44(0)203 004 1234 email: mail@coylekenedy.com

PROJECT
82 Fitzjohns Avenue, Hampstead, London

CLIENT
JLCC

TITLE
Retaining Wall Sections

PROJECT No.
24-065

DATE
06/09/2024

SCALE
As indicated at
A1

BY
DB

CHECKED
SP

STATUS - DRAWING No.
P-102

DRAWING REV.
C