



Notes:

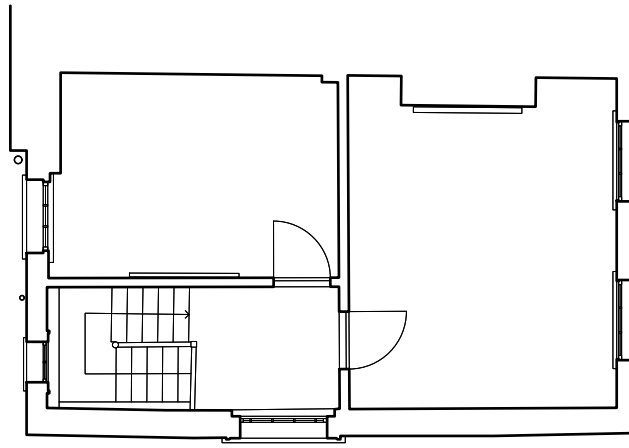


3 Existing Second Floor Plan  
1:100 @ A3

Non-original bathroom and partitions

Existing rooflight  
UPVC frame

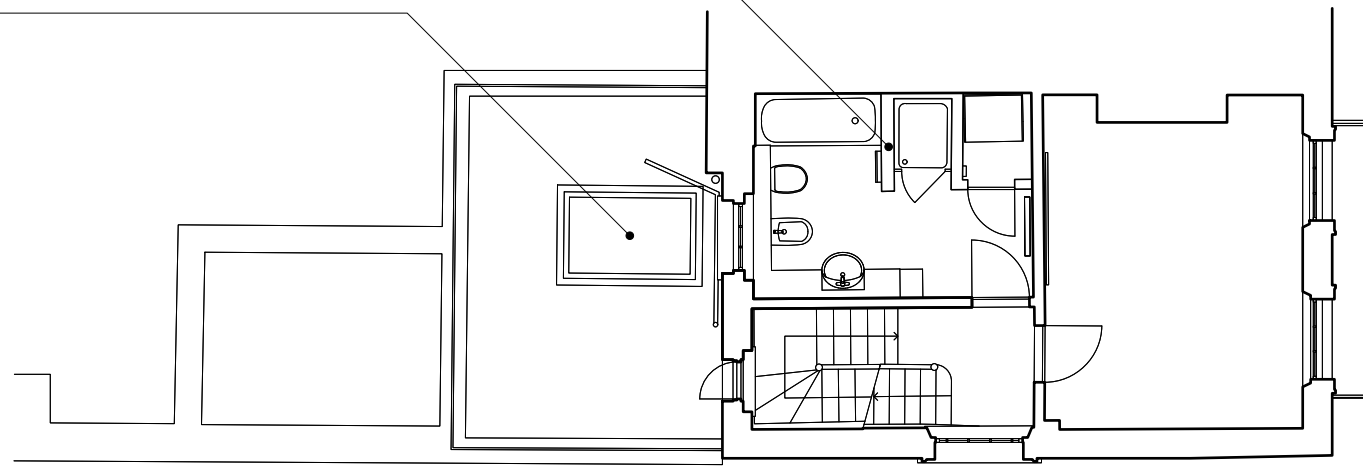

2 Existing First Floor Plan  
1:100 @ A3

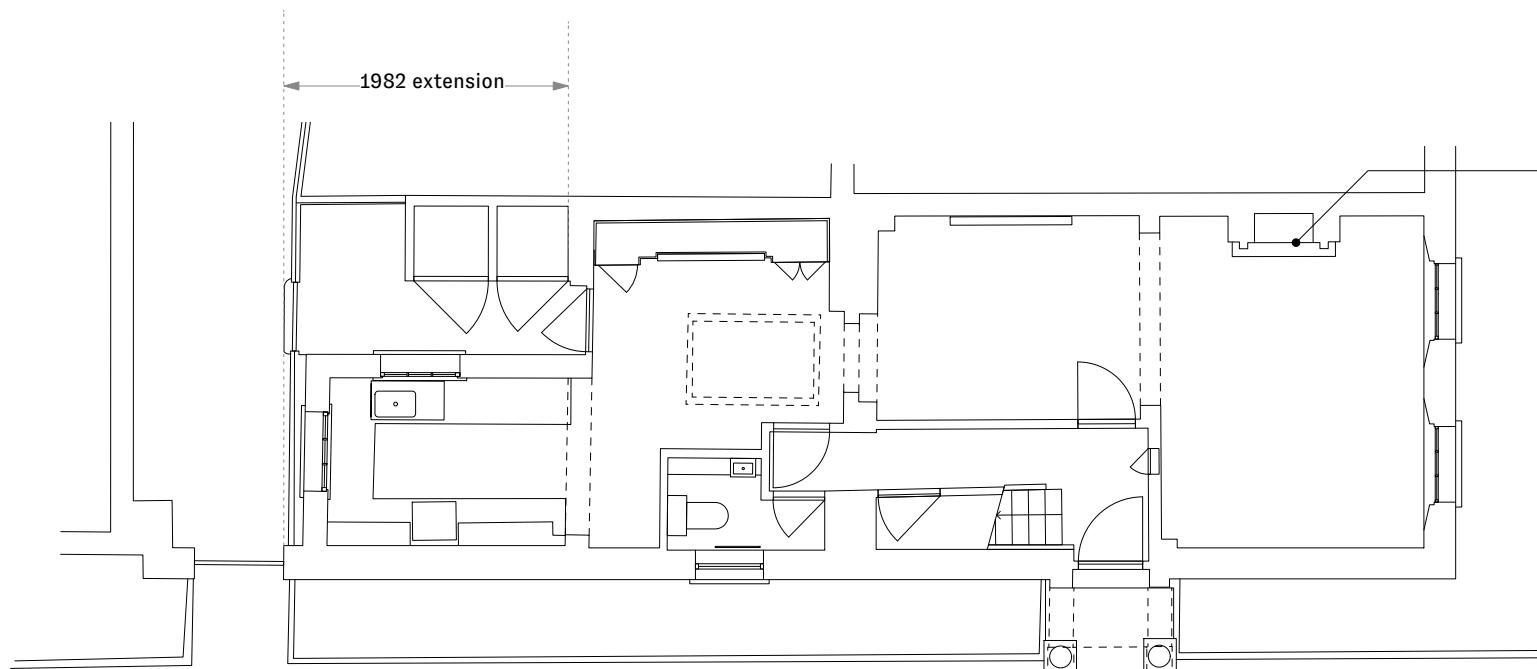

1 Existing Ground Floor Plan  
1:100 @ A3

Status: Planning Application

Rev	Date	Description
-	25/09/2024	Planning Application

atelier *como*

info@ateliercomo.uk www.ateliercomo.uk

Scale from these drawings for Planning purposes only. In all other circumstances figured dimensions only are to be used. All critical dimensions are to be checked on site before work proceeds.

All drawings are to be read in conjunction with all other relevant consultants and / or specialists drawings or documents.

Inconsistencies, errors and omissions found within or between Atelier Como documents (and also in relation to other consultants / specialists documents) are to be notified immediately to Atelier Como.

Client -

Job 2108\_26 Medburn St, London


Title Existing Ground, First & Second Floor Plans


Drg. No. 2108\_SD01 Revisions -

Scale 1:100 @ A3 Date 25/09/2024


Drawn By

© COPYRIGHT ATELIER COMO 2024

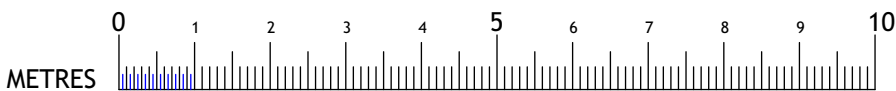


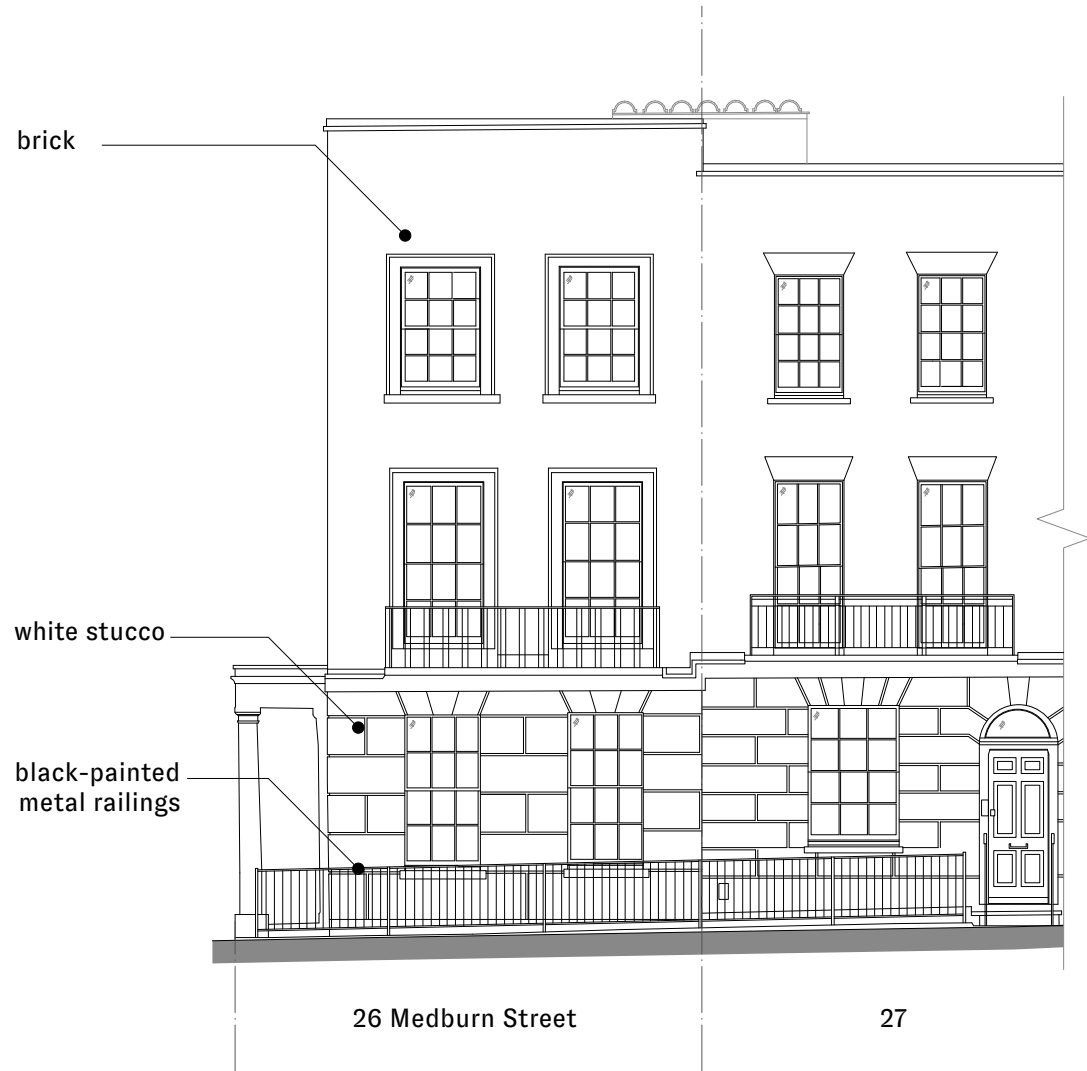

1 Existing North (Medburn St) Elevation  
1:100 @ A3

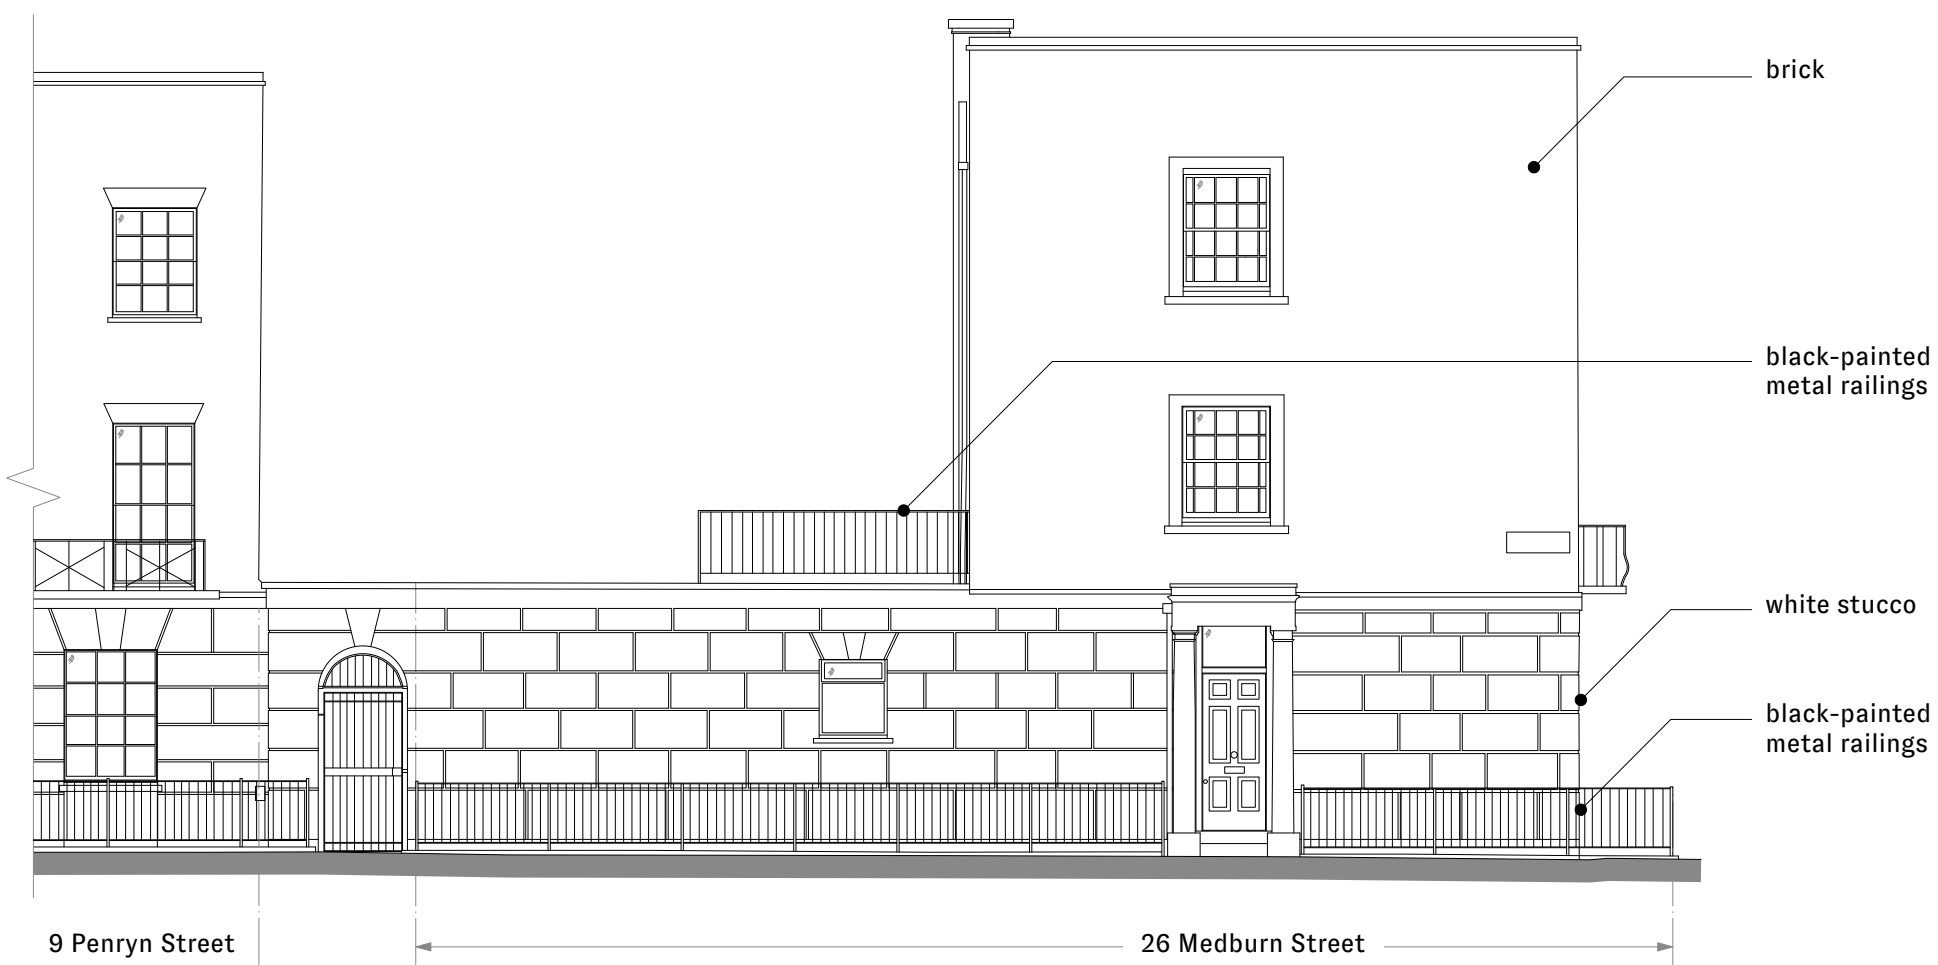

2 Existing East Elevation (Penryn St)  
1:100 @ A3

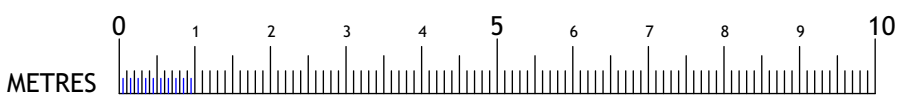

**Notes:**

Status: Planning Application

Rev	Date	Description
-	25/09/2024	Planning Application

**atelier como**

info@ateliercomo.uk www.ateliercomo.uk

Scale from these drawings for Planning purposes only. In all other circumstances figured dimensions only are to be used. All critical dimensions are to be checked on site before work proceeds.

All drawings are to be read in conjunction with all other relevant consultants and / or specialists drawings or documents.

Inconsistencies, errors and omissions found within or between Atelier Como documents (and also in relation to other consultants' /specialists documents) are to be notified immediately to Atelier Como.

Client -

Job 2108\_26 Medburn St, London


Title Existing North & East Elevations

Drq. No.	2108_SD02	Revisions	-
Scale	1:100 @ A3	Date	25/09/2024
Drawn By			

© COPYRIGHT ATELIER COMO 2024



1 Existing South Elevation  
1:100 @ A3

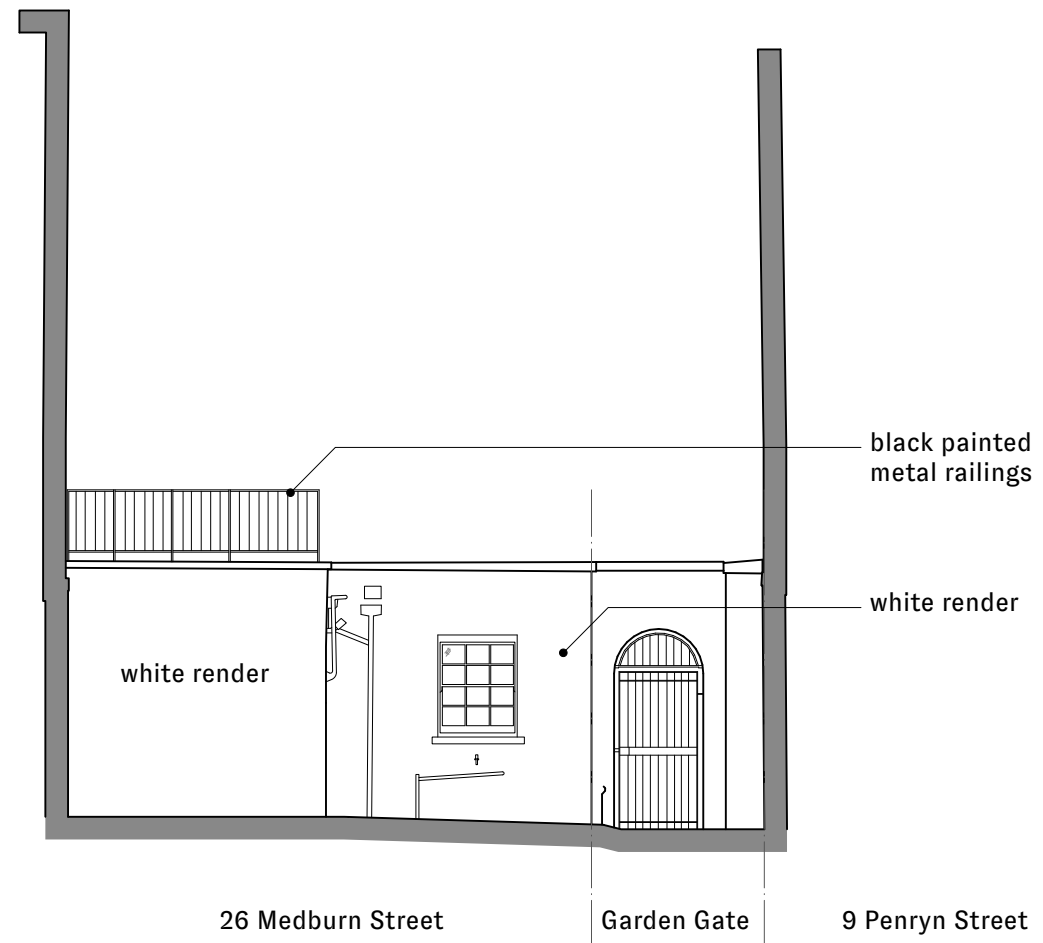

2 Existing West Elevation  
1:100 @ A3

Notes:

Status: Planning Application

Rev	Date	Description
-	25/09/2024	Planning Application

atelier *como*

info@ateliercomo.uk www.ateliercomo.uk

Scale from these drawings for Planning purposes only. In all other circumstances figured dimensions only are to be used. All critical dimensions are to be checked on site before work proceeds.

All drawings are to be read in conjunction with all other relevant consultants and / or specialists drawings or documents.

Inconsistencies, errors and omissions found within or between Atelier Como documents (and also in relation to other consultants' /specialists documents) are to be notified immediately to Atelier Como.

Client -

Job 2108\_26 Medburn St, London


Title Existing South & West Elevations


Drg. No. 2108\_SD03 Revisions -

Scale 1:100 @ A3 Date 25/09/2024


Drawn By

© COPYRIGHT ATELIER COMO 2024

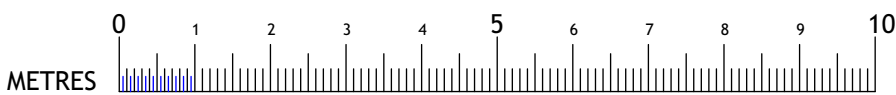

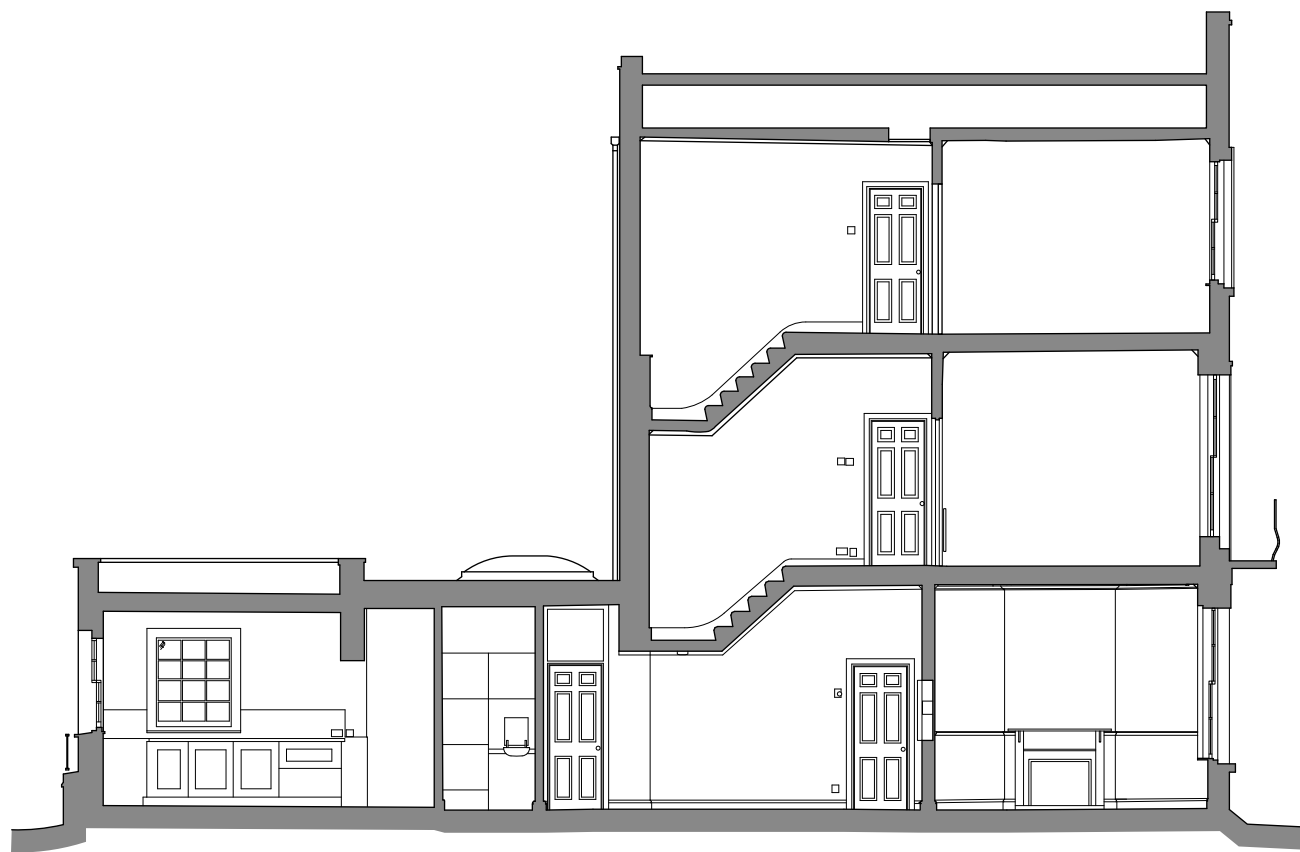

1 Existing Section A-a  
1:100 @ A3

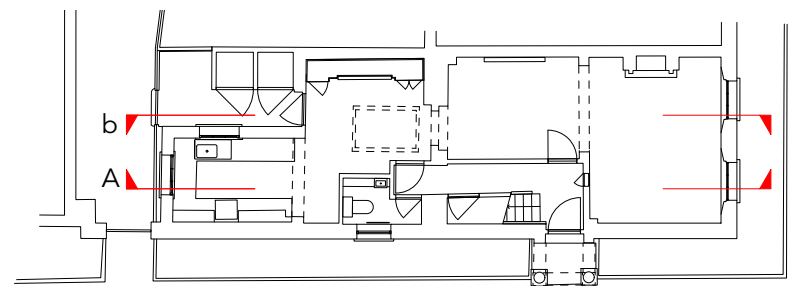

2 Existing Section B-b  
1:100 @ A3

Notes:

Status: Planning Application

Rev	Date	Description
-	25/09/2024	Planning Application

atelier *como*

info@ateliercomo.uk www.ateliercomo.uk

Scale from these drawings for Planning purposes only. In all other circumstances figured dimensions only are to be used. All critical dimensions are to be checked on site before work proceeds.

All drawings are to be read in conjunction with all other relevant consultants and / or specialists drawings or documents.

Inconsistencies, errors and omissions found within or between Atelier Como documents (and also in relation to other consultants' /specialists documents) are to be notified immediately to Atelier Como.

Client -

Job 2108\_26 Medburn St, London

Title Existing Sections  
A-a & B-b

Drng. No. 2108\_SD04 Revisions -

Scale 1:100 @ A3 Date 25/09/2024

Drawn By

© COPYRIGHT ATELIER COMO 2024

