



Notes:

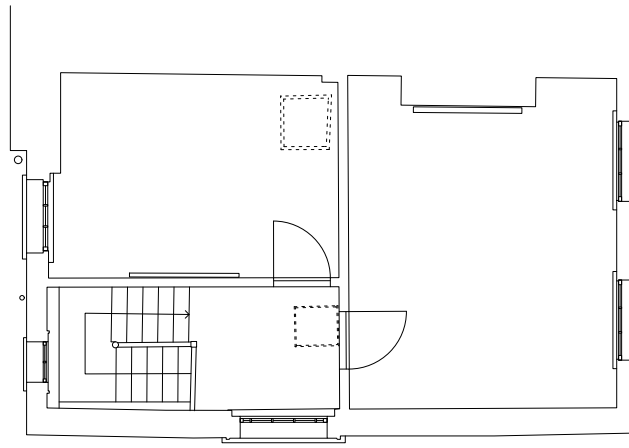

3 Proposed Second Floor Plan
1:100 @ A3

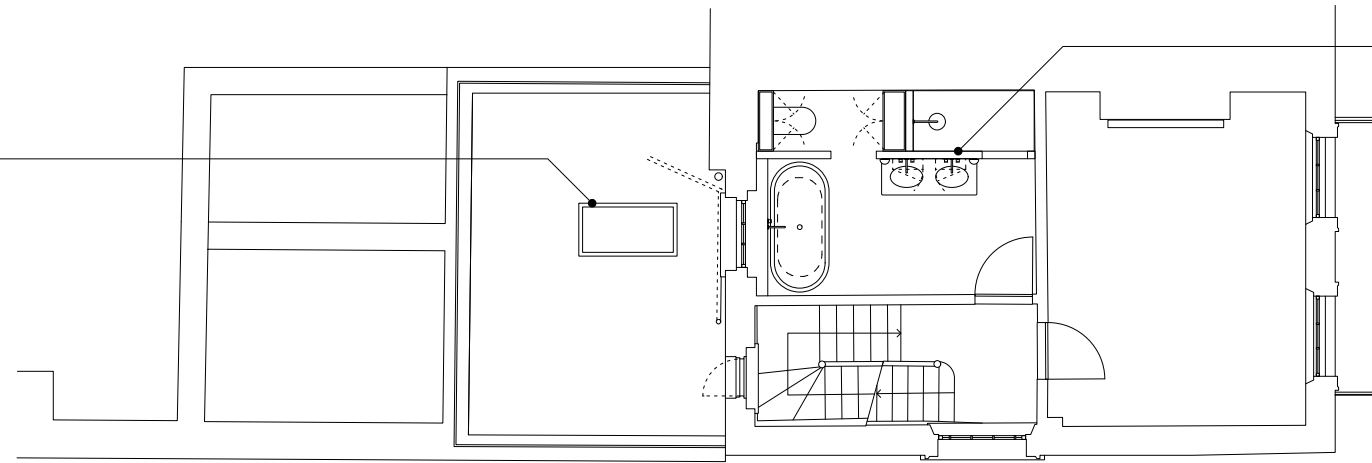

2 Proposed First Floor Plan
1:100 @ A3

New, smaller rooflight to replace existing

New partition in bathroom

Proposed demolition of existing non-historic partitions

New garden wall to match existing (shaded green)

Removal of non-historic store to increase amenity space

New painted timber frame door with glazed panels

New painted timber sash window to match existing

Existing sash window timber frame refurbished

New wall plasterboard partition to WC

New sanitaryware in existing locations

New tiled floor to replace existing lino floor

Fireplace surround retained

New oak floor to living rooms to replace carpet

New door to match existing relocated to hallway

1 Proposed Ground Floor Plan
1:100 @ A3

Status: Planning Application

Rev	Date	Description
-	25/09/2024	Planning Application

atelier *como*

info@ateliercomo.uk www.ateliercomo.uk

Scale from these drawings for Planning purposes only. In all other circumstances figured dimensions only are to be used. All critical dimensions are to be checked on site before work proceeds.

All drawings are to be read in conjunction with all other relevant consultants and / or specialists drawings or documents.

Inconsistencies, errors and omissions found within or between Atelier Como documents (and also in relation to other consultants / specialists documents) are to be notified immediately to Atelier Como.

Client -

Job 2108_26 Medburn St, London

Title Proposed Ground, First & Second Floor Plans

Drg. No. 2108_P01 Revisions -

Scale 1:100 @ A3 Date 25/09/2024

Drawn By

© COPYRIGHT ATELIER COMO 2024






1 Proposed North (Medburn St) Elevation - NO CHANGE
1:100 @ A3



No change to street elevation
The existing property is set behind
the existing white stucco wall thus is
not visible from the street

2 Existing East Elevation (Penryn St) - NO CHANGE
1:100 @ A3

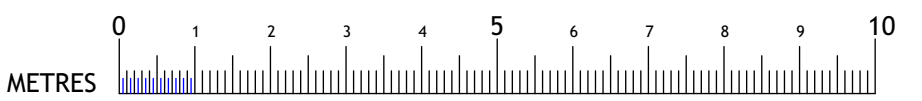

Notes:

Status: Planning Application

Rev	Date	Description
-	25/09/2024	Planning Application

atelier como

info@ateliercomo.uk www.ateliercomo.uk

Scale from these drawings for Planning purposes only. In all other circumstances figured dimensions only are to be used. All critical dimensions are to be checked on site before work proceeds.

All drawings are to be read in conjunction with all other relevant consultants and / or specialists drawings or documents.

Inconsistencies, errors and omissions found within or between Atelier Como documents (and also in relation to other consultants' /specialists documents) are to be notified immediately to Atelier Como.


Client -

Job 2108_26 Medburn St, London


Title Proposed North & East Elevations

Drg. No.	2108_P02	Revisions	-
Scale	1:100 @ A3	Date	25/09/2024
Drawn By			

© COPYRIGHT ATELIER COMO 2024

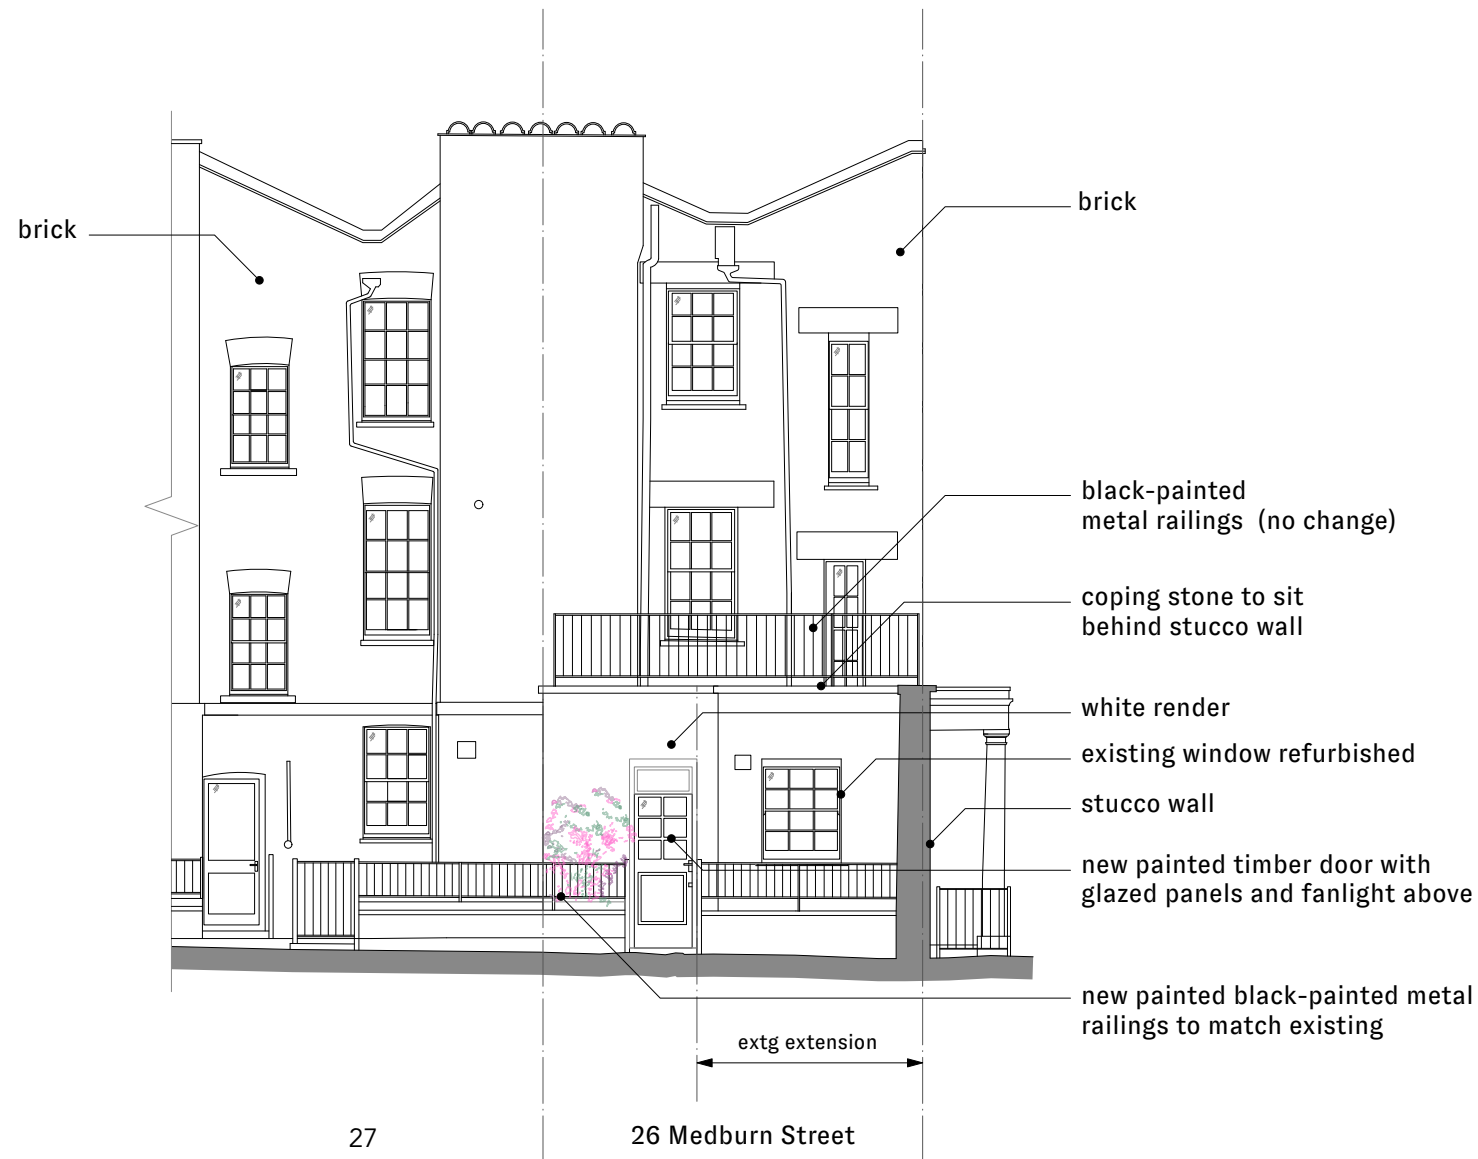

1 Proposed South Elevation
1:100 @ A3

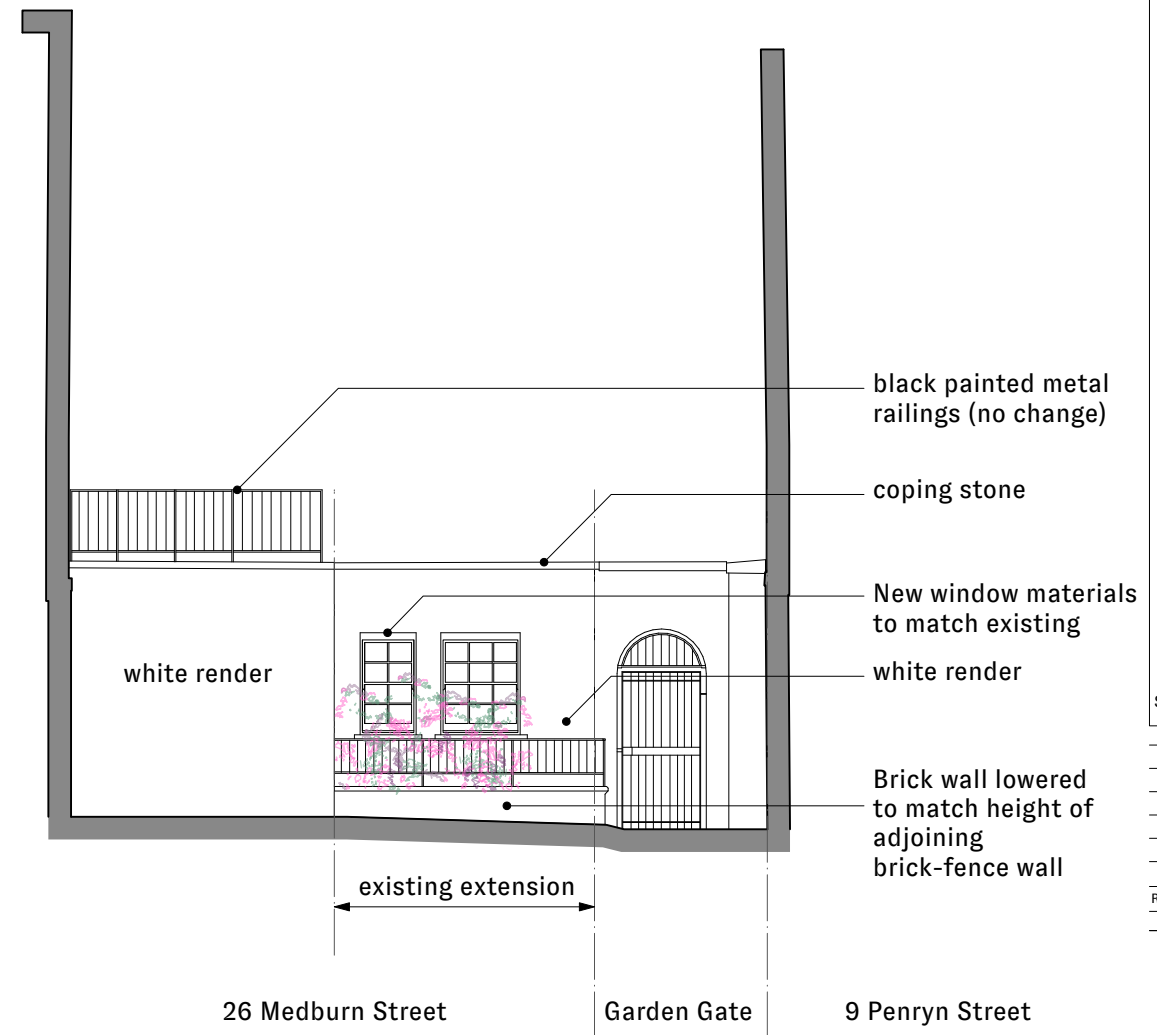

2 Proposed West Elevation
1:100 @ A3

Notes:

Status: Planning Application

Rev	Date	Description
-	25/09/2024	Planning Application

atelier *como*

info@ateliercomo.uk www.ateliercomo.uk

Scale from these drawings for Planning purposes only. In all other circumstances figured dimensions only are to be used. All critical dimensions are to be checked on site before work proceeds.

All drawings are to be read in conjunction with all other relevant consultants and / or specialists drawings or documents.

Inconsistencies, errors and omissions found within or between Atelier Como documents (and also in relation to other consultants' /specialists documents) are to be notified immediately to Atelier Como.

Client -

Job 2108_26 Medburn St, London


Title Proposed South & West Elevations


Drg. No. 2108_P03 Revisions -

Scale 1:100 @ A3 Date 25/09/2024



Drawn By

© COPYRIGHT ATELIER COMO 2024

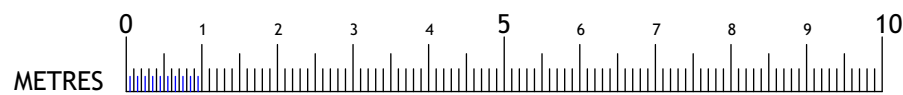

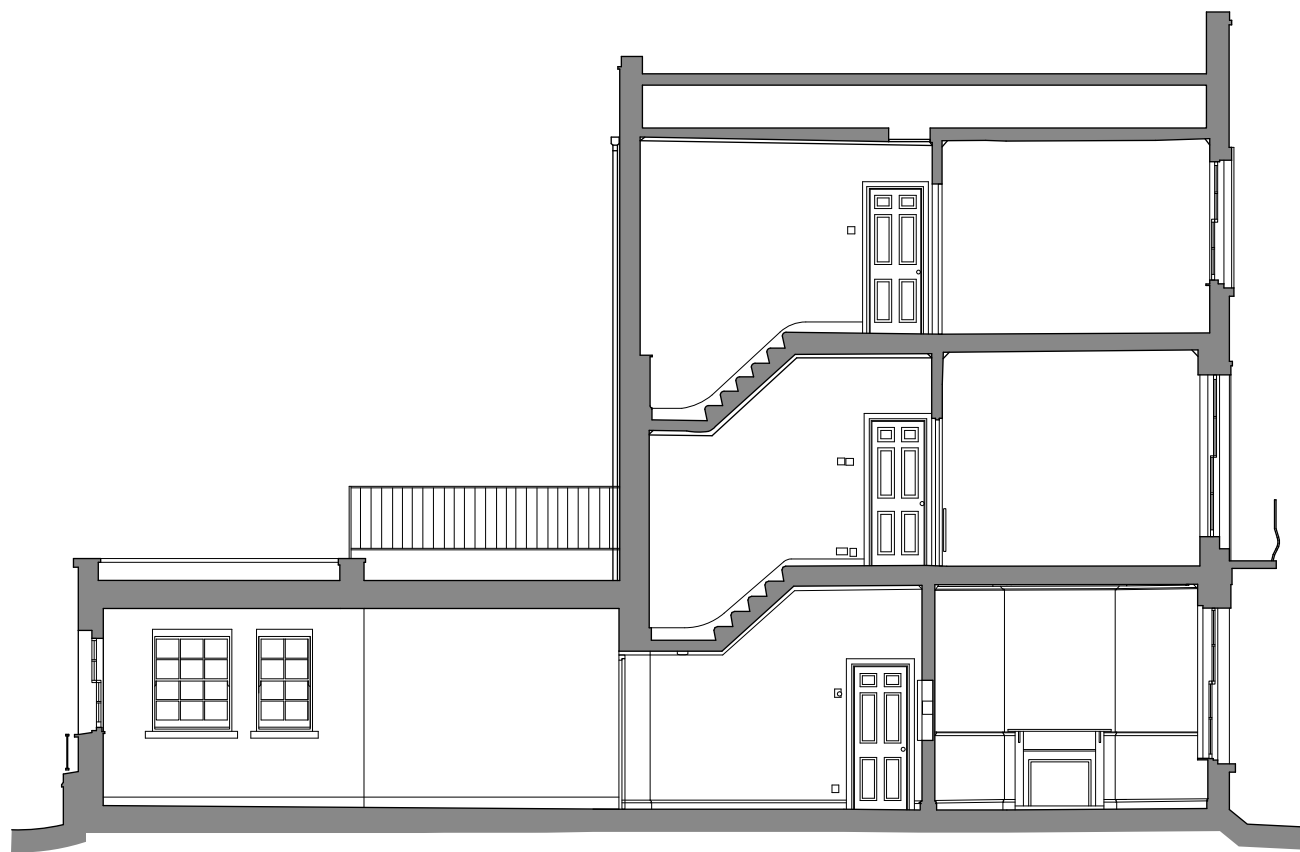

1 Proposed Section A-a
1:100 @ A3

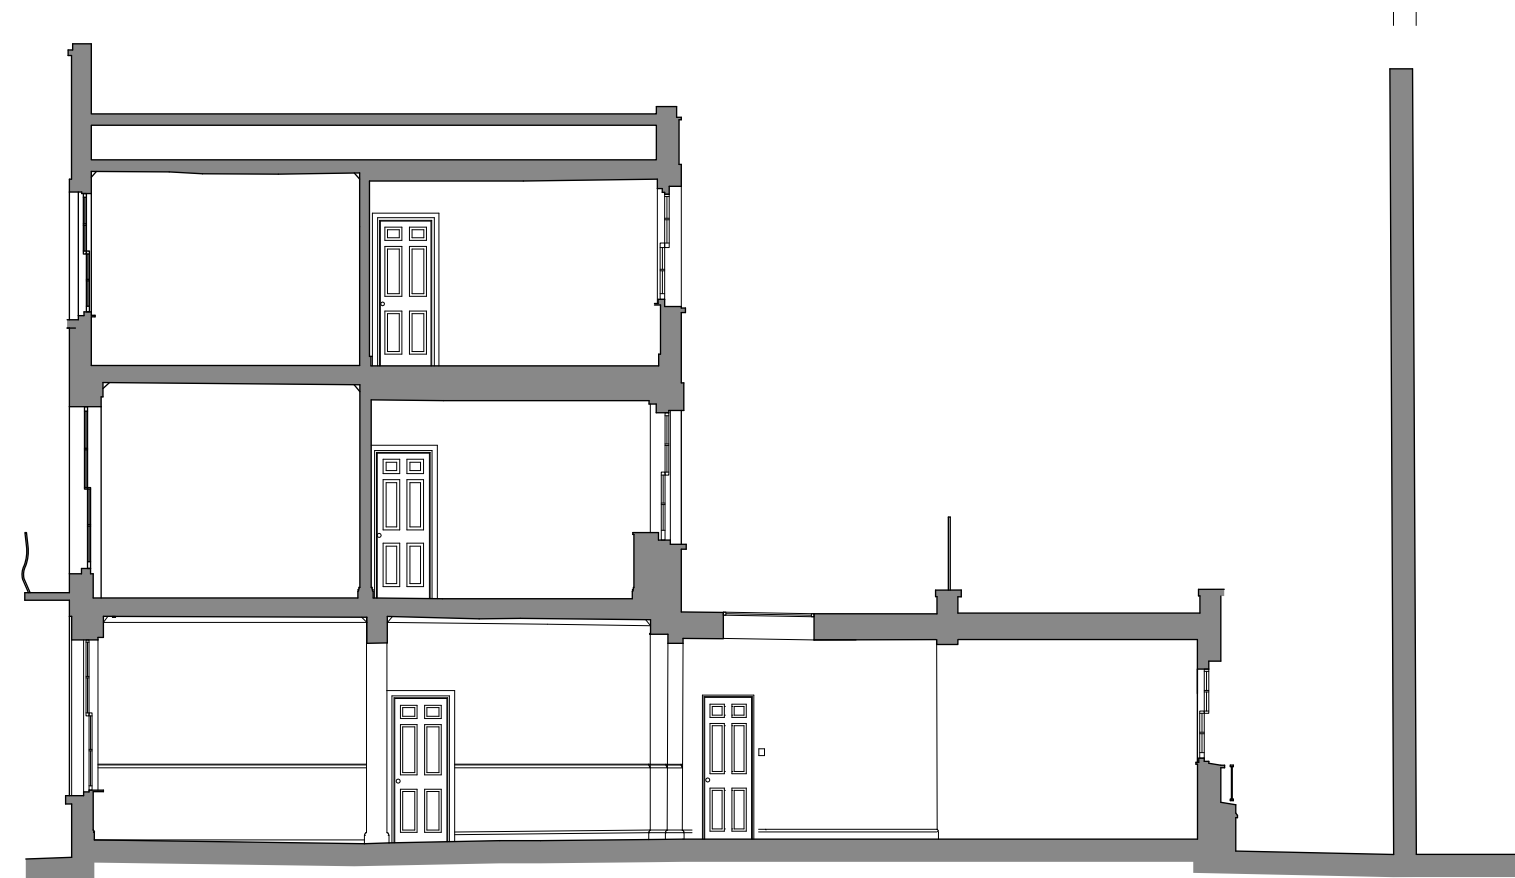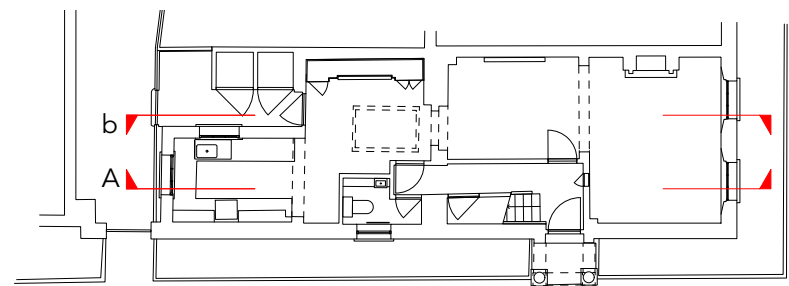

2 Proposed Section B-b
1:100 @ A3

Notes:

Status: Planning Application

Rev	Date	Description
-	25/09/2024	Planning Application

atelier *como*

info@ateliercomo.uk www.ateliercomo.uk

Scale from these drawings for Planning purposes only. In all other circumstances figured dimensions only are to be used. All critical dimensions are to be checked on site before work proceeds.

All drawings are to be read in conjunction with all other relevant consultants and / or specialists drawings or documents.

Inconsistencies, errors and omissions found within or between Atelier Como documents (and also in relation to other consultants' /specialists documents) are to be notified immediately to Atelier Como.

Client -


Job 2108_26 Medburn St, London


Title Proposed Sections A-a & B-b

Drg. No. 2108_P04 Revisions -


Scale 1:100 @ A3 Date 25/09/2024

Drawn By

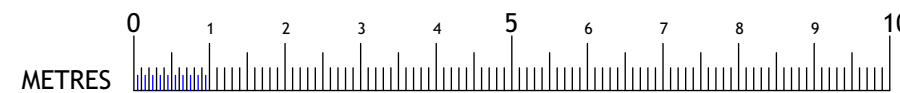

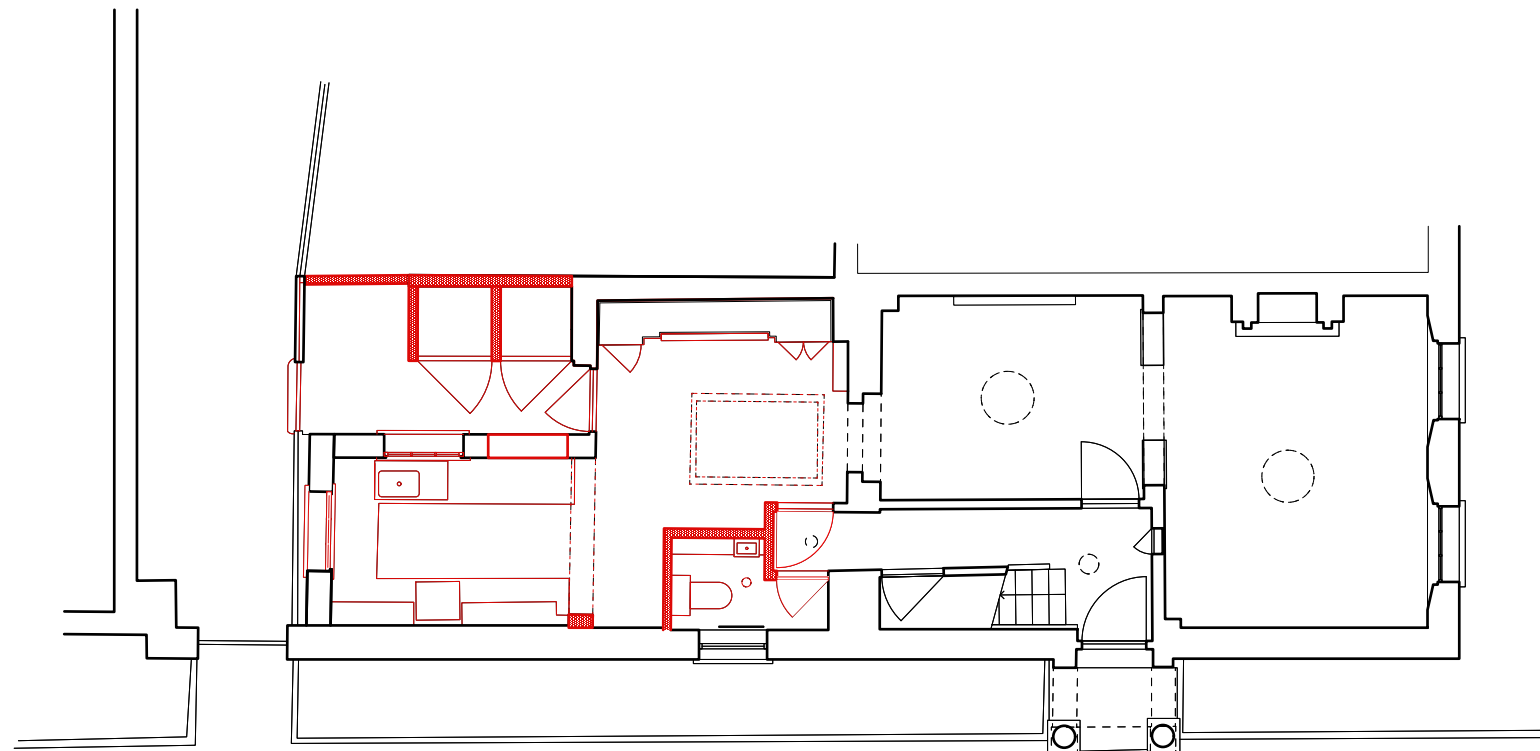

1 Proposed Demolition Plan
1:100 @ A3

 Non-historical walls to be demolished

Notes:

Status: Planning Application

Rev	Date	Description
-	25/09/2024	Planning Application

atelier *como*

info@ateliercomo.uk www.ateliercomo.uk

Scale from these drawings for Planning purposes only. In all other circumstances figured dimensions only are to be used. All critical dimensions are to be checked on site before work proceeds.

All drawings are to be read in conjunction with all other relevant consultants and / or specialists drawings or documents.

Inconsistencies, errors and omissions found within or between Atelier Como documents (and also in relation to other consultants /specialists documents) are to be notified immediately to Atelier Como.

Client -

Job 2108_26 Medburn St, London

Title Existing Plans
Proposed Demolition Areas

Drg. No. 2108_SD01 Revisions -

Scale 1:100 @ A3 Date 25/09/2024

Drawn By

