

FIRST FLOOR PLAN

Rev	Date
E	24/09/2024
D	05/08/2024
C	05/06/2024
B	15/05/2024
A	03/05/2024

**DRAWING STATUS INFORMATION**

Issued only for purpose indicated

This drawing to be read in conjunction with all consultants information.

All dimensions to be checked on site. Do not scale, except for planning purposes.



This drawing is protected by copyright.

JOB NUMBER 320  
JOB TITLE **Chemla Residence**  
108 Torriano Avenue  
Kentish Town, London  
NW5 2SD

DRAWING TITLE  
**Proposed First Floor Plan**

SCALE: 1:50@A3  
DATE: May 2024

DRAWING NO.	REV
A/02/102	E

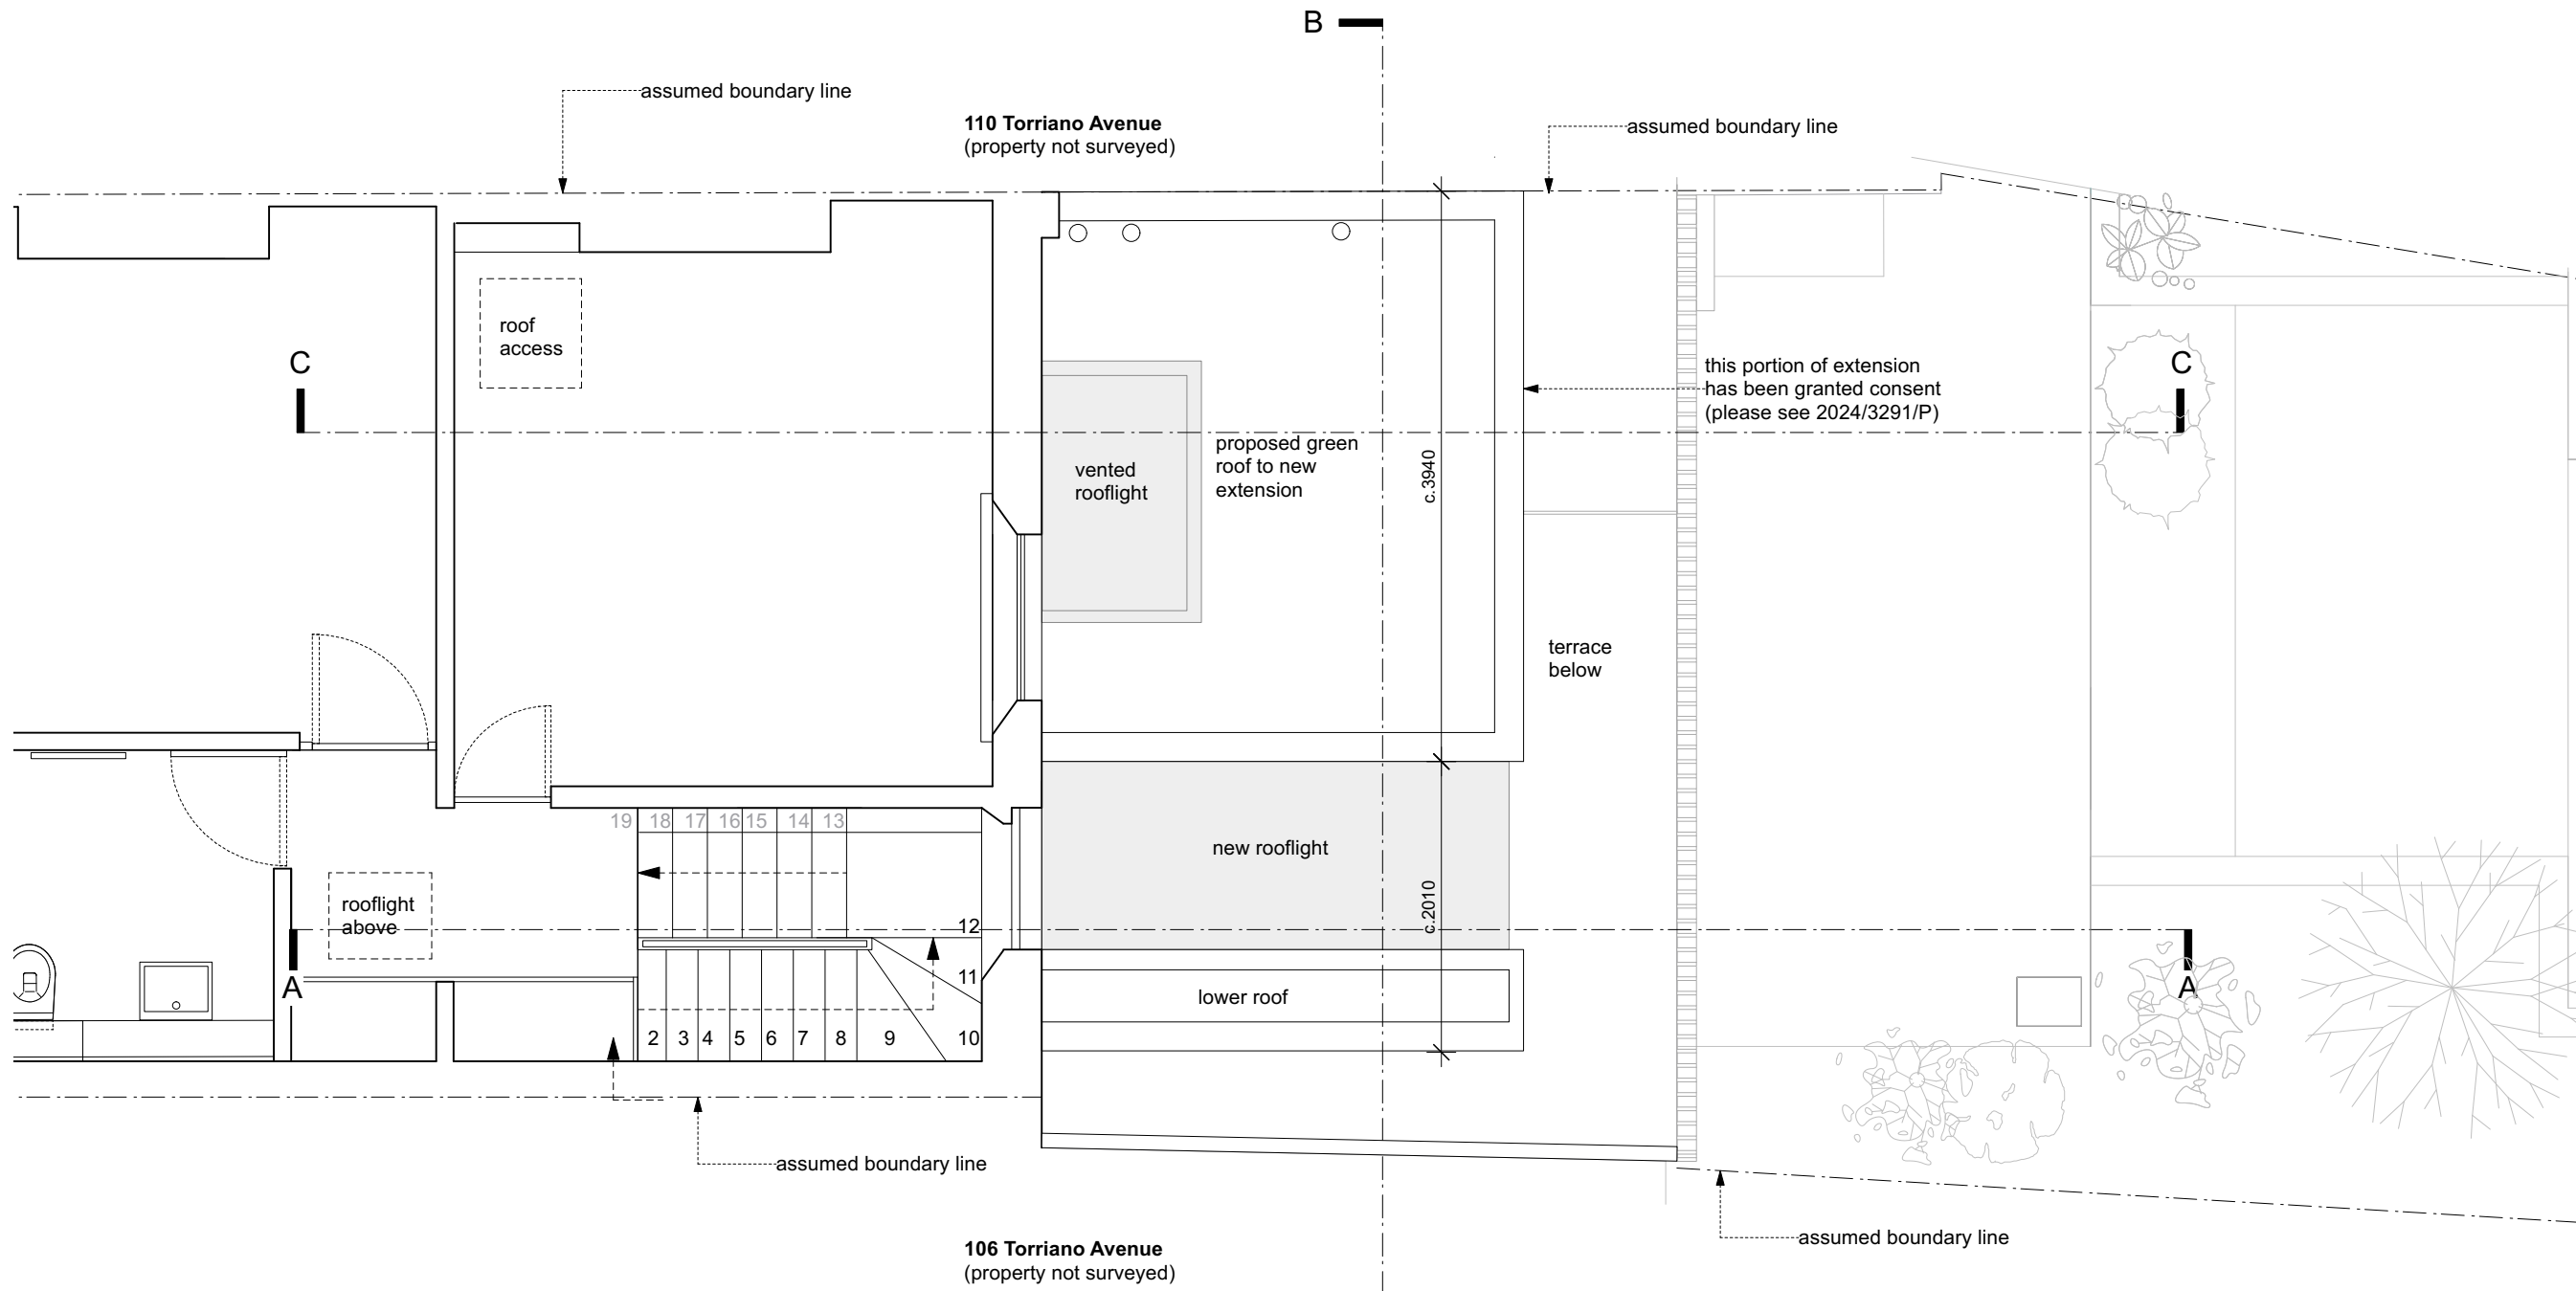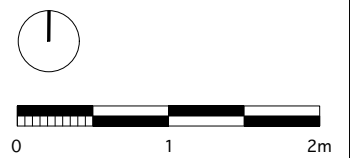

**SECOND FLOOR PLAN**  
(roof plan over first floor)

Rev	Date
E	24/09/2024
D	05/08/2024
C	05/06/2024
B	15/05/2024
A	03/05/2024

**DRAWING STATUS INFORMATION**

Issued only for purpose indicated  
This drawing to be read in conjunction with all consultants information.  
All dimensions to be checked on site.  
Do not scale, except for planning purposes.  
This drawing is protected by copyright.

JOB NUMBER 320  
JOB TITLE **Chemla Residence**  
108 Torriano Avenue  
Kentish Town, London  
NW5 2SD

DRAWING TITLE  
**Proposed Second Floor Plan**

SCALE: 1:50@A3  
DATE: May 2024

DRAWING NO.	REV
<b>A/02/103</b>	<b>E</b>



**REAR ELEVATION**

Rev	Date
E	24/09/2024
D	05/08/2024
C	05/06/2024
B	15/05/2024
A	03/05/2024

**DRAWING STATUS INFORMATION**


Issued only for purpose indicated  
This drawing to be read in conjunction with all consultants information.  
All dimensions to be checked on site.  
Do not scale, except for planning purposes.  
This drawing is protected by copyright.

JOB NUMBER 320  
JOB TITLE **Chemla Residence**  
108 Torriano Avenue  
Kentish Town, London  
NW5 2SD

DRAWING TITLE  
**Proposed Rear Elevation**

SCALE: 1:100@A3  
DATE: May 2024

DRAWING NO.	REV
<b>A/02/104</b>	<b>E</b>

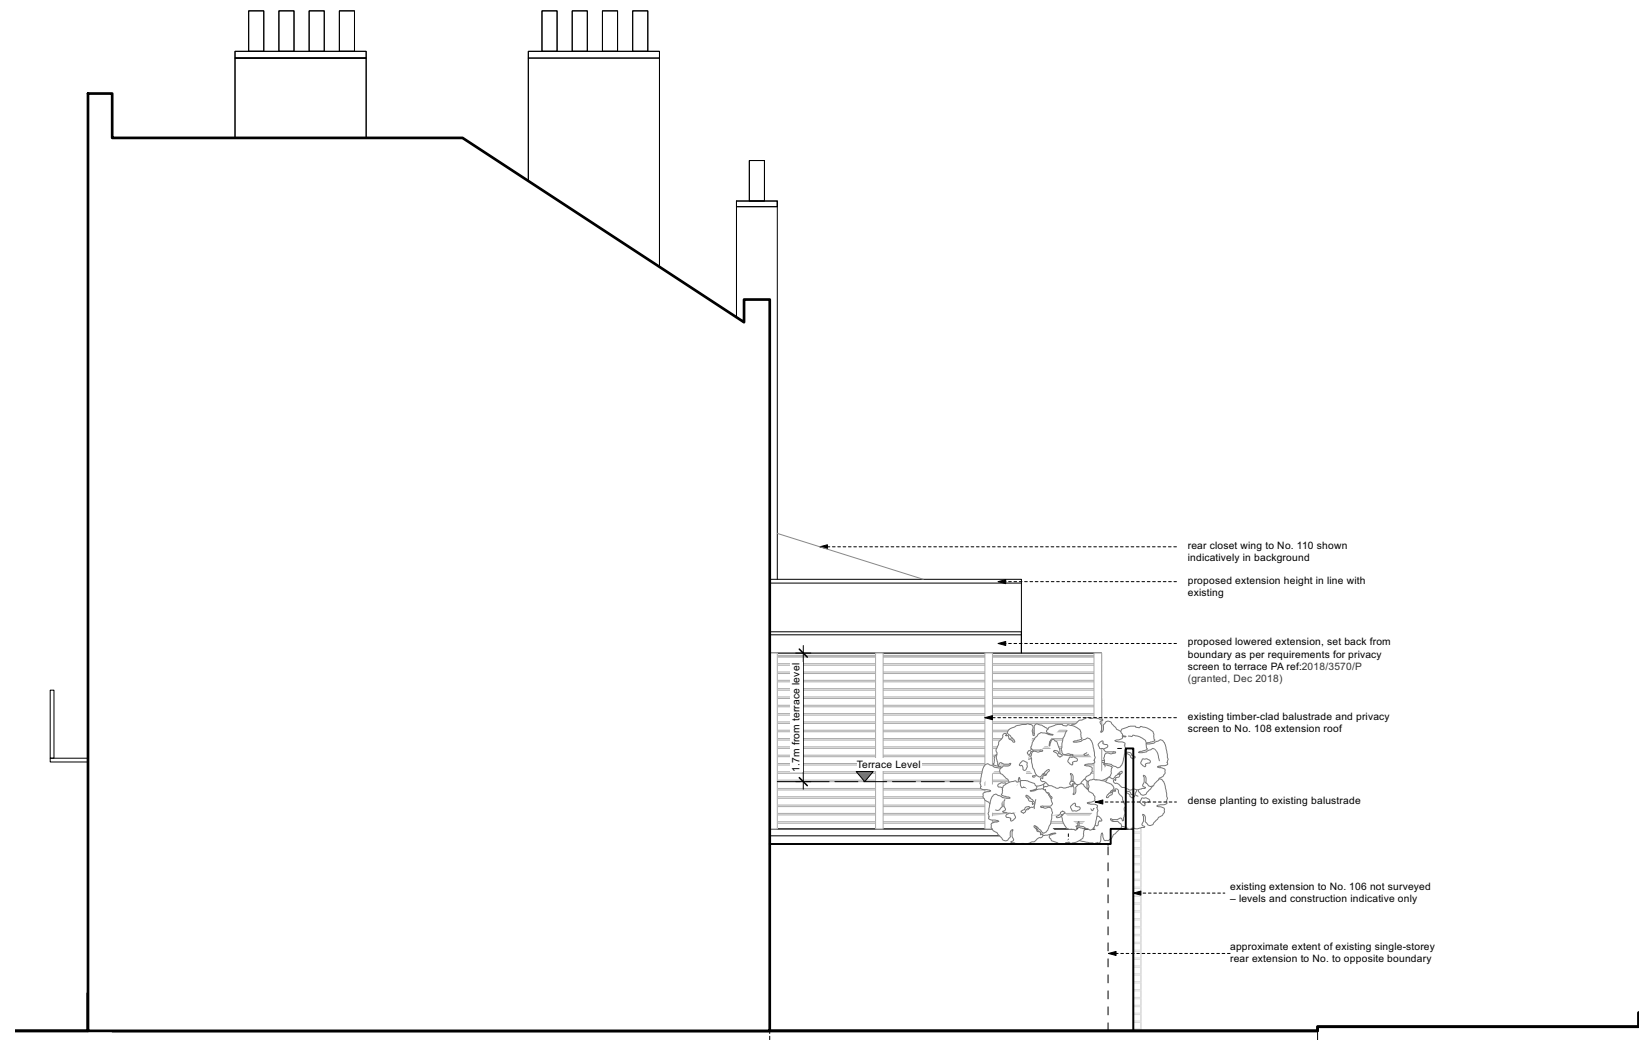

SIDE ELEVATION

Rev	Date
B	24/09/2024
A	05/08/2024

**DRAWING STATUS INFORMATION**


Issued only for purpose indicated  
This drawing to be read in conjunction with all consultants information.  
All dimensions to be checked on site.  
Do not scale, except for planning purposes.  
This drawing is protected by copyright.

JOB NUMBER 320  
JOB TITLE **Chemla Residence**  
108 Torriano Avenue  
Kentish Town, London  
NW5 2SD

DRAWING TITLE  
**Proposed Rear Elevation**

SCALE: 1:100@A3  
DATE: May 2024

DRAWING NO.	REV
<b>A/02/105</b>	<b>B</b>

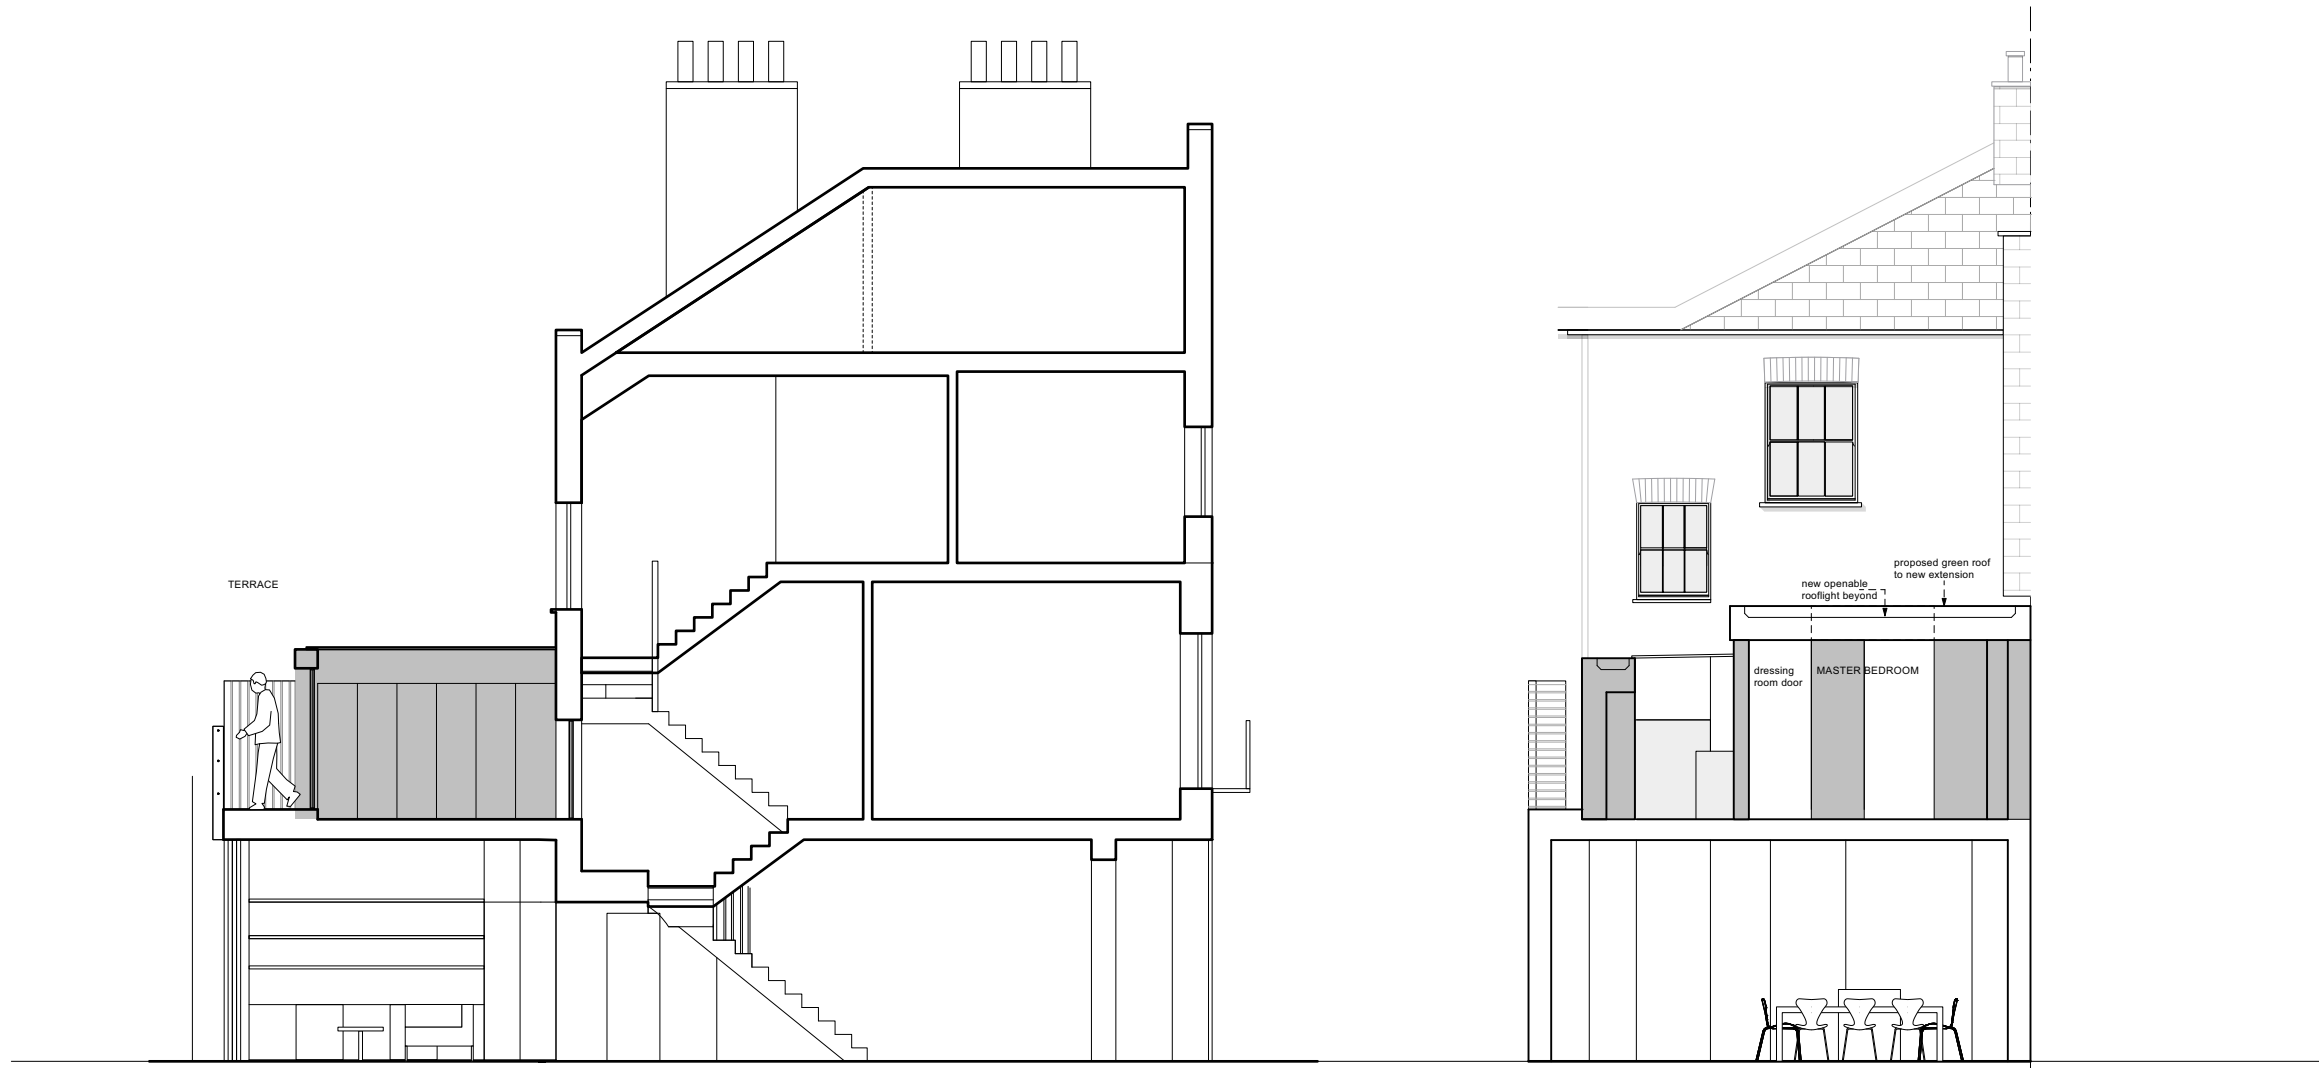

SECTION AA

SECTION BB

Rev	Date
E	24/09/2024
D	05/08/2024
C	05/06/2024
B	15/05/2024
A	03/05/2024

**DRAWING STATUS INFORMATION**


Issued only for purpose indicated  
This drawing to be read in conjunction with all consultants information.  
All dimensions to be checked on site.  
Do not scale, except for planning purposes.  
This drawing is protected by copyright.

JOB NUMBER 320  
JOB TITLE **Chemla Residence**  
108 Torriano Avenue  
Kentish Town, London  
NW5 2SD

DRAWING TITLE  
**Section AA & BB**

SCALE: 1:100@A3  
DATE: May 2024

DRAWING NO.	REV
<b>A/02/501</b>	<b>E</b>

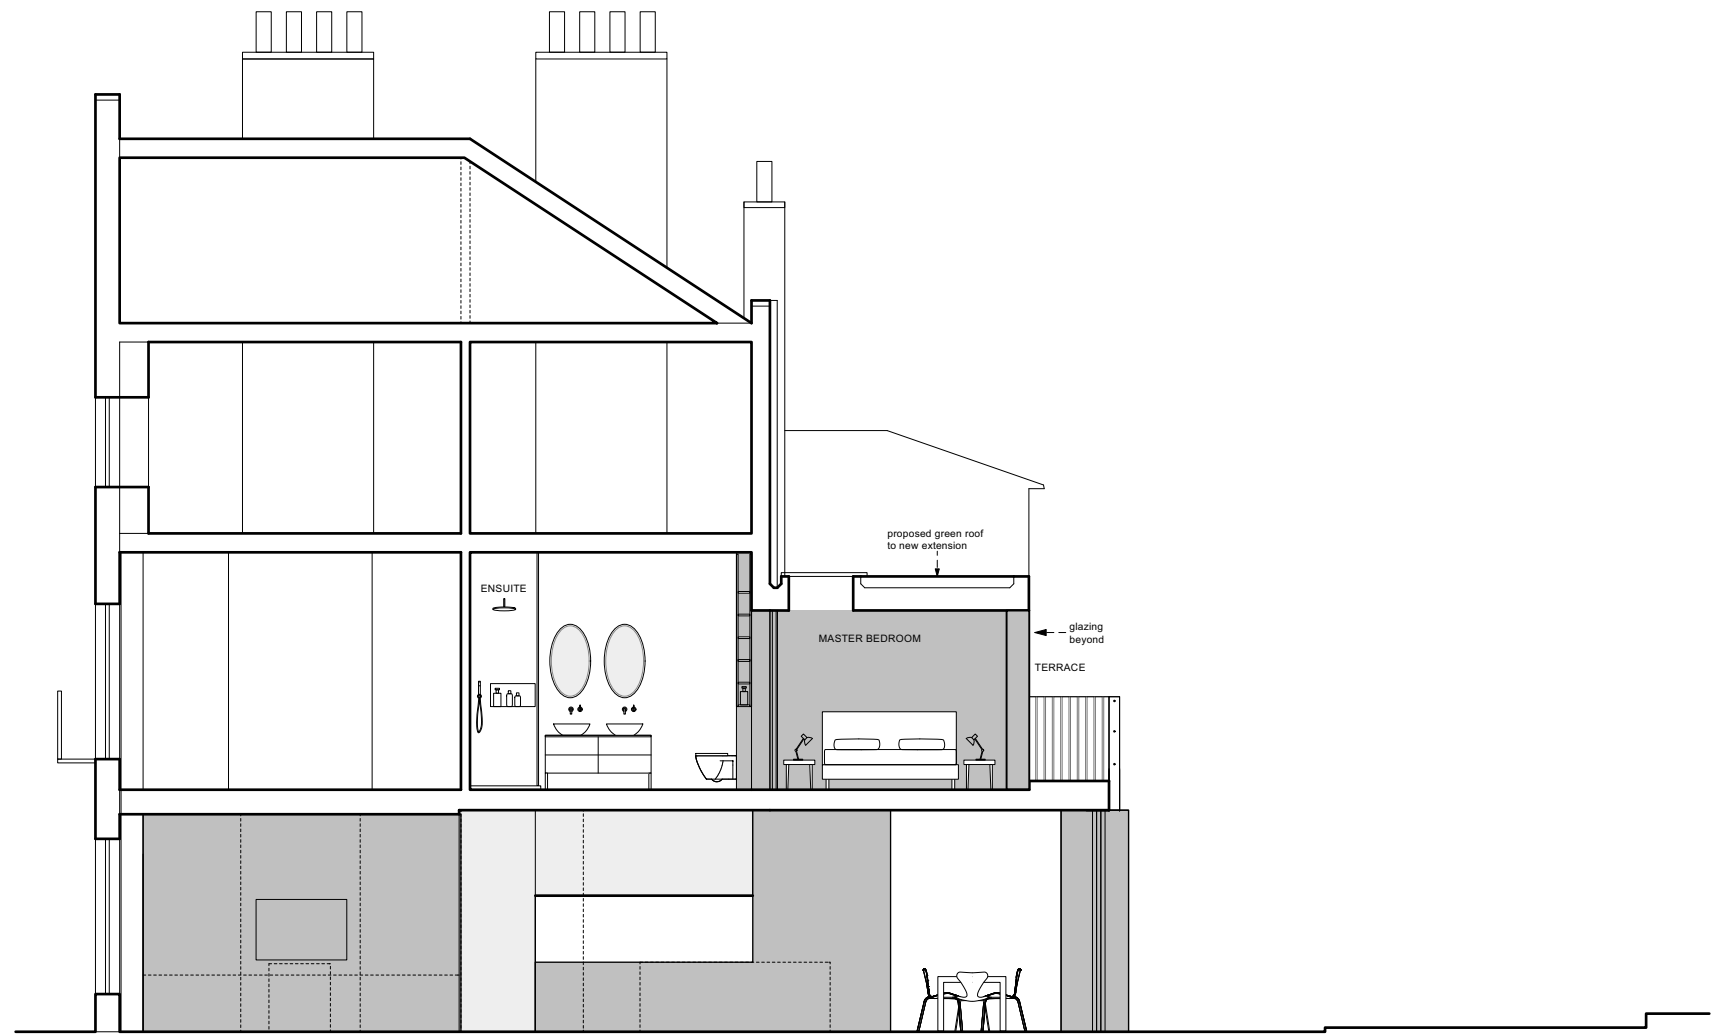

SECTION CC

Rev	Date
C	24/09/2024
B	05/08/2024
A	03/05/2024

**DRAWING STATUS INFORMATION**

Issued only for purpose indicated  
This drawing to be read in conjunction with all consultants information.  
All dimensions to be checked on site.  
Do not scale, except for planning purposes.  
This drawing is protected by copyright.

JOB NUMBER 320  
JOB TITLE **Chemla Residence**  
108 Torriano Avenue  
Kentish Town, London  
NW5 2SD

DRAWING TITLE  
**Section CC**

SCALE: 1:100@A3  
DATE: May 2024

DRAWING NO.	REV
<b>A/02/502</b>	<b>C</b>