
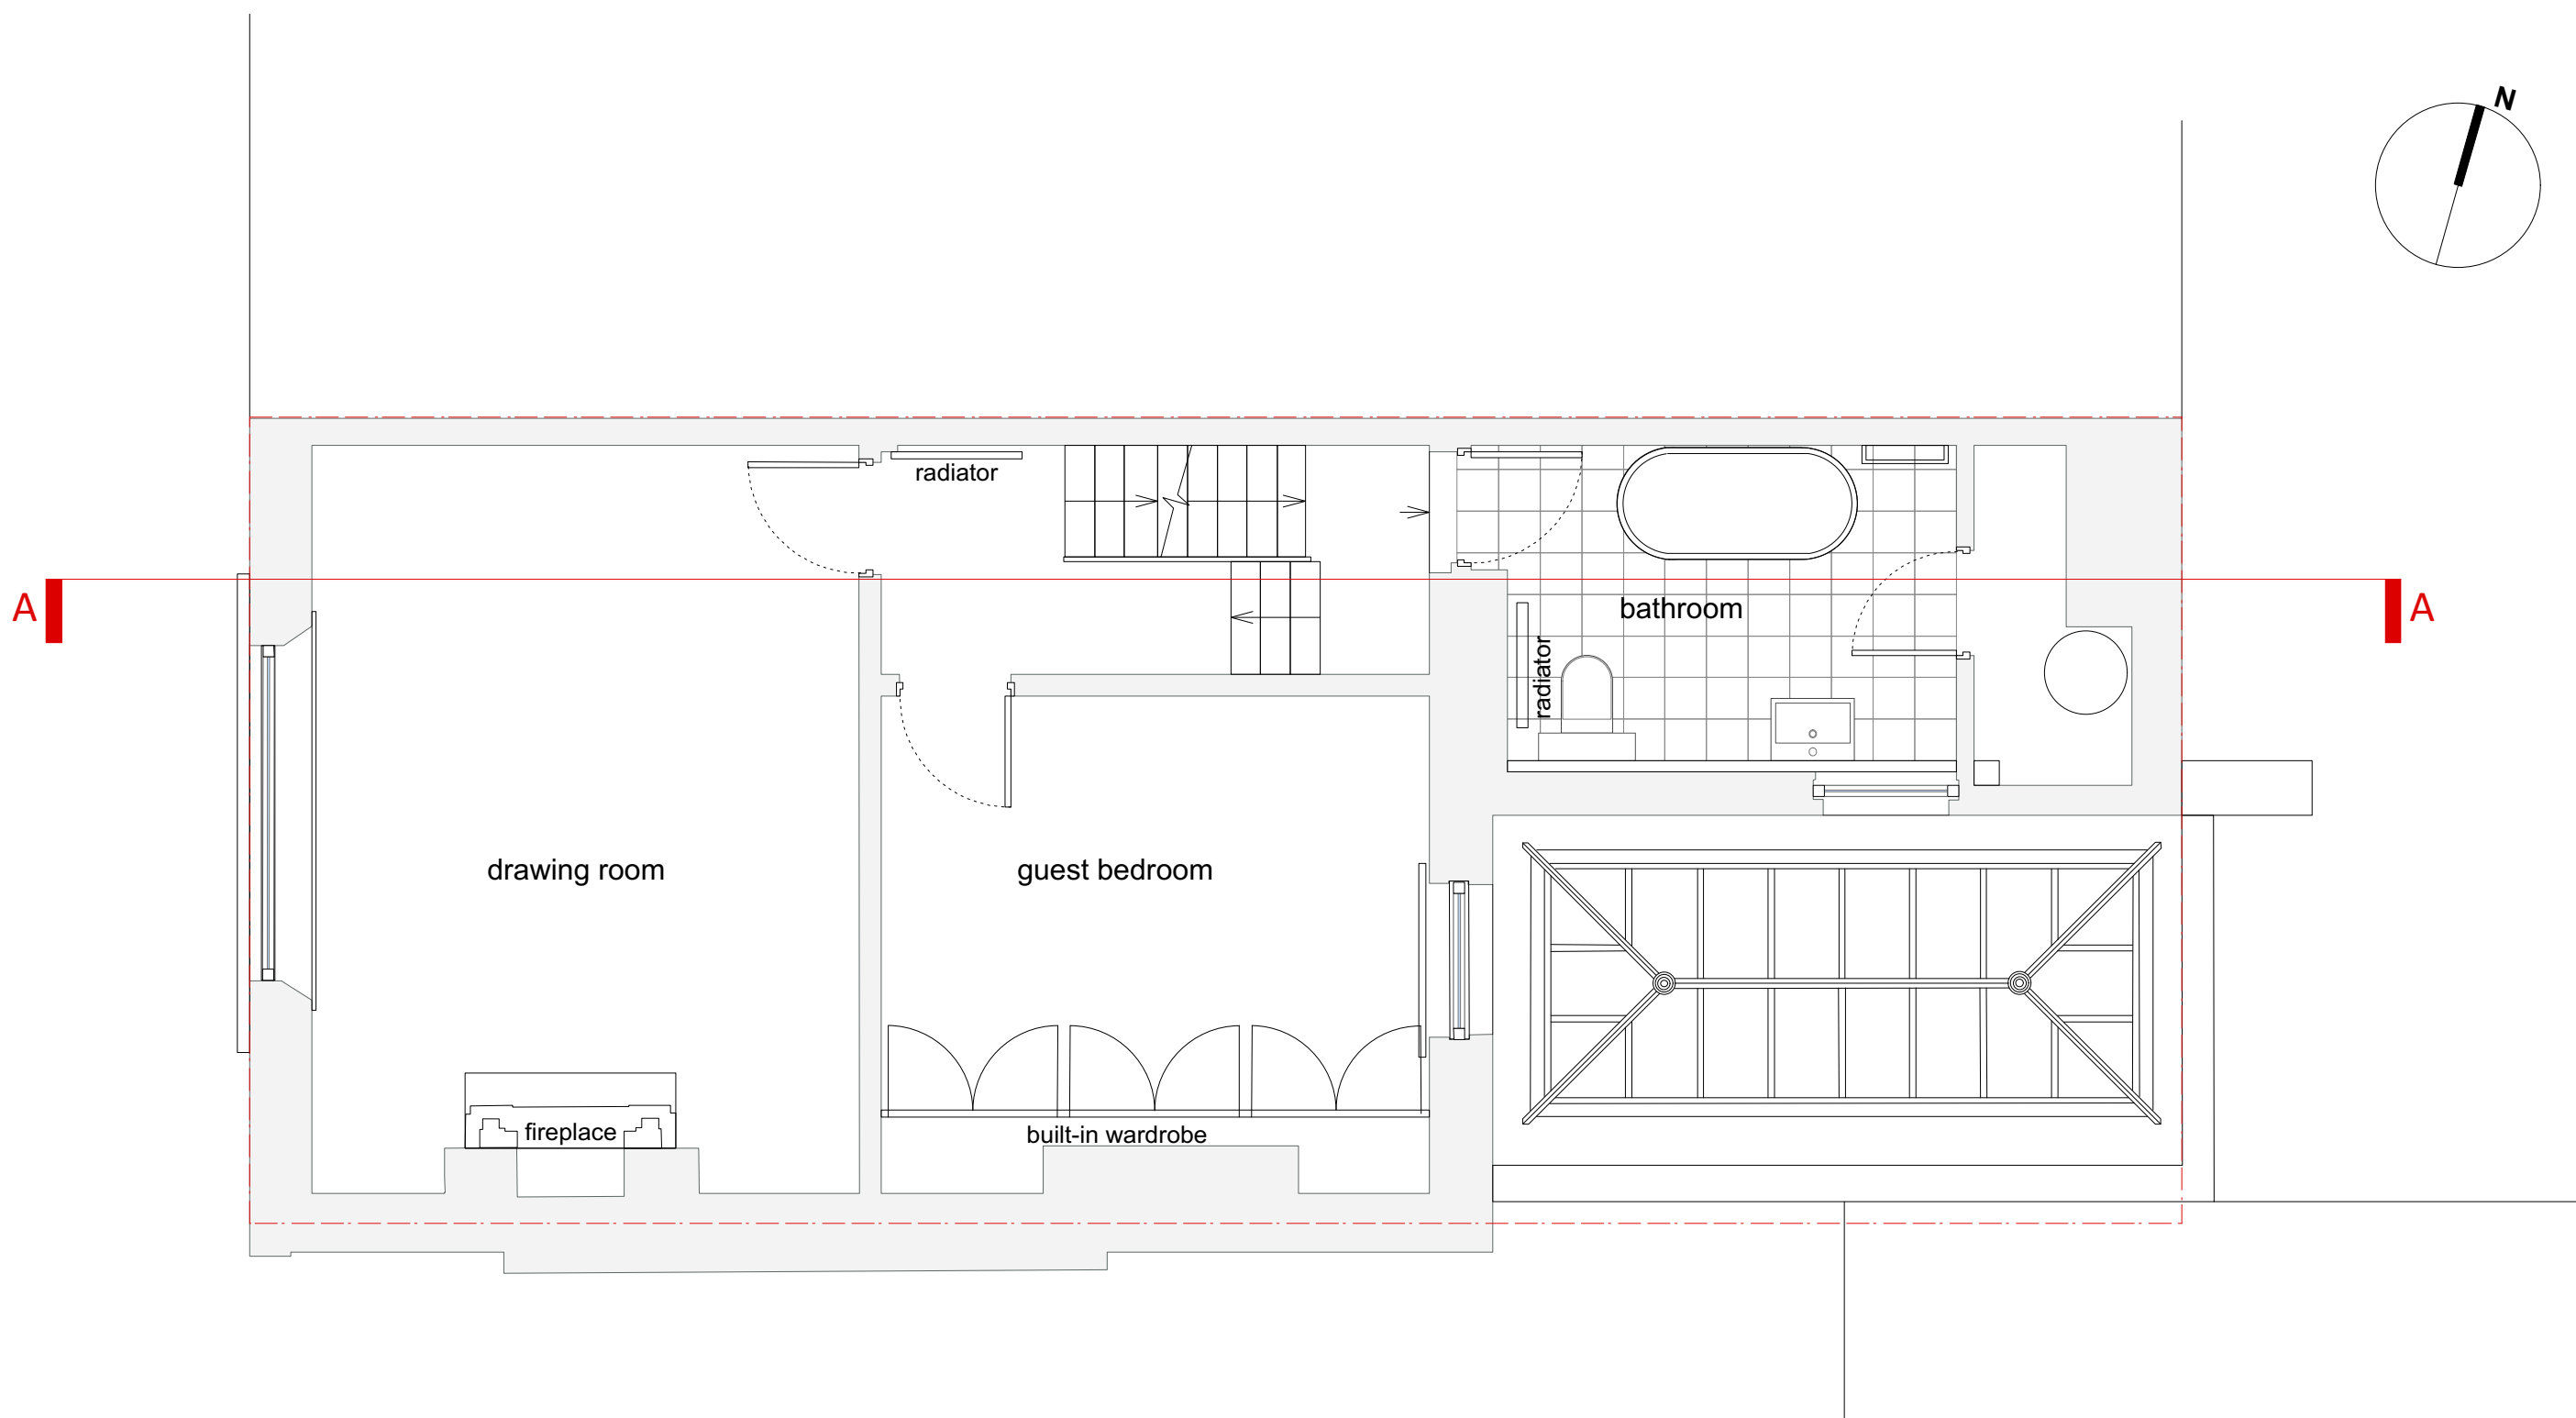




**GROUND FLOOR PLAN
EXISTING**

| | | | | |
|---|--------------------|---|--------------------------|--|
| drawing title Ground floor plan Existing | status Planning | project No 952 drawing No P'X'01 revision | date 10/24 scale 1:50 | do not scale dimension from this drawing. all measurements given are indicative. all dimensions to be determined on site prior to purchase and manufacture. all discrepancies between indicative dimensions and those measured on site to be brought to the architect's attention. this drawing is copyright and should not be copied or duplicated in anyway without the consent of the architect. |
|---|--------------------|---|--------------------------|--|

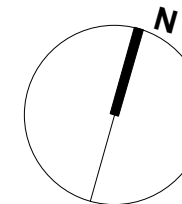



FIRST FLOOR PLAN
EXISTING

| | | | | |
|--|--------------------|-------------------------------------|--------------------------|--|
| drawing title First floor plan | | | | do not scale dimension from this drawing. all measurements given are indicative. all dimensions to be determined on site prior to purchase and manufacture. all discrepancies between indicative dimensions and those measured on site to be brought to the architect's attention. this drawing is copyright and should not be copied or duplicated in anyway without the consent of the architect. |
| Existing | status Planning | project No 952 drawing No P'X'02 | date 10/24 scale 1:50 | |
| project 2 Villas on the Heath Hampstead NW3 1BA | | revision | | |

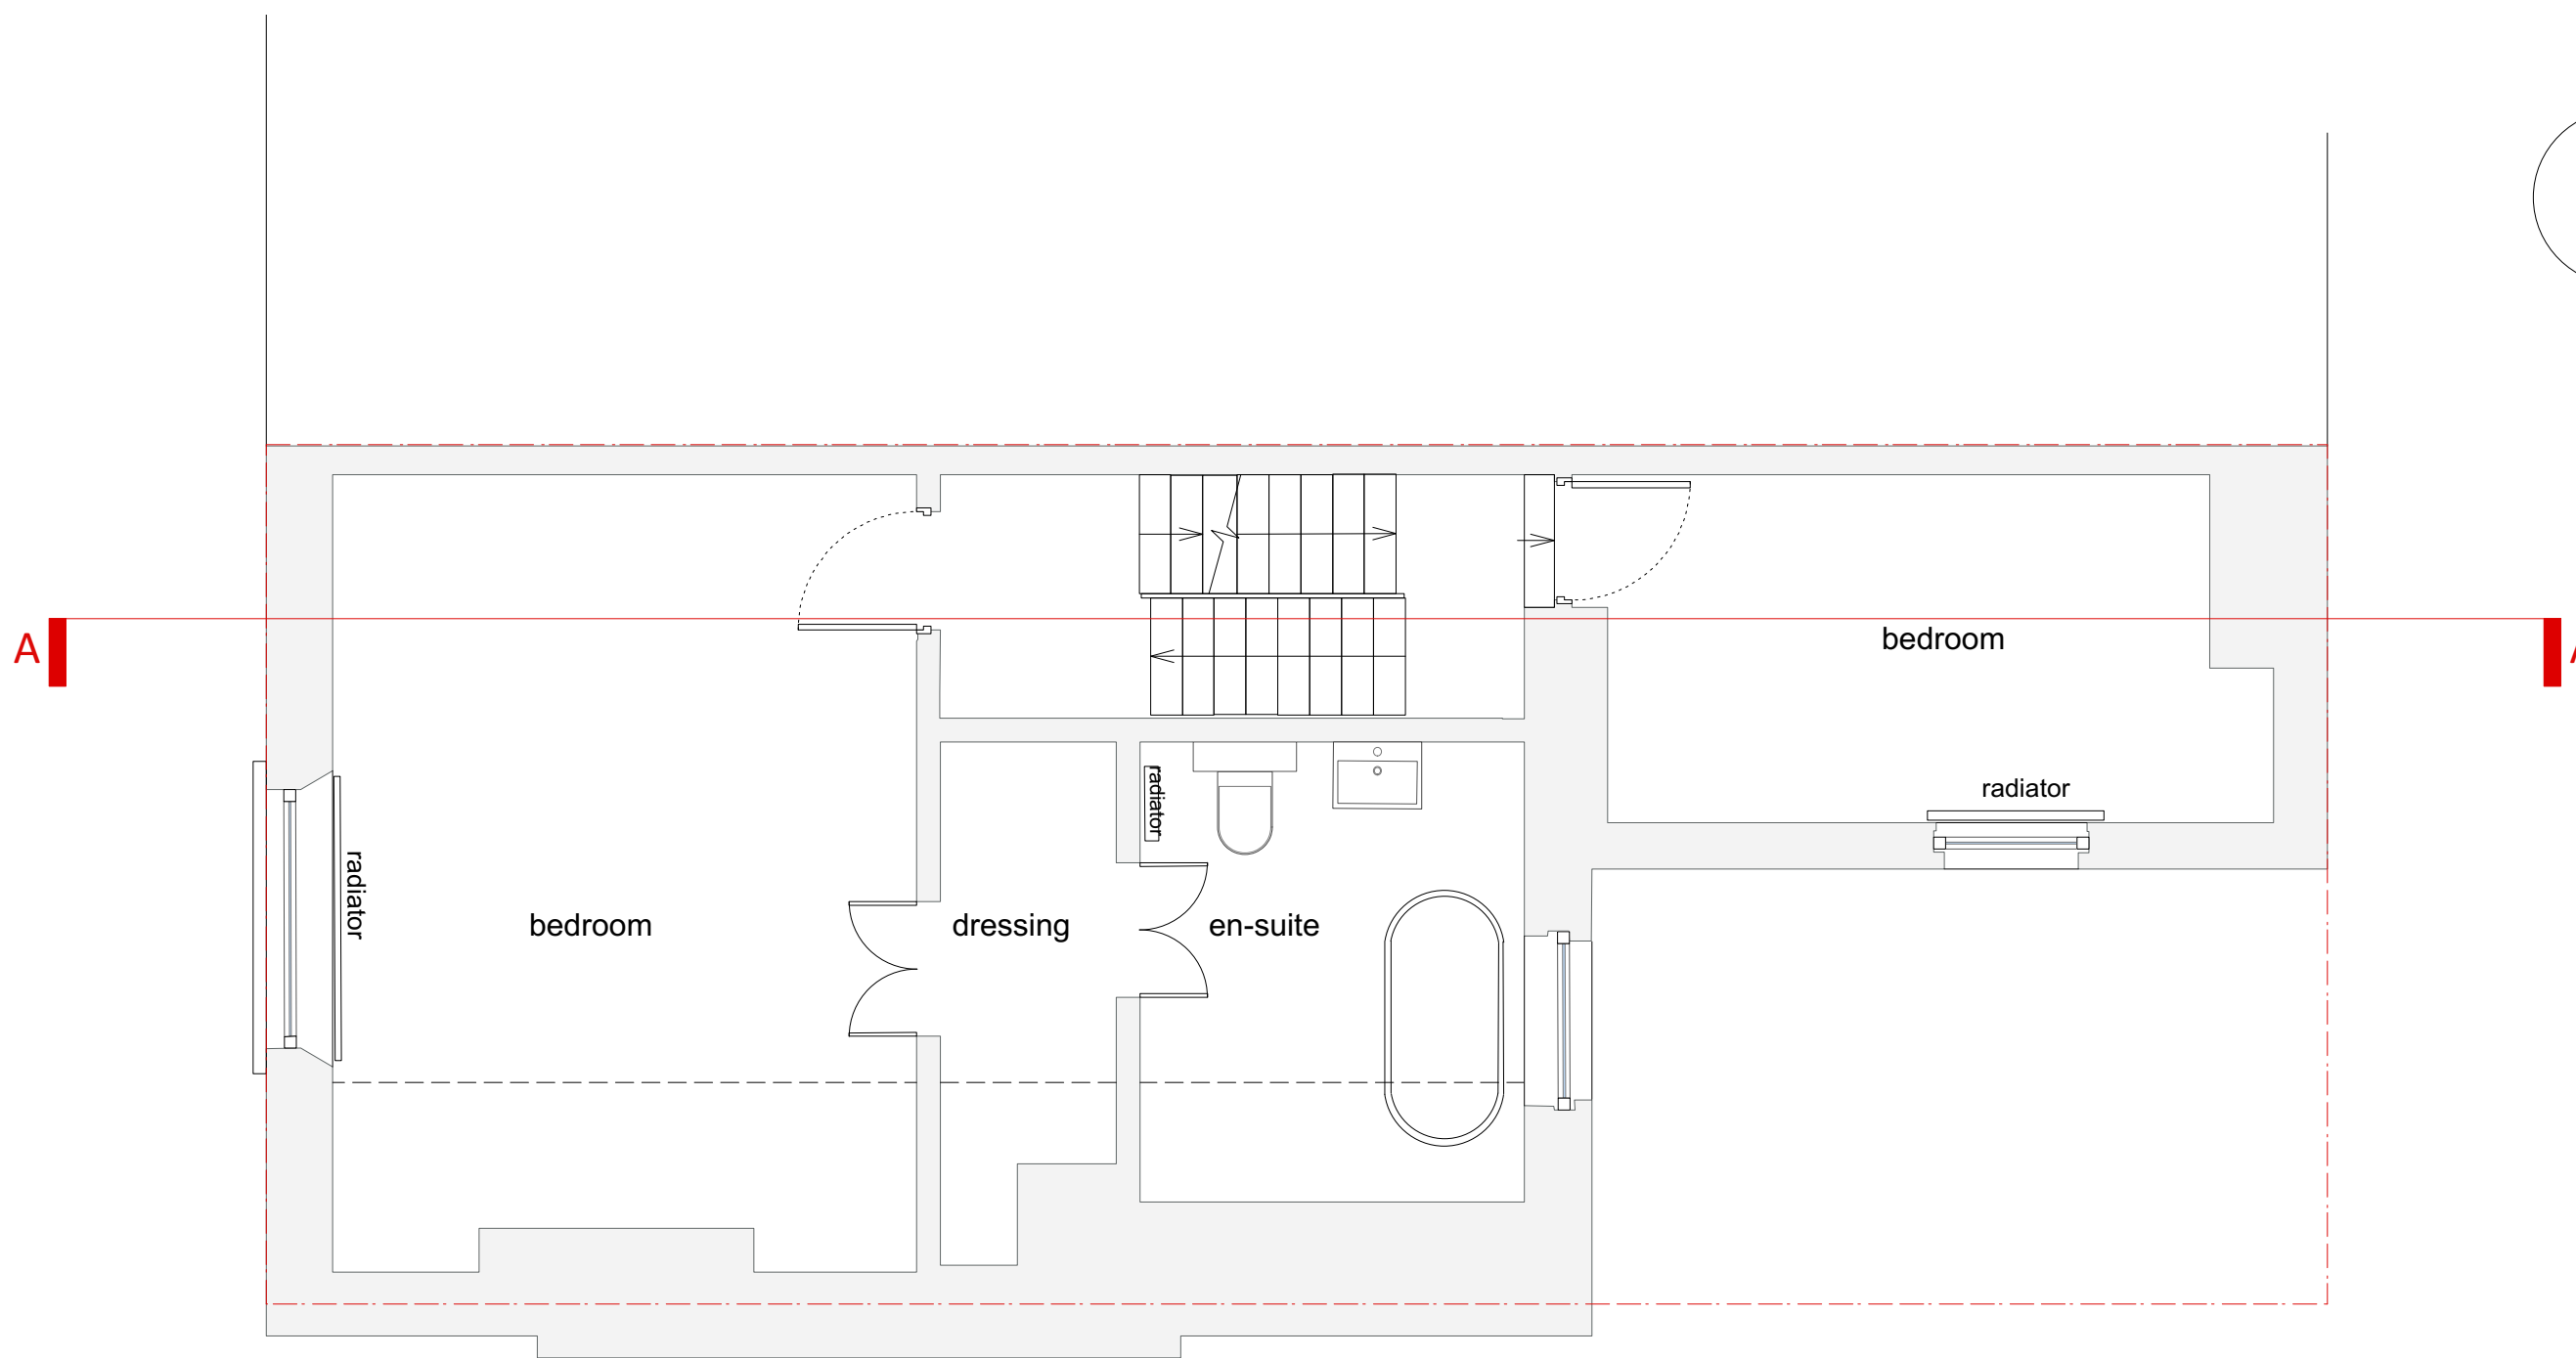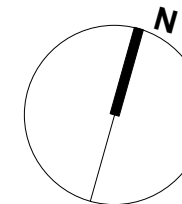


**SECOND FLOOR PLAN
EXISTING**

| | | | | |
|---|--------------------|--|--------------------------|--|
| drawing title Second floor plan Existing | status Planning | project No 952 drawing No P'X'03 revision A | date 10/24 scale 1:50 | do not scale dimension from this drawing. all measurements given are indicative. all dimensions to be determined on site prior to purchase and manufacture. all discrepancies between indicative dimensions and those measured on site to be brought to the architect's attention. this drawing is copyright and should not be copied or duplicated in anyway without the consent of the architect. |
|---|--------------------|--|--------------------------|--|

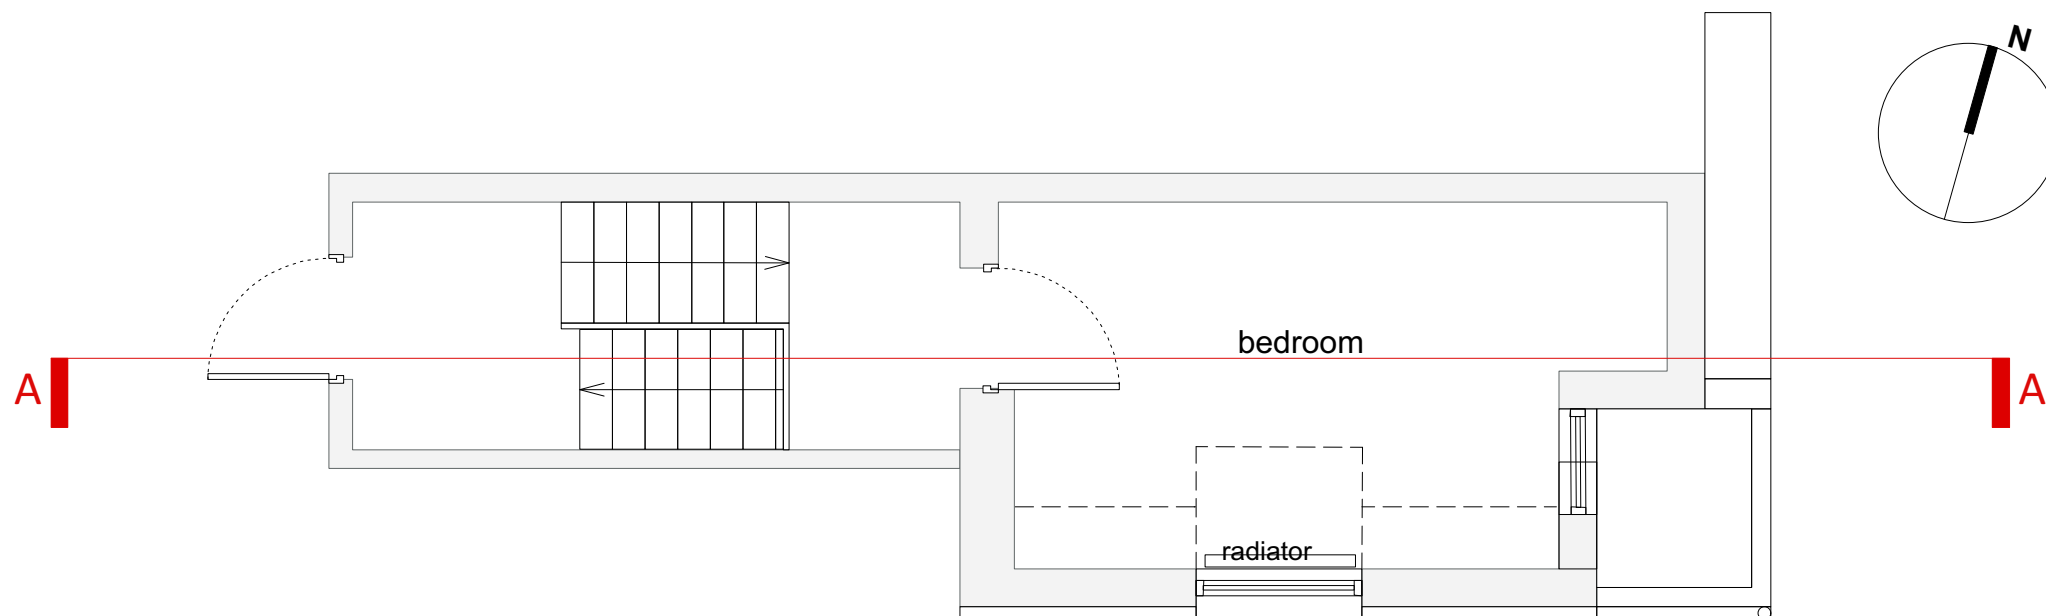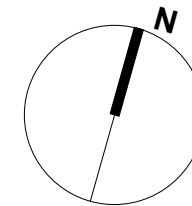


SECOND THIRD PLAN
EXISTING

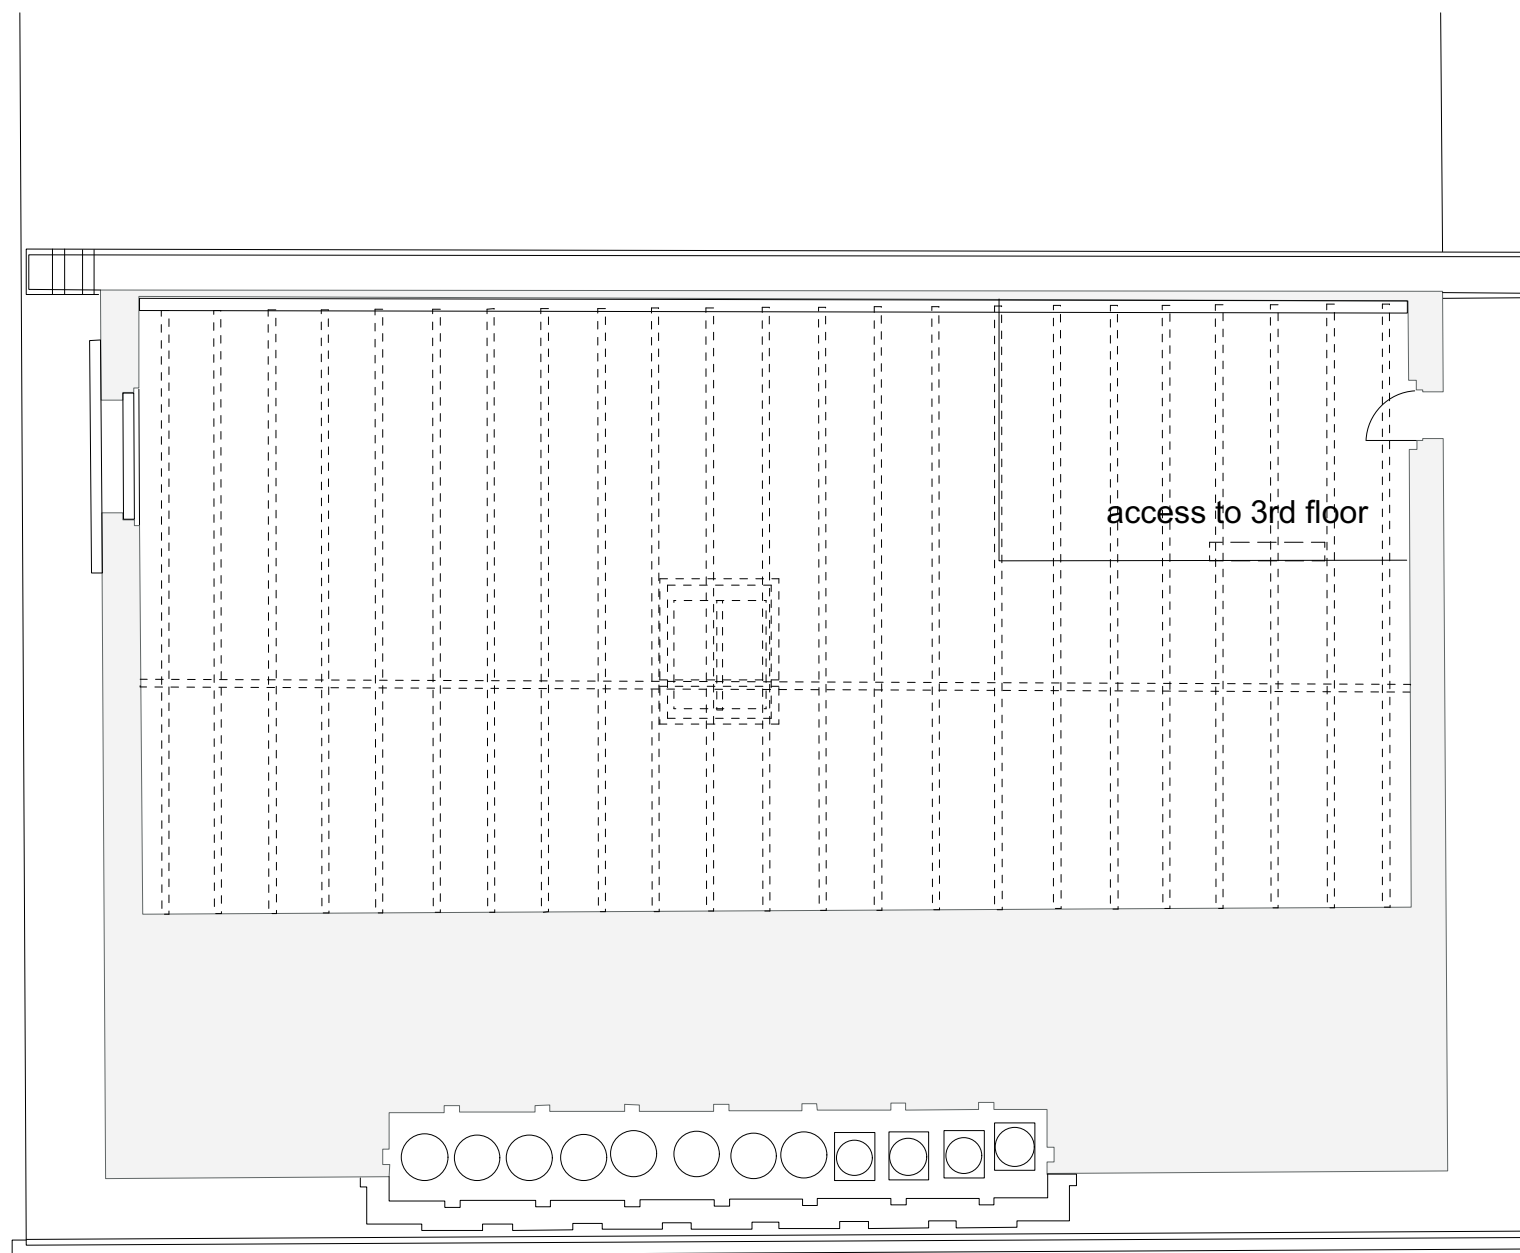

FOURTH FLOOR PLAN
EXISTING





| | | | | |
|---|---------------------------|---|--------------------------|--|
| drawing title Third floor plan Fourth floor plan Existing | status Planning | project No 952 drawing No P'X'04 revision | date 10/24 scale 1:50 | do not scale dimension from this drawing. all measurements given are indicative. all dimensions to be determined on site prior to purchase and manufacture. all discrepancies between indicative dimensions and those measured on site to be brought to the architect's attention. this drawing is copyright and should not be copied or duplicated in anyway without the consent of the architect. |
|---|---------------------------|---|--------------------------|--|

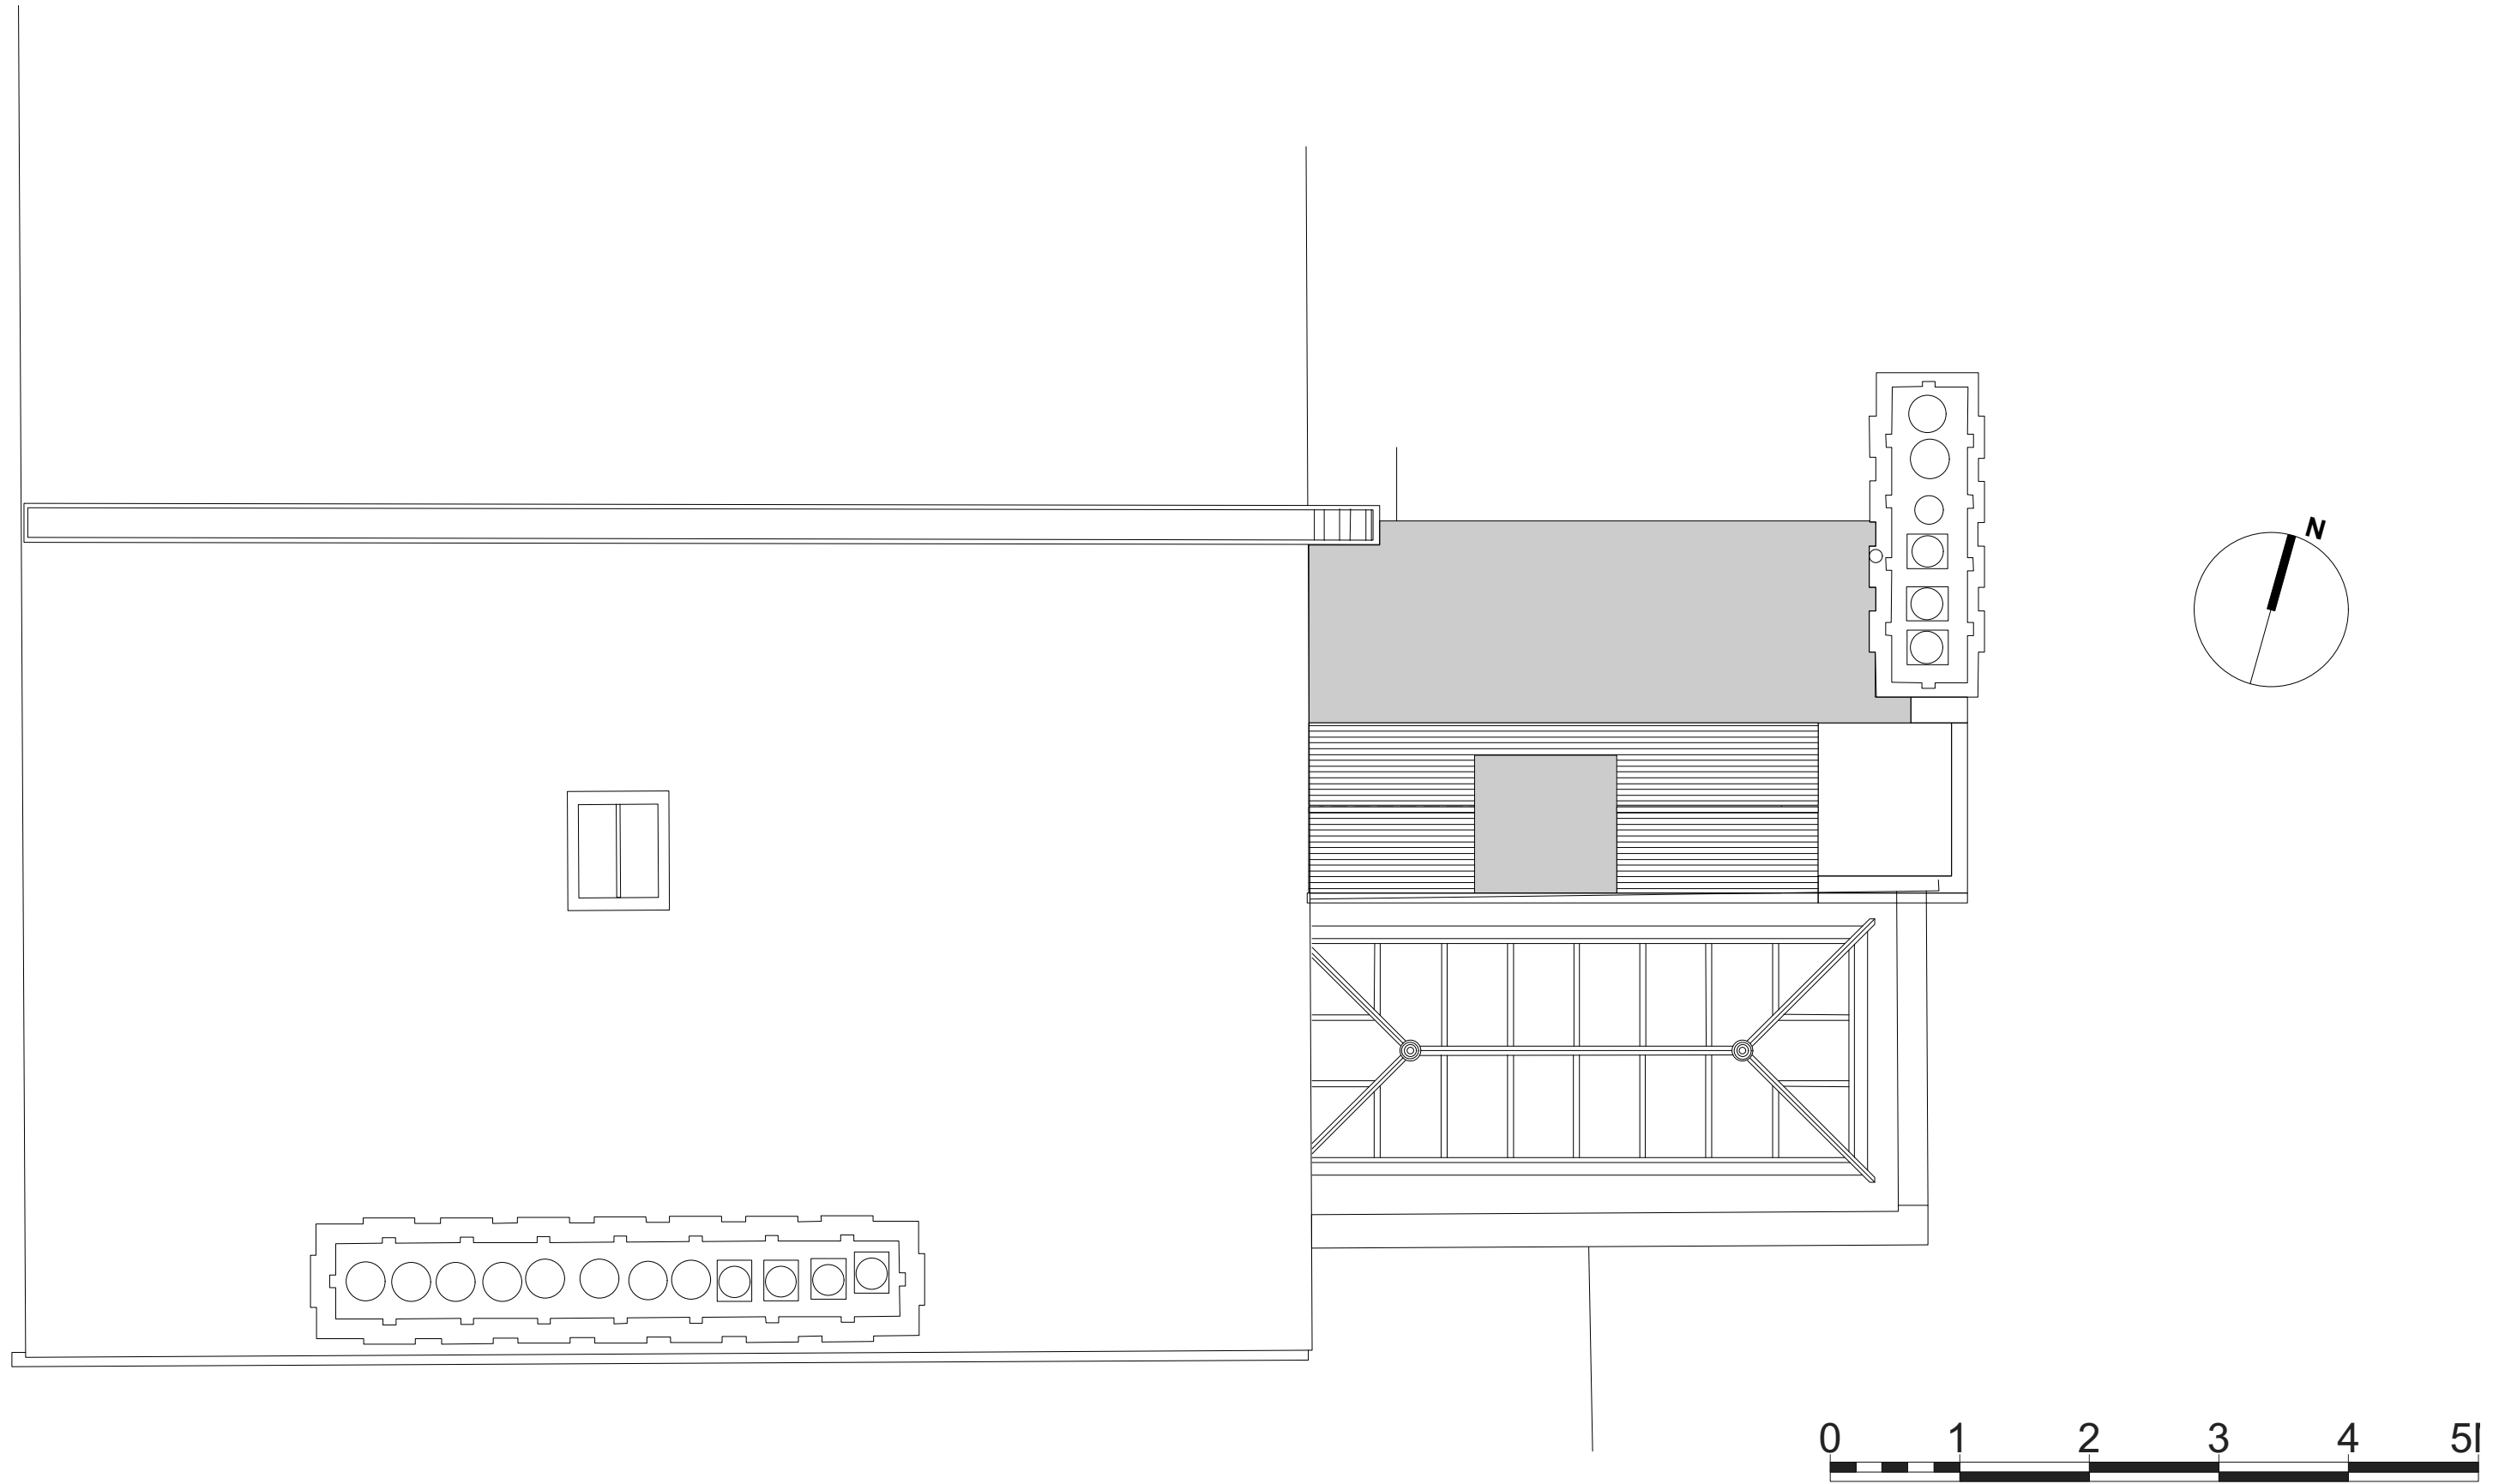



ROOF PLAN
EXISTING

| | | | | |
|---|---------------------------|---|--|--|
| drawing title Roof plan Existing | status Planning | project No 952 drawing No P'x'05 revision | date 10/24 scale 1:50 A | do not scale dimension from this drawing. all measurements given are indicative. all dimensions to be determined on site prior to purchase and manufacture. all discrepancies between indicative dimensions and those measured on site to be brought to the architect's attention. this drawing is copyright and should not be copied or duplicated in anyway without the consent of the architect. |
|---|---------------------------|---|--|--|

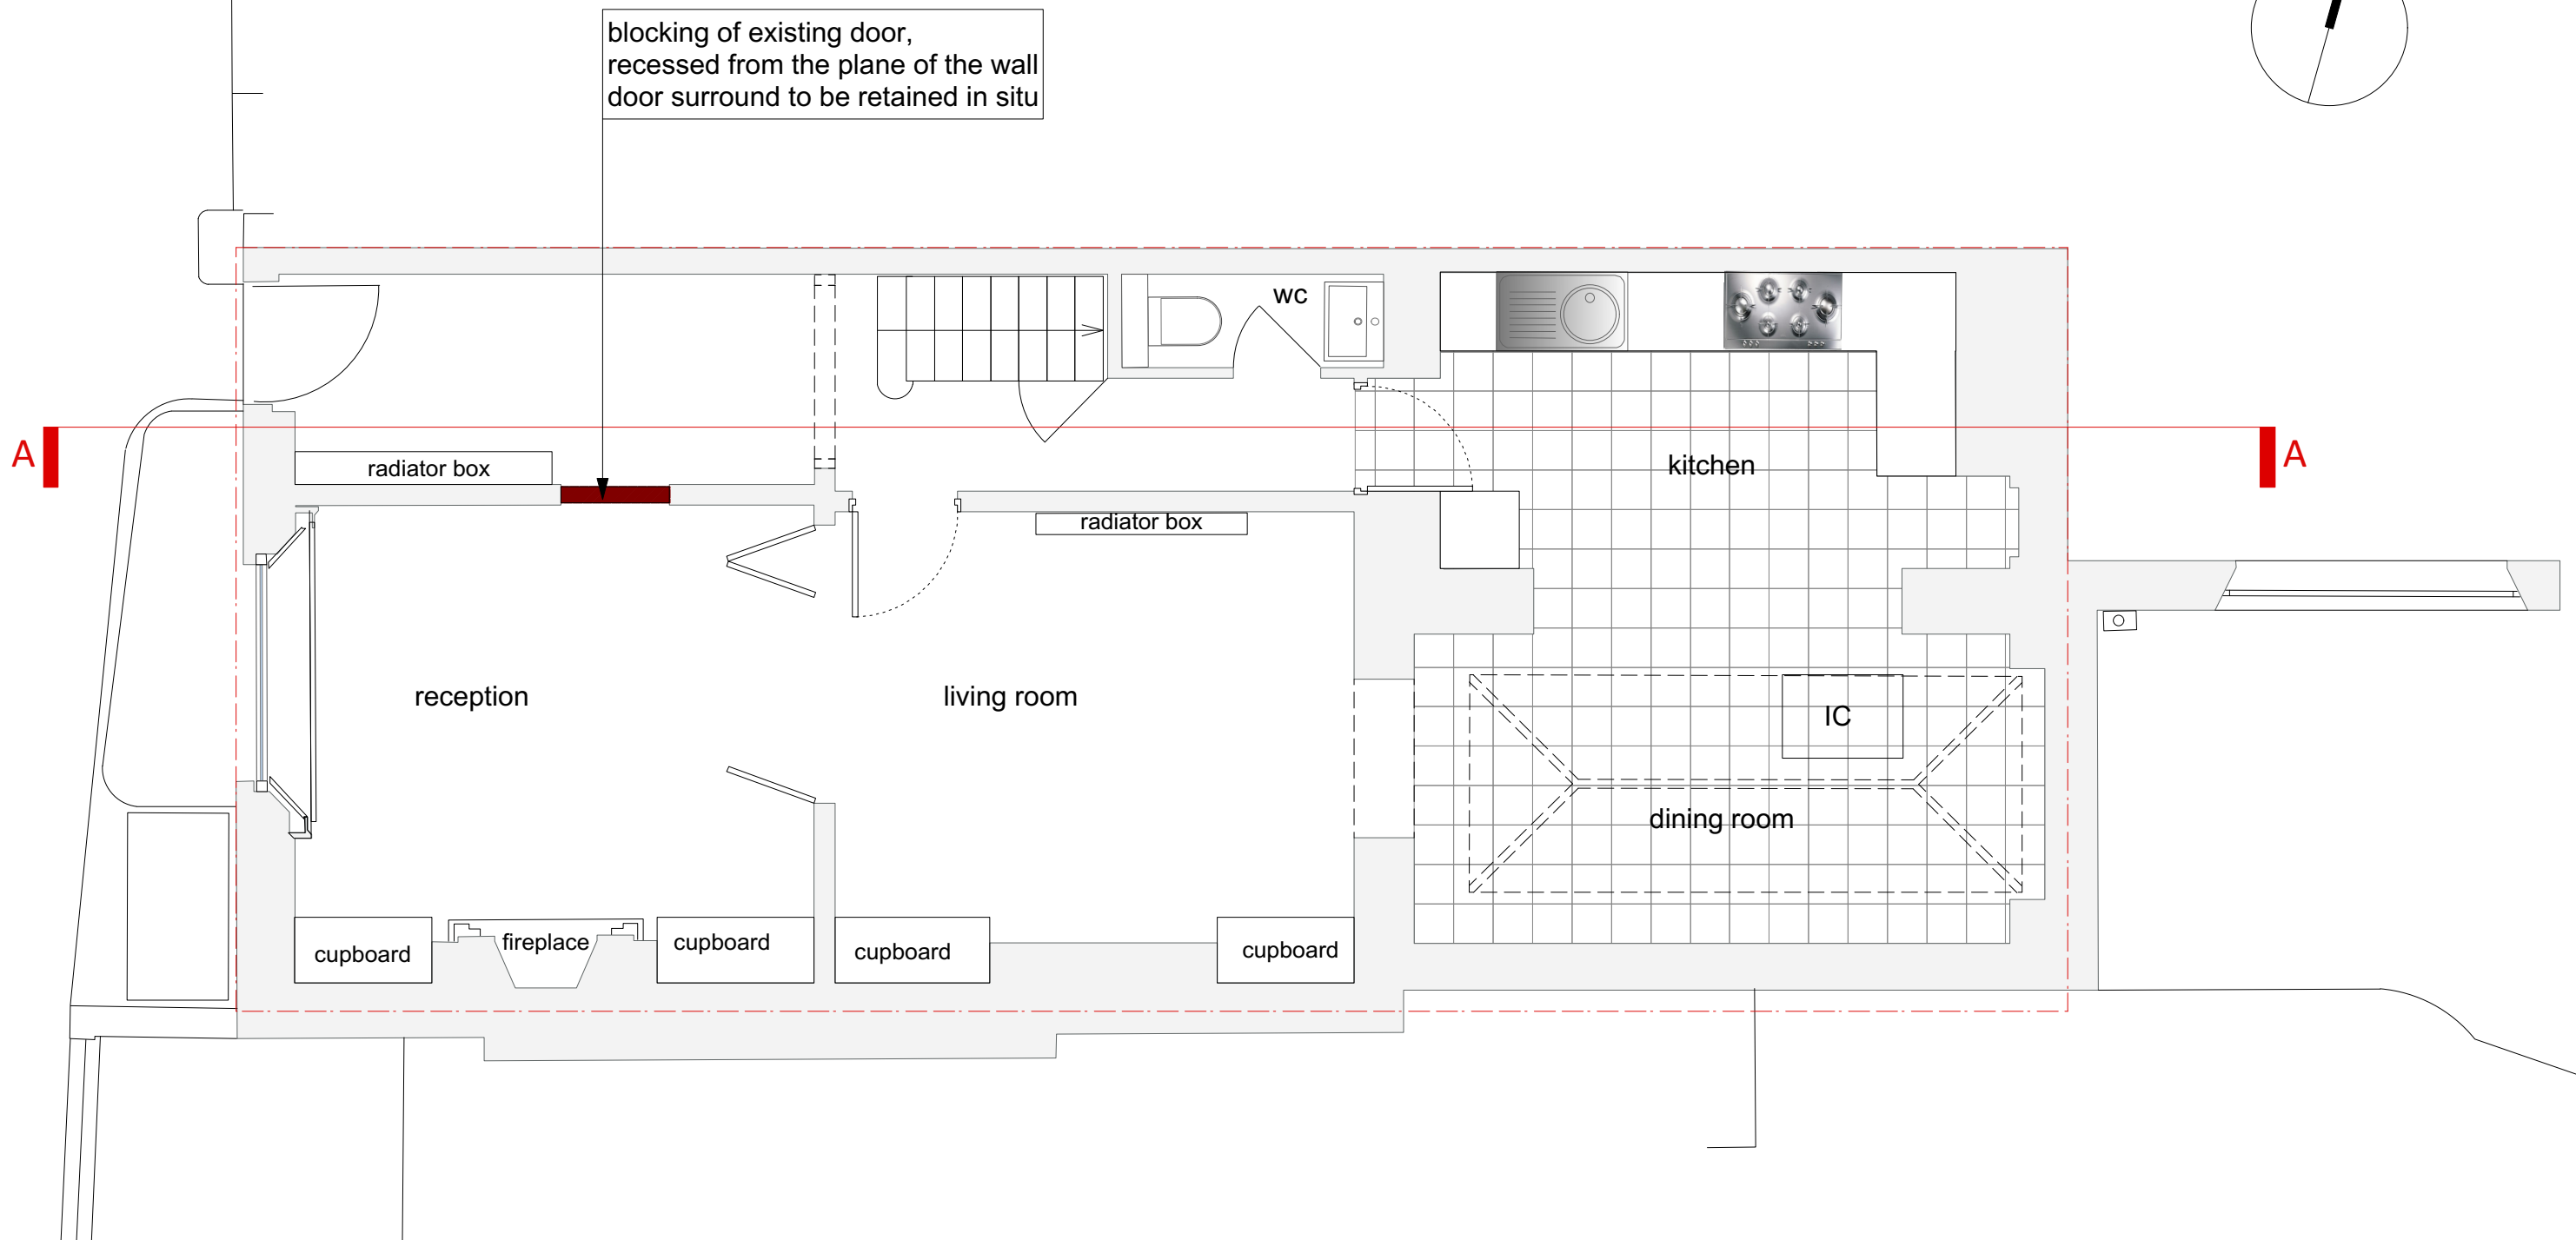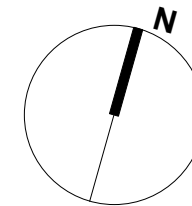



**GROUND FLOOR PLAN
PROPOSED**

| | | | | |
|---|--------------------|---|--------------------------|--|
| drawing title Ground floor plan Proposed | status Planning | project No 952 drawing No P'01 revision | date 10/24 scale 1:50 | do not scale dimension from this drawing. all measurements given are indicative. all dimensions to be determined on site prior to purchase and manufacture. all discrepancies between indicative dimensions and those measured on site to be brought to the architect's attention. this drawing is copyright and should not be copied or duplicated in anyway without the consent of the architect. |
|---|--------------------|---|--------------------------|--|

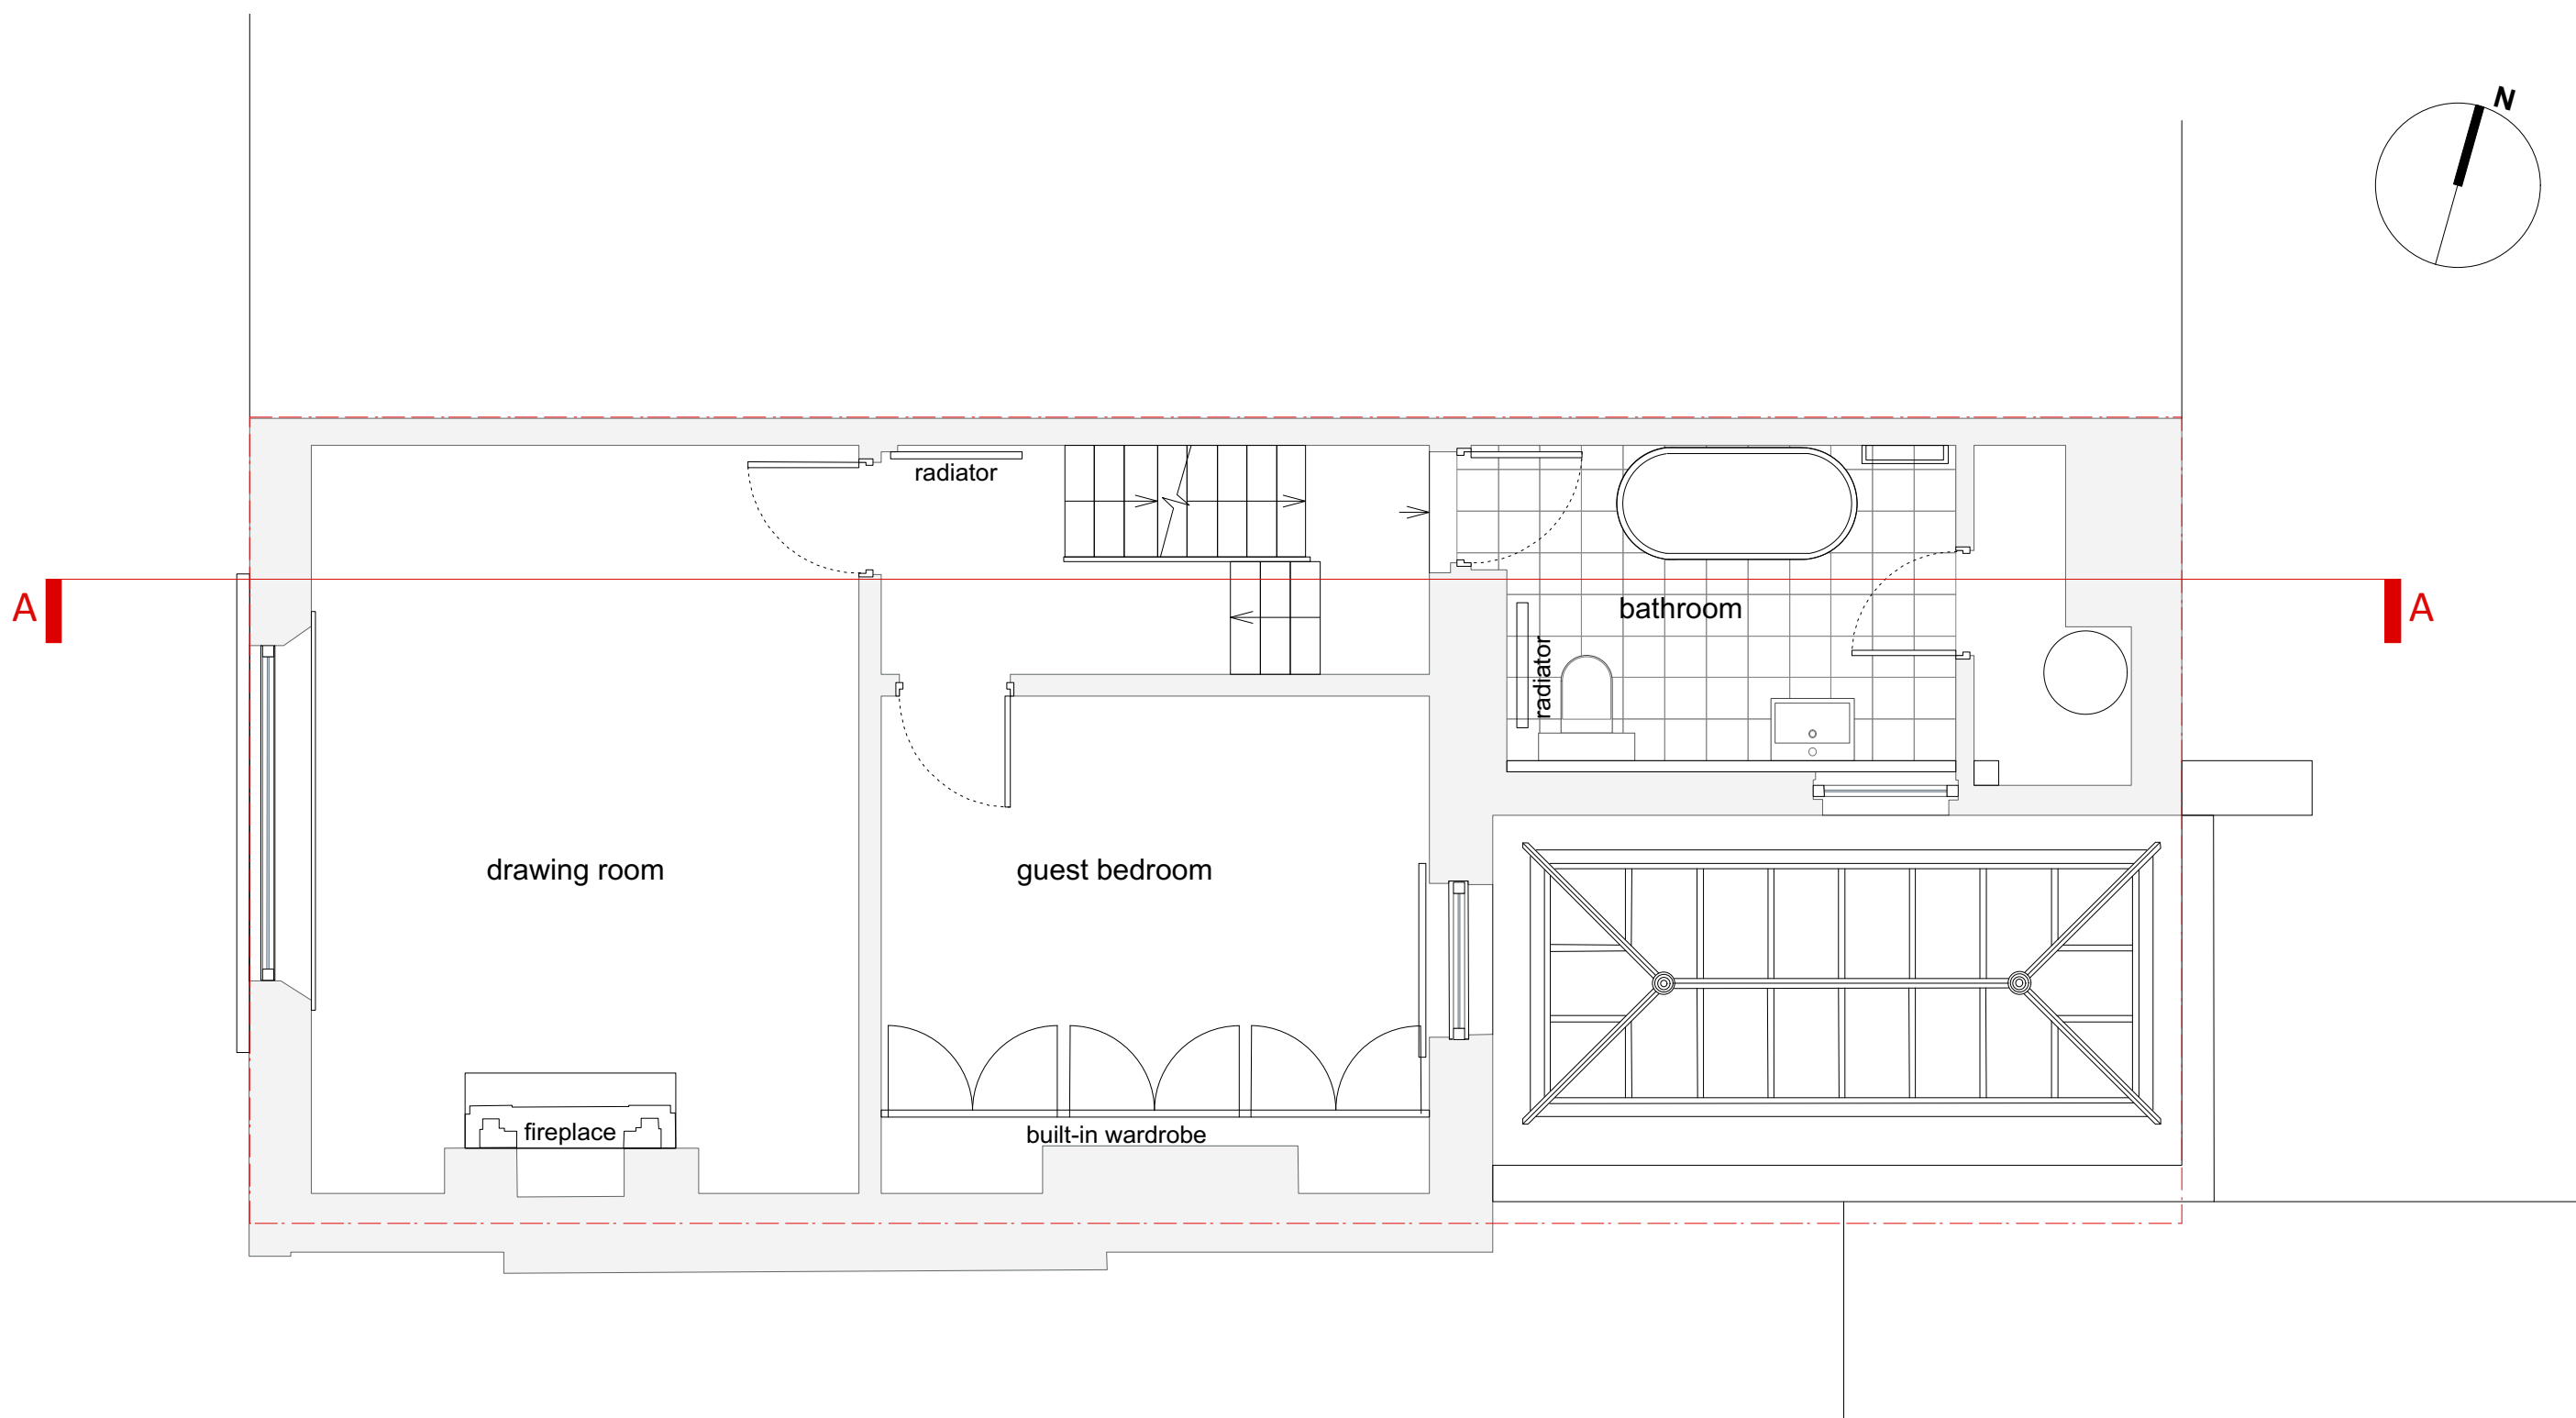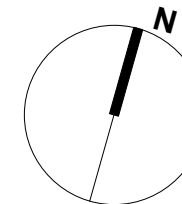



FIRST FLOOR PLAN
PROPOSED

| | | | | |
|--|--------------------|---|--------------------------|--|
| drawing title First floor plan | | | | do not scale dimension from this drawing. all measurements given are indicative. all dimensions to be determined on site prior to purchase and manufacture. all discrepancies between indicative dimensions and those measured on site to be brought to the architect's attention. this drawing is copyright and should not be copied or duplicated in anyway without the consent of the architect. |
| Proposed | | | | |
| project 2 Villas on the Heath Hampstead NW3 1BA | status Planning | project No 952 drawing No P'02 revision | date 10/24 scale 1:50 | |

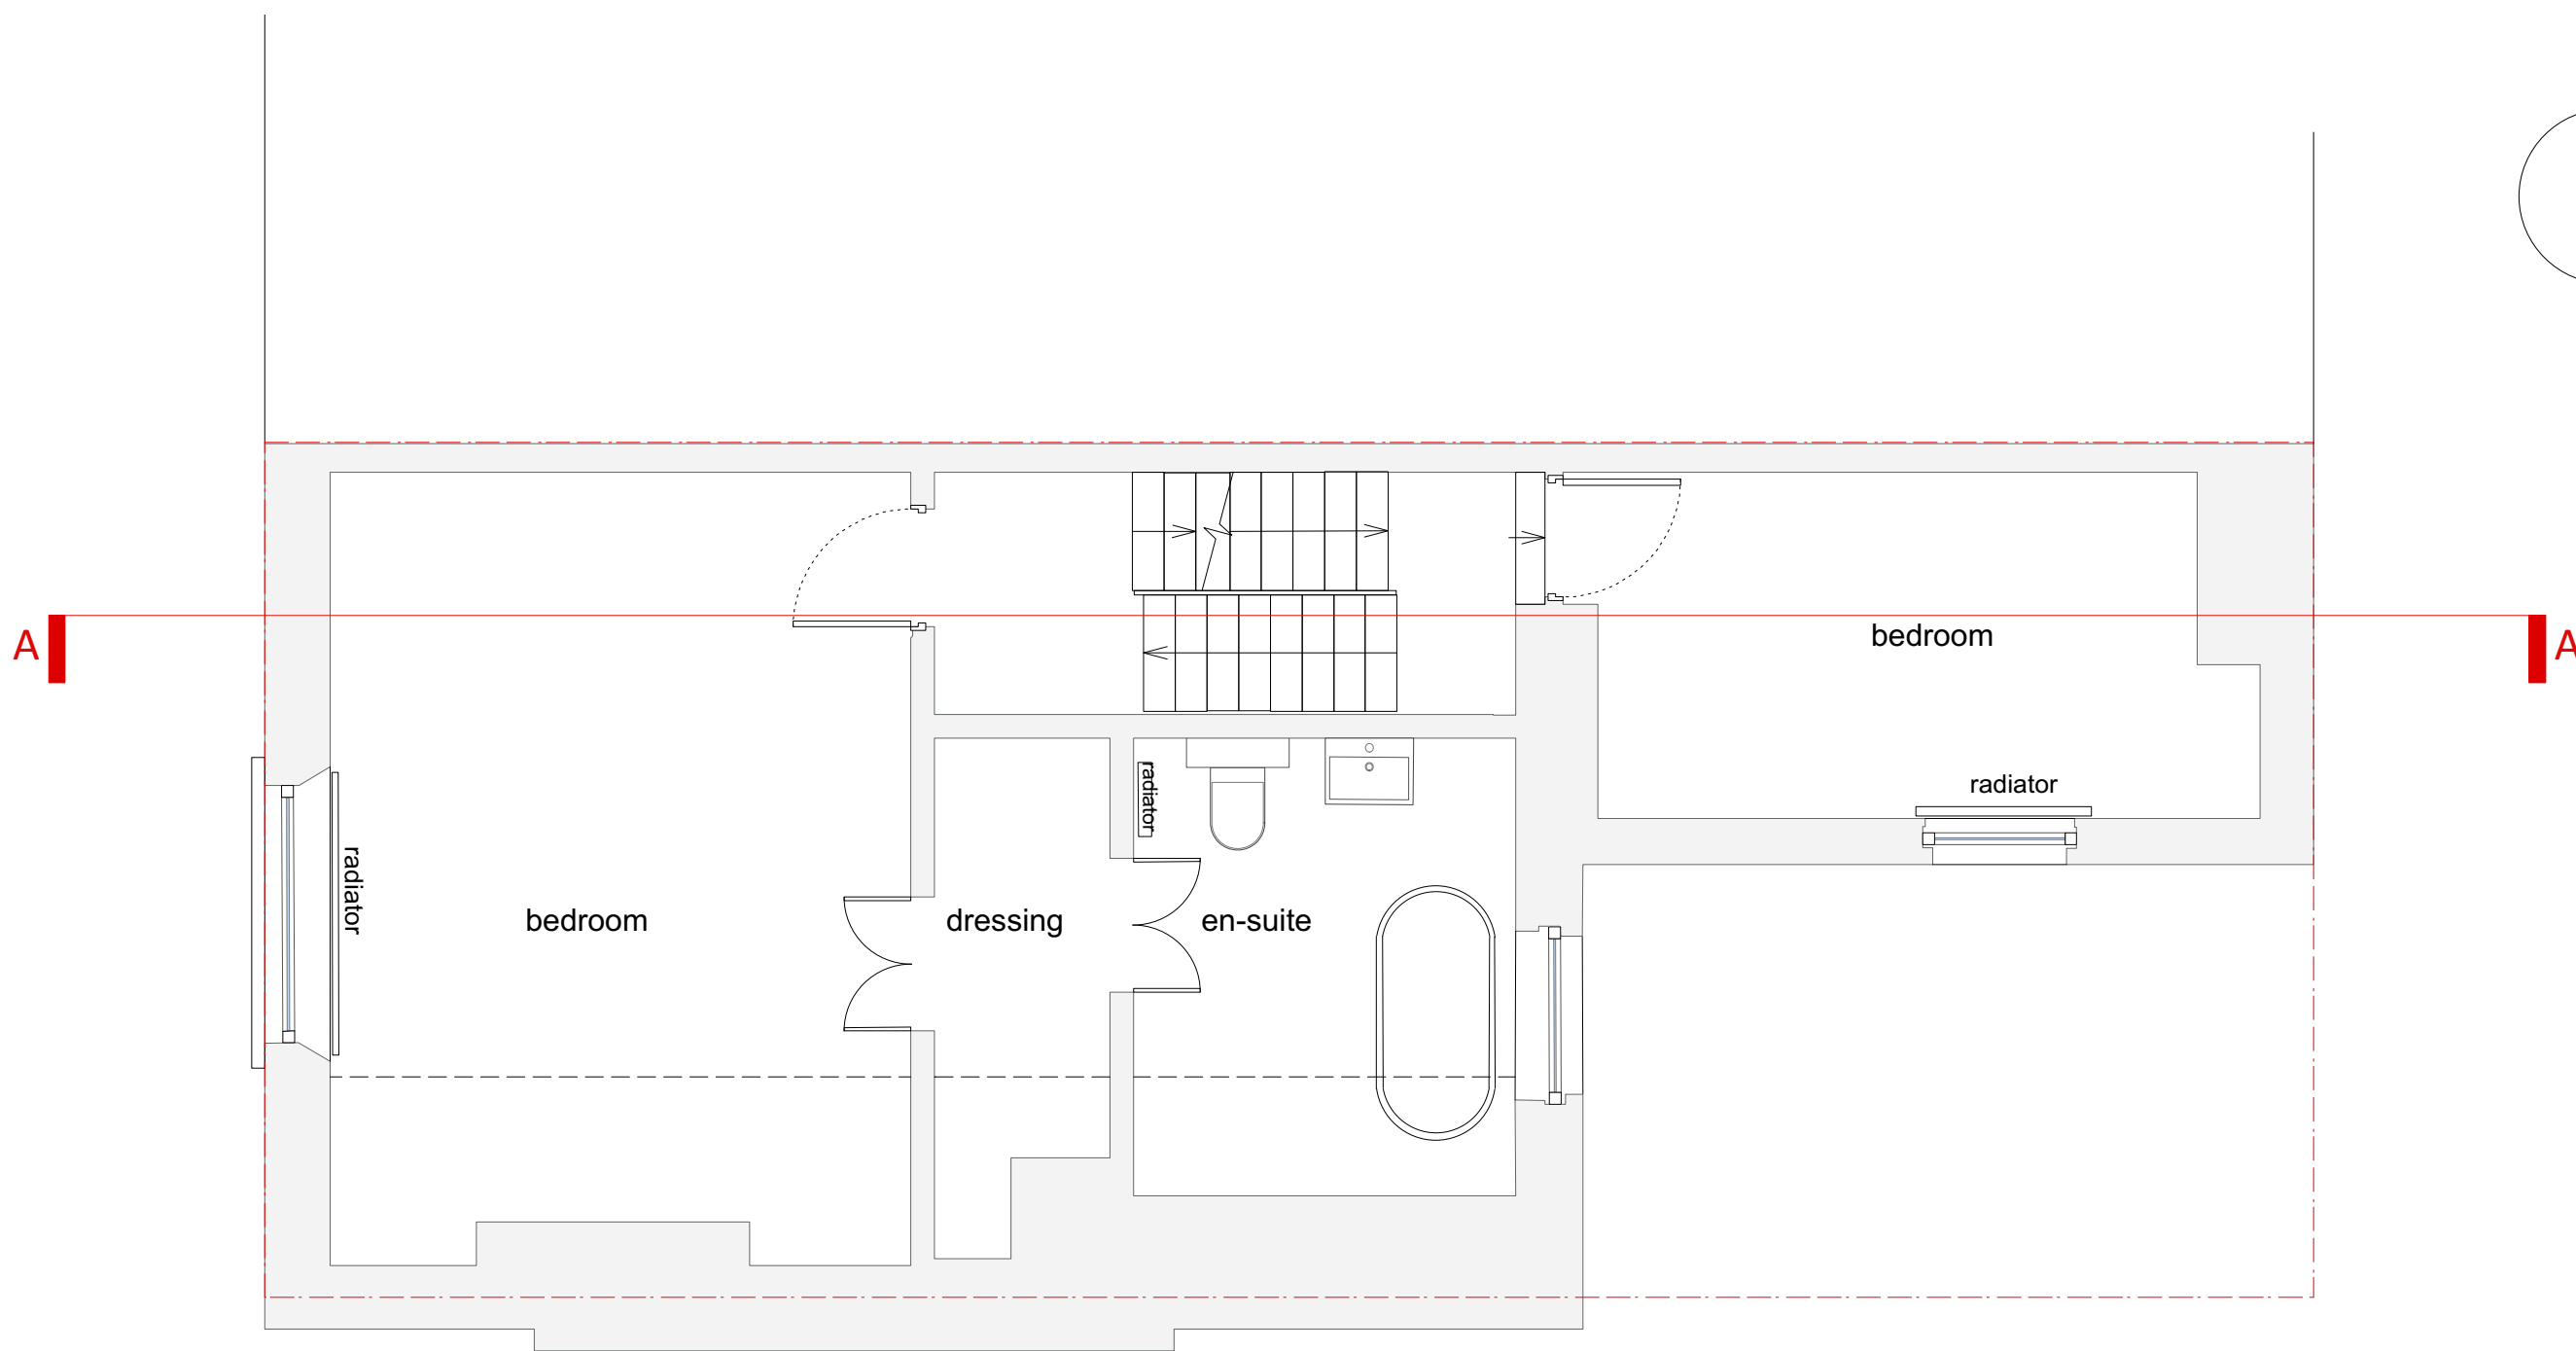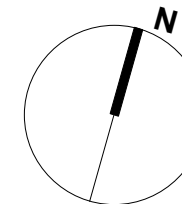


**SECOND FLOOR PLAN
PROPOSED**

| | | | | |
|---|--------------------|---|--------------------------|--|
| drawing title Second floor plan Proposed | status Planning | project No 952 drawing No P'03 revision | date 10/24 scale 1:50 | do not scale dimension from this drawing. all measurements given are indicative. all dimensions to be determined on site prior to purchase and manufacture. all discrepancies between indicative dimensions and those measured on site to be brought to the architect's attention. this drawing is copyright and should not be copied or duplicated in anyway without the consent of the architect. |
|---|--------------------|---|--------------------------|--|

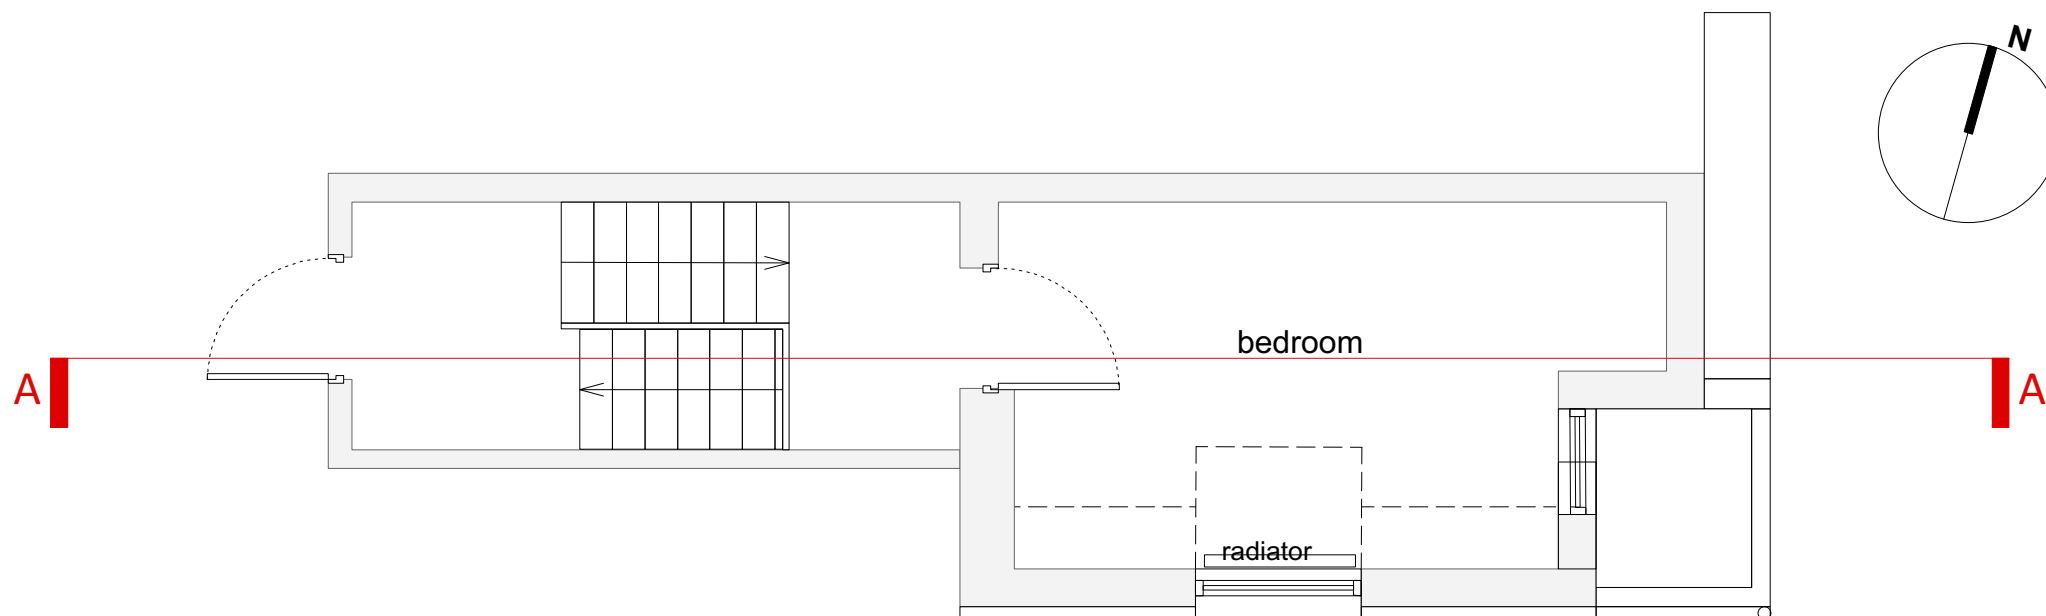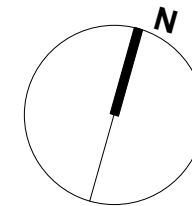



SECOND THIRD PLAN
PROPOSED

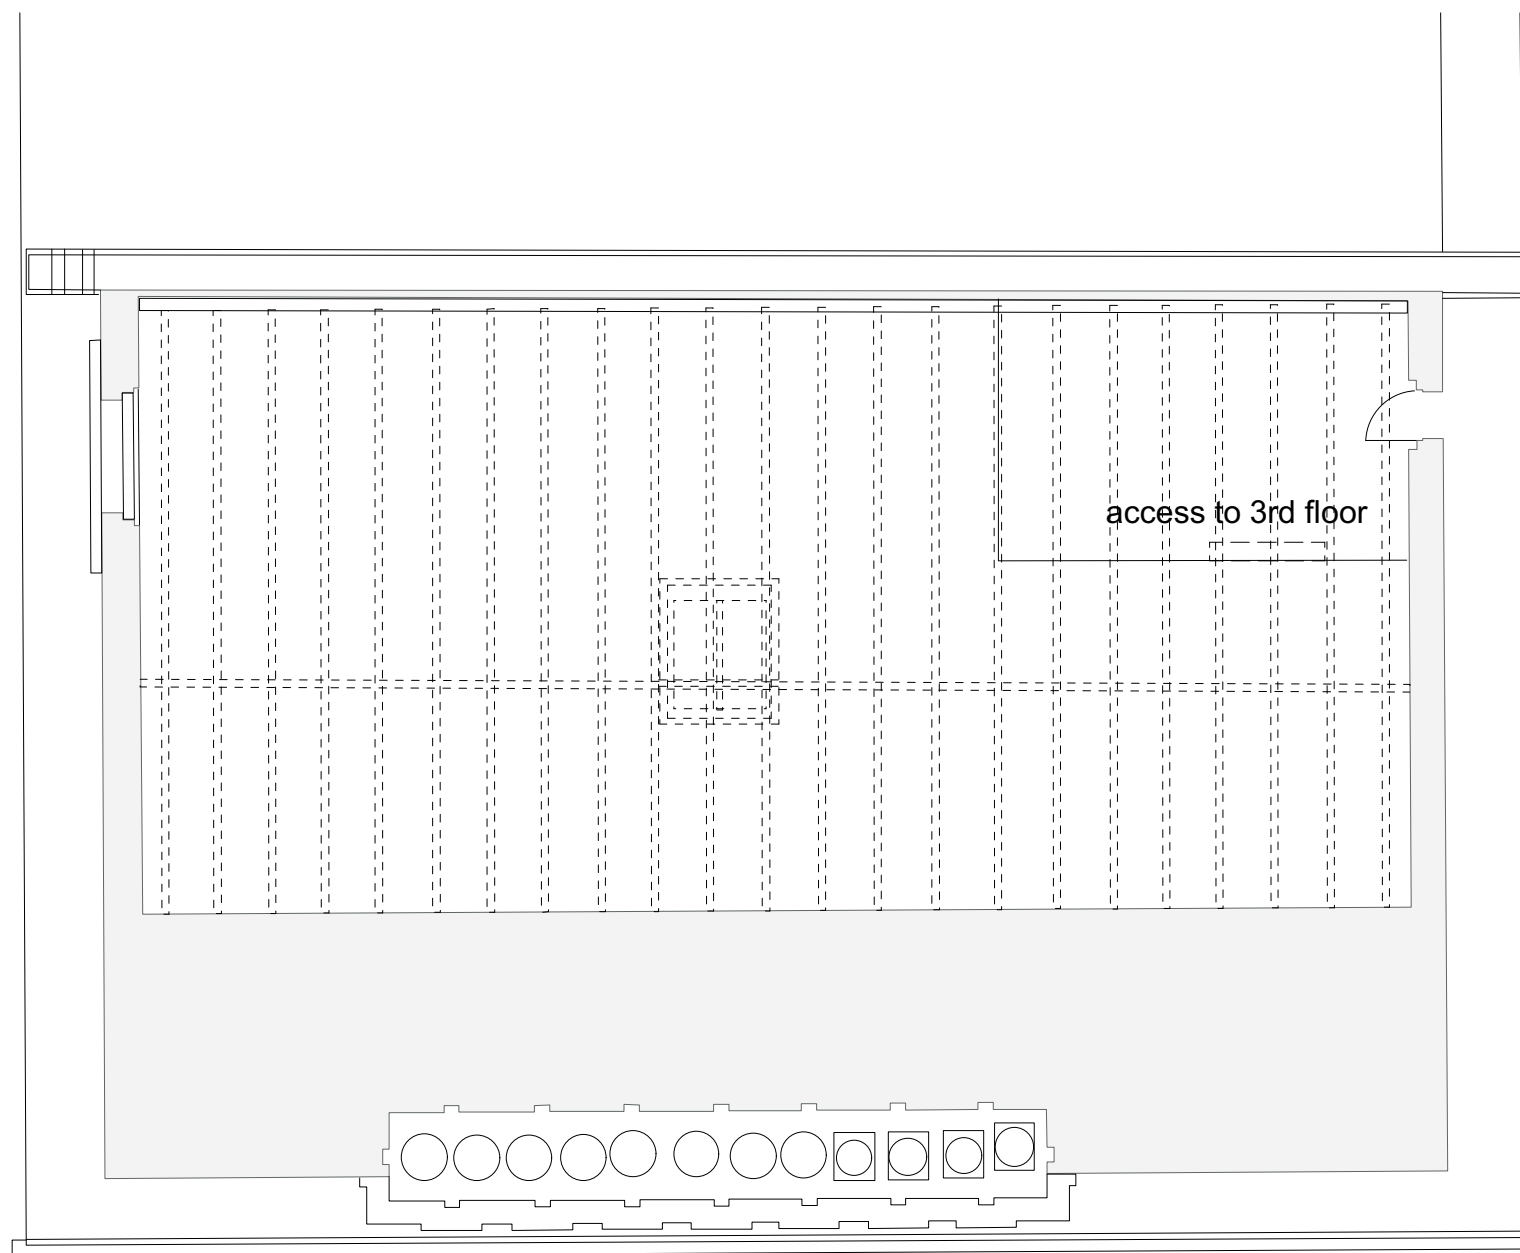

FOURTH FLOOR PLAN
PROPOSED



| | | | | |
|--|--------------------|---|--------------------------|--|
| drawing title Third floor plan Fourth floor plan Proposed | status Planning | project No 952 drawing No P'04 revision | date 10/24 scale 1:50 | do not scale dimension from this drawing. all measurements given are indicative. all dimensions to be determined on site prior to purchase and manufacture. all discrepancies between indicative dimensions and those measured on site to be brought to the architect's attention. this drawing is copyright and should not be copied or duplicated in anyway without the consent of the architect. |
|--|--------------------|---|--------------------------|--|

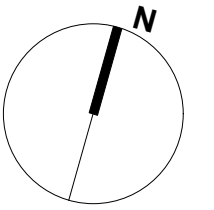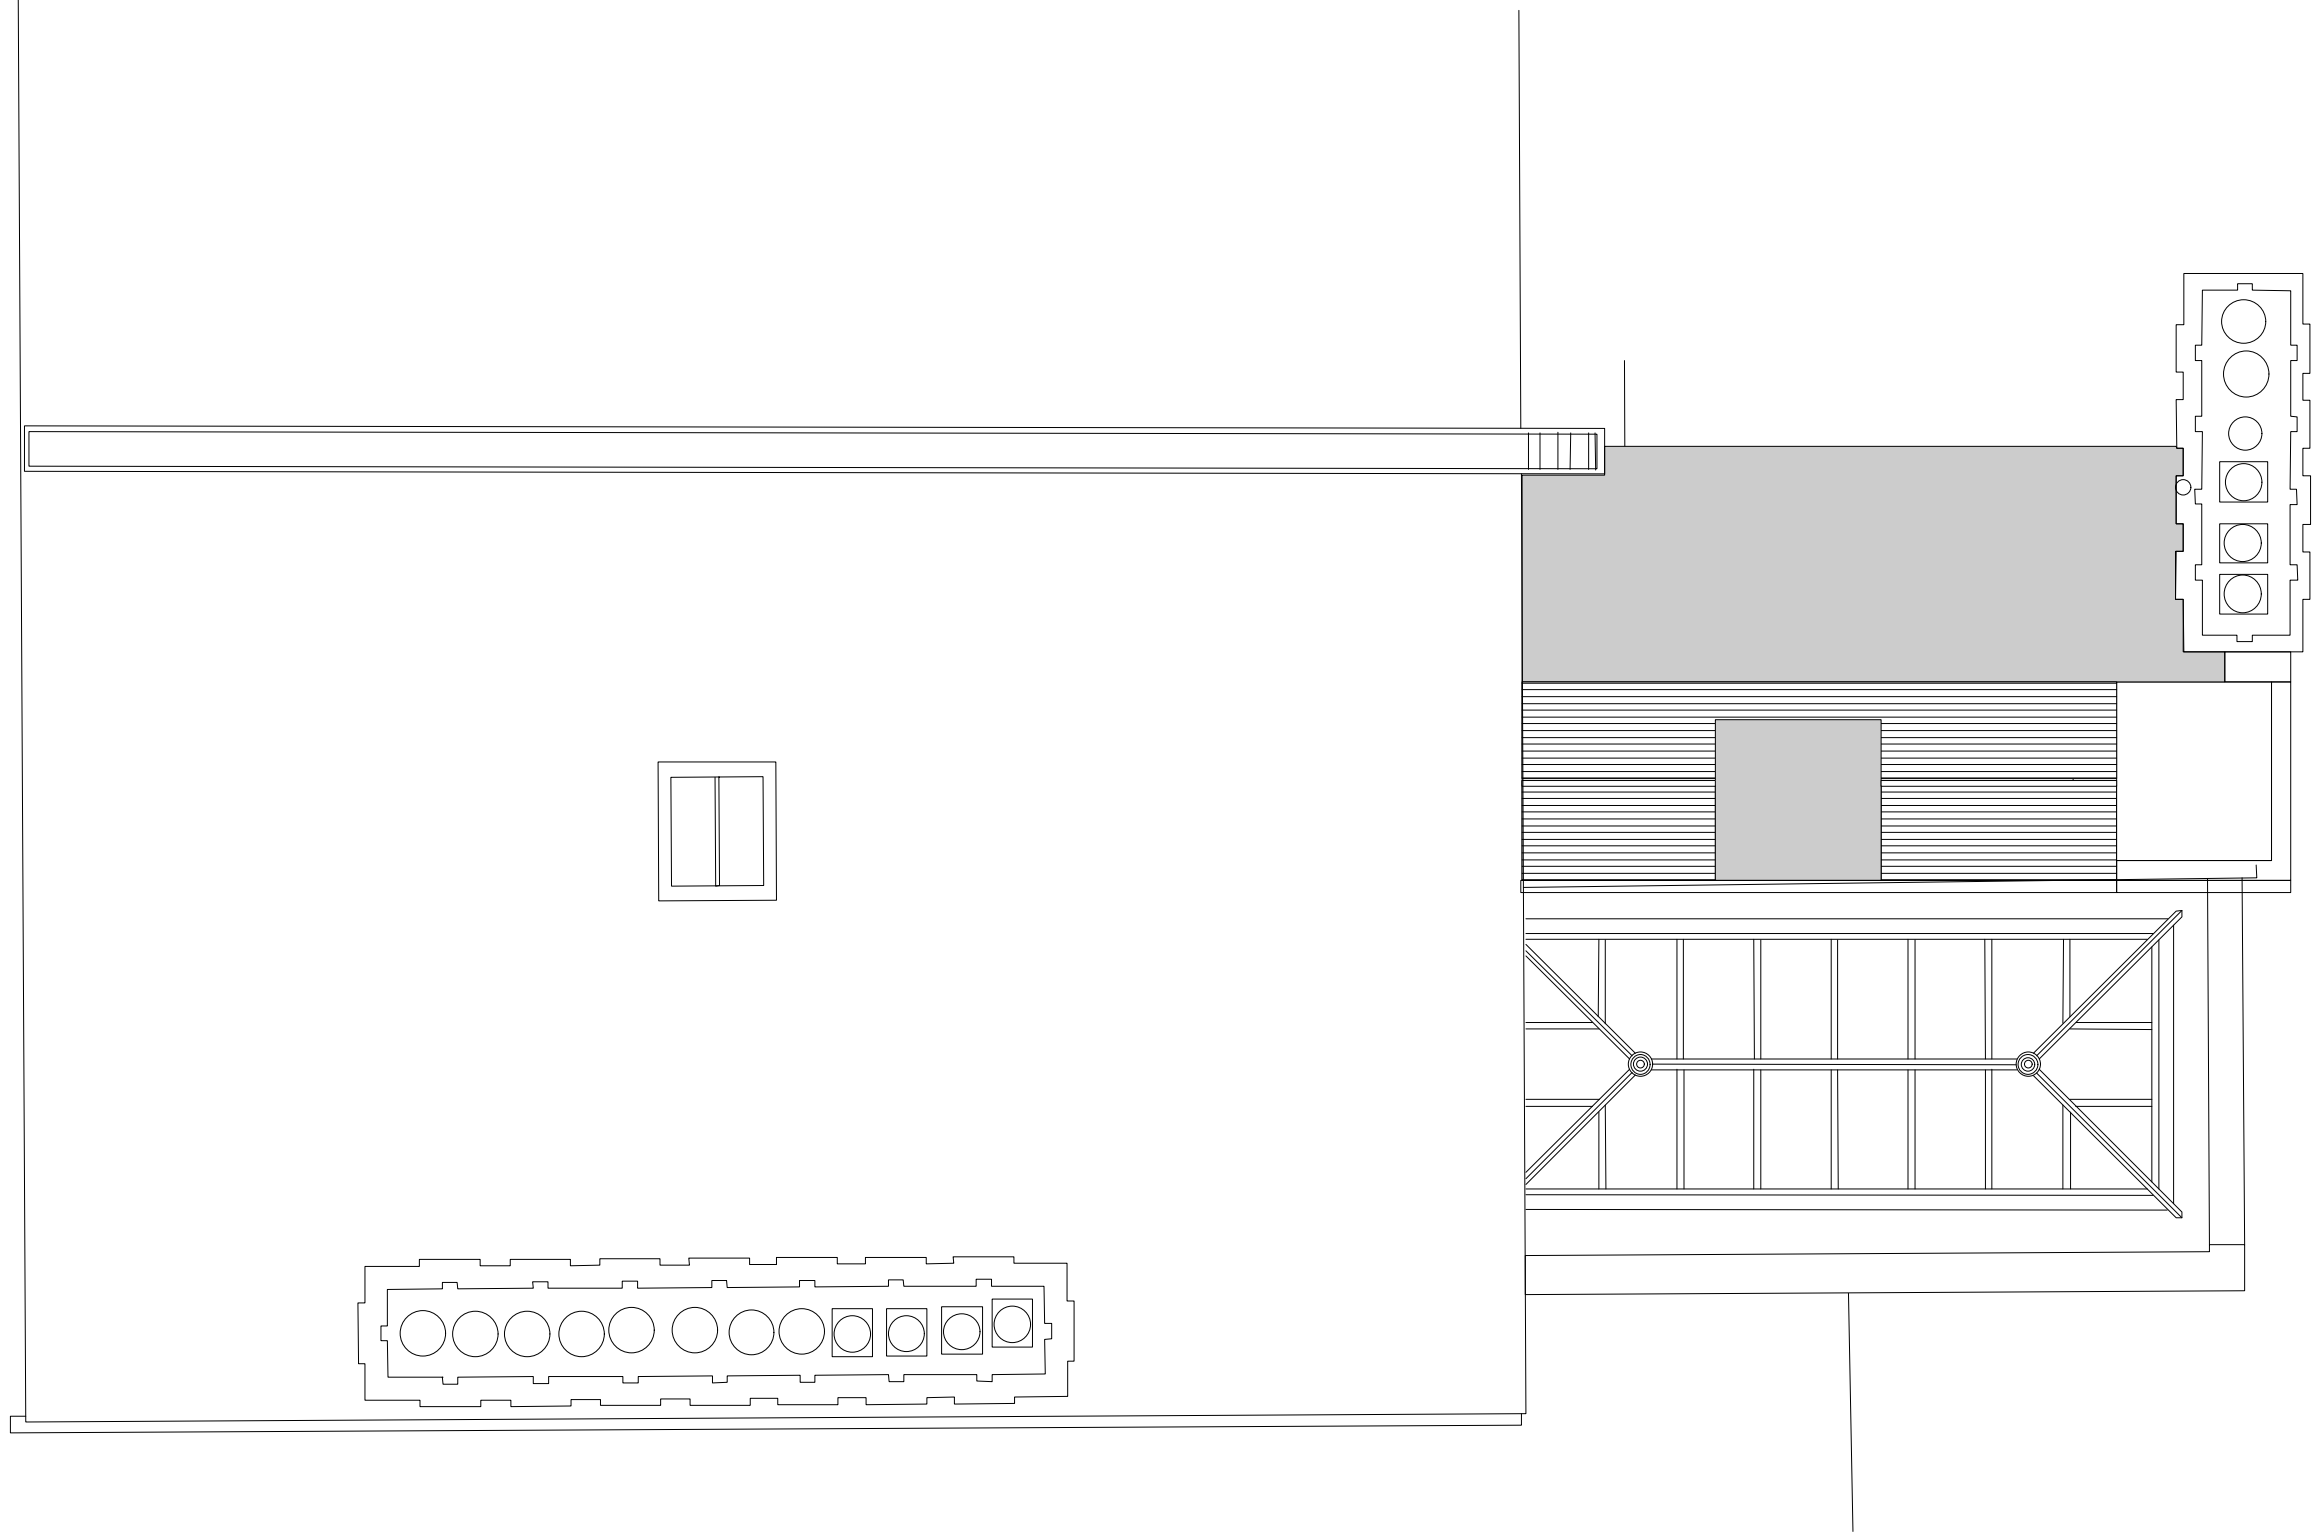

**ROOF PLAN
PROPOSED**

| | | | | |
|---|---------------------------|---|--------------------------|--|
| drawing title Roof plan Proposed | status Planning | project No 952 drawing No P'05 revision | date 10/24 scale 1:50 | do not scale dimension from this drawing. all measurements given are indicative. all dimensions to be determined on site prior to purchase and manufacture. all discrepancies between indicative dimensions and those measured on site to be brought to the architect's attention. this drawing is copyright and should not be copied or duplicated in anyway without the consent of the architect. |
|---|---------------------------|---|--------------------------|--|