


1 EXISTING LOWERGROUND FLOOR PLAN
Scale: 1:100



2 EXISTING ROOF PLAN
Scale: 1:100

49CPR / 00 2

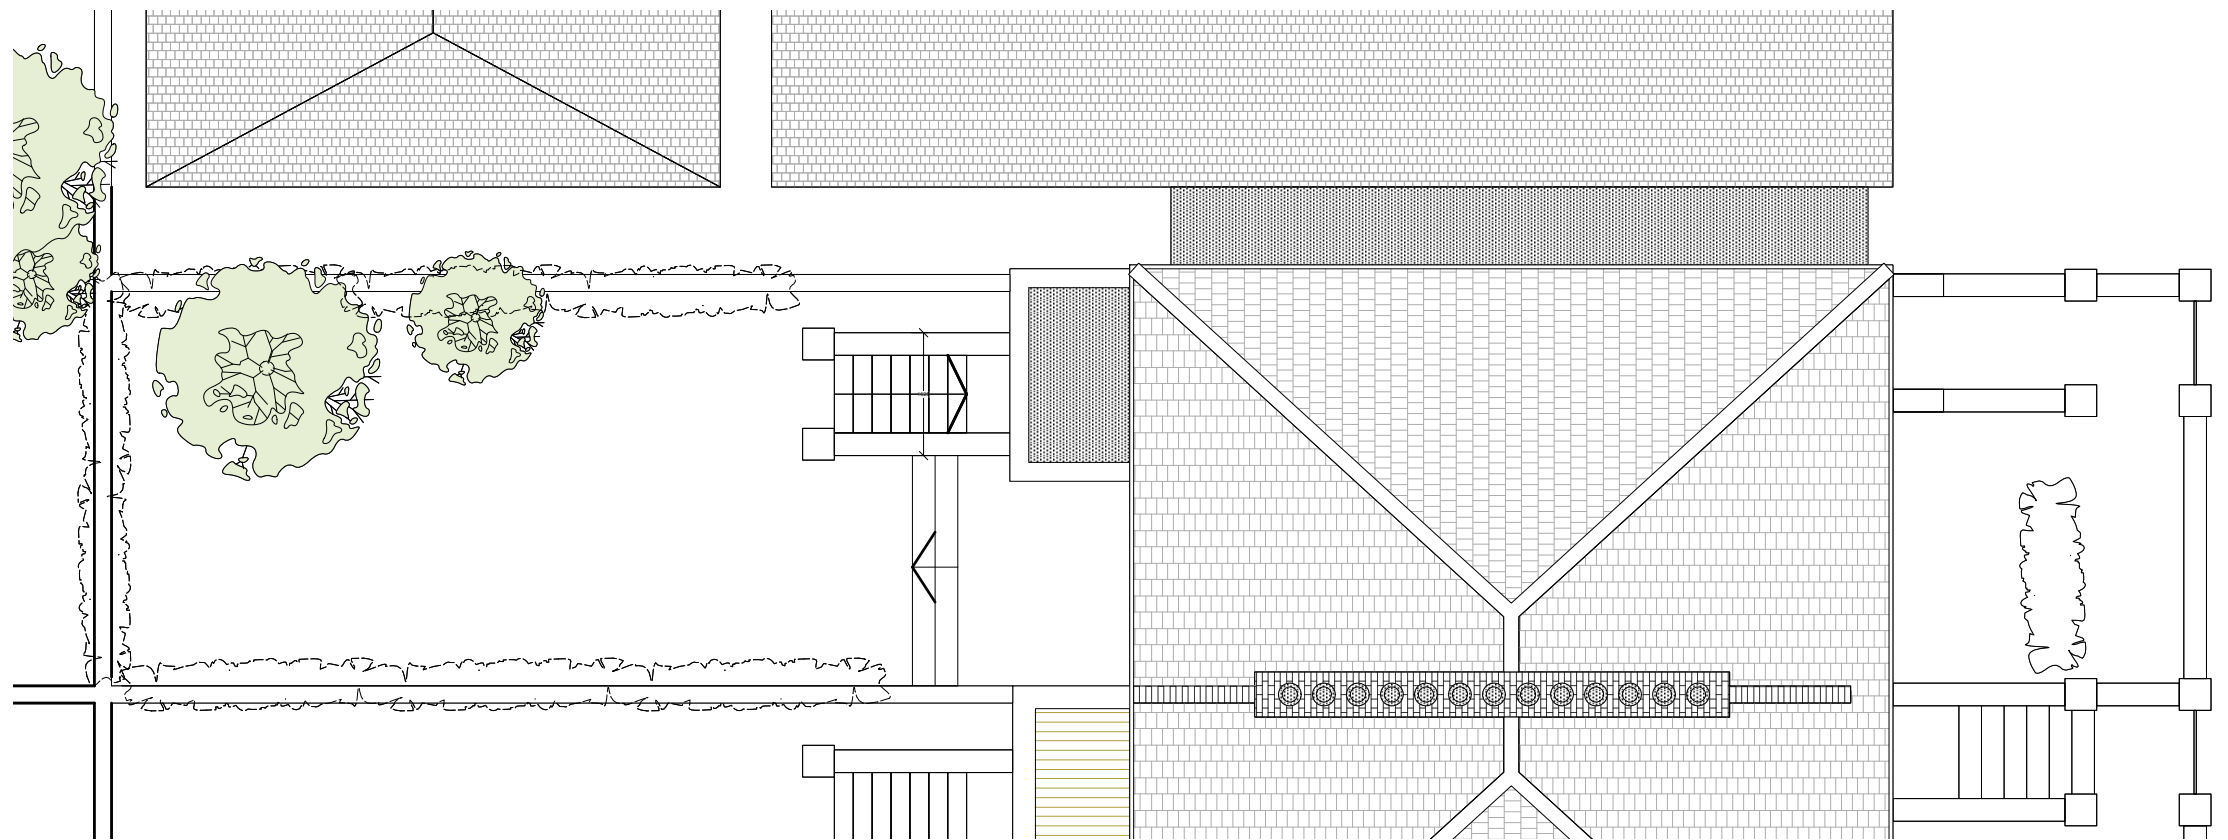

Do not scale off this drawing except for planning purposes. Any discrepancies or queries should be brought to the attention of the authors, Ramses Frederickx Design retain the copyright of these drawings and the work depicted on them. No unauthorised reproduction of work.
This drawing is for the purposes declared in the Status Box only. Whilst all reasonable efforts are used to ensure drawings are accurate, we accept no responsibility or liability for any reliance on these drawings for purposes other than those stated.

Ramses Frederickx Design & Interiors

61 Mare Street
E8 4RG, London


STATUS: APPROVED
DEVELOPMENT

PROJECT: 49 Camden Park Road
TITLE: EXISTING PLANS
DRAWING: 49CPR / 00
SCALE: 1/100 @ A3
REV: / 2



2 EXISTING LONGITUDINAL SECTION
Scale: 1:100

49CPR / O1 / 2

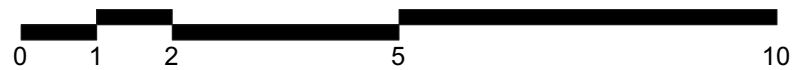

Do not scale off this drawing except for planning purposes. Any discrepancies or queries should be brought to the attention of the authors. Ramses Frederickx Design retain the copyright of these drawings and the work depicted on them. No unauthorised reproduction of work.
This drawing is for the purposes declared in the Status Box only. Whilst all reasonable efforts are used to ensure drawings are accurate, we accept no responsibility or liability for any reliance on these drawings for purposes other than those stated.

| | | |
|---|---------------------|------------------------------|
| Ramses Frederickx Design & Interiors 61 Mare Street E8 4RG, London | | PROJECT: 49 Camden Park Road |
| | | TITLE: SECTION EXISTING |
| STATUS: APPROVED DEVELOPMENT | DRAWING: 49CPR / O1 | REV: / 2 |
| | SCALE: 1/100 @ A3 | |




2 EXISTING REAR ELEVATION (INCL. ALTERATION TO TERRACE)
Scale: 1:100

49CPR / O2 /




Do not scale off this drawing except for planning purposes. Any discrepancies or queries should be brought to the attention of the authors. Ramses Frederickx Design retain the copyright of these drawings and the work depicted on them. No unauthorised reproduction of work.
This drawing is for the purposes declared in the Status Box only. Whilst all reasonable efforts are used to ensure drawings are accurate, we accept no responsibility or liability for any reliance on these drawings for purposes other than those stated.

| | | |
|---|---------------------|-------------------------------|
| Ramses Frederickx Design & Interiors 61 Mare Street E8 4RG, London | | PROJECT: 49 Camden Park Road |
| | | TITLE: EXISTING REAR ELVATION |
| STATUS: APPROVED DEVELOPMENT | DRAWING: 49CPR / O2 | REV: / |
| | SCALE: 1/100 @ A3 | |

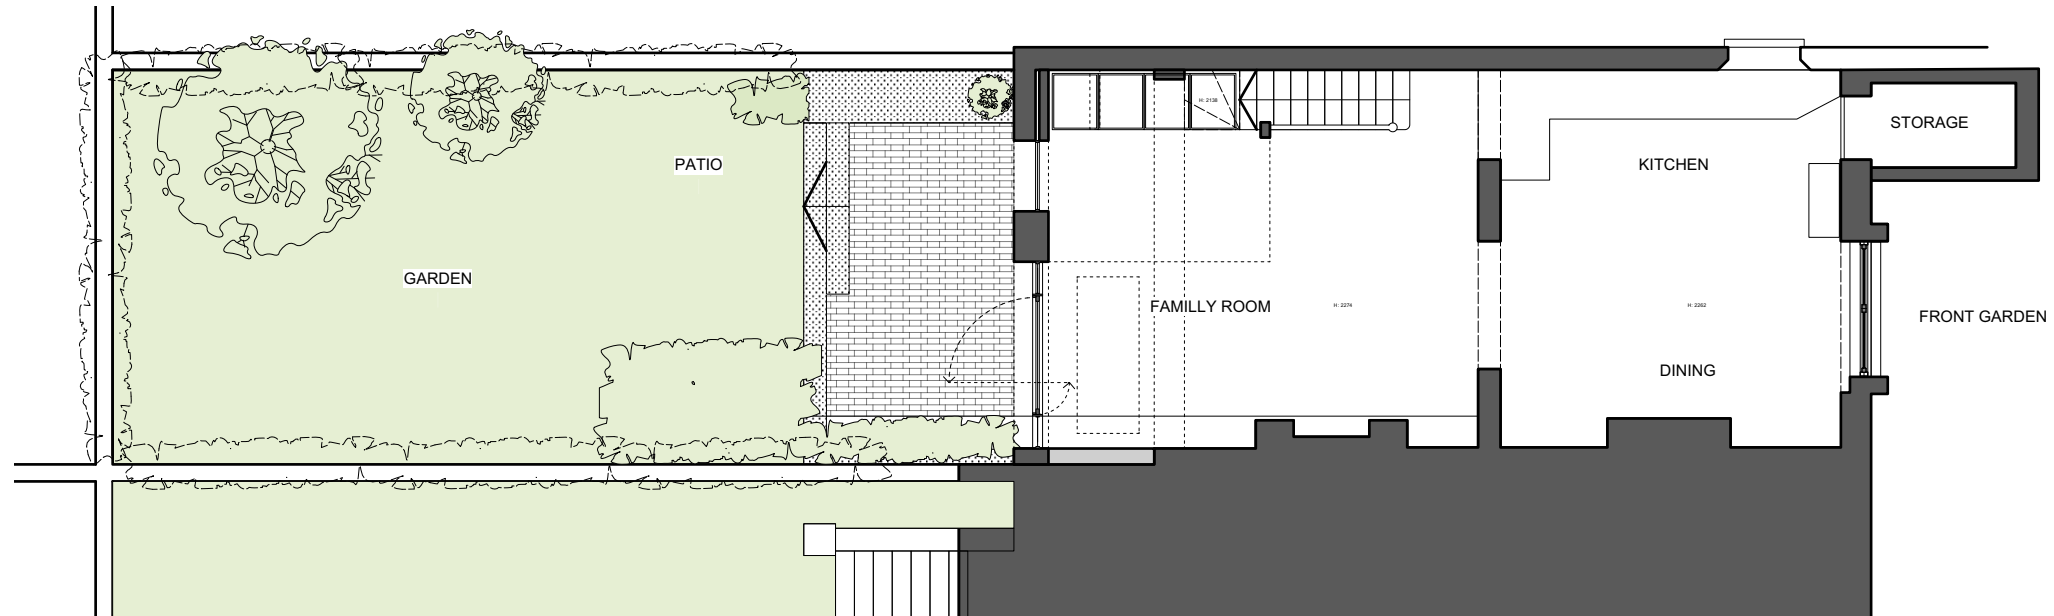

1 PROPOSED LOWERGROUND FLOOR PLAN
Scale: 1:100

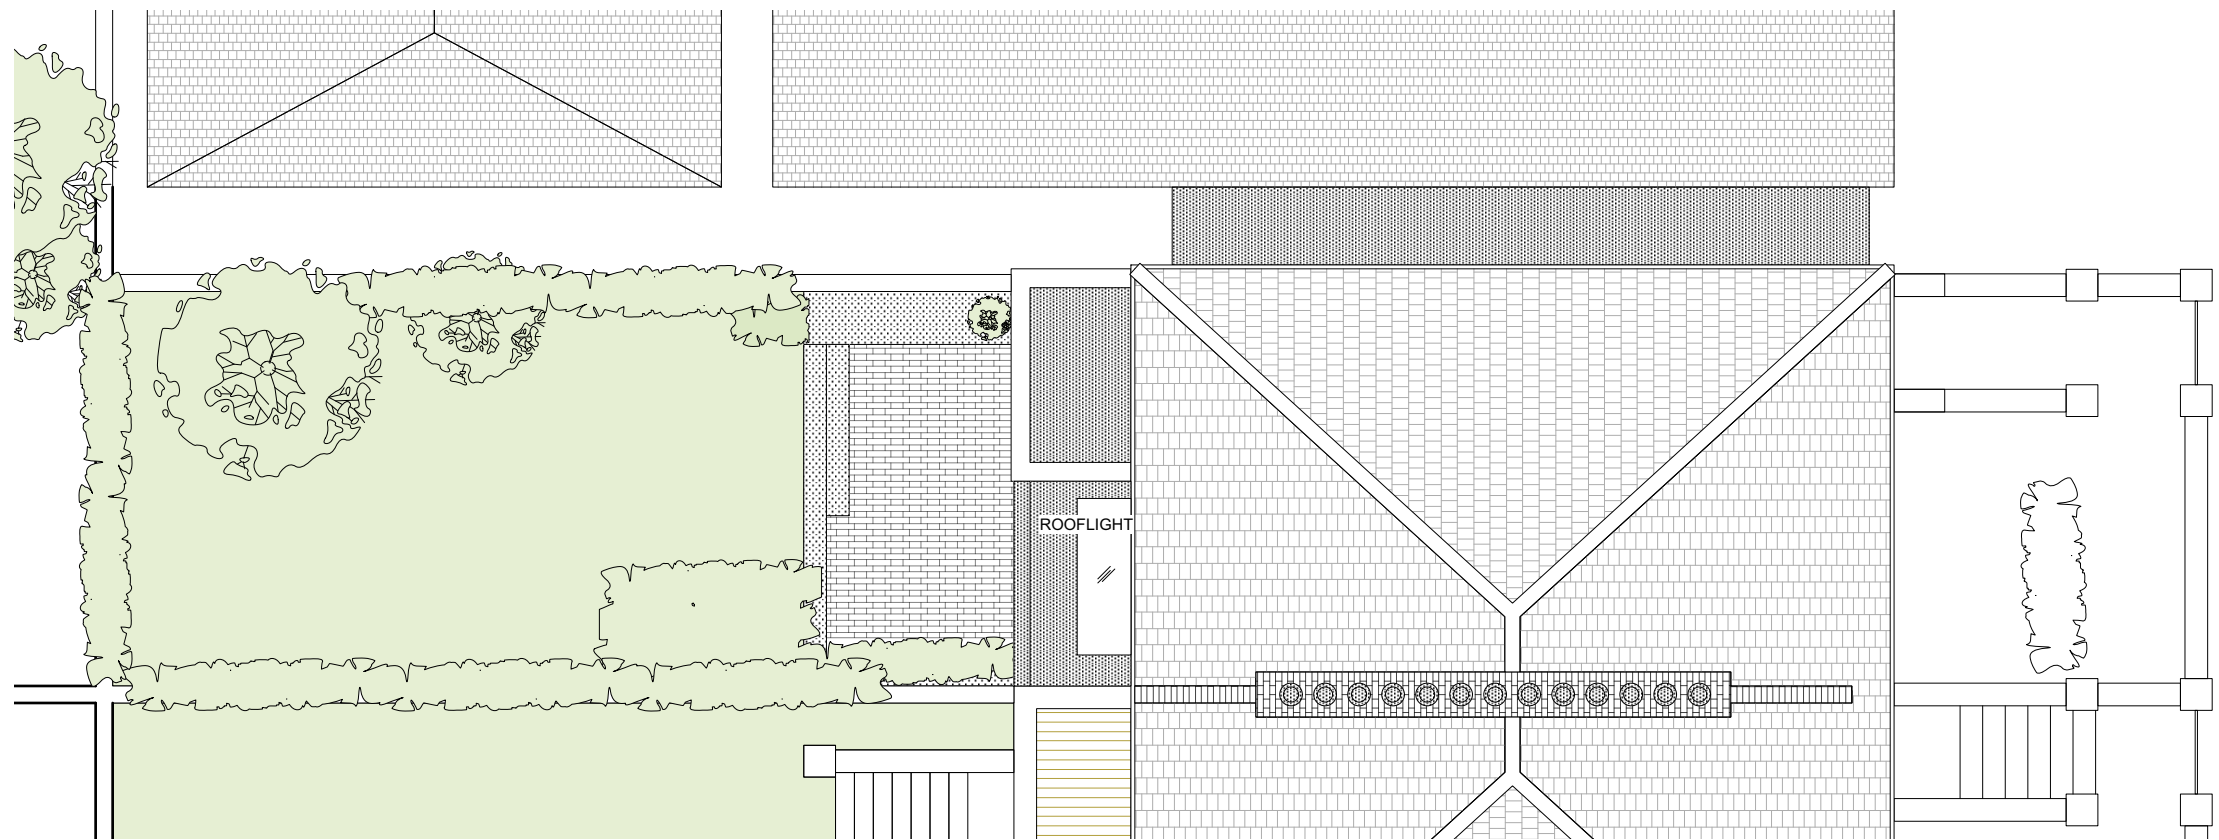

2 PROPOSED ROOF PLAN
Scale: 1:100

49CPR / 05 / 3



Do not scale off this drawing except for planning purposes. Any discrepancies or queries should be brought to the attention of the authors. Ramses Frederickx Design retain the copyright of these drawings and the work depicted on them. No unauthorised reproduction of work.
This drawing is for the purposes declared in the Status Box only. Whilst all reasonable efforts are used to ensure drawings are accurate, we accept no responsibility or liability for any reliance on these drawings for purposes other than those stated.

Ramses Frederickx Design & Interiors

61 Mare Street
E8 4RG, London

STATUS: APPROVED
DEVELOPMENT

PROJECT: 49 Camden Park Road
TITLE: PROPOSED PLANS
DRAWING: 49CPR / 05
SCALE: 1/100 @ A3
REV: / 3

INFILL EXTENSION (BETWEEN EXISTING ANNEXES)



1 REV 3 PROPOSED LONGITUDINAL SECTION A
Scale: 1:100


49CPR / O6/3



Do not scale off this drawing except for planning purposes. Any discrepancies or queries should be brought to the attention of the authors. Ramses Frederickx Design retain the copyright of these drawings and the work depicted on them. No unauthorised reproduction of work.

This drawing is for the purposes declared in the Status Box only. Whilst all reasonable efforts are used to ensure drawings are accurate, we accept no responsibility or liability for any reliance on these drawings for purposes other than those stated.

| | | |
|---|---------------------|--|
| Ramses Frederickx Design & Interiors 61 Mare Street E8 4RG, London | | PROJECT: 49 Camden Park Road |
| | | TITLE: PROPOSED LONGITUDINAL SECTION A |
| STATUS: APPROVED DEVELOPMENT | DRAWING: 49CPR / O6 | REV: /3 |
| | SCALE: 1/100 @ A3 | |

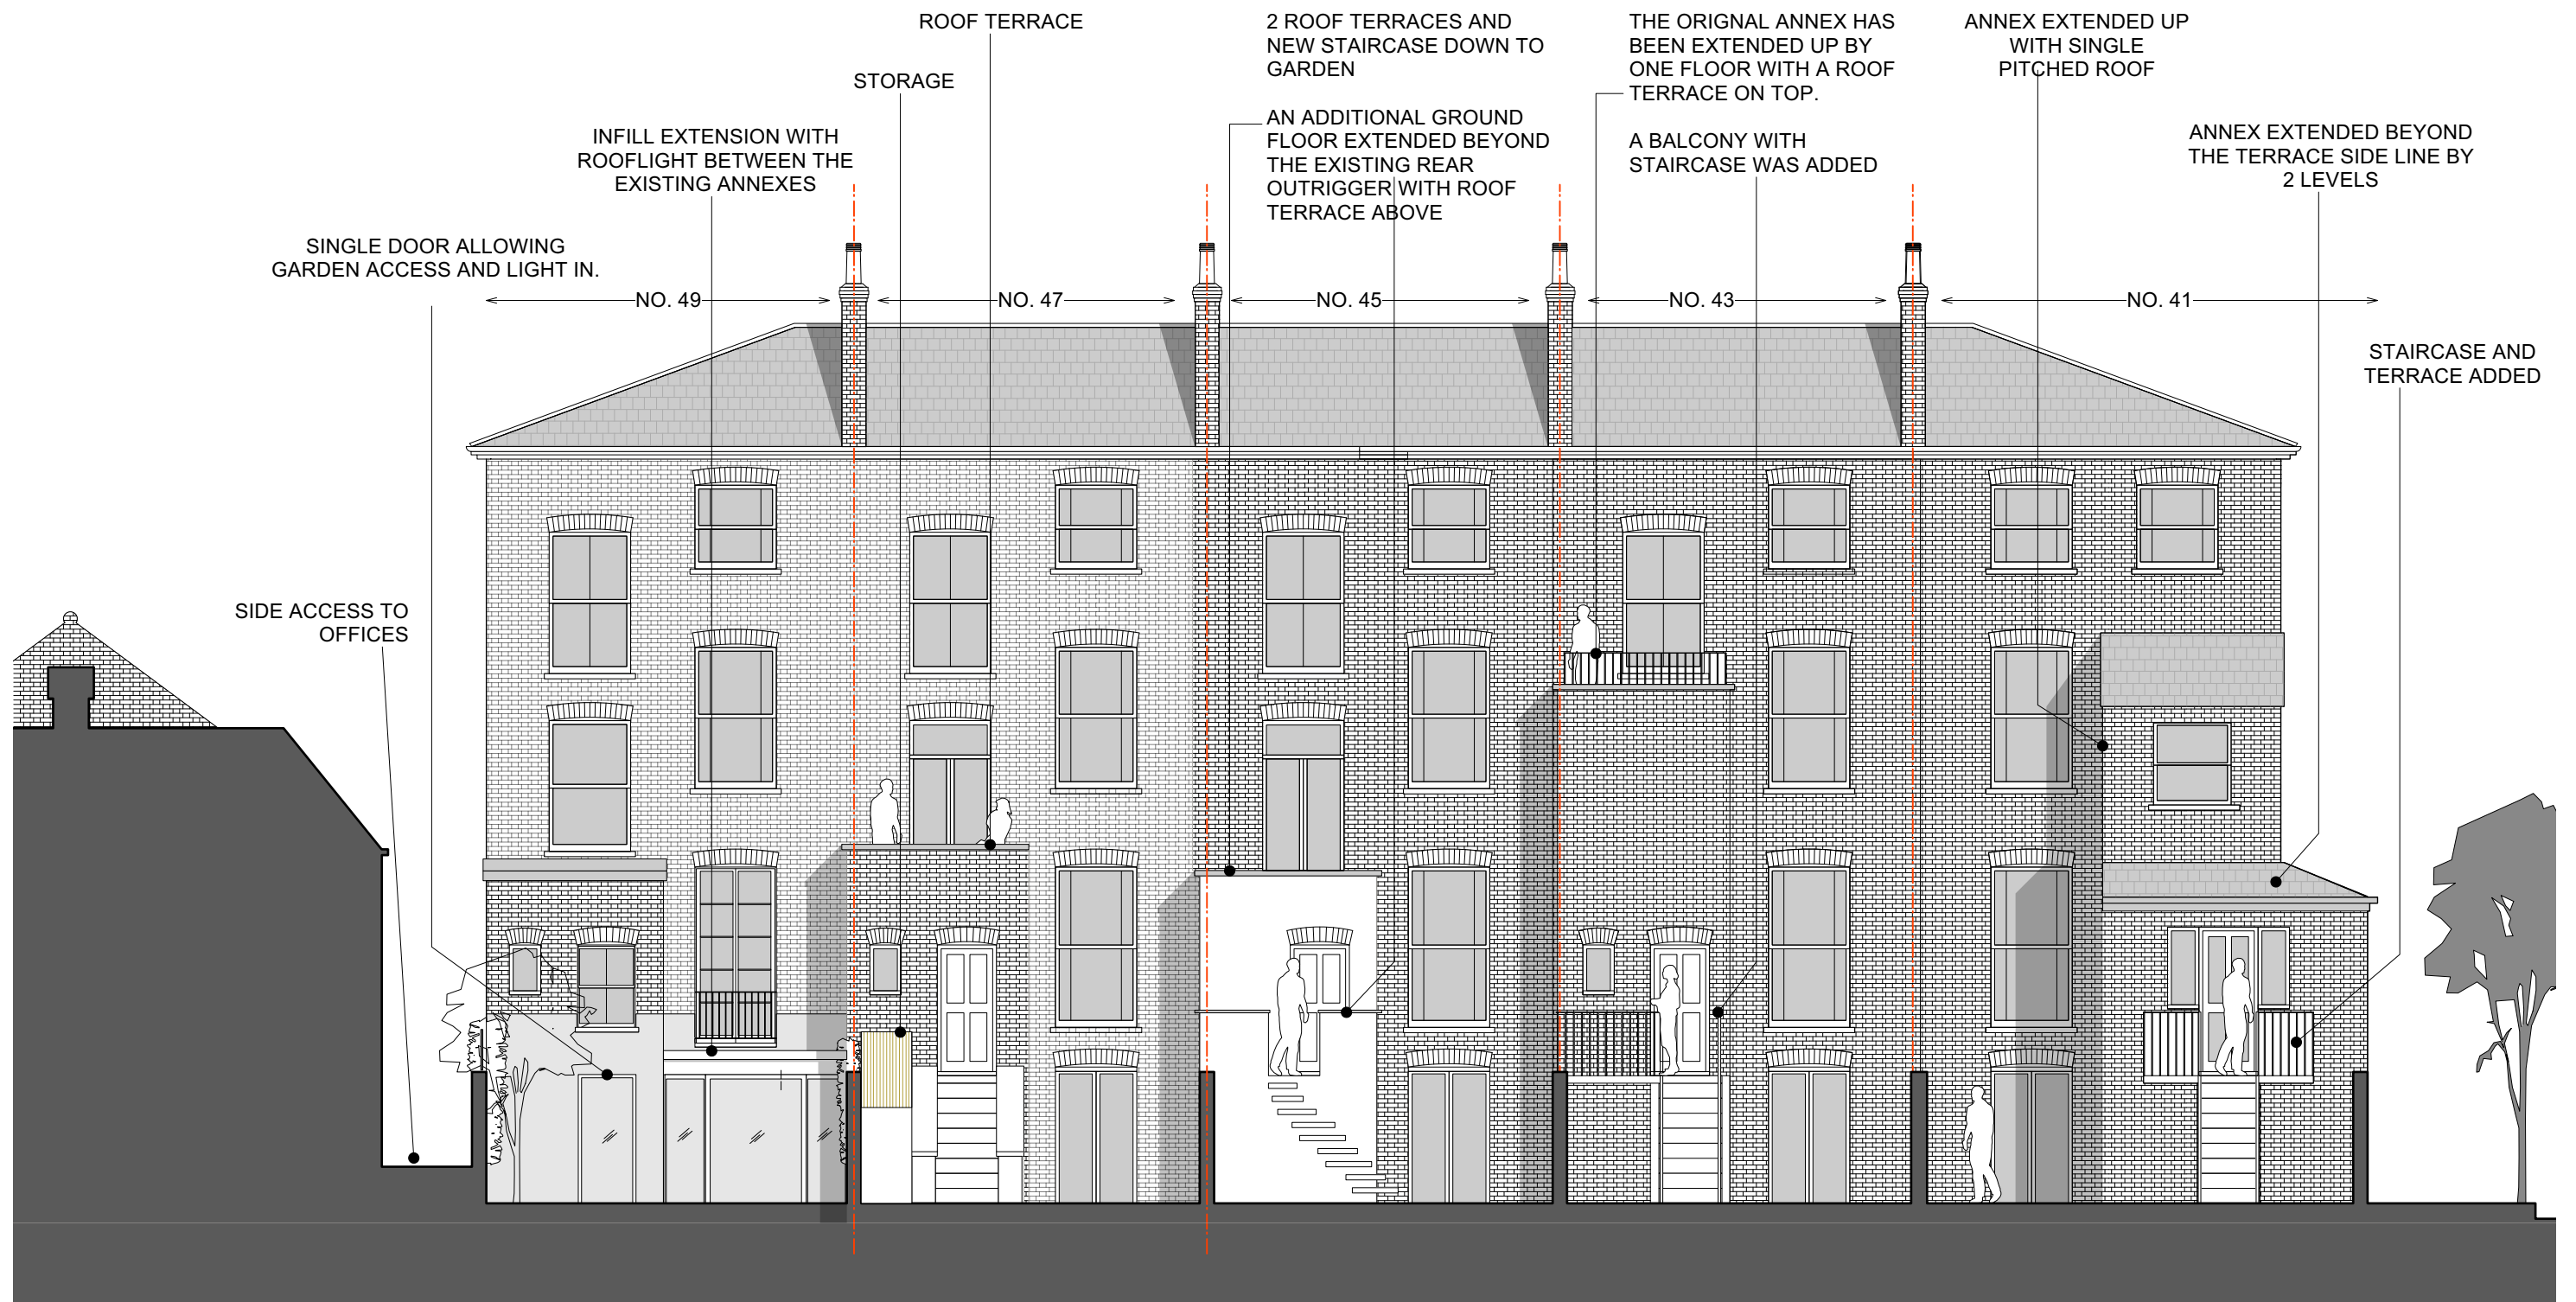

1 REV 3 PROP. REAR ELEVATION (incl. exist. alterations to the ter
Scale: 1:100

49CPR / 07/ 3



Do not scale off this drawing except for planning purposes. Any discrepancies or queries should be brought to the attention of the authors. Ramses Frederickx Design retain the copyright of these drawings and the work depicted on them. No unauthorised reproduction of work.
This drawing is for the purposes declared in the Status Box only. Whilst all reasonable efforts are used to ensure drawings are accurate, we accept no responsibility or liability for any reliance on these drawings for purposes other than those stated.

Ramses Frederickx Design & Interiors

61 Mare Street
E8 4RG, London

STATUS: APPROVED
DEVELOPMENT

PROJECT: 49 Camden Park Road
TITLE: Proposed Rear Elevation
DRAWING: 49CPR / 07
SCALE: 1/100 @ A3
REV: / 3