


1 Existing Front Elevation
Scale: 1:100

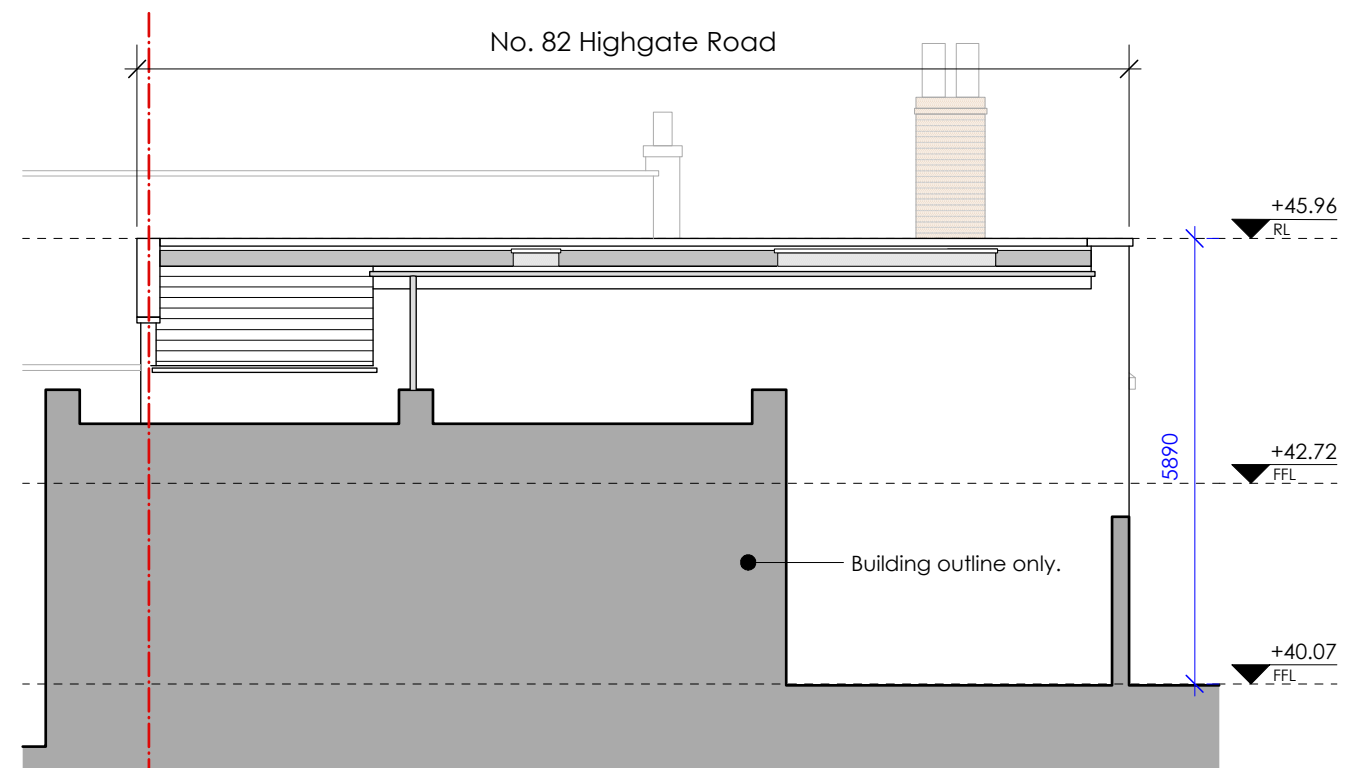

2 Existing Side Elevation
Scale: 1:100

PLANNING

- THIS DRAWING HAS BEEN PREPARED SOLELY FOR THE PURPOSES OF MAKING A PLANNING APPLICATION.
- IT DOES NOT PERTAIN TO SHOW CONSTRUCTION INFORMATION FOR THE PURPOSE OF TENDERING OR BUILDING NOR DOES IT PERTAIN TO SHOW ALL INFORMATION REQUIRED FOR COMPLIANCE WITH BUILDING REGULATIONS.
- EXCEPT FOR THE PURPOSES OF PLANNING PERMISSION, DO NOT SCALE FROM DRAWING.

P01	Issue for COL application	NH	03/08/2024
Rev:	Description:	Drawn:	Date:

healycornelius interiors architecture technology		 CHARTERED PRACTICE	No. 5 St. John's Lane, London EC1M 4BH T +44(0)20 7404 7771 E info@healycornelius.com	Drawing Title: <h2>Existing Elevations</h2> <h3>[No Change Proposed]</h3>	
Client: <h3>Houshang Sakhai</h3>		Scale: 1:100 @ A3	Date: Aug 2024	Drawn: NH	
Job Title: No. 82 Highgate Road, London NW5 1PB		Drawing Number: <h2>22694-HCD-ZZ-XX-DR-A-</h2>	Status: <h2>2001</h2>	Rev: <h2>A4</h2>	<h2>P01</h2>
Project Originator Function Spatial Form Discip			Number	RIBA Stage: 3 SC	