

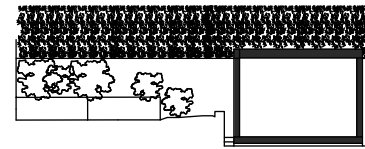



NAME Caroline Merrell and Simon Everitt			
ADDRESS Flat 1, 36 Platts Lane, London, NW3 7NT			
DRAWING NAME Block Plan			
DRAWING NUMBER C32926A	DRAWING DATE 22/09/24	REV 0	
SCALE 1:500@A4			

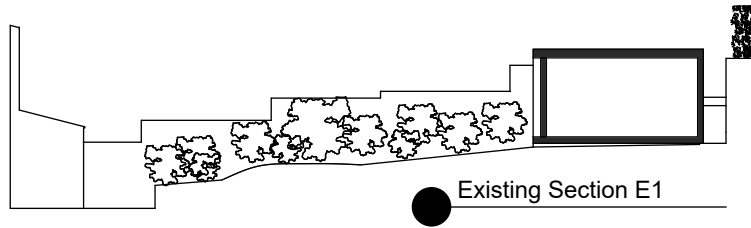


Existing Section E2

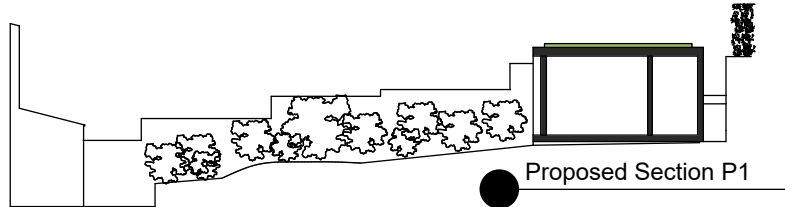

Proposed Section P2

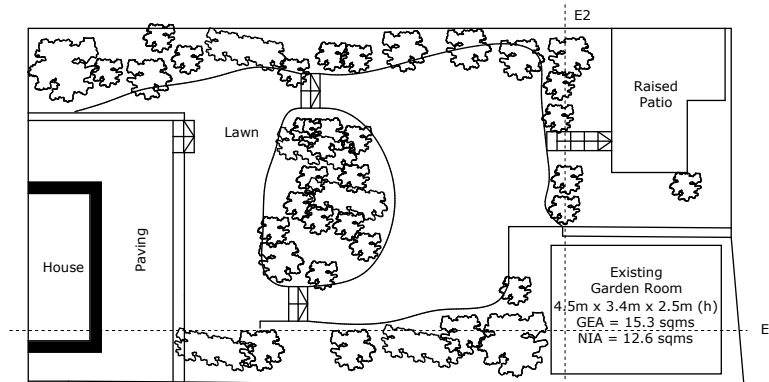

Existing Site Plan

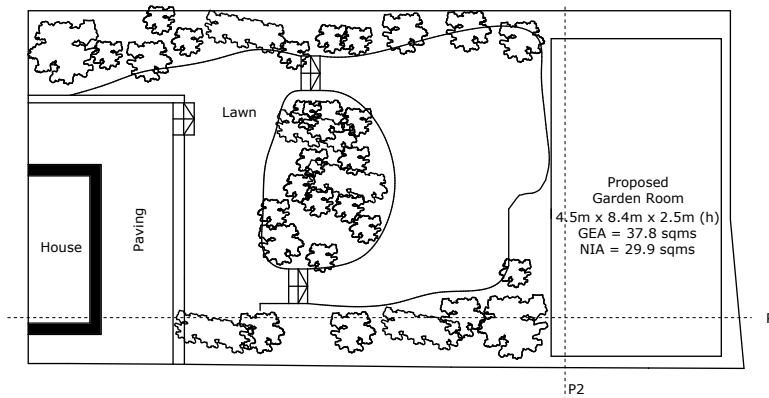


Proposed Site Plan




Scale 1:200@A4


NAME Caroline Merrell and Simon Everitt		
ADDRESS Flat 1, 36 Platts Lane, London, NW3 7NT		
DRAWING NAME Existing and Proposed Site Plans & Sections		
DRAWING NUMBER C32926B	DRAWING DATE 22/09/24	REV 0
SCALE 1:200@A4		

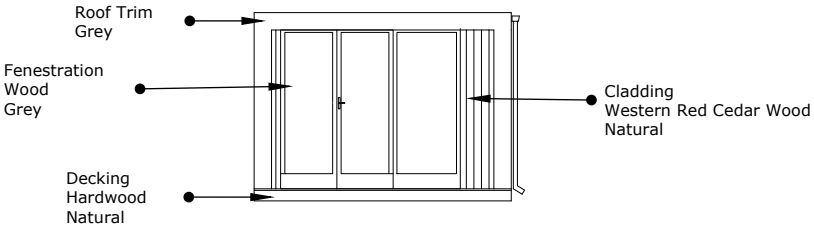


Elevation F

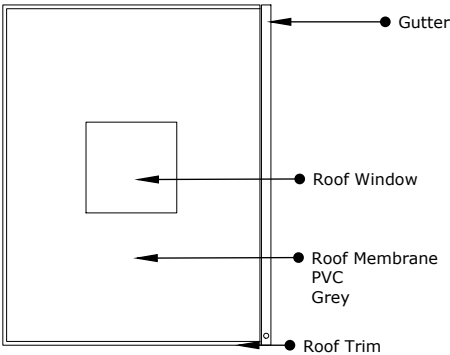



Roof in Plan

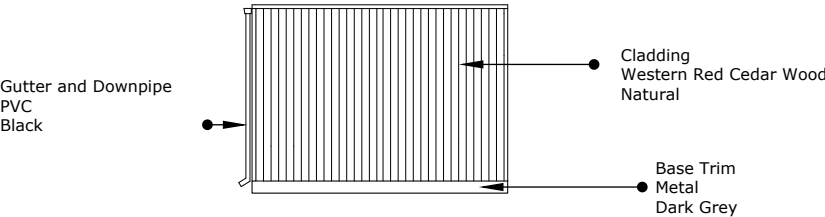

Elevation B

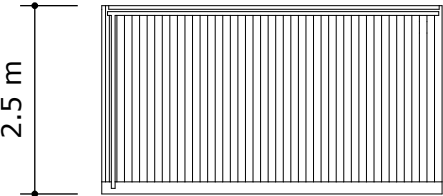

Elevation R

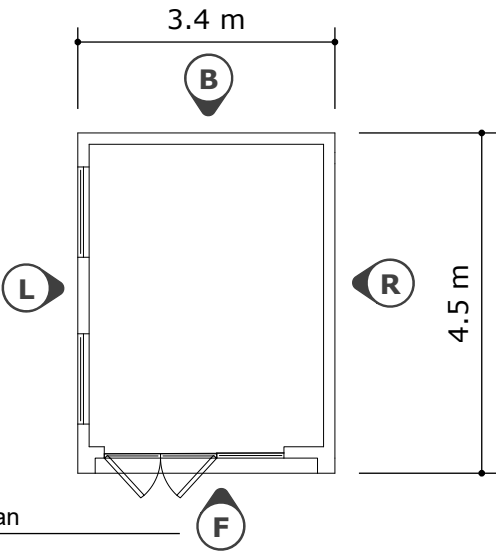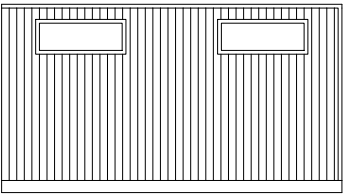


Floor Plan




Scale 1:100@A4


NAME Caroline Merrell and Simon Everitt		
ADDRESS Flat 1, 36 Platts Lane, London, NW3 7NT		
DRAWING NAME Existing Floor Plan, Elevations & Roof Plan		
DRAWING NUMBER C32926C	DRAWING DATE 22/09/24	REV 0
SCALE 1:100@A4		

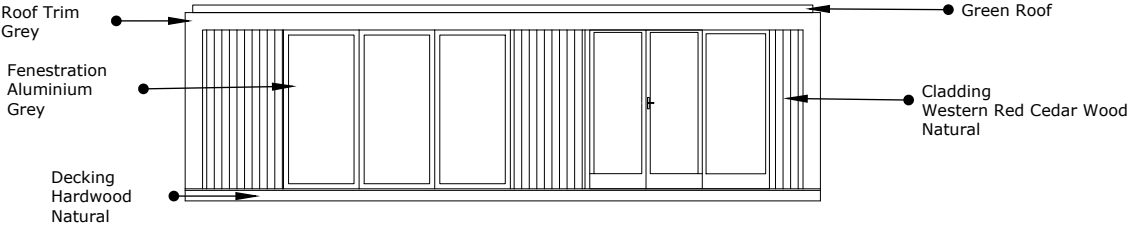


Elevation F

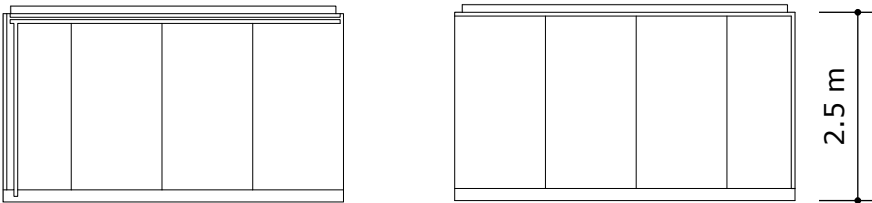


Elevation R Elevation L

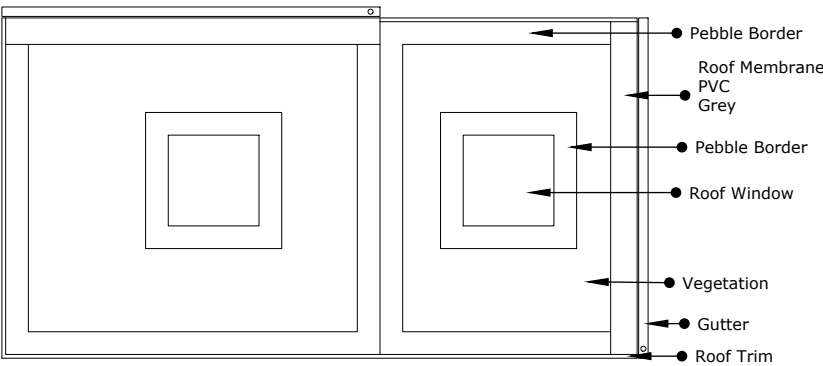

Roof in Plan

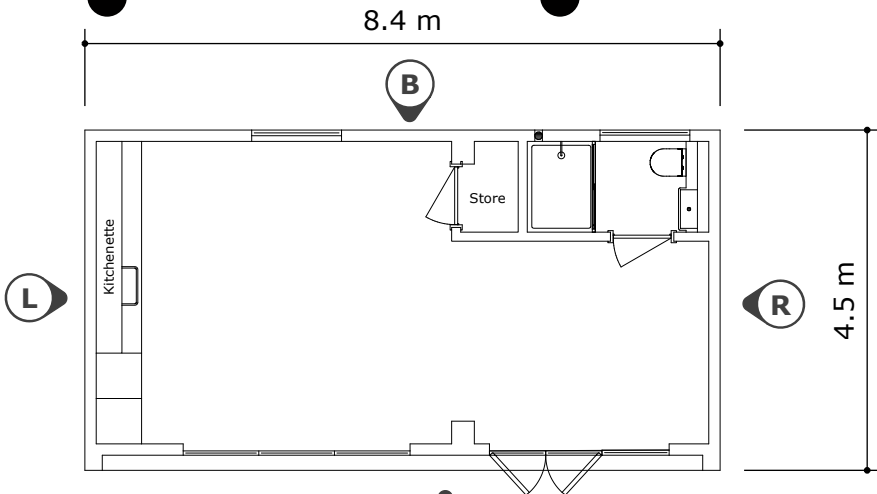

Floor Plan

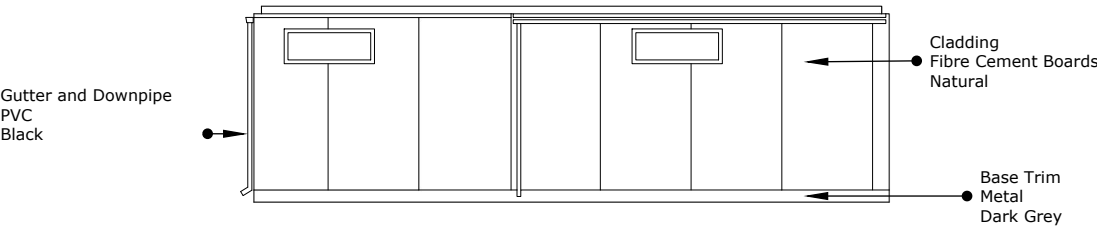

Elevation B



NAME Caroline Merrell and Simon Everitt		
ADDRESS Flat 1, 36 Platts Lane, London, NW3 7NT		
DRAWING NAME Proposed Floor Plan, Elevations & Roof Plan		
DRAWING NUMBER C32926D	DRAWING DATE 22/09/24	REV 0
SCALE 1:100@A4		

Sedum species:

Sedum album ‘f.murale’, Sedum lydium, Sedum acre, Sedum sexangulare, Sedum hispanicum var. minus, Sedum spurium ‘Fuldaglut’, Sedum floriferum, Sedum kamtschaticum, Sedum hybridum ‘Immergrunchen’, Sedum reflexum (S.rupestre).


Maintenance requirements:

It is recommended that the following maintenance tasks are carried out twice a year:



- 1. Remove any unwanted weeds from the modules.
- 2. Remove leaf litter or litter that may have blown onto the roof.
- 3. Check that outlets are not obstructed and water is able to flow freely away from the roof.
- 4. Feed your roof with a low nitrogen slow release fertiliser applied at approximately 25g per sqm.



Example photo for illustration purposes

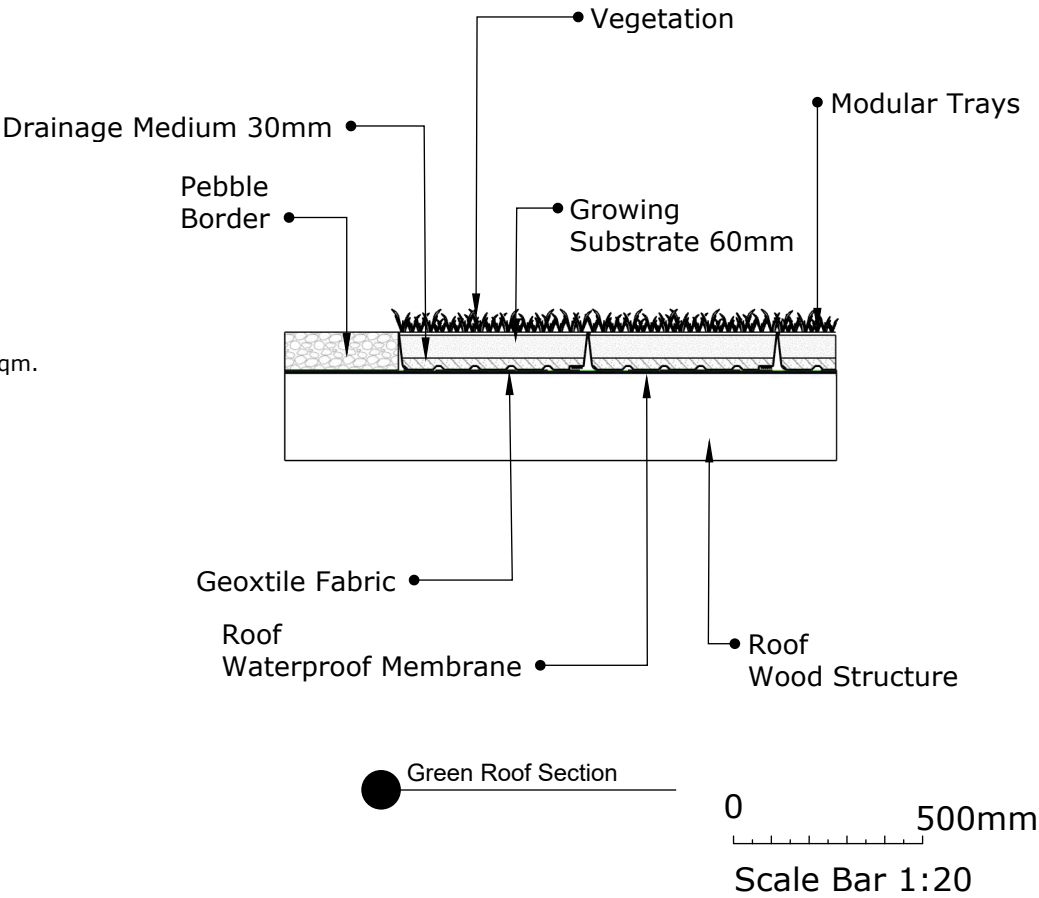

NAME Caroline Merrell and Simon Everitt			
ADDRESS Flat 1, 36 Platts Lane, London, NW3 7NT			
DRAWING NAME Green Roof Details			
DRAWING NUMBER C32926E	DRAWING DATE 22/09/24	REV 0	
SCALE 1:20@A4			

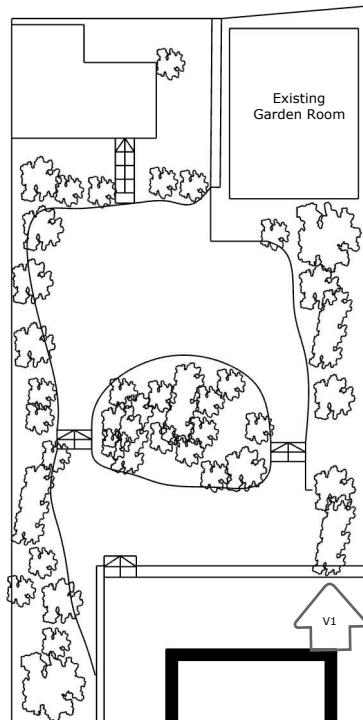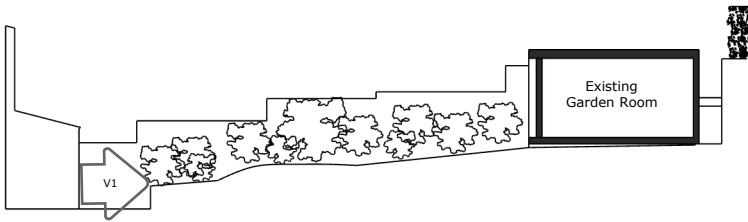

Existing Garden Room

Viewed from the lower rear patio at position V1 as shown

NAME Caroline Merrell and Simon Everitt		
ADDRESS Flat 1, 36 Platts Lane, London, NW3 7NT		
DRAWING NAME Site Photo		
DRAWING NUMBER C32926F	DRAWING DATE 22/09/24	REV 0
SCALE NA		