

PROPOSED BASEMENT FLOOR


Secondary glazing to sash window.

All existing and proposed basement walls tanked and insulated (Refer to Heritage Statement).

New frameless glazed window.

New triple glazed timber framed window.

New timber staircase to replace existing.

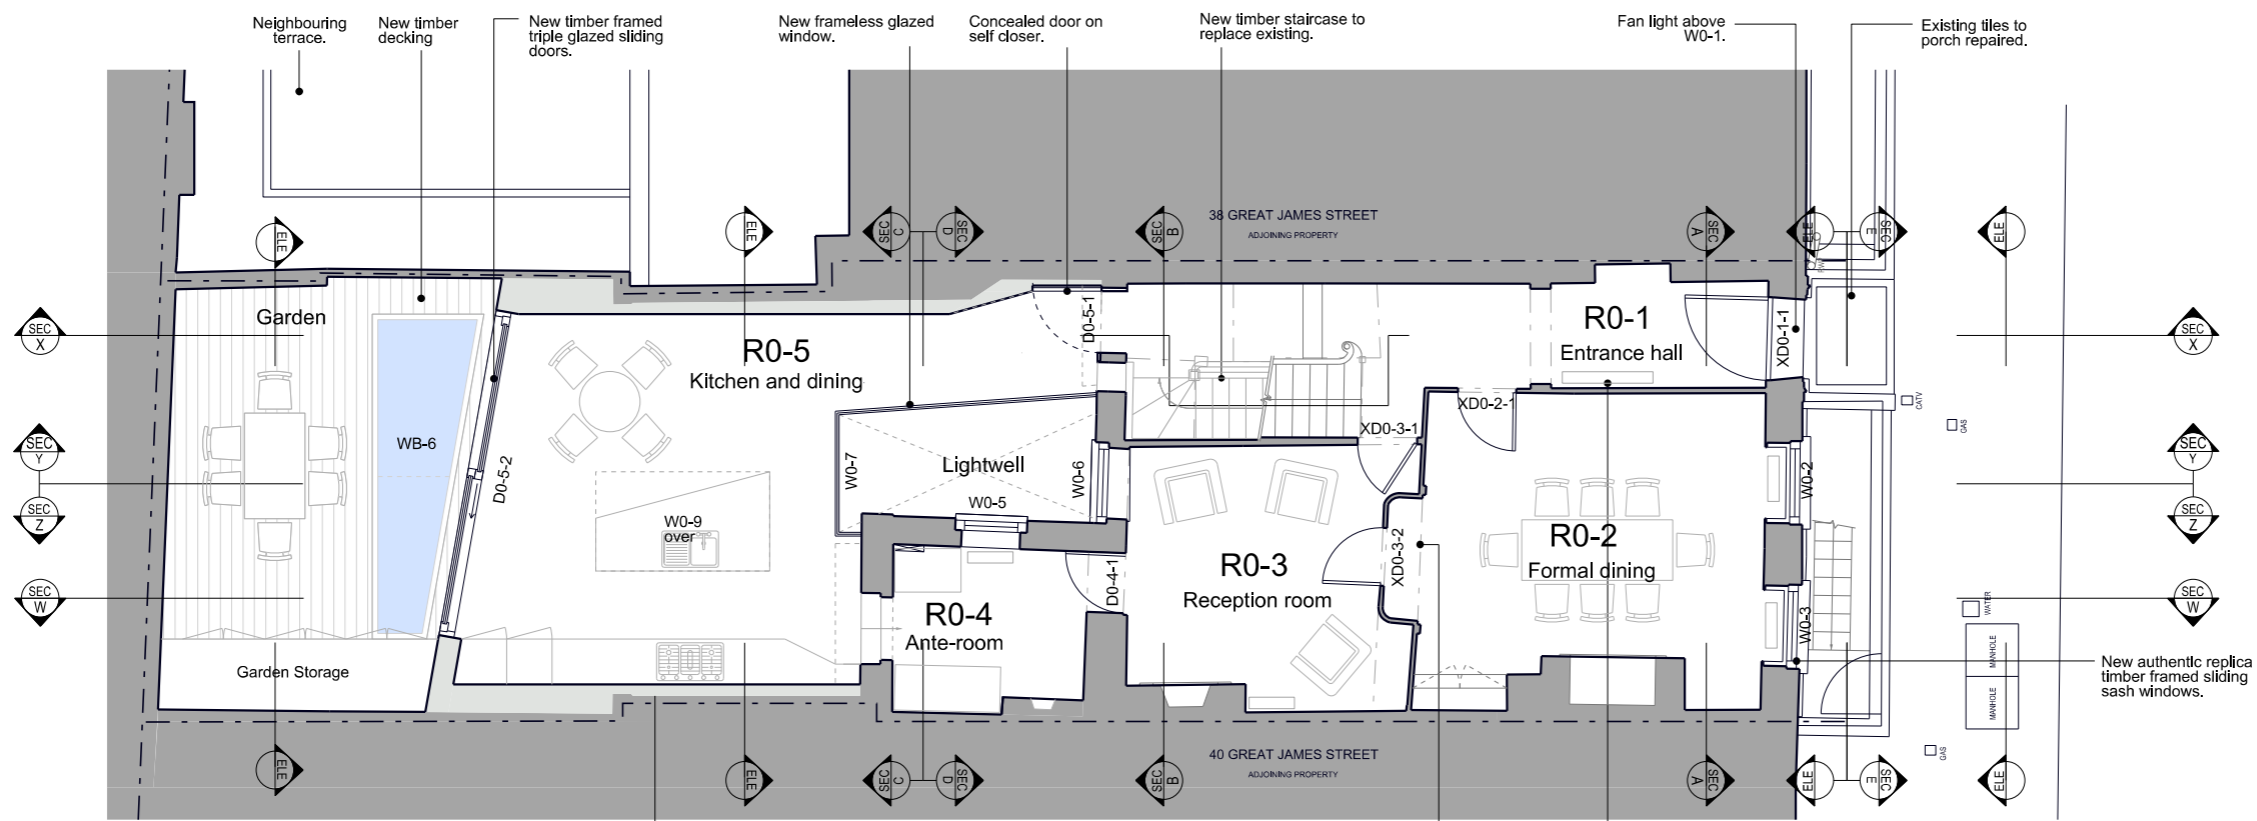

PROPOSED GROUND FLOOR

Assumed steel above

Existing radiators to be replaced by steel column radiators.

New authentic replica timber framed sliding sash windows.

Neighbouring terrace.

New timber decking

New timber framed triple glazed sliding doors.

New frameless glazed window.

Concealed door on self closer.

New timber staircase to replace existing.

Drawings may be scaled for purposes of Planning. Any discrepancies should be reported immediately to the designer. If in doubt ask. This drawing is copyright of the designer.

These drawings are based on plans provided by others. The designer accepts no liability for inaccuracies. Check all dimensions on site before proceeding with the works.

Drawing Status: Planning

Revision	Date
A	Excavation of bricked in backfill removed, 28.11.16
B	Link adjusted, NYI


prewett bizley architects


Second Floor 118a London Wall London EC2Y 5JA
020 7256 2195 rp@prewettbizley.com www.prewettbizley.com

Project
39 Great James Street
London
WC1N 3HB


Proposed Basement and Ground Floor Plans

Scale	1:100 @ A3 1:50 @ A1	Date	July 2016
Dwg. no.	125 P 00	Revision	B

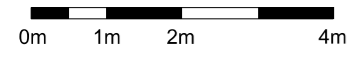


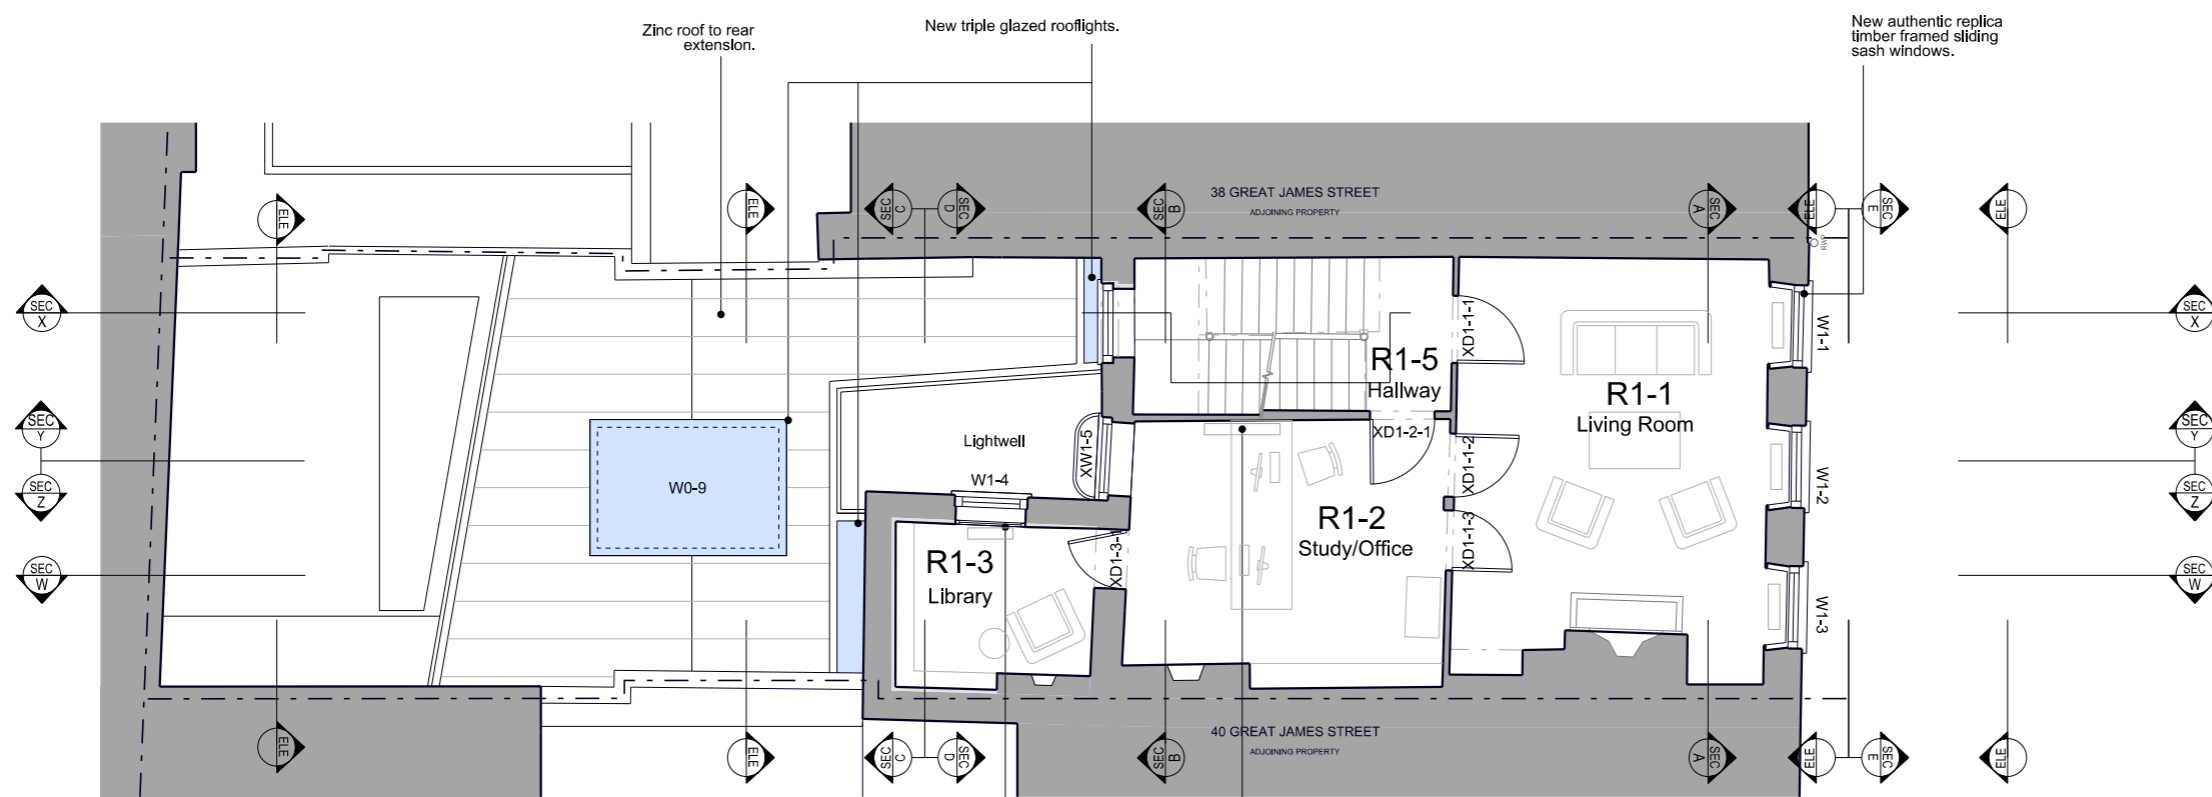

PROPOSED FIRST FLOOR

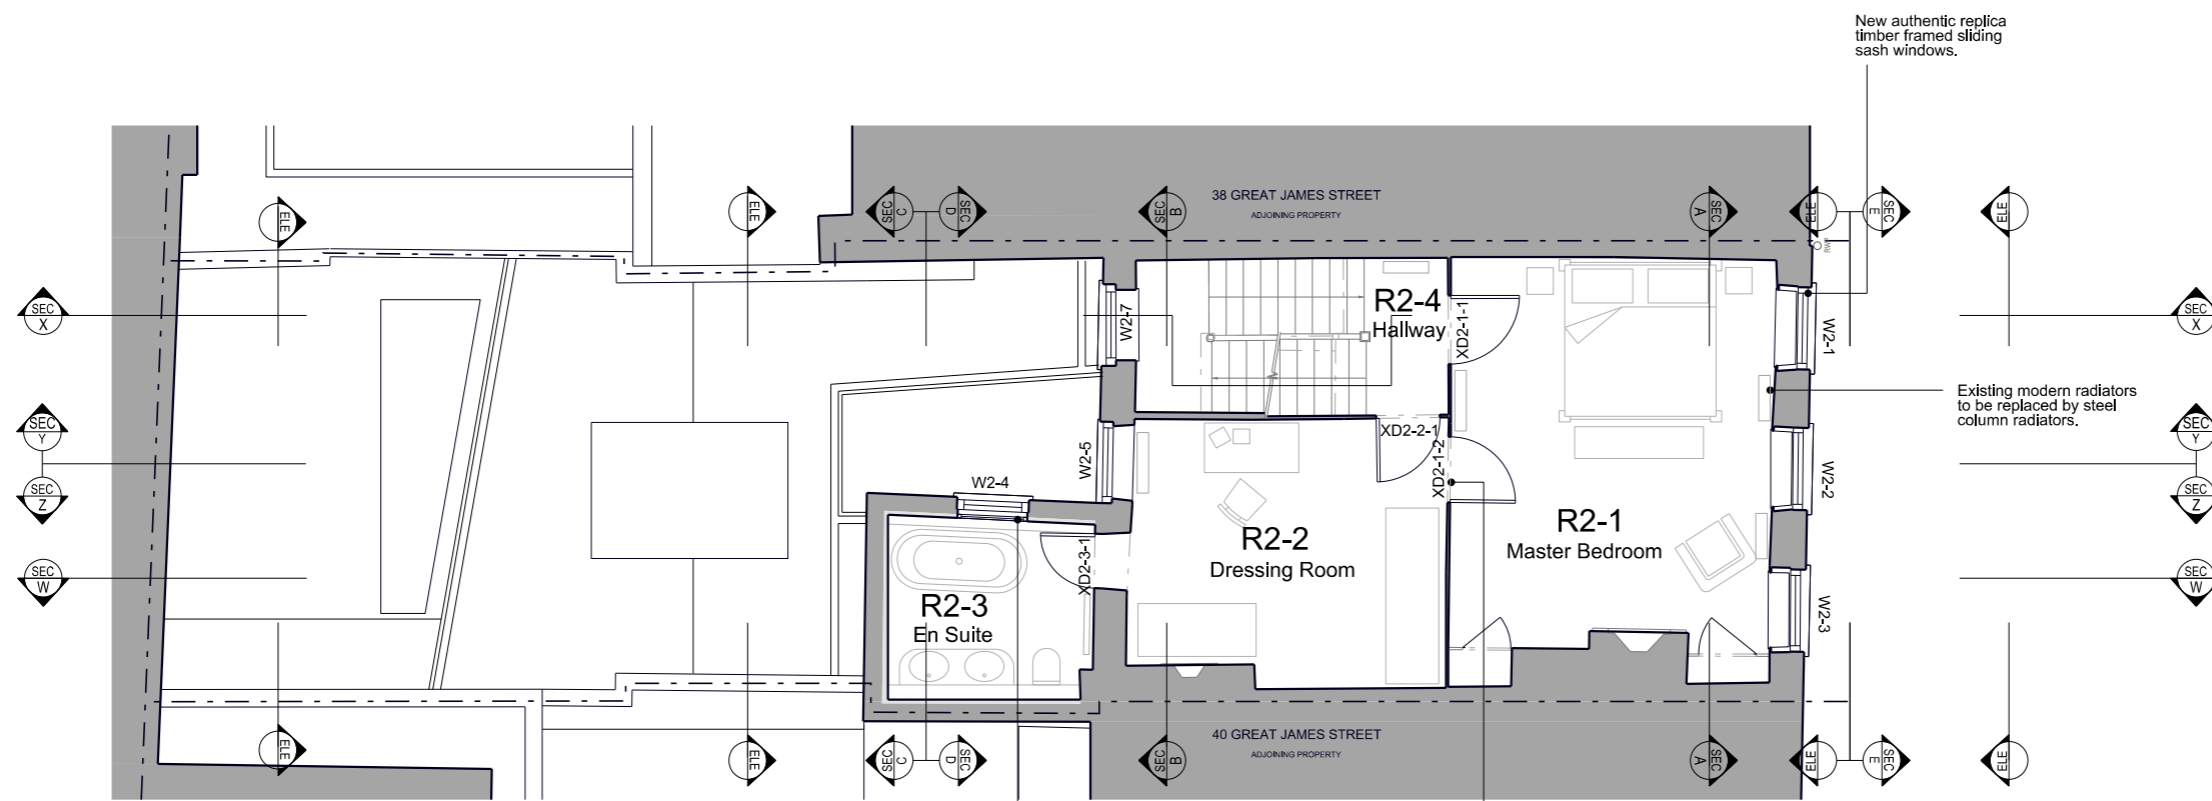

PROPOSED SECOND FLOOR

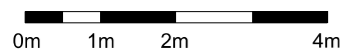

Drawings may be scaled for purposes of Planning. Any discrepancies should be reported immediately to the designer. If in doubt task. This drawing is copyright of the designer.

These drawings are based on plans provided by others. The designer accepts no liability for inaccuracies. Check all dimensions on site before proceeding with the works.

Drawing Status: Planning

Revision	Date
a	Excavation of bricked in backfill removed, 28.11.16
B	Lhk adjusted, NYI


prewett bizley architects

Second Floor 118a London Wall London EC2Y 5JA
020 7256 2195 rp@prewettbizley.com www.prewettbizley.com

Project
39 Great James Street
London
WC1N 3HB

Proposed First and Second Floor Plans


Scale	1:100 @ A3	Date	July 2016
	1:50 @ A1		
Drwg. no.	125 P 01	Revision	B

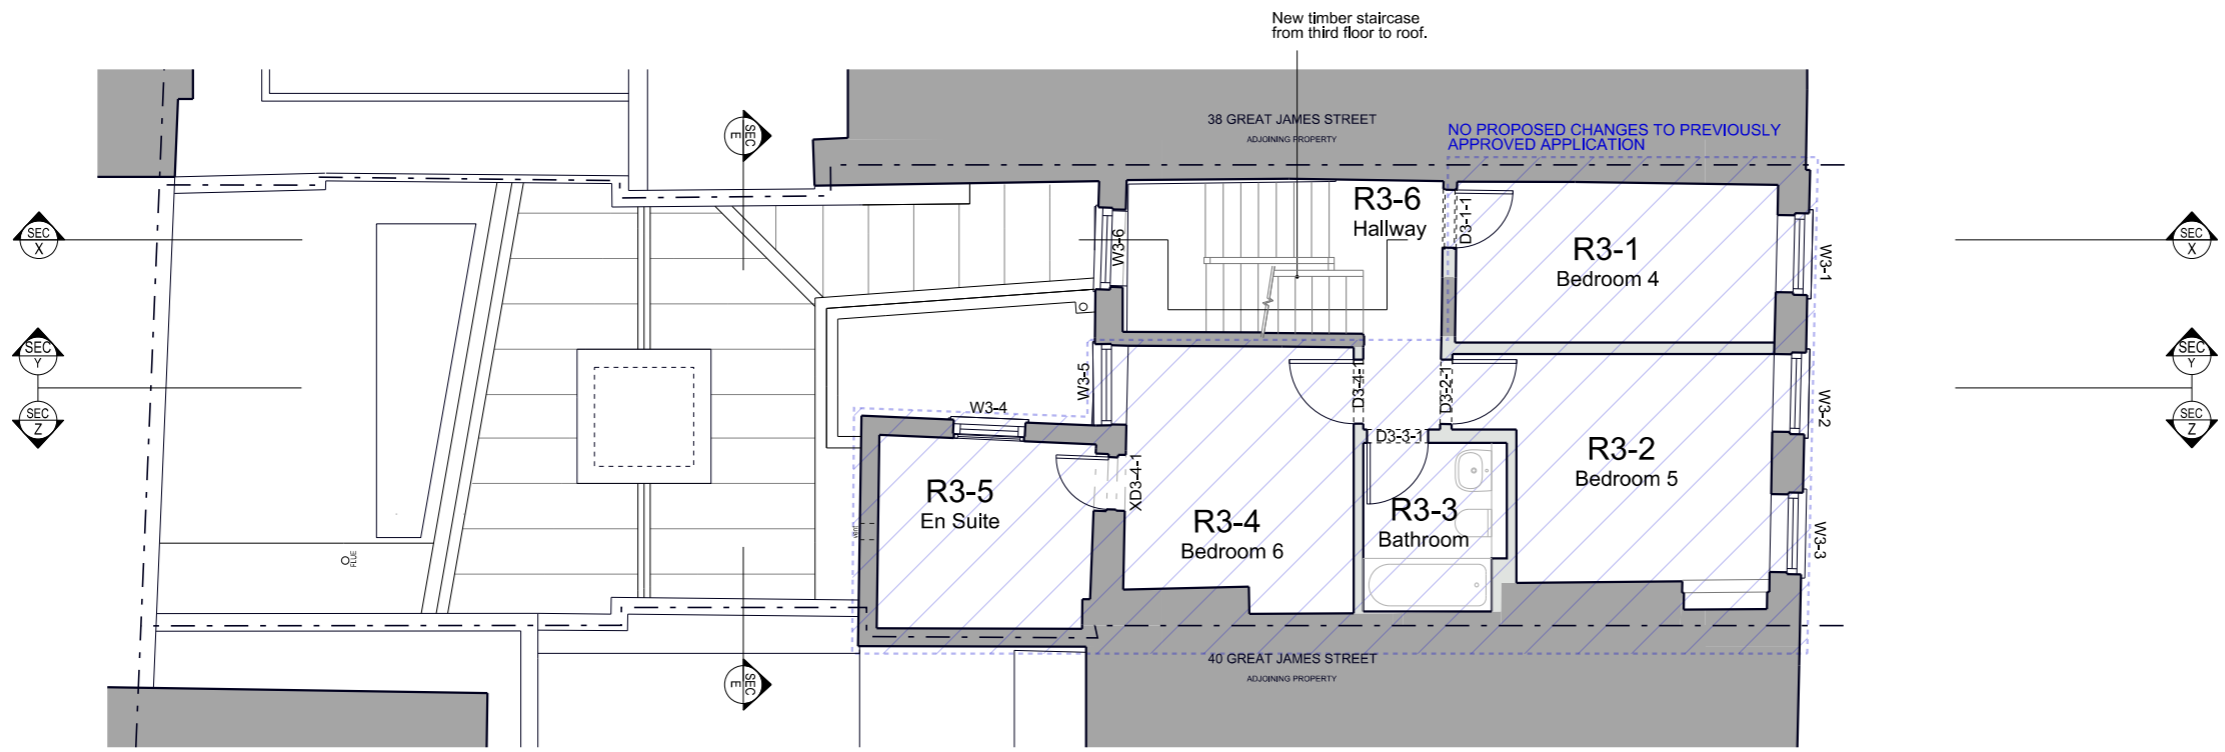

PROPOSED THIRD FLOOR

Drawings may be scaled for purposes of Planning.
Any discrepancies should be reported immediately to the designer.
If in doubt ask.
This drawing is copyright of the designer.

These drawings are based on plans provided by others.
The designer accepts no liability for inaccuracies.
Check all dimensions on site before proceeding with the works.

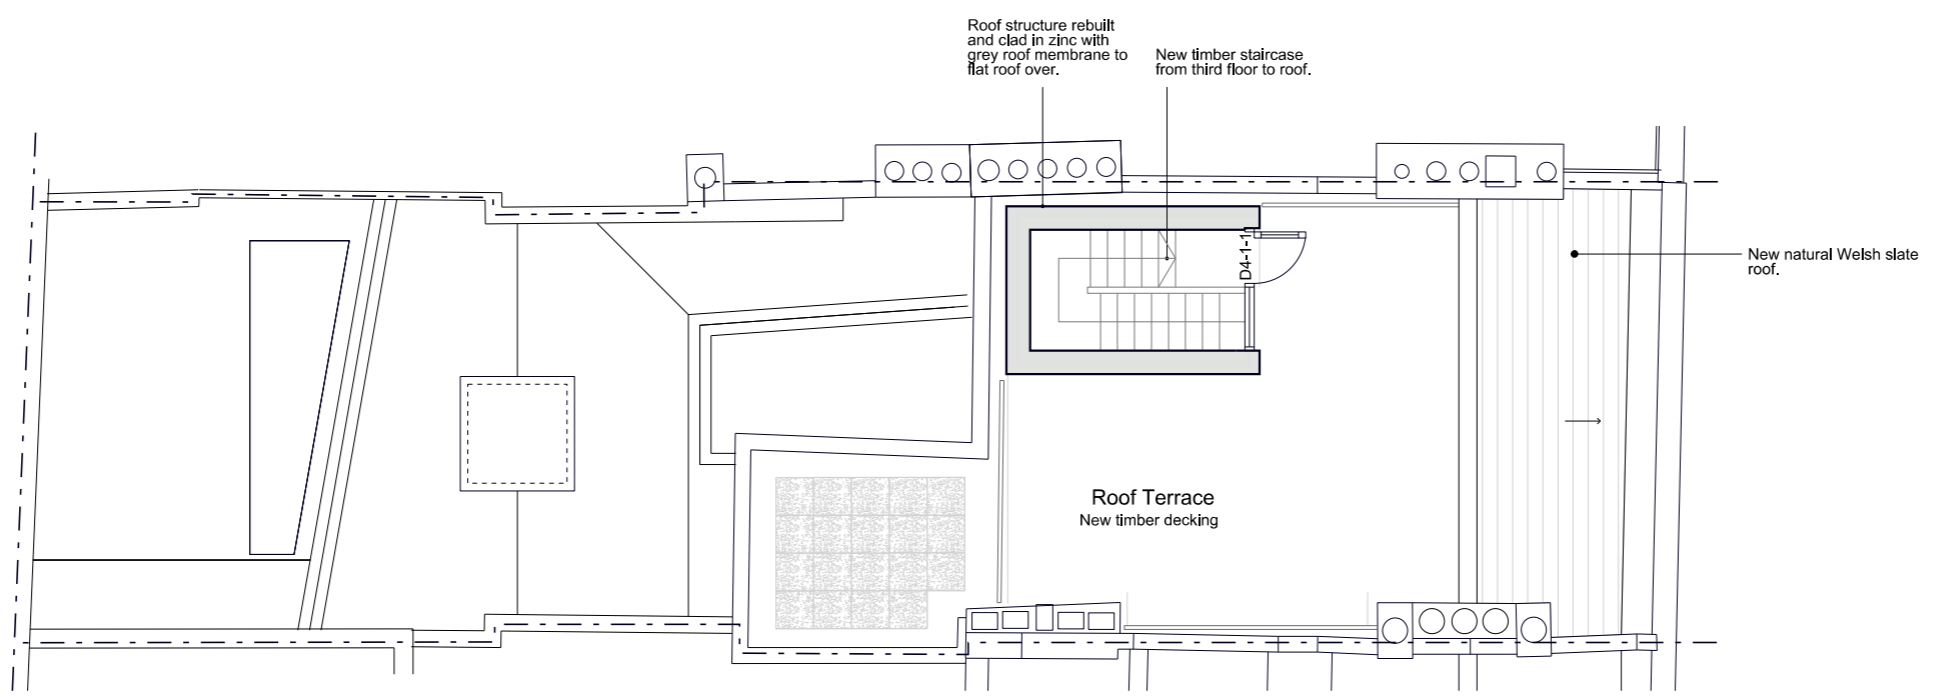

PROPOSED ROOF

Drawing Status:
Planning

Revision	Date
A	28,04,19
B	29,04,19
C	07,11,19

**prewett
bizley
architects**


Second Floor 118a London Wall London EC2Y 5JA
020 7256 2195 rp@prewettbizley.com www.prewettbizley.com

Project
**39 Great James Street
London
WC1N 3HB**

Drawing
**Proposed Third Floor and
Roof Plans**


Scale **1:100 @ A3** Date **July 2016**
1:50 @ A1

Dwg. no. **125 P3 02** Revision **C**

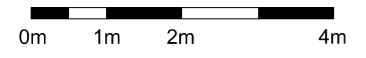




PROPOSED FRONT ELEVATION

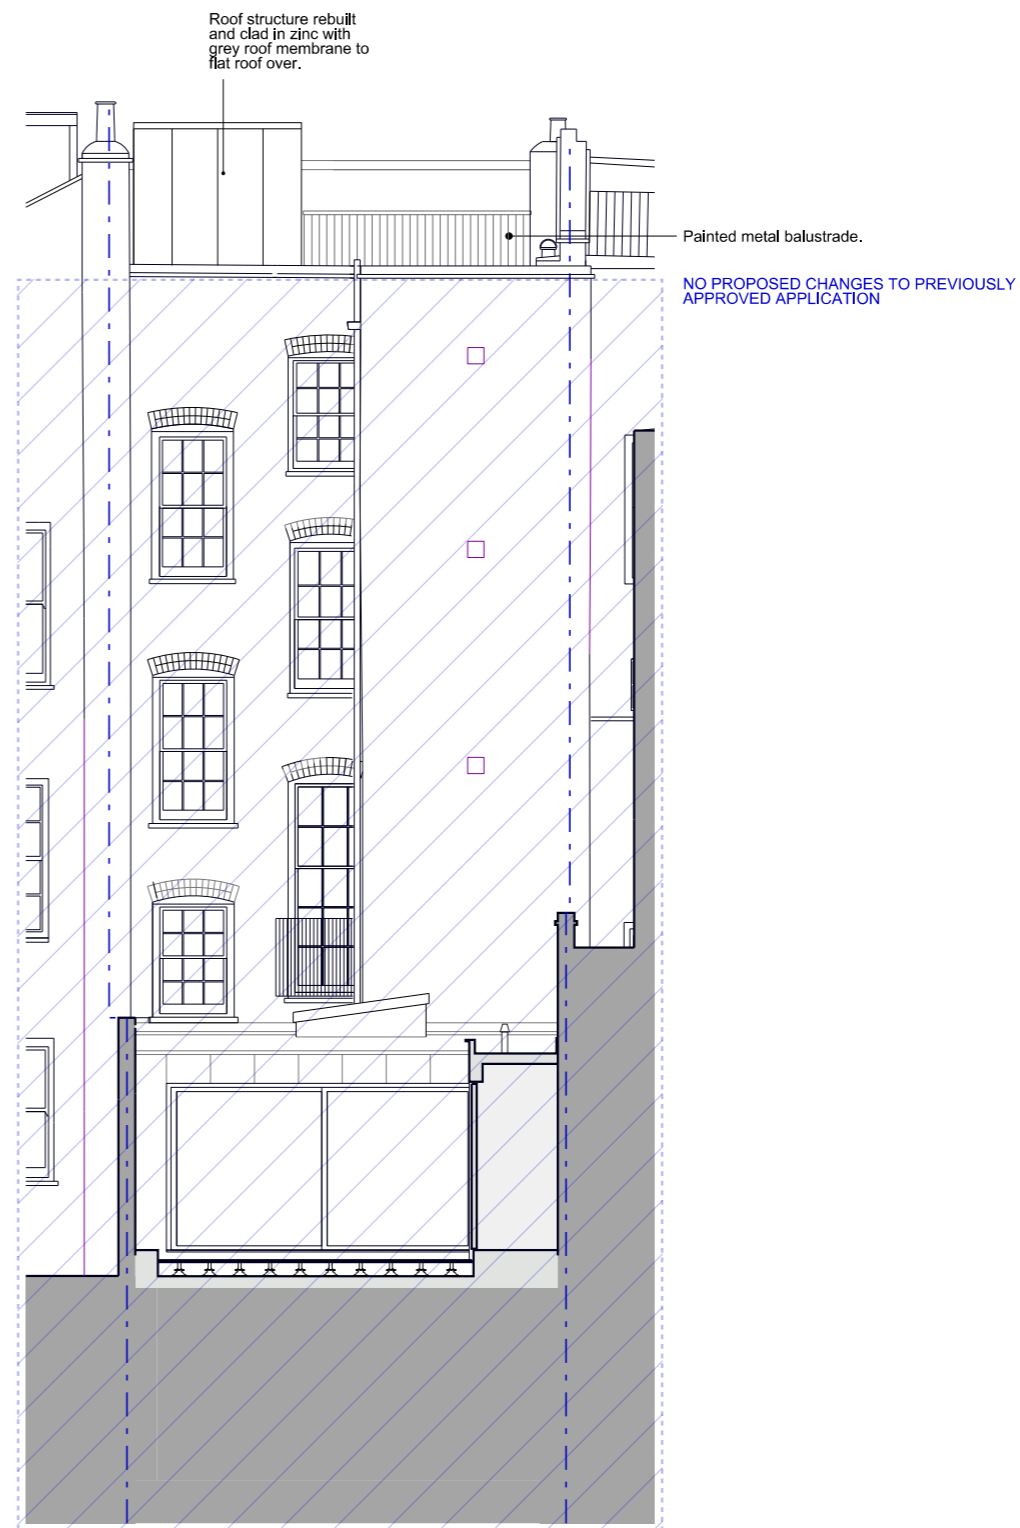

PROPOSED REAR ELEVATION

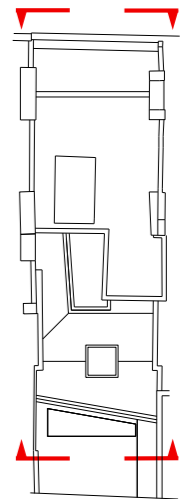

1. This drawing is not for construction. Do not scale from this drawing.
2. It is the contractor's responsibility to ensure that design principles, calculations, drawings and final construction must conform to the current building regulations, the CDM regulations and the relevant British or European codes of practice as appropriate.
3. The contractor must verify all site dimensions, drawings, details and specifications and report any discrepancies to the architect before proceeding with any work.
4. All specified items are to be installed in accordance with the manufacturer's recommendations.
5. The drawing is to be read in conjunction with the other relevant consultants drawings.
6. This drawing is copyright of the architect.

Drawing Status:

Planning

Revision	Date
A	Slate tiles specified, 28,04,19
B	Slate tiles specified, 29,04,19
C	Roof structure changes to cladding, 07,11,19

**prewett
bizley
architects**

Second Floor 118a London Wall London EC2Y 5JA
020 7256 2195 rp@prewettbizley.com www.prewettbizley.com

Project


**39 Great James Street
London
WC1N 3HB**

Drawing



**Proposed Front and Rear
Elevations**

Scale	Date
1:100 @ A3	Mar 2018
1:50 @ A1	


Dwg. no.	Revision
125 P3 10	C

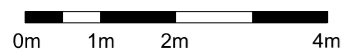

KEY PLAN

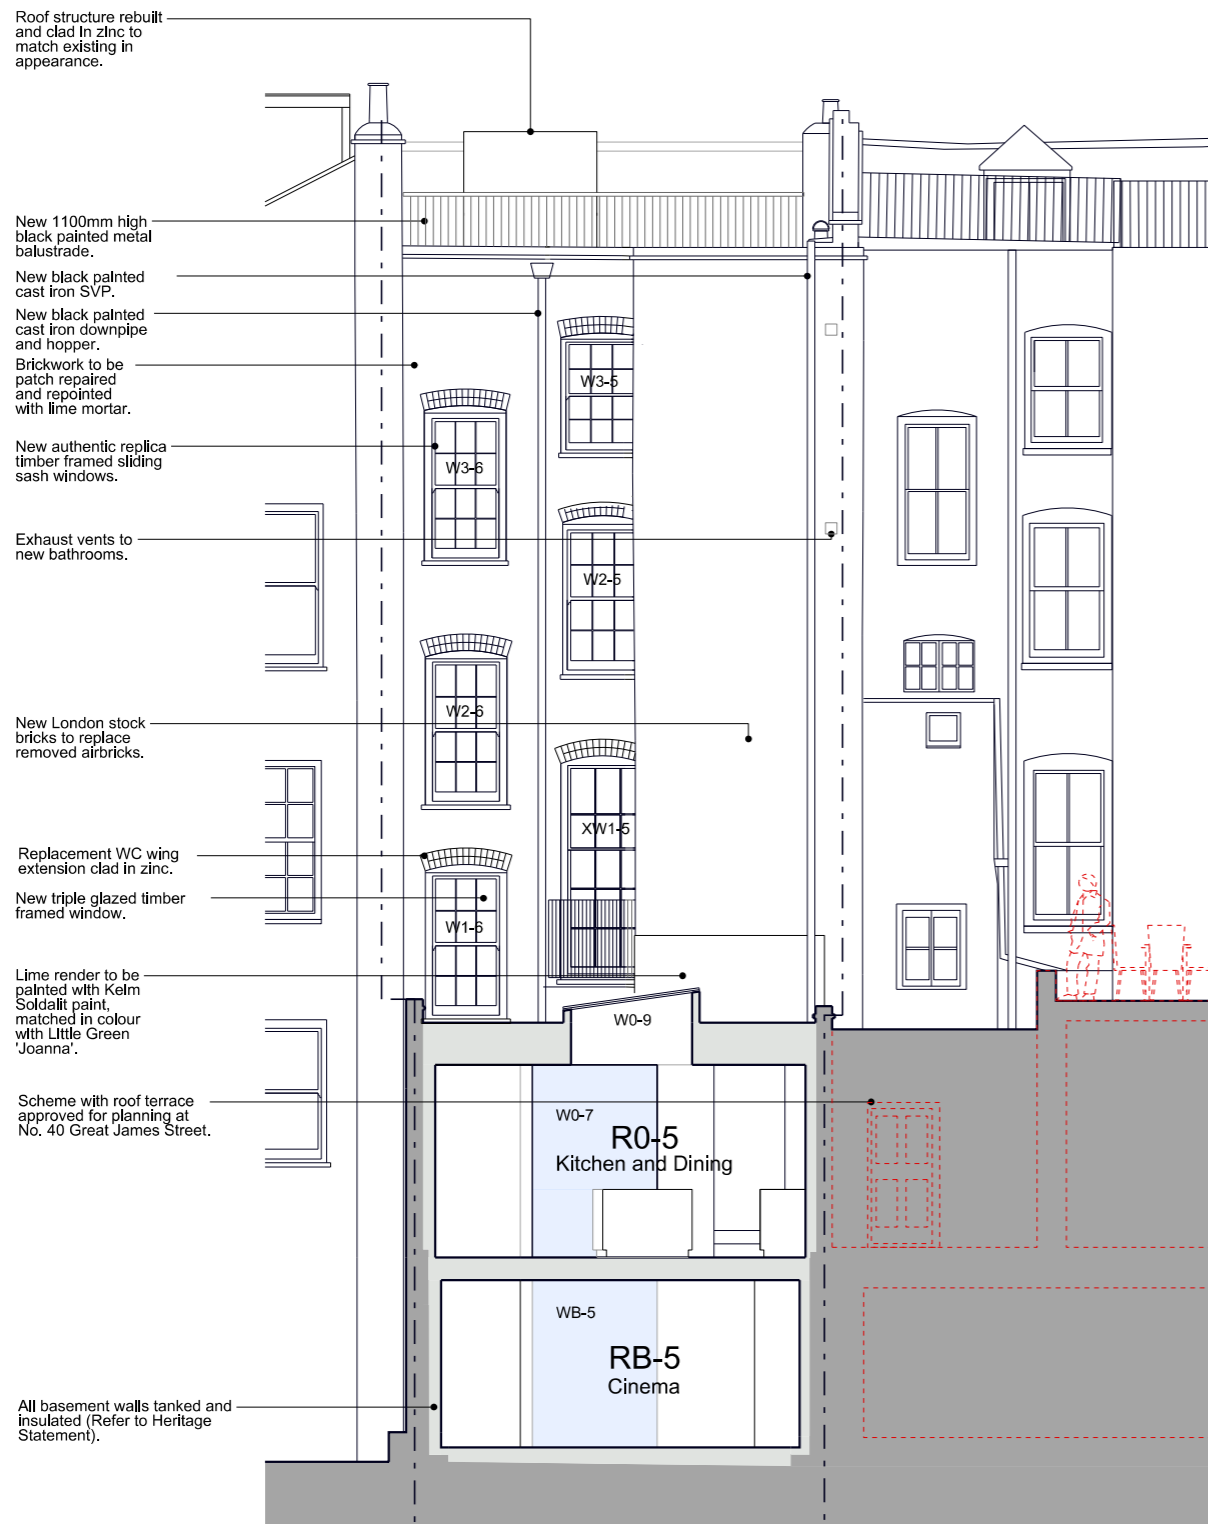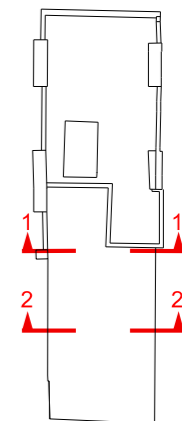

PROPOSED REAR ELEVATION 1

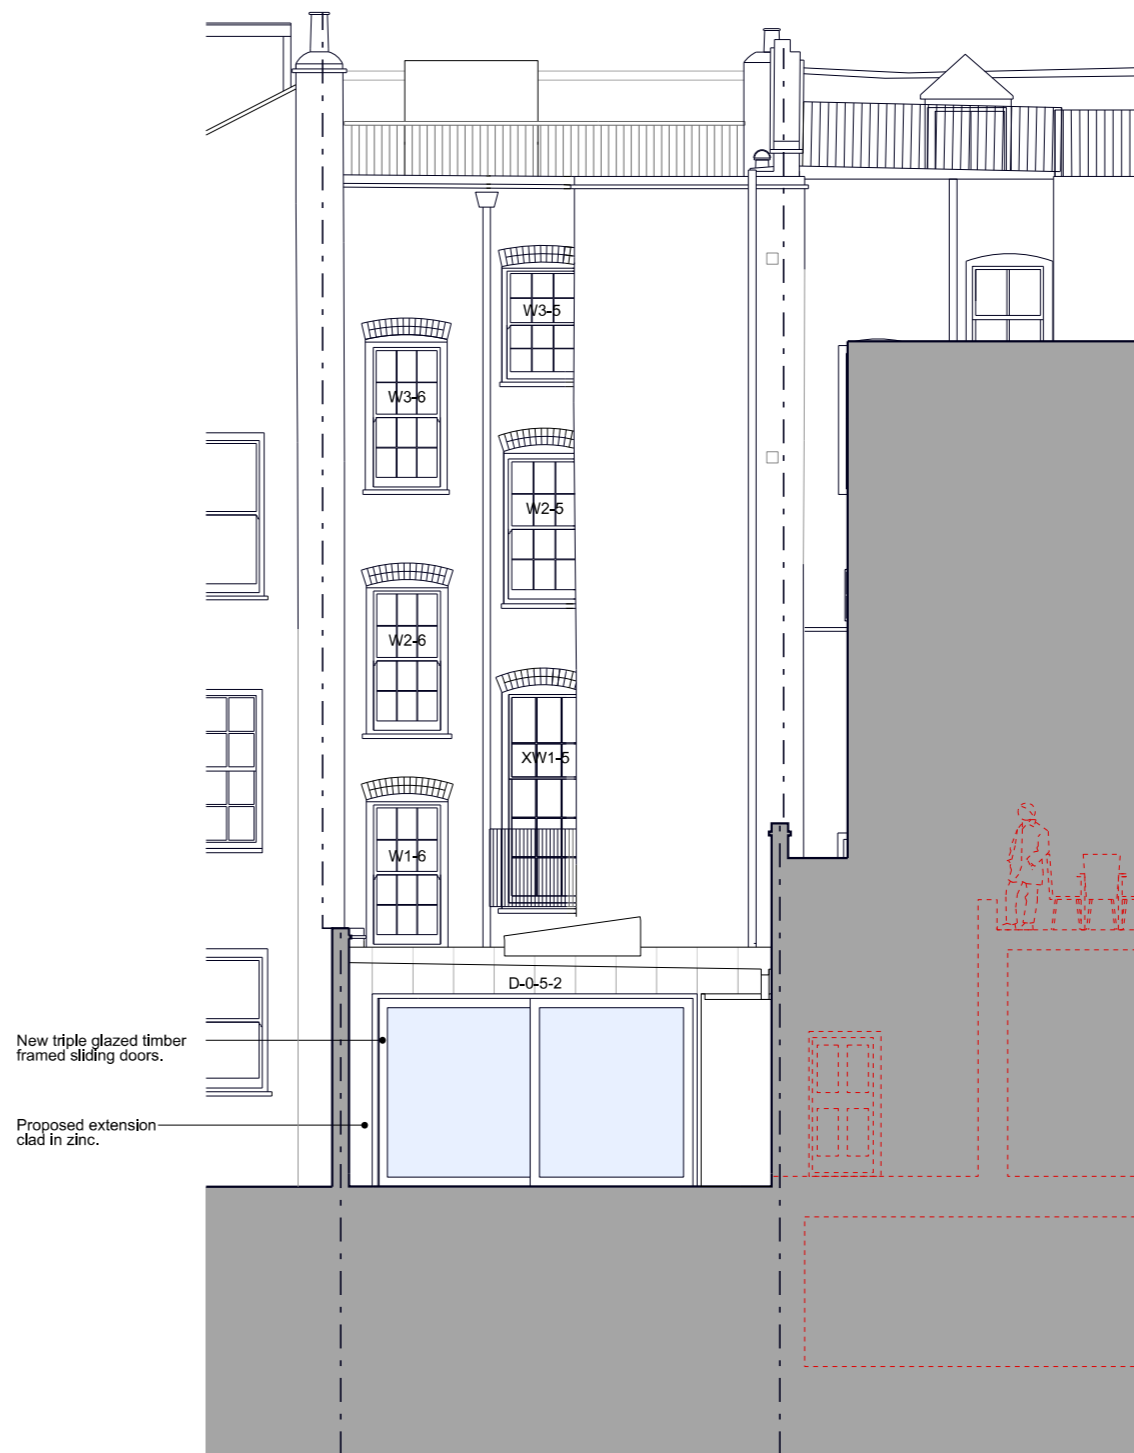

PROPOSED REAR ELEVATION 2

Drawings may be scaled for purposes of Planning. Any discrepancies should be reported immediately to the designer. If in doubt ask. This drawing is copyright of the designer. These drawings are based on plans provided by others. The designer accepts no liability for inaccuracies. Check all dimensions on site before proceeding with the works.

Drawing Status:

Planning

Revision	Date	
a	Excavation of bricked in backfill removed.	28.11.16

prewett
bizley
architects


Second Floor 118a London Wall London EC2Y 5JA
020 7256 2195 rp@prewettbizley.com www.prewettbizley.com

Project
39 Great James Street
London
WC1N 3HB


Drawing
Proposed Rear Elevations

Scale 1:100 @ A3
1:50 @ A1
Date July 2016

Dwg. no. 125 P 11
Revision B

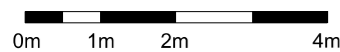

KEY PLAN

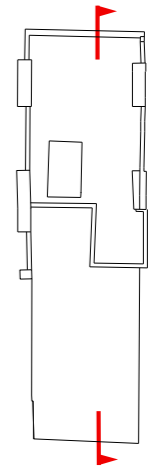

Drawings may be scaled for purposes of Planning.
Any discrepancies should be reported immediately to the designer.
If in doubt ask.
This drawing is copyright of the designer.
These drawings are based on plans provided by others.
The designer accepts no liability for inaccuracies.
Check all dimensions on site before proceeding with the works.

Drawing Status:
Planning

Revision	Date	
a	Excavation of bricked in backfill removed.	28.11.16

**prewett
bizley
architects**


Second Floor 118a London Wall London EC2Y 5JA
020 7256 2195 rp@prewettbizley.com www.prewettbizley.com

Project
**39 Great James Street
London
WC1N 3HB**


Drawing
Proposed Section W-W


Scale **1:100 @ A3
1:50 @ A1** Date **July 2016**

Orig. no. **125 P 25** Revision **B**

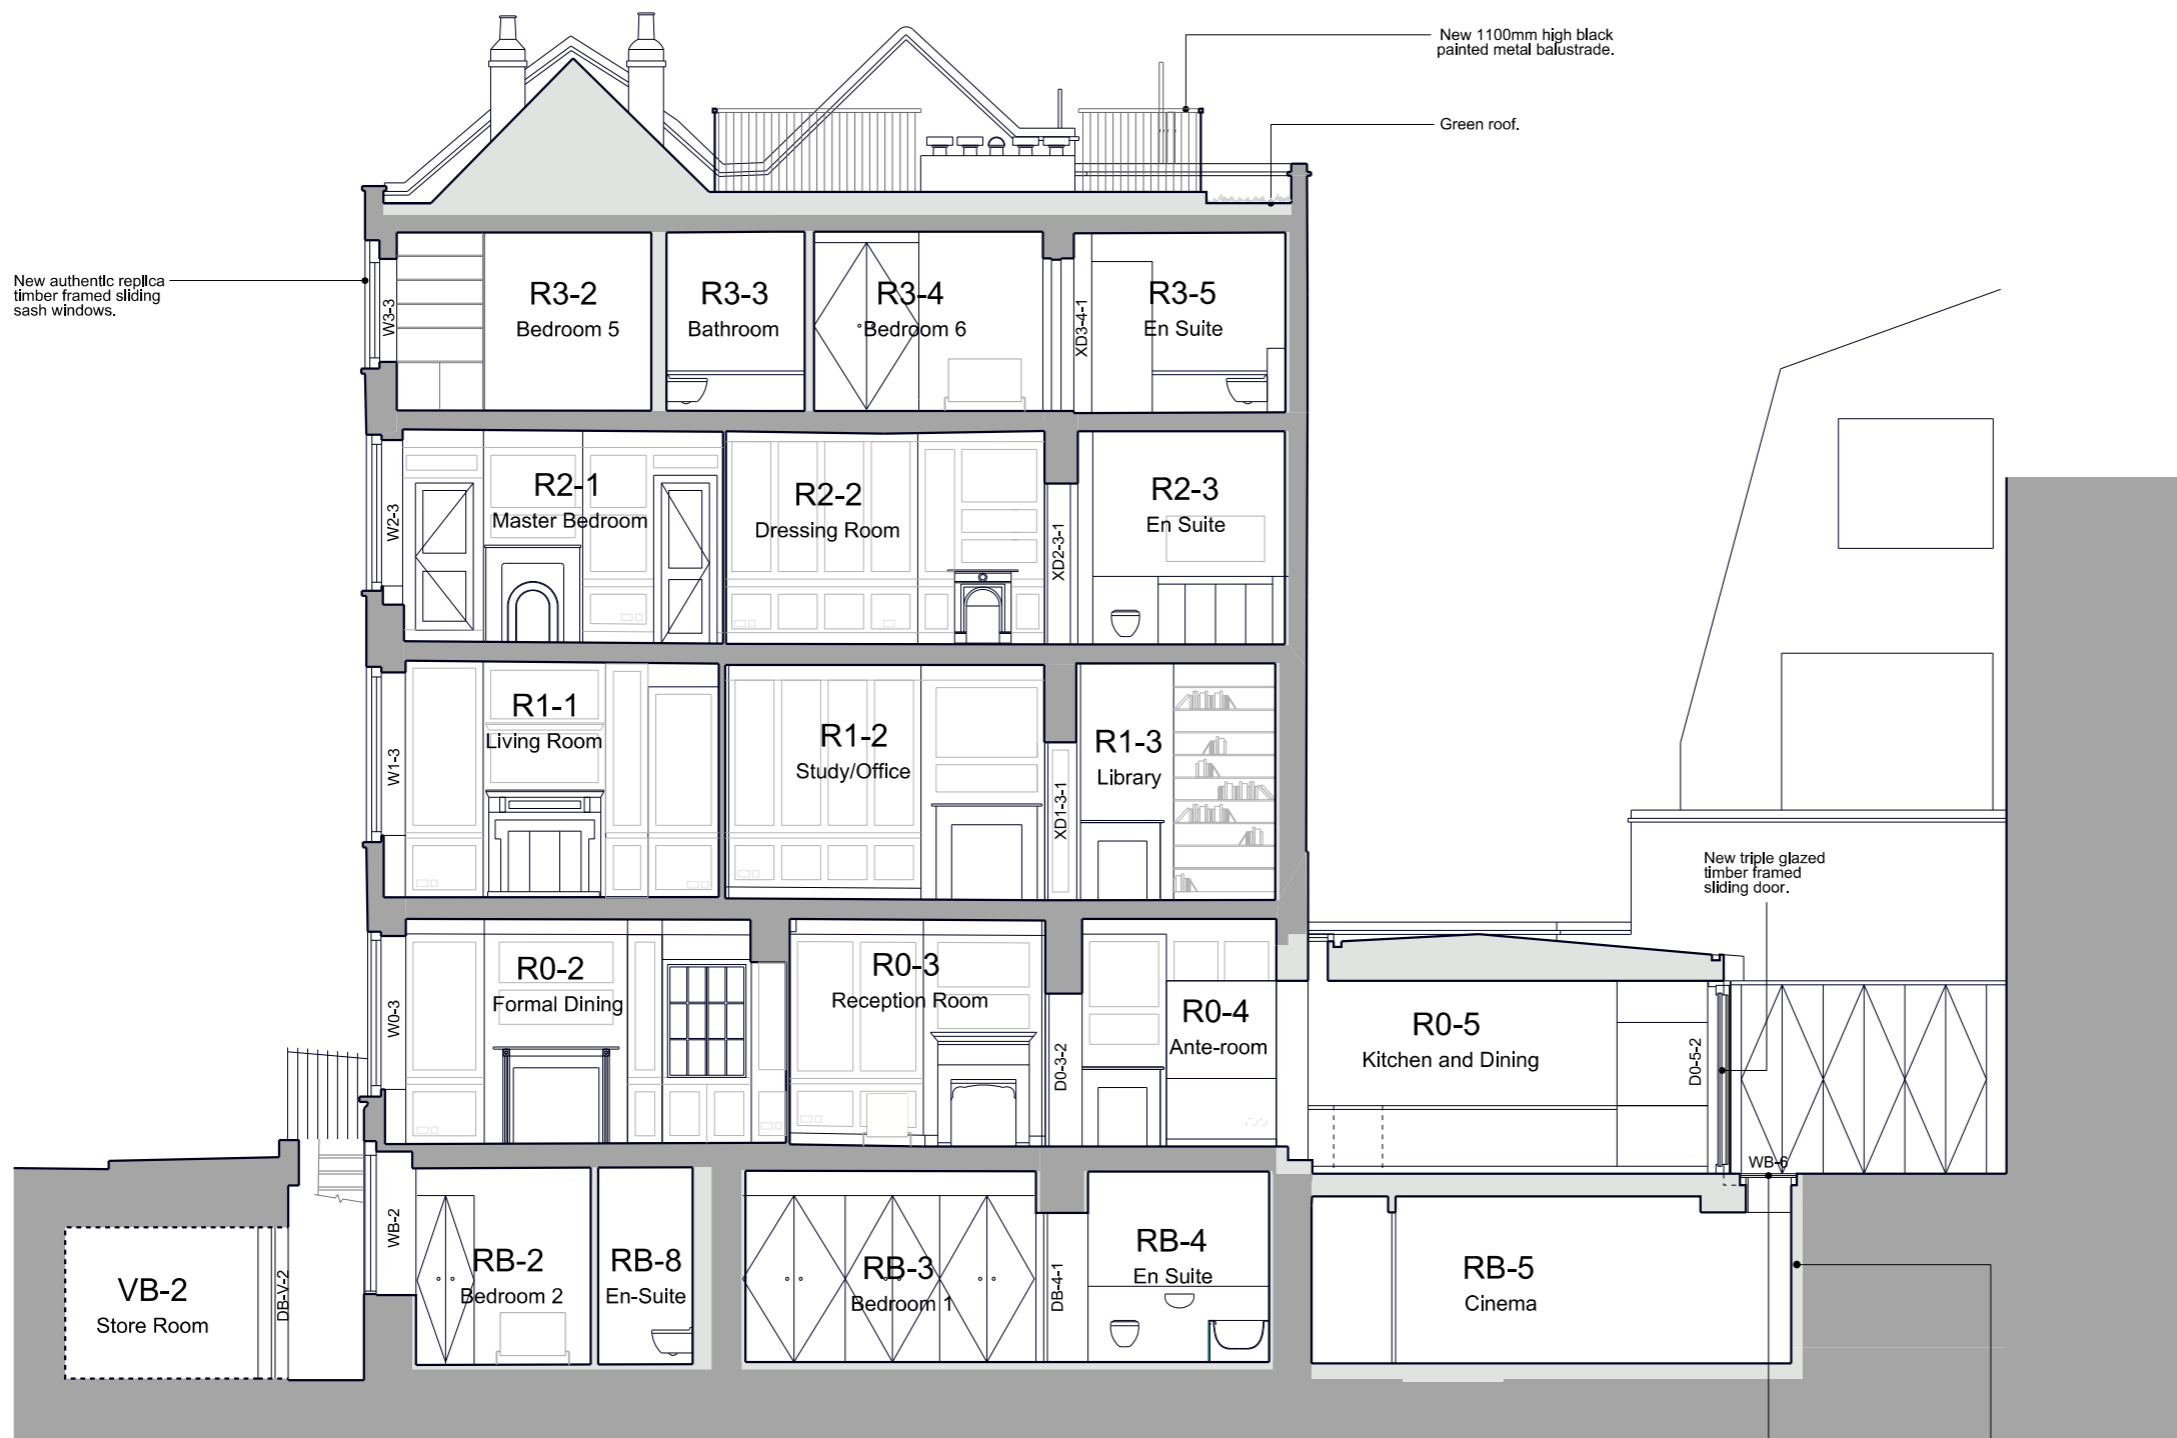


PROPOSED SECTION W-W

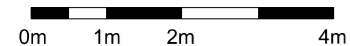

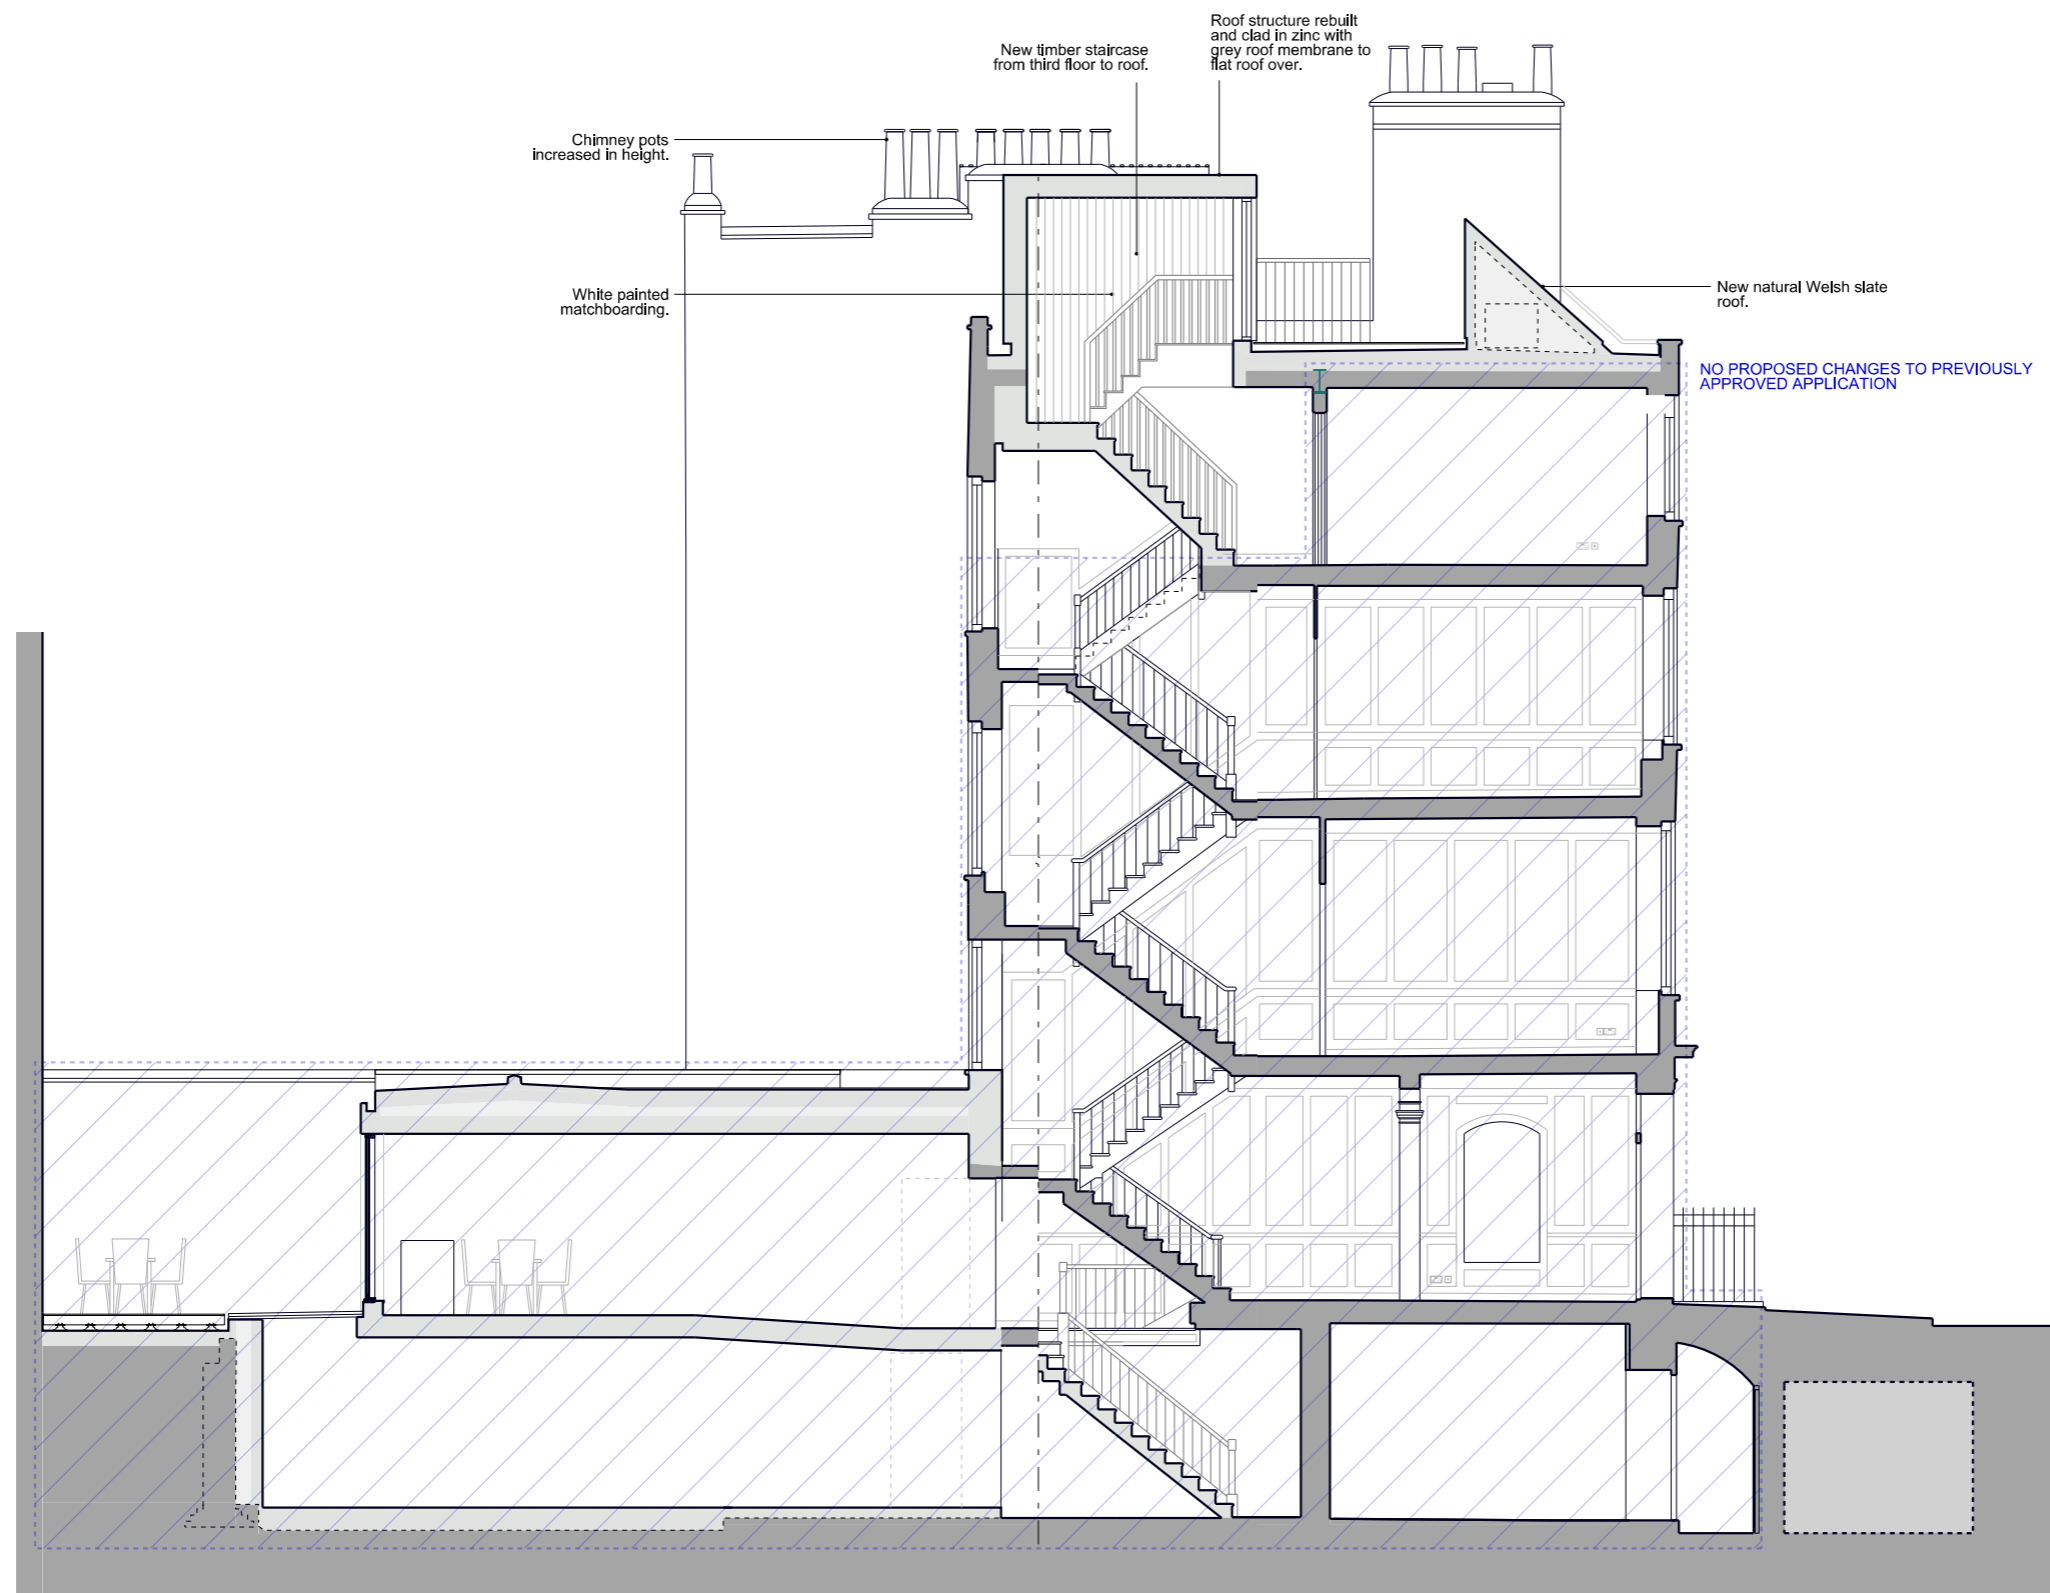

PROPOSED SECTION X-X

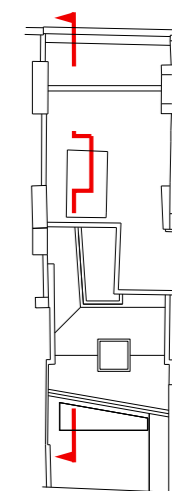

1. This drawing is not for construction. Do not scale from this drawing.
2. It is the contractor's responsibility to ensure that design principles, calculations, drawings and final construction must conform to the current building regulations, the CDM regulations and the relevant British or European codes of practice as appropriate.
3. The contractor must verify all site dimensions, drawings, details and specifications and report any discrepancies to the architect before proceeding with any work.
4. All specified items are to be installed in accordance with the manufacturer's recommendations.
5. The drawing is to be read in conjunction with the other relevant consultants drawings.
6. This drawing is copyright of the architect.

Drawing Status:

Planning

Revision	Date
A	Slate tiles specified, 28,04,19
B	Slate tiles specified, 29,04,19
C	Roof structure changes to cladding, 07,11,19

**prewett
bizley
architects**


Second Floor 118a London Wall London EC2Y 5JA
020 7256 2195 rp@prewettbizley.com www.prewettbizley.com


Project
**39 Great James Street
London
WC1N 3HB**

Drawing
Proposed Section X-X


Scale 1:100 @ A3
1:50 @ A1
Date Mar 2018

Dwg. no. 125 P3 26
Revision C

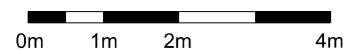

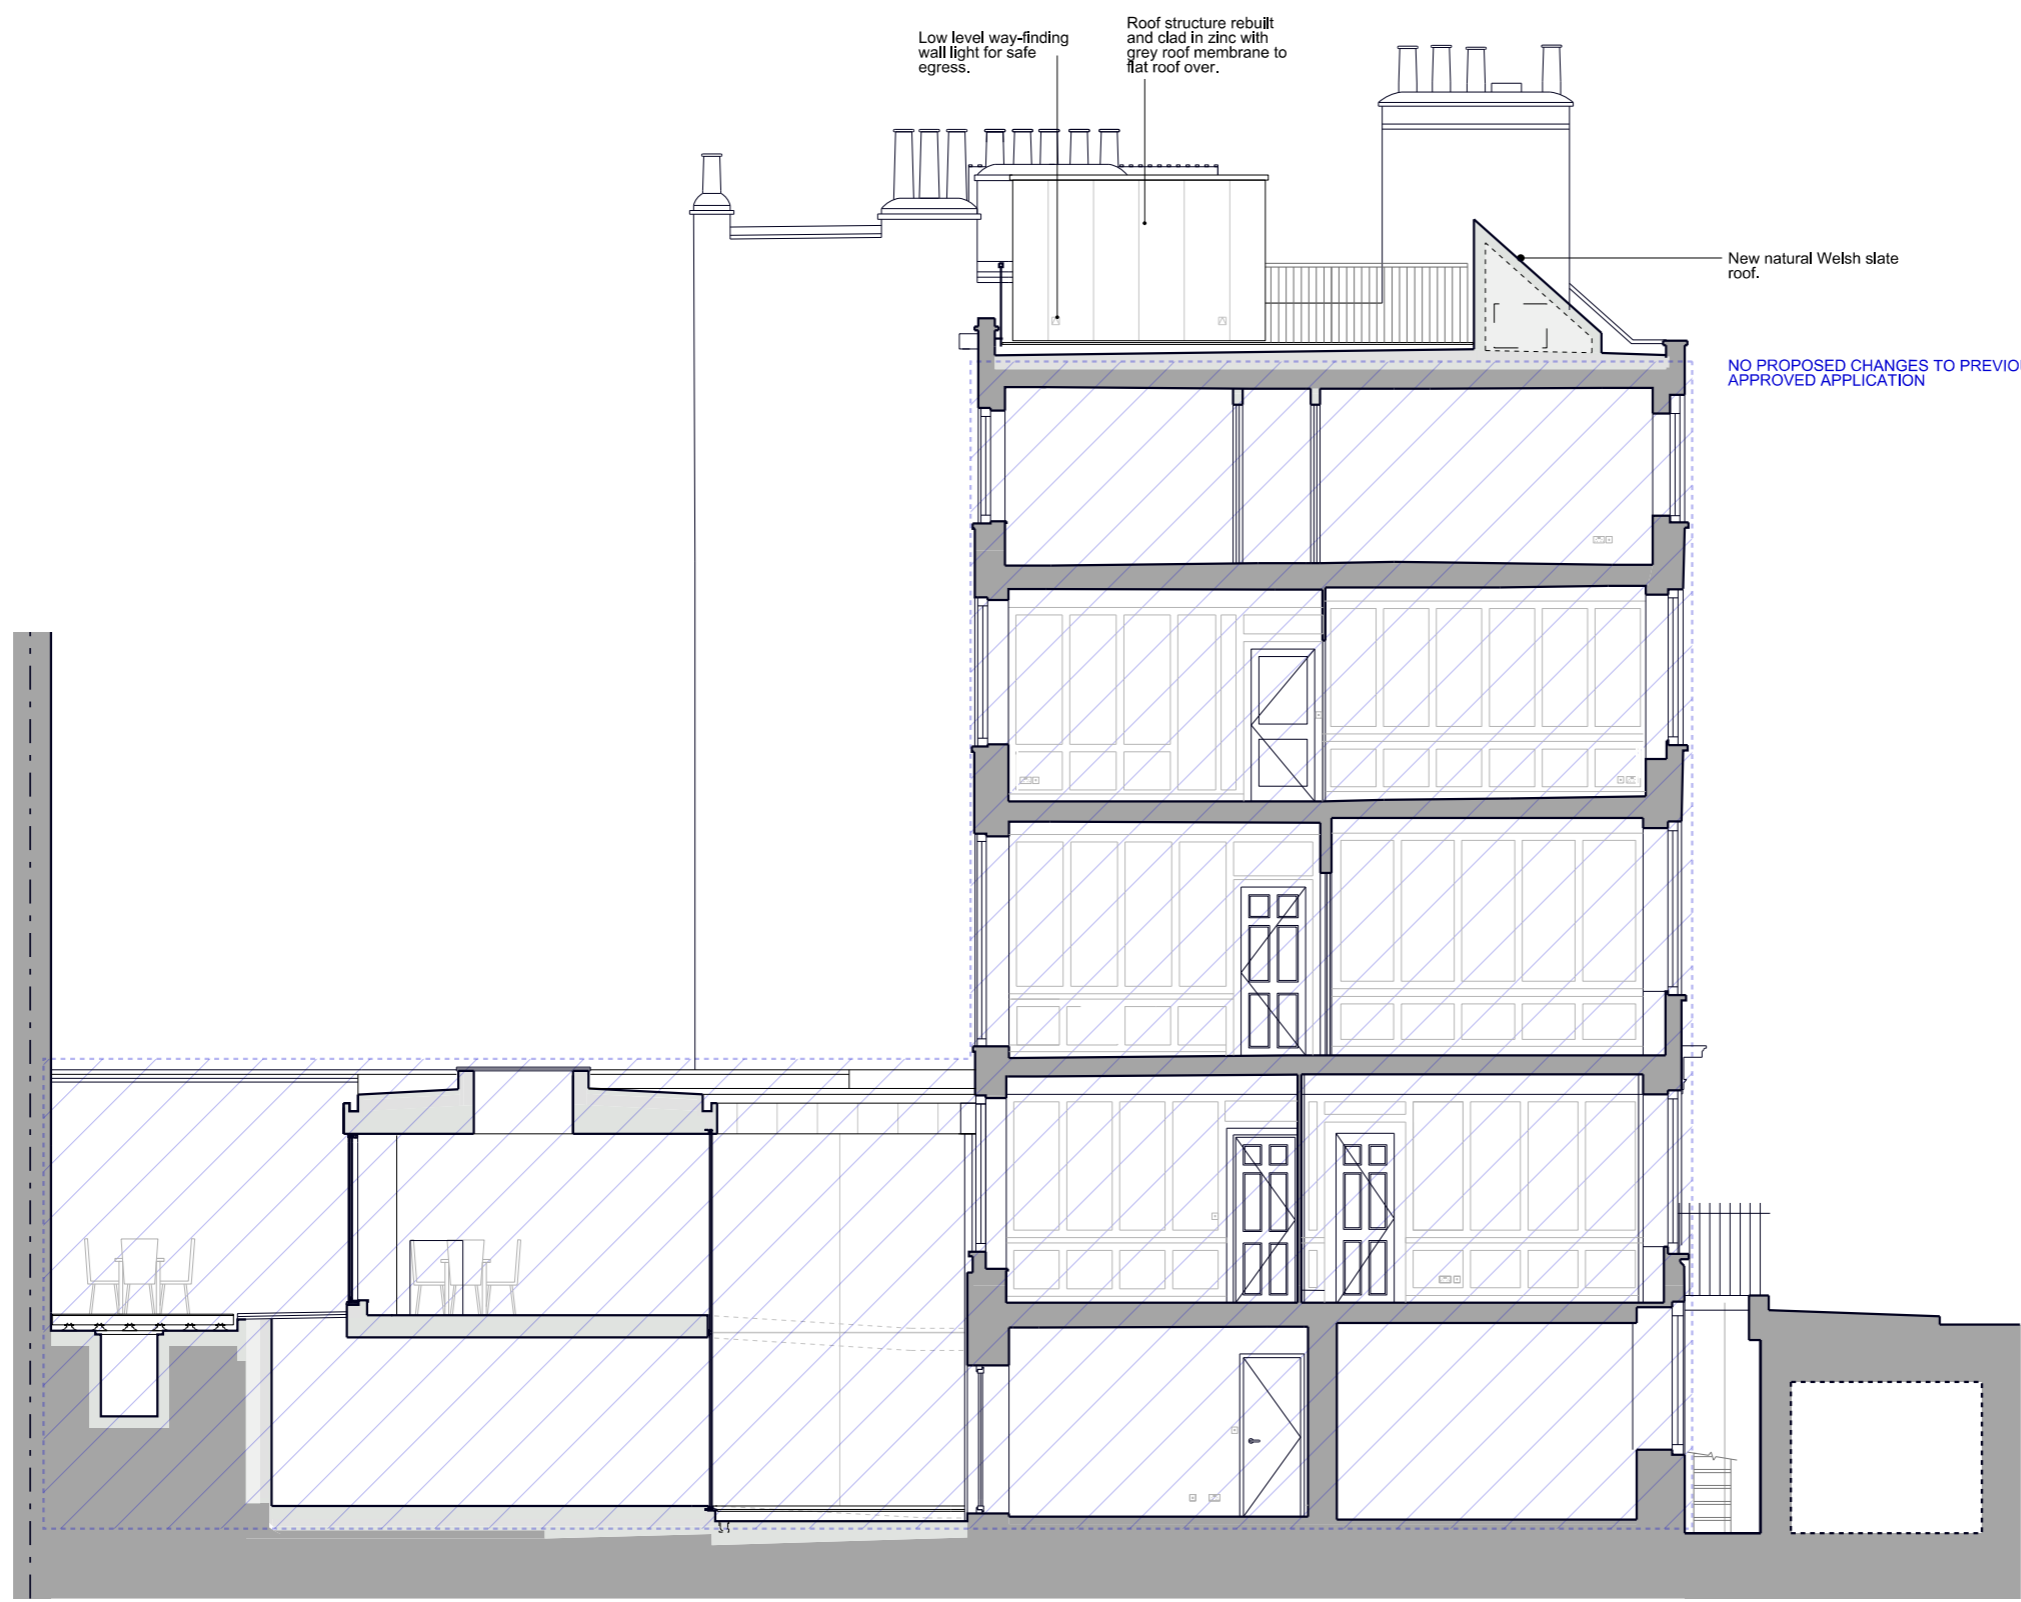

PROPOSED SECTION Y-Y

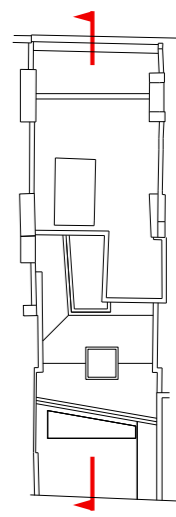

1. This drawing is not for construction. Do not scale from this drawing.
2. It is the contractor's responsibility to ensure that design principles, calculations, drawings and final construction must conform to the current building regulations, the CDM regulations and the relevant British or European codes of practice as appropriate.
3. The contractor must verify all site dimensions, drawings, details and specifications and report any discrepancies to the architect before proceeding with any work.
4. All specified items are to be installed in accordance with the manufacturer's recommendations.
5. The drawing is to be read in conjunction with the other relevant consultants drawings.
6. This drawing is copyright of the architect.

Drawing Status:
Planning

Revision	Date
A	Slate tiles specified, 28,04,19
B	Slate tiles specified, 29,04,19
C	Roof structure changes to cladding, 07,11,19


**prewett
bizley
architects**
 Second Floor 118a London Wall London EC2Y 5JA
 020 7256 2195 rp@prewettbizley.com www.prewettbizley.com

Project
**39 Great James Street
 London
 WC1N 3HB**

Drawing
Proposed Section Y-Y


Scale **1:100 @ A3** Date **Mar 2018**
1:50 @ A1

Dwg. no. **125 P3 27** Revision **C**

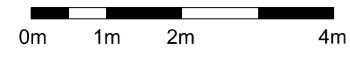



KEY PLAN

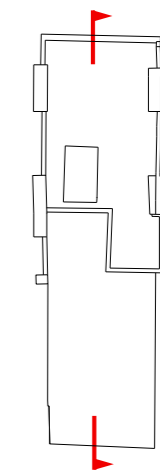

Drawings may be scaled for purposes of Planning. Any discrepancies should be reported immediately to the designer. If in doubt ask. This drawing is copyright of the designer.

These drawings are based on plans provided by others. The designer accepts no liability for inaccuracies. Check all dimensions on site before proceeding with the works.

Drawing Status:
Planning

Revision	Date	
a	Excavation of bricked in backfill removed.	28.11.16

prewett
bizley
architects

Second Floor 118a London Wall London EC2Y 5JA
020 7256 2195 rp@prewettbizley.com www.prewettbizley.com

Project
39 Great James Street
London
WC1N 3HB

Drawing
Proposed Section Z-Z

Scale	1:100 @ A3 1:50 @ A1	Date	July 2016
Orig. no.	125 P 28	Revision	B

PROPOSED SECTION Z-Z

