
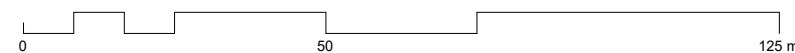
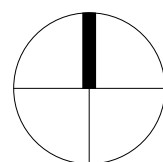


# PLANNING APPLICATION


DRAWINGS INDICATE DESIGN INTENT ONLY  
ALL DIMENSIONS IN MILLIMETERS UNLESS NOTED OTHERWISE  
THE CONTRACTOR IS RESPONSIBLE FOR TAKING AND CHECKING ALL DIMENSIONS  
DO NOT SCALE FROM DRAWINGS  
REPORT ALL CONFLICTS OF INFORMATION AND SEEK ADVICE BEFORE PROCEEDING  
THIS DRAWING IS THE COPYRIGHT OF KK DESIGN CONSULTANTS LTD.

## Revision Schedule

P0	planning submitted	13/06/24
P1	planning submitted	16/09/24

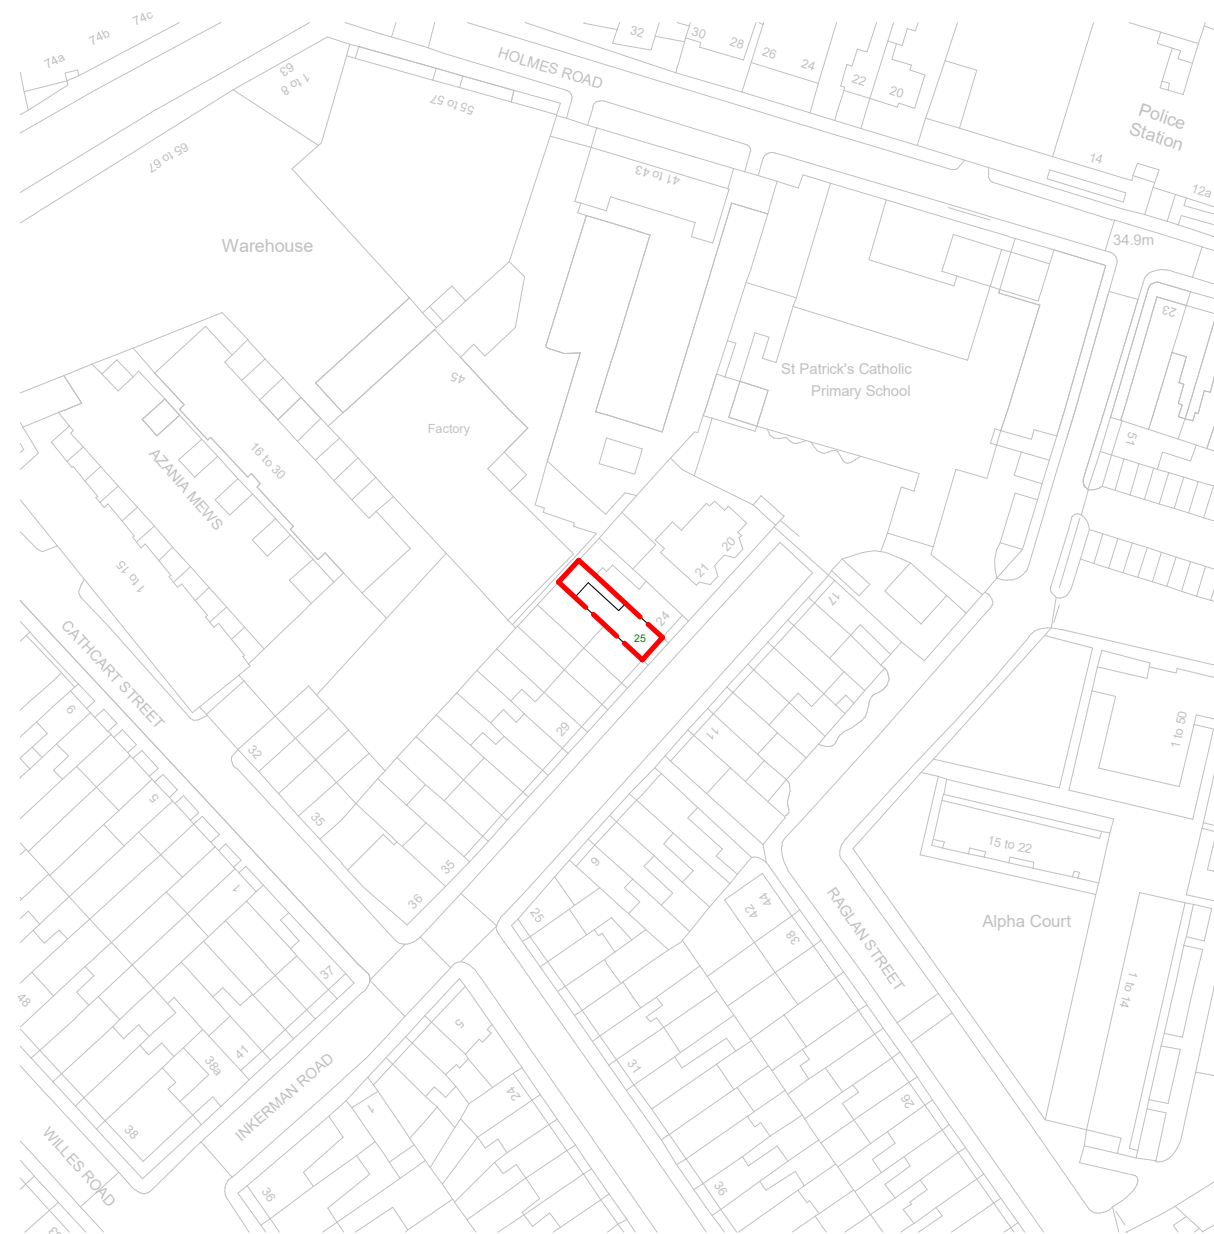

PROJECT  
**Innisfree Housing Association**  
25 Inkerman Road, Camden,  
NW5 3BT

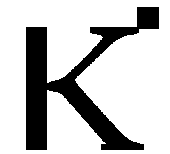

KK Design Consultants Ltd  
Impact Hub London King's Cross, 34b York Wy,  
London N1 9AB  
Company no:- 12252343 Email:- admin@ksquared.uk

TITLE  
**Existing Site Plan**

DRAWN BY	SCALE	
<b>CS</b>	<b>1 : 1250</b>	
CHECKED BY	DATE	
<b>KK</b>	<b>16/09/2024</b>	
PROJECT NO.	DRAWING NO.	REV
<b>031</b>	<b>A-100</b>	<b>P1</b>

**PLANNING APPLICATION**

DRAWINGS INDICATE DESIGN INTENT ONLY  
ALL DIMENSIONS IN MILLIMETERS UNLESS NOTED OTHERWISE  
THE CONTRACTOR IS RESPONSIBLE FOR TAKING AND CHECKING ALL DIMENSIONS  
DO NOT SCALE FROM DRAWINGS  
REPORT ALL CONFLICTS OF INFORMATION AND SEEK ADVICE BEFORE PROCEEDING  
THIS DRAWING IS THE COPYRIGHT OF KK DESIGN CONSULTANTS LTD.


Revision Schedule

P0	planning submitted	13/06/24
P1	planning submitted	16/09/24




Existing

Proposed

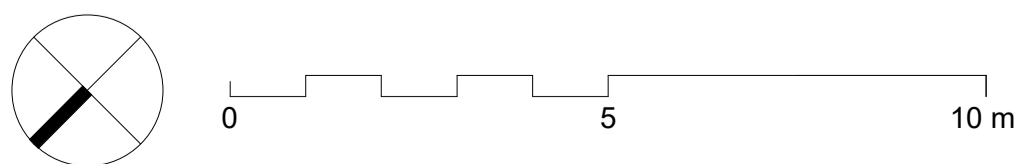

PROJECT  
**Innisfree Housing Association**  
25 Inkerman Road, Camden,  
NW5 3BT

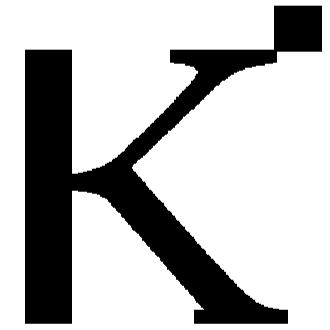

KK Design Consultants Ltd  
Impact Hub London King's Cross, 34b York Wy,  
London N1 9AB  
Company no- 12252343 Email- admin@ksquared.uk

TITLE

**Roof Plan**

DRAWN BY  
**CS**

CHECKED BY  
**KK**

PROJECT NO.  
**031**

SCALE (@A1)  
**1:50**

DATE  
**16/09/2024**

DRAWING NO.  
**A-101**

REV  
**P1**



**PLANNING APPLICATION**

DRAWINGS INDICATE DESIGN INTENT ONLY  
ALL DIMENSIONS IN MILLIMETERS UNLESS NOTED OTHERWISE  
THE CONTRACTOR IS RESPONSIBLE FOR TAKING AND CHECKING ALL DIMENSIONS  
DO NOT SCALE FROM DRAWINGS  
REPORT ALL CONFLICTS OF INFORMATION AND SEEK ADVICE BEFORE PROCEEDING  
THIS DRAWING IS THE COPYRIGHT OF KK DESIGN CONSULTANTS LTD.

Revision Schedule

P0 planning submitted 16/09/24

Key:

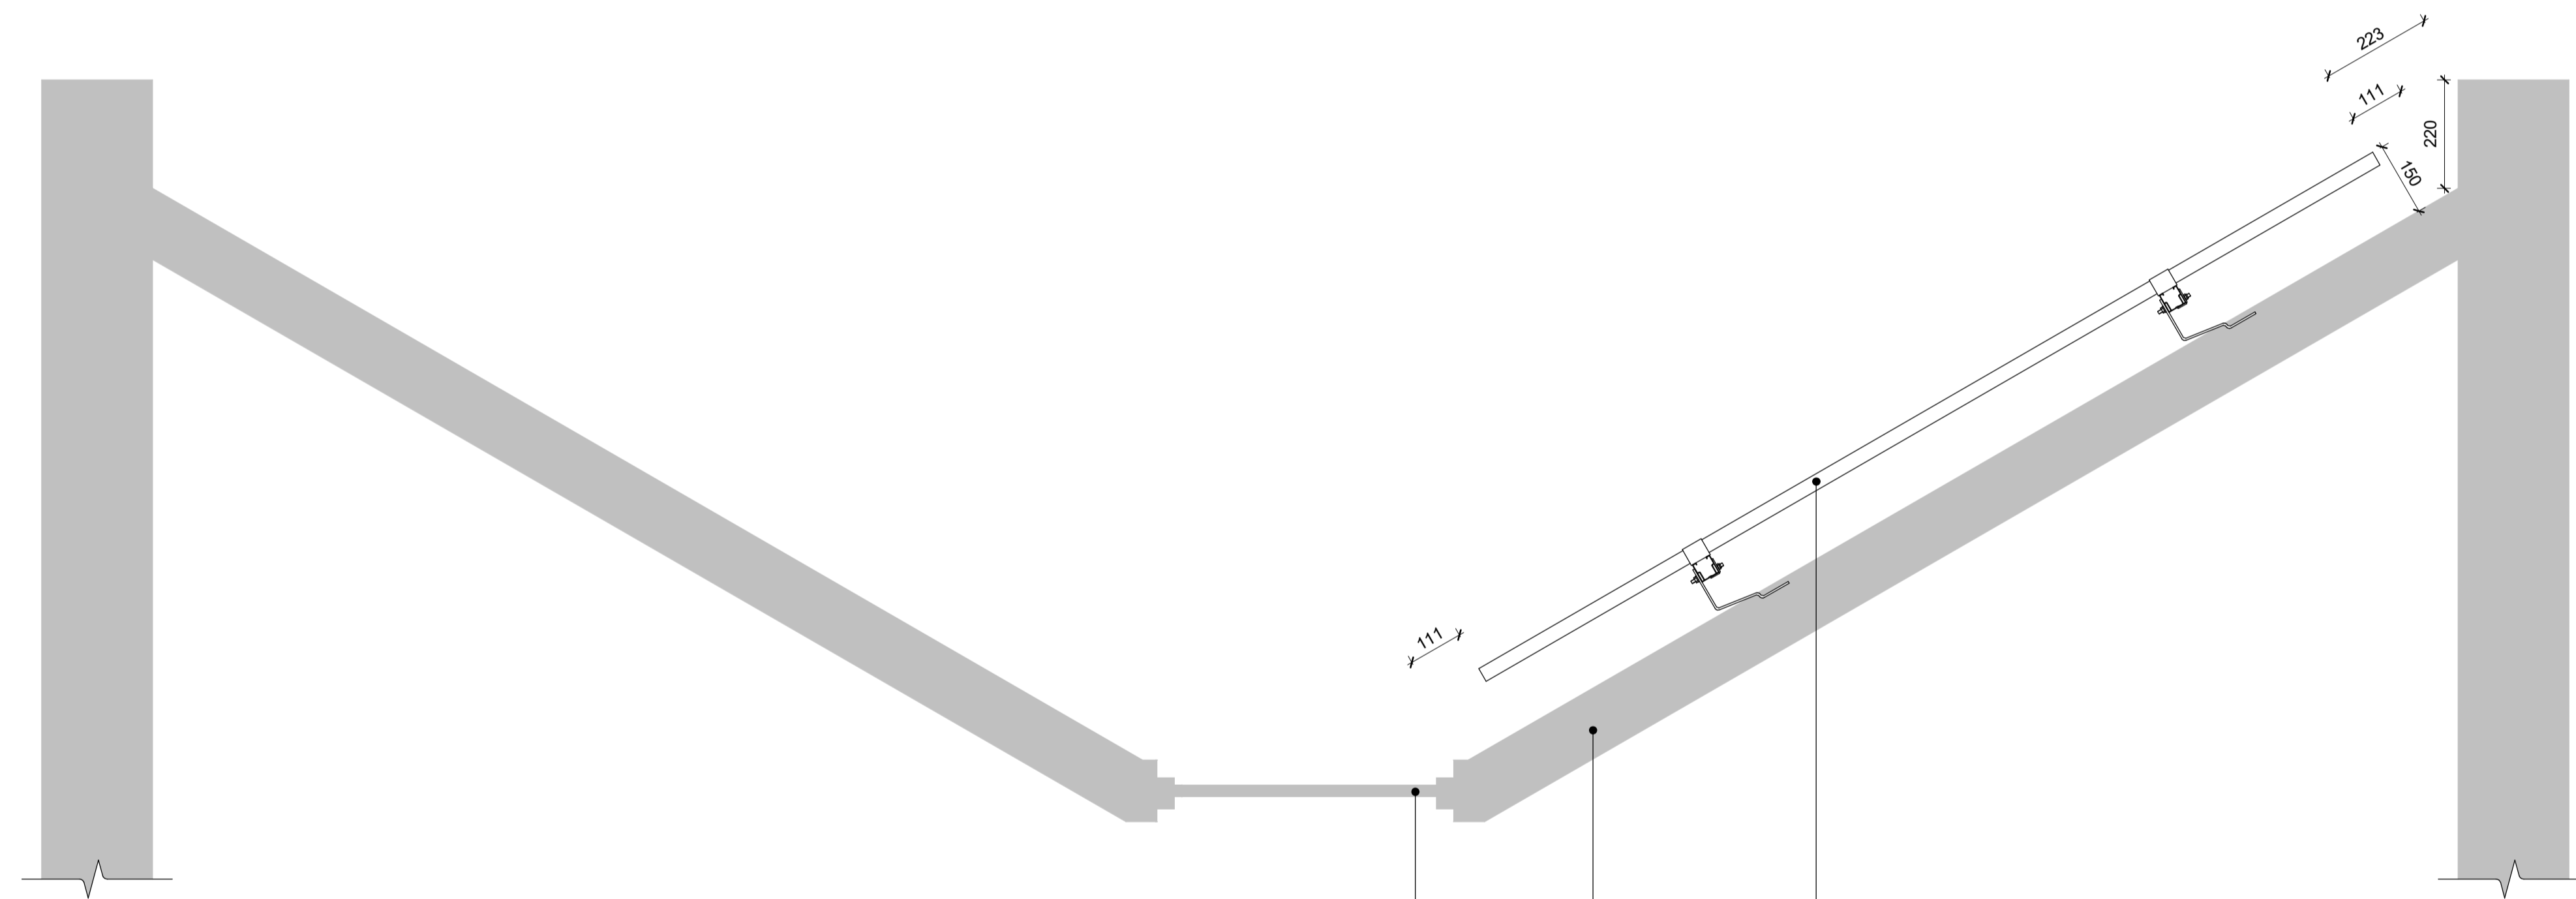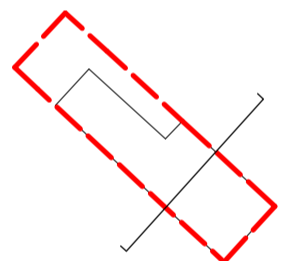


existing roof skylight window

existing building fabric

proposed solar panels,  
refer to drawing "PV layout, 25 Inkerman Road"  
by Ecolution Group



PROJECT  
**Innisfree Housing Association**  
25 Inkerman Road, Camden,  
NW5 3BT

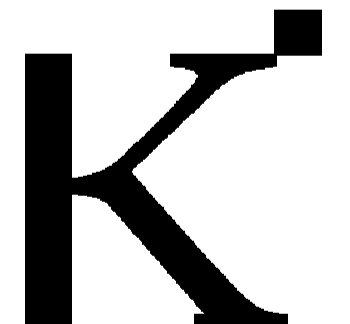

KK Design Consultants Ltd  
Impact Hub London King's Cross, 34b York Wy,  
London N1 9AB  
Company no- 12252343 Email- admin@ksquared.uk

TITLE  
**Roof Section**

DRAWN BY **CS** SCALE (@A1) **1:10**  
CHECKED BY **KK** DATE **16/09/2024**

PROJECT NO. **031** DRAWING NO. **A-102** REV **P0**


**PLANNING APPLICATION**

DRAWINGS INDICATE DESIGN INTENT ONLY  
ALL DIMENSIONS IN MILLIMETERS UNLESS NOTED OTHERWISE  
THE CONTRACTOR IS RESPONSIBLE FOR TAKING AND CHECKING ALL DIMENSIONS  
DO NOT SCALE FROM DRAWINGS  
REPORT ALL CONFLICTS OF INFORMATION AND SEEK ADVICE BEFORE PROCEEDING  
THIS DRAWING IS THE COPYRIGHT OF KK DESIGN CONSULTANTS LTD.


Revision Schedule

P0 planning submitted 13/06/24  
P1 planning submitted 16/09/24

Key:

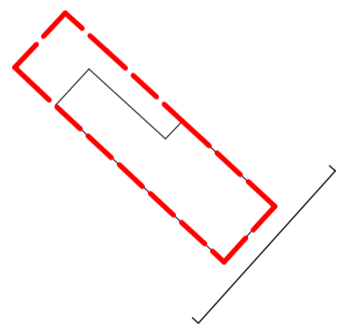

PROJECT  
**Innisfree Housing Association**  
**25 Inkerman Road, Camden,**  
**NW5 3BT**

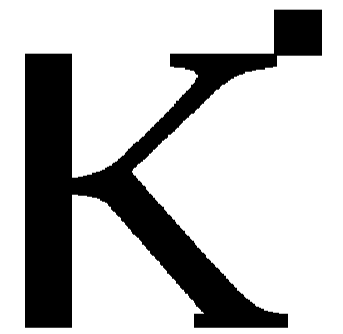


KK Design Consultants Ltd  
Impact Hub London King's Cross, 34b York Wy,  
London N1 9AB  
Company no- 12252343 Email- admin@ksquared.uk


TITLE  
**East Elevation**

DRAWN BY  
**CS**  
CHECKED BY  
**KK**  
SCALE (@A1)  
**1:20**  
DATE  
**16/09/2024**

PROJECT NO.  
**031**  
DRAWING NO.  
**A-201**  
REV  
**P1**

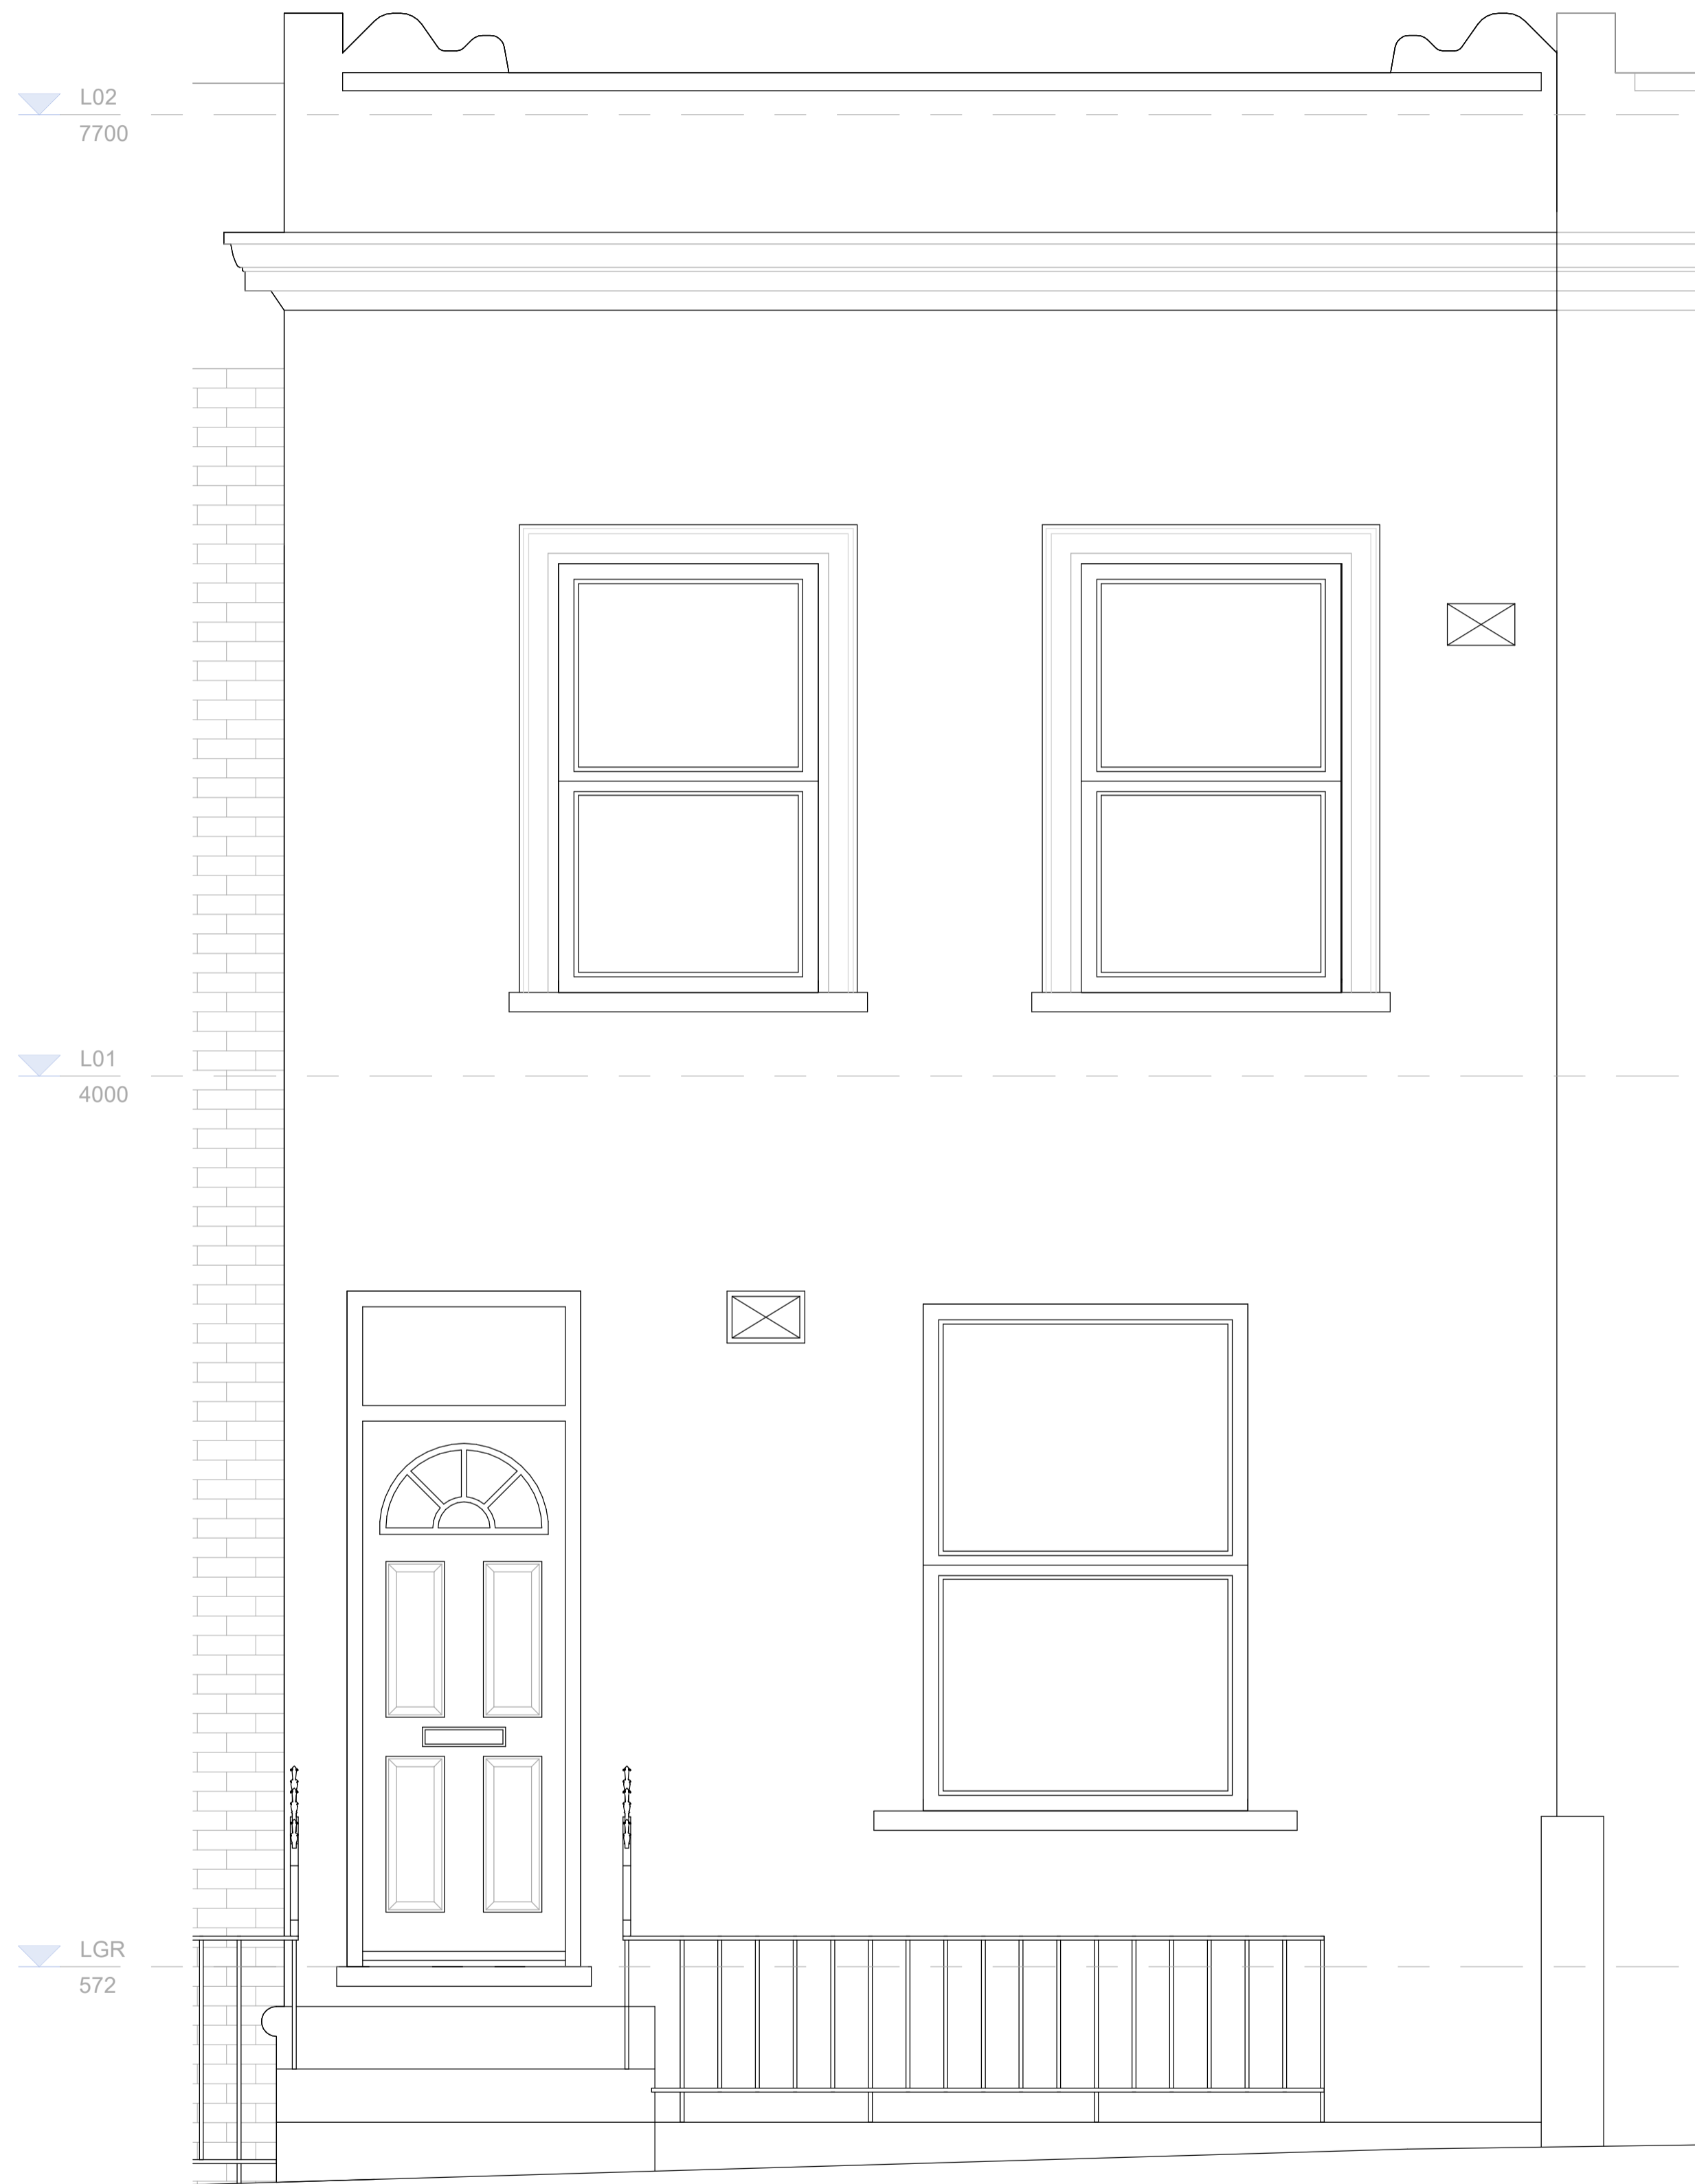

Existing

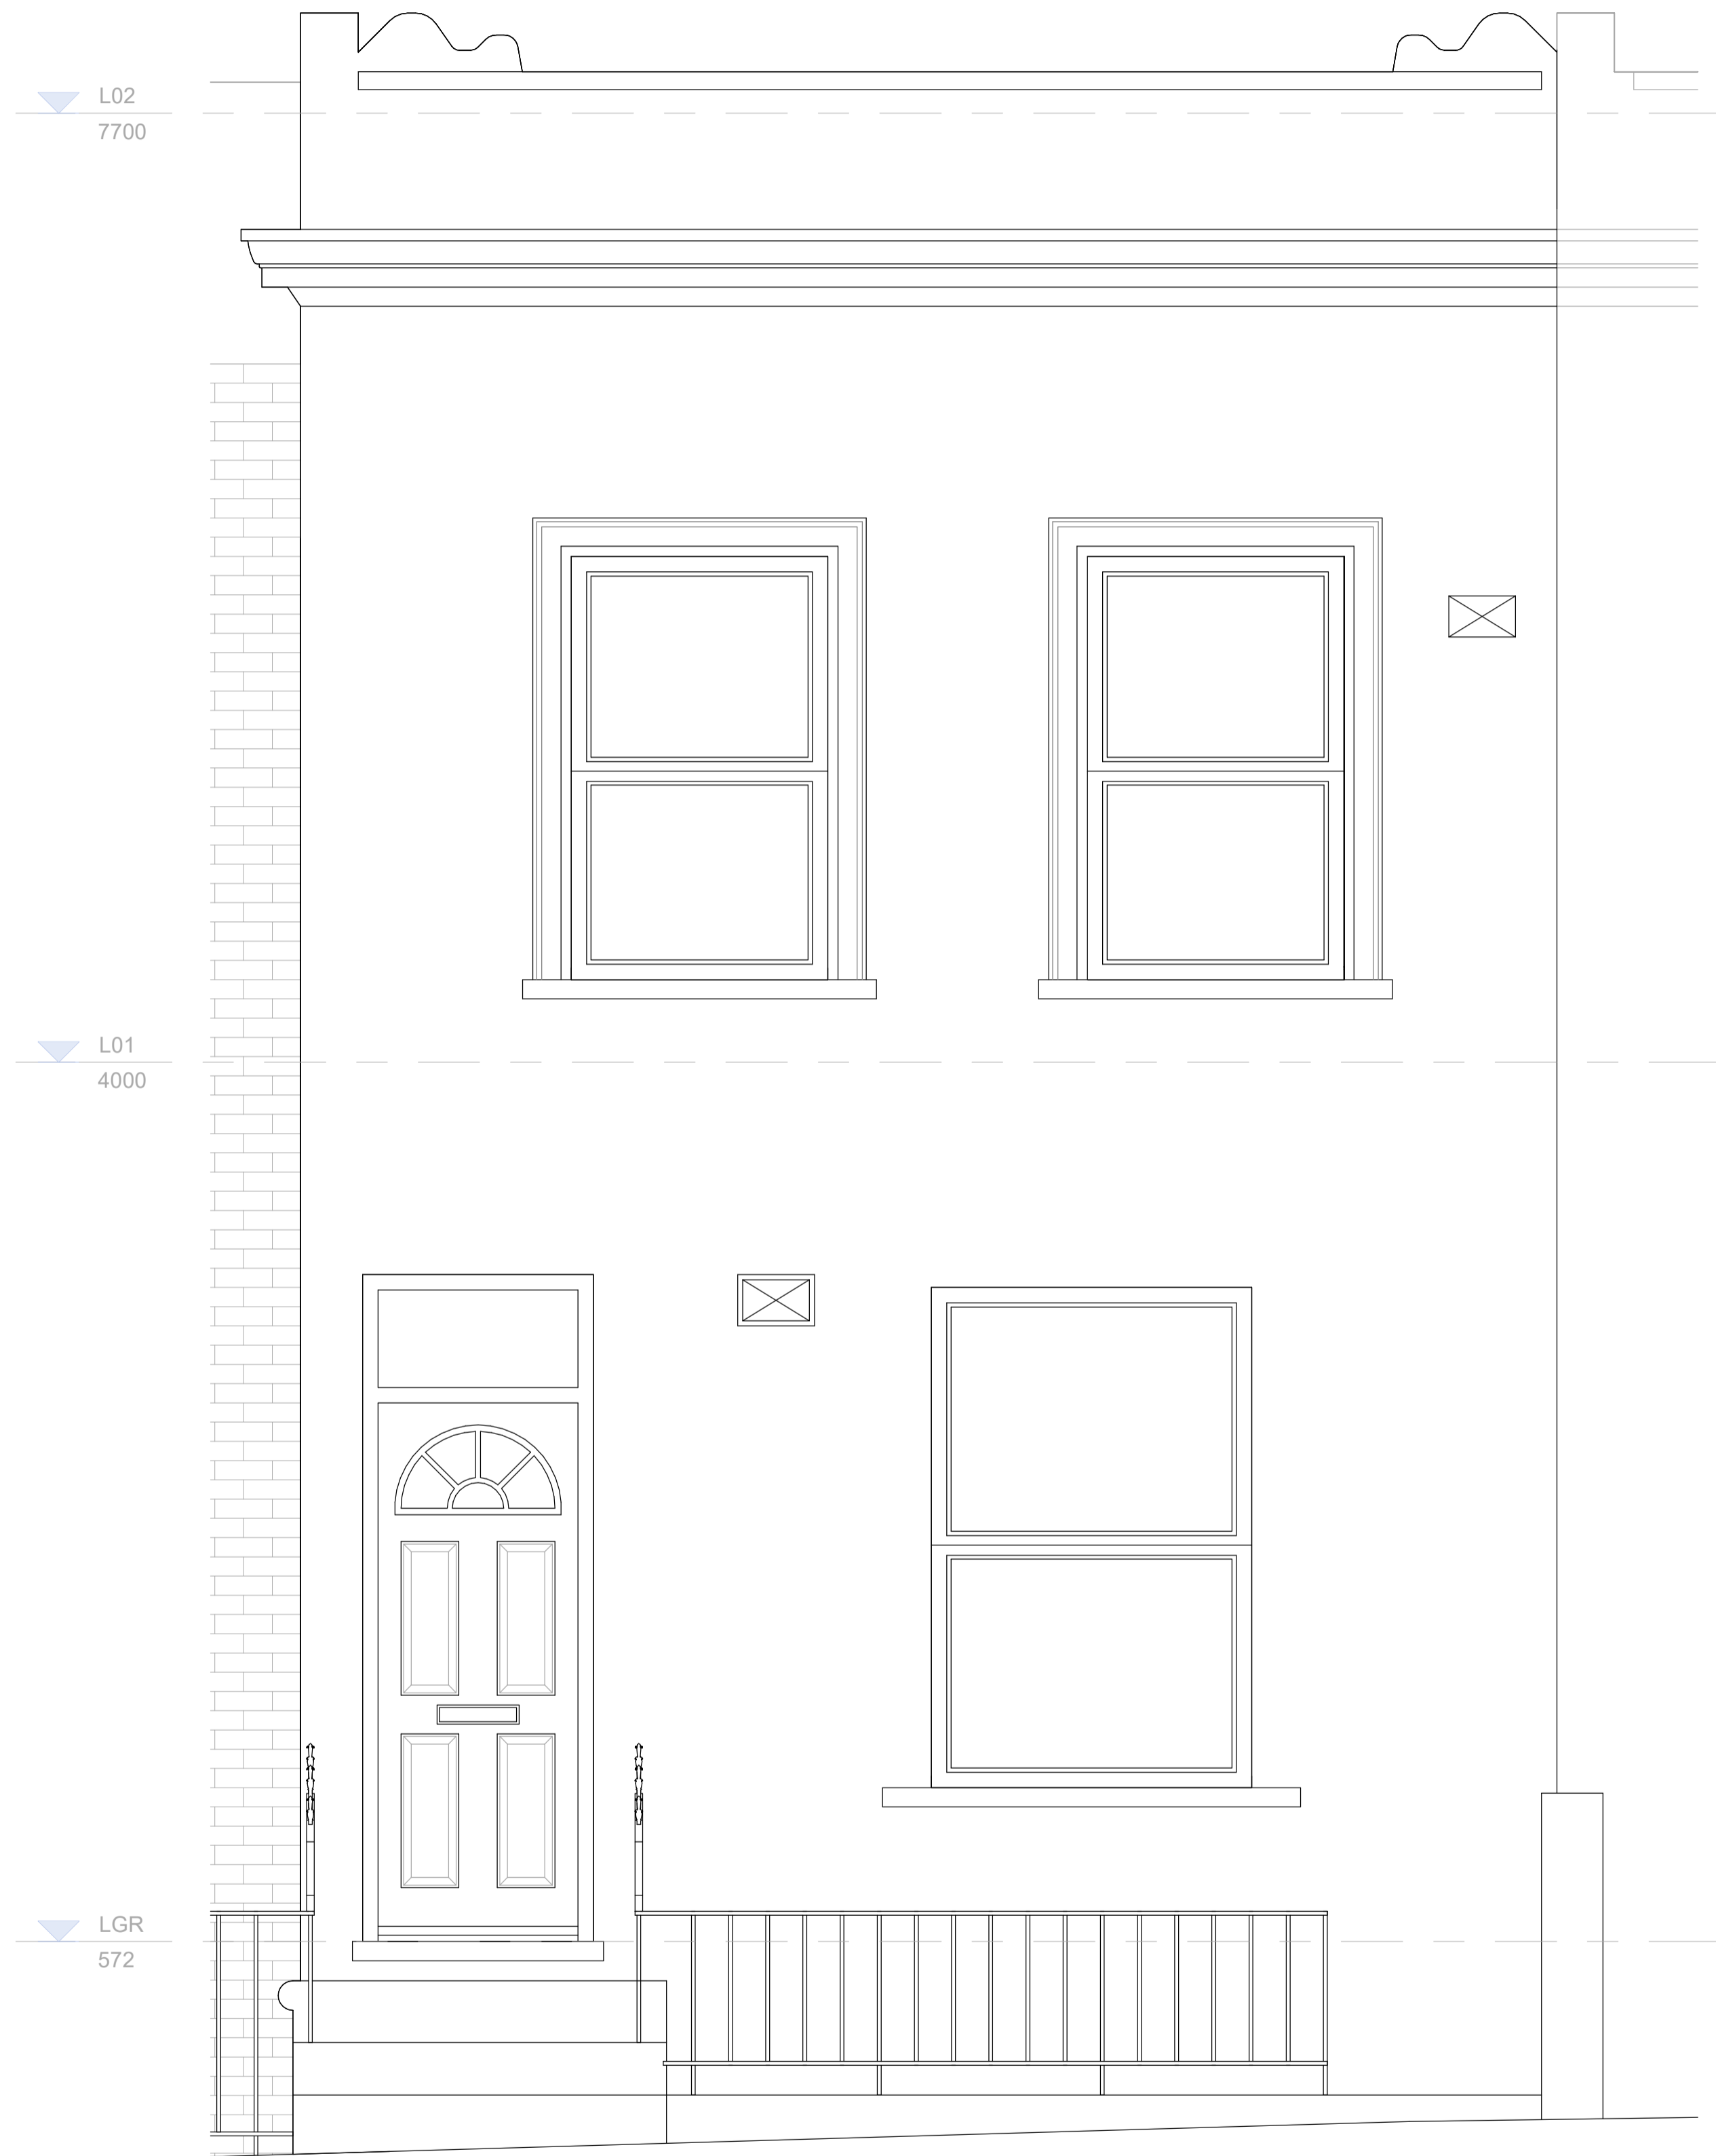

Proposed

Zone	PLOT	KW	Pitch	Orientation	Shading Factor	kwh - KK	kwh/plot	Phases	Inverter	Panel	N° of Panels	Framing System
1	1	2.5	30	45	1	1058	2645	1 Phase	Growatt	500W	5	VDV Bracket & Rail



Status	Date:	Description:
	06/09/2024	REV: P0 - ISSUED FOR APPROVAL

Project:  
25 Inkerman Road, LAYOUT

Title:  
25 Inkerman Road, London, NW5 3BT, ROOF LAYOUT

Scale: DO NOT SCALE

Drawing Ref.: PV layout, 25 Inkerman Road

Date Drawn: 06/09/2024

Drawn by: A.F

