




ST 01  
01 EXISTING ROOF PLAN  
SCALE 1:50 @ A1

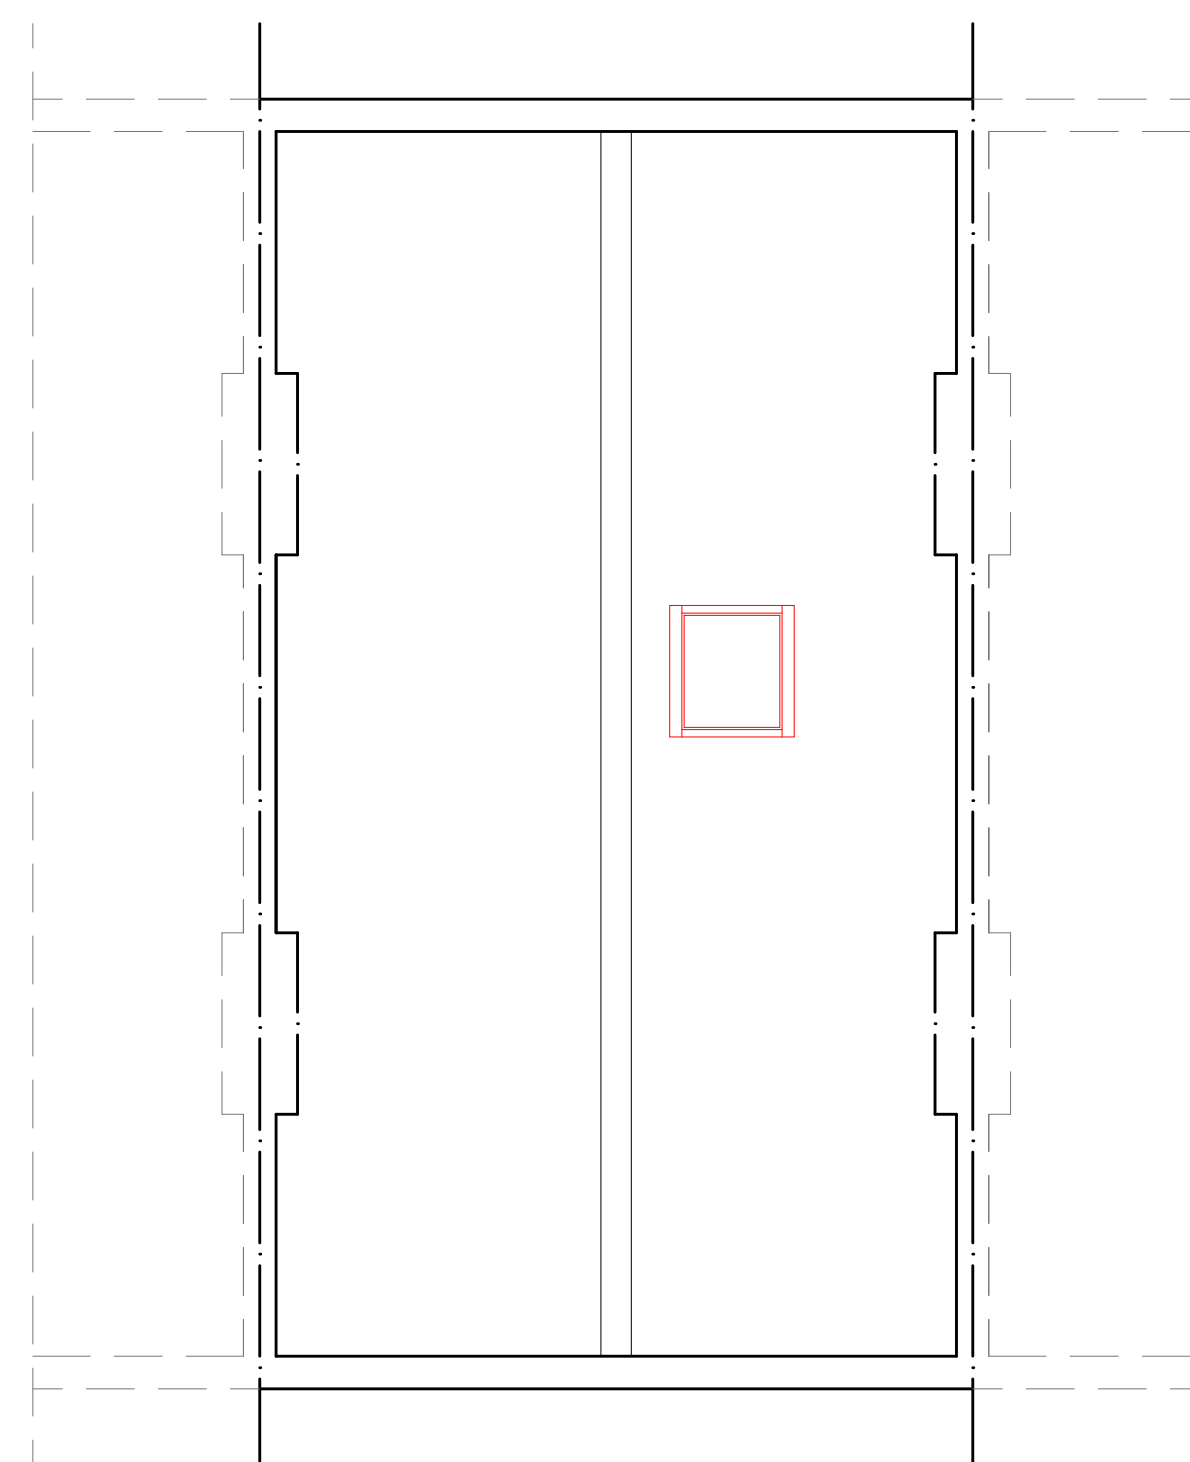


ST 01  
02 PROPOSED ROOF PLAN  
SCALE 1:50 @ A1

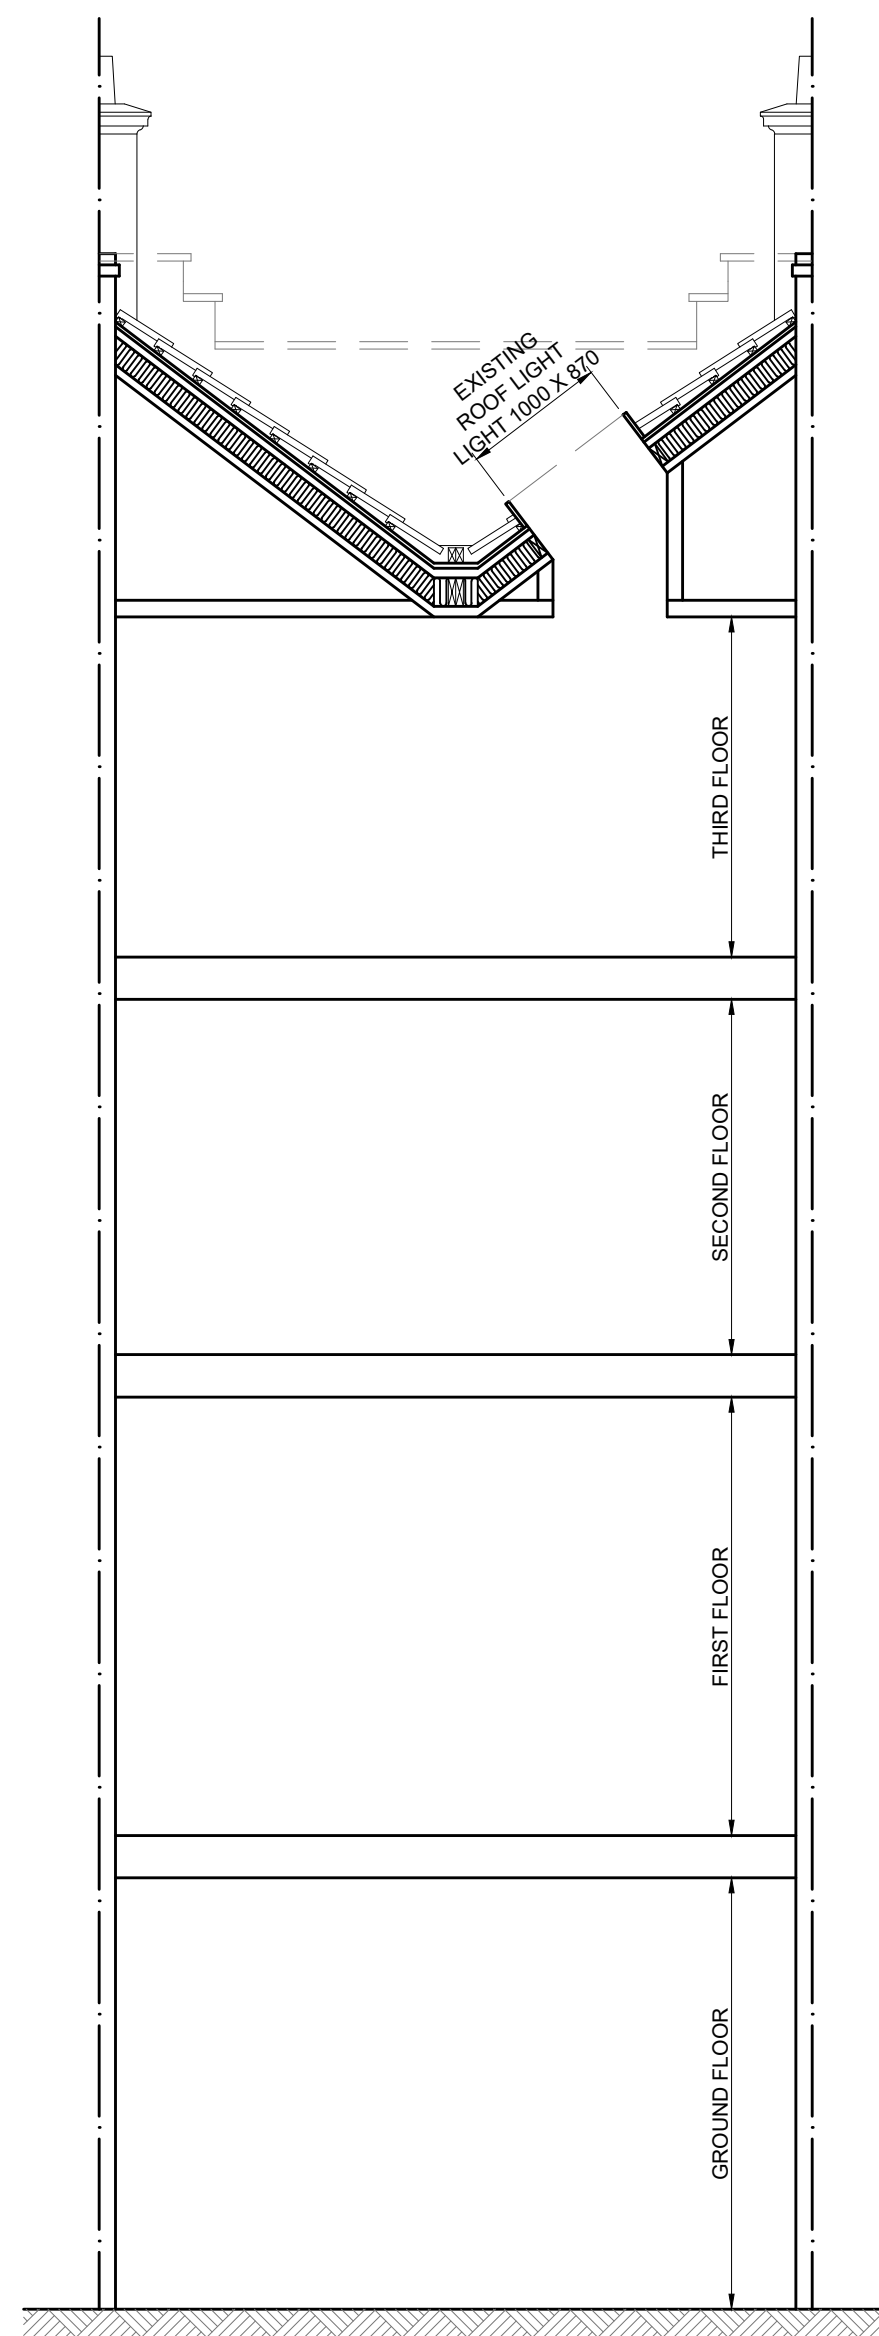


ST 01  
03 EXISTING SECTION  
SCALE 1:50 @ A1

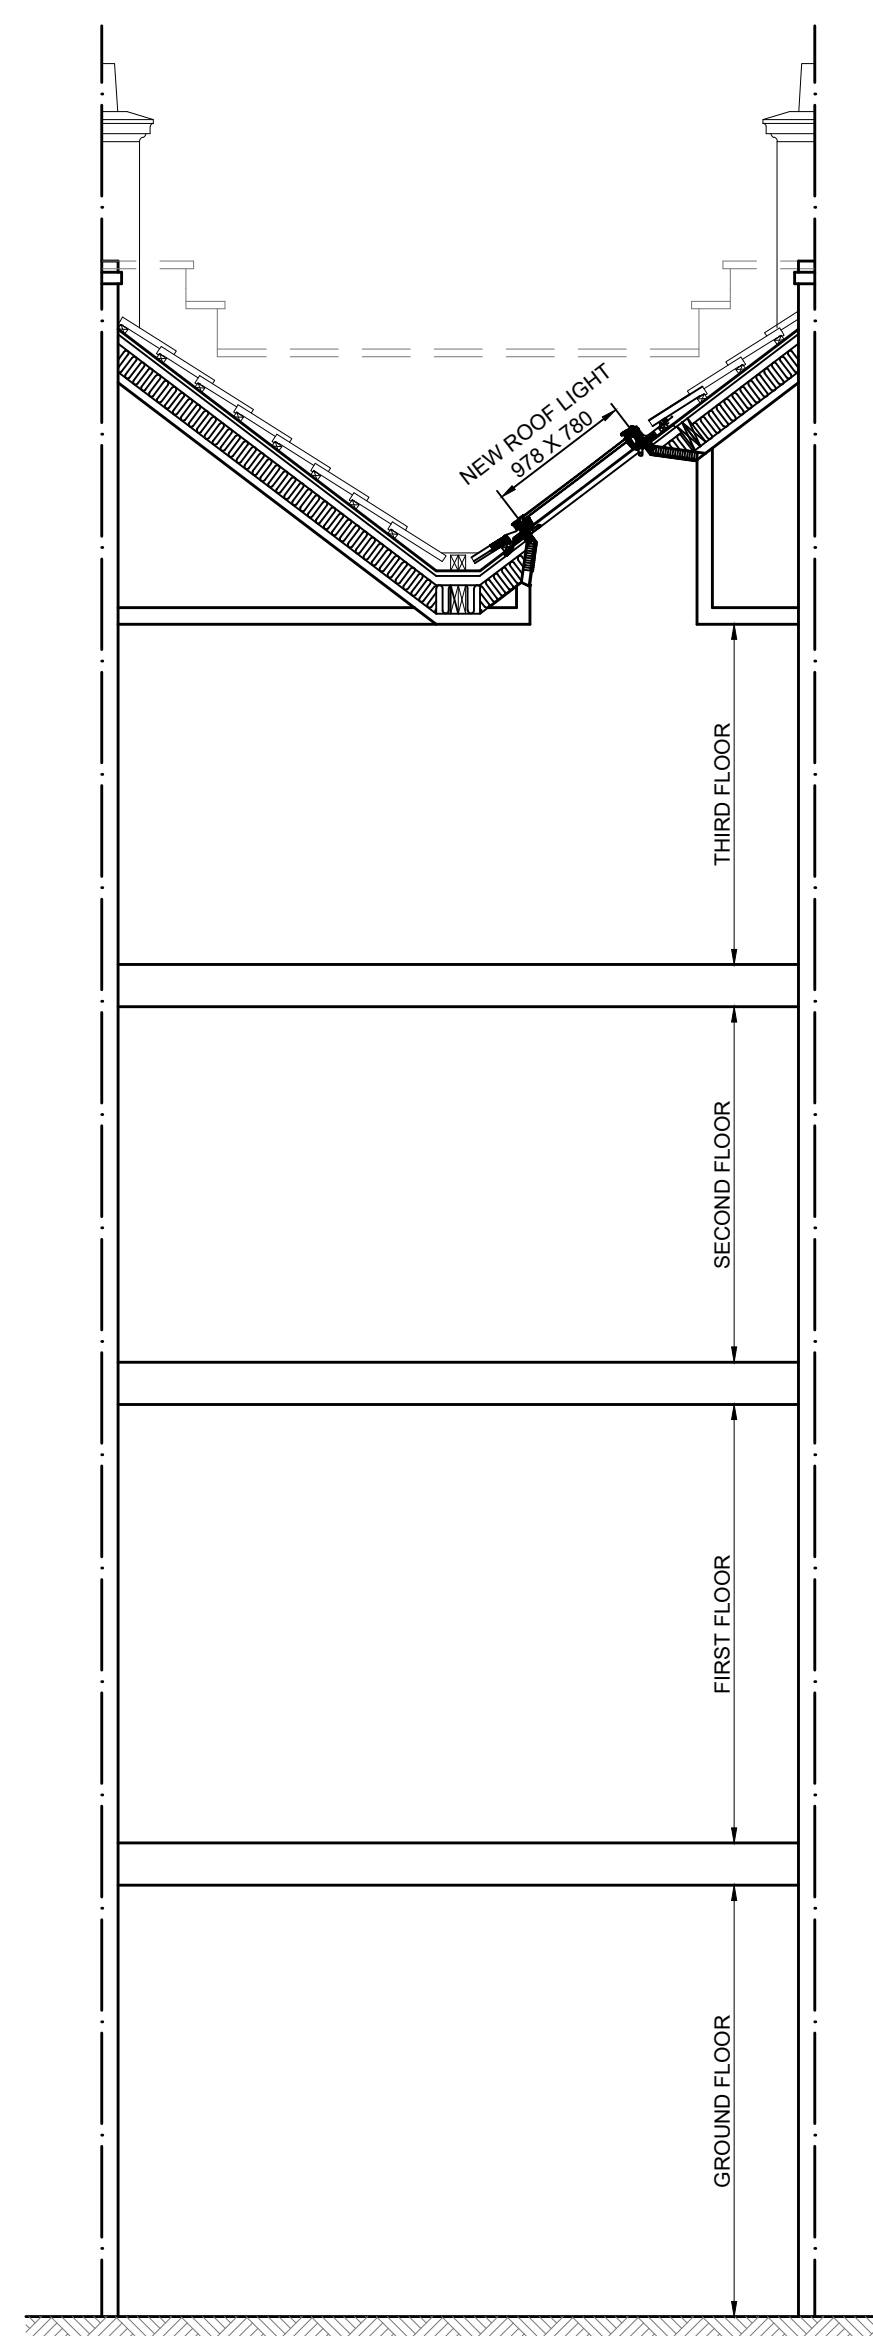

ST 01  
04 PROPOSED SECTION  
SCALE 1:50 @ A1

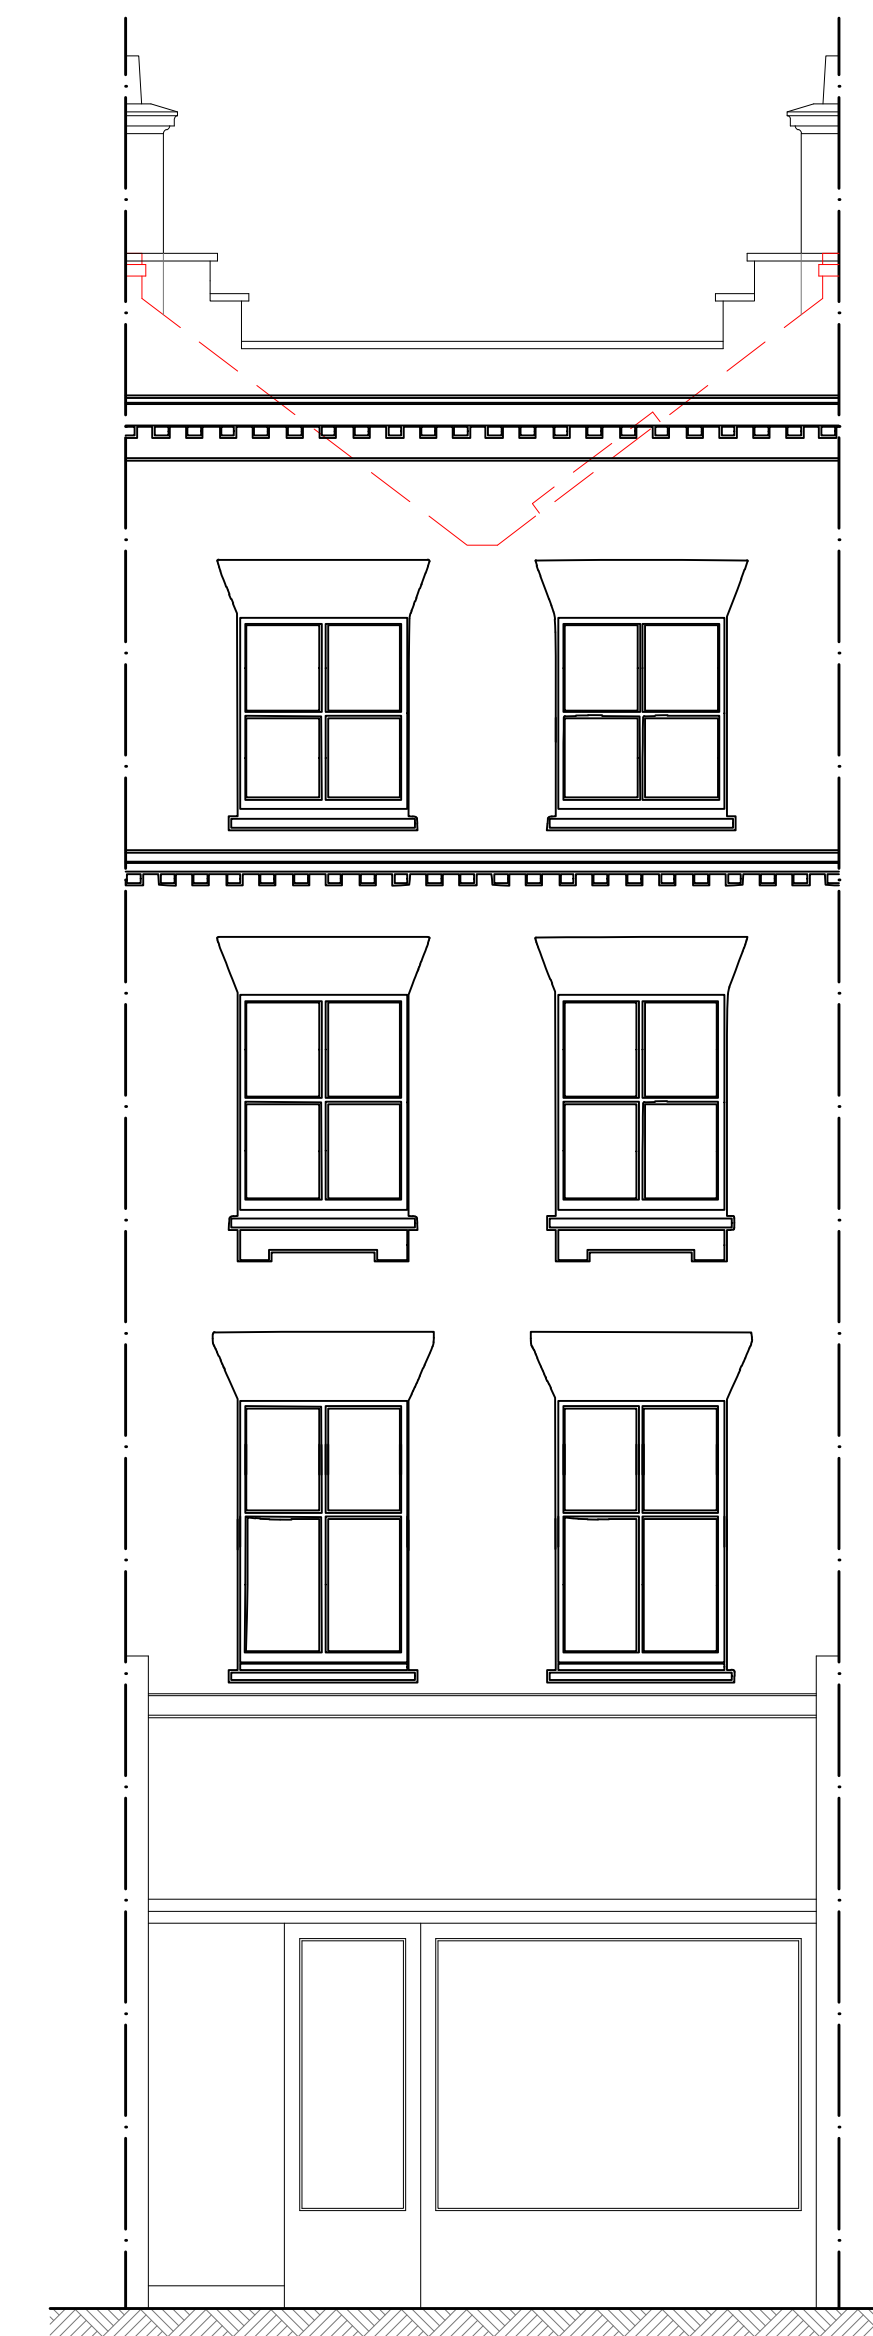


ST 01  
05 EXISTING ELEVATION  
SCALE 1:50 @ A1

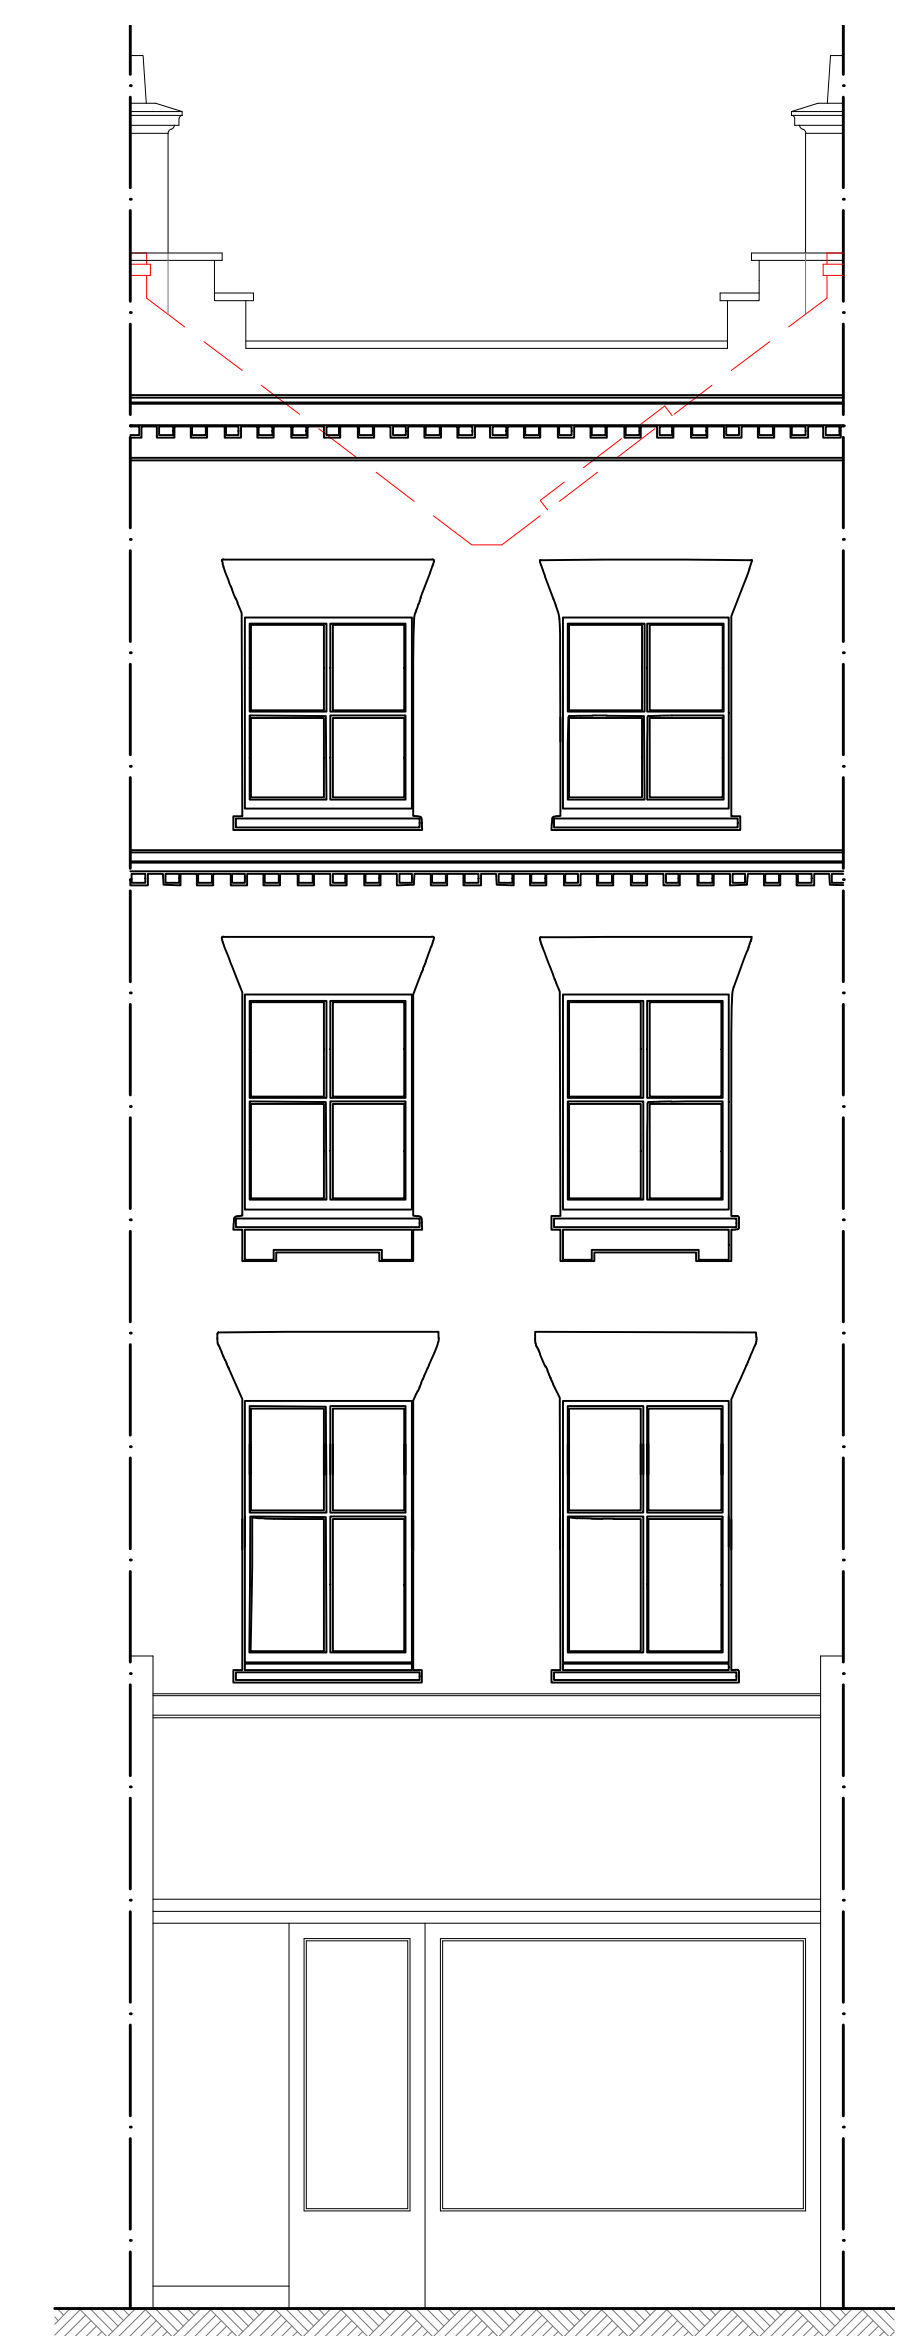

ST 01  
06 PROPOSED ELEVATION  
SCALE 1:50 @ A1

**NOTES:**

Surveyed boundaries may not be legal boundaries, and should be verified with O.S. details, title deeds or other sources. Services such as inspection chambers and water meters etc, may be obscured by ground cover / debris or parked cars. Dimensions should not be scaled. All information contained in the drawing and proposed changes to the property must be checked and verified on site prior to any fabrication / construction commencing. All details have been identified to the best of the draftsman knowledge but cannot be guaranteed, due to details that may not be visible, and require exposing to confirm. Therefore details such as Boundaries / Foundations / Drainage and main building structure must be verified on site prior to any work commencing. All roof details are approximate and should be confirmed on site.

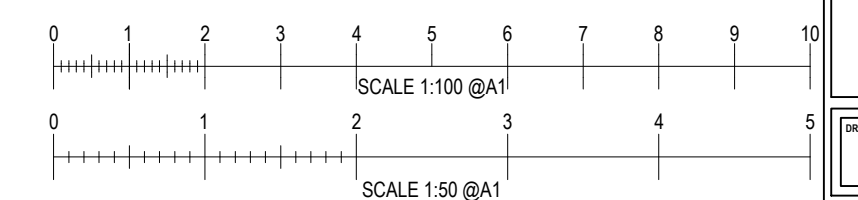

JOB TITLE	
39 THEOBALD'S ROAD	
DRAWING TITLE	
EXISTING AND PROPOSED DETAILS	
SCALE	DATE
1:50/100@A1	01/10/2024
DRAWN BY	CHK
AJP	
PROJECT NO.	
39THE001	