


THEOBALD'S ROAD

41 39 37


RED LION STREET

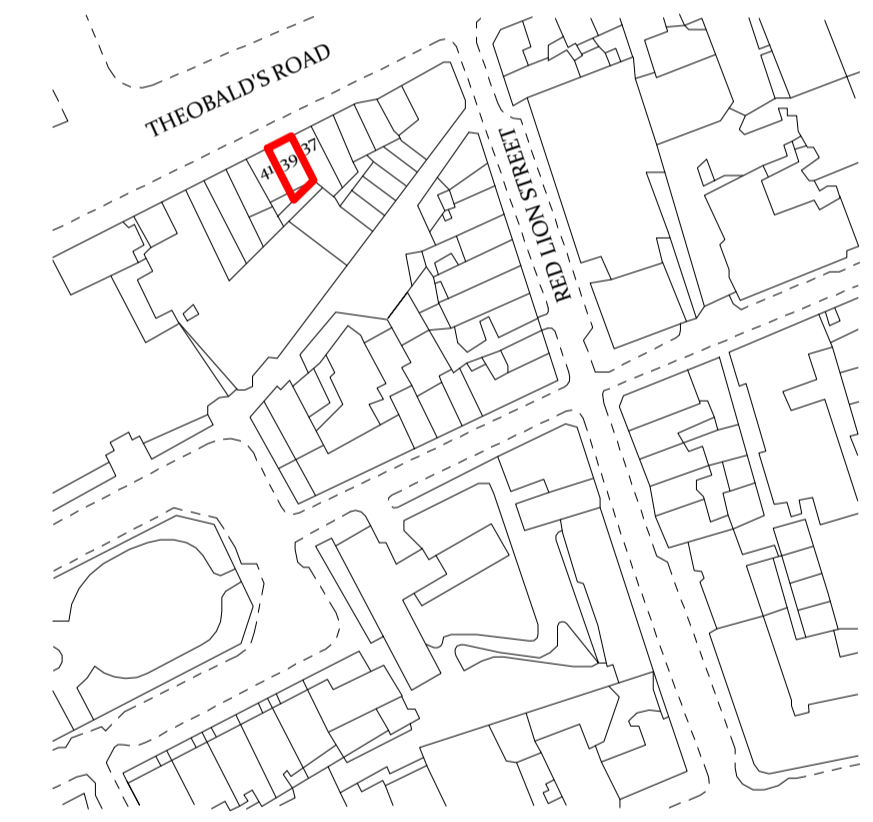

ST 02 SITE PLAN
02 SCALE 1:1250 @A1

NOTES:
Surveyed boundaries may not be legal boundaries, and should be verified with O.S. details, title deeds or other sources.
Services such as inspection chambers and water meters etc, may be obscured by ground cover / debris or parked cars.
Dimensions should not be scaled. All information contained in the drawing and proposed changes to the property must be checked and verified on site prior to any fabrication / construction commencing.
All details have been identified to the best of the draftsman knowledge but cannot be guaranteed, due to details that may not be visible, and require exposing to confirm. Therefore details such as Boundaries / Foundations / Drainage and main building structure must be verified on site prior to any work commencing
All roof details are approximate and should be confirmed on site.

ST 02 BLOCK PLAN
01 SCALE 1:200 @A1

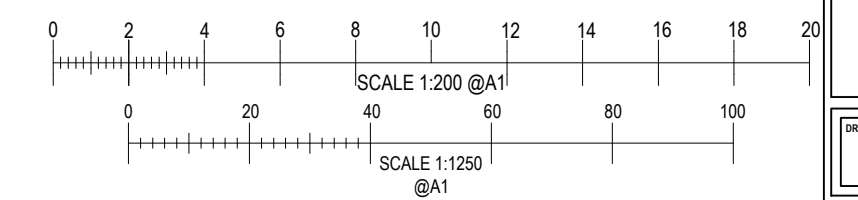

JOB TITLE	
39 THEOBALD'S ROAD	
DRAWING TITLE	
BLOCK AND LOCATION PLANS	
DATE	DRAWN BY
22/01/2024	AJP
SCALE	SCALE
1:200 @A1	1:1250 @A1
DRAWN BY	
AJP	
DATE	REV
01/10/2024	
PROJECT NO.	
39THE002	