


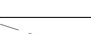
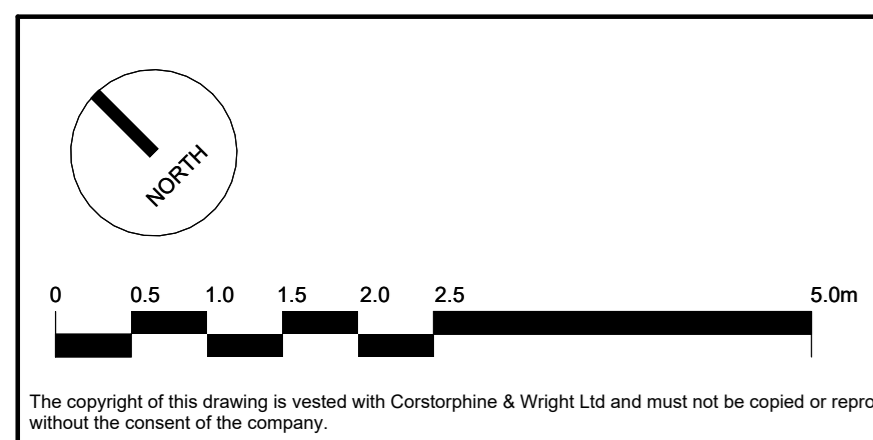


1 Seventh Floor - Proposed
1:100

-  Proposed Partition Locations
 -  Proposed flexible partition locations. (Minimum laboratory width = 3 meters)
 -  Drainage Positions - Proposed drainage penetrations in slab
 -  Ramps - Proposed 'illustrative' location of transition in level from slab to raised access floor. Location dependent on final tenant fit out.
- Note**
For all items being removed, please refer to demolition drawings 21593-0340 - 0356
Existing services in modernised areas to be altered, refer to services consultant drawings and reports for details.



PLANNING REVISED
FOR PLANNING
Date Description
28/09/2022 11 RS
01/07/2022 RS ATJ
Date Description

Client: Oxford Victoria House Ltd.		Corstorphine & Wright	
Project: 21593 - Victoria House		London Studio One Mottram Street, London, W1T 3JA 020 7463 0207	
Drawing Title: Proposed - Seventh Floor Plan		Drawing No: 21593-CWA-VH-07-DR-A-0333	
Drawing Status: CONSENTED		Revision P-01	
Drawn: ATJ	Checked: RS	Page Size: A0	Scale: 1:100
Date: 01/07/2022			