
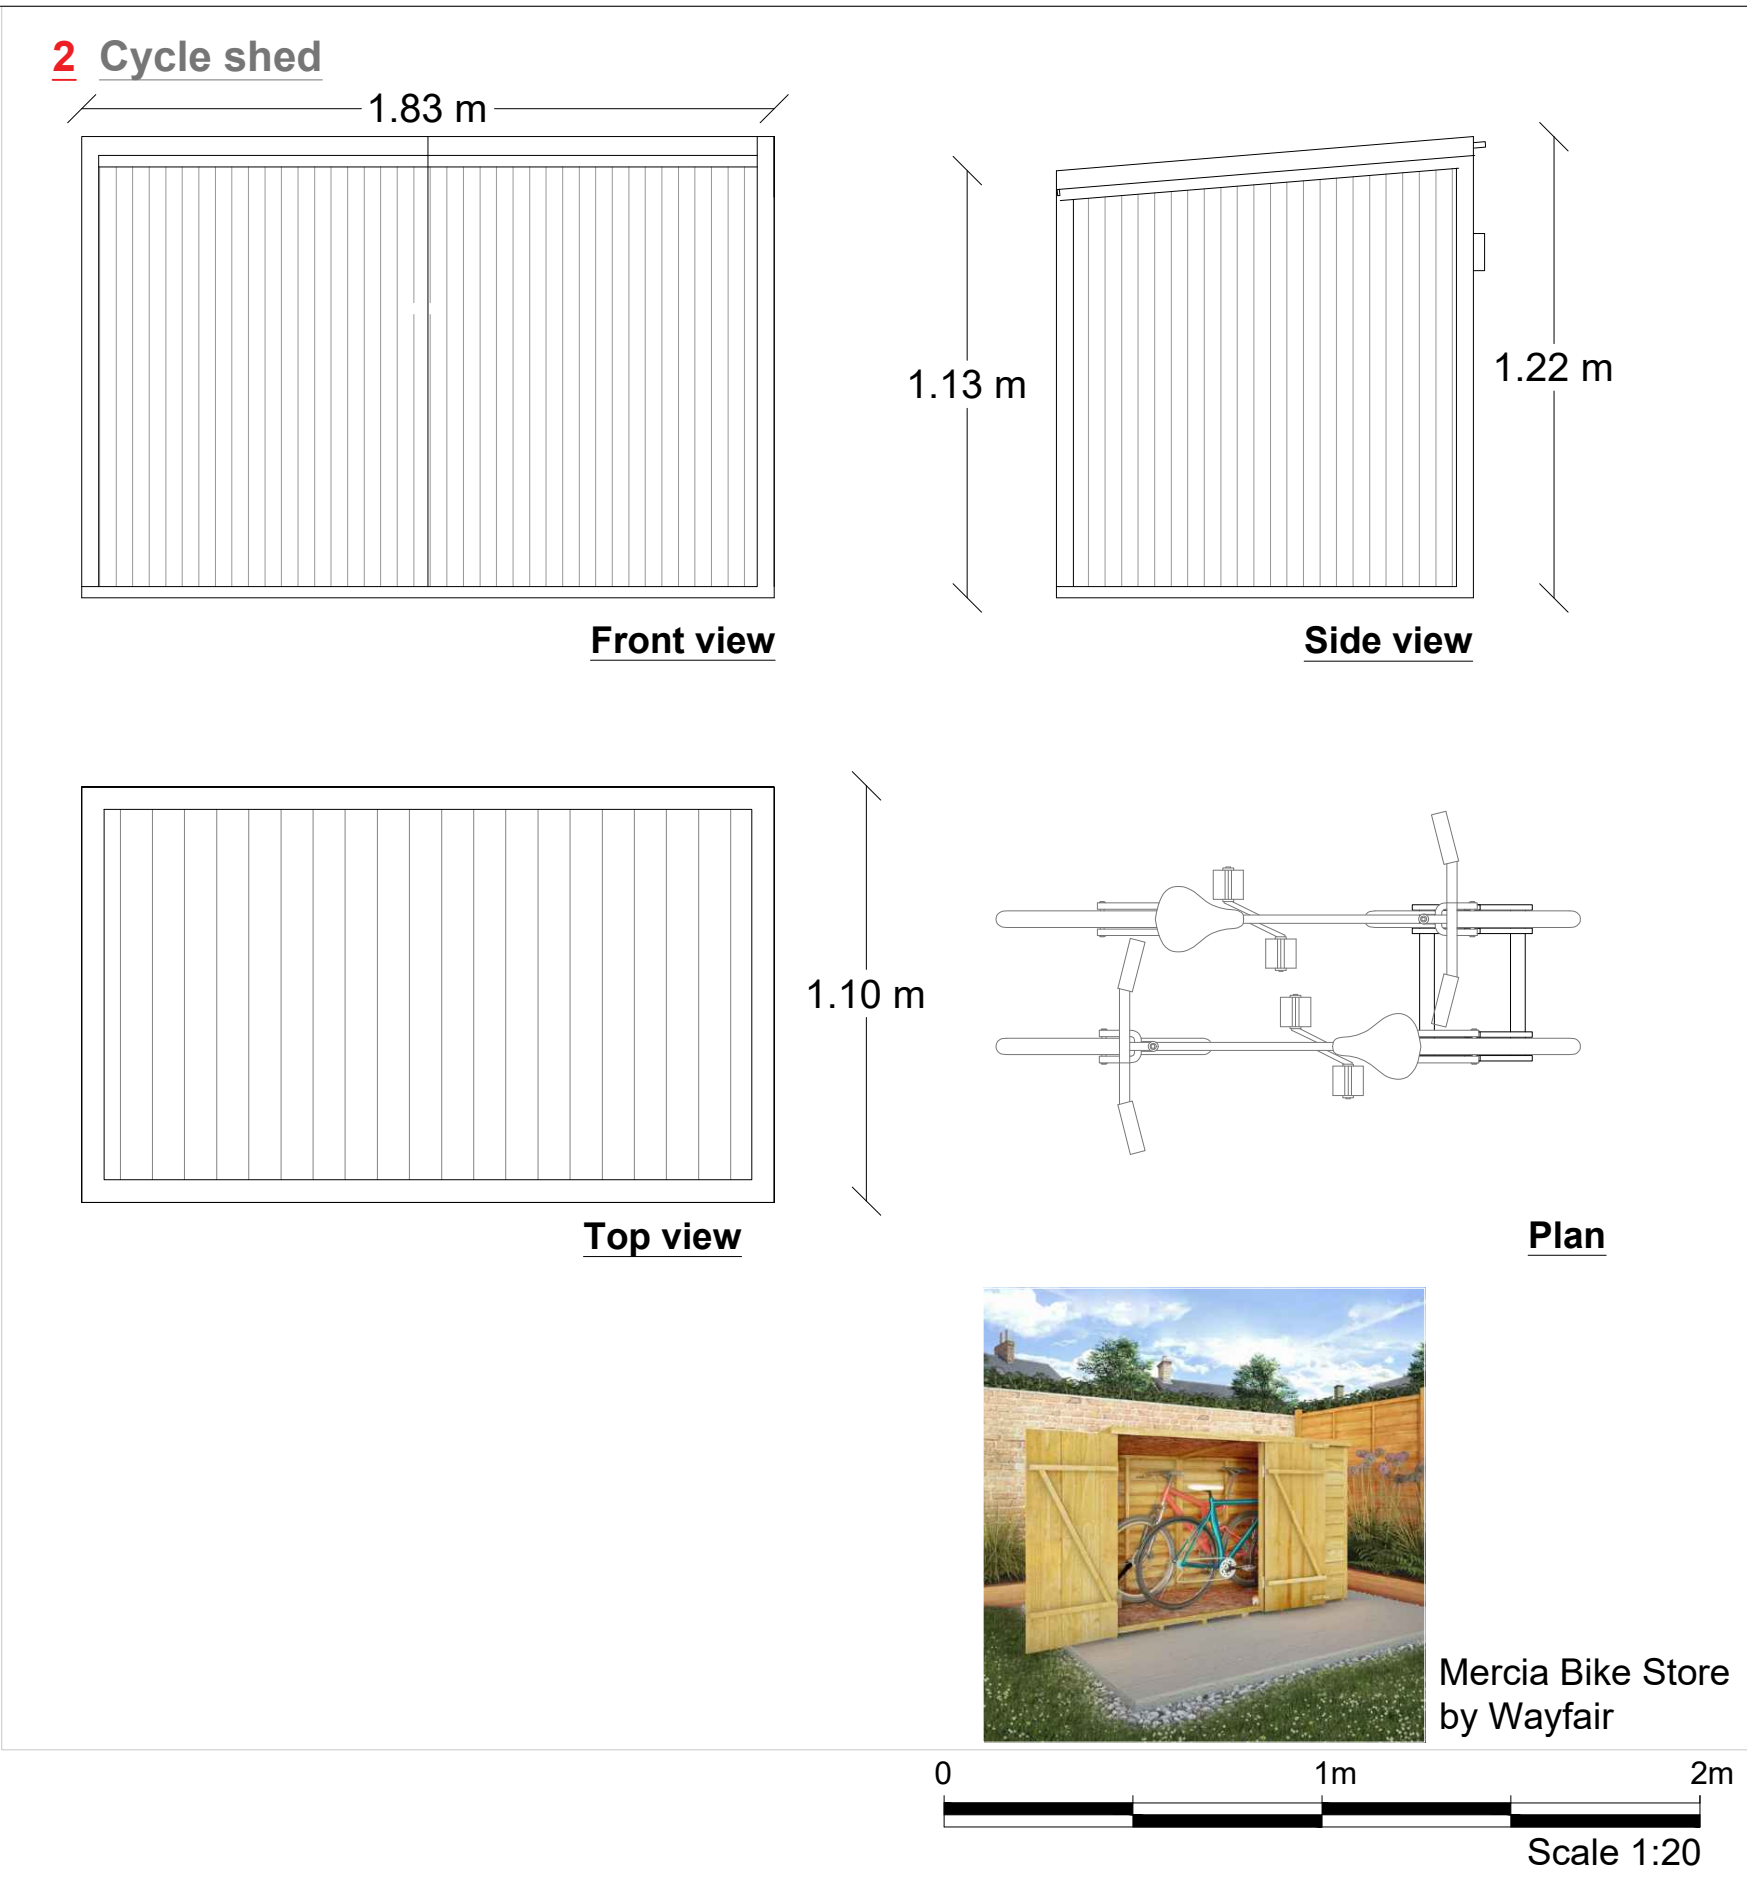


**Site plan**

- Key:**
- Property Boundary
  - 1 Pedestrian entrance to the property
  - 2 Cycle shed

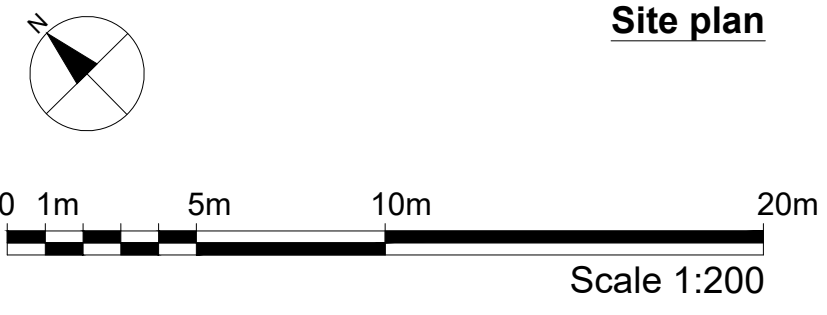

**Dimensions** Written dimensions to be taken in preference to scaled dimensions. The Contractor is responsible for checking all dimensions before work starts.

**Local Authority** All work is to be carried out to the requirements, and to the satisfaction of the Local Authority. These drawings are for planning purposes only.

**Discrepancies** Any discrepancies to be brought to the attention of David Mansoor Consultants Immediately.

<b>REVISIONS</b>					
REV	DATE	DESCRIPTION	BY	CH	

**PROJECT TITLE**  
4 Frognal Rise, London, NW3 6RD

**DATE** Jun 2024      **REVISION** /

**DRAWING TITLE**  
Proposed cycle storage

**CLIENT**  
Thomas Derbyshire

**DRAWING No.** FRLRS-CS001      **SCALE @ A3** 1:200 / 1:20

